


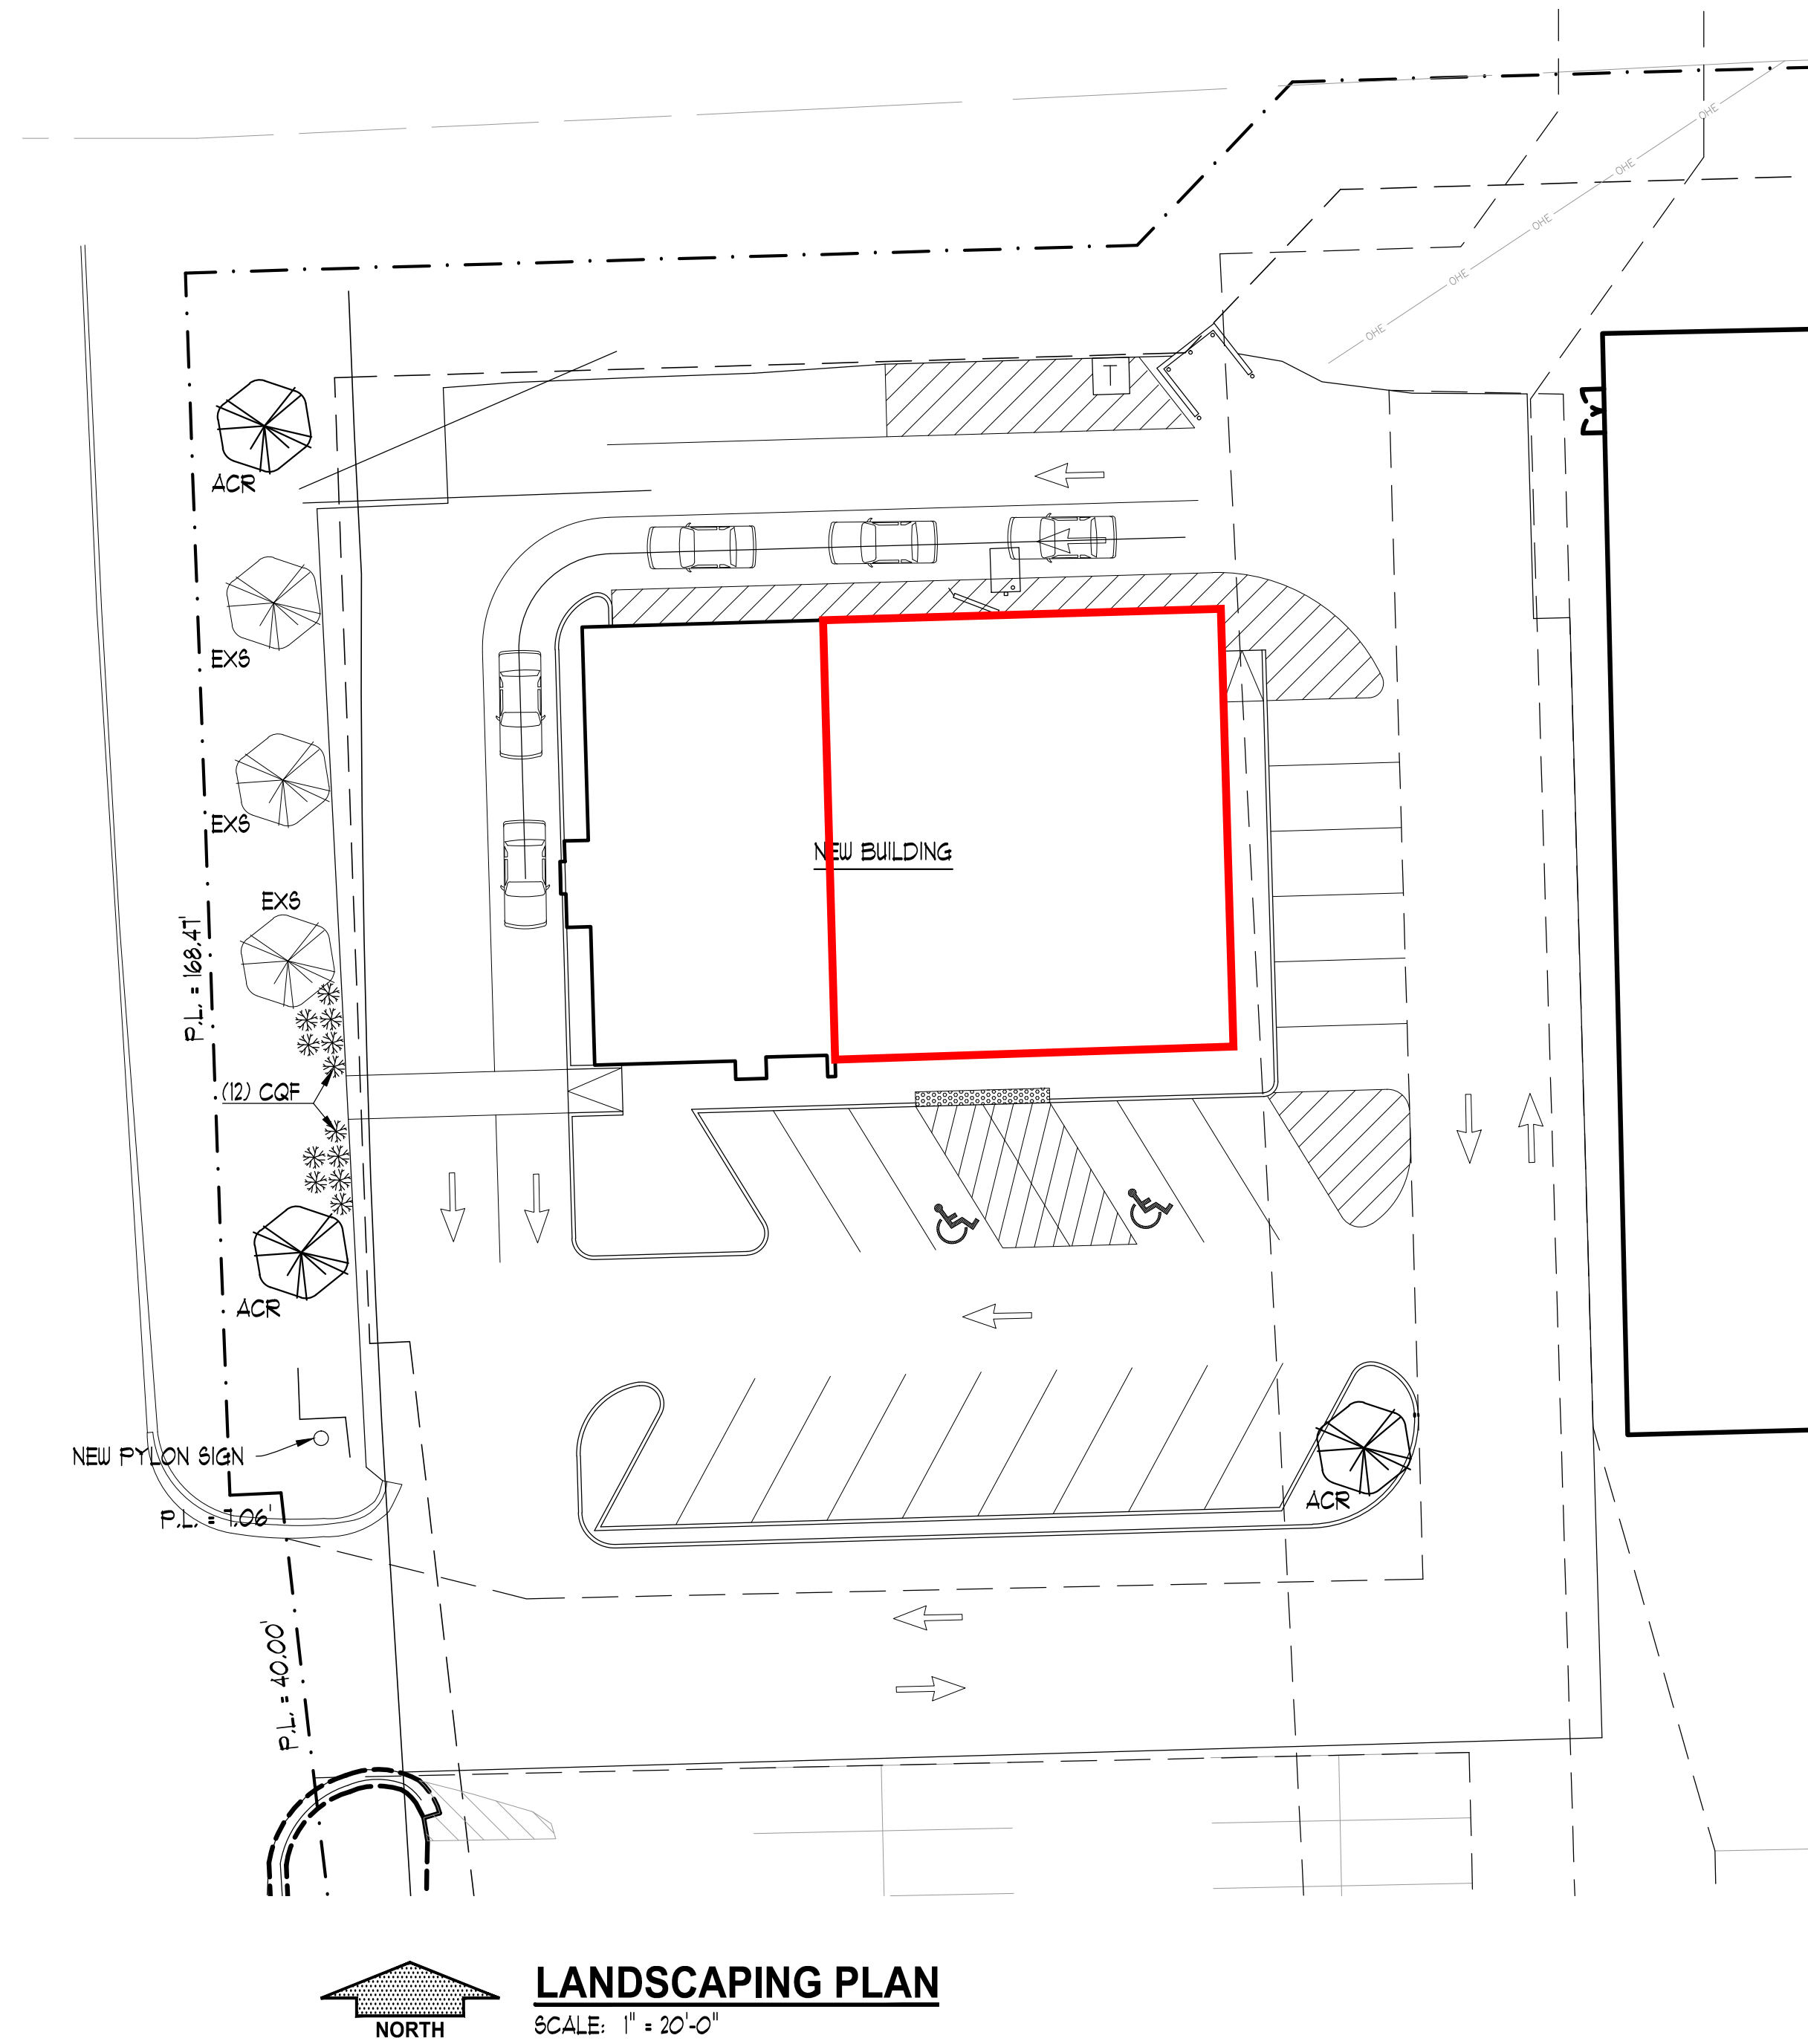

LANDSCAPING CALCULATIONS
SOUTH SIXTH STREET = 216' FRONTAGE
REQUIRED POINTS: 216/2 = 108 POINTS
TREES: 108/2 = 54 POINTS
SHRUBS: 108/2 = 54 POINTS
PARKING: 21 SPACES = 21 POINTS


TREES (EXISTING):
INTERMEDIATE 15' = 5 POINTS
3 EXISTING TREES @ 5 POINTS EACH = 15 POINTS

TREES (INTERMEDIATE):
ACER RUBRUM 'RED MAPLE' = 12 POINTS
MINIMUM 10' HEIGHT = 5 POINTS
NATIVE SPECIES = 5 POINTS
TOTAL VALUE = 22 POINTS
33 POINTS/22 POINTS = 2 TREES

SHRUBS (DECIDUOUS):
POTENTILLA FRUTICOSA 'BUSH CINQUEFOIL' = 2 POINTS
NATIVE SPECIES = 3 POINTS
TOTAL VALUE = 5 POINTS
54 POINTS/5 POINTS = 11 SHRUBS

PARKING:
21 POINTS/22 POINTS = 1 TREE

- SYMBOL LEGEND
- EX6 EXISTING INTERMEDIATE TREE
 - ACR ACER RUBRUM 'RED MAPLE' (10' MINIMUM HEIGHT)
 - CQF POTENTILLA FRUTICOSA 'BUSH CINQUEFOIL'

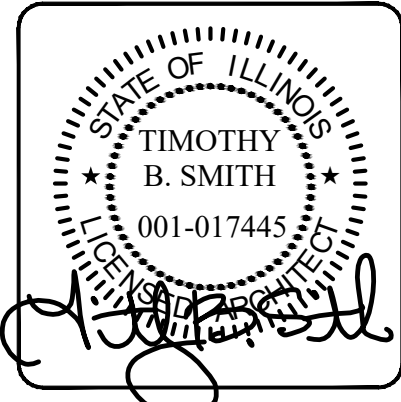

Date Signed: JULY 20, 2017

Expiration Date: NOV. 30, 2018

1630 South Sixth Street
Springfield, Illinois 62703
Phone 217.789.7011
Fax 217.789.7101



NEW BUILDING
SHIVA PLAZA
2744 SOUTH SIXTH STREET
SPRINGFIELD, ILLINOIS

Date: JULY 20, 2017

Project No. 17-055

Drawn By: MDD


Revised: OCT. 3, 2017

Revised:

SHEET

A-1

OF 30 SHEETS

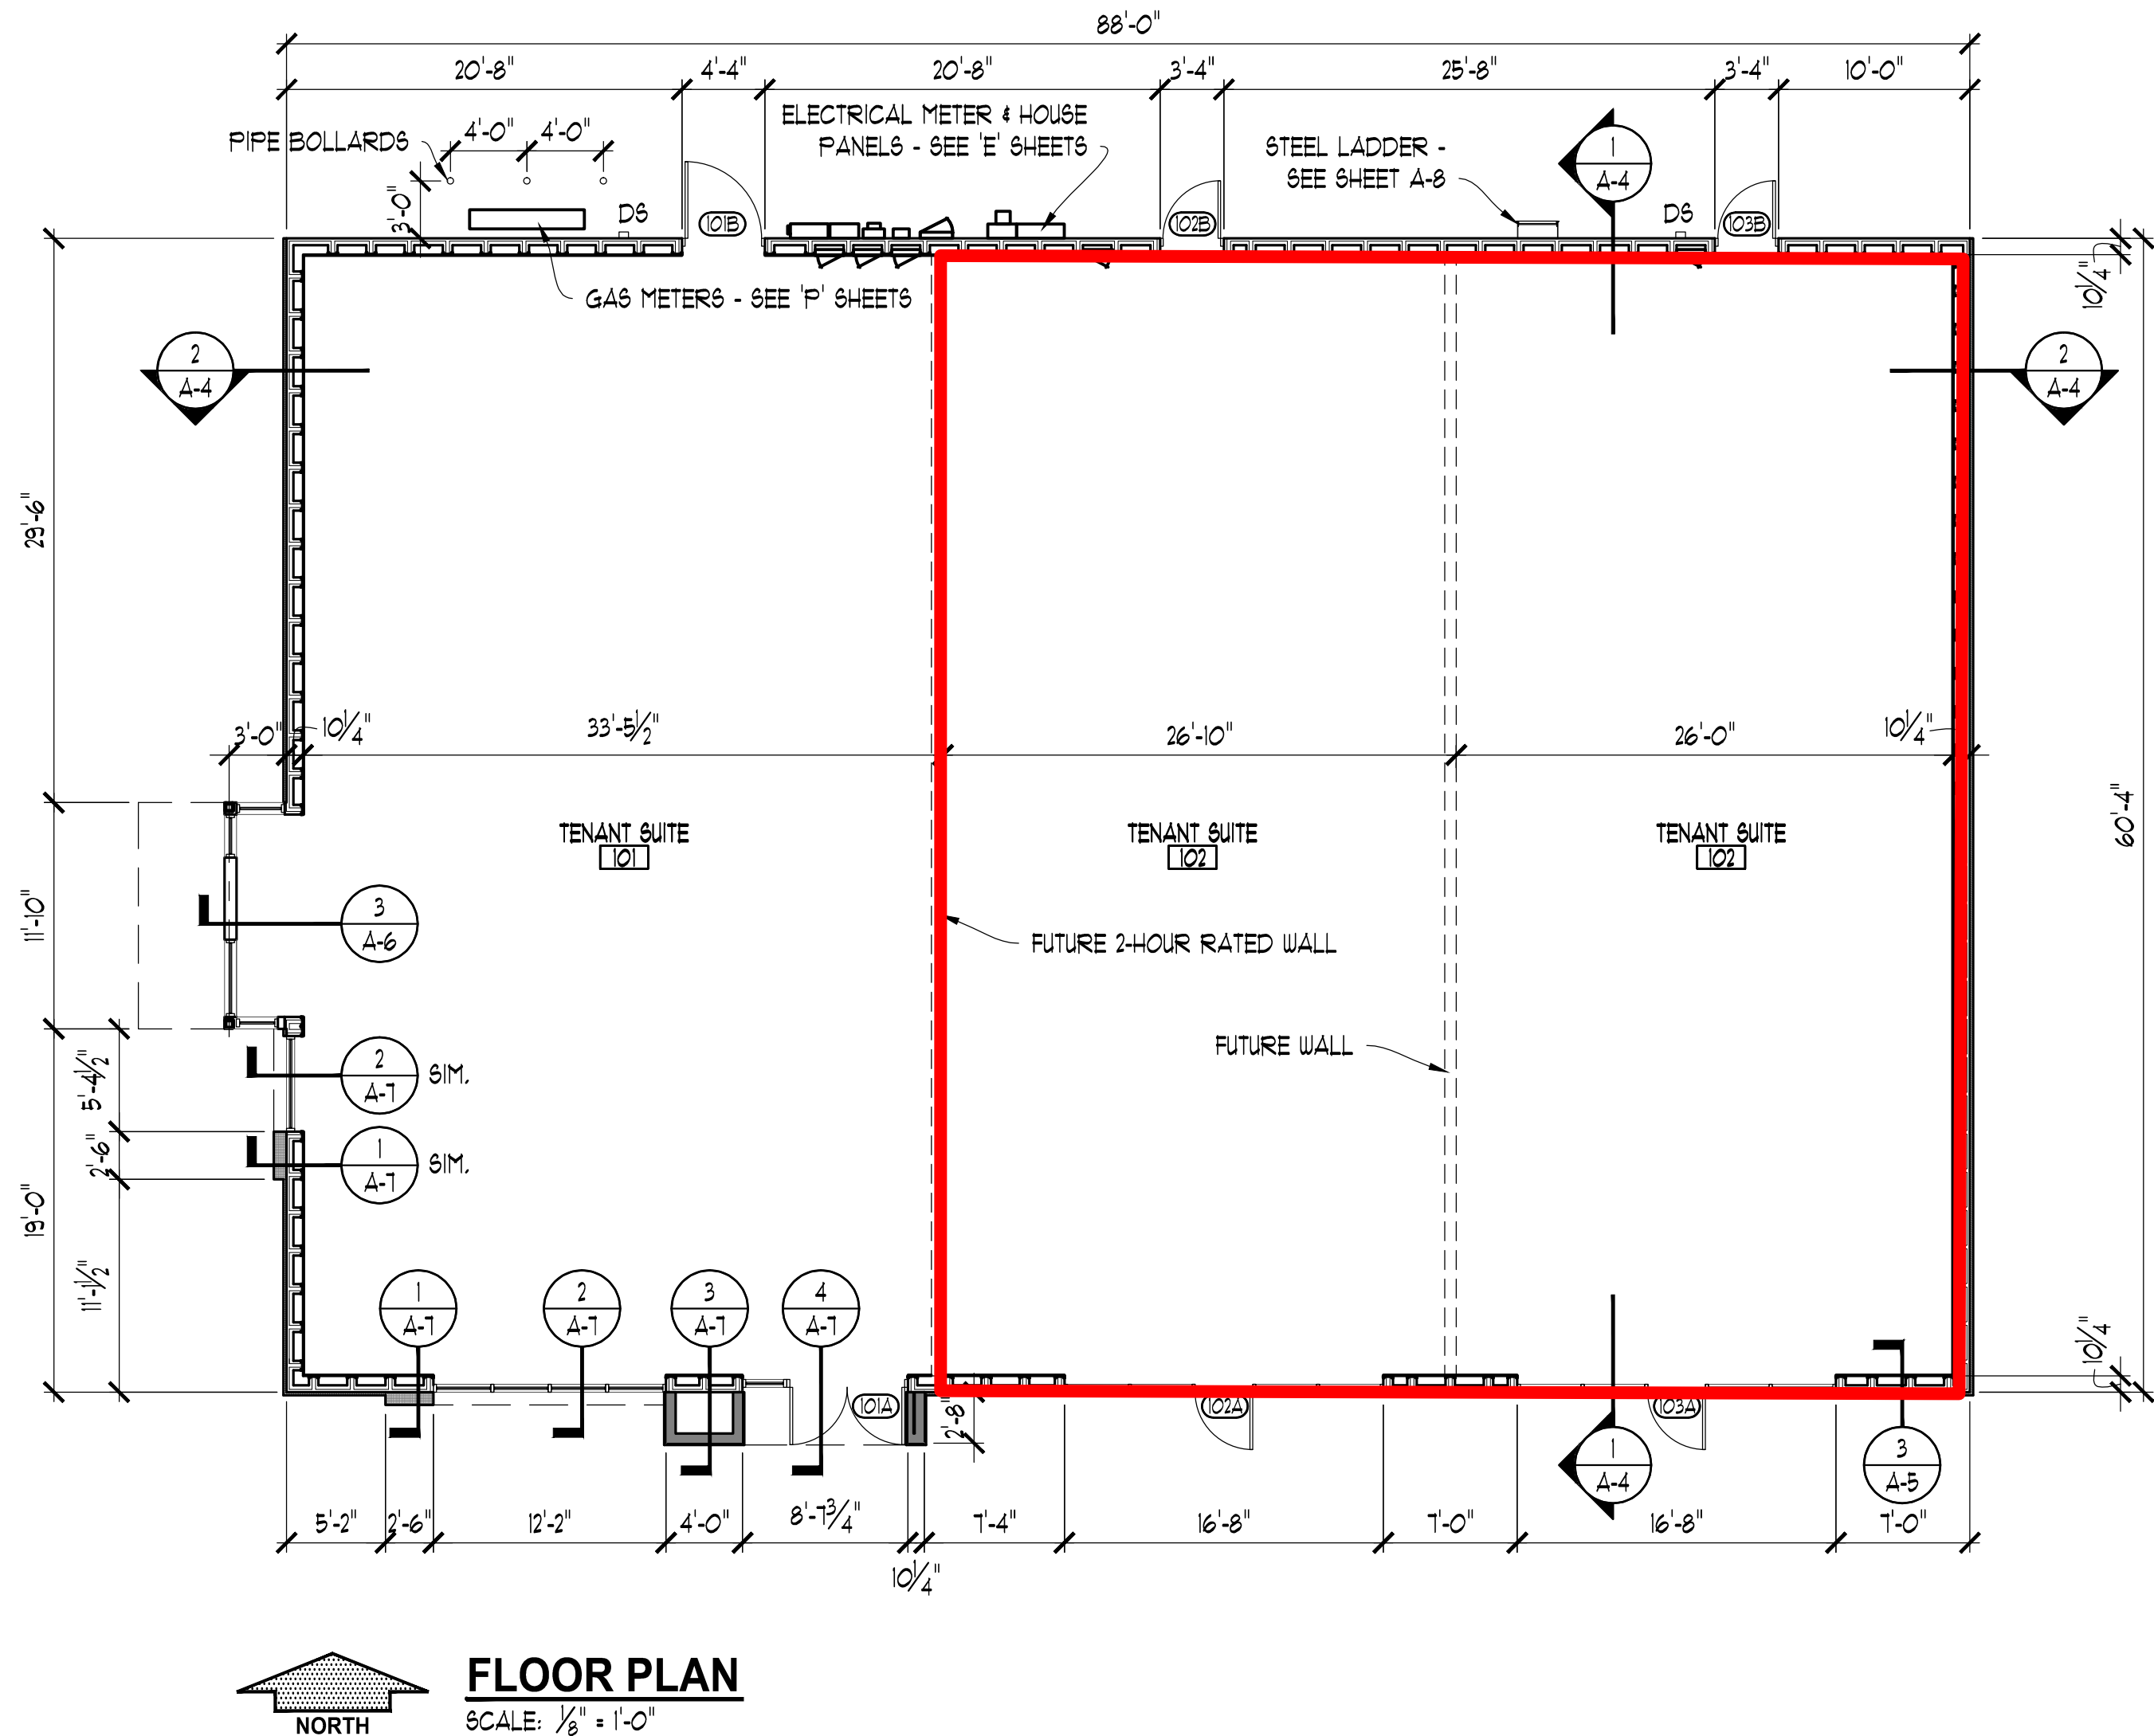

SYMBOL LEGEND

- ROOM 100 ROOM NAME AND NUMBER
- DOOR 100 DOOR NUMBER
- WALL 1 WALL TYPES
- BUILDING SECTION TAG 1 A-1 BUILDING SECTION TAG
- PARTIAL SECTION TAG 1 A-1 PARTIAL SECTION TAG
- DETAIL CALLOUT 1 A-1 DETAIL CALLOUT
- FE SURFACE MOUNTED FIRE EXTINGUISHER

DOOR SCHEDULE										
DOOR NO.	DOOR SIZE	TYPE	MAT'L.	FINISH	RATING	FRAME TYPE	MAT'L.	FINISH	HRDW. SET	REMARKS
101a	3'-0" x 7'-0" x 1/4"	FULL LITE	ALUM.	ANOD.	---	THERM. BROKEN	ALUM.	ANOD.	1	
101b	4'-0" x 7'-0" x 1/4"	FLUSH	INSUL. METAL	PT.	---	WELDED	STEEL	PT.	2	
102a	3'-0" x 7'-0" x 1/4"	FULL LITE	ALUM.	ANOD.	---	THERM. BROKEN	ALUM.	ANOD.	1	
102b	3'-0" x 7'-0" x 1/4"	FLUSH	INSUL. METAL	PT.	---	WELDED	STEEL	PT.	2	
103a	3'-0" x 7'-0" x 1/4"	FULL LITE	ALUM.	ANOD.	---	THERM. BROKEN	ALUM.	ANOD.	1	
103b	3'-0" x 7'-0" x 1/4"	FLUSH	INSUL. METAL	PT.	---	WELDED	STEEL	PT.	2	

HARDWARE SCHEDULE

- SET NO. 1
- 1 CONTINUOUS HINGE
 - 1 PANIC DEVICE w/ LEVERSET (ENTRANCE FUNCTION)
 - 1 CLOSER
 - 1 WEATHERSTRIP SET
 - 1 ALUMINUM THRESHOLD
 - 1 SWEEP

- SET NO. 2
- 3 S.S. BALL BEARING HINGES w/ NON-REMOVABLE PINS
 - 1 PANIC DEVICE w/ LEVERSET (ENTRANCE FUNCTION)
 - 1 CLOSER
 - 1 WEATHERSTRIP SET
 - 1 ALUMINUM THRESHOLD
 - 1 SWEEP

NOTE:
ALL HARDWARE SHALL BE COMMERCIAL GRADE
AND A.D.A. COMPLIANT. CONTRACTOR TO VERIFY
FINISH WITH OWNER.

DOOR TYPES

- INDICATES TEMPERED GLASS

