



PLOT DATE: Wednesday, November 13, 2019 5:31:28 PM. C:\Users\jlirchoff\Desktop\za's.dwg

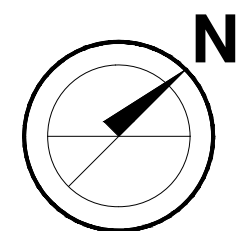

FLOOR PLAN

SCALE: 1/4" = 1'-0"

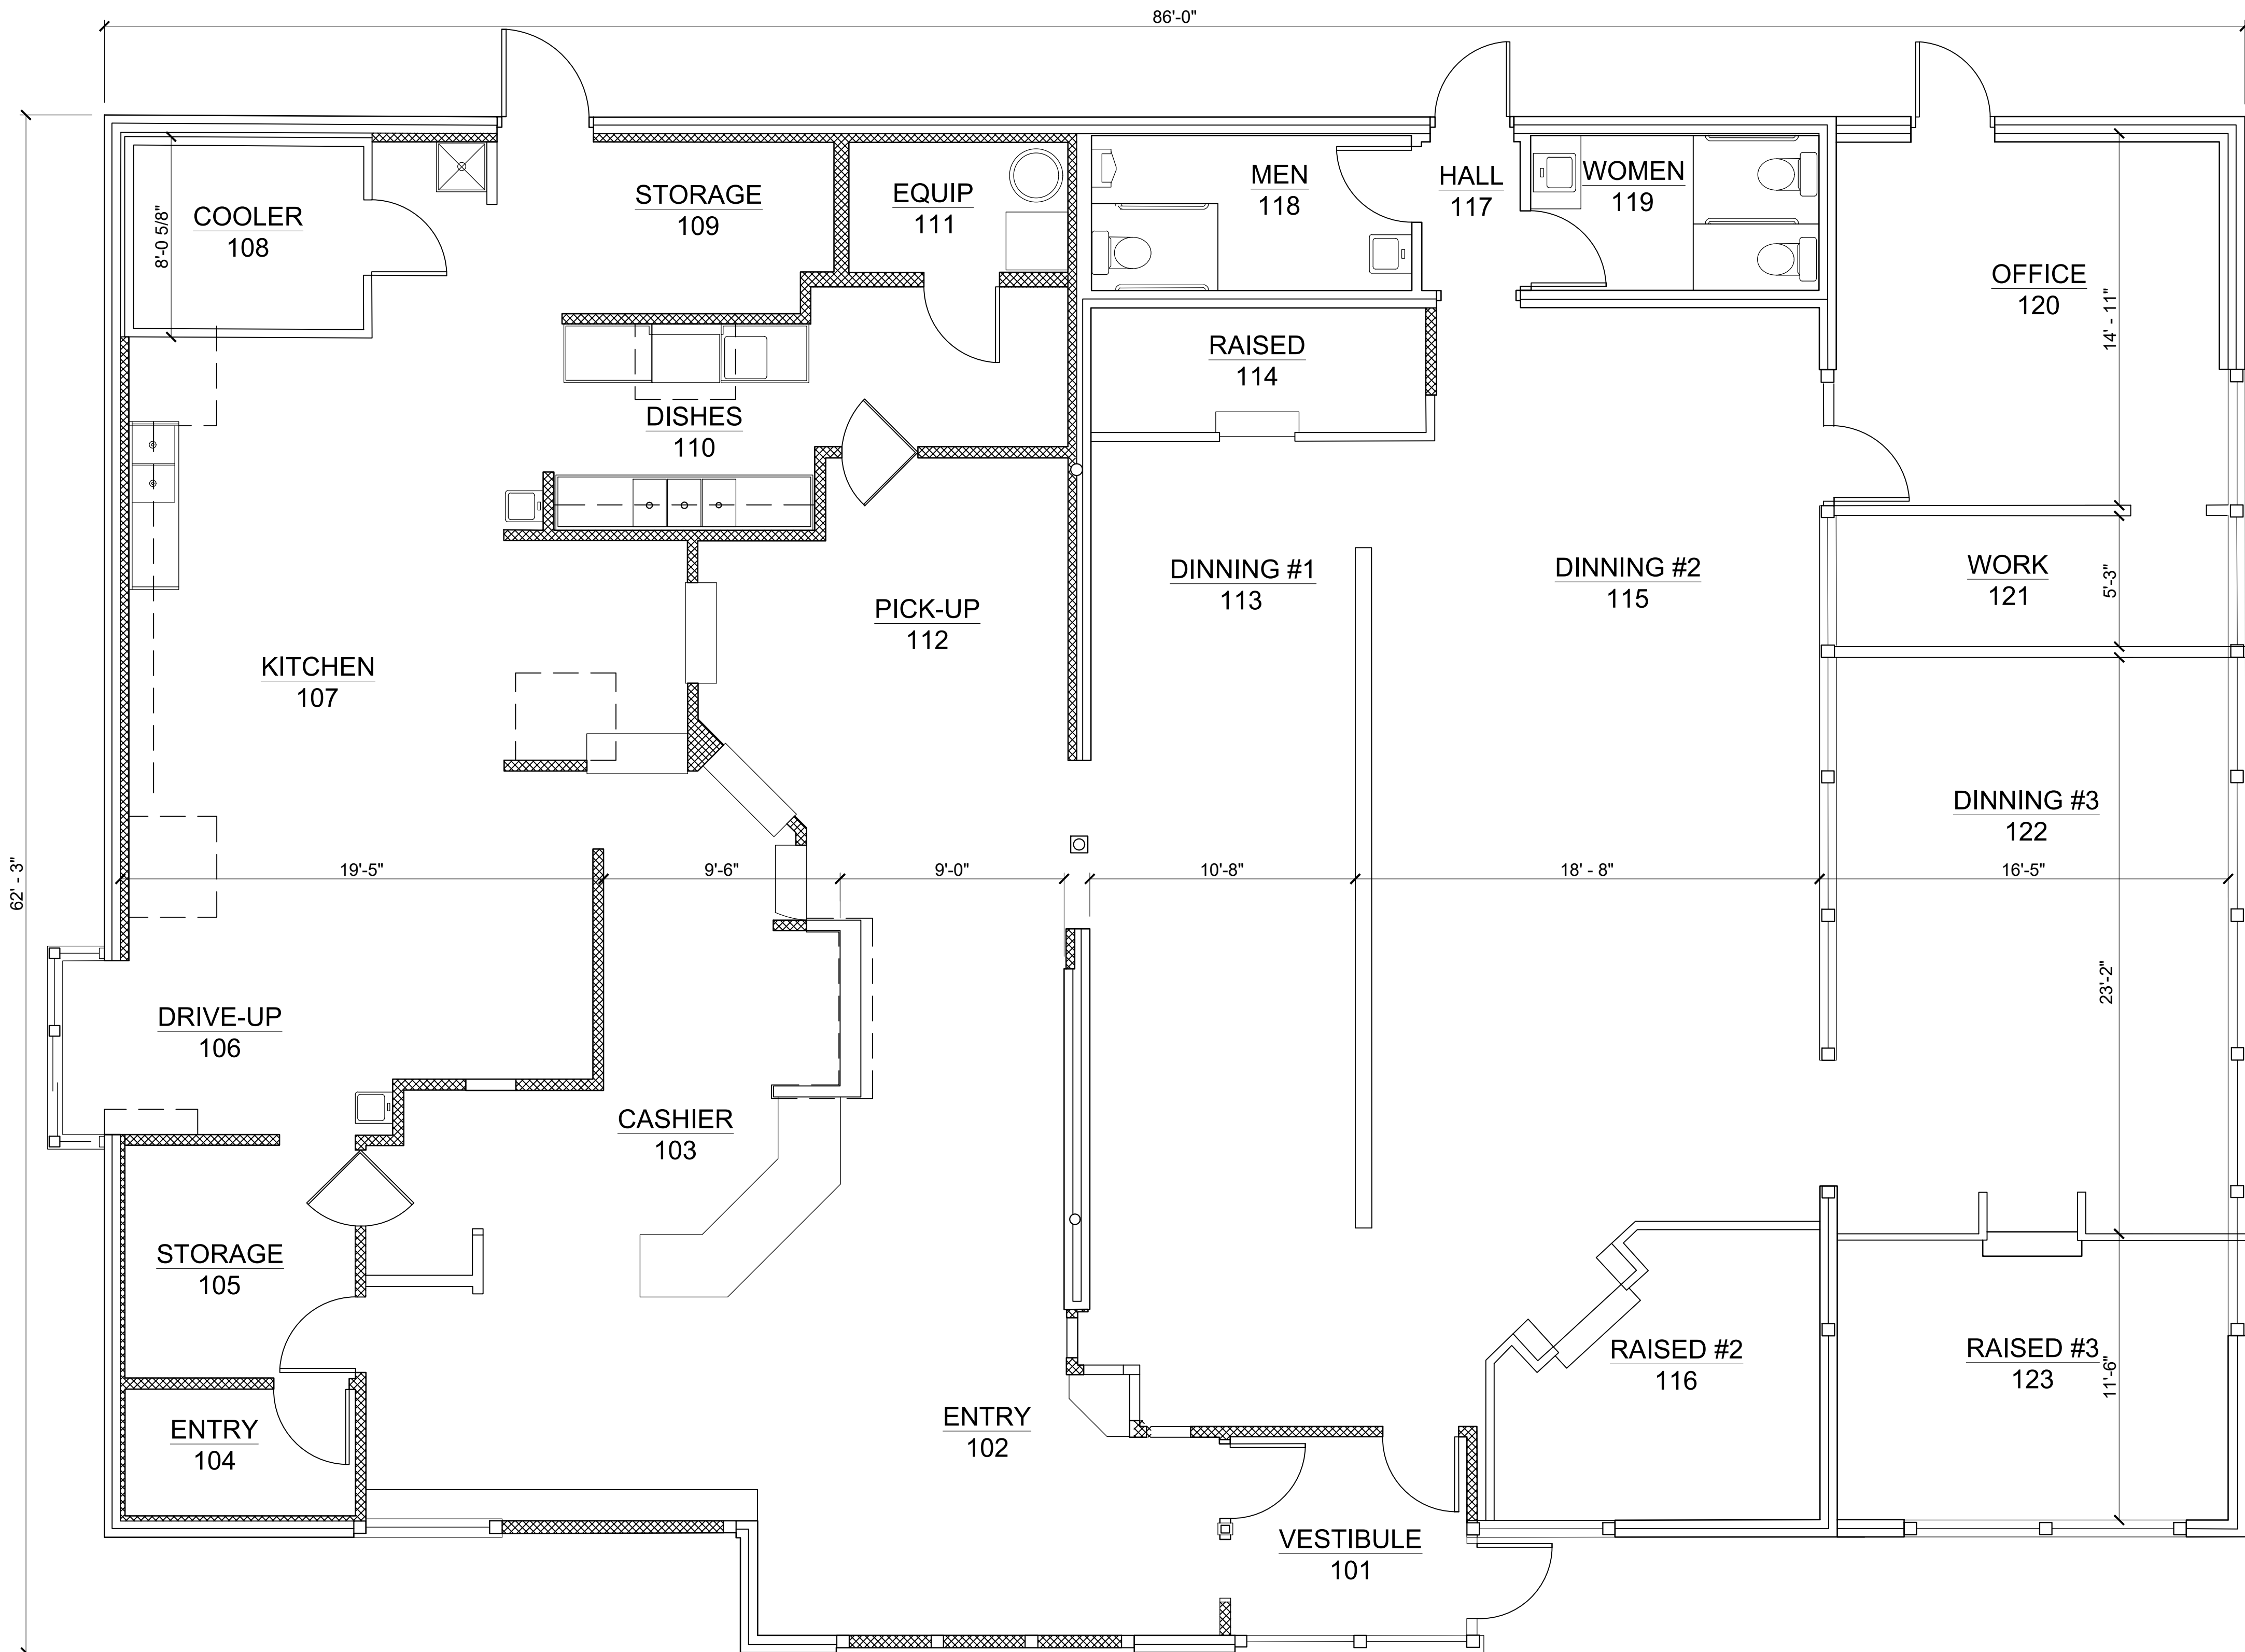

PROJECT NO.		PROJECT NO.		PROJECT NO.		PROJECT NO.	
FLOOR PLAN		Za's ITALIAN CAFE		TIM HARRINGTON		1905 NORTH NEIL STREET CHAMPAIGN, IL	
PROJECT DATE:		PROJECT DATE:		PROJECT DATE:		PROJECT DATE:	
DRAWN BY: JJK		DRAWN BY: JJK		DRAWN BY: JJK		DRAWN BY: JJK	
DESIGNED BY:		DESIGNED BY:		DESIGNED BY:		DESIGNED BY:	
CHECKED BY: EAP		CHECKED BY: EAP		CHECKED BY: EAP		CHECKED BY: EAP	
NO.		NO.		NO.		NO.	
DATE		DATE		DATE		DATE	
REVISION		REVISION		REVISION		REVISION	
BY		BY		BY		BY	