
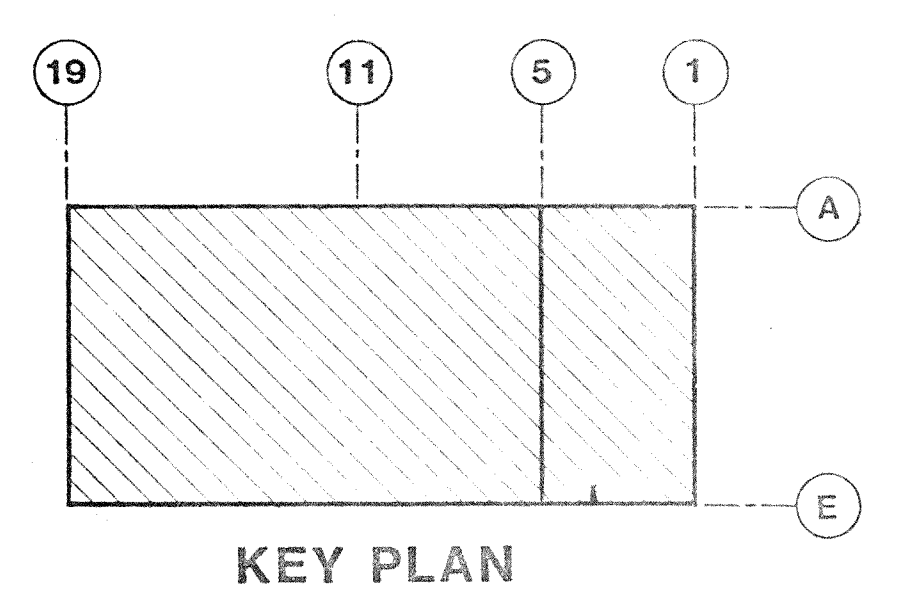


0'-0" x 10'-0" OH. DOOR CANOPY
 4'-0" ARCHITECTURAL CANOPY
 8'-0" x 9'-0" OH. DOOR CANOPY
 8'-0" x 9'-0" OH. DOOR CANOPY
 OPEN GATE MTL STAIR
 8'-0" x 9'-0" OH. DOOR CANOPY
 8'-0" x 9'-0" OH. DOOR CANOPY
 8'-0" x 9'-0" OH. DOOR CANOPY

SEE DWG. A5 FOR ENLARGED PLAN OF THIS AREA

SEE DWG. A4 FOR ENLARGED PLAN OF THIS AREA

OVERALL FLOOR PLAN
 110'-0"

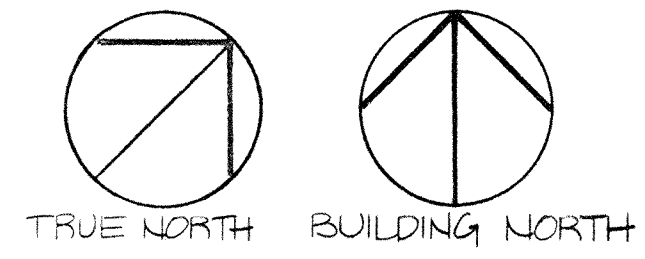


CHECKED BY LVO	DATE	APPROVED BY LVT
DRAWN BY JHE	PROJECT NUMBER 345-84	SCALE AS NOTED

REVISIONS	DATE	DESCRIPTION

REVISIONS	DATE	DESCRIPTION

VILLAGE MALL DEVELOPMENT CO.
 DANVILLE, ILLINOIS
R & S PRINTING FACILITY
 OVERALL FLOOR PLAN

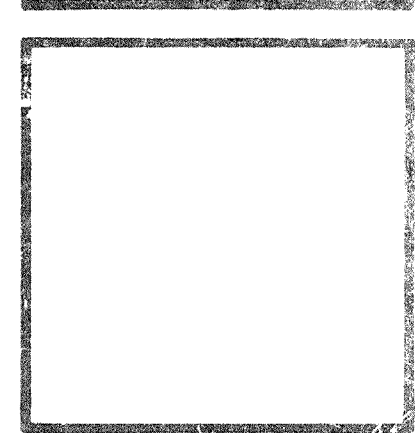

Enertech
 ENVIRONMENTAL AND PLANT DESIGN ENGINEERING
 Des Plaines, Illinois

DRAWING NUMBER
A3