


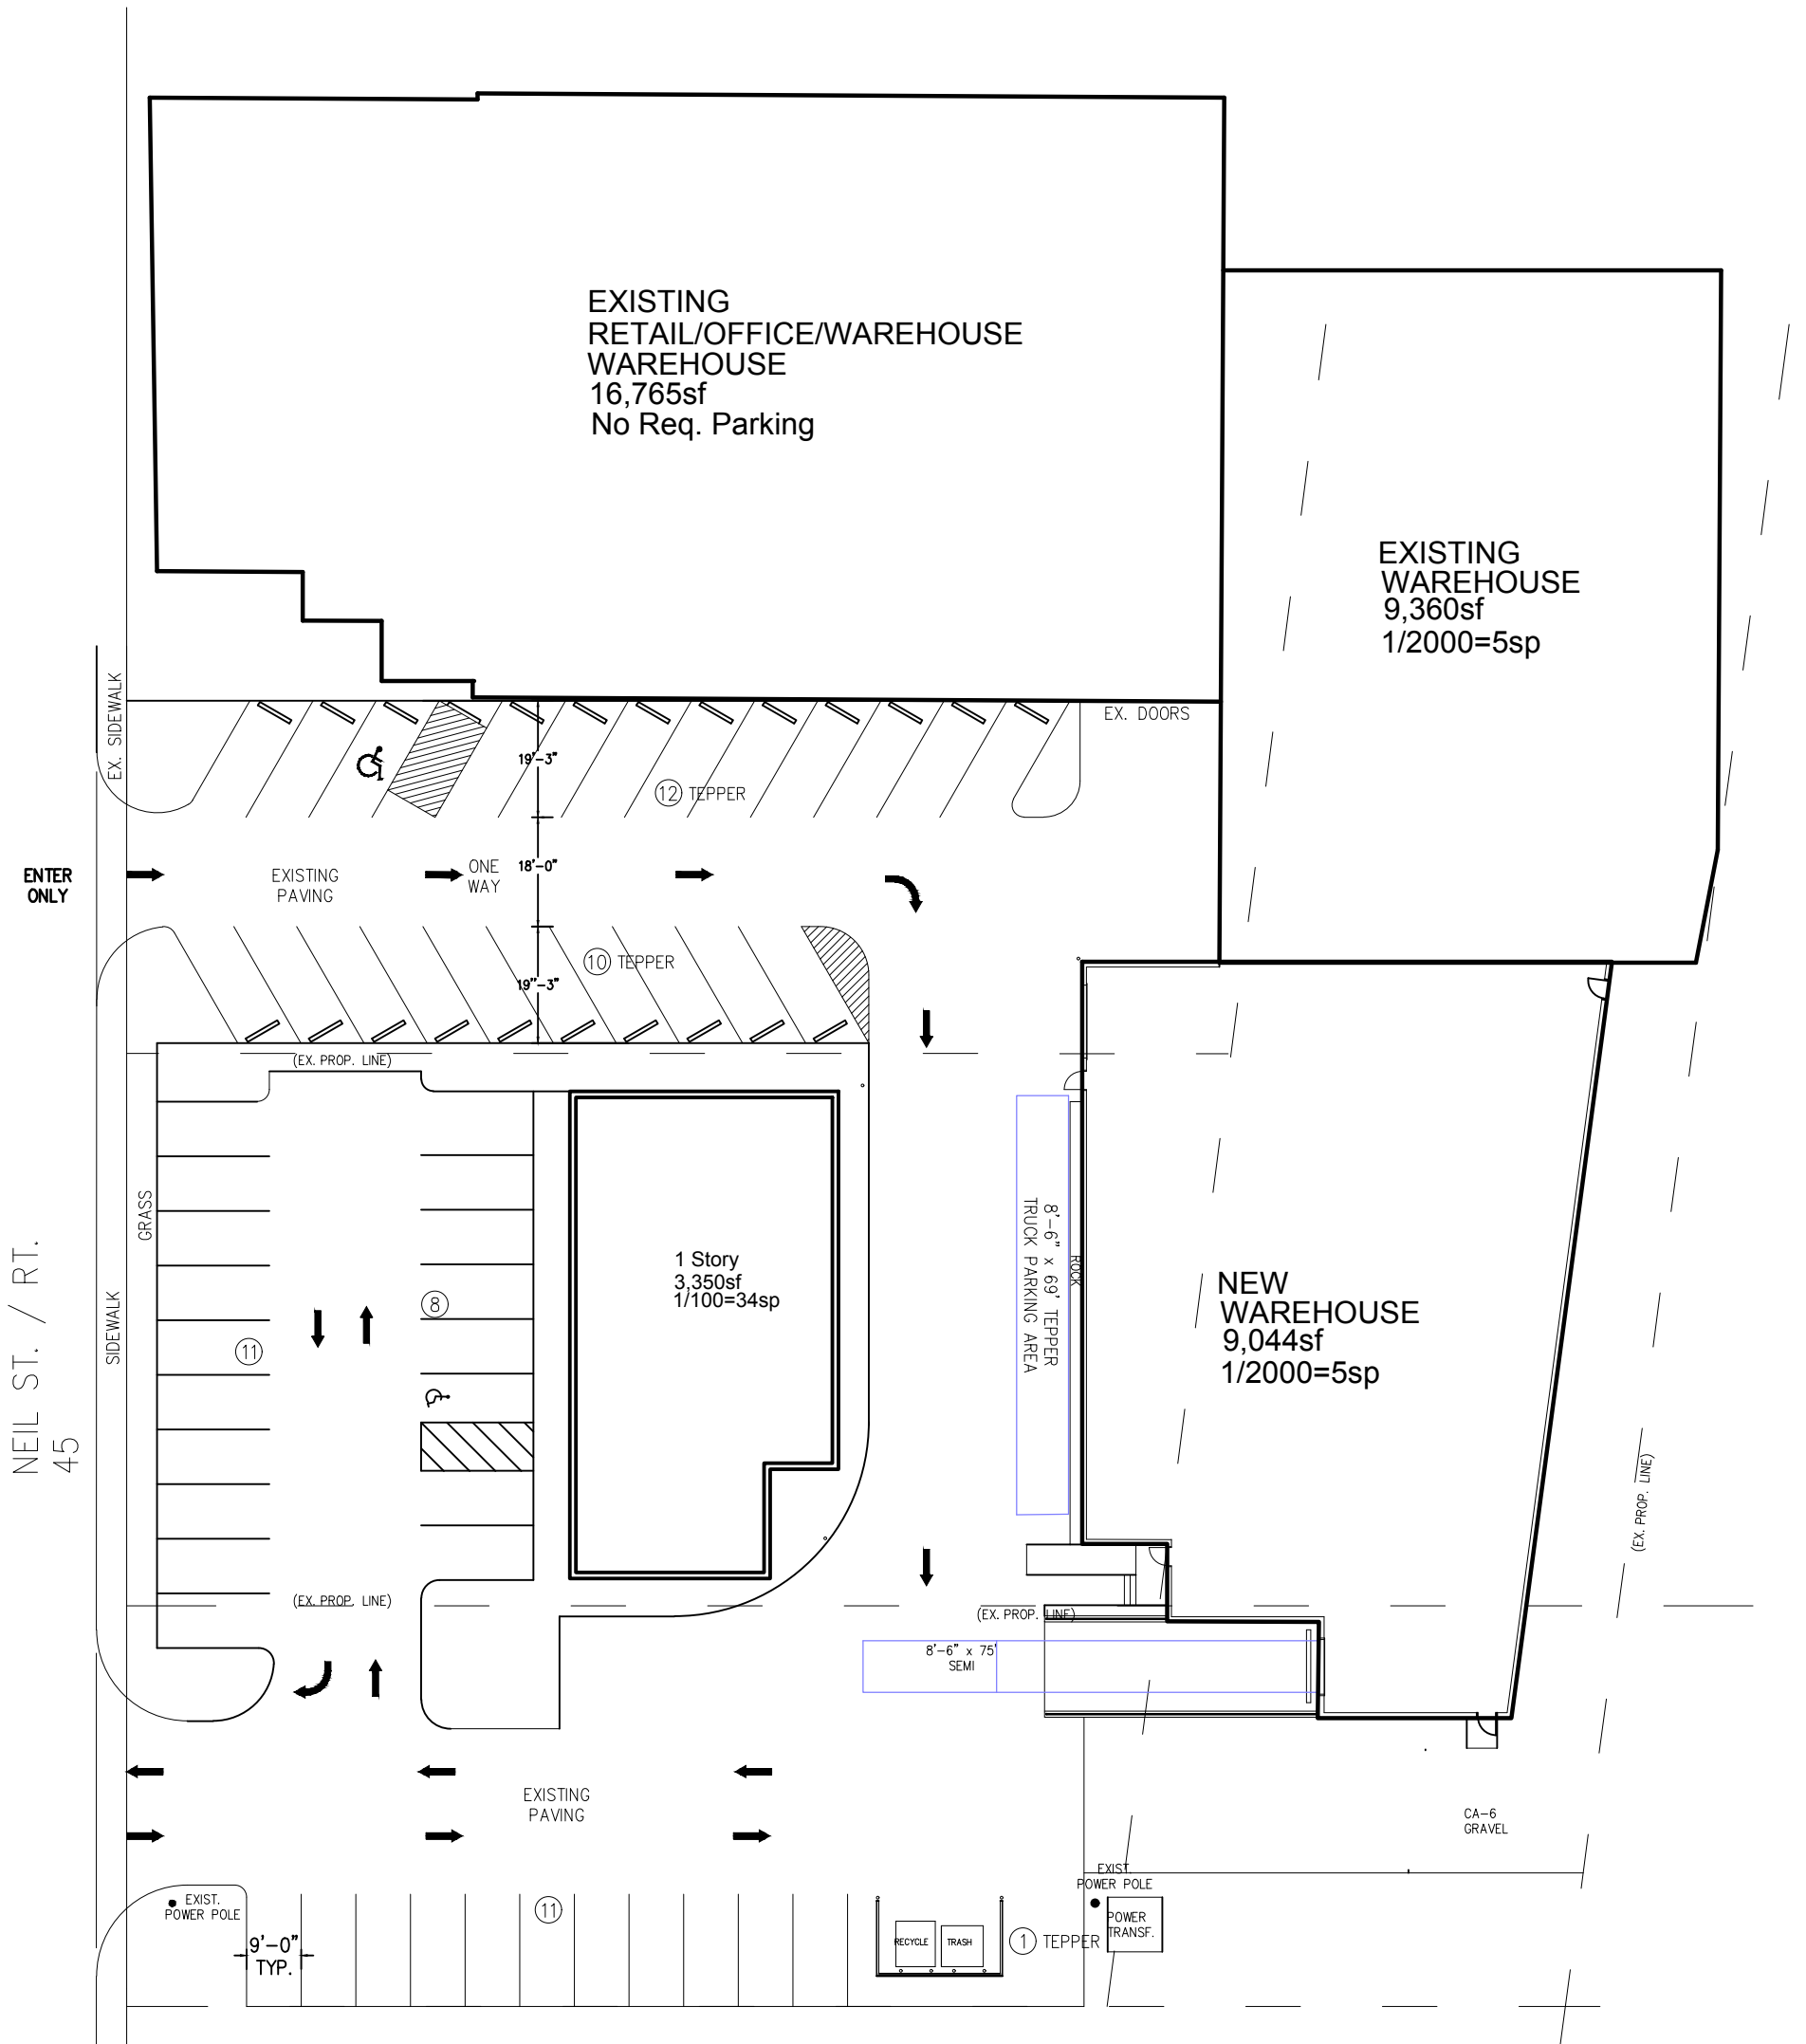

612 S. NEIL ST.
SITE PLAN - SCHEME J
SCALE: 1" = 30'-0"

PARKING SPACES REQUIRED(PER CODE): 43
PARKING SPACES PROVIDED: 52