
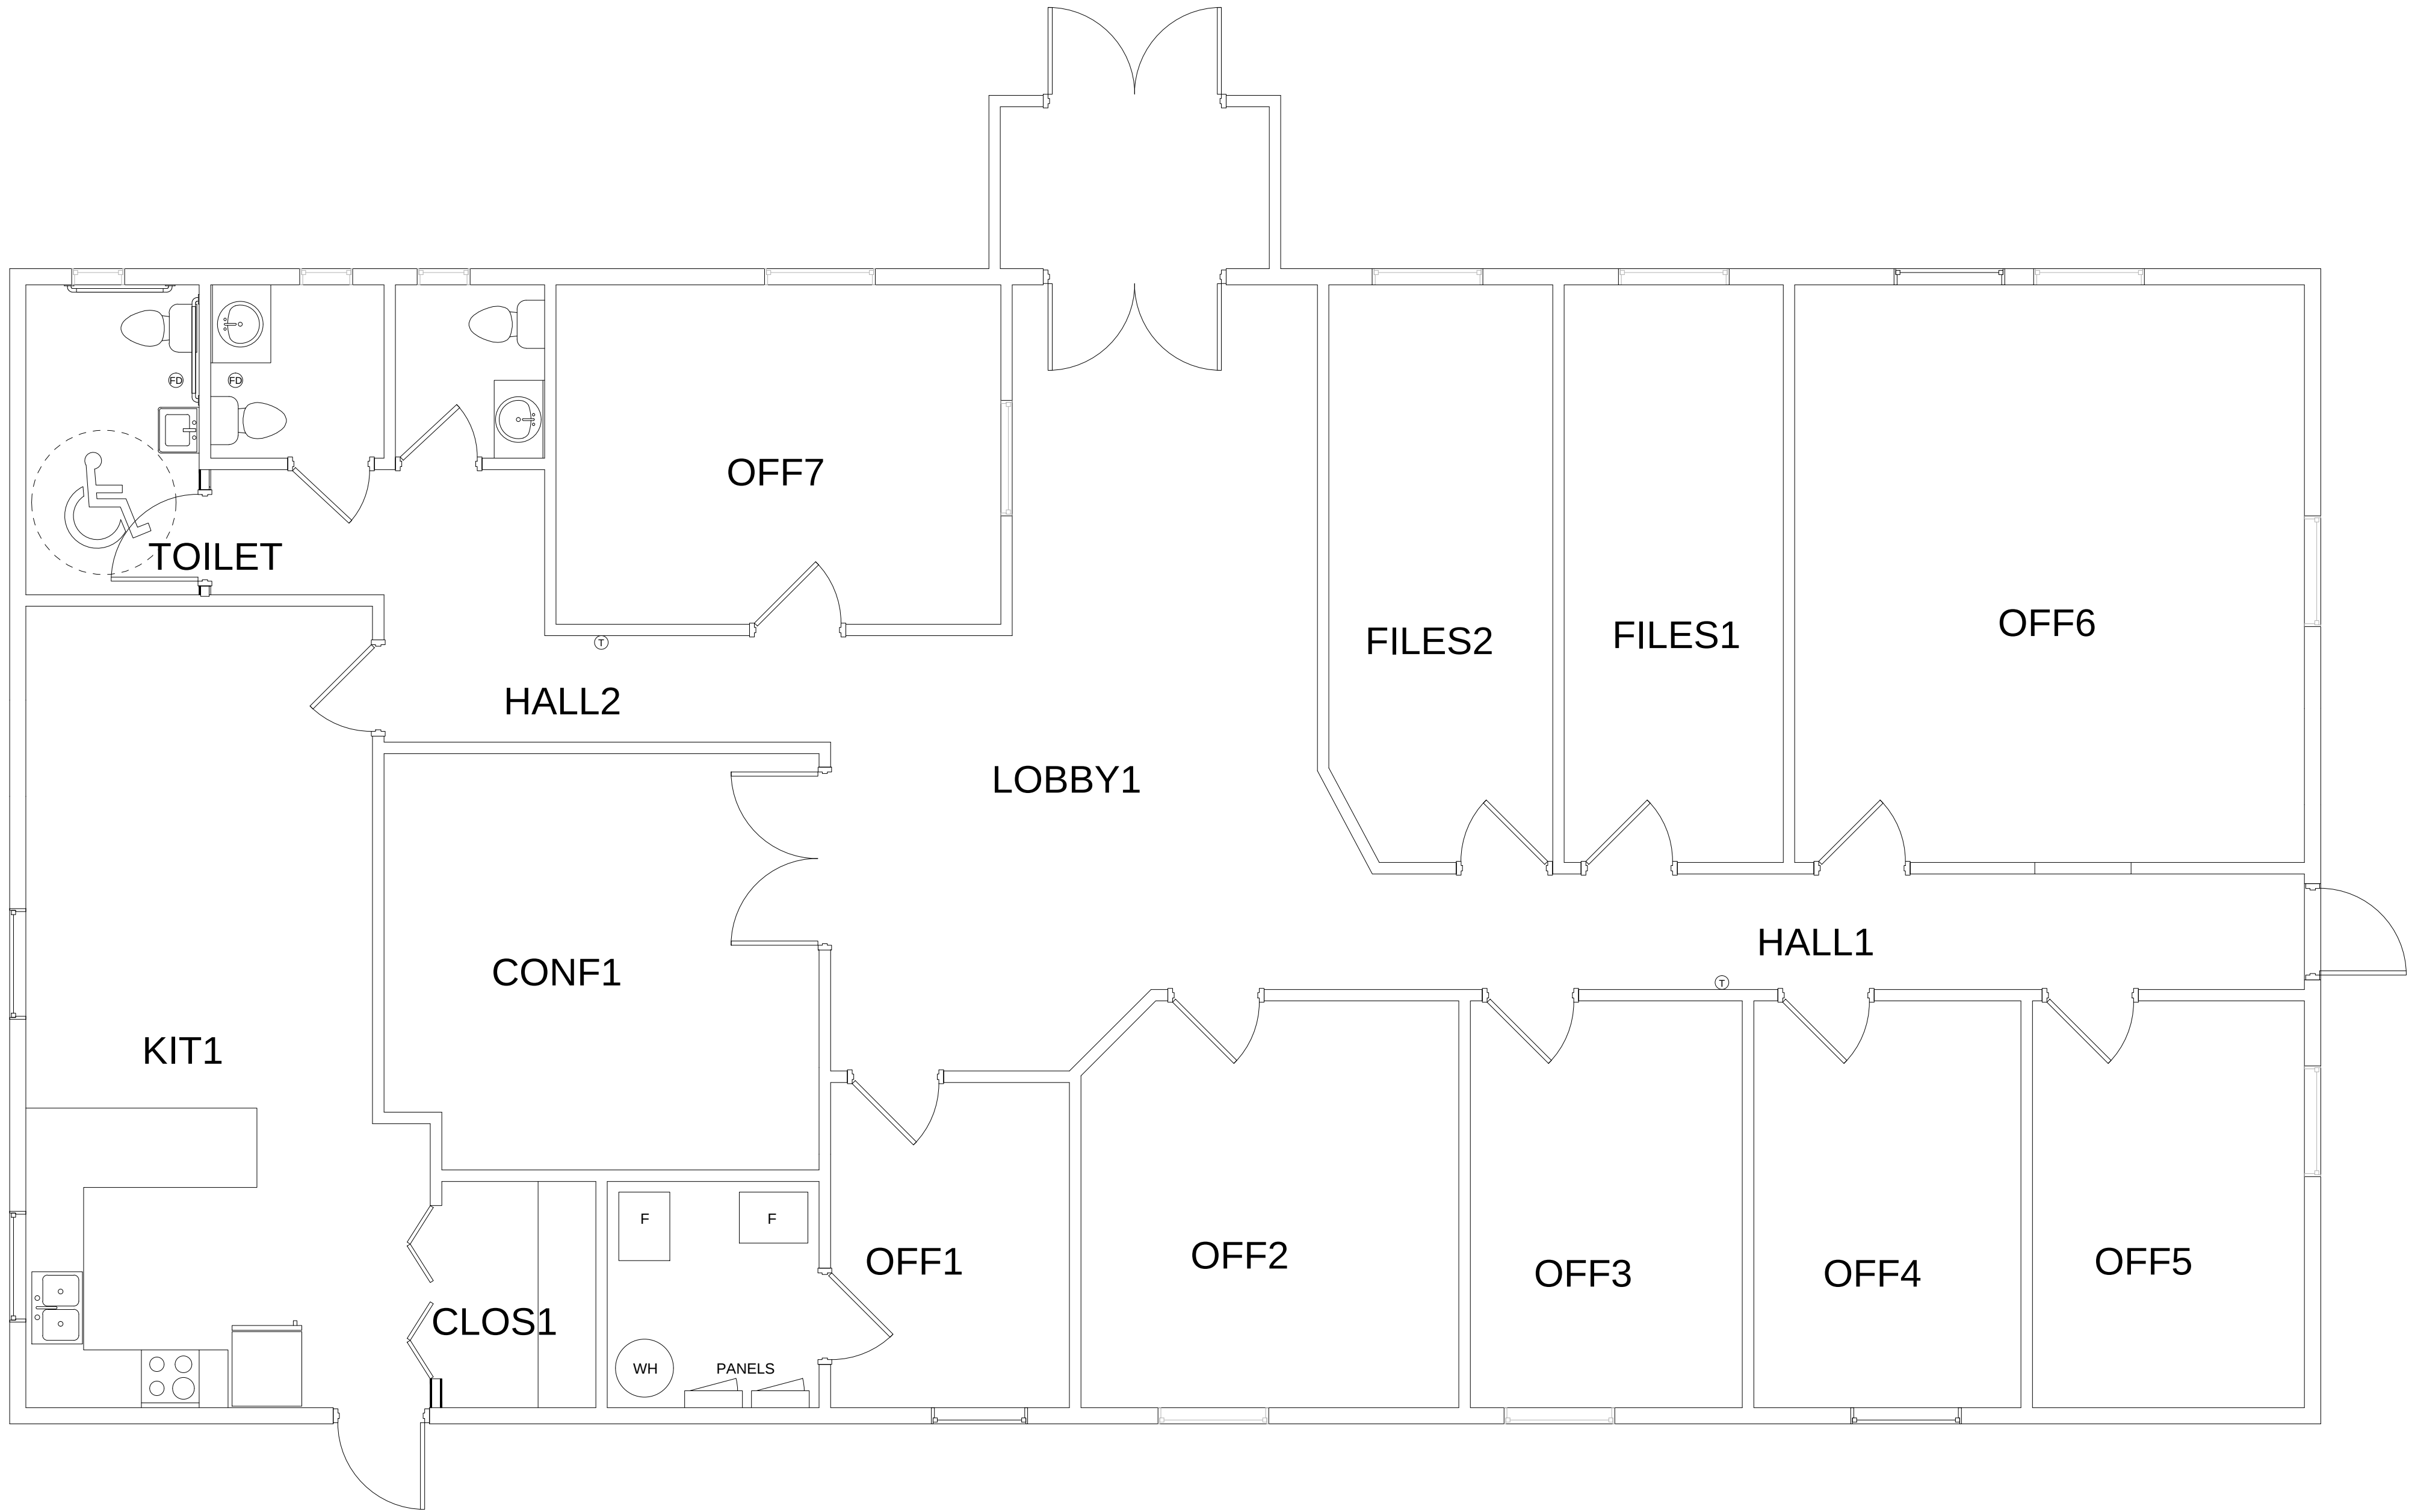


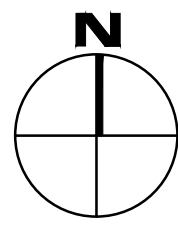

 **FIRST FLOOR PLAN**
0 2' 4' 8'
SCALE: 1/4" = 1'-0"

DATE	REVISION

Hanson, No.	LAYOUT
Filename	DRAWN
Scale 1"=XX'	REVIEWED
Date	