


SCARRITT STREET

EIGHTH STREET

ALLEY

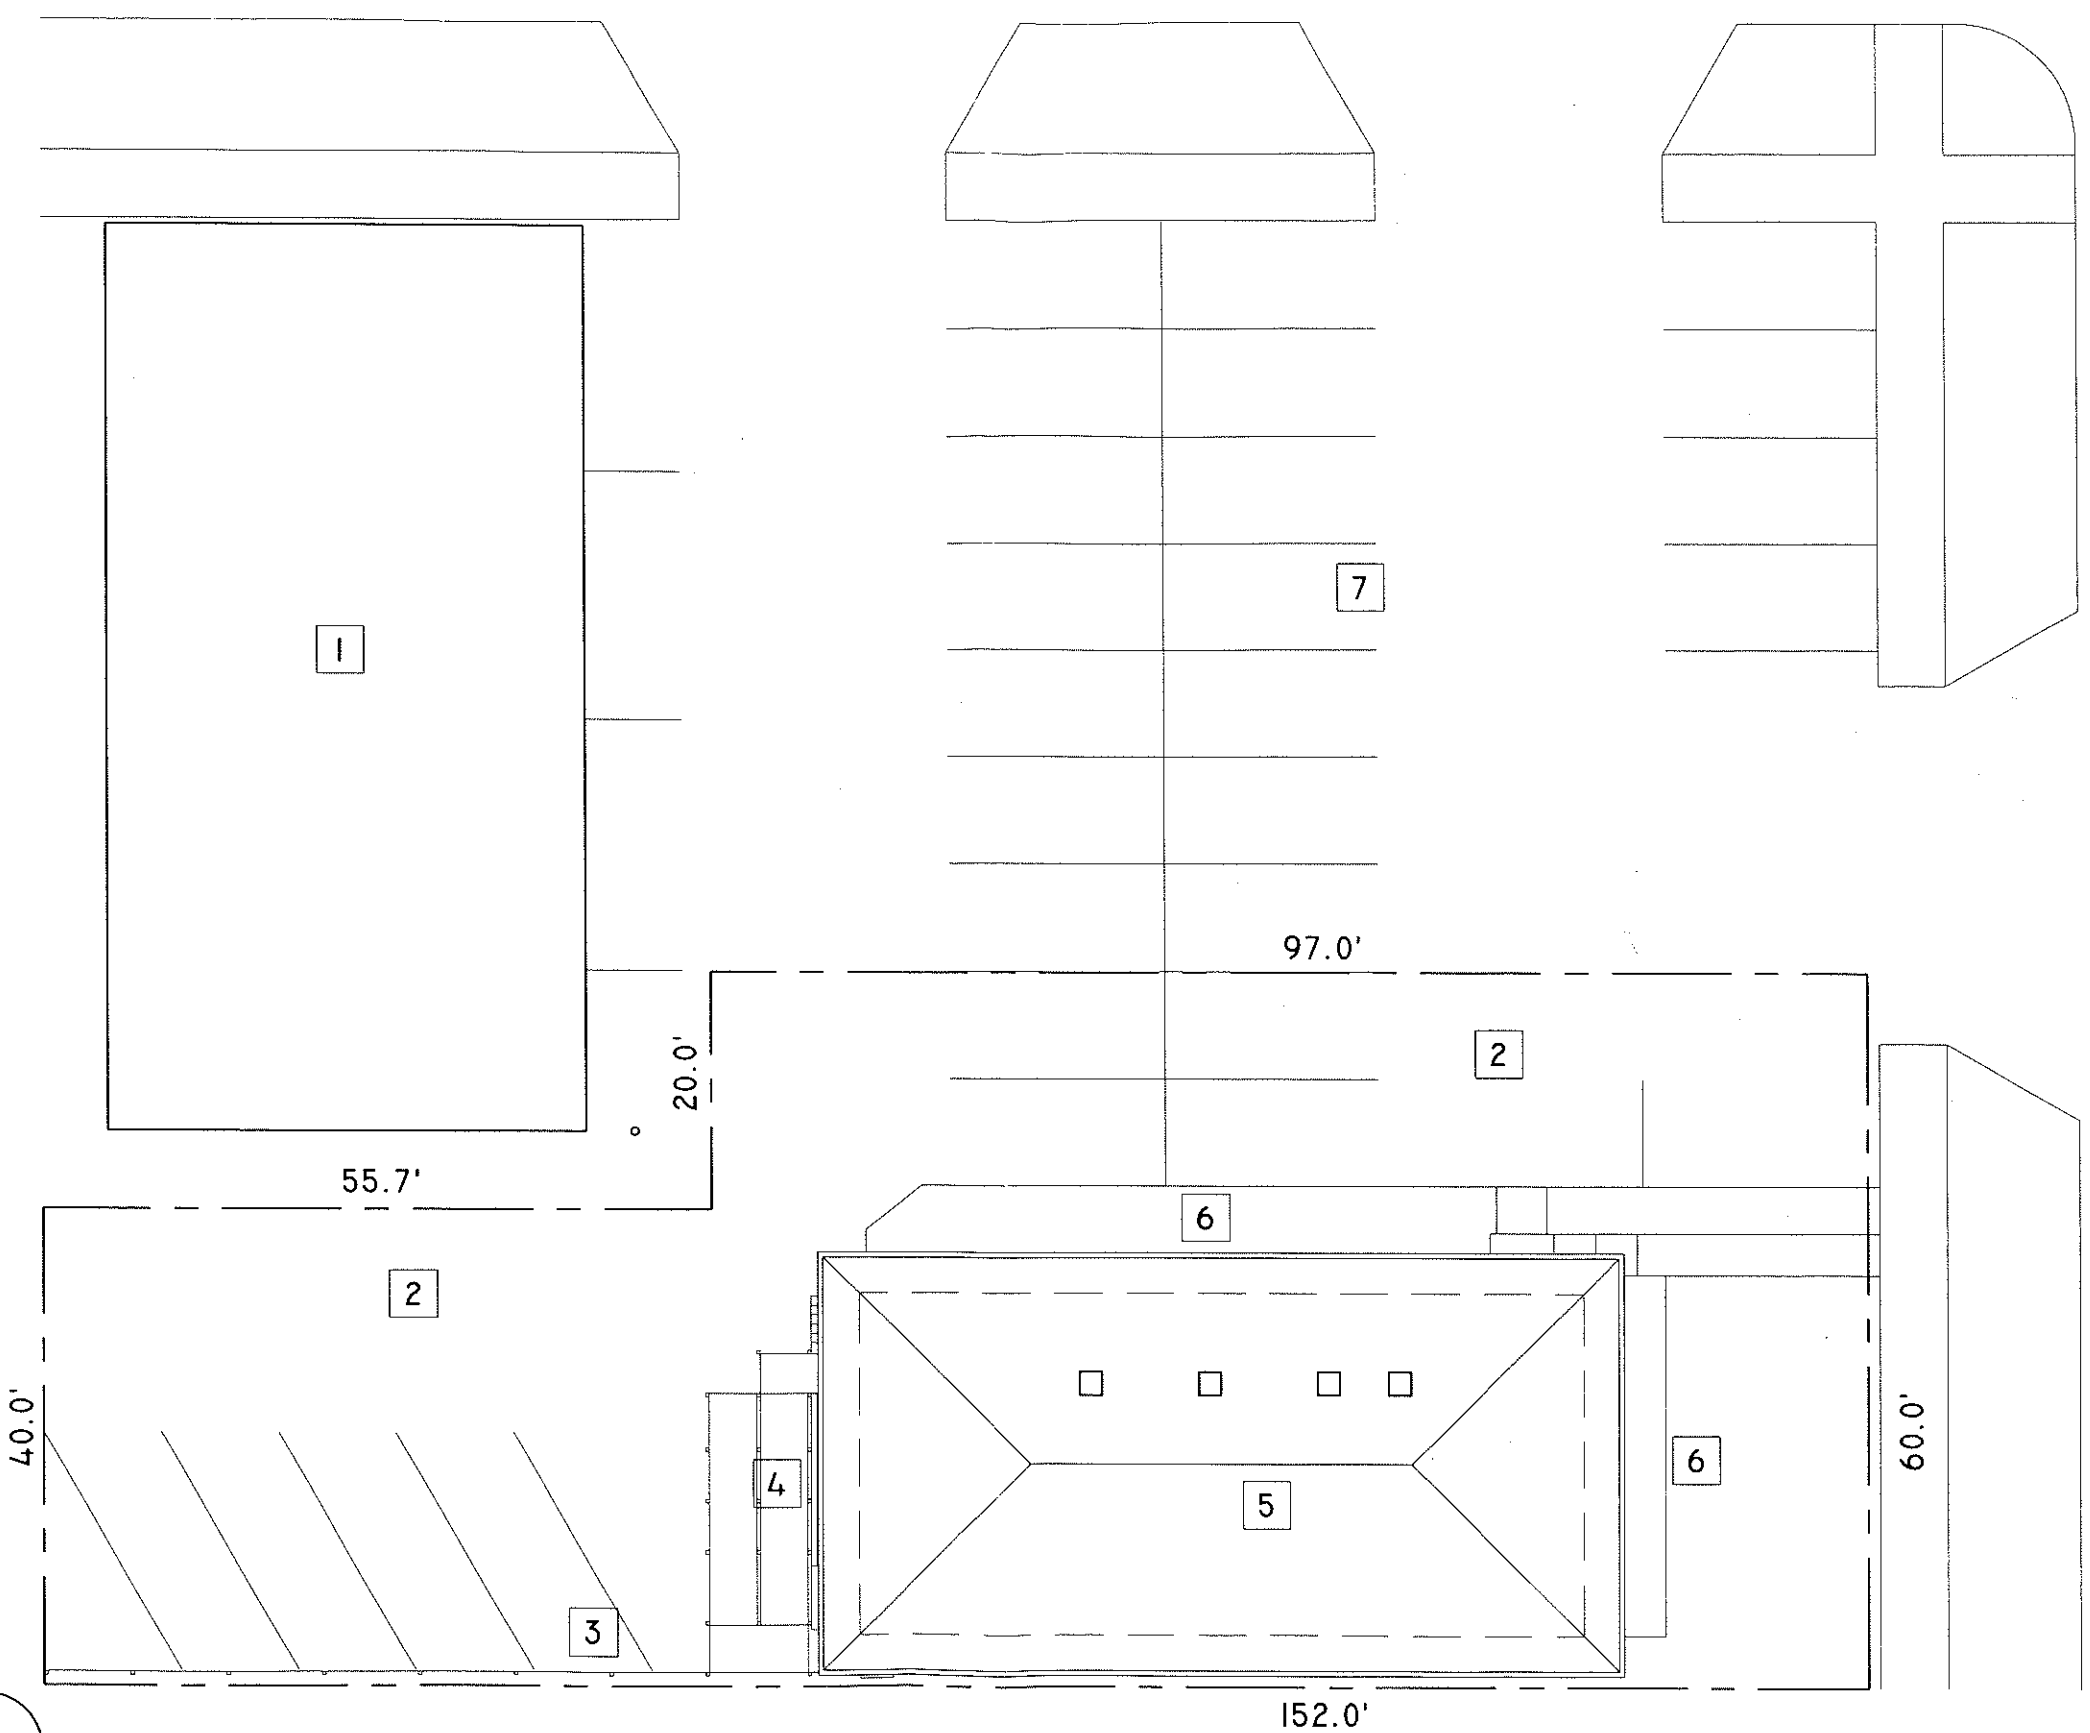

PROJECT NOTES

- 1) EXISTING BUILDING.
- 2) EXISTING PARKING LOT TO REMAIN.
- 3) EXIST. WOOD FENCE TO BE REMOVED.
- 4) EXIST. WOOD RAMP TO BE REPAIRED.
- 5) NEW ROOF ON EXIST. BUILDING TO REMAIN.
- 6) EXIST. LANDSCAPE AREA TO REMAIN.
- 7) EXISTING PARKING LOT.

1111 S. EIGHTH ST.
REMODELING

SPRINGFIELD ILLINOIS

Deather
Ducker
Associates
Incorporated

1111 S. EIGHTH, SPFLD, IL 62703 217-789-4800

SITE / ROOF PLAN

DRAWING DATES SHEET No.
ISSUED - 22OCT03
REV. 1 -
REV. 2 -
REV. 3 -
REV. 4 -

AI
© 2003

SITE / ROOF PLAN

SCALE: 1" = 16'-0"

0 5' 10' 20'

