



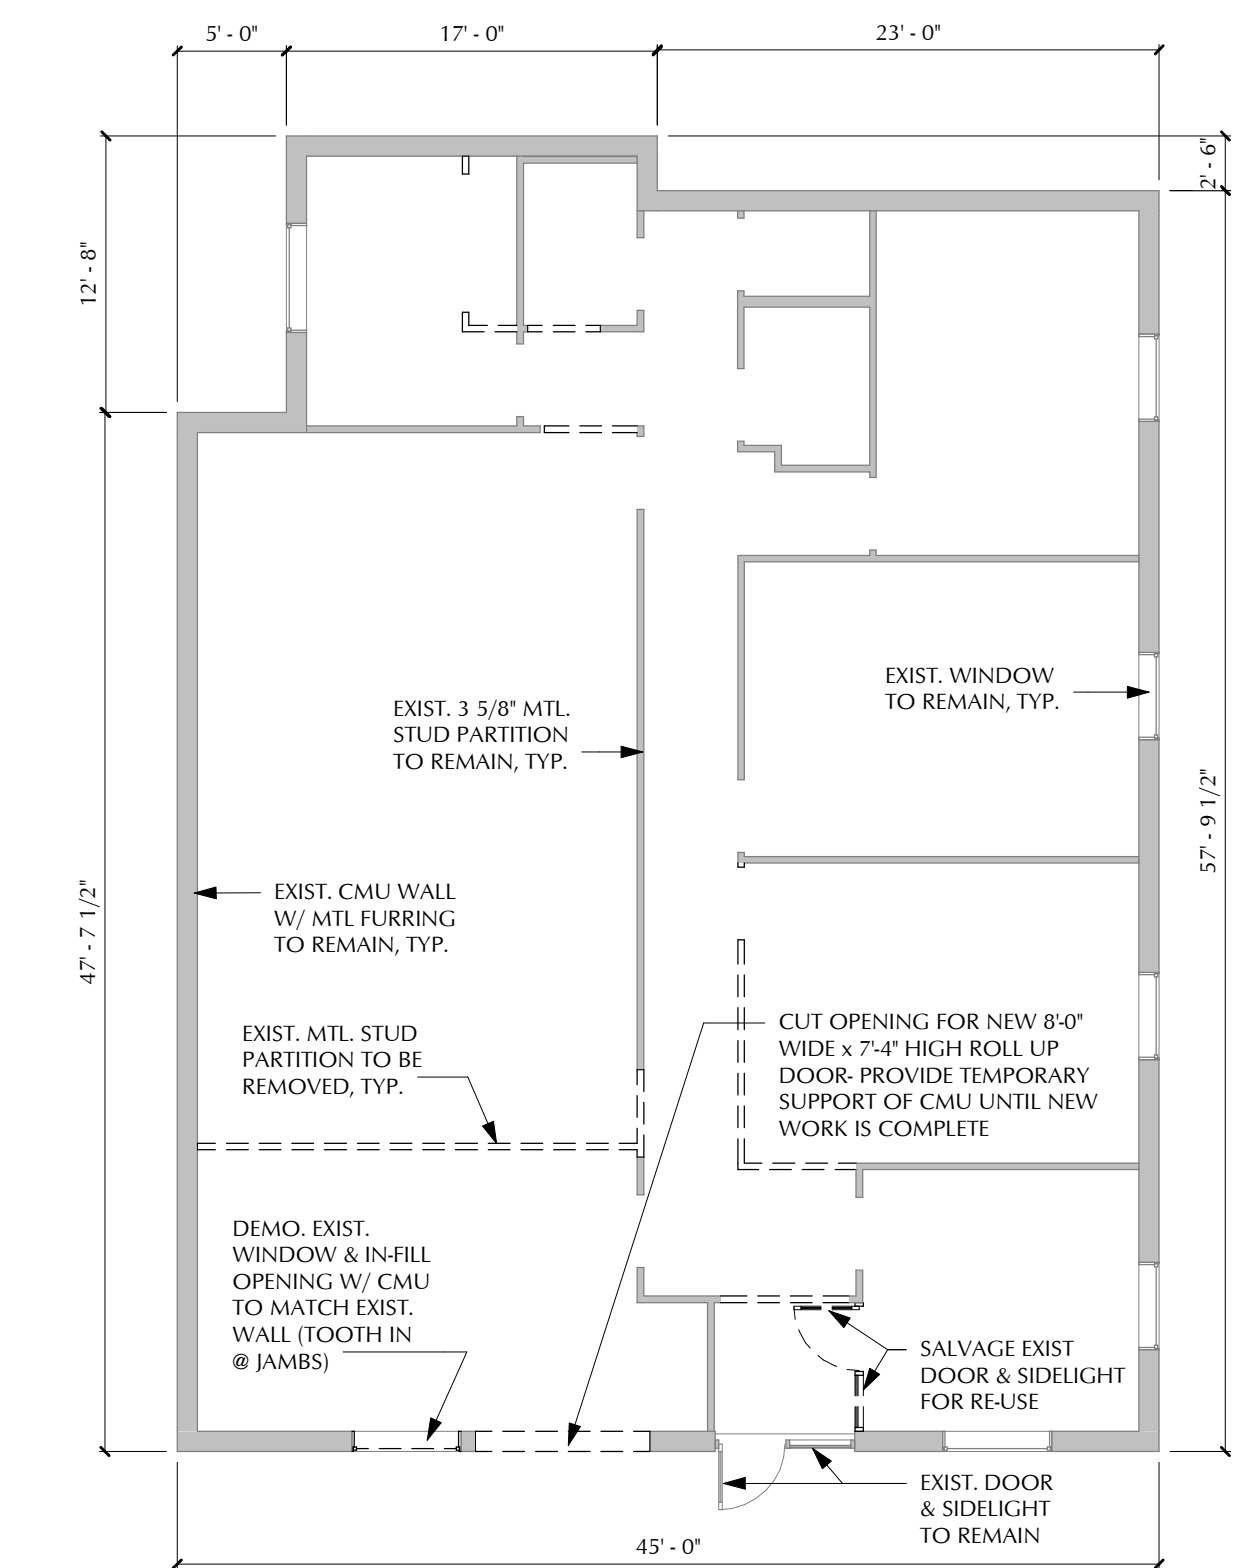


1 DEMOLITION PLAN
1/8" = 1'-0"

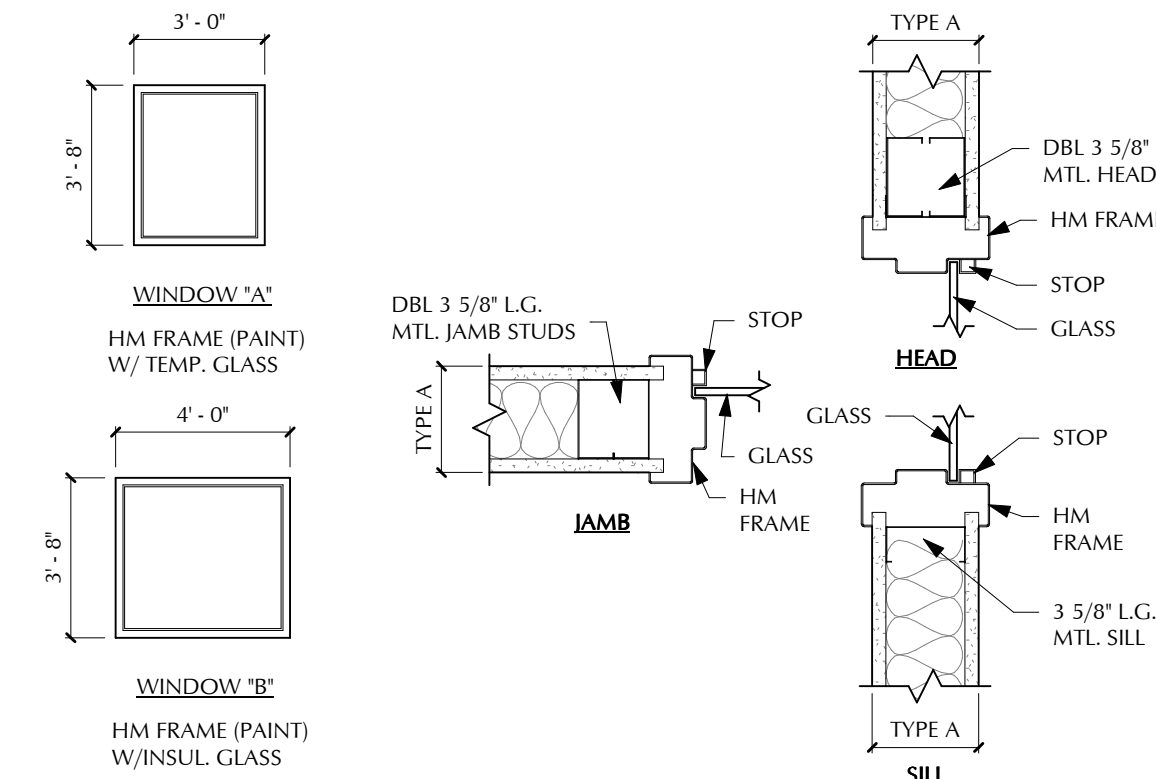

4 WINDOW ELEVATIONS
1/4" = 1'-0"


5 WINDOW DETAIL
1 1/2" = 1'-0"

6 DOOR & FRAME TYPES
1/4" = 1'-0"

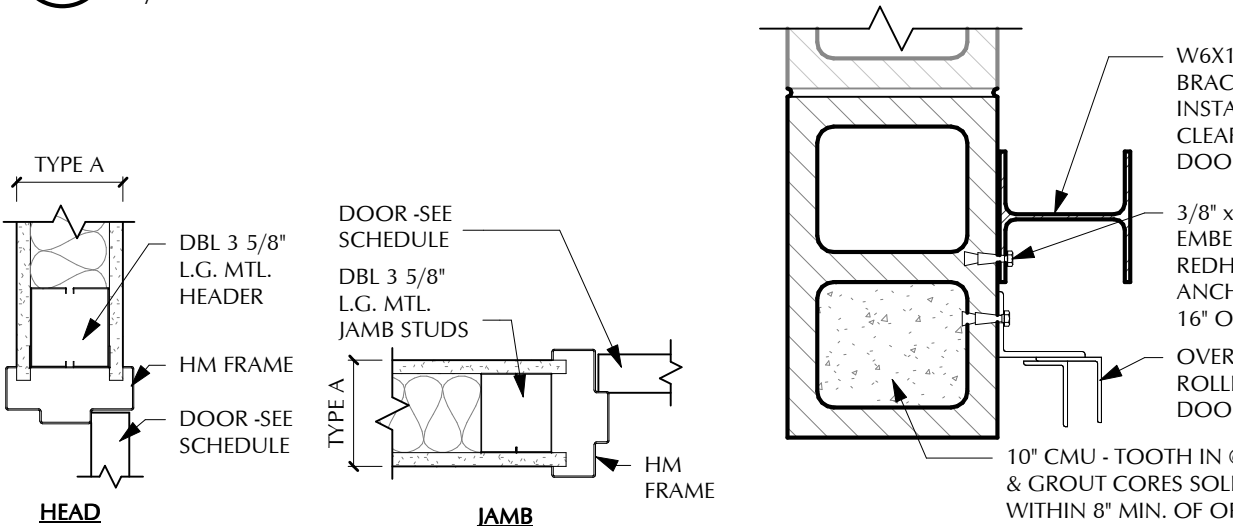


7 DOOR DETAIL
1 1/2" = 1'-0"

8 OVHD DOOR JAMB DETAIL
1 1/2" = 1'-0"

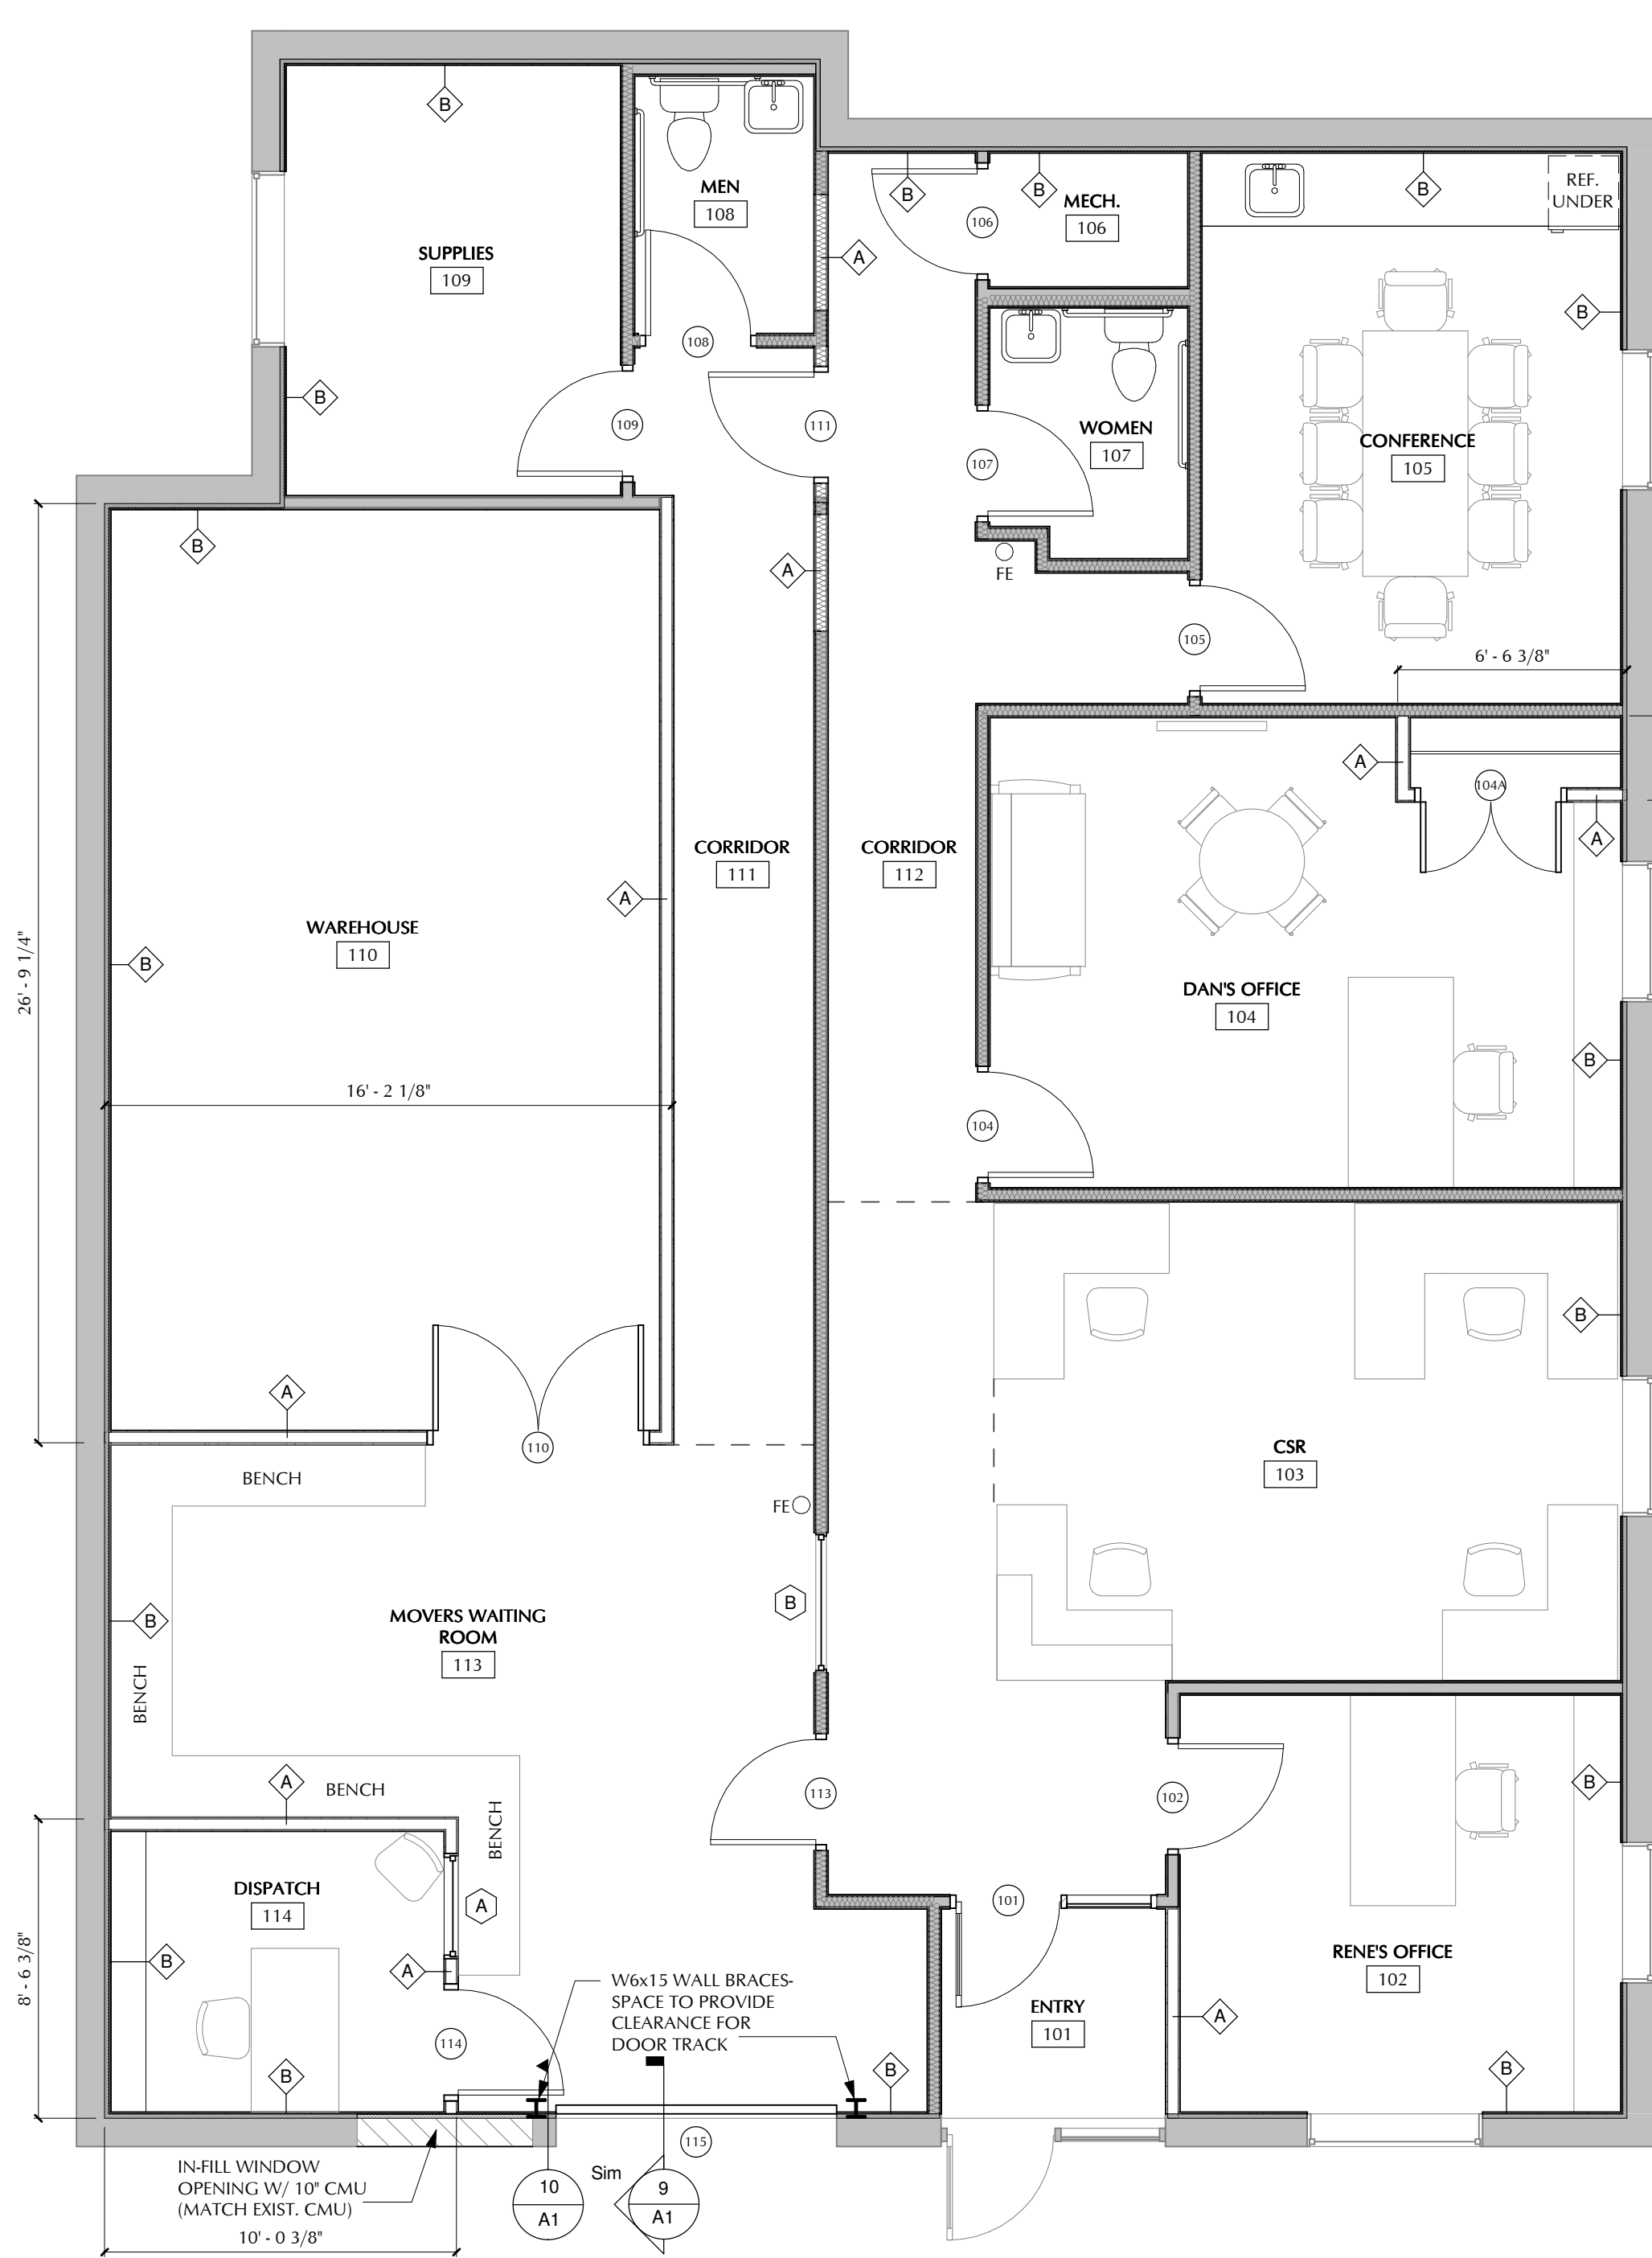

2 FIRST FLOOR PLAN
1/4" = 1'-0"

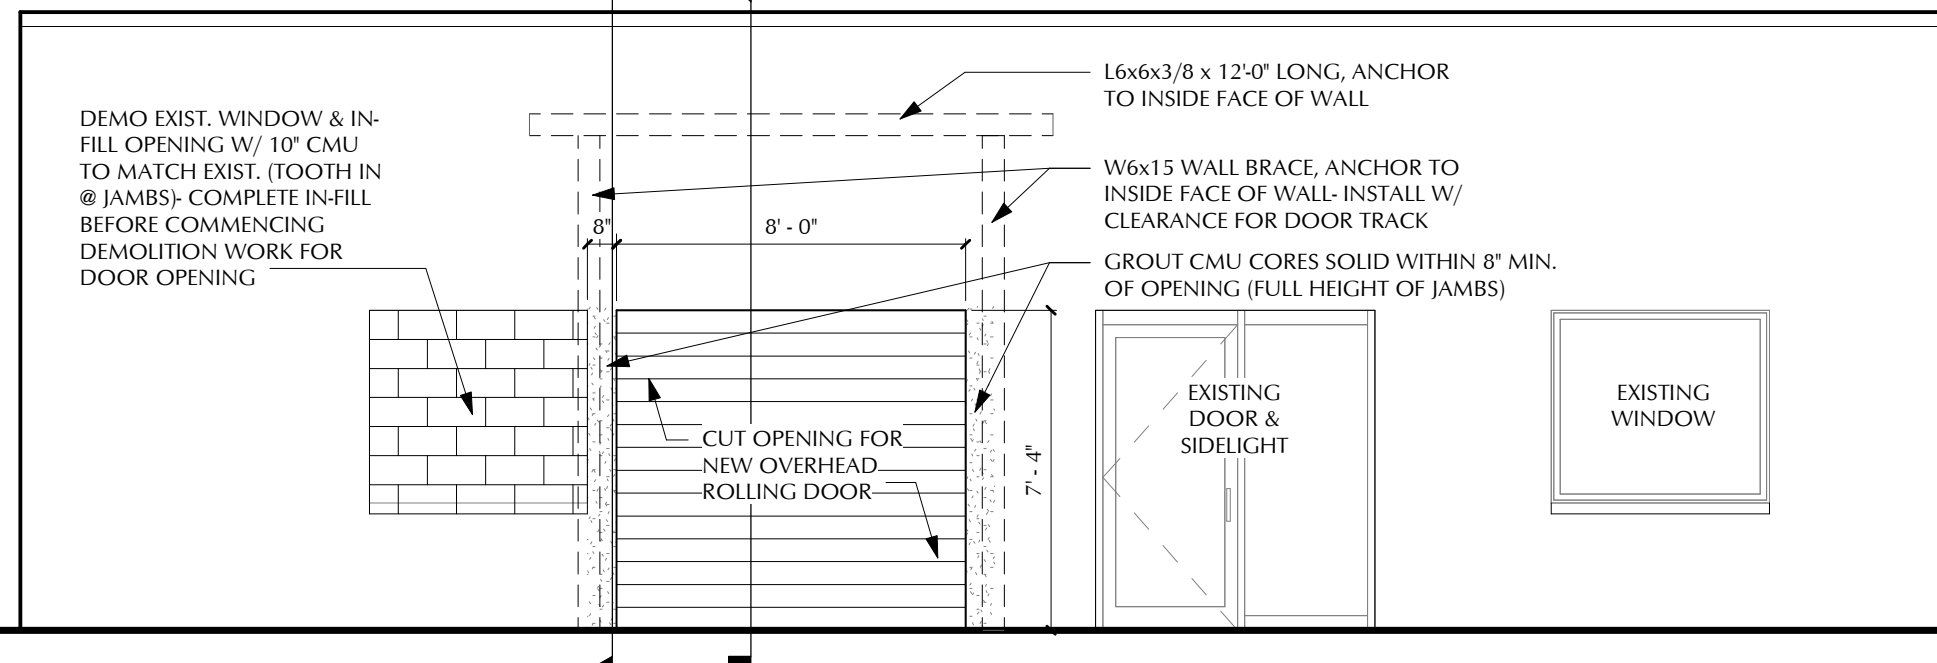


3 WEST ELEVATION
1/4" = 1'-0"

TYPE		WIDTH		DESCRIPTION	
A	4 7/8"	5/8"	GYP BD, 3 5/8"	MTL STUDS @ 16" O.C. W/ ACOUSTIC BATT INSUL WHERE SHOWN, 5/8"	GYP BD. EXTEND PARTITION 10'-0" ABOVE FLOOR SLAB
B	5/8"	5/8"	GYP BD, EXISTING 1 1/2"	MTL FURRING W/ NEW 1 1/2"	RIGID INSULATION TO 10'-0" ABOVE FLOOR SLAB

ROOM NO	ROOM NAME	FLOOR		BASE		WALLS		CEILING		REMARKS
		MATL	FIN	MATL	FIN	MATL	FIN	MATL	FIN	
101	ENTRY	CT	MFR	CT	MFR	GWVB	PT	SAT	MFR	8'-0"
102	RENE'S OFFICE	CPT	MFR	RB	MFR	GWVB	PT	SAT	MFR	8'-0"
103	CSR	CPT	MFR	RB	MFR	GWVB	PT	SAT	MFR	8'-0"
104	DAN'S OFFICE	CPT	MFR	RB	MFR	GWVB	PT	SAT	MFR	8'-0"
105	CONFERENCE	CONC.	SEAL	RB	MFR	GWVB	PT	SAT	MFR	8'-0"
106	MECH.	CONC.	SEAL	RB	MFR	GWVB	PT	-	-	-
107	WOMEN	CT	MFR	RB	MFR	GWVB	PT	SAT	MFR	8'-0"
108	MEN	CT	MFR	RB	MFR	GWVB	PT	SAT	MFR	8'-0"
109	SUPPLIES	CONC.	SEAL	RB	MFR	GWVB	PT	SAT	MFR	9'-0"
110	WAREHOUSE	CONC.	SEAL	RB	MFR	GWVB	PT	SAT	MFR	9'-0"
111	CORRIDOR	CONC.	SEAL	RB	MFR	GWVB	PT	SAT	MFR	9'-0"
112	CORRIDOR	CONC.	SEAL	RB	MFR	GWVB	PT	SAT	MFR	8'-0"
113	MOVERS WAITING ROOM	CONC.	SEAL	RB	MFR	GWVB	PT	SAT	MFR	9'-0"
114	DISPATCH	CONC.	SEAL	RB	MFR	GWVB	PT	SAT	MFR	9'-0"


DOOR NO	FRAME	TYPE	DOOR			H.W. SET	DETAIL	REMARKS
			MATL	FIN	SIZE			
101	-	ALUM	EXIST	-	3'-0" x 7'-0" x 1 3/4"	ALUM	EXIST	SALVAGED STOREFRONT DOOR & SIDELIGHT W/ TEMP. GLASS
102	1	HM	PT	A	3'-0" x 6'-8" x 1 3/4"	WD	TF	7/A1
104	1	HM	PT	A	3'-0" x 6'-8" x 1 3/4"	WD	TF	7/A1
104A	1	HM	PT	A	4'-0" x 6'-8" x 1 3/4"	WD	TF	7/A1
105	1	HM	PT	A	3'-0" x 6'-8" x 1 3/4"	WD	TF	7/A1
106	1	HM	PT	A	3'-0" x 6'-8" x 1 3/4"	WD	TF	7/A1
107	1	HM	PT	A	3'-0" x 6'-8" x 1 3/4"	WD	TF	7/A1
108	1	HM	PT	A	3'-0" x 6'-8" x 1 3/4"	WD	TF	7/A1
109	1	HM	PT	A	3'-0" x 6'-8" x 1 3/4"	WD	TF	7/A1
110	1	HM	PT	A	6'-0" x 6'-8" x 1 3/4"	MTL	PT	7/A1
111	1	HM	PT	A	3'-0" x 6'-8" x 1 3/4"	WD	TF	7/A1
113	1	HM	PT	A	3'-0" x 6'-8" x 1 3/4"	WD	TF	7/A1
114	1	HM	PT	A	3'-0" x 6'-8" x 1 3/4"	WD	TF	7/A1
115	-	ALUM	MFR	B	8'-0" x 7'-4" x 2"	MFR	MFR	8/A1 U = .5 MAX.

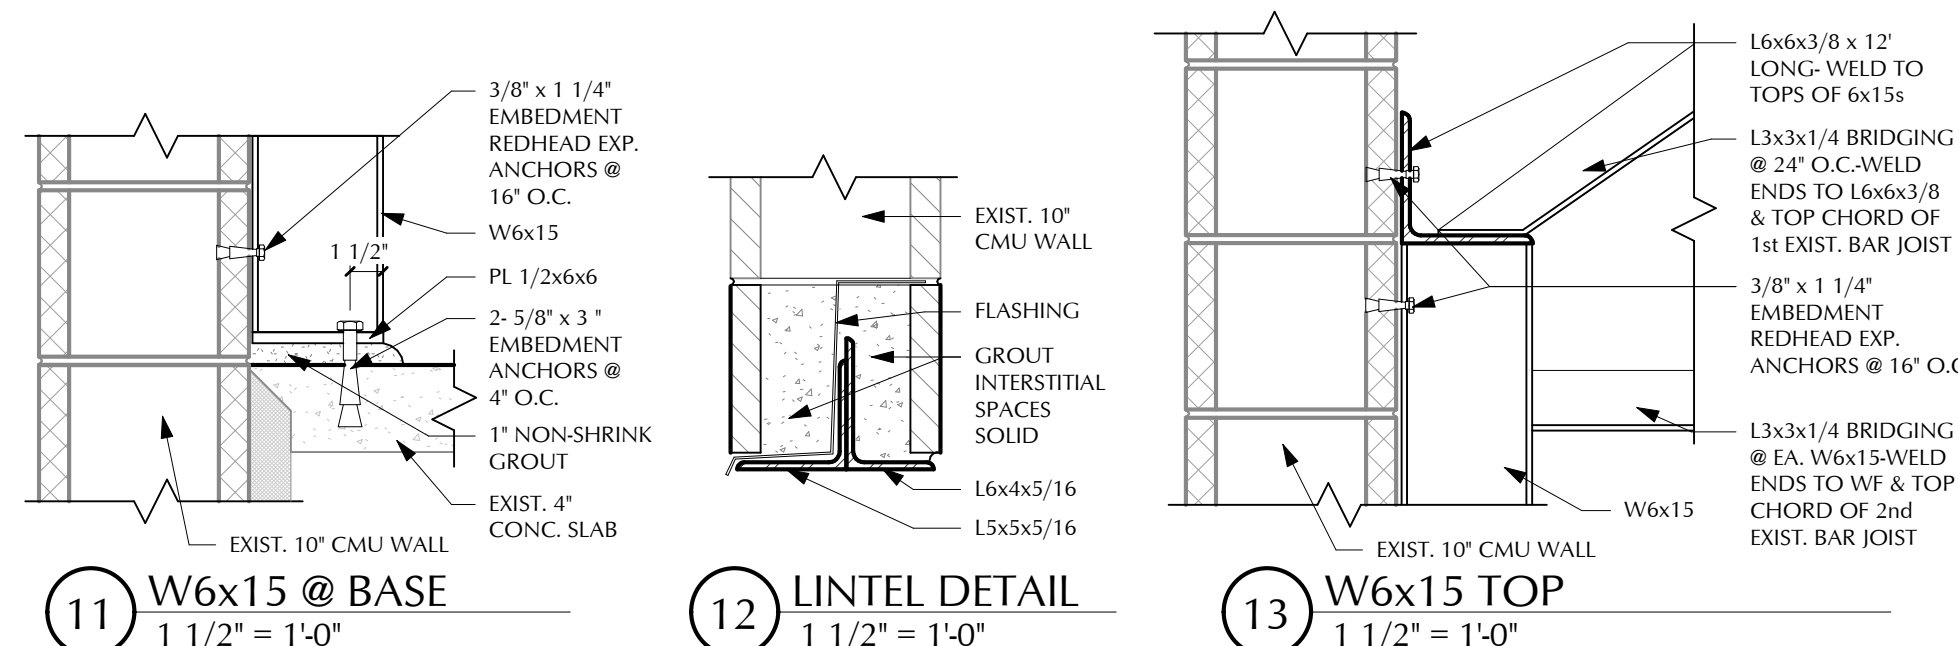

11 W6x15 @ BASE
1 1/2" = 1'-0"

12 LINTEL DETAIL
1 1/2" = 1'-0"

13 W6x15 TOP
1 1/2" = 1'-0"

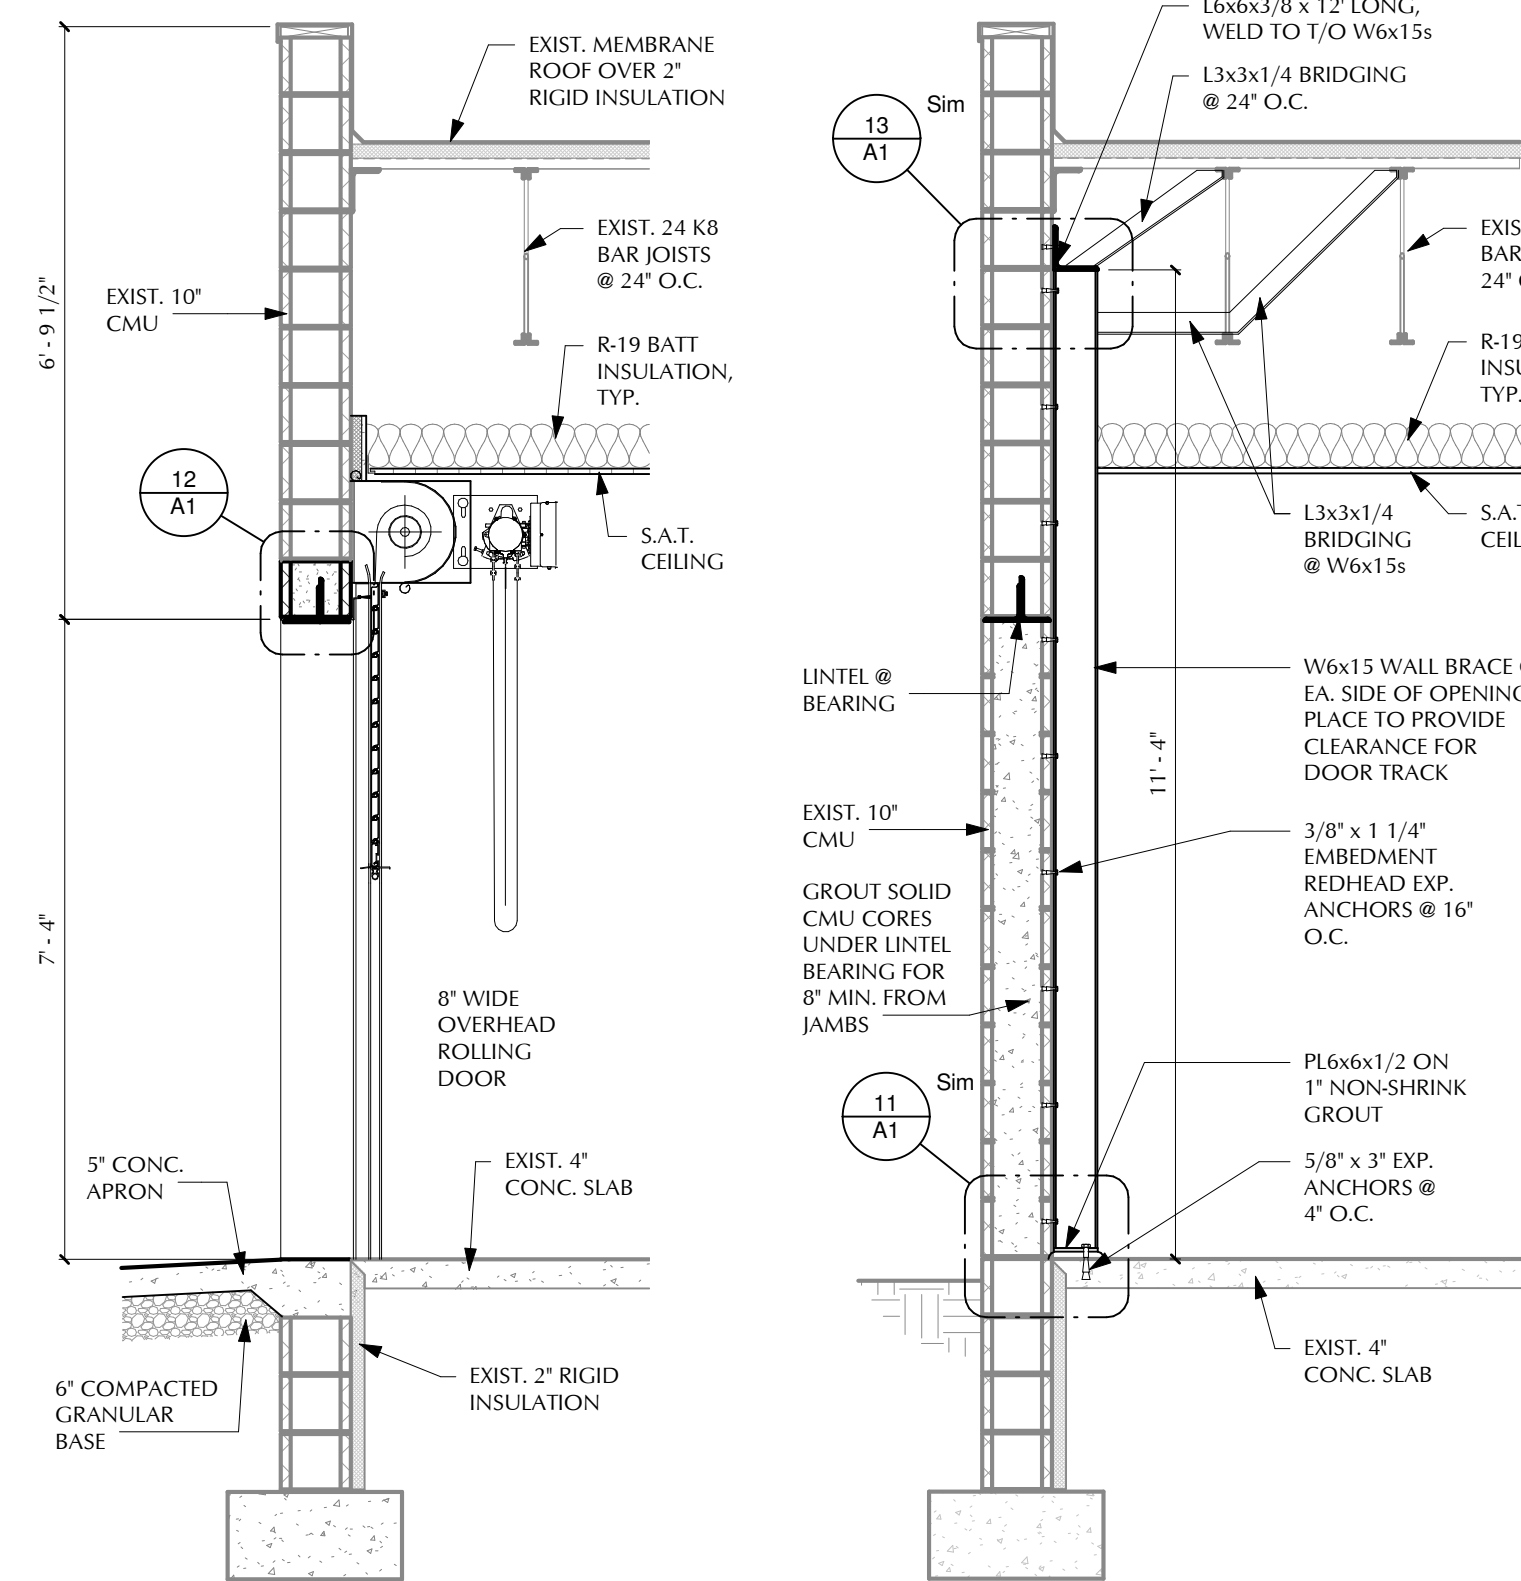

9 SECTION THRU DOOR OPENING
1/2" = 1'-0"

10 SECTION @ WALL BRACE
1/2" = 1'-0"

NOTES:

REVISIONS:

No.	Date	Description

These drawings and specifications are the property and copyright of Gorski Reifsteck Architects and shall not be used on any other work except by written agreement with the Architect. Only written dimensions shall be used. Do not scale drawings. Dimensions shall be verified on the job site. Any discrepancy shall be brought to the notice of the Architect prior to the commencement of any work.

GORSKI REIFSTECK
ARCHITECTURE - CONSTRUCTION MANAGEMENT - INTERIORS

Tel 217.351.4100
Lincolnshire Center Suite #4
909 Arrow Road
Champaign, IL 61821
www.gr-arch.com

DEMO. & FLOOR PLANS, DETAILS & SCHEDULES
2 MEN & A TRUCK

47 KENYON ROAD
CHAMPAIGN, IL.

CONSTRUCTION DOCUMENTS

DATE: 28MAY12
PROJECT: 201238

SHEET: **A1**

6/25/2012 2:22:53 PM