



SYMBOLS LEGEND

- XXX

ROOM NUMBER
- X

PARTITION TAG, SEE <<XXX>> FOR PARTITION TYPES
- X

ALUMINUM STOREFRONT ASSEMBLY, SEE A601 FOR ELEVATIONS
- INDICATES THE EDGE OF THE FOUNDATION WALL AND FACE OF SHEATHING

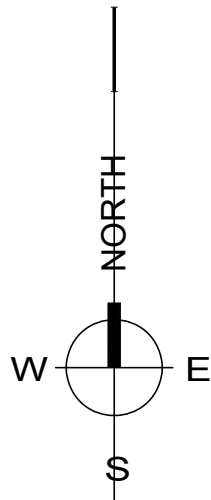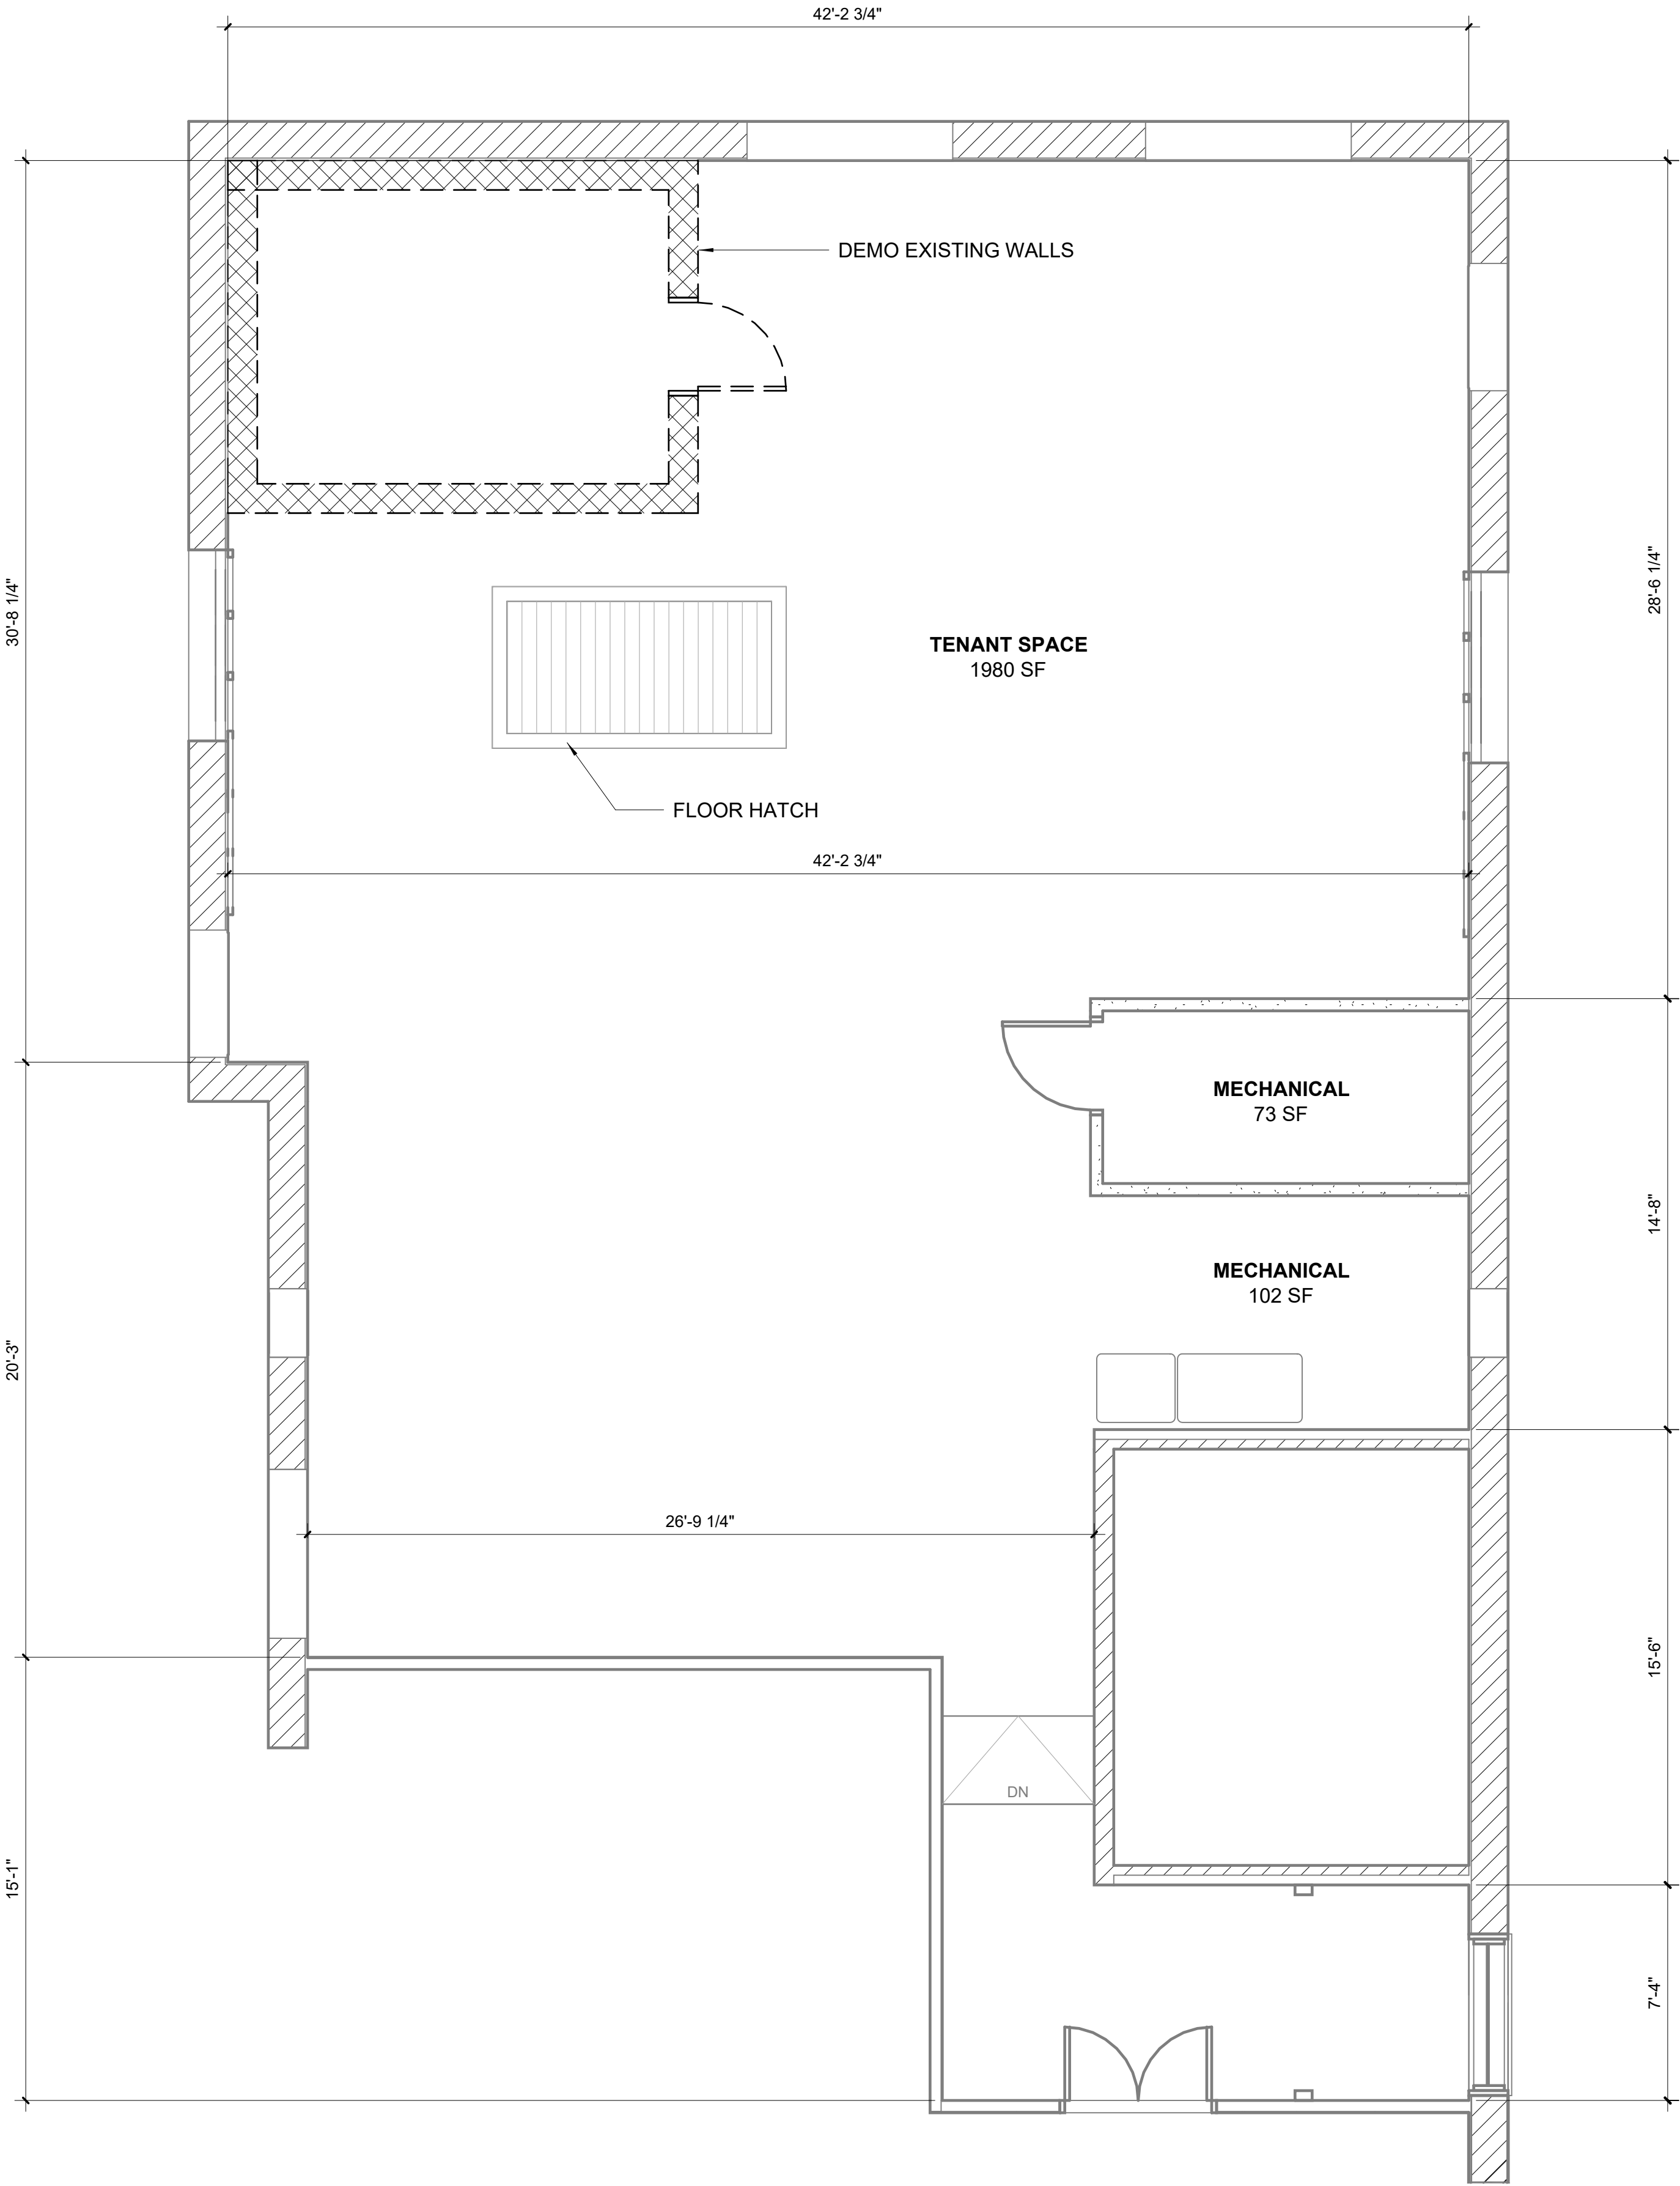

1 EXISTING FIRST FLOOR PLAN
1/4" = 1'-0"



ARCHITECTURAL EXPRESSIONS, LLP
113 ILLINI DRIVE, FORSYTH, IL 62535
PHONE: 217-877-4620 FAX: 217-877-4625
www.aexllp.com

DATE: _____
LIC. EXP.: _____

EXISTING FIRST FLOOR PLAN

ANDREA MURPHY
2TOOTS RESTAURANT
100 N CHESTNUT ST CHAMPAIGN, IL

No.	Description	Date

PRELIMINARY

Project Number	6409
Date	07/23/21
Drawn By	AG
Checked By	BAK

A101