


O:\05 Projects\62xx\6283 57 E Main St\Drawings\6283 - bp.dwg APR 16/20 10:54:18 SCALE: 1/8" = 1'-0" Q:\05 Projects\62xx\6283 57 E Main St\Drawings\6283 - bp.dwg APR 16/20 10:54:18

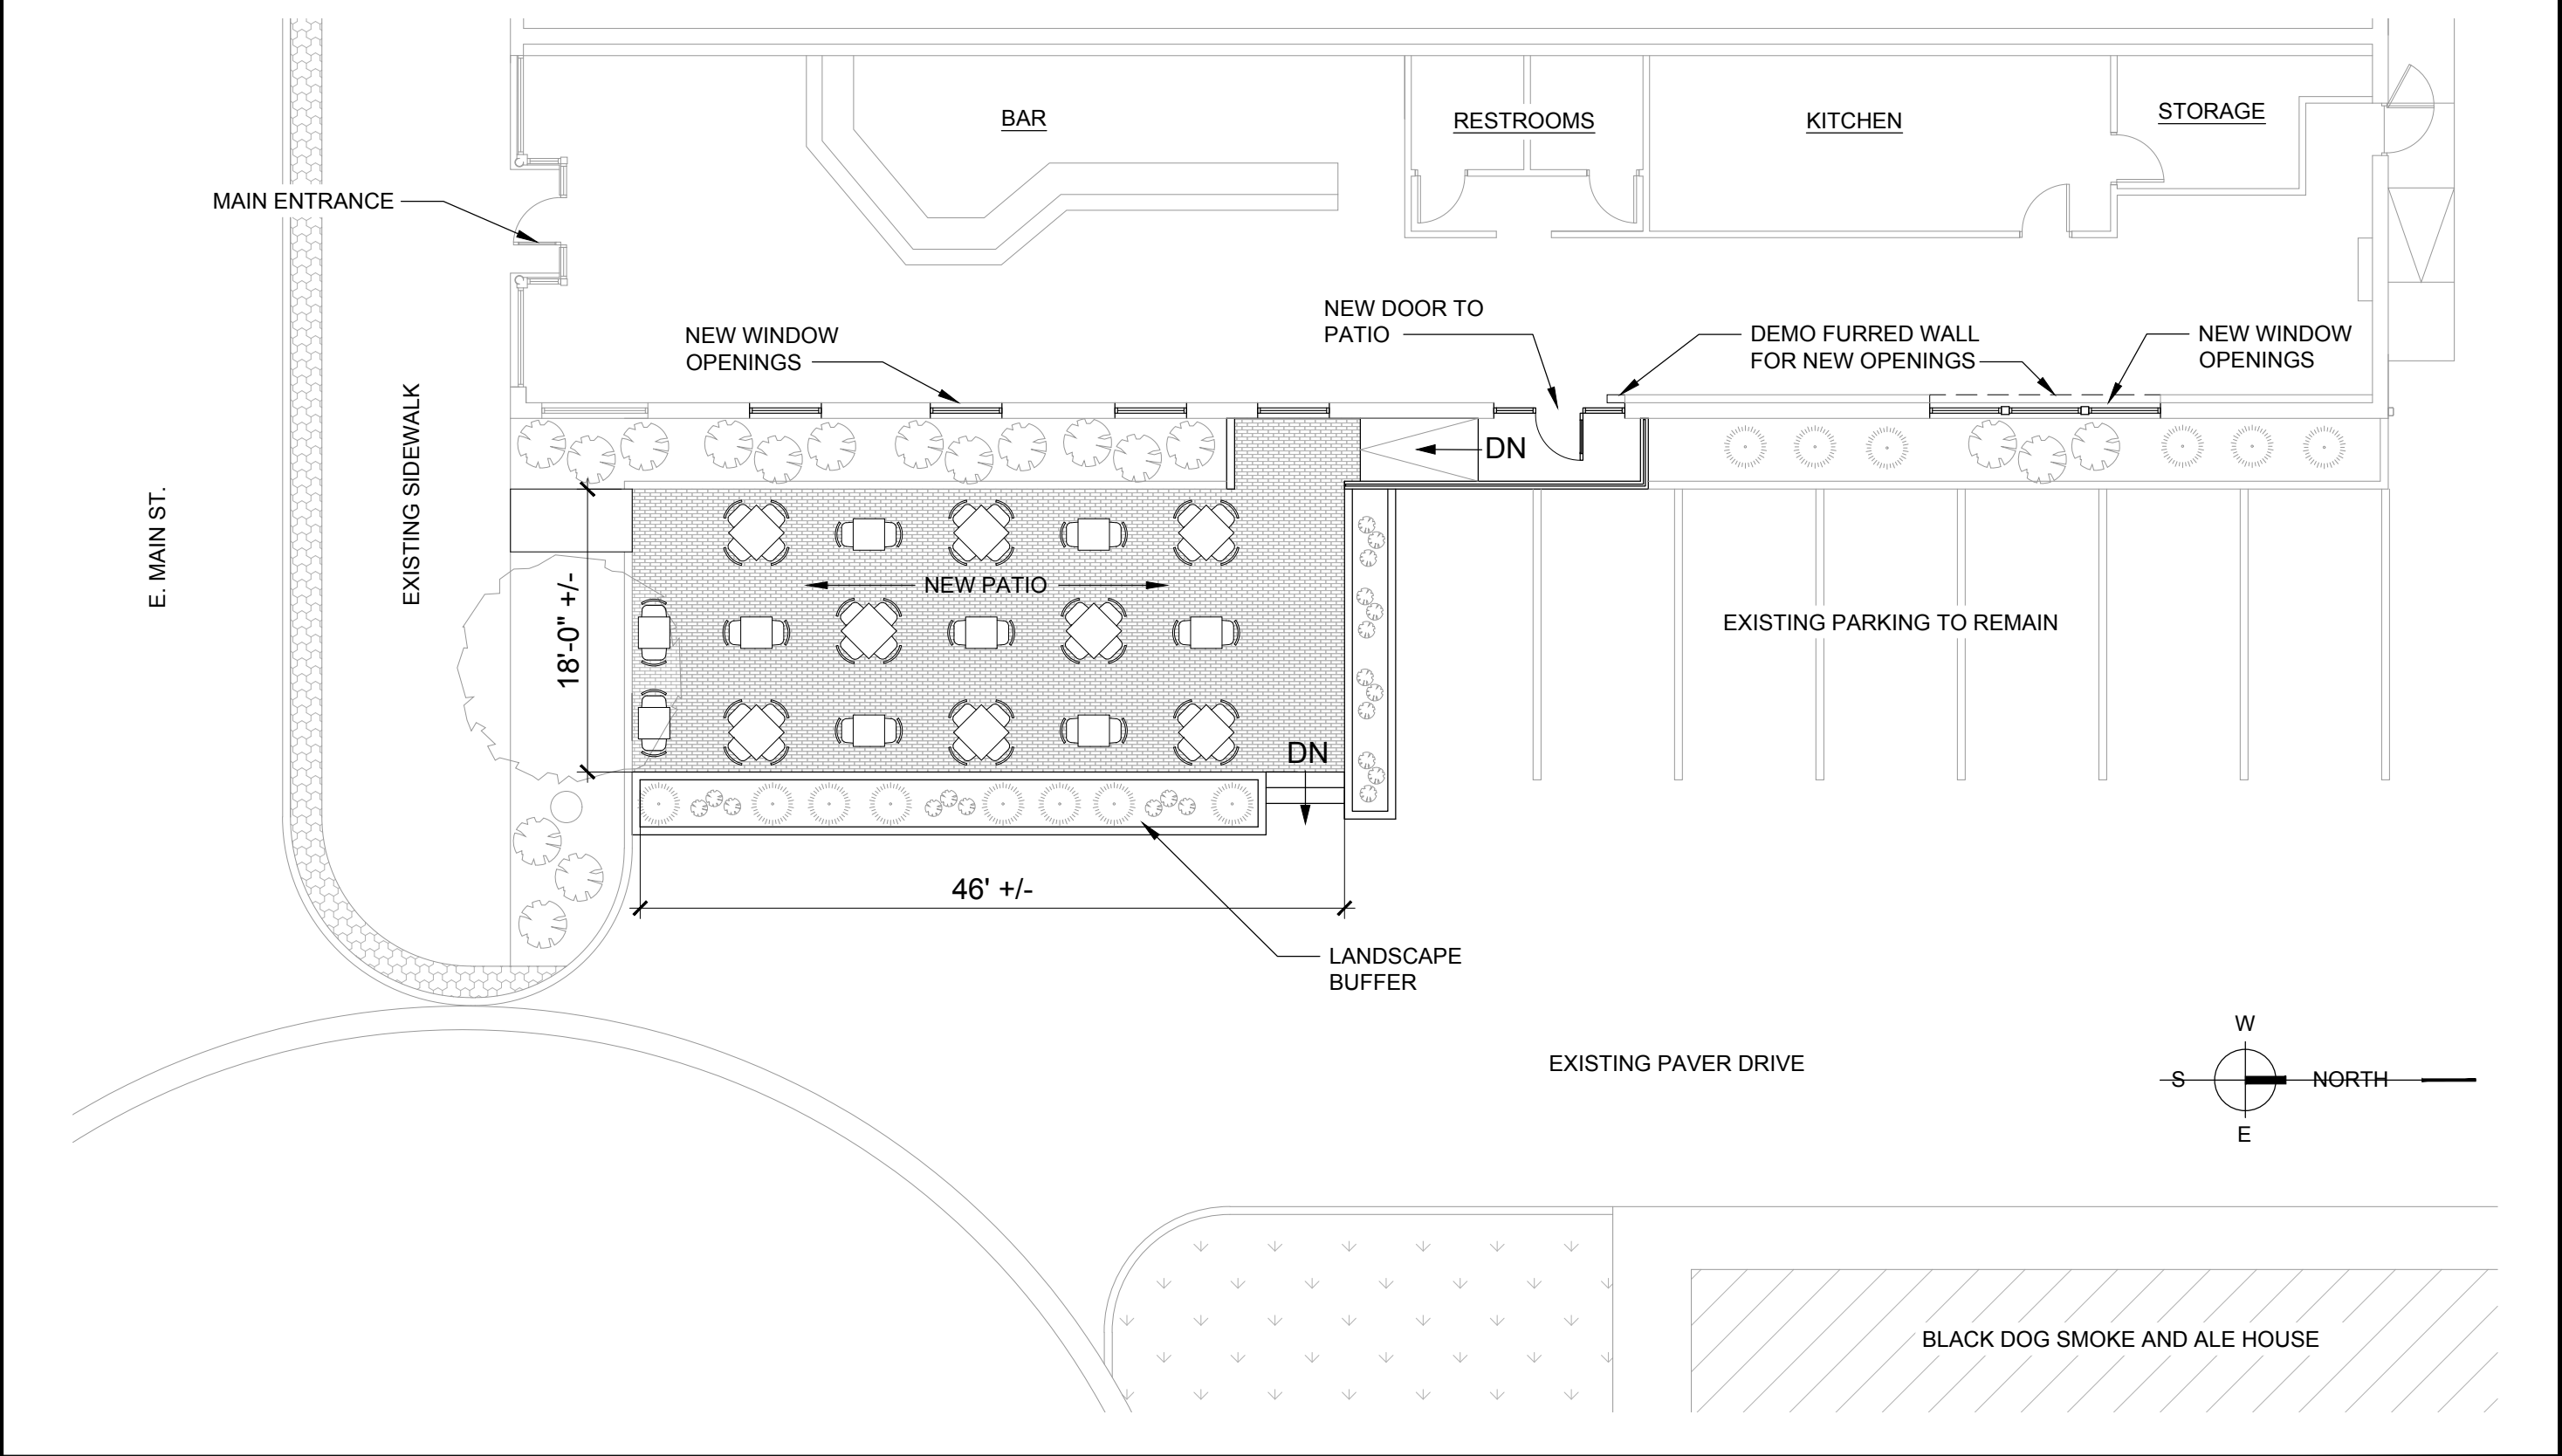

REVISIONS				
NO.	DATE	BY	DESCRIPTION	
--	--	--		
--	--	--		
--	--	--		
--	--	--		




ARCHITECTURAL EXPRESSIONS, LLP
113 ILLINI DRIVE, FORSYTH, IL 62535
PHONE: 217-877-4620 FAX: 217-877-4625
www.aexllp.com

FLOOR PLAN - 57 E. MAIN ST.

DRAWN BY:	JLK	PROJECT NO:	6283	DRAWING NO. A1
CHKD BY:	BAK	SCALE:	3/32" = 1'-0"	
APPVD BY:	AEX	DATE:	11/11/20	

O:\05 Projects\62xx\6283 57 E Main St\Drawings\6283 - bp.dwg NO 7/11/20 15:15:38 ACCURATE ONLY IF SHEET SIZE IS 11 X 17 COPYRIGHT © BY ARCHITECTURAL EXPRESSIONS, LLP

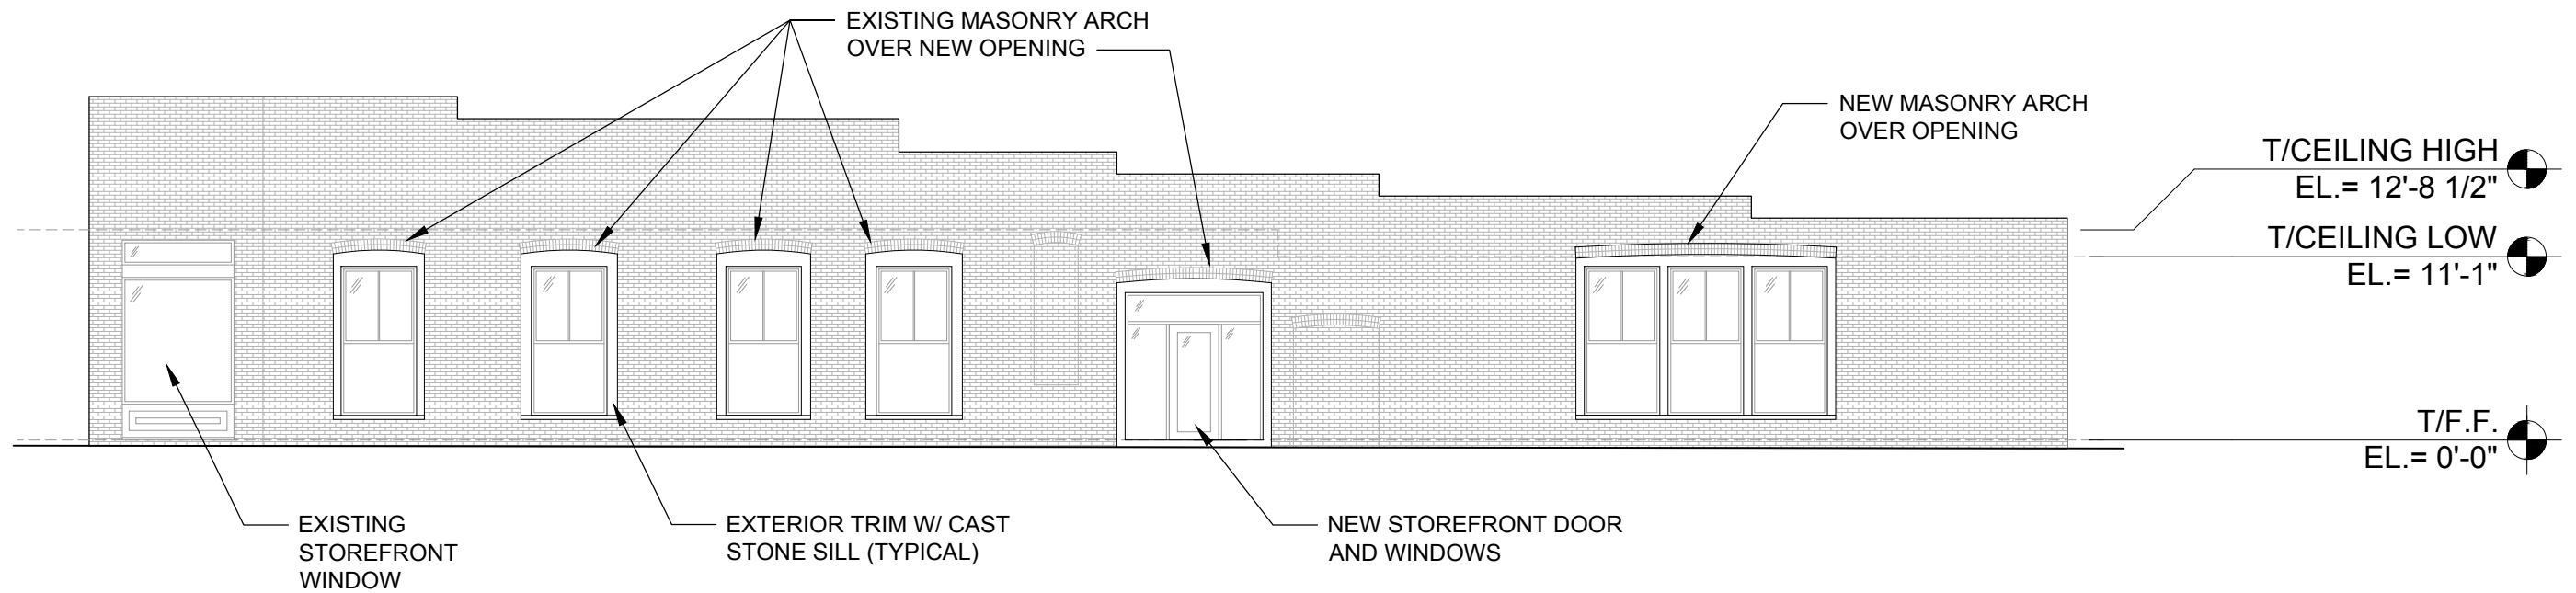

WINDOW SIZE: 54 3/4" X 108" (7)

REVISIONS			
NO.	DATE	BY	DESCRIPTION
--	--	--	--
--	--	--	--
--	--	--	--
--	--	--	--



ARCHITECTURAL EXPRESSIONS, LLP
113 ILLINI DRIVE, FORSYTH, IL 62535
PHONE: 217-877-4620 FAX: 217-877-4625
www.aexllp.com

EAST ELEVATION

DRAWN BY:	JLK	PROJECT NO:	6283
CHKD BY:	BAK	SCALE:	3/32" = 1'-0"
APPVD BY:	AEX	DATE:	11/11/20

DRAWING NO.

A2

Q:\2016 AutoCAD\AEX Custom\Templates\AEX-11x17.dwt SEPT 09 2015 09:02:55 IS ACCURATE ONLY IF SHEET SIZE IS 11 X 17 COPYRIGHT © BY ARCHITECTURAL EXPRESSIONS, LLP



REVISIONS			
NO.	DATE	BY	DESCRIPTION
--	--	--	--
--	--	--	--
--	--	--	--
--	--	--	--



ARCHITECTURAL EXPRESSIONS, LLP
113 ILLINI DRIVE, FORSYTH, IL 62535
PHONE: 217-877-4620 FAX: 217-877-4625
www.aexllp.com

EXTERIOR PERSPECTIVE			
DRAWN BY:	JLK	PROJECT NO:	6283
CHKD BY:	BAK	SCALE:	N.T.S.
APPVD BY:	AEX	DATE:	11/11/20

DRAWING NO.
A3