

Suite 102

3,411 SF

VAULT

BR

BR




A :: First Floor Plan

001 scale: 1"=12'

Lincoln Building


A 03

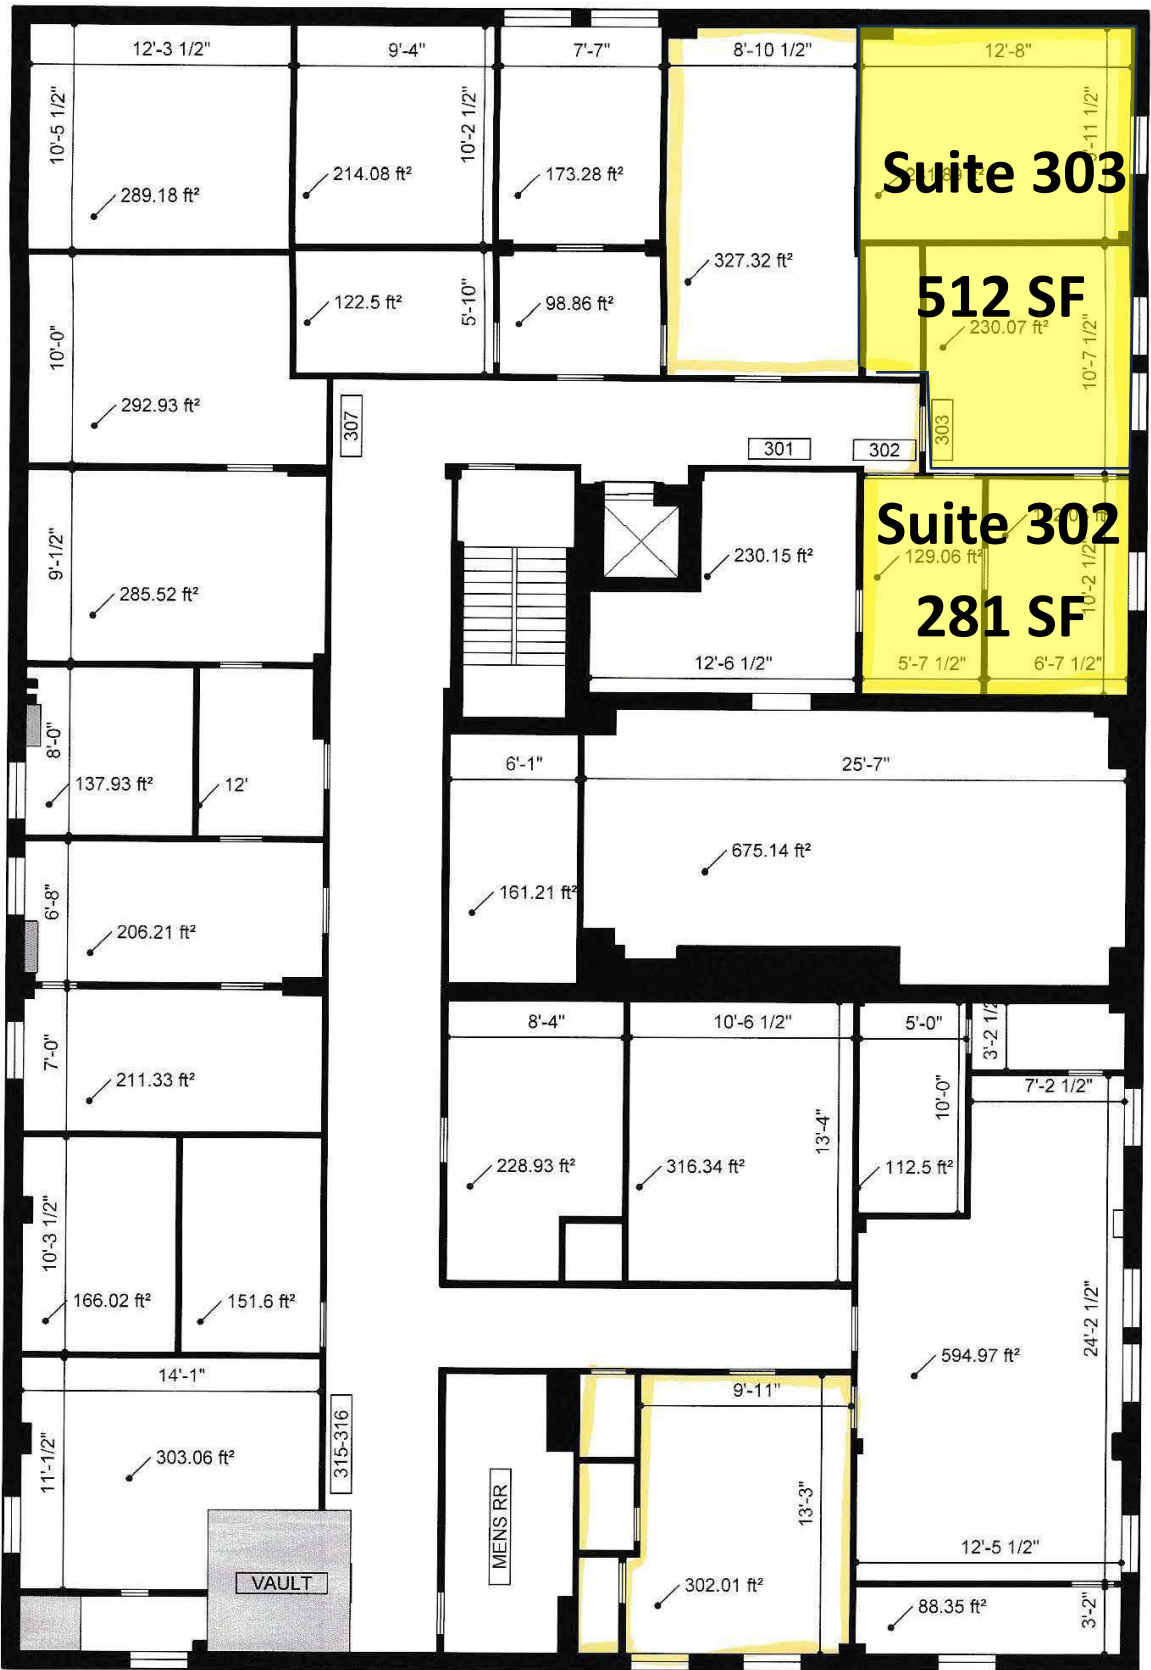

A :: Third Floor Plan

001 scale: 1"=12'

Lincoln Building

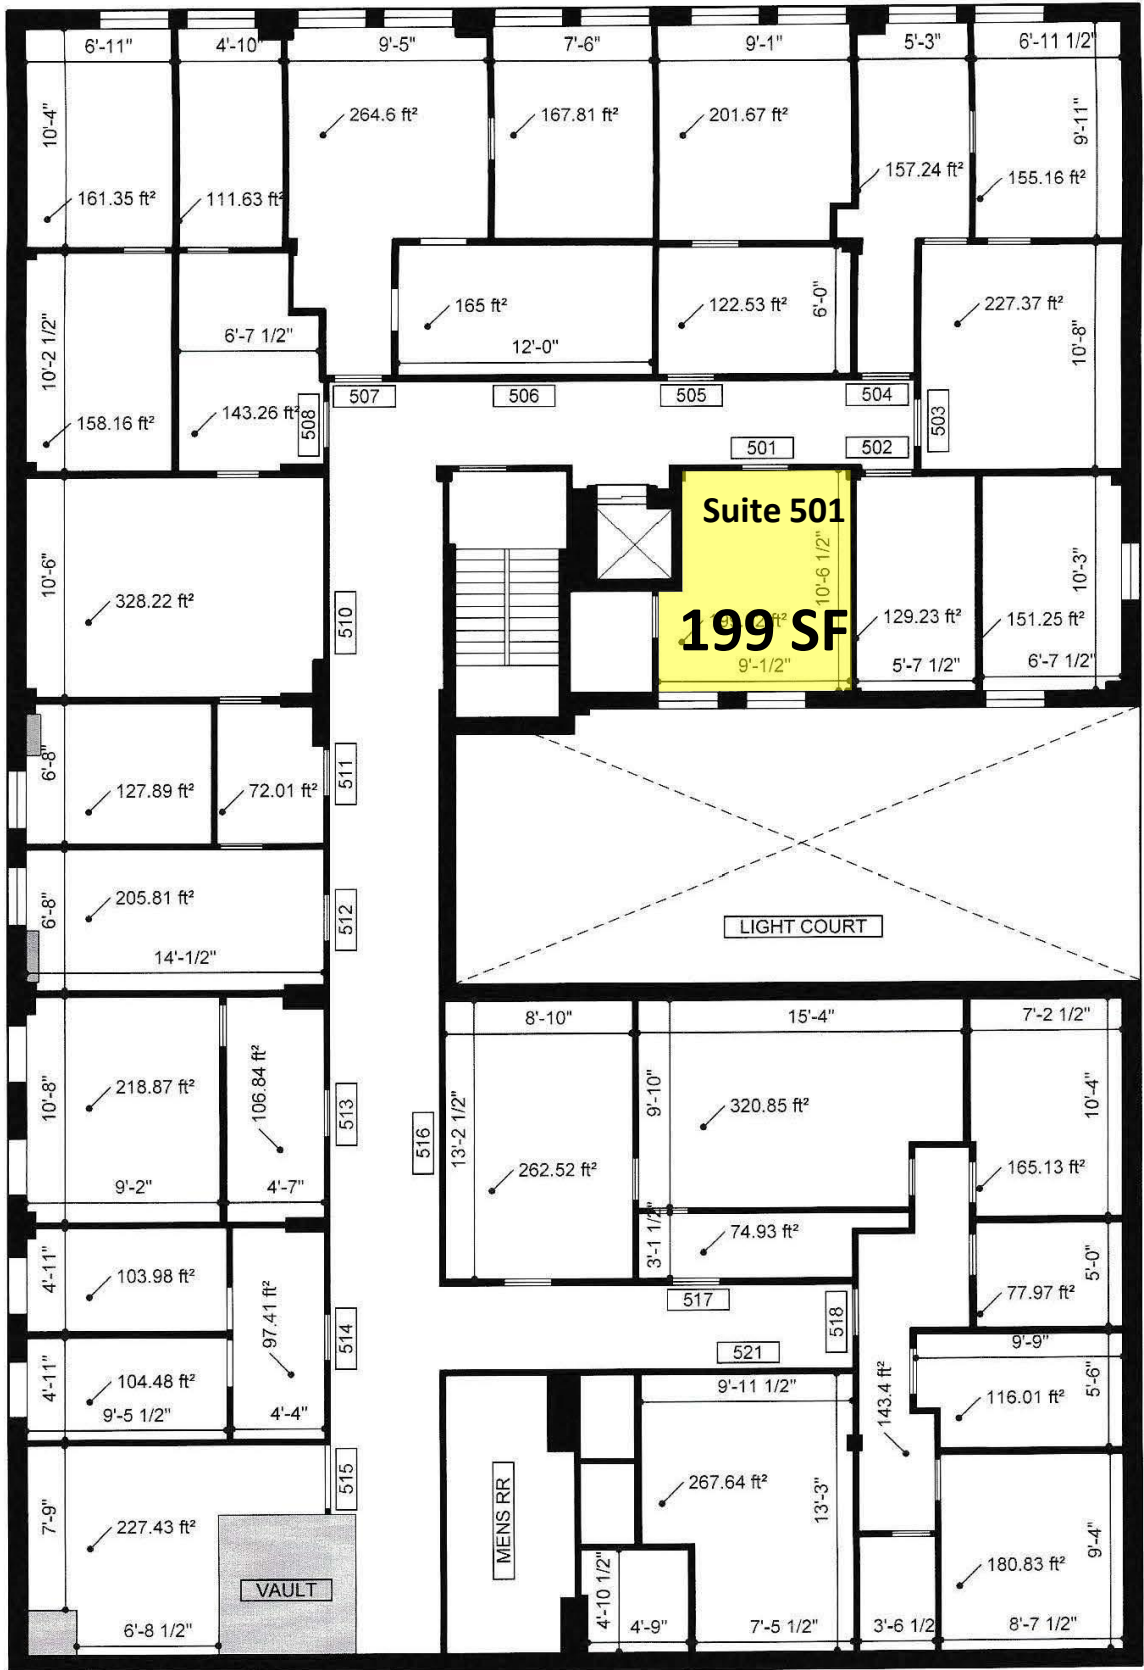

A :: Fifth Floor Plan

001 scale: 1"=12'

Lincoln Building

A 07

