




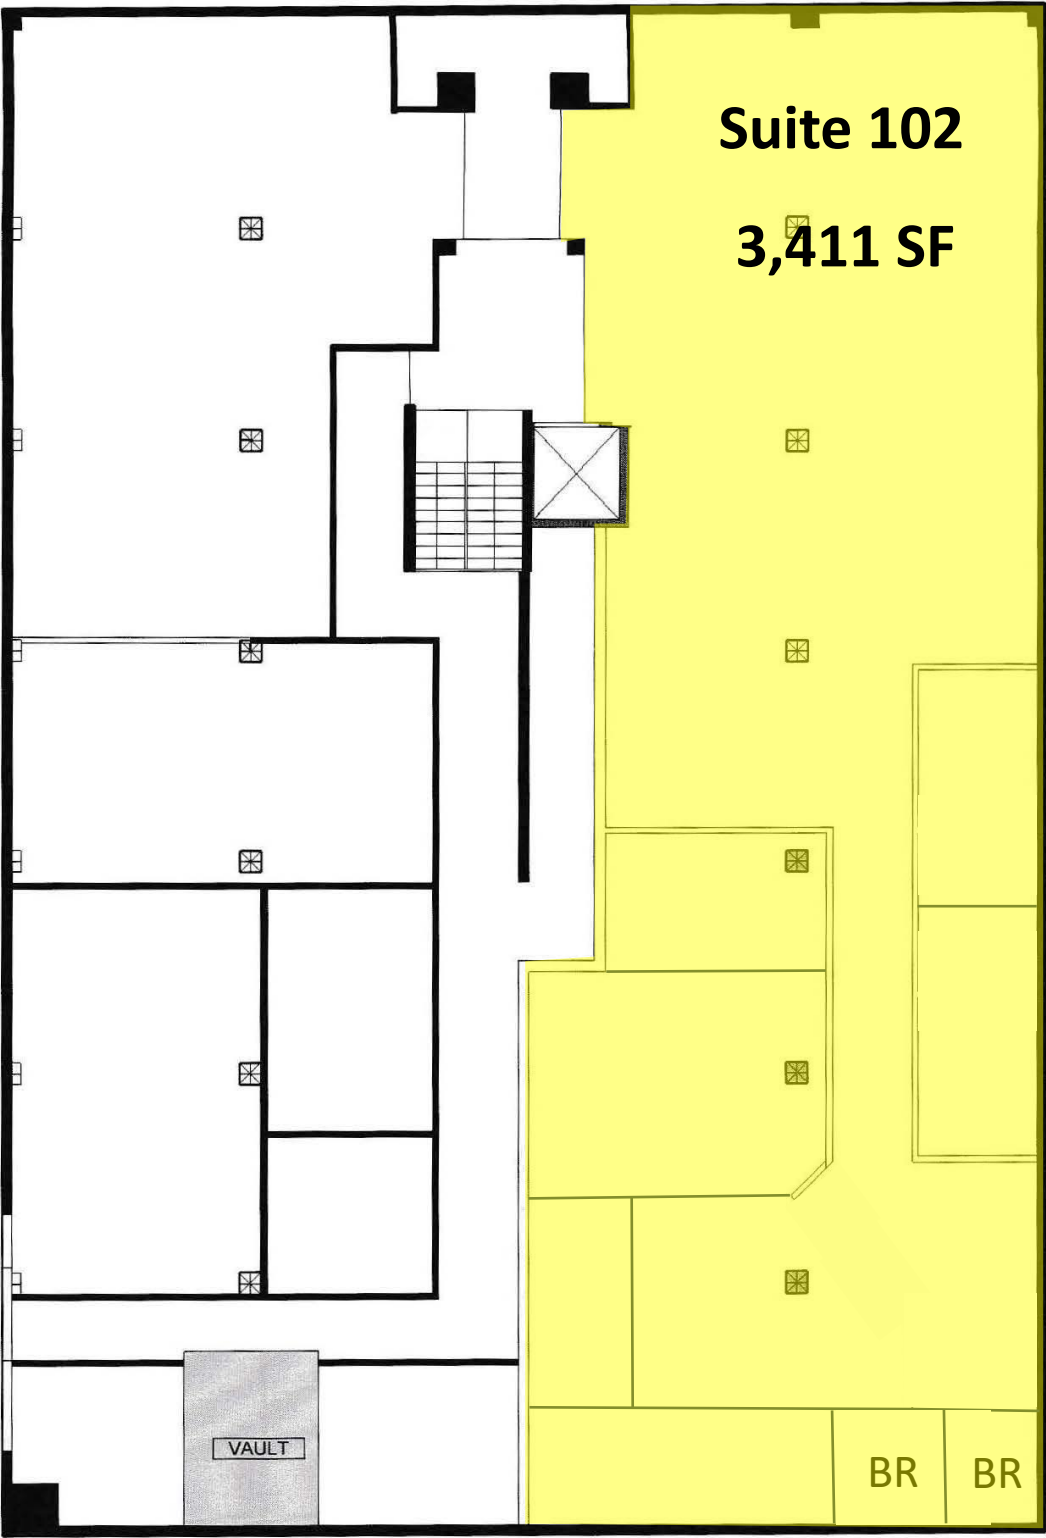


A :: Second Floor Plan


001 scale: 1"=12'

Lincoln Building


A 04

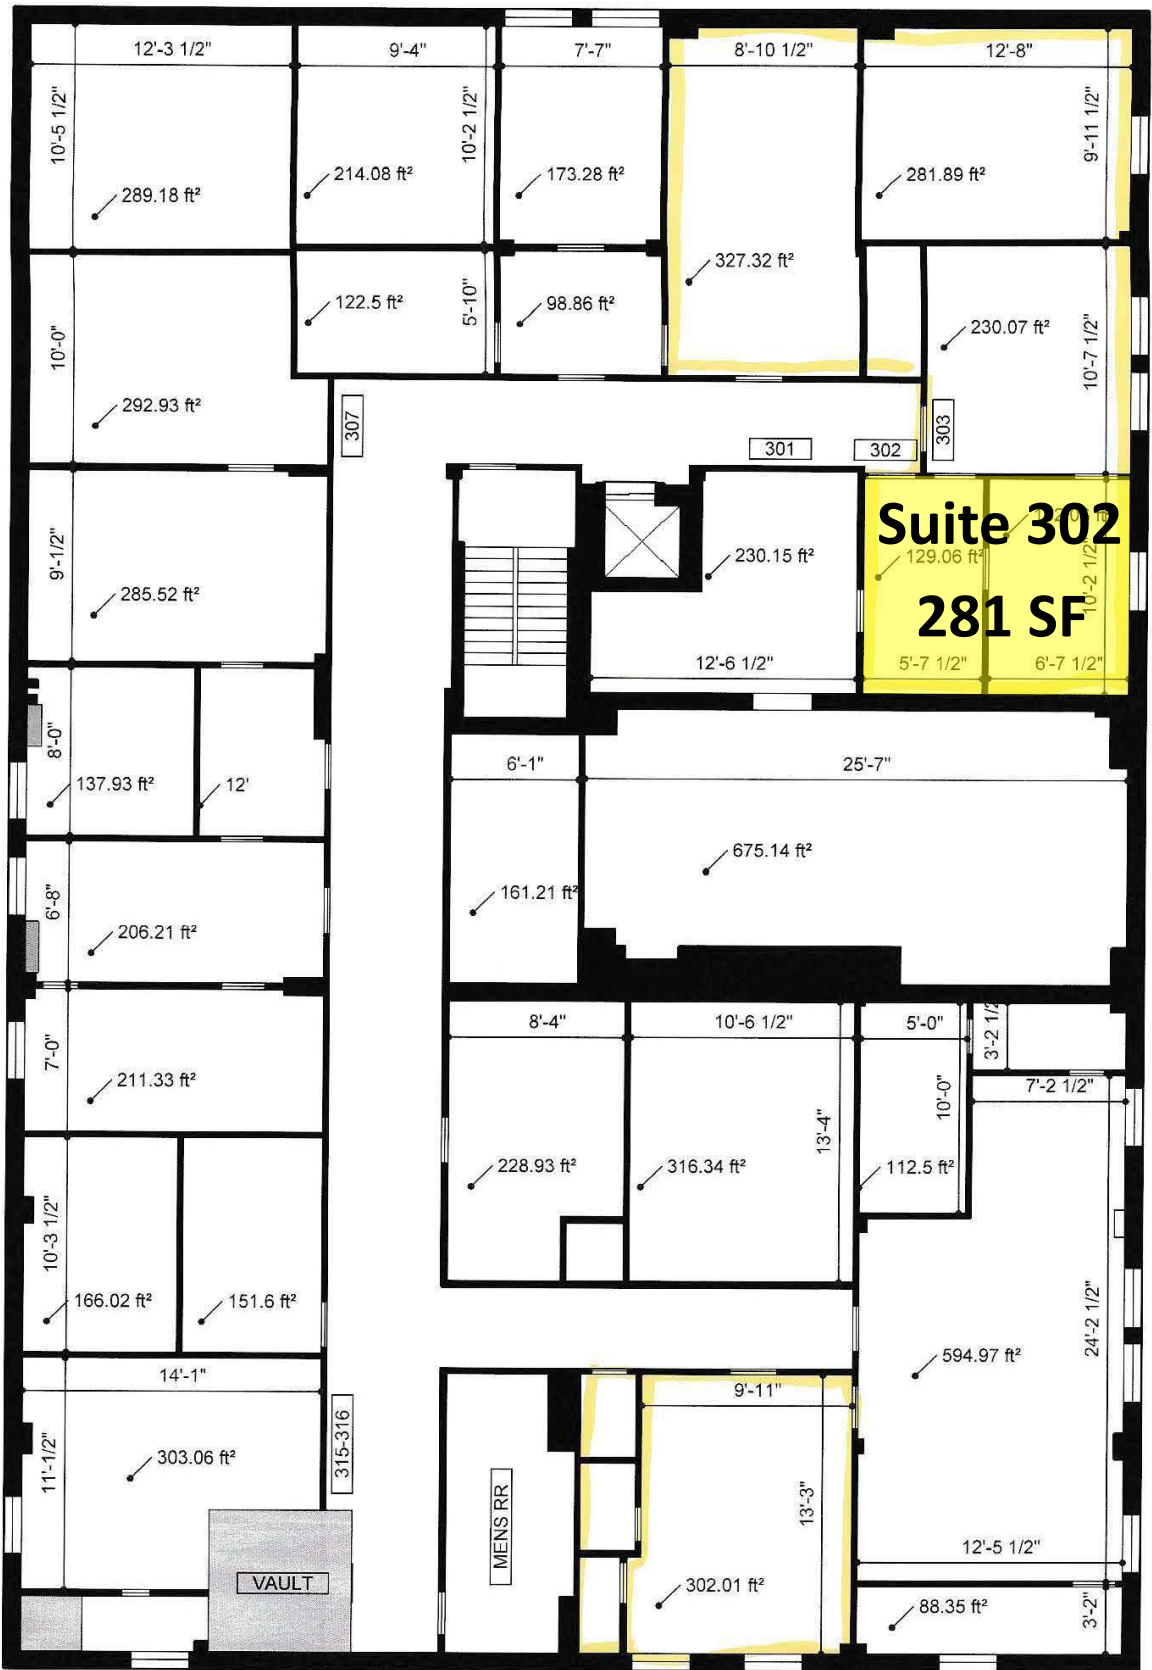

A :: Third Floor Plan
001 scale: 1"=12'

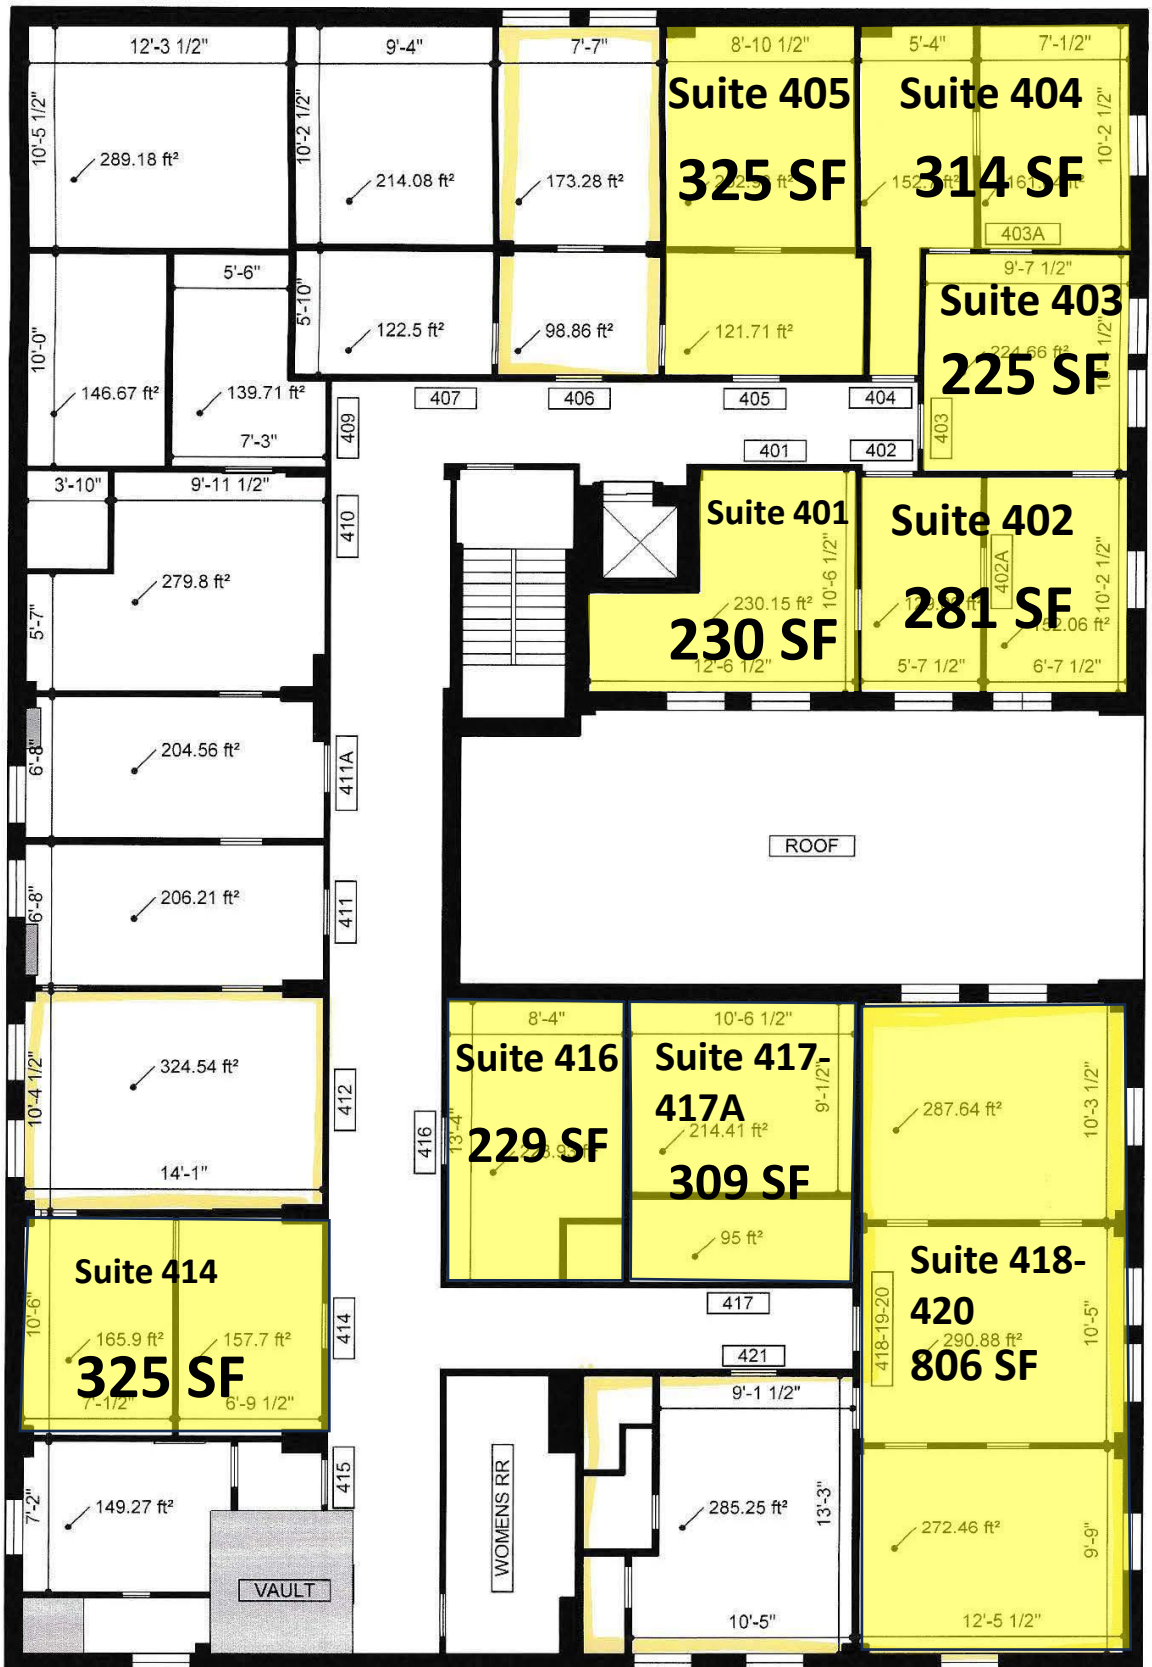

A :: Fourth Floor Plan
001 scale: 1"=12'

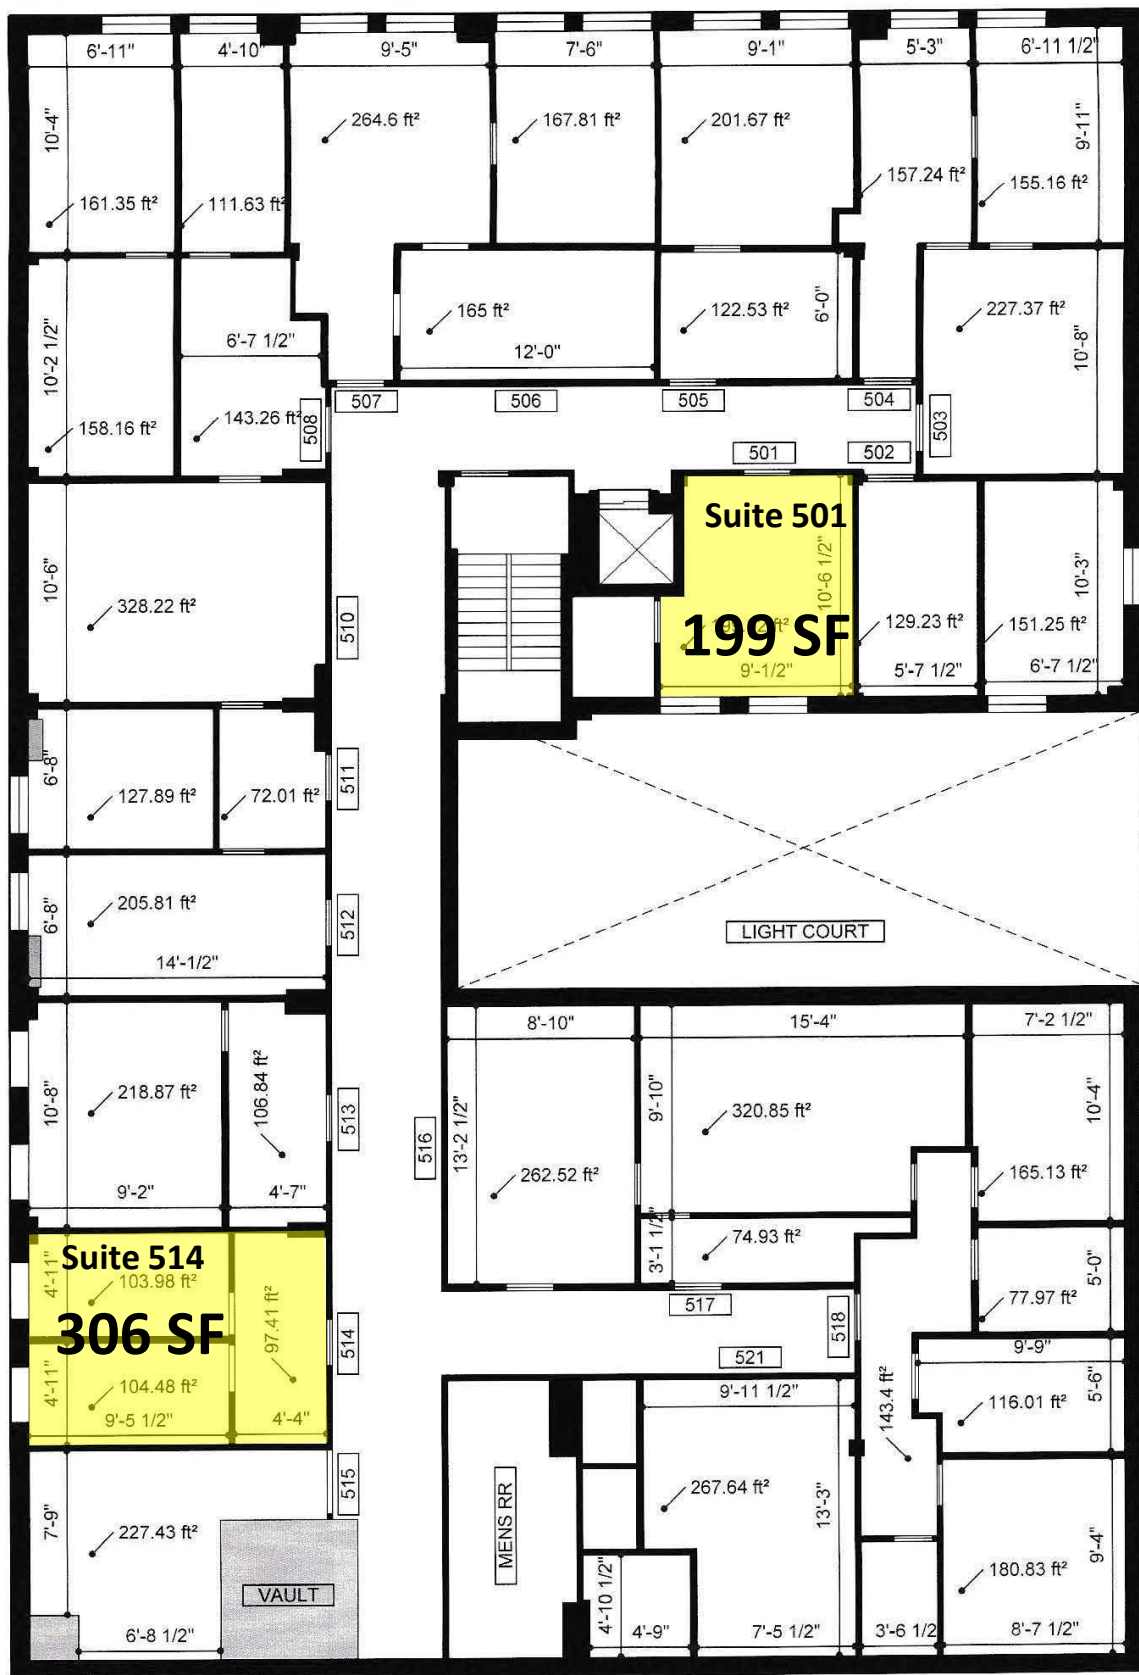

A :: Fifth Floor Plan

001 scale: 1"=12'

Lincoln Building

A 07