





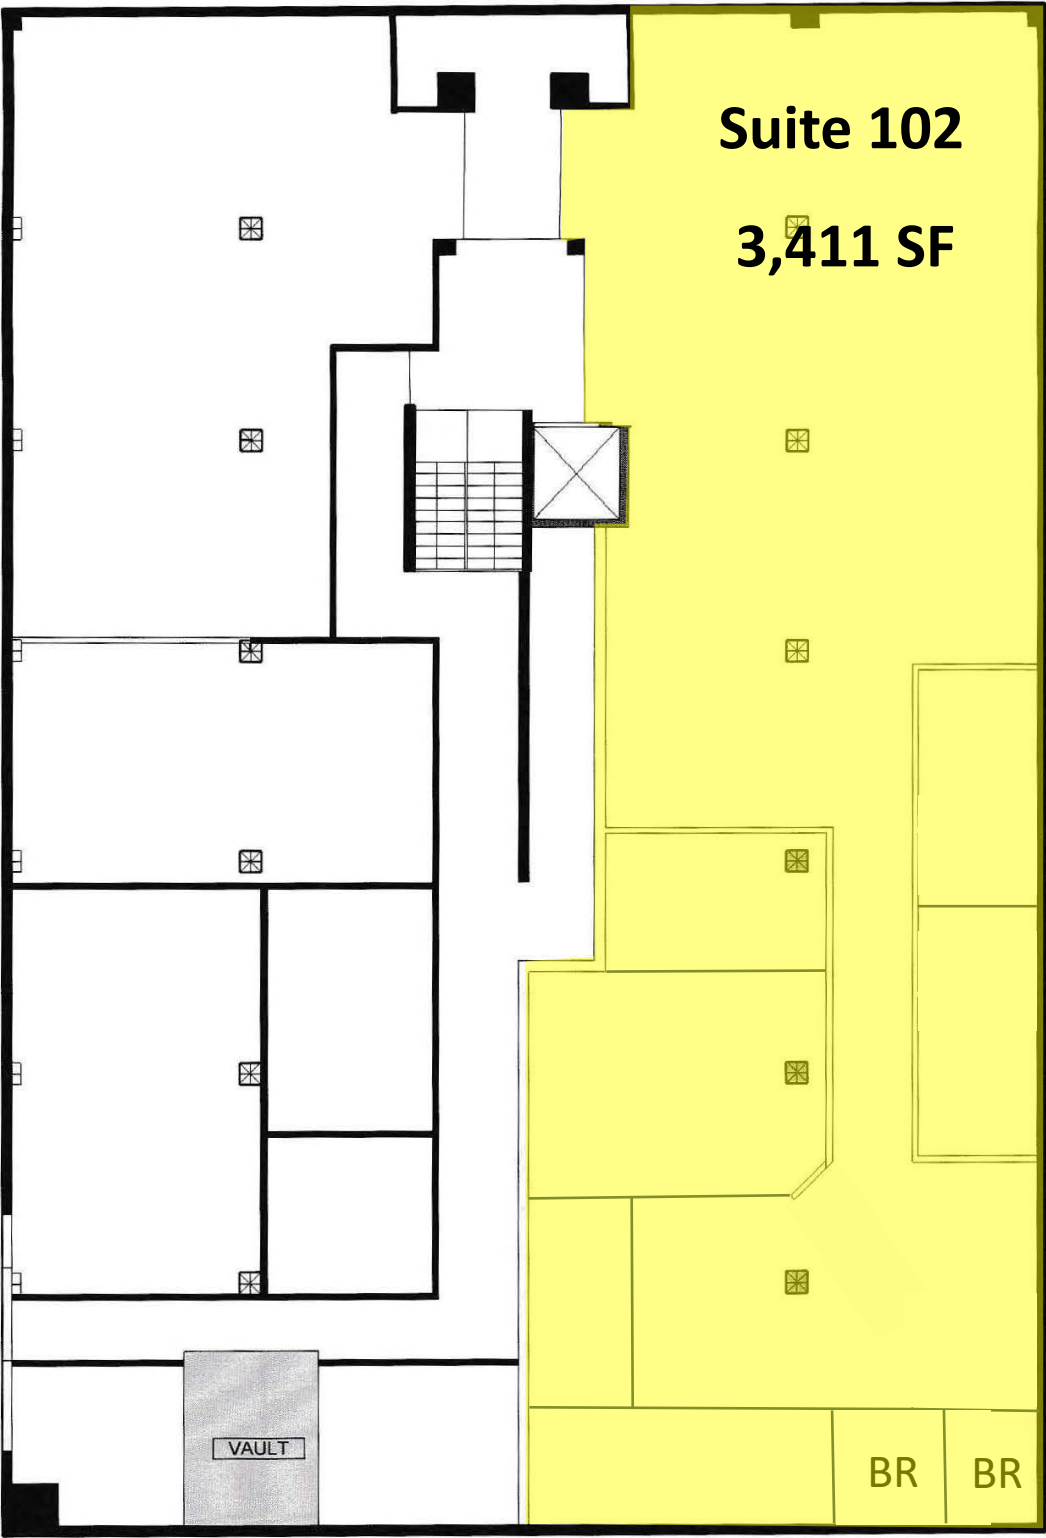

001	scale: 1"=12'
-----	---------------

A	05
---	----

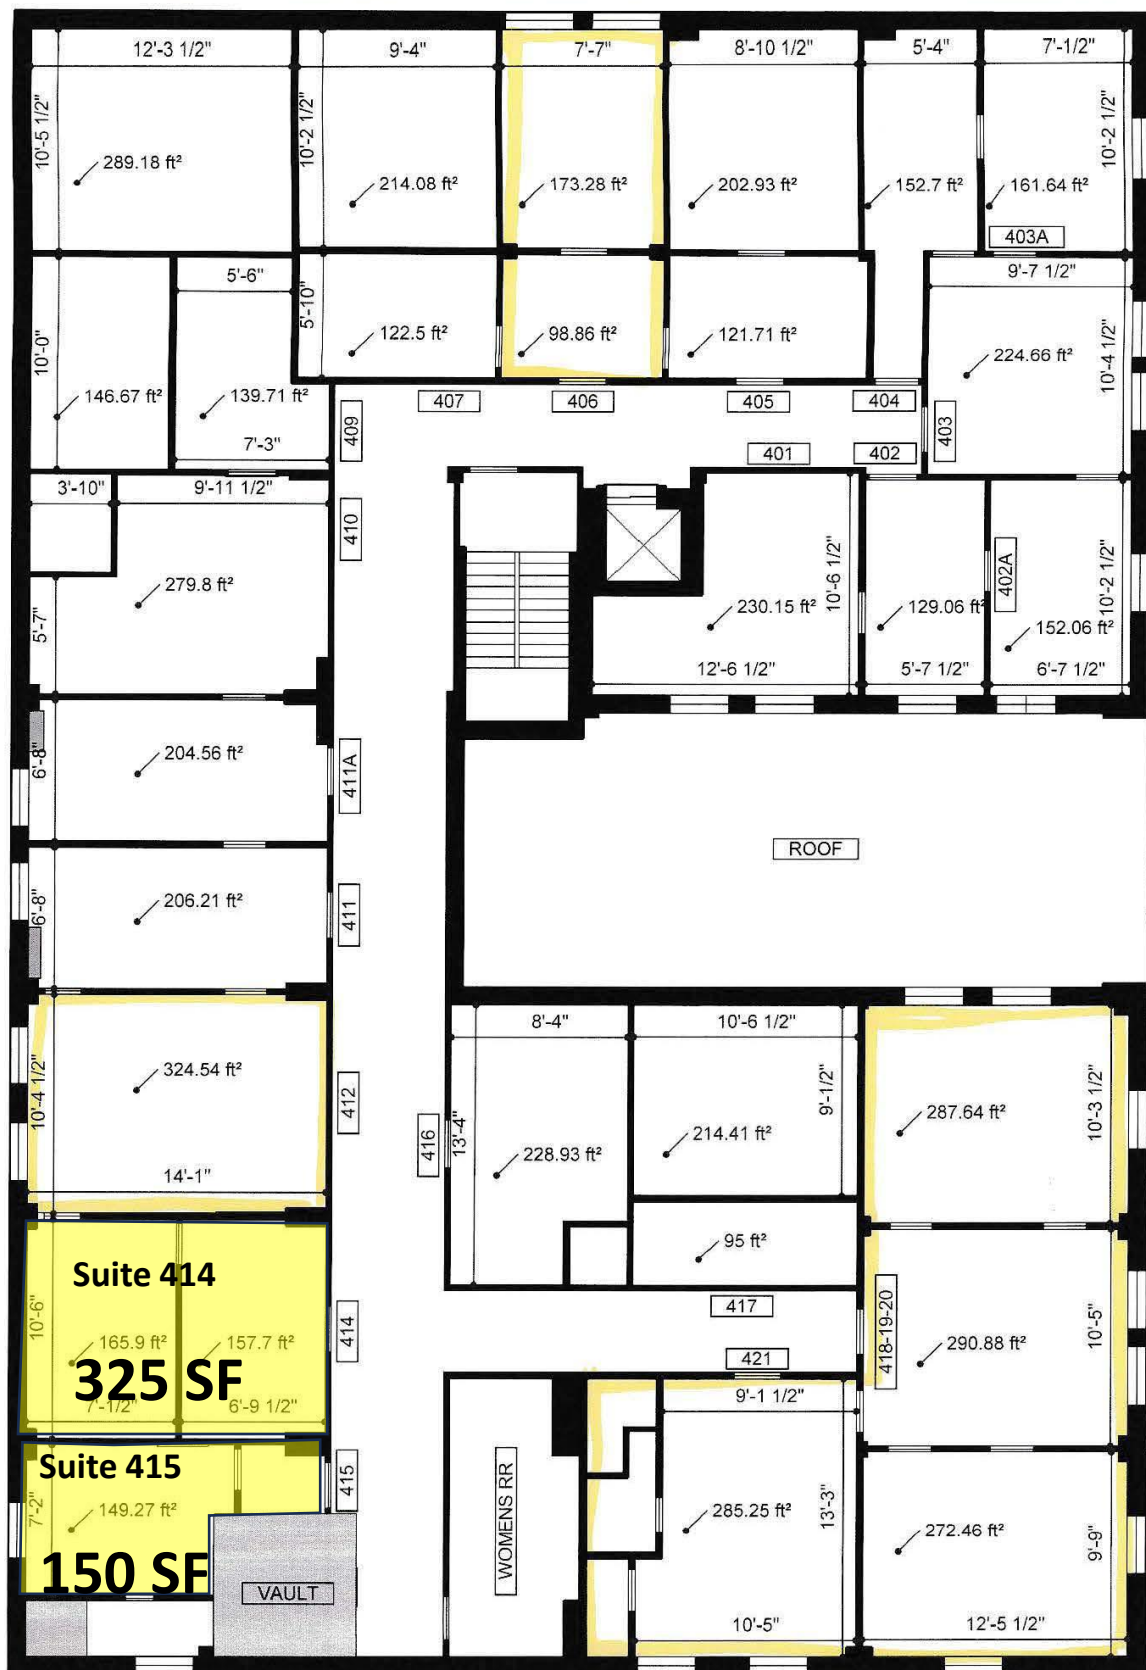


A :: Fourth Floor Plan

001 scale: 1"=12"

Lincoln Building

A 06

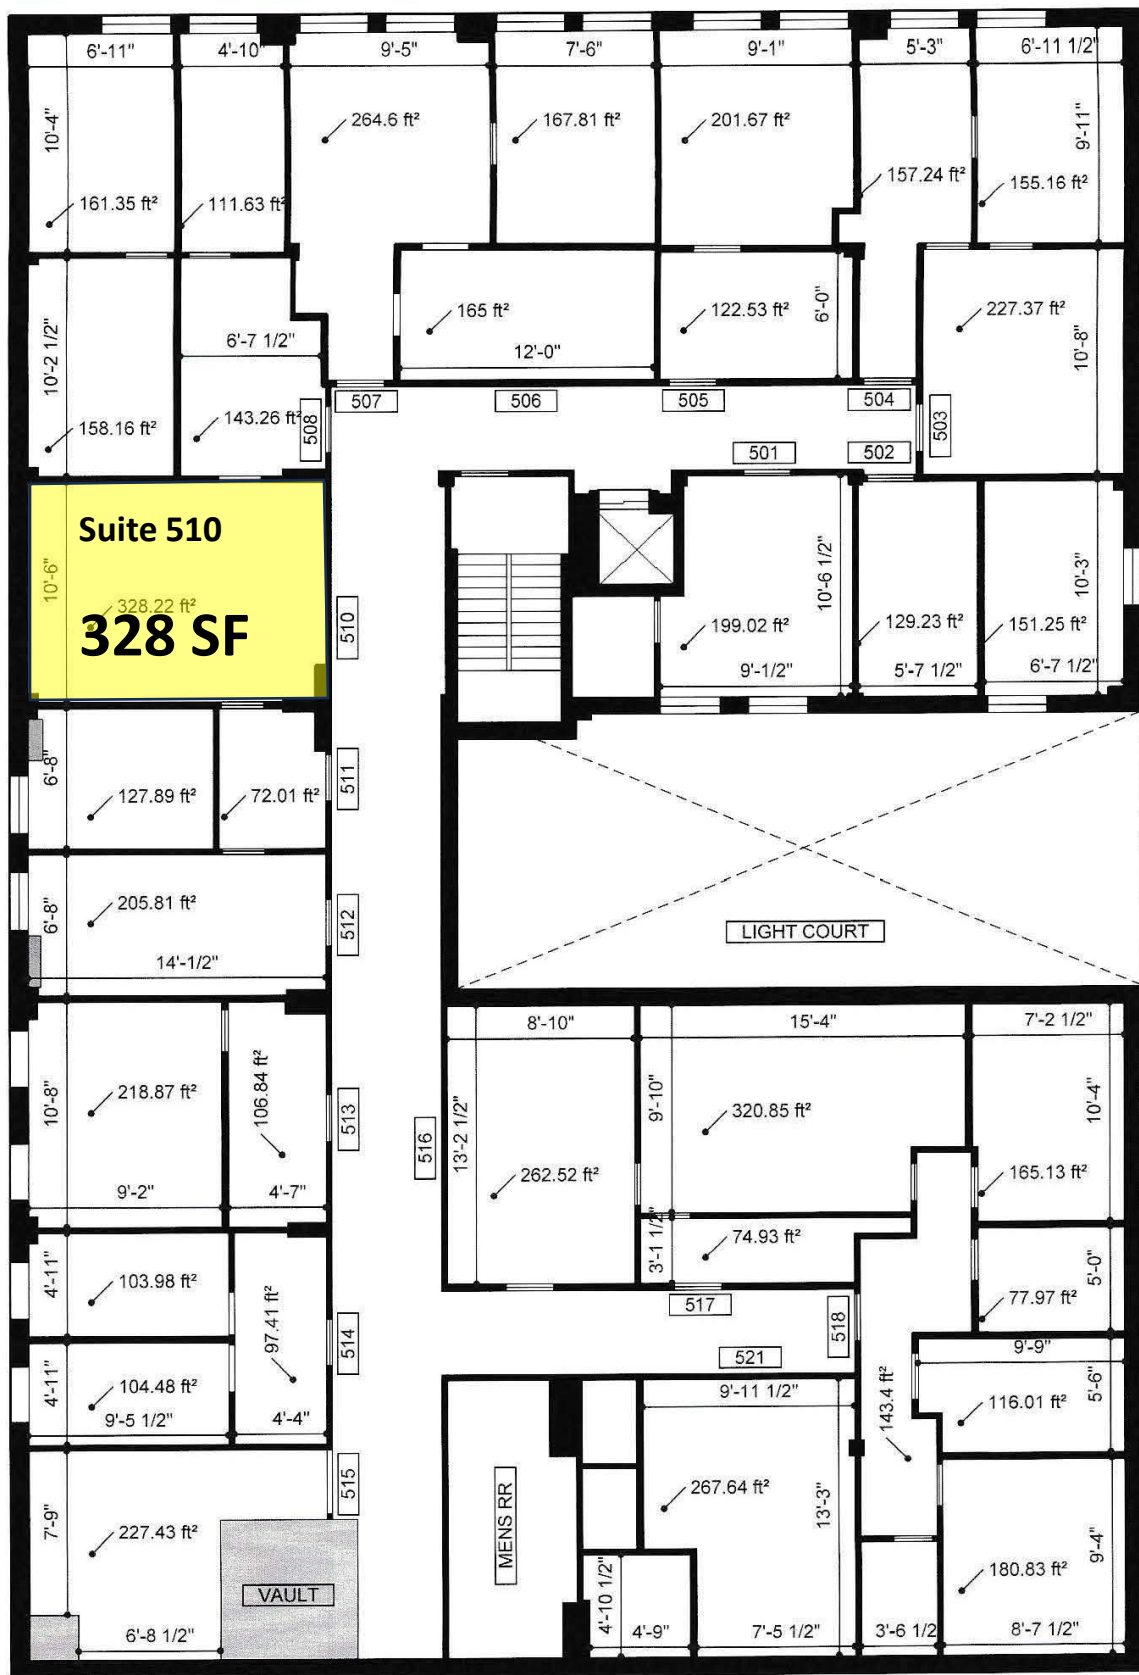

A :: Fifth Floor Plan

001 scale: 1"=12'

Lincoln Building

A 07