



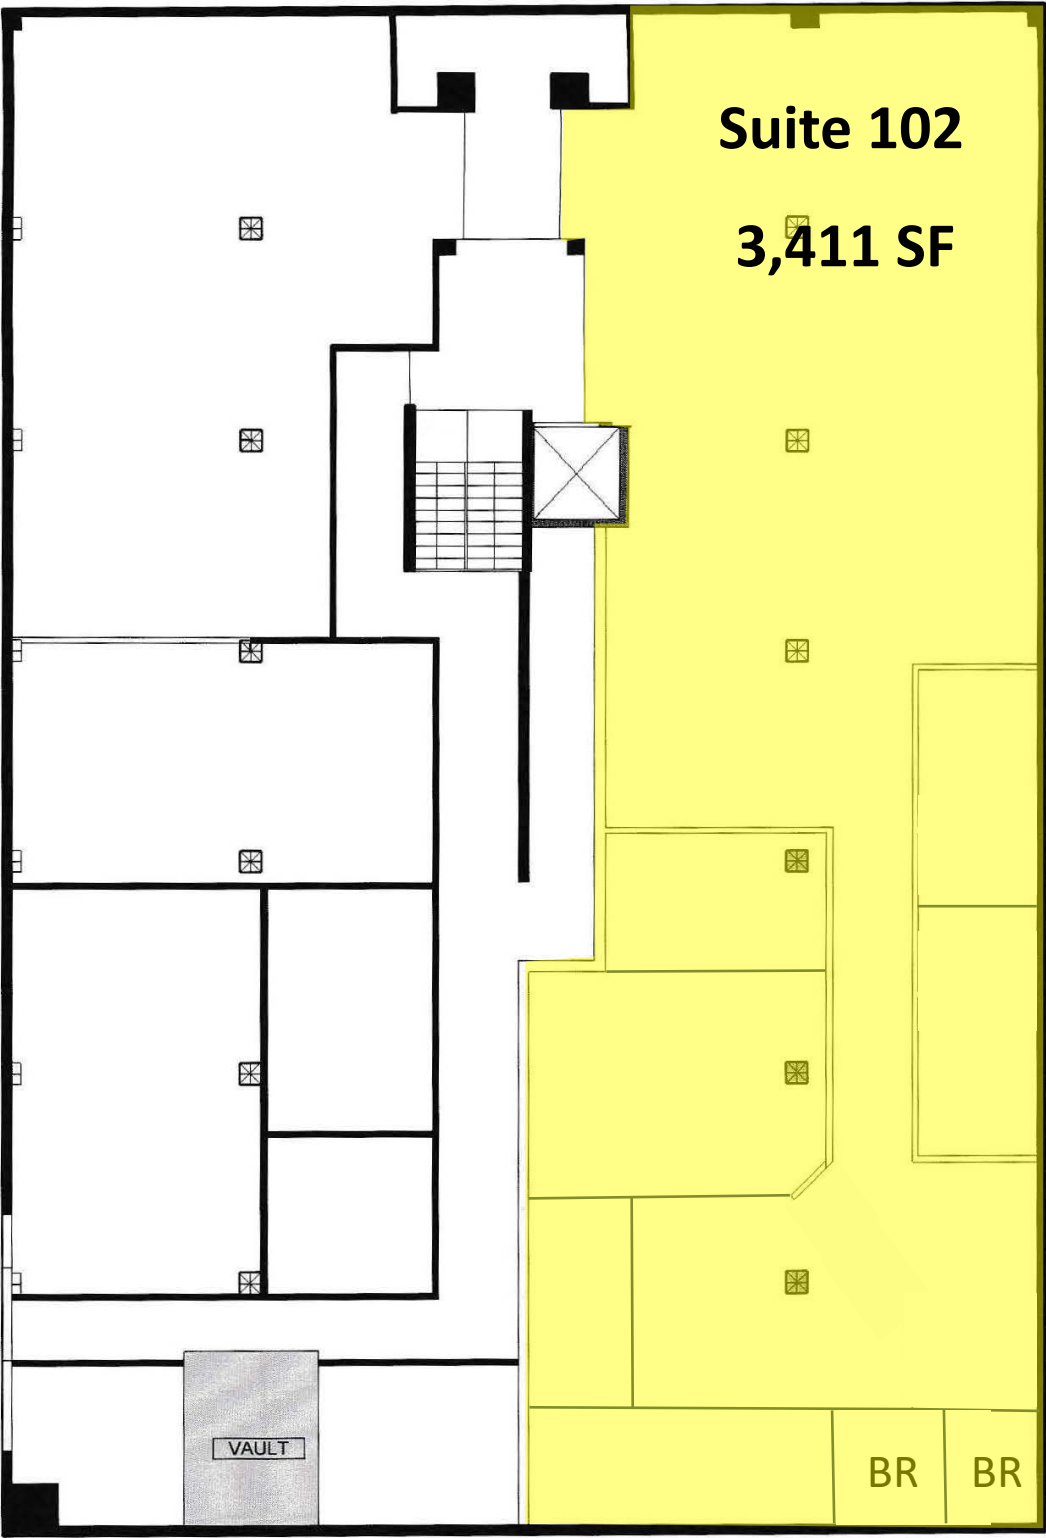

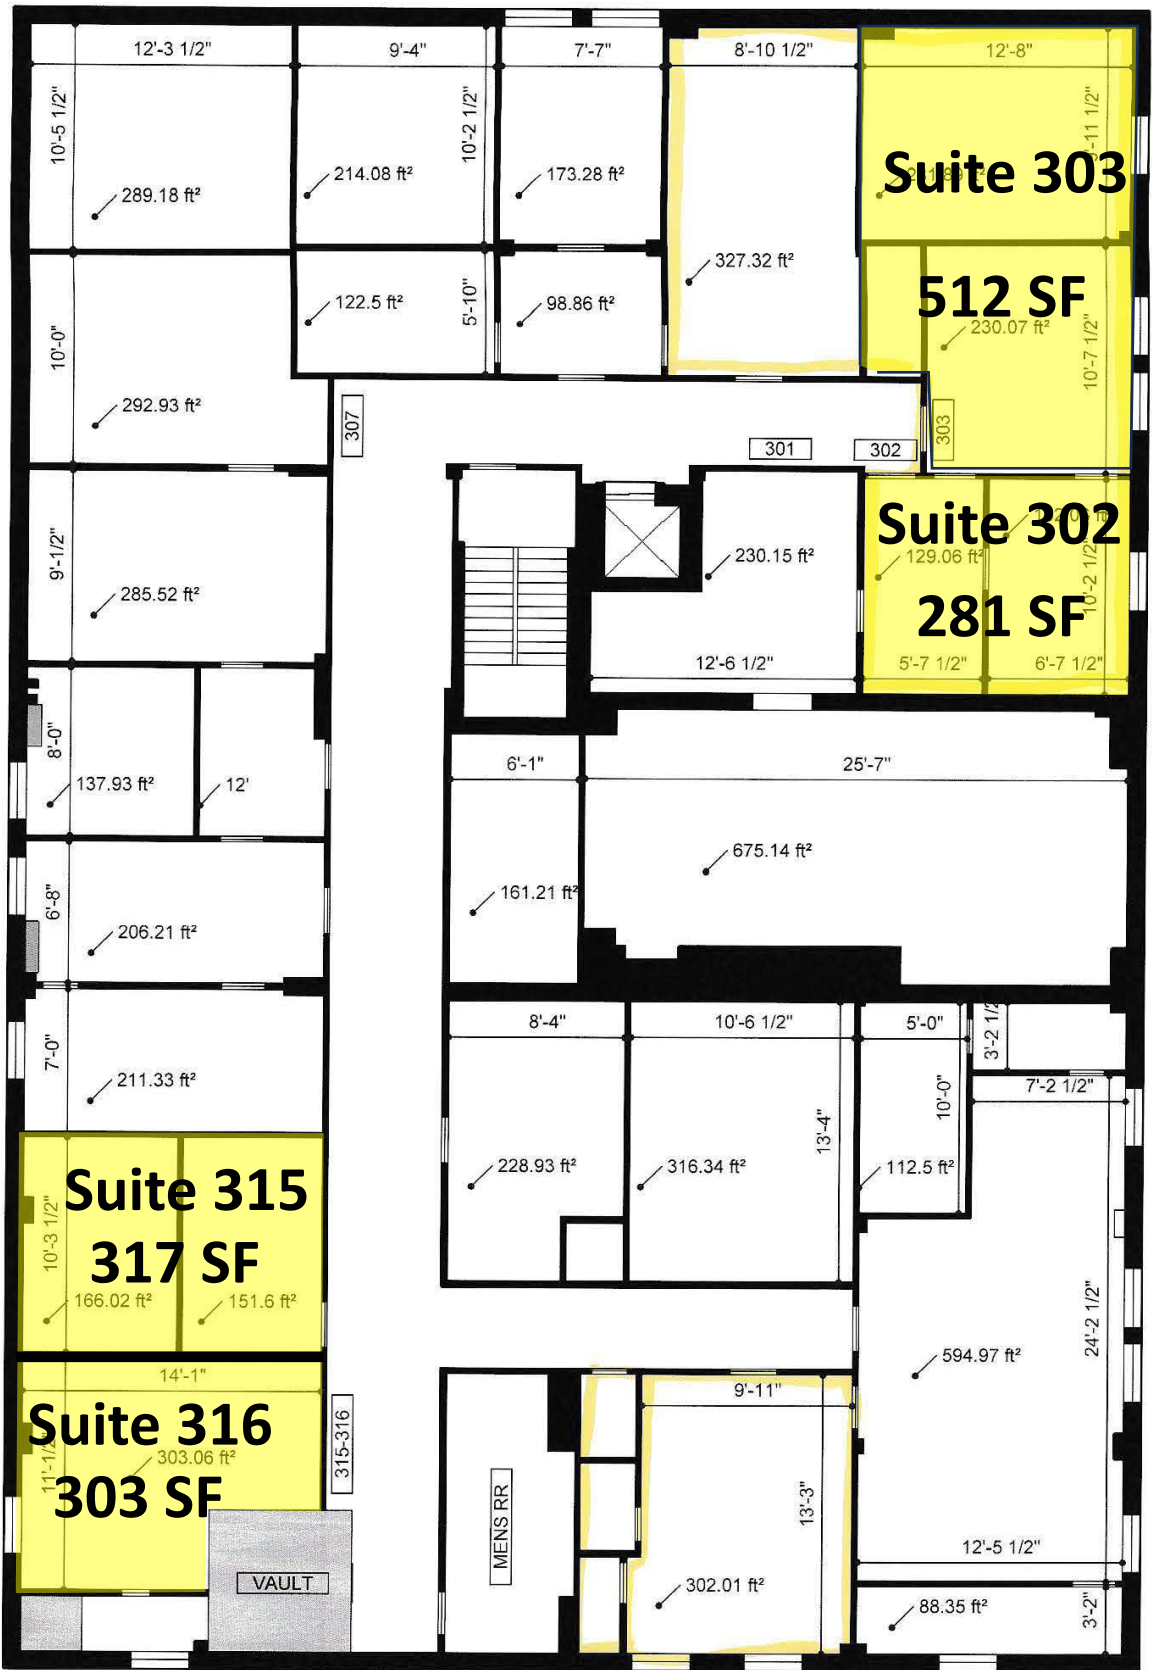


A :: Third Floor Plan

001 scale: 1"=12'

Lincoln Building

A 05

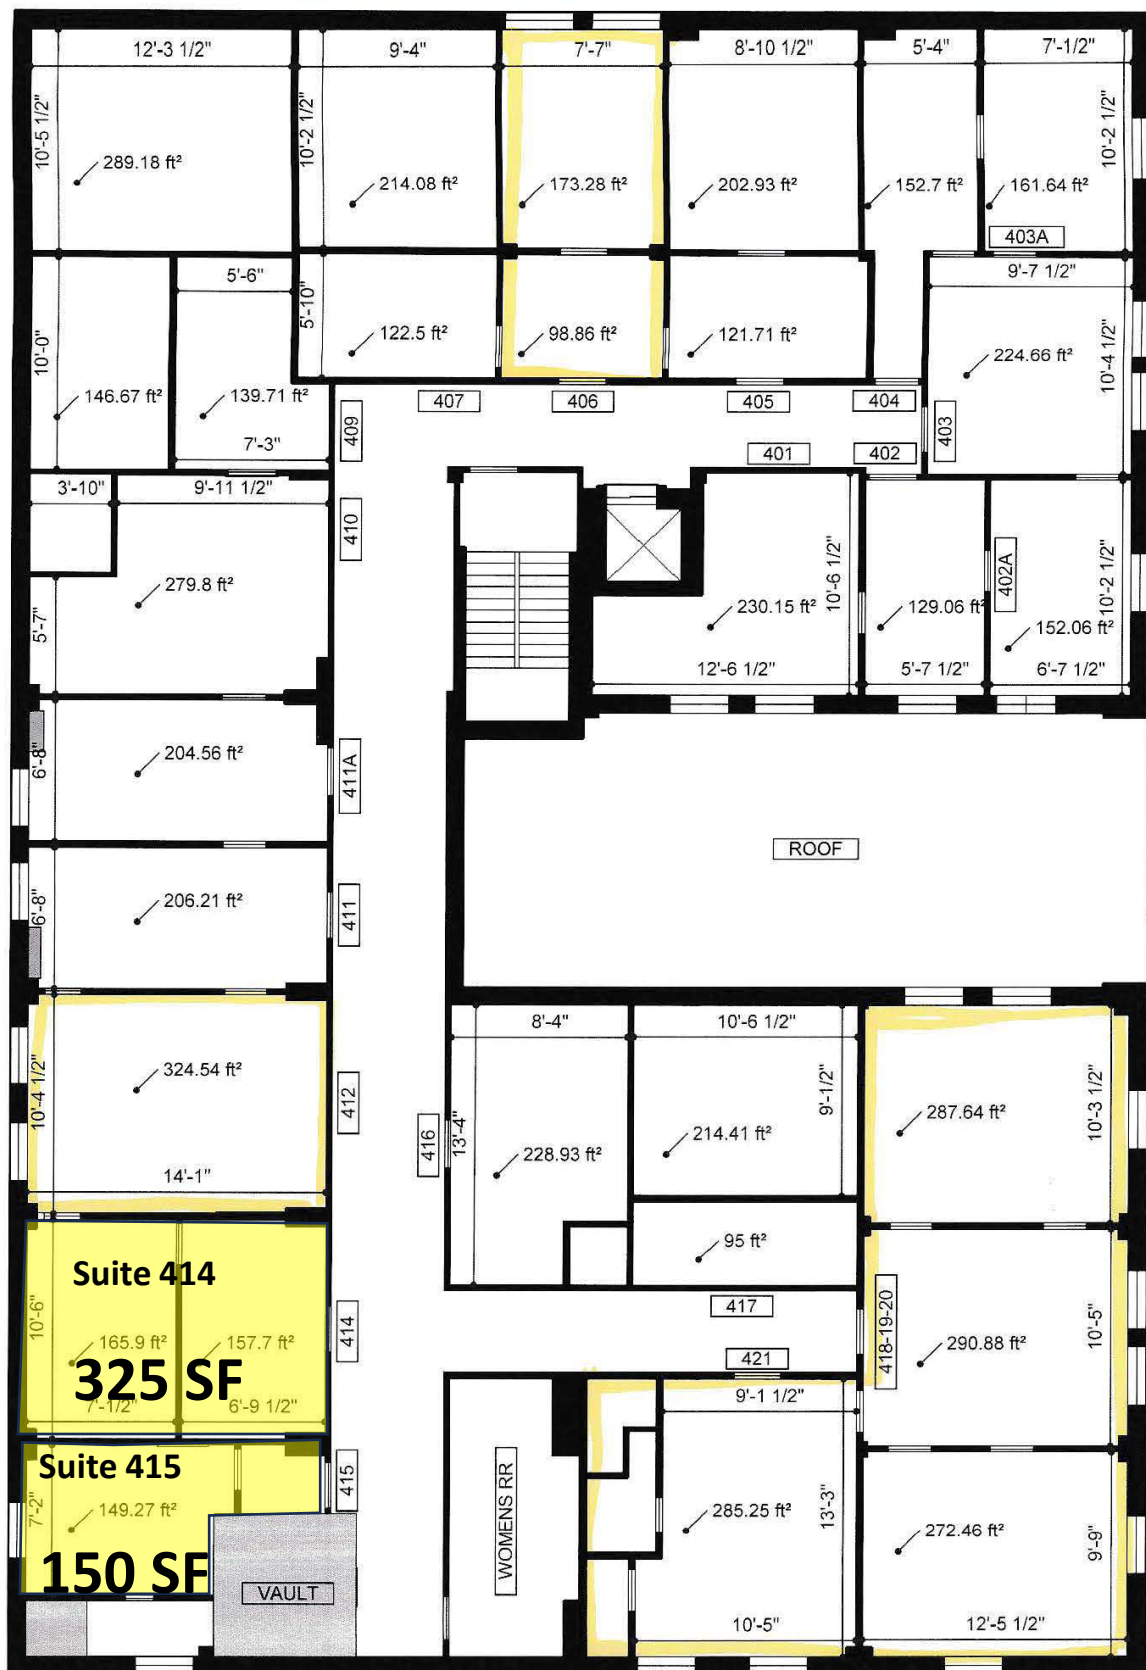


A :: Fourth Floor Plan

001 scale: 1"=12"

Lincoln Building

A 06

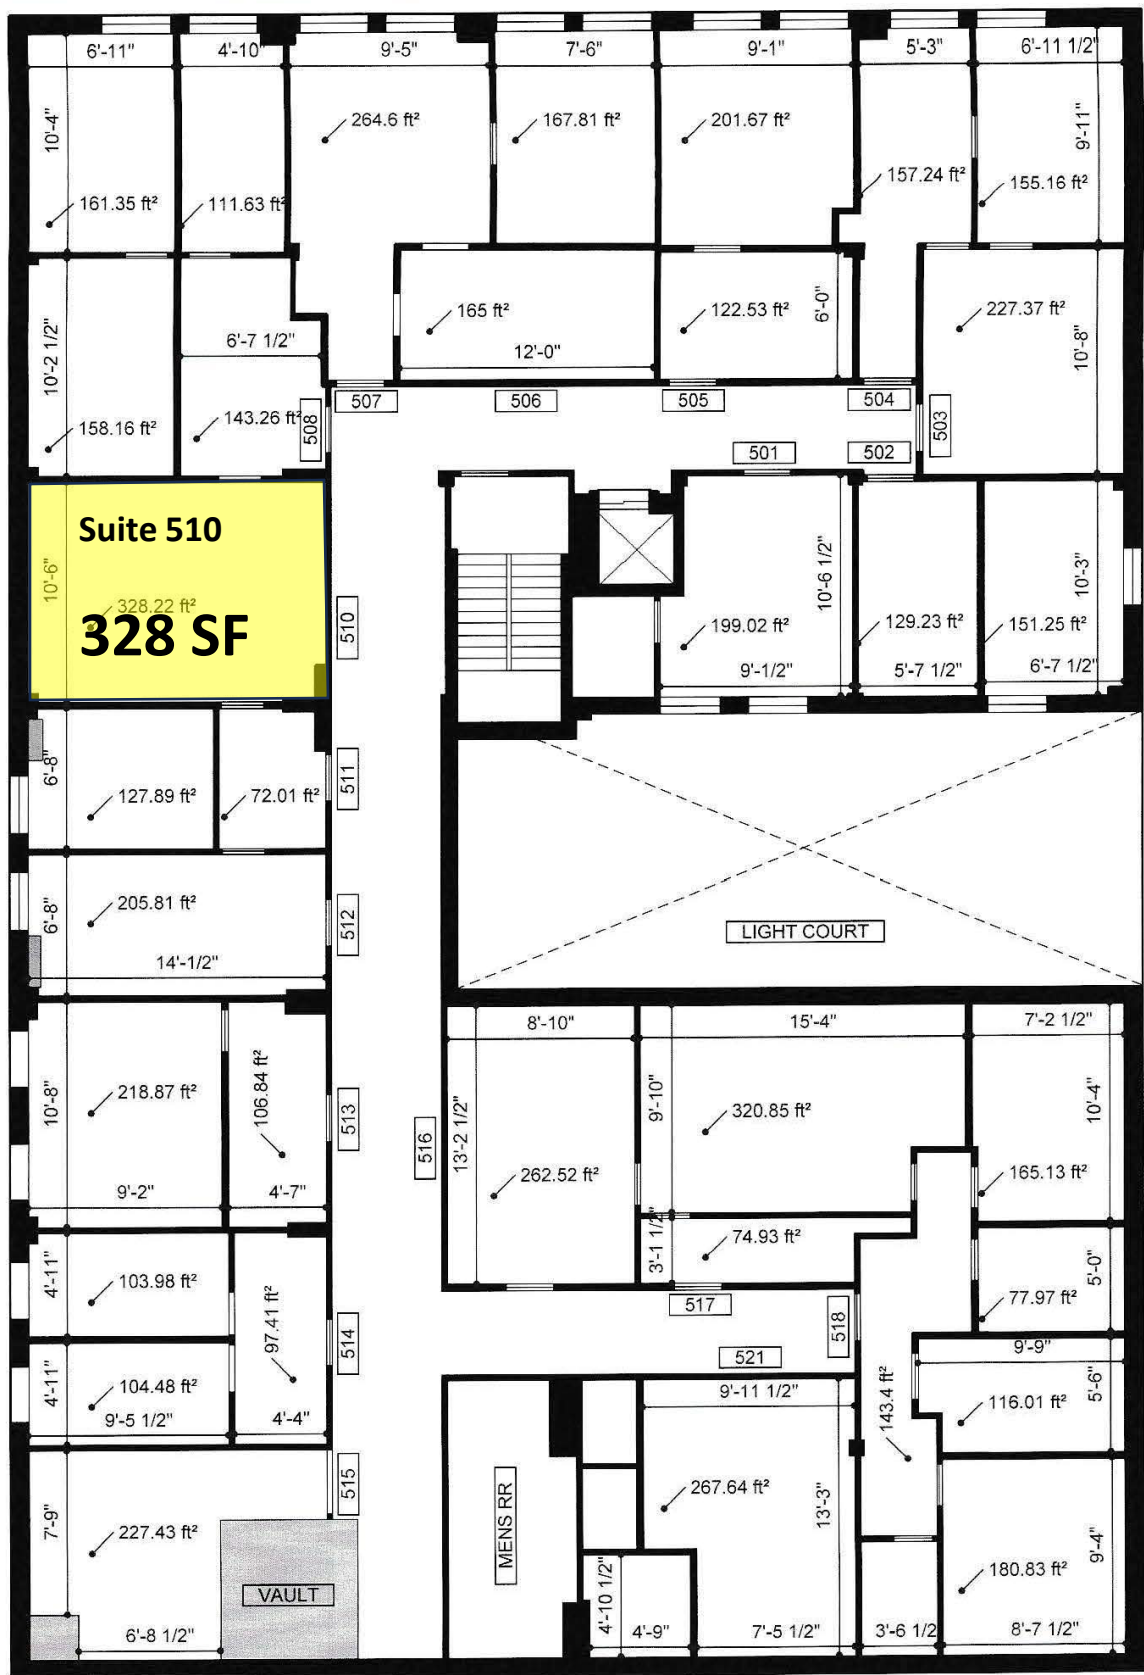

A :: Fifth Floor Plan

001 scale: 1"=12'

Lincoln Building

A 07