


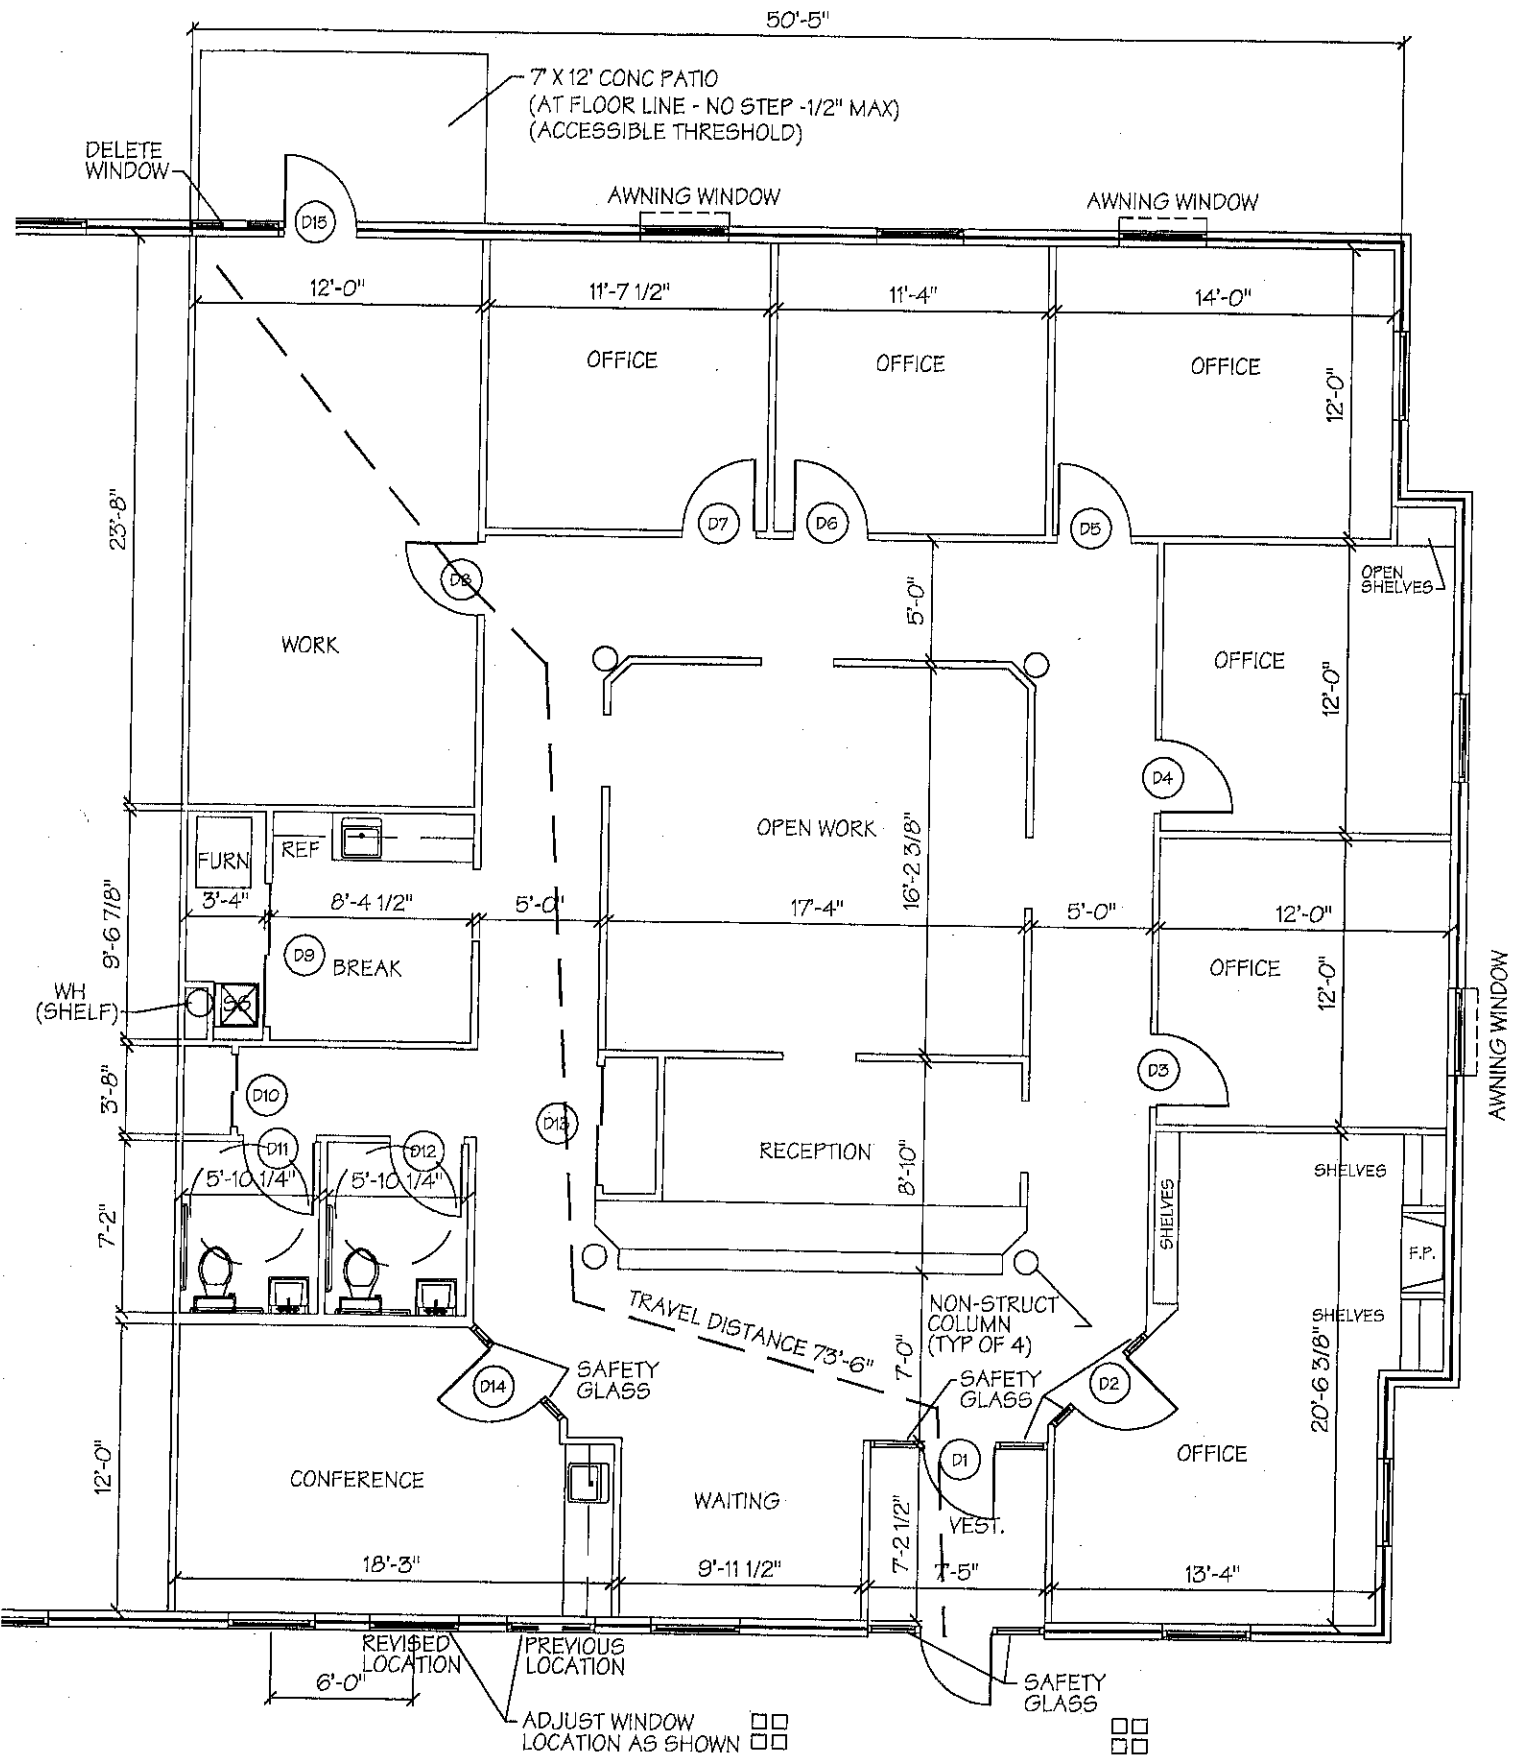

FLOOR PLAN - FIRST FLOOR
SCALE 1/8" = 1'-0"

