



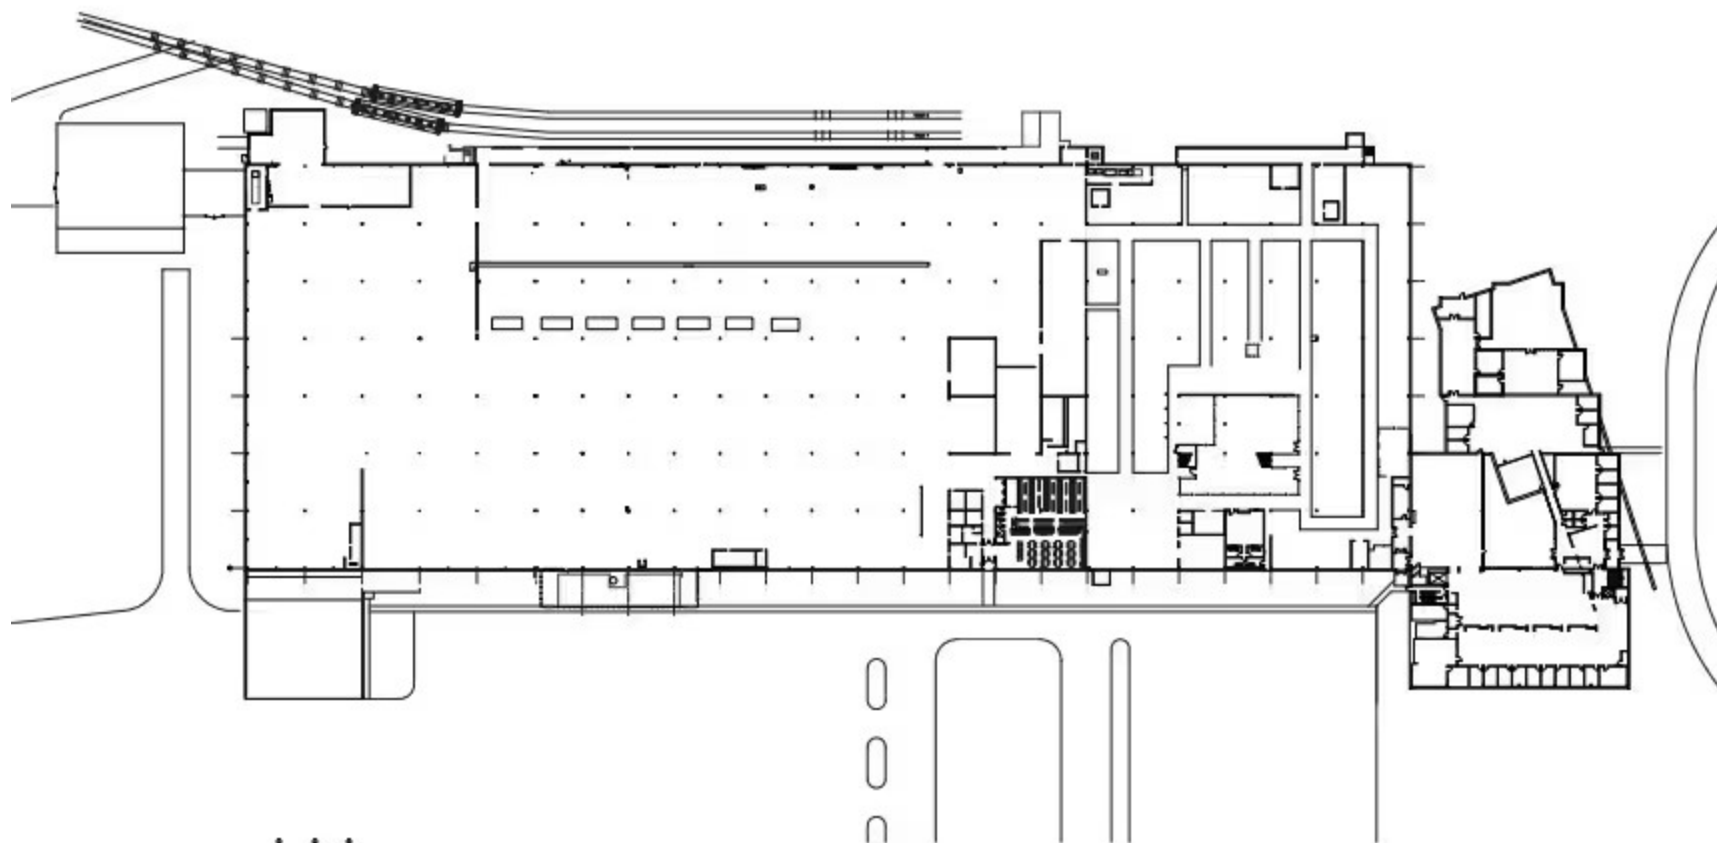


 **FLOOR PLAN**
SCALE 1" = 40'-0"

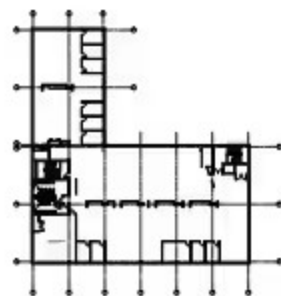

 **PARTIAL SECOND FLOOR PLAN**
SCALE 1" = 40'-0"

Ground Floor Office: 34,415 (+/-34,400)
Second Floor Office: 16,774 (+/-16,775)

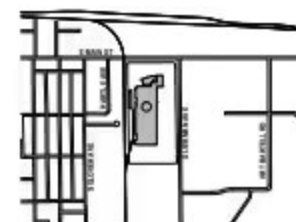

 **KEY PLAN**