


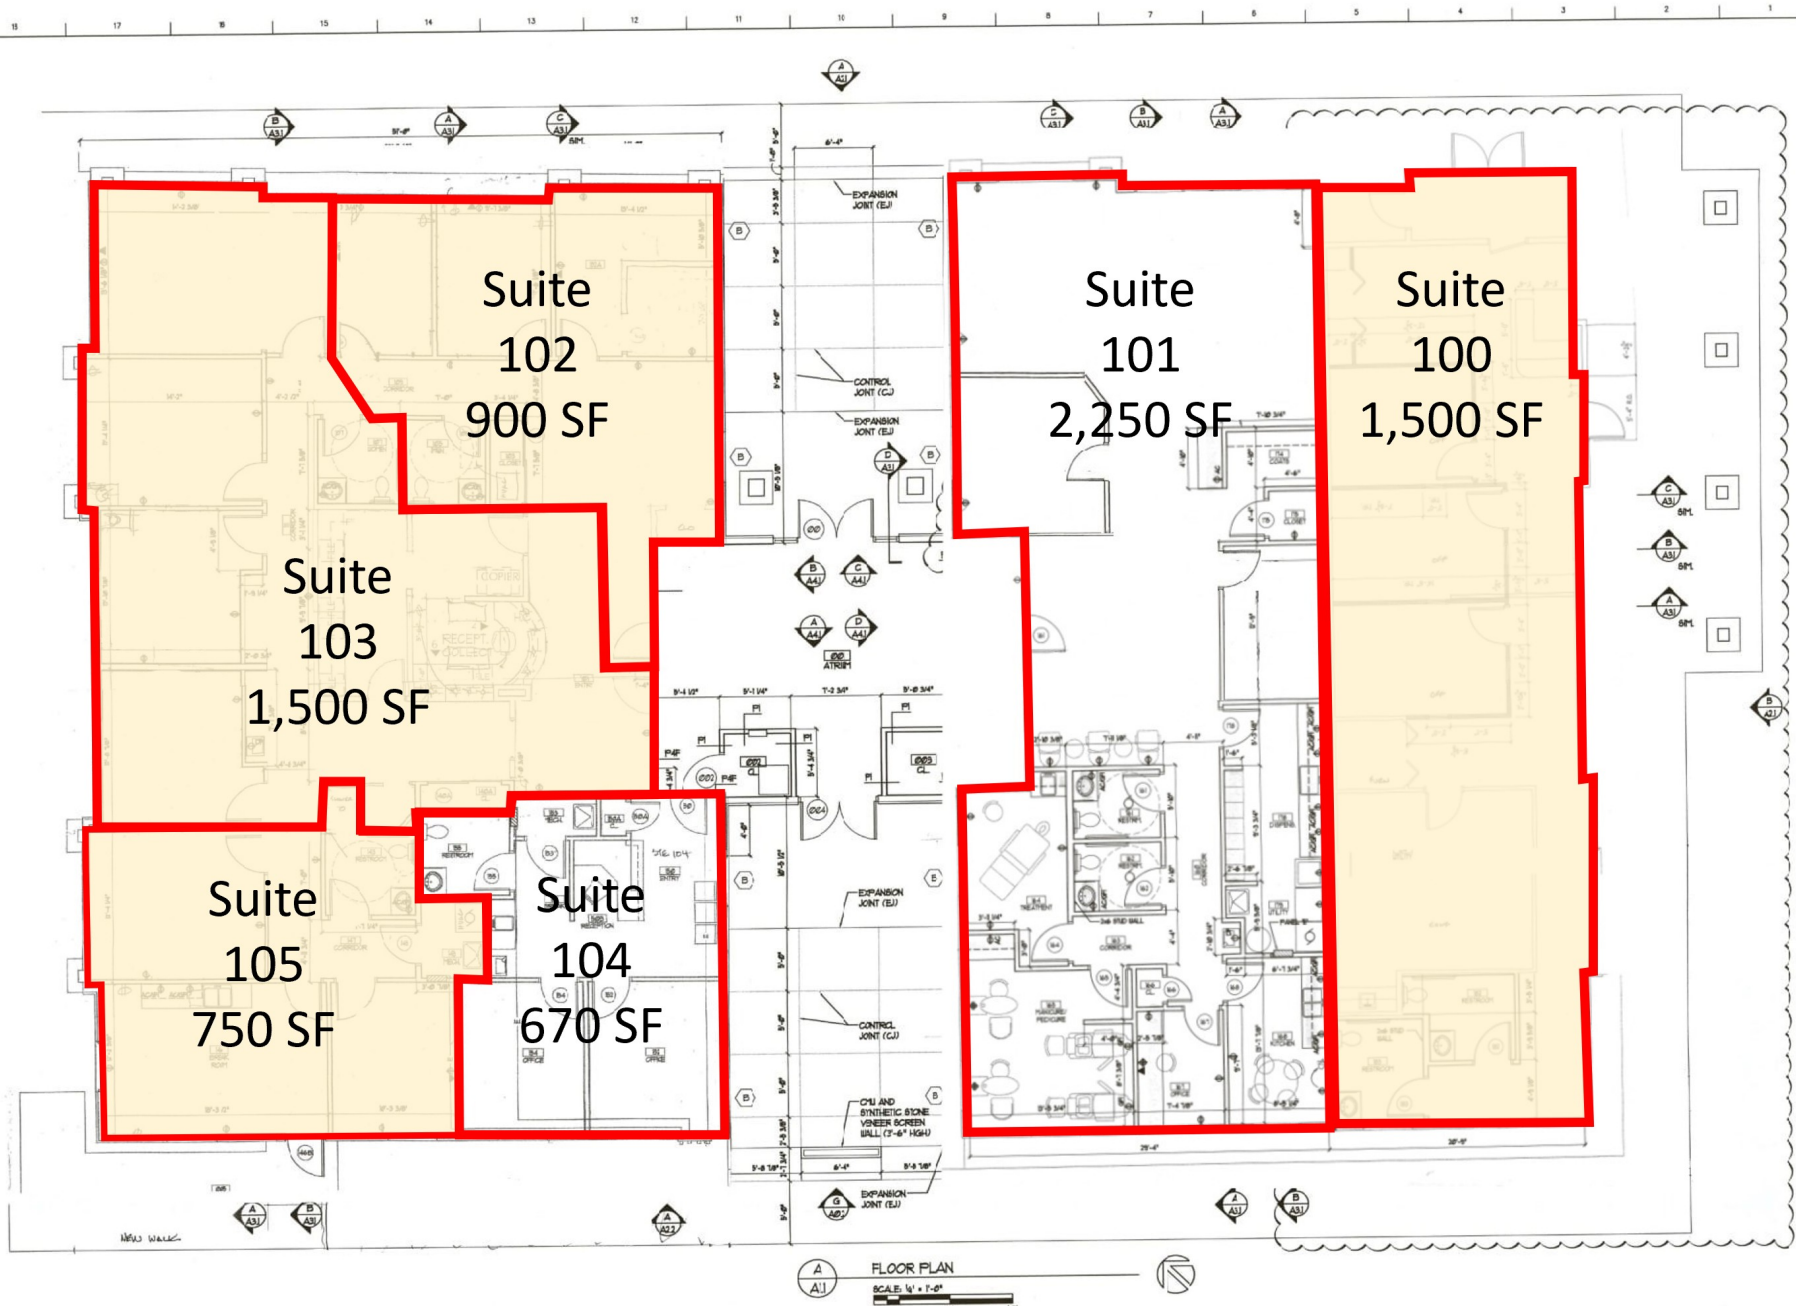

FLOOR PLAN
SCALE: 1/4" = 1'-0"
1" = 12'

REVISIONS NO. DATE REVISION 1-14-09 SAVOY PERMIT REVIEW 1-21-09 INTERIOR BALL LAYOUT REVISION		DESIGNED JMU APPROVED RSG DRAWN JMU APPROVED RSG CHECKED JMU APPROVED RSG	STATE OF ILLINOIS ROBERT C. RAUFELSEN ARCHITECT 100 SOUTH STATE STREET, CHAMPAIGN, ILLINOIS 61820-7240 TELEPHONE 217.239.8544 • FACSIMILE 217.239.8554 EMAIL info@herneman.com • WEBSITE http://www.herneman.com © 2004 Herneman Raufelsen and Associates, Inc. (A/E/C)	Herneman Raufelsen AND ASSOCIATES INC Engineers and Architects 100 South State Street, Champaign, Illinois 61820-7240 Telephone 217.239.8544 • Facsimile 217.239.8554 Email info@herneman.com • Website http://www.herneman.com © 2004 Herneman Raufelsen and Associates, Inc. (A/E/C)	THOMPSON LAND COMPANY 2504 GALEN DRIVE CHAMPAIGN, IL 61821	FLOOR PLAN SHELLED OFFICE SAVOY SQUARE SUB. 1 LOT 2 Savoy, Illinois	HRA NO. 03-3222 DATE MAY 8, 2008 SHEET NO. A.1 OF 10 SHEETS
---	--	--	---	---	---	--	---