



2.27.26

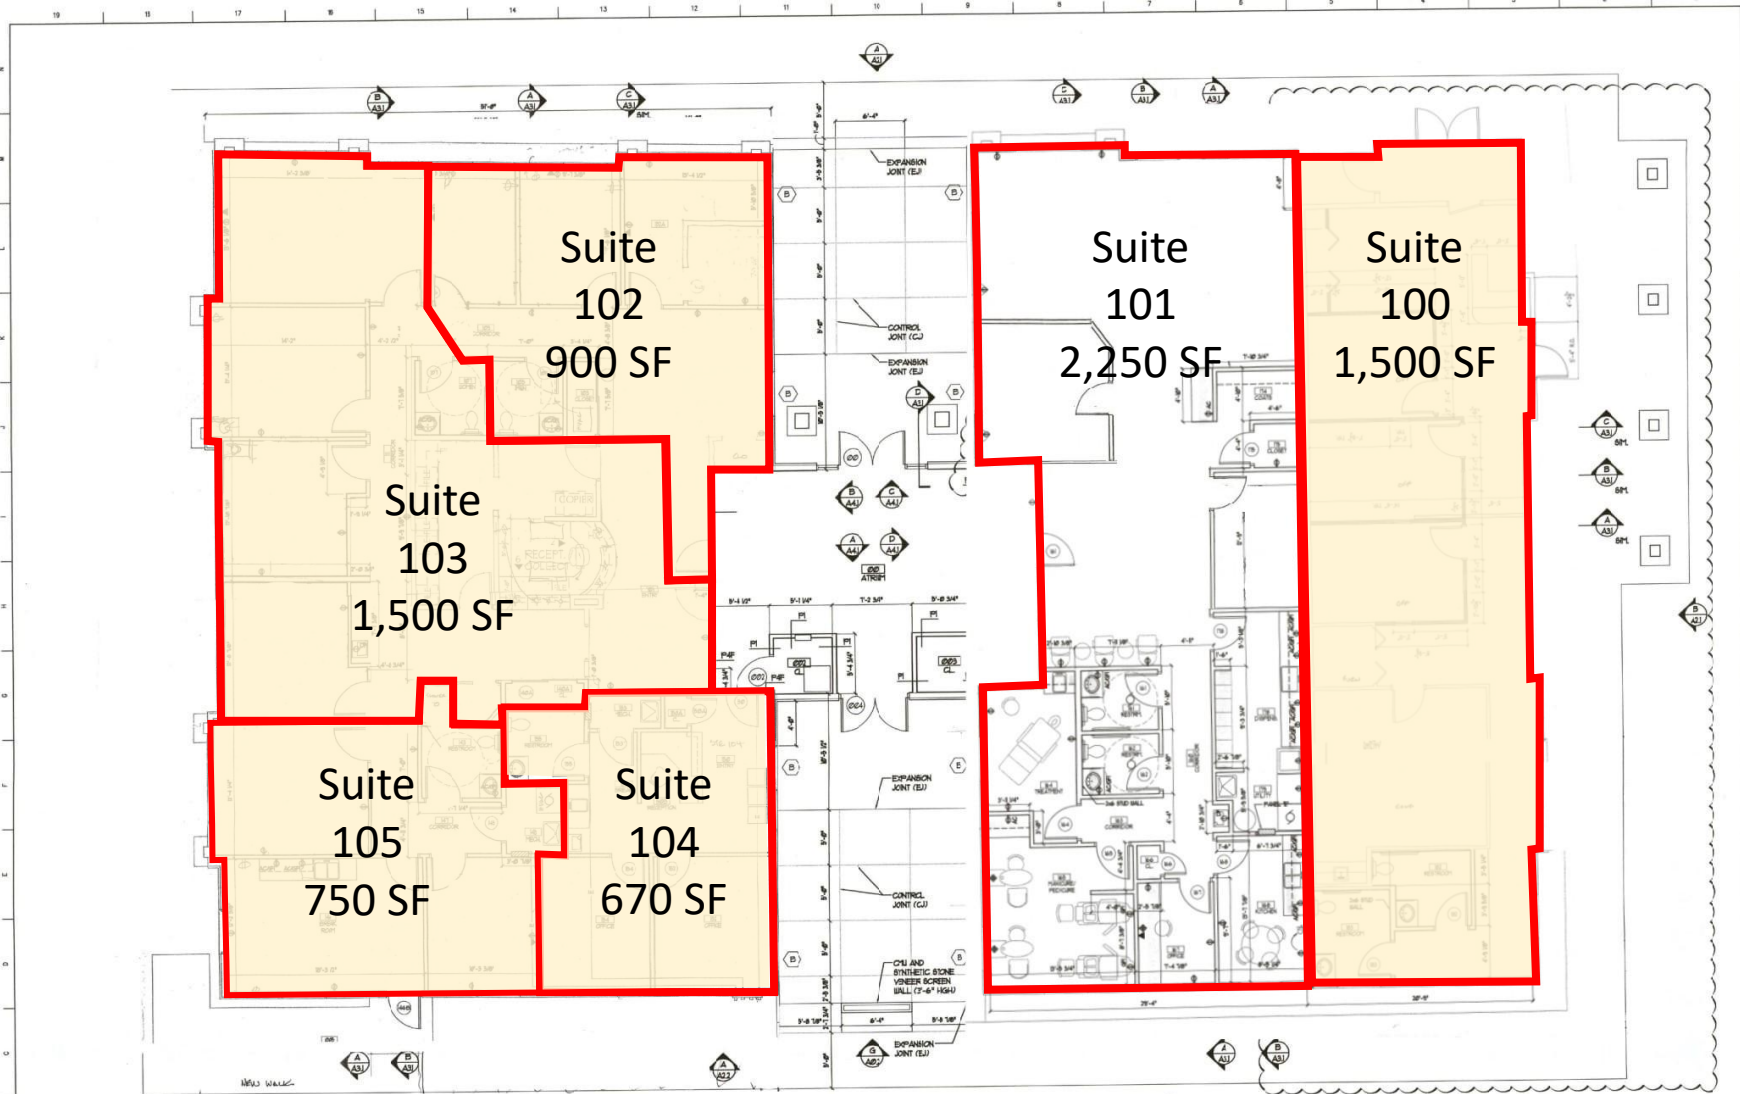

FLOOR PLAN
SCALE: 1/4" = 1'-0"
1" = 12'

NO.	DATE	REVISION
1	4-14-05	SAVOY PERMIT REVIEW
2	1-27-06	INTERIOR BALL LAYOUT REVISION

DESIGNED	APPROVED
JHU	RGR
JHU	RGR
JHU	RGR

 

Henneman Raufeisen AND ASSOCIATES INC
Engineers and Architects
1605 South State Street, Champaign, Illinois 61820-7240
Telephone: 217.282.0261 • Facsimile: 217.282.0264
Email: info@henneman.com • Website: http://www.henneman.com

THOMPSON LAND COMPANY
2504 GALEN DRIVE
CHAMPAIGN, IL 61821

FLOOR PLAN
SHELLED OFFICE
SAVOY SQUARE SUB. 1 LOT 2
Savoy, Illinois

IRRA NO.
03-3232
DATE:
MAY 8, 2005
SHEET NO.
A.1
OF 10 SHEETS