
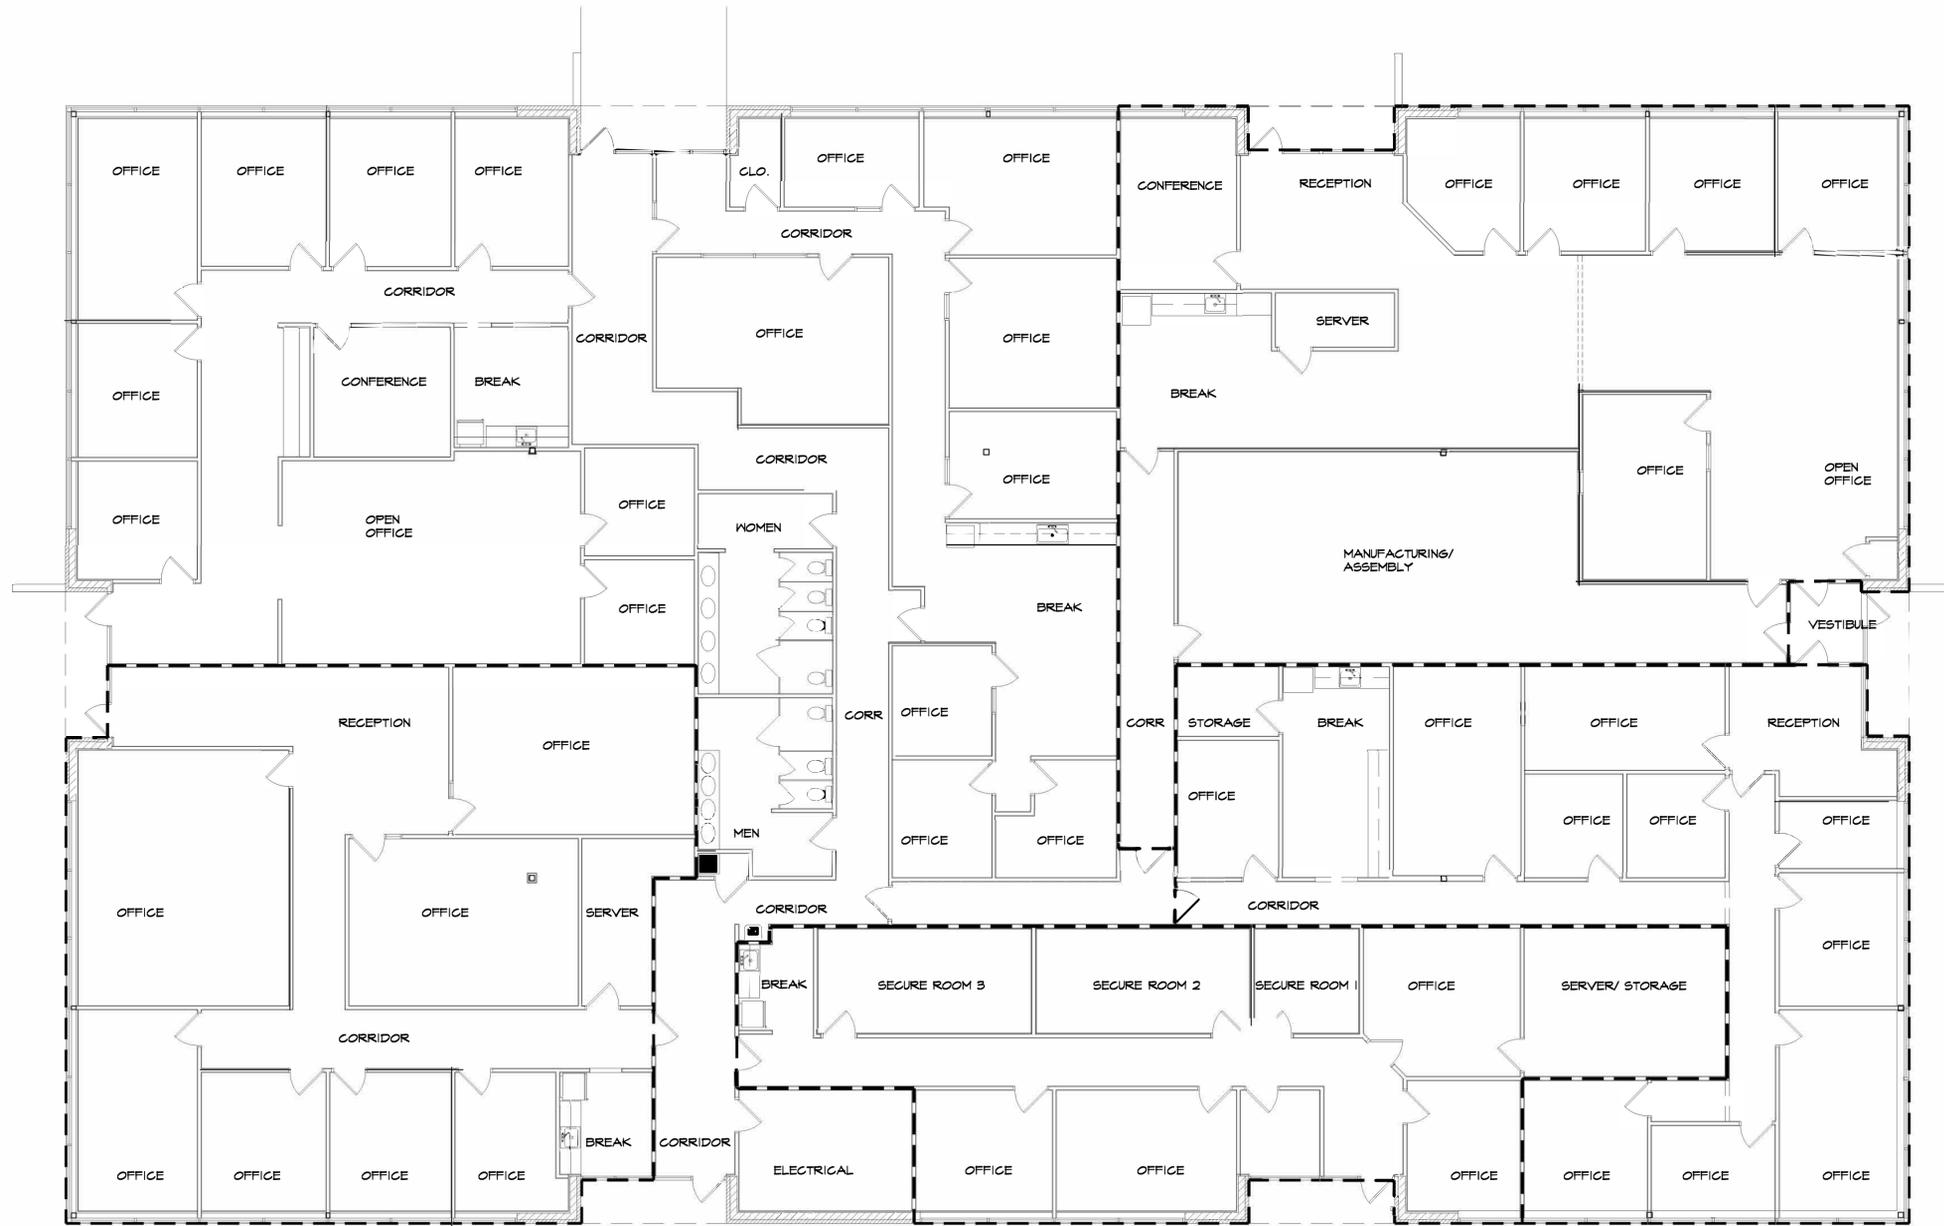


G:\Data\Drawings\FOX\BUDG\_1902\231502\_Fox Dr. (Parallel)\SD\SD\_SCHMES.dwg 8/9/2023 11:53 AM

 

 **FLOOR PLAN** EXISTING  
SCALE: 1/8"=1'-0"

MARK	DESCRIPTION/REVISION	BY	DATE

**PRELIMINARY  
NOT FOR  
CONSTRUCTION  
8.9.23**

ALL OFFICIAL DRAWINGS, SPECIFICATIONS AND INFORMATION APPEARING HEREIN IS PROVIDED AS AN INSTRUMENT OF SERVICE BY THE ARCHITECT. RETAIN THE PROPERTY AND COPYRIGHT OF THE ARCHITECT AND IS INTENDED FOR USE ON THE PROJECT ONLY. NO REPRODUCTION, REUSE, OR DISTRIBUTION OF ANY KIND IS PERMITTED WITHOUT THE PRIOR WRITTEN CONSENT OF THE ARCHITECT. © 2023

STATE OF ILLINOIS  
PROFESSIONAL DESIGN FIRM  
LICENSE NO. 194-001890

**smith/burgett architects inc.**  
 ARCHITECTURE  
 ENGINEERING  
 PLANNING  
 INTERIOR DESIGN

1824 WEST MAIN STREET  
 CHAMPAIGN, ILLINOIS 61821  
 PHONE: 217.237.8400  
 FAX: 217.237.8720

**PARALLEL  
CONCEPTUAL LAYOUTS  
1902 FOX DRIVE  
CHAMPAIGN, IL**

FLOOR PLAN - EXISTING

DRAWN	KJW/KLS
REVIEWED	GDB
DATE	8.9.23
SCALE	AS NOTED
PROJECT NO.	23-1502
SHEET	

