


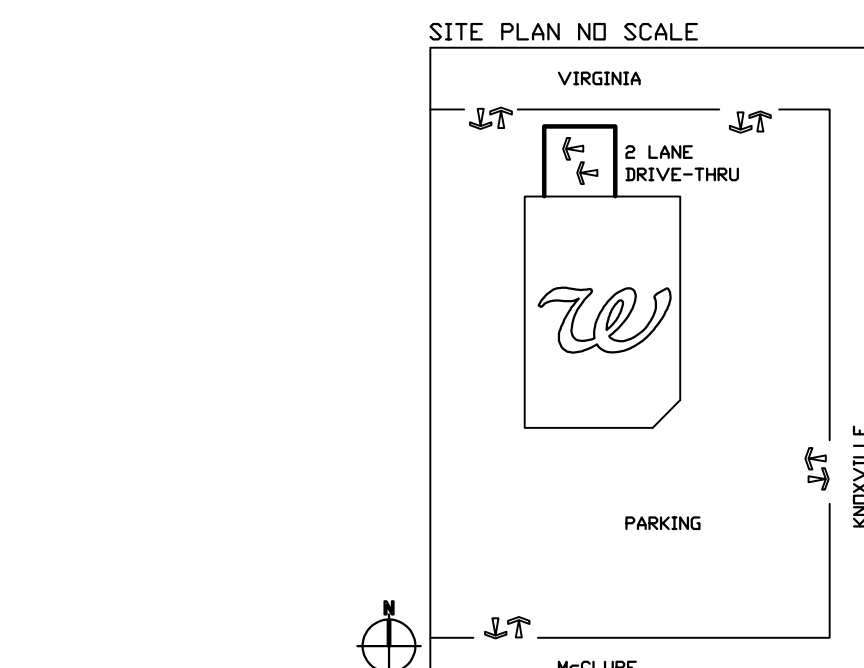

INTERIOR HANGING SIGNS

GENERAL SALES AREA:
ALL SIGNS AND AISLE MARKERS @ 9'-0" AFF
UNLESS OTHERWISE NOTED.

SIGN "C" CHECKOUT/THANK YOU

SIGN "E" ENTRANCE/EXIT

SIGN "L" LIQUOR/THANK YOU

SIGN "T" STORE HOURS SIGN

SIGN "GC" GREETING CARD CUBE

SIGN "COS" COSMETIC HANGING CUBE
8" X 8" X 30 1/4" @ 8'-0" AFF

SIGN "B" BEER CUBE

SIGN "SB" SAN BRUNO CHECKOUT LANE #

SIGN "N" SAN BRUNO PHOTO

PHARMACY DEPARTMENT:
REFER TO FIXTURE PLAN FOR REQUIRED SIGNS

SIGN "J" PICK UP PRESCRIPTIONS

SIGN "K" DROP OFF PRESCRIPTIONS

SIGN "M" CUSTOMER WAITING AREA

SIGN "Q" CONSULTATION WINDOW

ATTACH SIGNS TO UNDERSIDE OF SOFFIT.
REFER TO FIXTURE PLAN FOR SIGN LOCATION.
PROVIDE (2) HOOKS PER SIGN. ANCHORS PER SIGN.
SCREW THREADED EYEBOLT INTO ANCHOR. HANG
SIGNS FROM EYEBOLTS WITH "S" HOOKS.

GENERAL NOTES

20. OFFICE.
21. OFFICE WITH A TILED FLOOR & VINYL
RAILCOVERING
22. OPENING @ 6'-0" W X 2'-0" @ 52' AFF
23. COMPUTER EQUIPMENT CABINET
24. LATERAL FILE
25. ADMINISTRATION TERMINAL
26. TILL LOCKER
27. SAFE
28. STOCKROOM
29. GRAVITY CONVEYOR
30. NEST-A-FLEX CONVEYOR
31. POWER ROLLER CONVEYOR
32. BALER 50"W X 34"D X 78"H
33. EMPLOYEE ROOM
34. LULL AWAY CABINET: 25.5" W X 20"D X 42"H
35. EMPLOYEE LOCKERS: (2) 5' W X 15'D X 72"H
36. 4'-6" W X 2'D EMPLOYEE COUNTER
37. EMPLOYEE ROOM REFRIGERATOR-UNDER COUNTER
38. SUNDRIES COUNTER: 24"W X 23"D X 35.25"H
(BENEATH COUNTER #33)
39. 6"-6" MIRROR ON WALL ABOVE COUNTER
40. MISC.
41. ELECTRICAL OUTLET FOR FUTURE USE
42. VENDOR RACKS: REMOVE BASE DECK & SHOES;
END PANEL TO REMAIN.

Walgreens

Store Planning and Design Development
106 Wilmot Road
Deerfield, IL 60015-5105

TYPE		PROJECT DATA	
		INCLUDED	
NEW LOCATION	☒	GENERAL SALES	☒
NEW LOCATION EXIST'G BLDG	☐	MARKET	☒
REMODEL	☐	PHARMACY	☒
	☐	BEER	☐
	☐	SECURITY	☐

SQUARE FOOT AREA SUMMARY

DEPARTMENT		SALES	STOCK	SERVICE	TOTAL	
					EXIST'G	NEW
GEN SALES	EXIST	8670	2035	1115	11820	
SALES	NEW	8622	1926	1047		11595
L.I.Q.	EXIST					
	NEW					
BEER	EXIST					
	NEW					
BSMT.	EXIST					
	NEW					
PHOTO	EXIST					
	NEW	225				225
RX & WAIT'G	EXIST	980			980	
	NEW	980				980
MARKET	EXIST	700			700	
	NEW	700				700

CERTIFICATION AND SEAL	
I HEREBY CERTIFY THAT THIS PLAN AND SPECIFICATION WAS PREPARED BY ME OR UNDER MY DIRECT SUPERVISION AND THAT I AM A DULY REGISTERED ARCHITECT OR ENGINEER UNDER THE LAWS OF THE STATE OF ILLINOIS AS SIGNIFIED BY MY HAND AND SEAL.	

STORE NUMBER 03181		
PROJECT NAME		
WALGREENS STORE 2515 N. KNOXVILLE AVE PEORIA, ILLINOIS F118 AUTOMATION RELOCATION		
DRAWING TITLE		
FUTURE FLOOR PLAN		
CADD PLOT: 03181-d111-09-14DEC17	SCALE: <u>1/8"=1'-0"</u> DRAWN BY: <u>WEH/ CR ARCH</u> DATE: <u>12/14/17</u>	DRAWING NO. D111
VOID PLOT: 1181-D1-06-02MAY12-COR	SUPERSEDES PLAN DATED: _____ REVIEWED BY: P. PETROVA	
OF		DWGS.

1 **FIXTURE FLOOR PLAN**
1/8" = 1'-0"