


FLOOR PLAN NOTES:


- SEE SHEET A10 FOR GENERAL FLOOR PLAN NOTES.

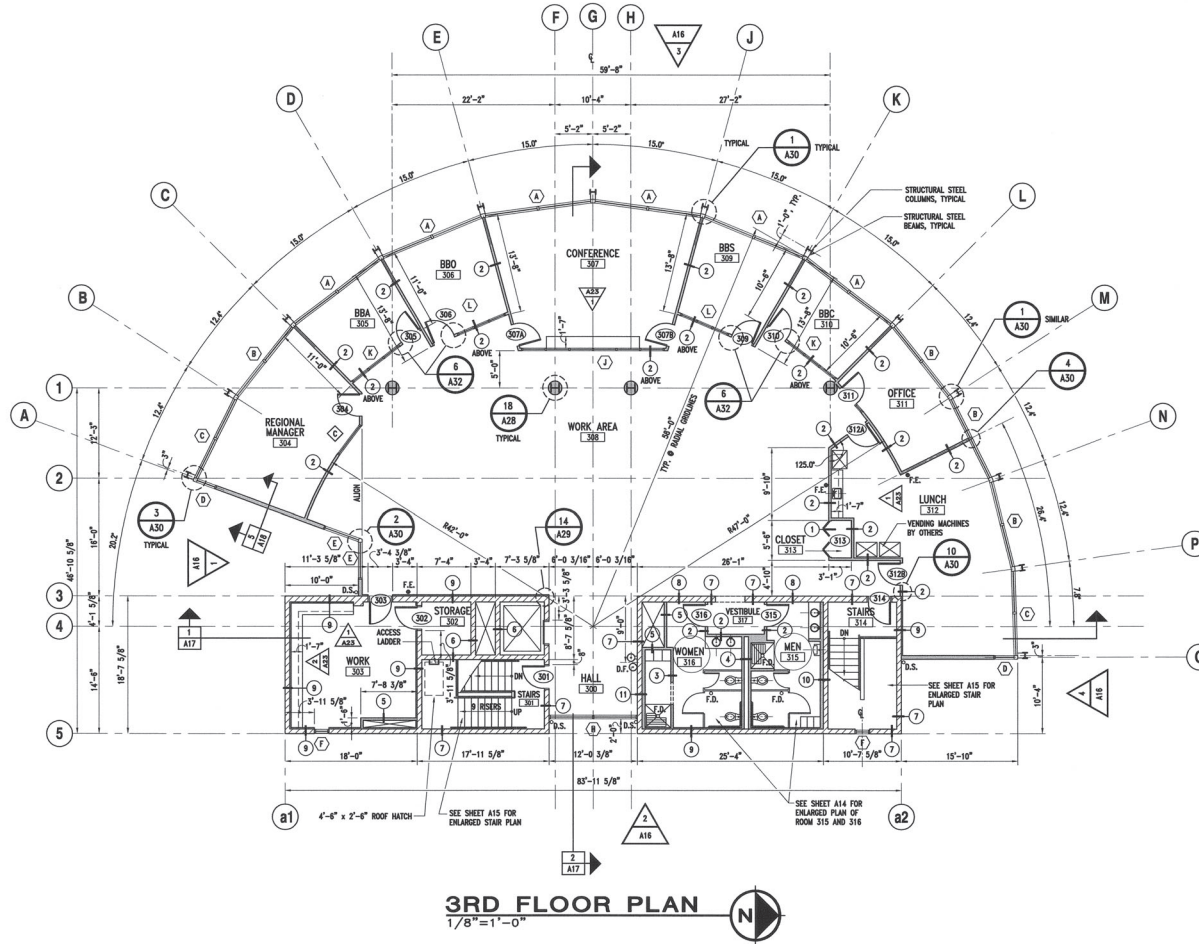

LEGEND: (REFER TO SHEET A1 FOR ADDITIONAL SYMBOLS AND KEYS).

- METAL STUD WALL
- CMU WALL
- CMU FURRING WALL W/ RIGID INSULATION
- 7'-0" HIGH CASE OPENING, SEE DETAIL (WIDTH AS SHOWN ON PLAN)
- FLOOR DRAIN
- SURFACE MOUNTED FIRE EXTINGUISHER W/ CABINET. TOP OF EXTINGUISHER ϕ +54" A.F.F. CLASS 2A, TYPICAL
- SURFACE MOUNTED FIRE EXTINGUISHER. TOP OF EXTINGUISHER ϕ +54" A.F.F. CLASS 2A, TYPICAL
- DOWN SPOUT

CALL 48 HOURS BEFORE YOU DIG
1-800-424-5555

 

Meritt + Pardini

1000 University St.
Suite 221
Seattle, WA 98101
(206) 422-9400
(206) 422-9402 fax
http://www.merittparidini.com

PROJECT-ENGINEER/ARCH
SG
DESIGNER:
JEB
DRAWN BY:
SG/KN
SCALE:
1/8"=1'-0"
DATE:
1/13/03
PROJECT NO.
APPROVED BY:

4408 REGISTERED PROFESSIONAL ENGINEER
STATE OF WASHINGTON
1.9.03

REVISIONS					
NO.	DATE	BY	DESCRIPTION	APP'D	NO.

PROJECT MANAGER:
PROJECT ENGINEER:
DESIGN ENGINEER:
DRAFTER:
SCALE:
DATE:
CHECKED/APPROVED BY:



**Port of Seattle
MARINE FACILITIES**

PROJECT:
SHEET TITLE:
**TERMINAL 48
YARD & BUILDING IMPROVEMENTS
ADMINISTRATION BUILDING
THIRD FLOOR PLAN**

WORK ORDER NO.
101613
CONSULTANT'S NO.
A12
PORT OF SEATTLE NO.
46-0203-A12