




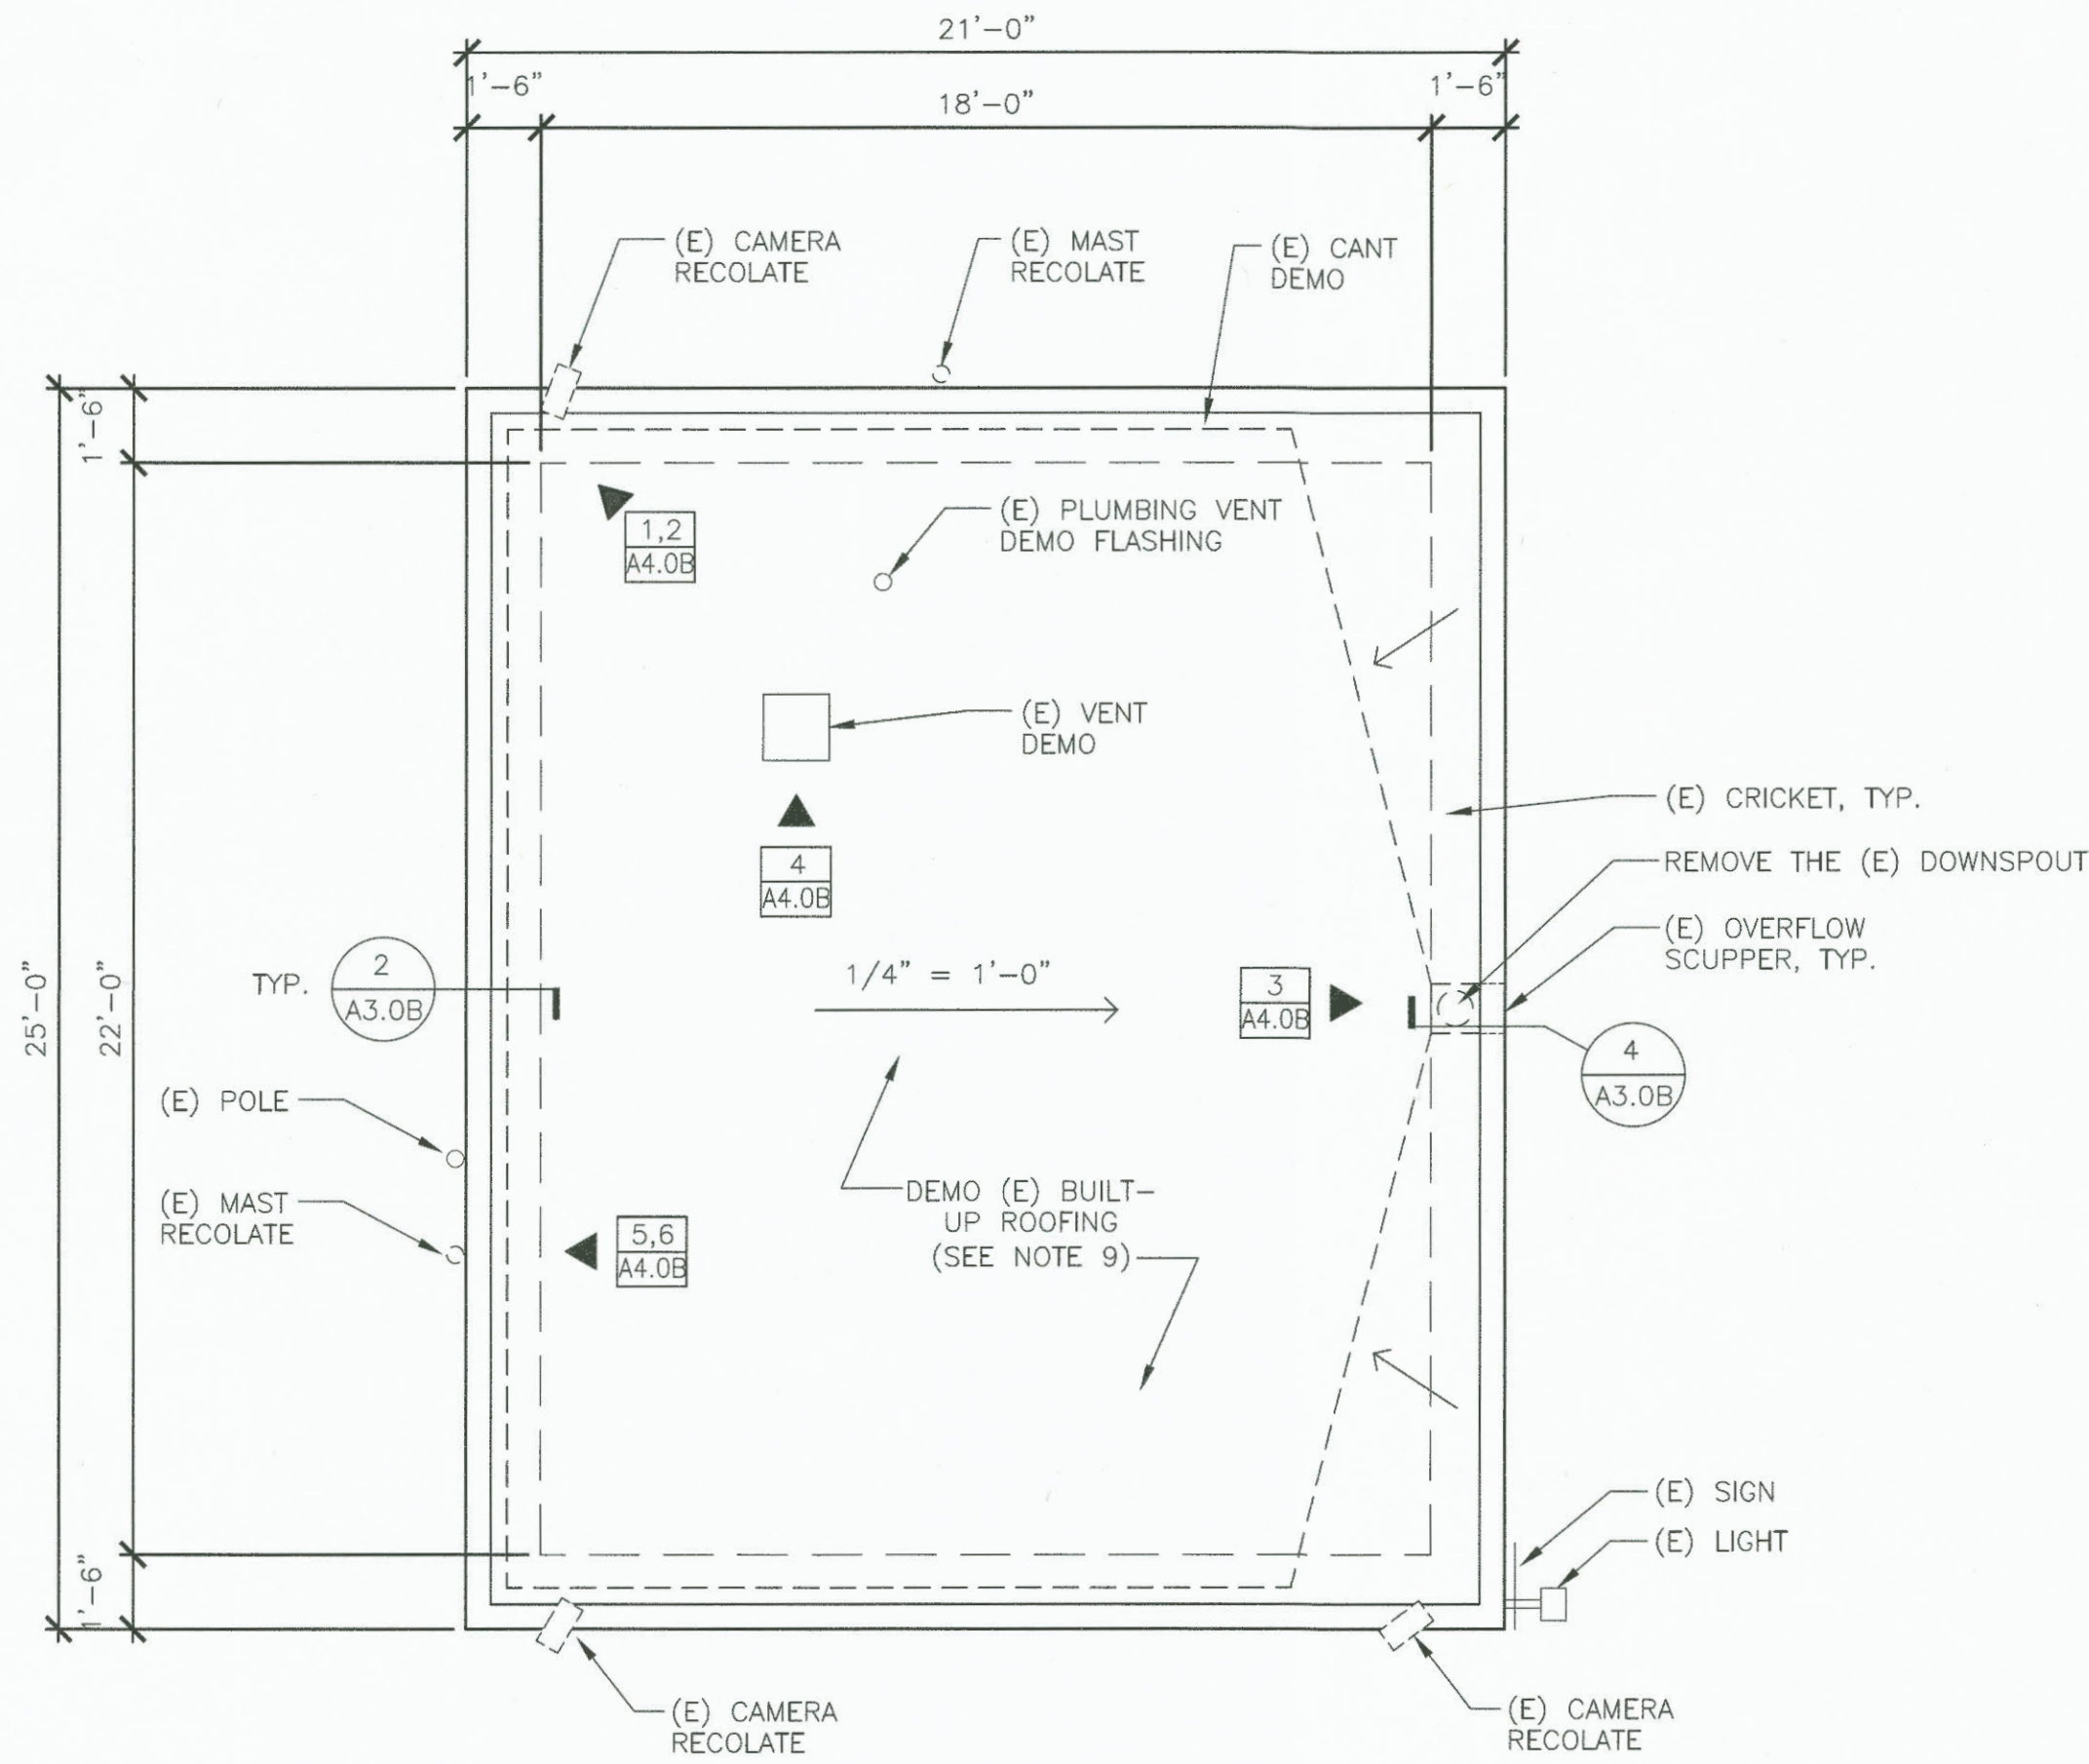

DEMO ROOF PLAN - GUARDHOUSE 575
1/4" = 1'-0" 1

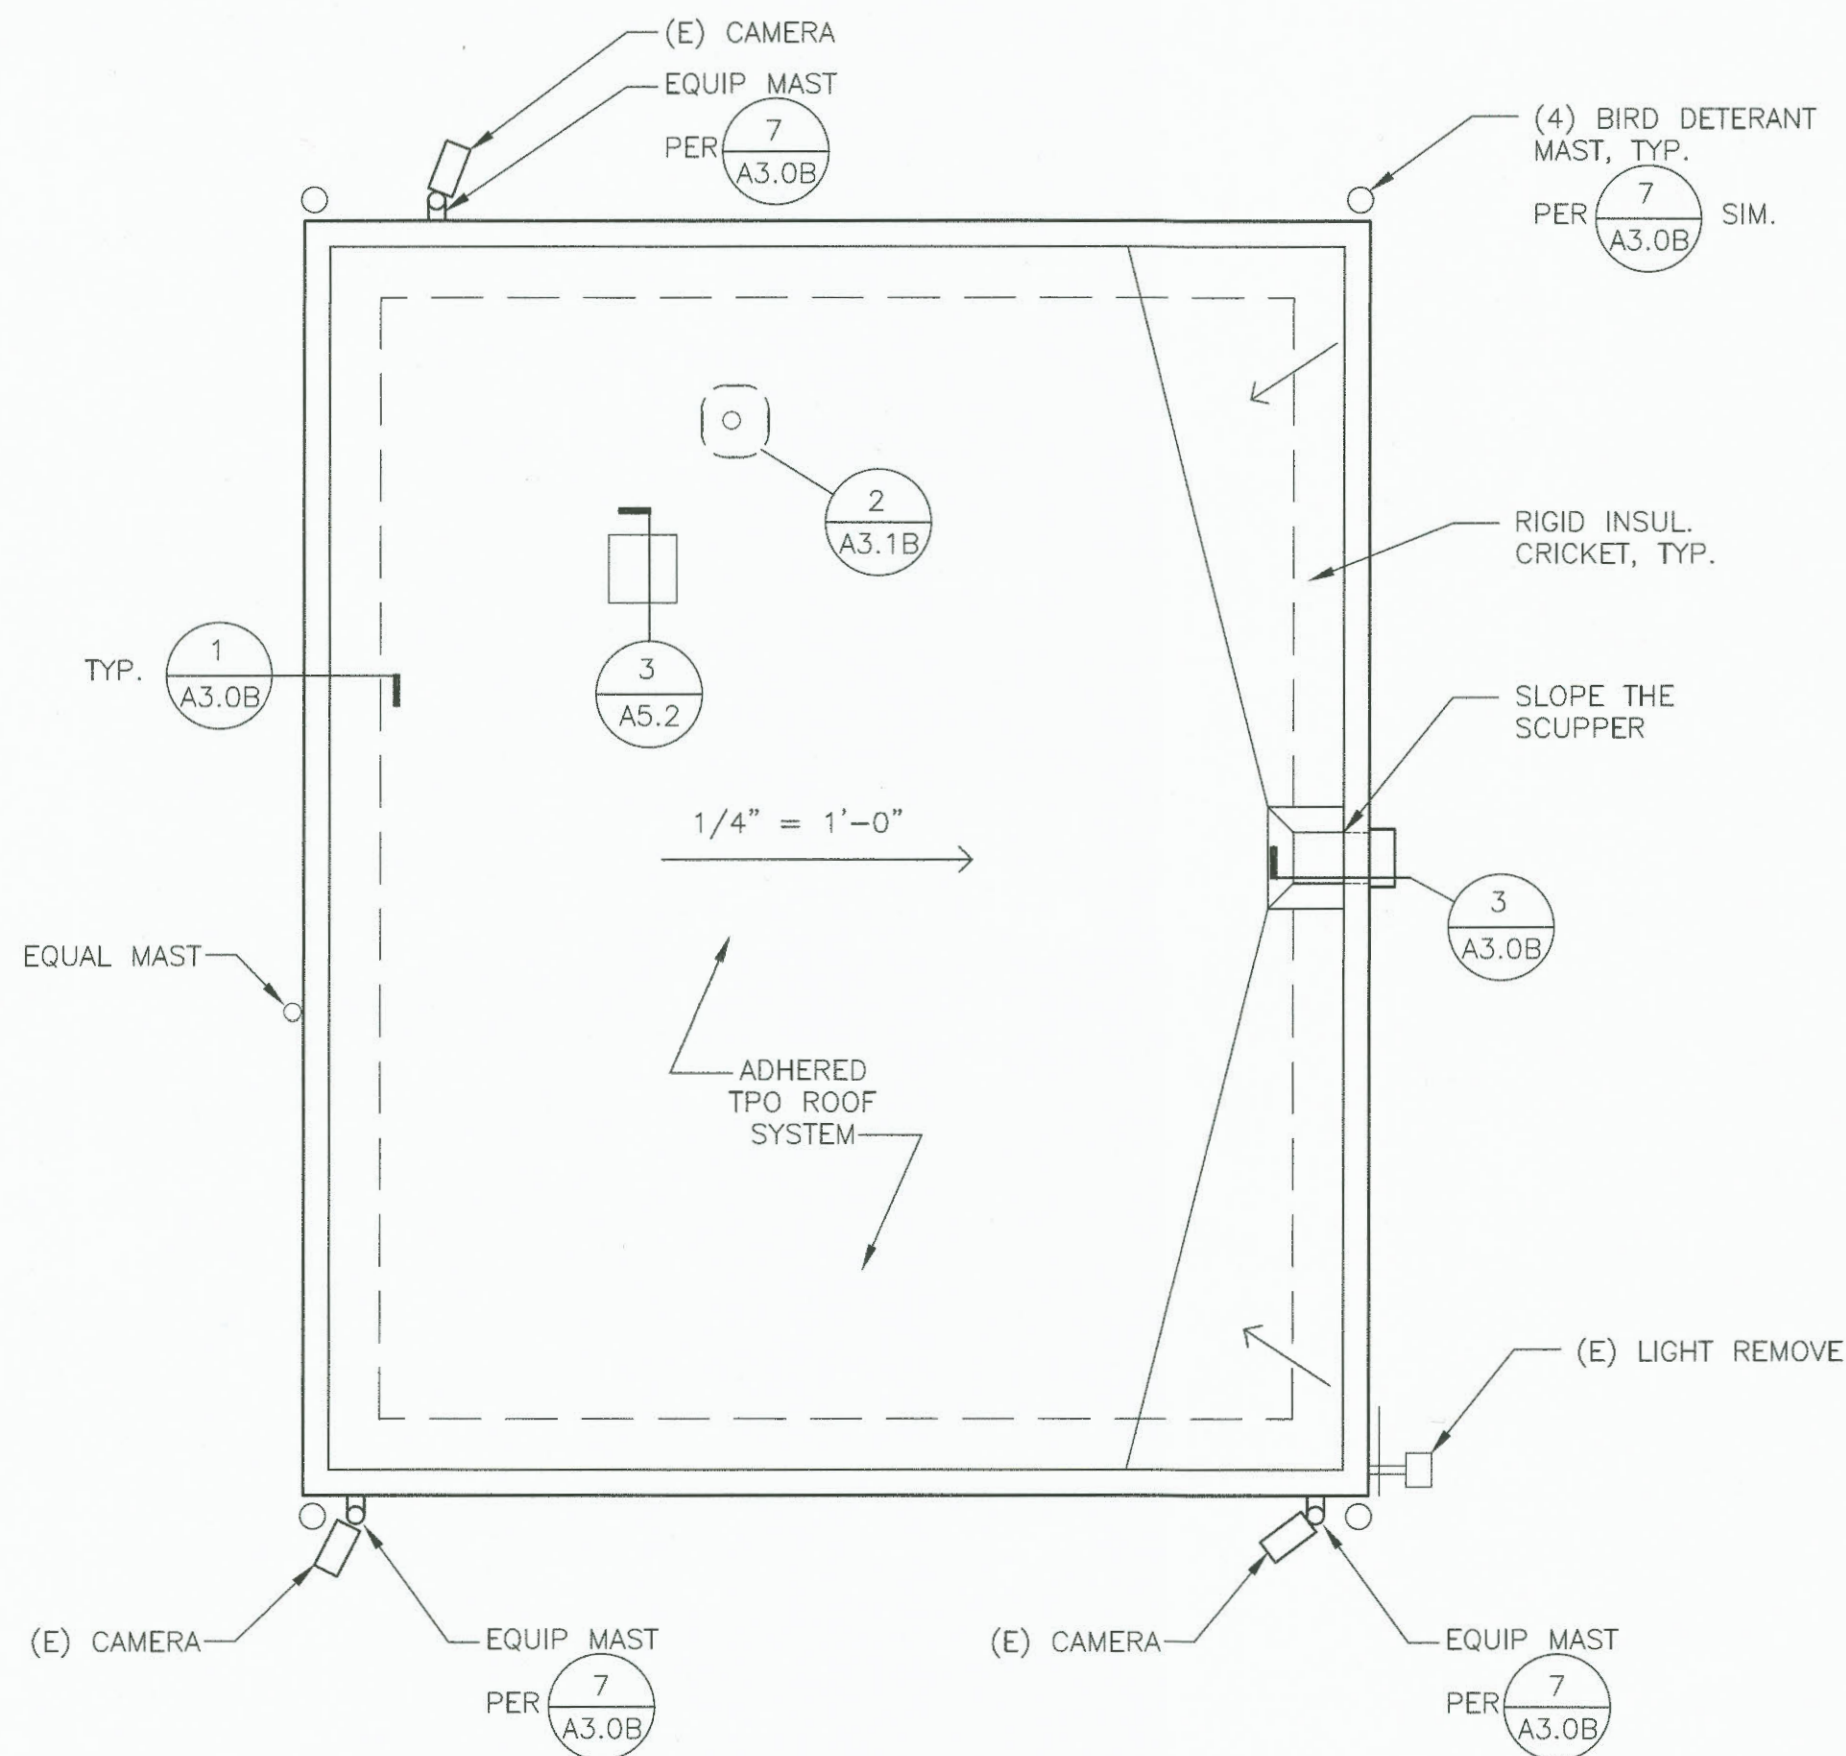

ROOF PLAN - GUARDHOUSE 575
1/4" = 1'-0" 2

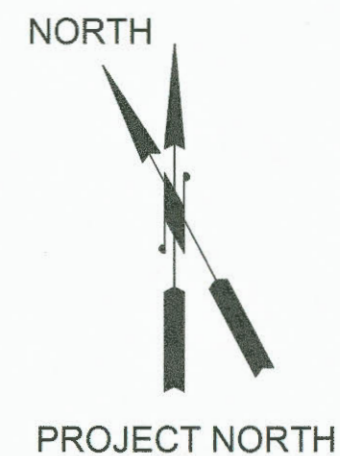

DEMO ROOF PLAN NOTES

- A. (E) ROOF SYSTEM:
BUILT-UP ROOFING- W/ MINERAL CAP SHEET
R-30 RIGID
O/ COVER BRD
O/ PLYWOOD
O/ 2 x 8 @ 2'-0" O.C.

- B. ROOF SQUARE FOOTAGE: 525 S.F.

DEMOLITION SEQUENCE

- D1. REMOVE EXISTING ROOFING, DRY ROT, FLASHINGS.
D2. LEAVE EXPOSED FOR OBSERVATION BY ARCHITECT FOR HIDDEN DAMAGE
D3. DEMOLITION ADDITIONAL SHEATHING AND STRUCTURE AS DIRECTED.

GENERAL NOTES


1. MAINTAIN FUNCTIONALITY OF ROOFTOP MECHANICAL EQUIPMENT OR RELATED ROOF PENETRATION TO THE MAXIMUM EXTENT POSSIBLE THROUGHOUT RE-ROOFING OPERATIONS.
2. FIELD VERIFY ALL EXISTING CONDITIONS AND CONNECTION POINTS PRIOR TO STARTING WORK. CONTRACTOR SHALL COORDINATE ALL PORTIONS OF THE WORK AS DESCRIBED IN THE CONTRACT DOCUMENTS. CONTRACTOR SHALL VERIFY ALL DIMENSIONS AND RELATIONS TO OTHER WORK. NOTIFY ENGINEER FOR RESOLUTION OF ALL DISCREPANCIES OR CONFLICTS PRIOR TO EXECUTION OF THE WORK.
3. ALL WORK SHALL COMPLY WITH THE FOLLOWING INCLUDING CITY OF TACOMA AMENDMENTS AS APPLICABLE:
- 2015 INTERNATIONAL EXISTING BUILDING CODE (IEBC)
- 2015 INTERNATIONAL MECHANICAL CODE (IMC)
- 2015 INTERNATIONAL FIRE CODE (IFC)
- 2015 WASHINGTON STATE BUILDING CODE, FIRE CODE & ENERGY CODE INCLUDING AMENDMENTS







ALL REFERENCES TO OTHER STANDARDS AND CODES SHALL BE THE LATEST EDITION, UNO

PERMITS FOR THIS WORK WILL BE REQUIRED AND SHALL BE ACQUIRED FROM THE GOVERNING AGENCY(S) PRIOR TO START OF WORK

4. DO NOT SCALE DRAWINGS.
5. MAINTAIN CLEAR EXIT PATHS TO REQUIRED MEANS OF EGRESS.
6. PROTECT ALL WORK SCHEDULED TO REMAIN.
7. PROTECTION: PROTECT WORK THAT WILL BE OCCUPIED AND OPERATIONAL DURING THE CONTRACT PERIOD. CONTRACTOR IS RESPONSIBLE TO PROTECT PEOPLE AND PROPERTY. PROTECT BUILDING, EQUIPMENT, PAVING, VEHICLES, PEDESTRIANS AND TENANT OPERATIONS FROM ROOFING OPERATIONS INCLUDING DUST, DEBRIS, PAINT ETC. SEAL OFF OPENINGS, AND AREAS DURING OPERATIONS THAT WOULD ALLOW DUST, WATER INFILTRATION, FALLING OBJECTS, OR ANY OTHER ENVIRONMENTAL CONTAMINANT TO ENTER THE BUILDING OR EFFECT OUTDOOR OPERATIONS. CONTRACTOR TO USE ALL APPROPRIATE DUST CONTROL MEASURES. COORDINATE DUST CONTAINMENT MEASURES WITH ENGINEER PRIOR TO INITIATING WORK. PROTECT ADJACENT AREAS WHERE THERE IS NO WORK TO BE PERFORMED. PROTECT WORK IN PROGRESS OR FINISHED WORK DURING OTHER CONTRACT TASKS. LEAVE PROTECTION IN PLACE AS MUCH AS PRACTICABLE UNTIL PUNCH LIST. COORDINATE WITH ENGINEER FOR SAFETY NOTICES AND PROCEDURES THAT WOULD AFFECT THE TENANT.

8. EXISTING PAINTED METAL SOFFITS TO REMAIN. REPLACE DAMAGED/ CRUSHED AREAS WITH SAME SECTION PANELS AND FLASHINGS AND MATCH ADJ. COLOR AS CLOSE AS PRACTICABLE FROM MANUF. STANDARD KYNAR COLORS. SEE PHOTOS.
9. REMOVE ROOF, INSULATION COPINGS, DOWN TO SUBSTRATE, FLEXIBLE FLASHING TAPE, EXPOSED SEALANTS AND MASTICS, AND OTHER REPAIR SYSTEMS NOT LISTED, DOWN TO METAL ROOF PANEL. PREPARE THE METAL PANELS PER MANUFACTURERS' RECOMMENDATIONS FOR LIQUID FLASHING OR FIELD COAT SYSTEM, REMOVING LOOSE DEBRIS, PAINT, RUST, AND CONTAMINANTS. CONTRACTOR IS RESPONSIBLE FOR THE SAFE COLLECTION AND LAWFUL DISPOSAL OF ALL DEBRIS, DUST, CLEANING AGENTS, METAL PREPARATION, AND WATER GENERATED DURING PREPARATION OF METAL SURFACES. DISCHARGE NOTHING TO ANY STORM OR SEWER SYSTEM ON SITE. PROVIDE ENGINEER WITH ANY REPORT, TESTING, OR CERTIFICATION SHOWING COMPLIANCE WITH LAWFULL DISPOSAL OF AFOREMENTIONED PRODUCTS AND BYPRODUCTS, PER PORT OF TACOMA STANDARDS.
10. FLASHINGS & COPINGS: ALL FLASHINGS AND COPINGS SHALL BE ASSEMBLED PER SMACNA. SHEET STOCK SHALL BE 24GA KYNAR PAINTED GALV. STEEL UNO. SIDING PANELS PER SPECIFICATIONS. ALL CUSTOM SHEET METAL AND IRONWORK WILL REQUIRE SHOP DRAWING SUBMITTALS.
11. FASTENERS: ALL FASTENERS SHALL BE GALVANIZED AND PAINTED, SELF-TAPPING TEK SCREWS, WITH UV STABILIZED EPDM WASHERS, AS RECOMMENDED BY THE MANUFACTURER, OR TRADE/INDUSTRY GUIDELINES, UNO. REPLACE EXISTING FASTENERS WITH THE SAME LENGTH, TWO SIZES IN WIDTH LARGER. FOR ALL OTHER TYPES OF FASTENERS, MEET SMACNA REQUIREMENTS.
12. REPLACE DAMAGED SHEATHING AND FRAMING AS REQUIRED PROVIDE UNIT PRICING AS SPECIFIED.

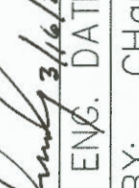6607 A2.0B	GUARDHOUSES 75, 575, 975 / BLDGS 700, 900 MAINTENANCE AND ROOF REPAIRS				ROOF PLAN / DETAIL - GUARDHOUSE 575	APPROVED:  DIRECTOR ENR. DATE: Charter Feb 14, 2020 PRINTED BY: ADDRESS: TACOMA, WA 98401-1837		CHECKED BY: DATE: DATE:		REUSE OF DOCUMENTS THIS DOCUMENT HAS BEEN SUBMITTED FOR REUSE IN THE CITY OF TACOMA. IT IS THE RESPONSIBILITY OF THE USER TO OBTAIN THE NECESSARY PERMISSIONS FROM THE ORIGINAL AUTHOR AND/OR THE CITY OF TACOMA. THE CITY OF TACOMA IS NOT RESPONSIBLE FOR THE REUSE OF THIS DOCUMENT IN ANY MANNER.
	CONT/CONS: 071126 M. ID: 201062.04 PHASE: 100%	TOWNSHIP: ** DAT-HRZ: ** PARCEL: **	RANGE: ** VERT: **	SECTION: **		DRAWING SCALE: AS NOTED	MARK: REVISION:	BY: DATE:	APPR: DATE:	

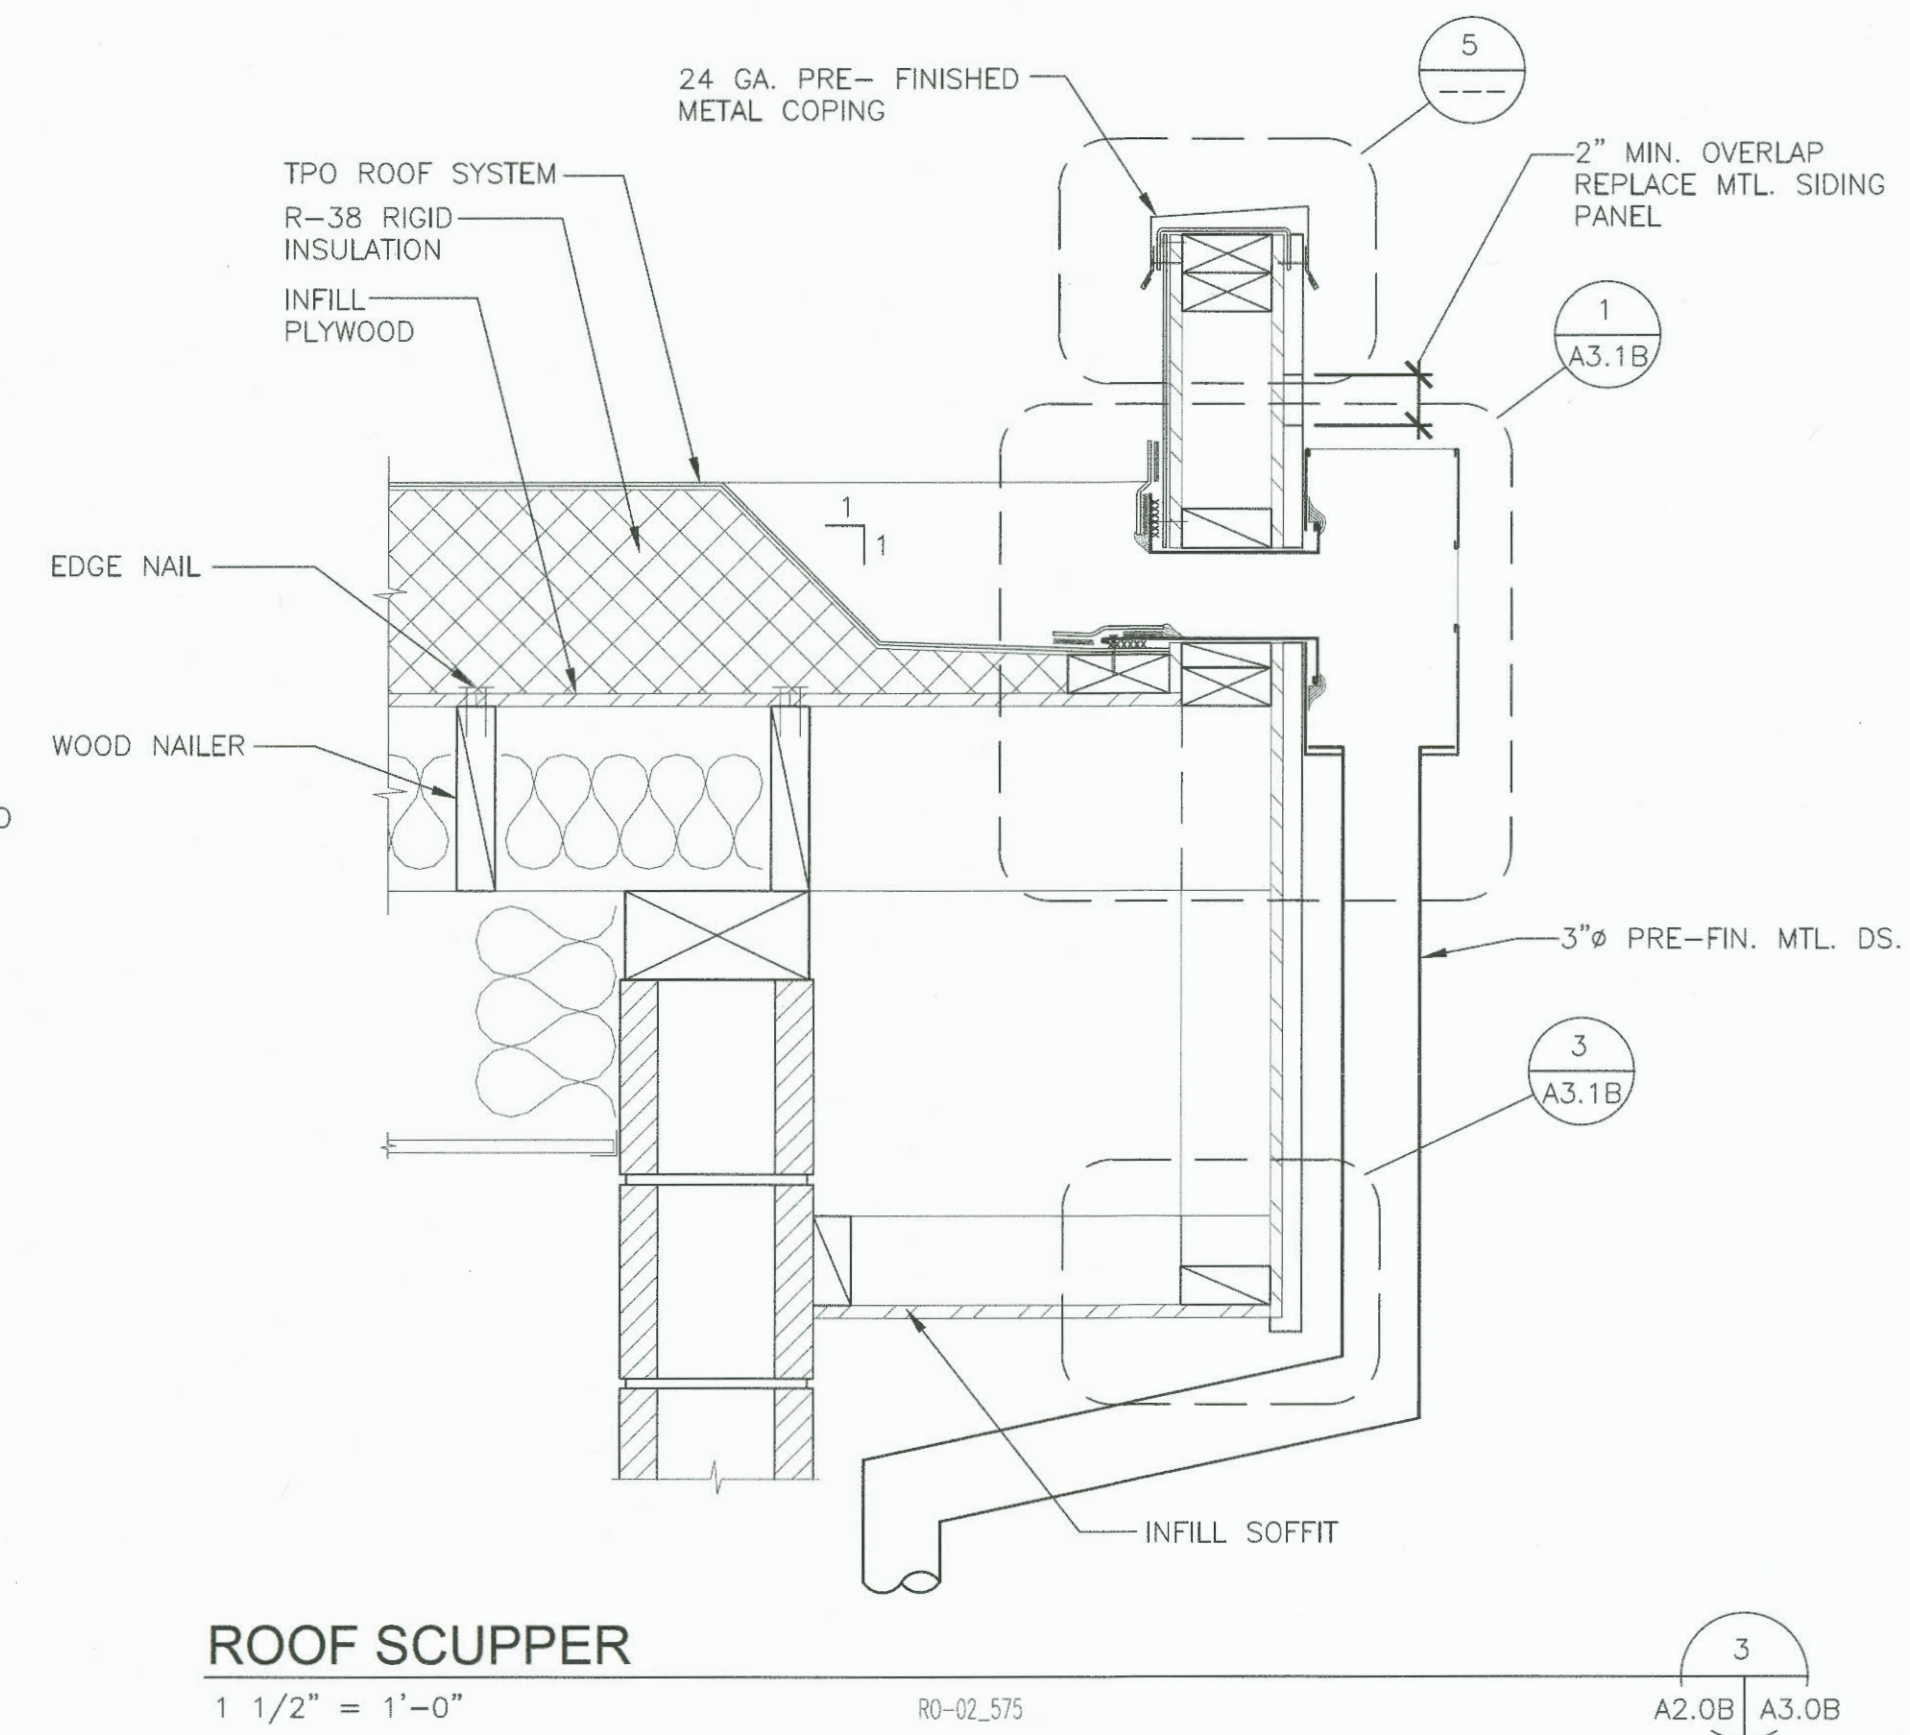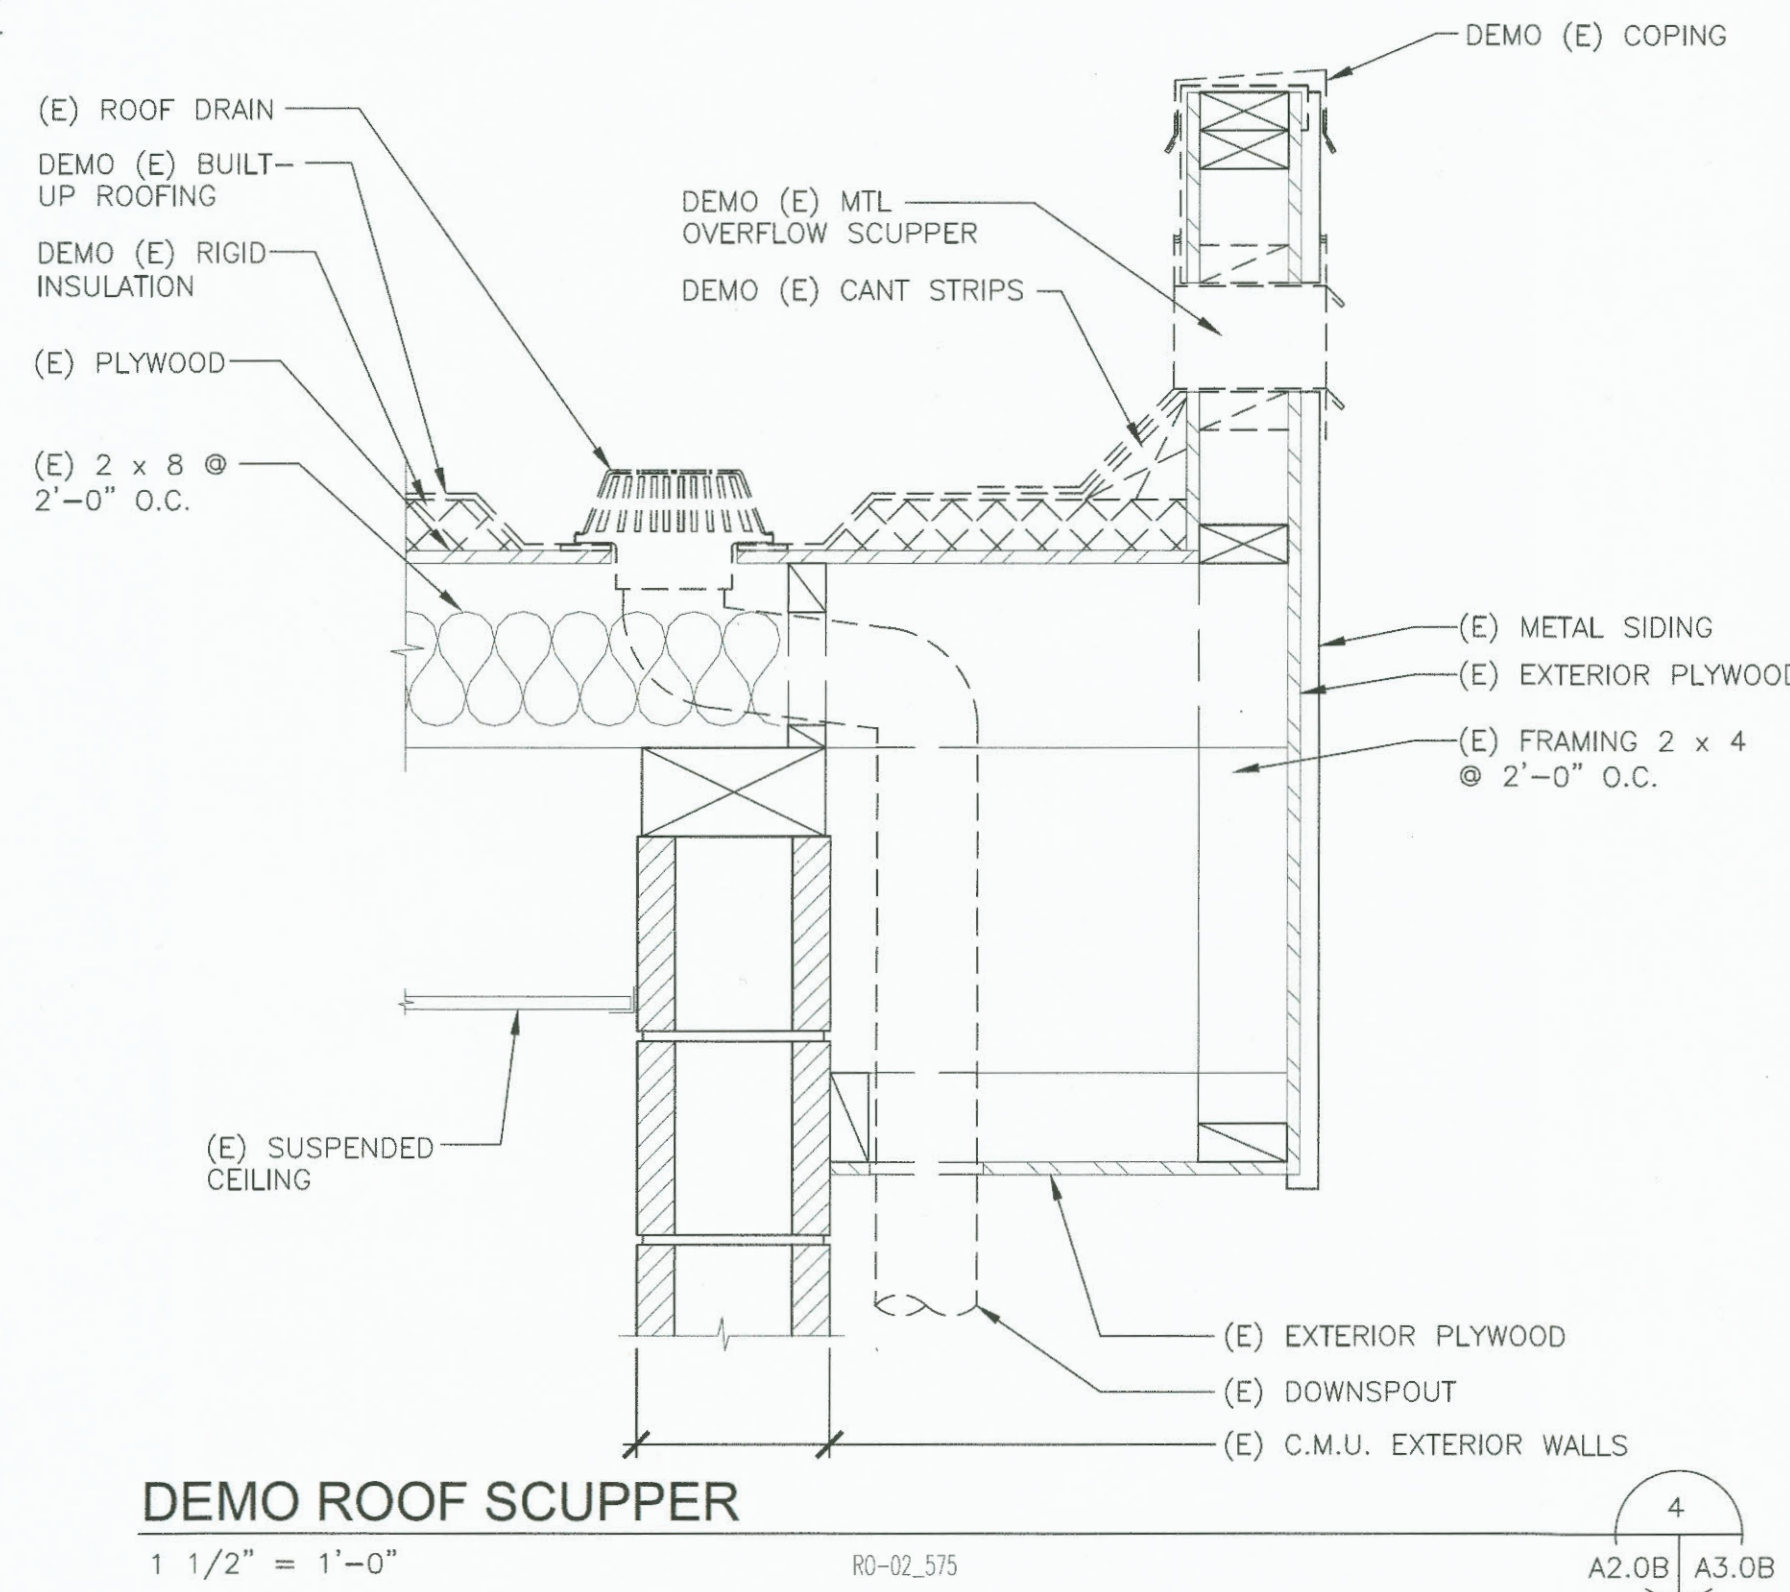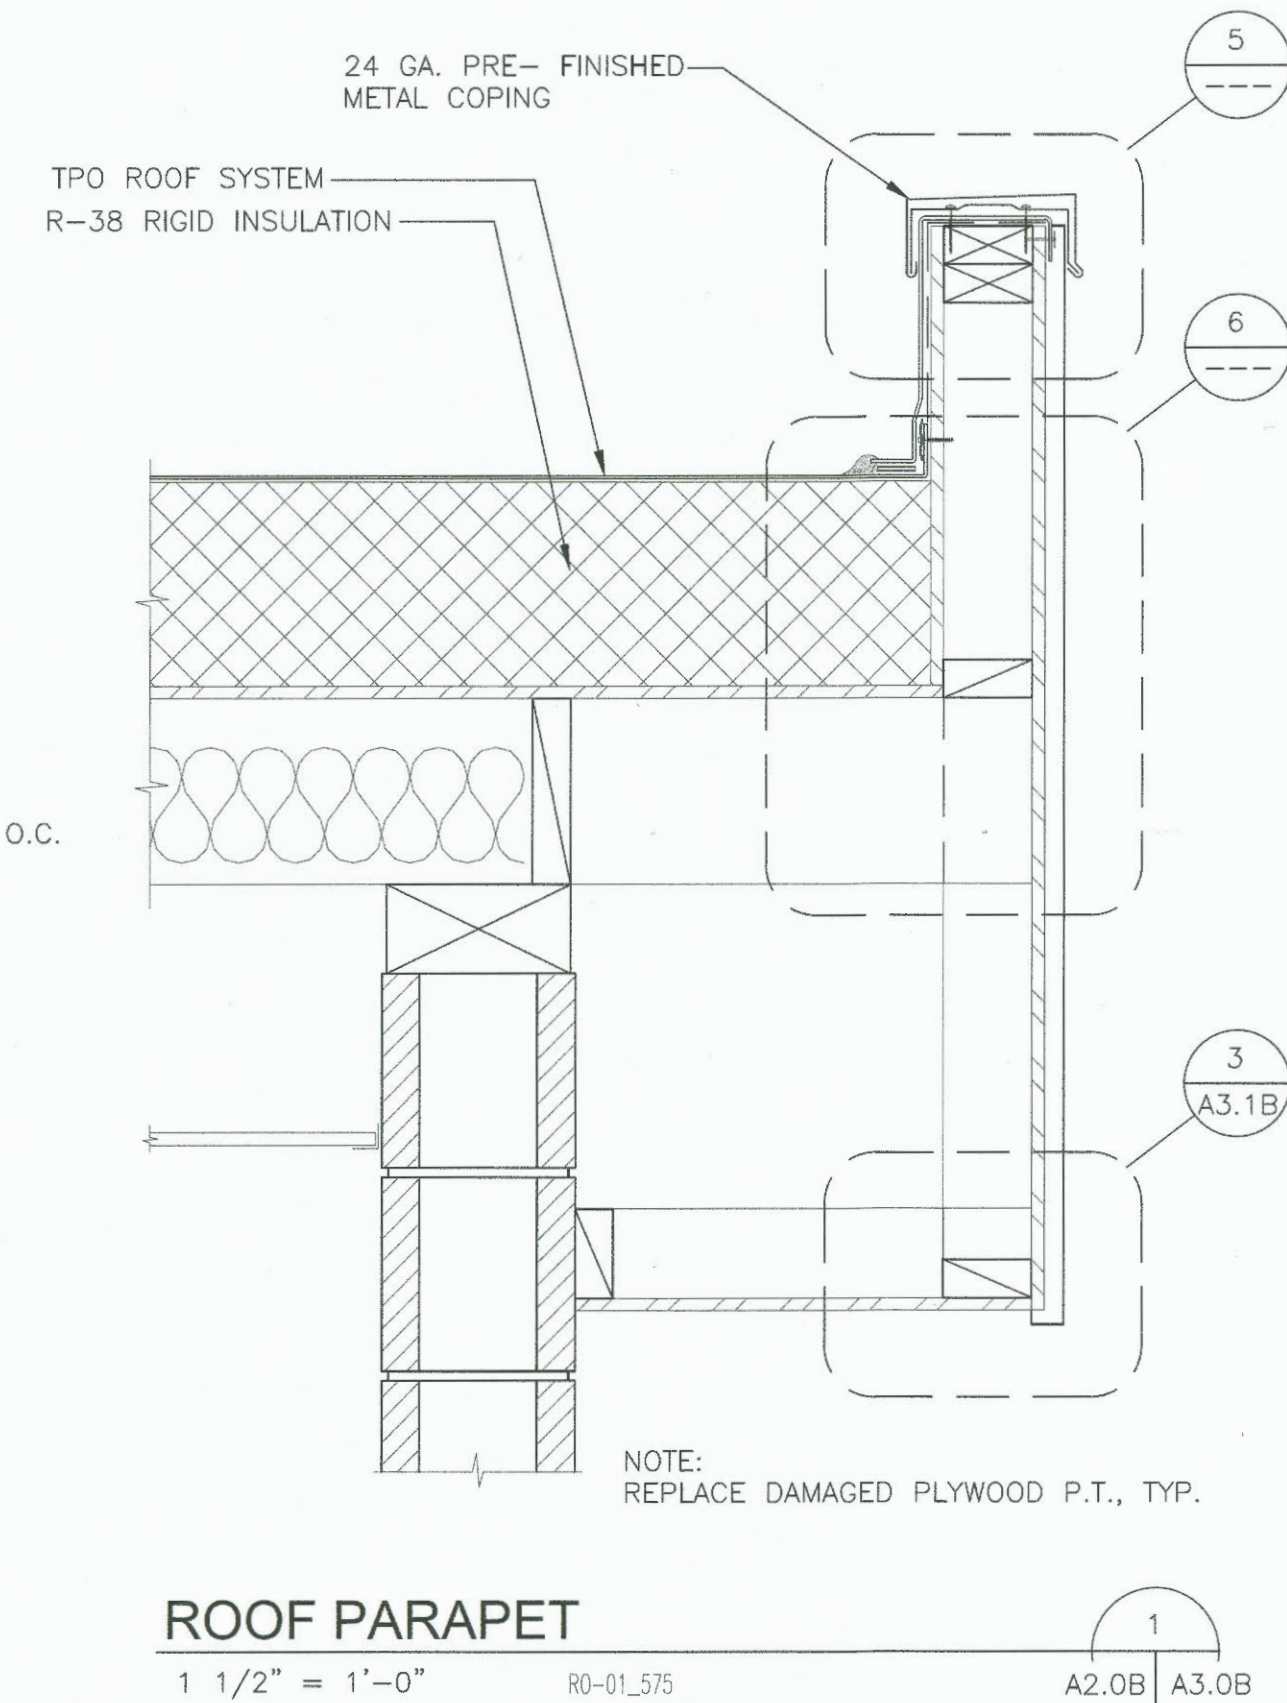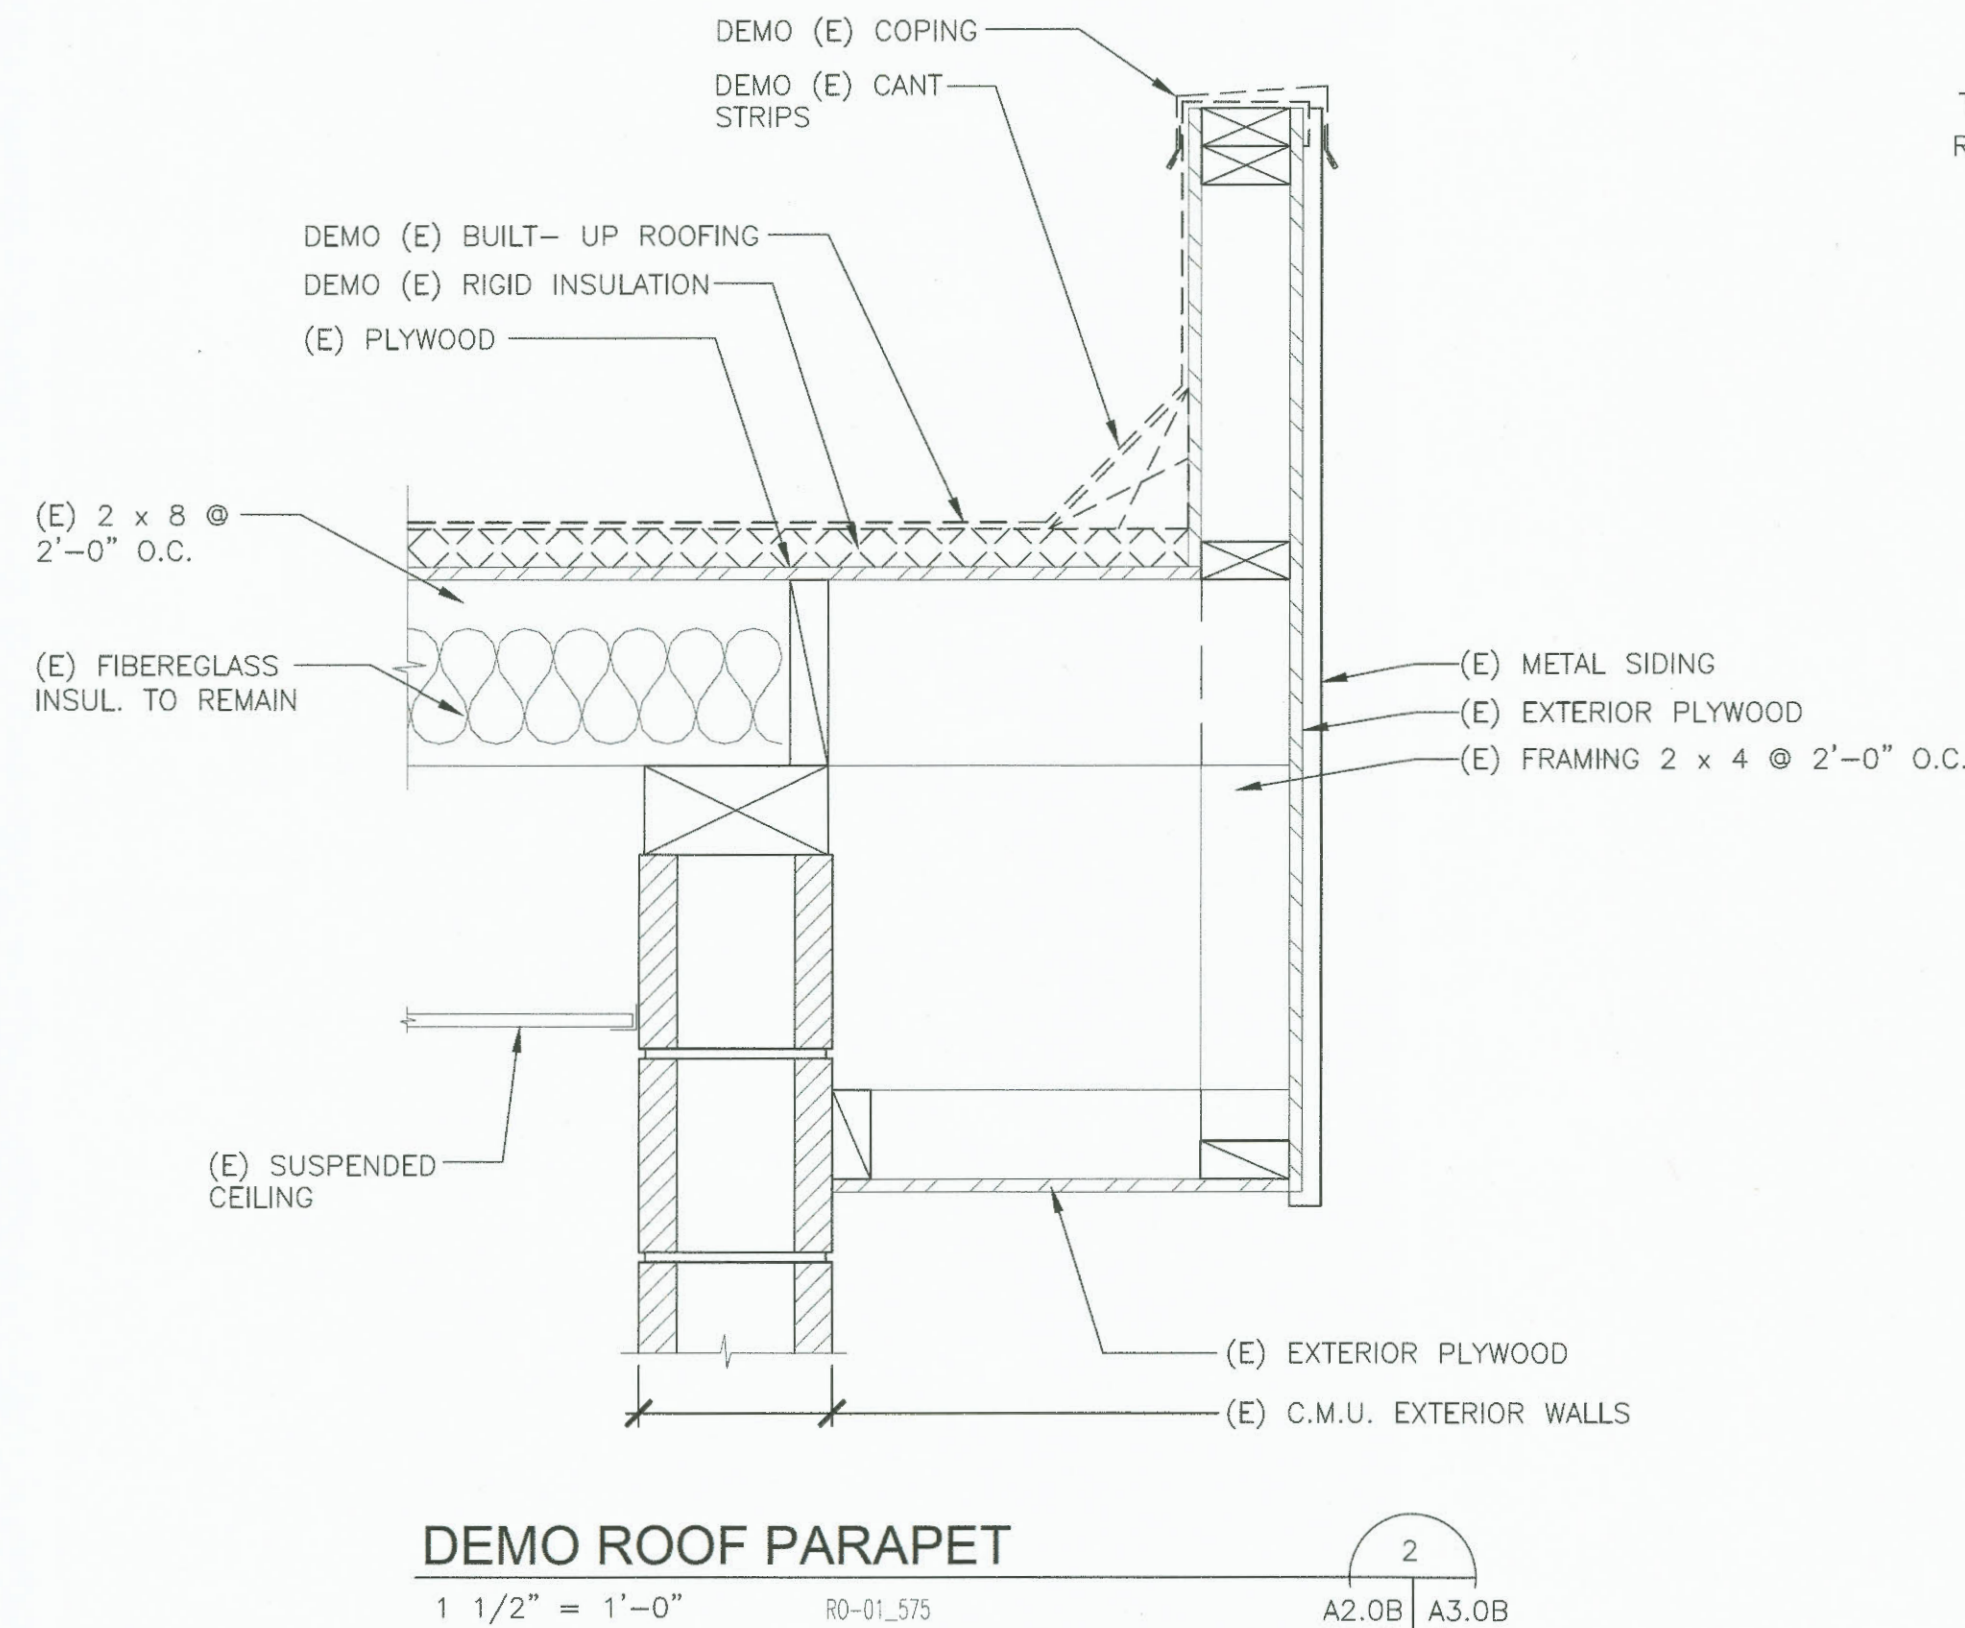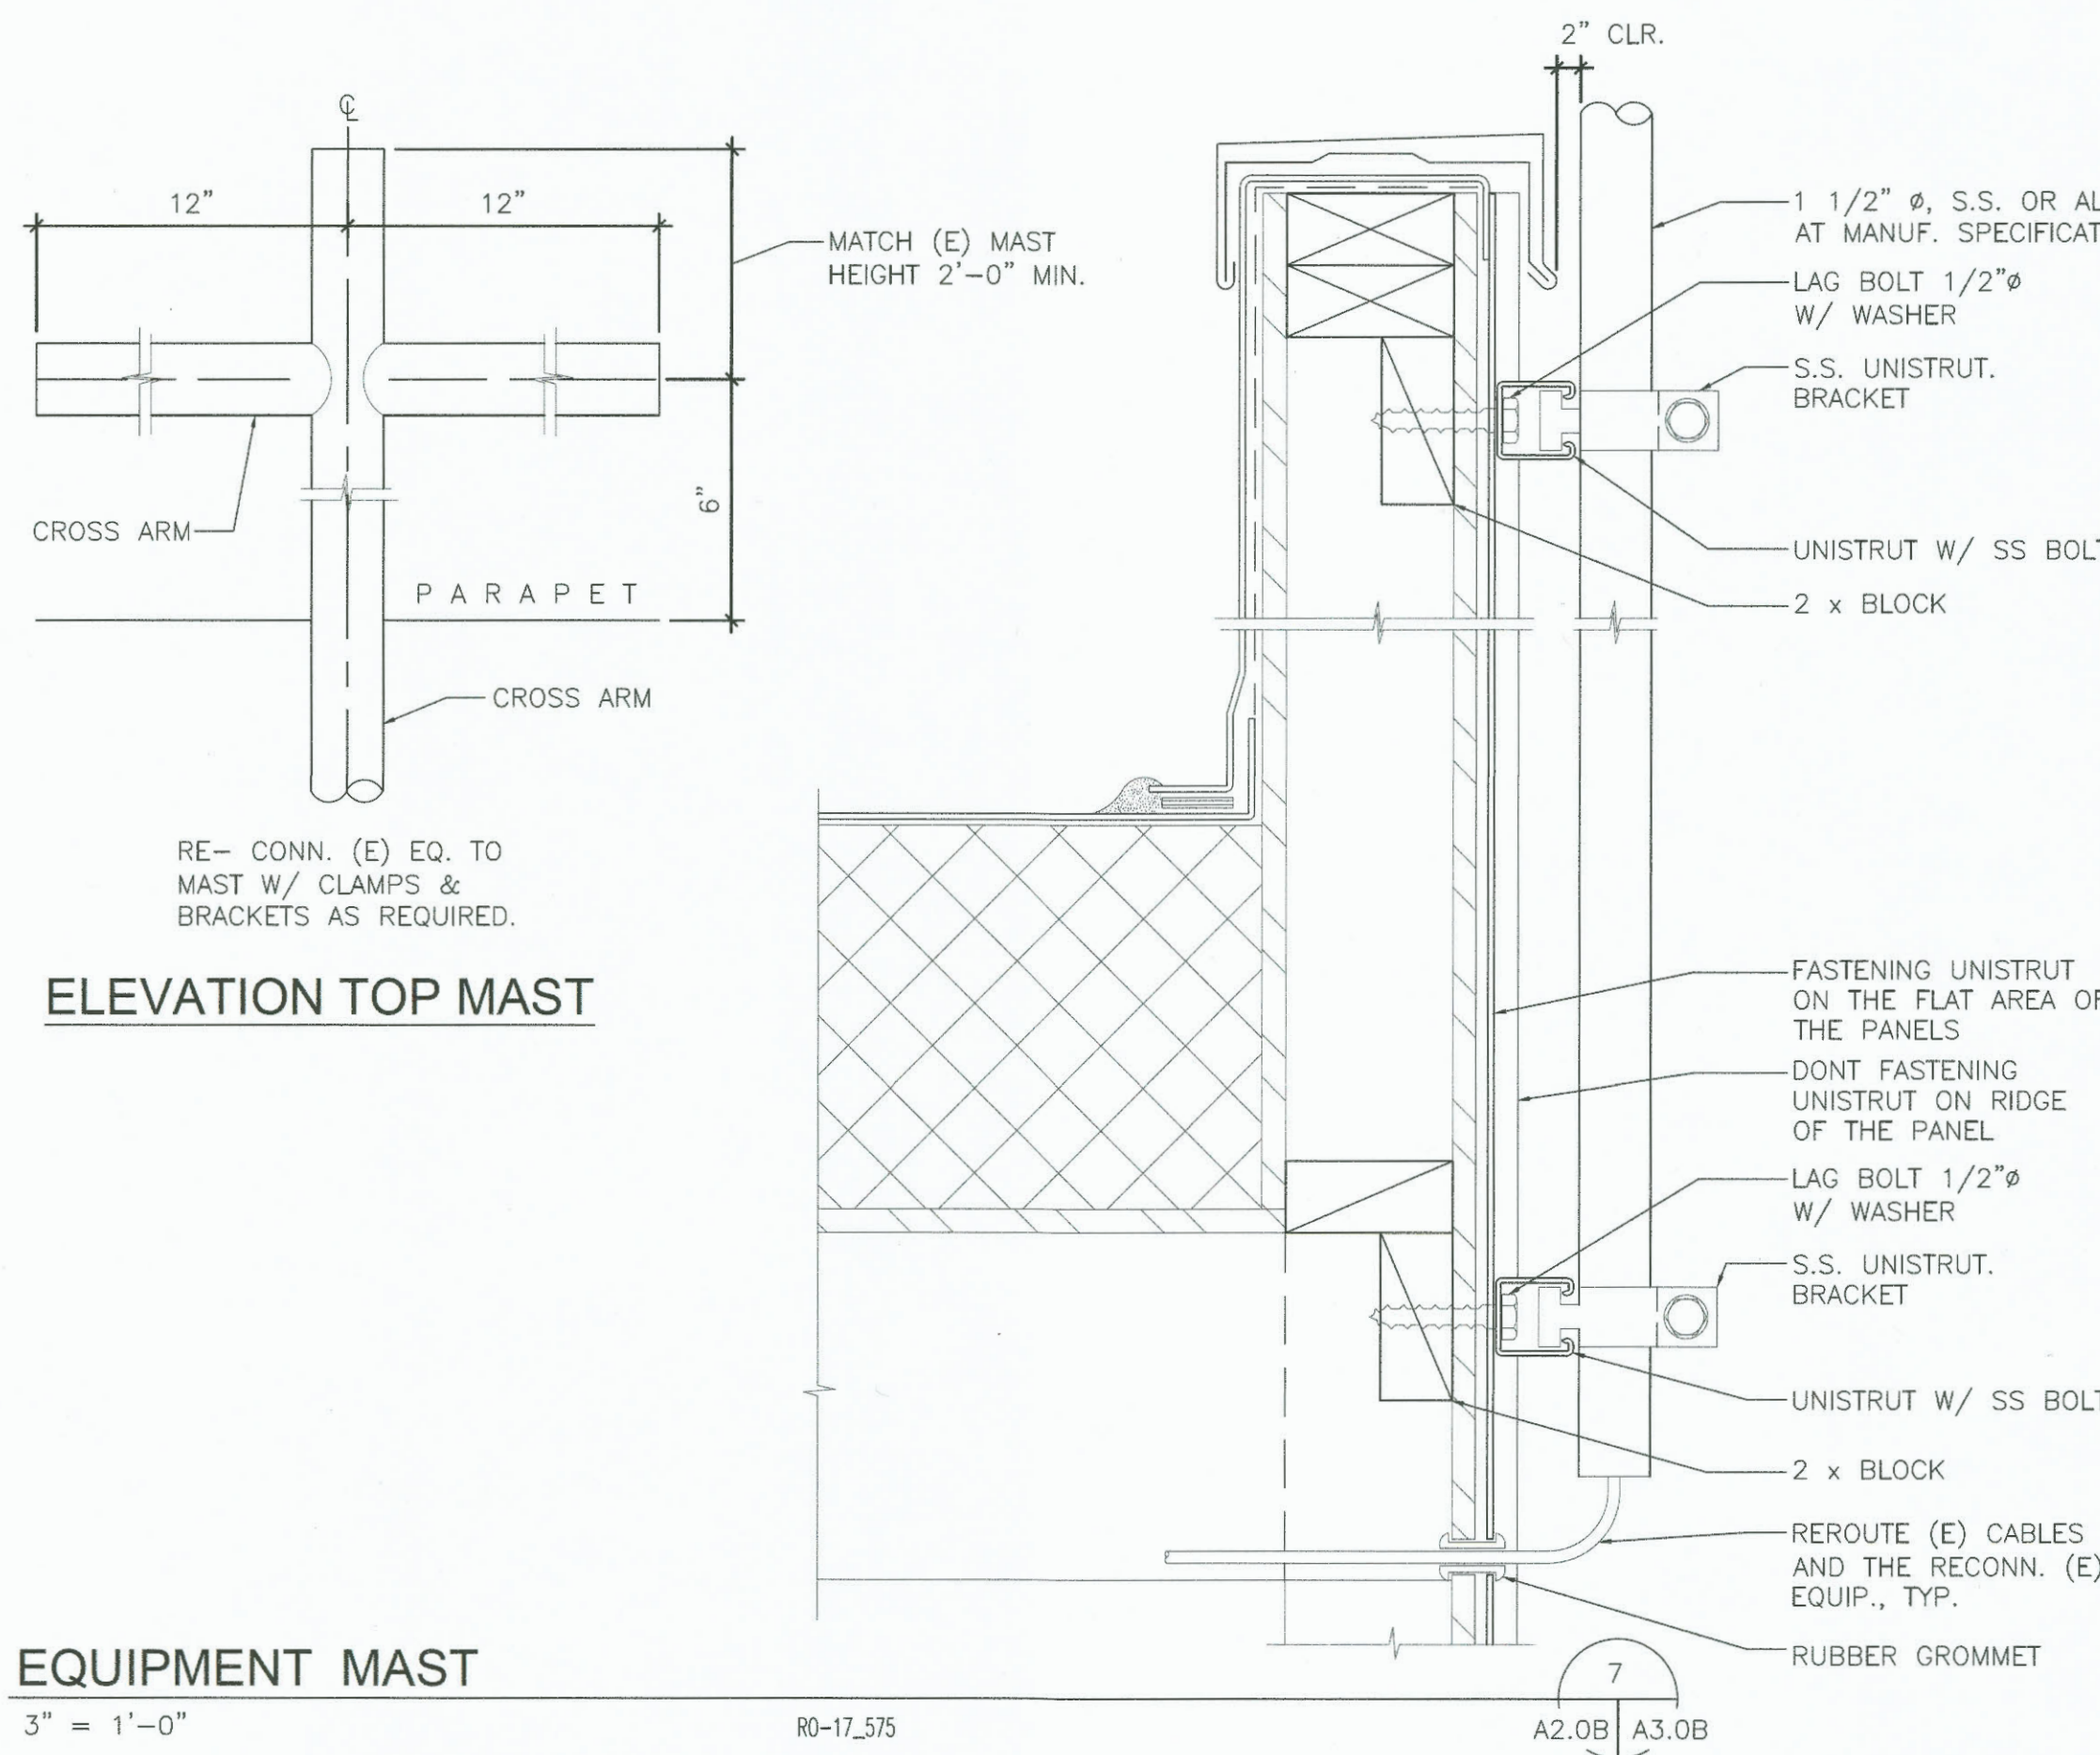
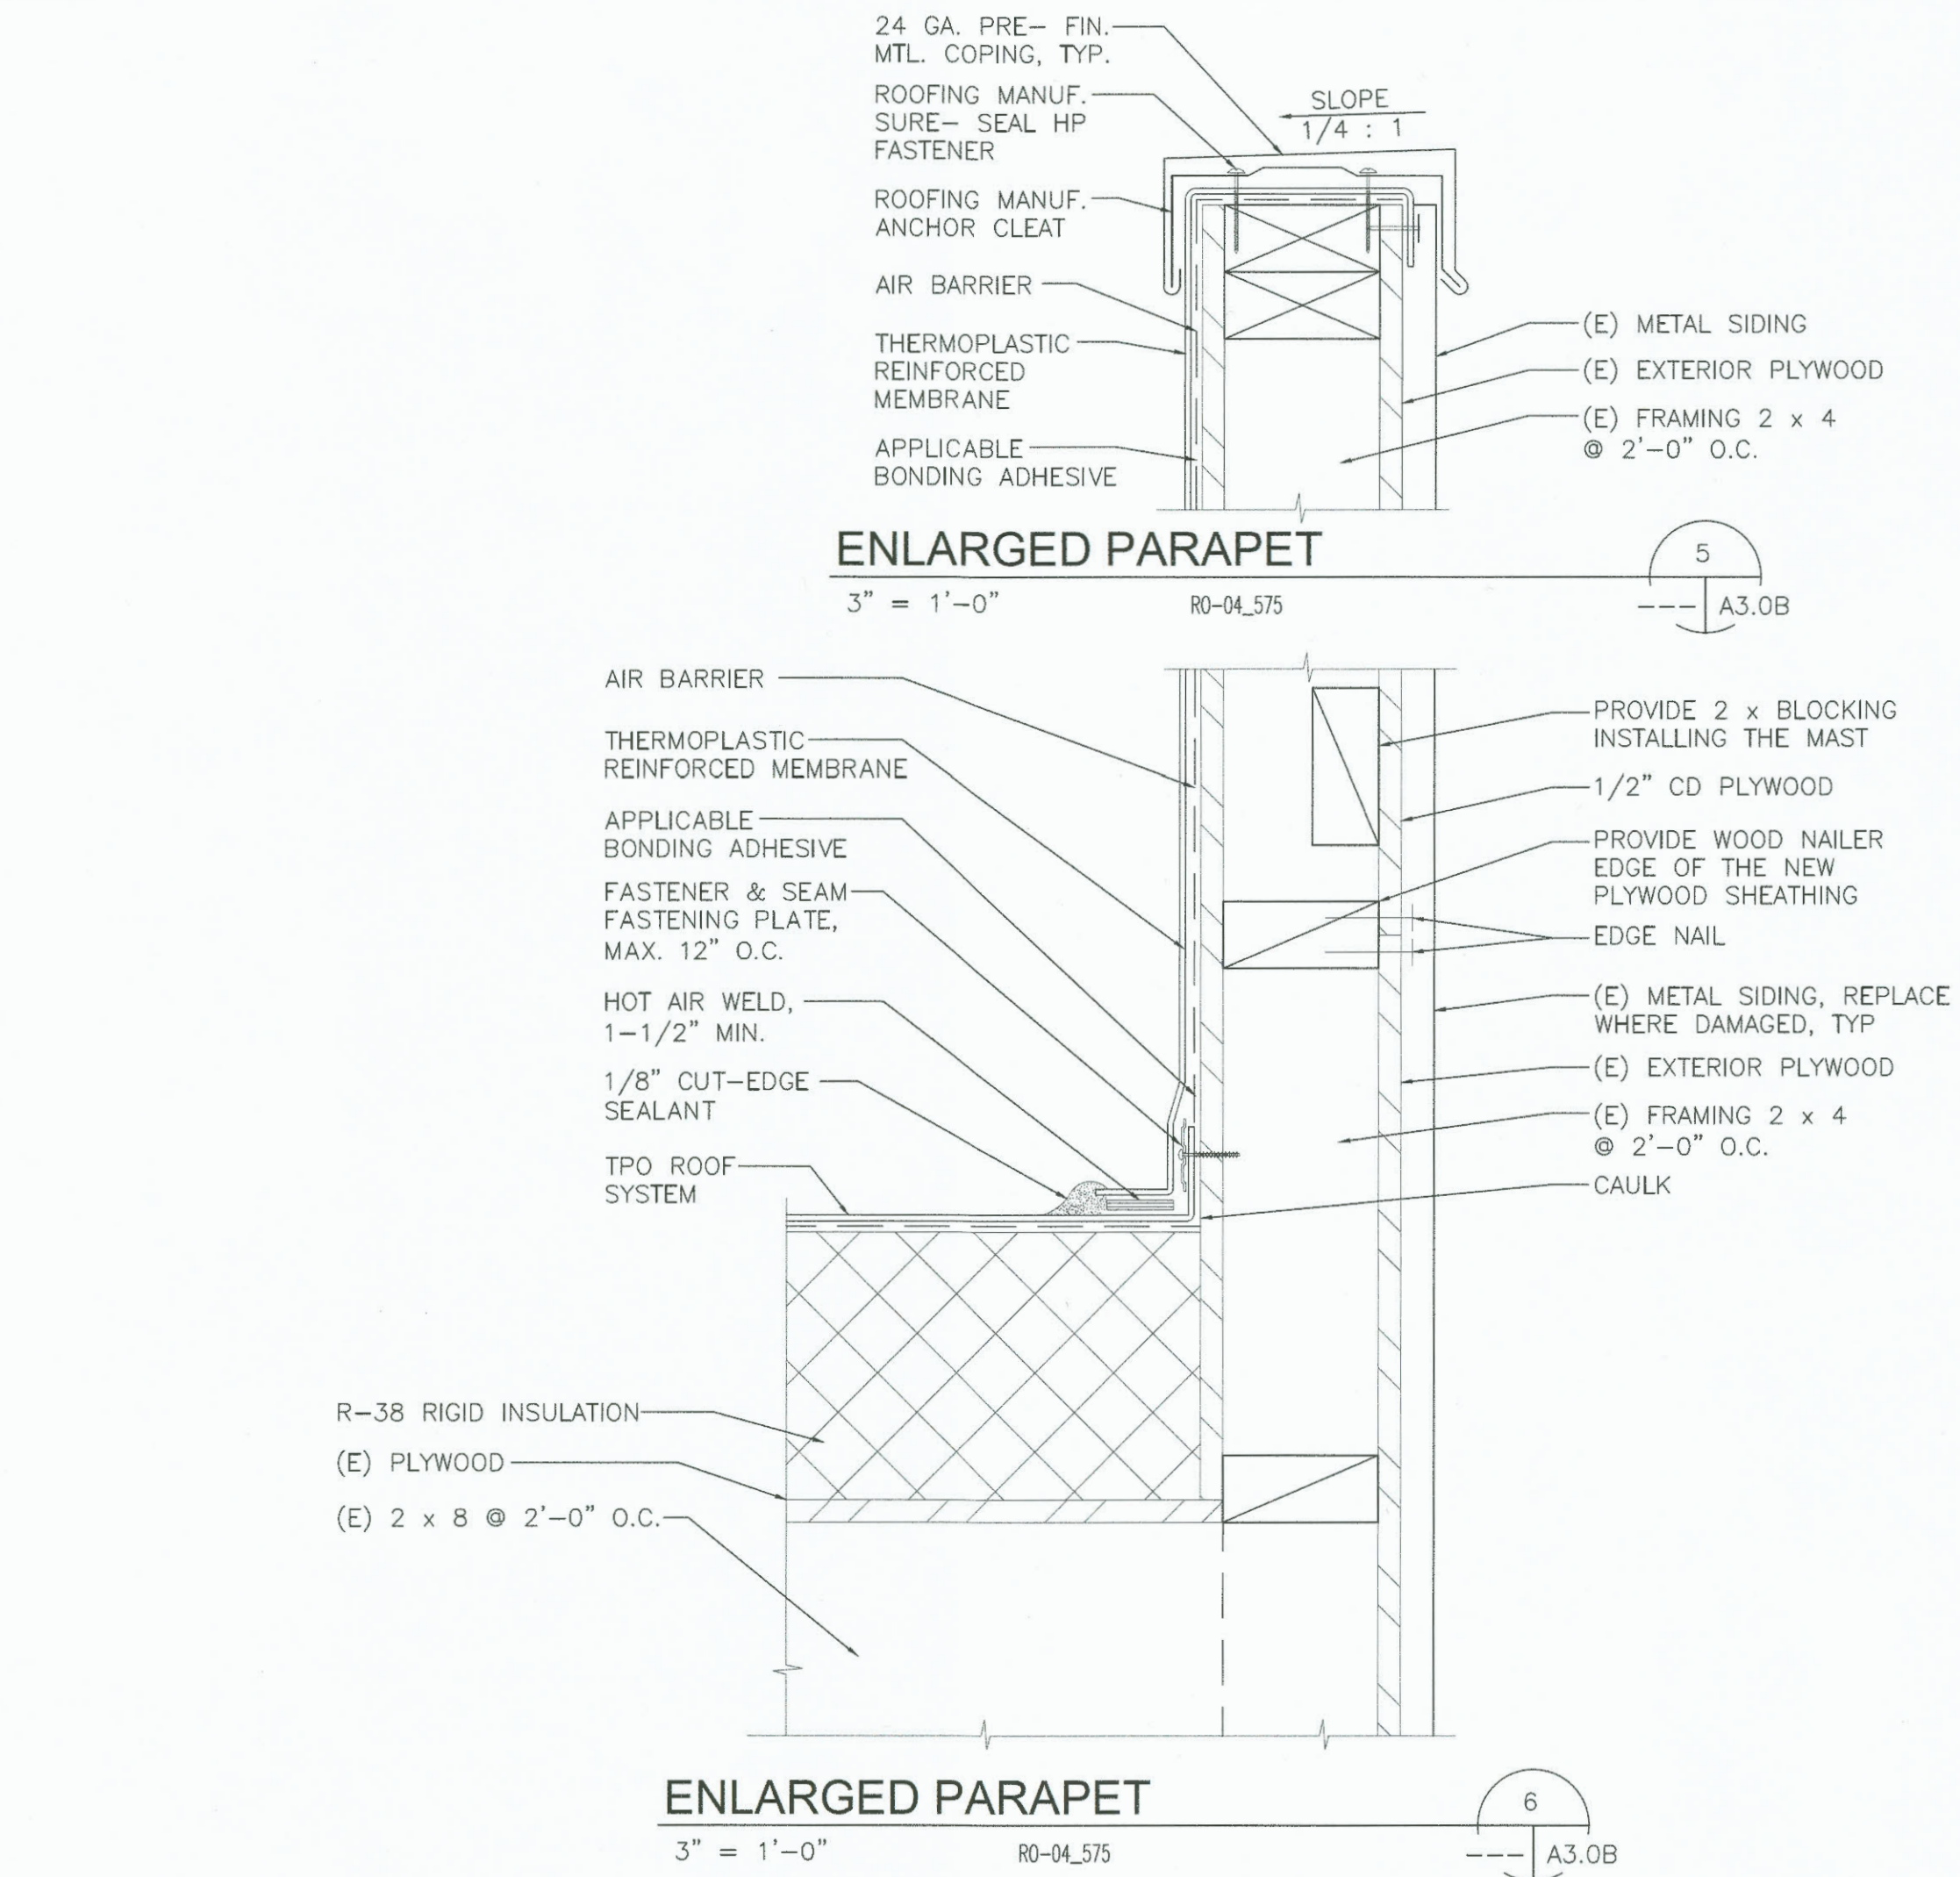


6607 A3.0B	GUARDHOUSES 75, 575, 975 / BLDGS 700, 900 MAINTENANCE AND ROOF REPAIRS				APPROVED: <i>[Signature]</i> DIRECTOR ENG. DATE: Feb 14, 2020 PRINTED BY: Harper PORT ADDRESS: ADDRESS: TACOMA, WA 98401-1837	
	CONT/CONS: 071126	TOWNSHIP: **	RANGE: **	SECTION: **	DATE: Feb 14, 2020	BY: Harper
M. ID: 201062.04		DAT-HRZ: **		REVISION: 1		
PHASE: 100%		PARCEL: AS NOTED		MARK: REVISION: 1		

Port of Tacoma
P.O. BOX 887 TACOMA, WA 98401 (253) 835-3441

INNOVA architects
950 Pacific Avenue, Suite 450
Tacoma, WA 98402
253-572-4903

THIS DRAWING IS THE PROPERTY OF THE PORT OF TACOMA AND SHALL NOT BE USED ON OTHER WORK, DISCLOSED, COPIED, IN WHOLE OR IN PART, WITHOUT WRITTEN PERMISSION

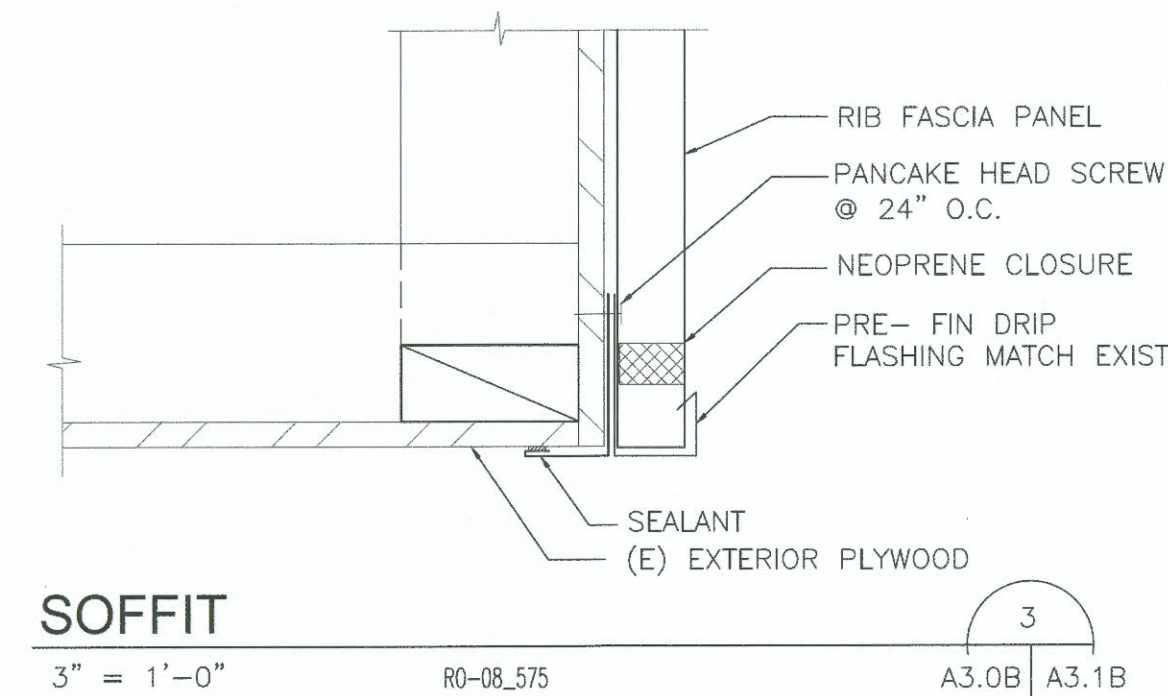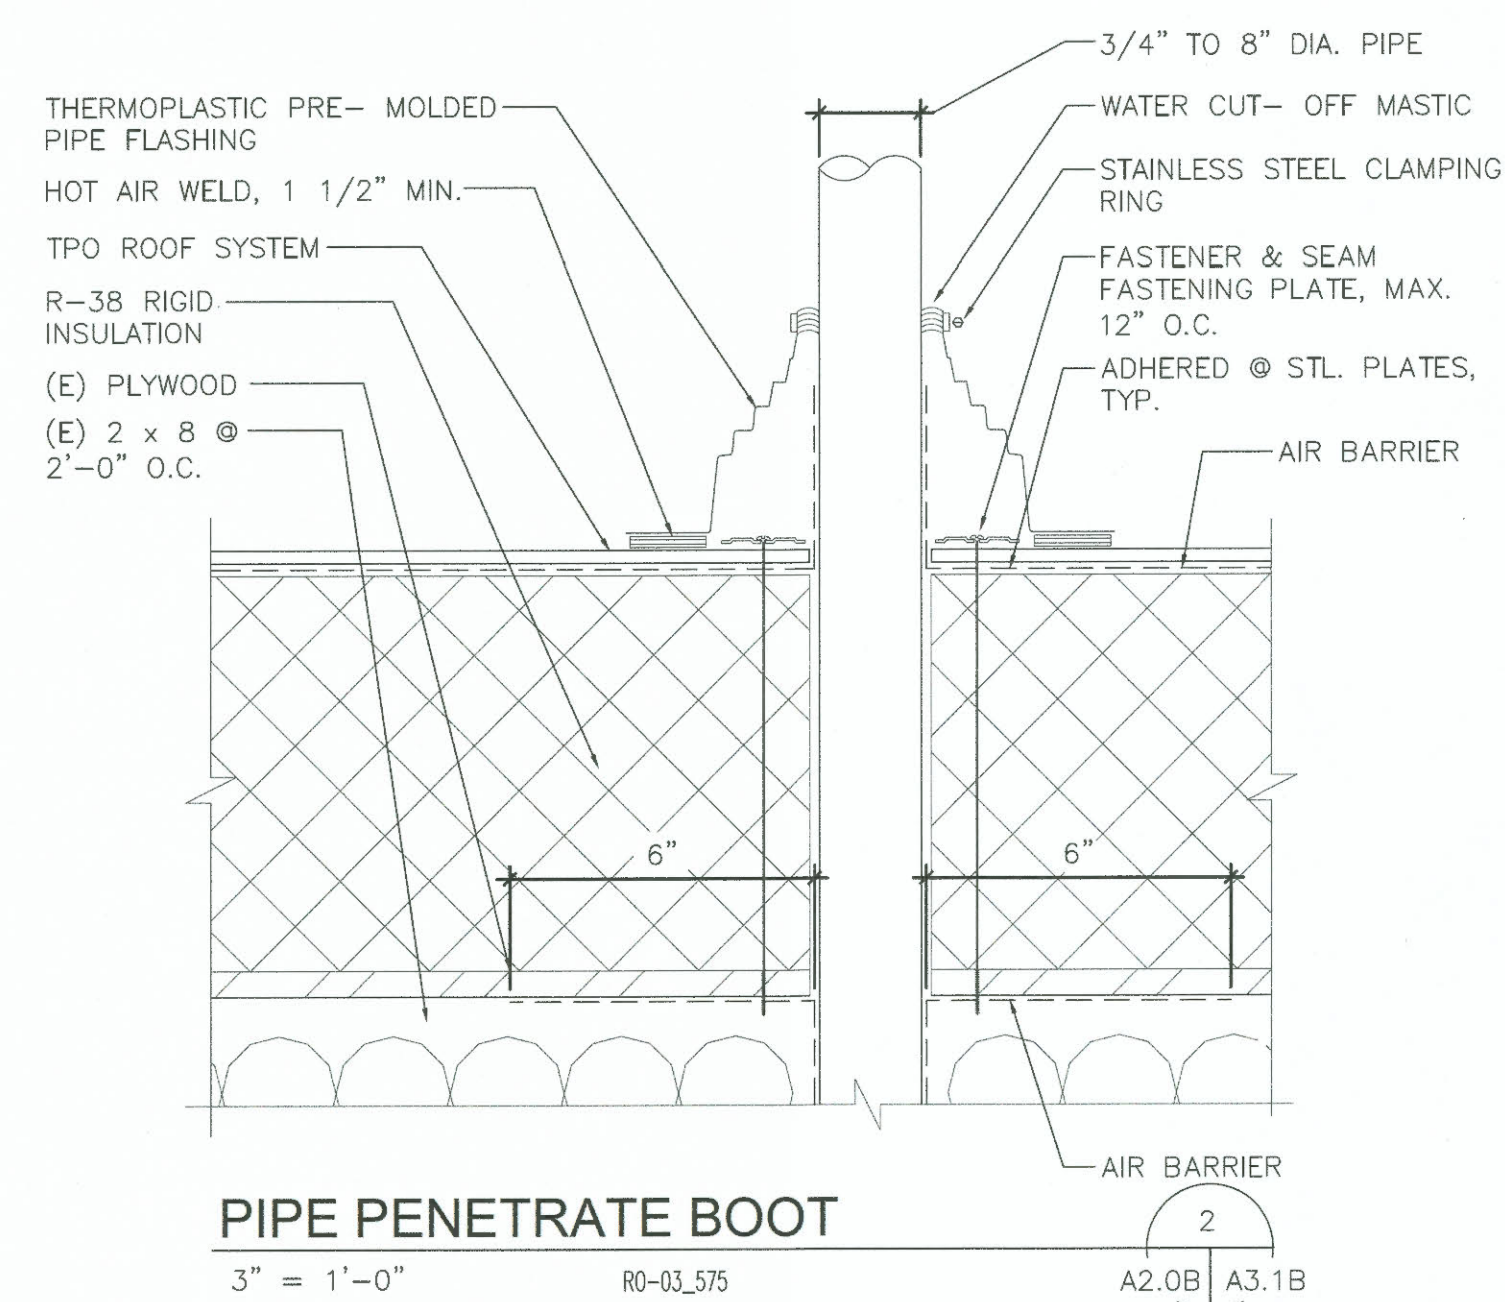



PH-2067

8



PH-2062

5



PH-0639

1




PH-0649

9



PH-2063

6

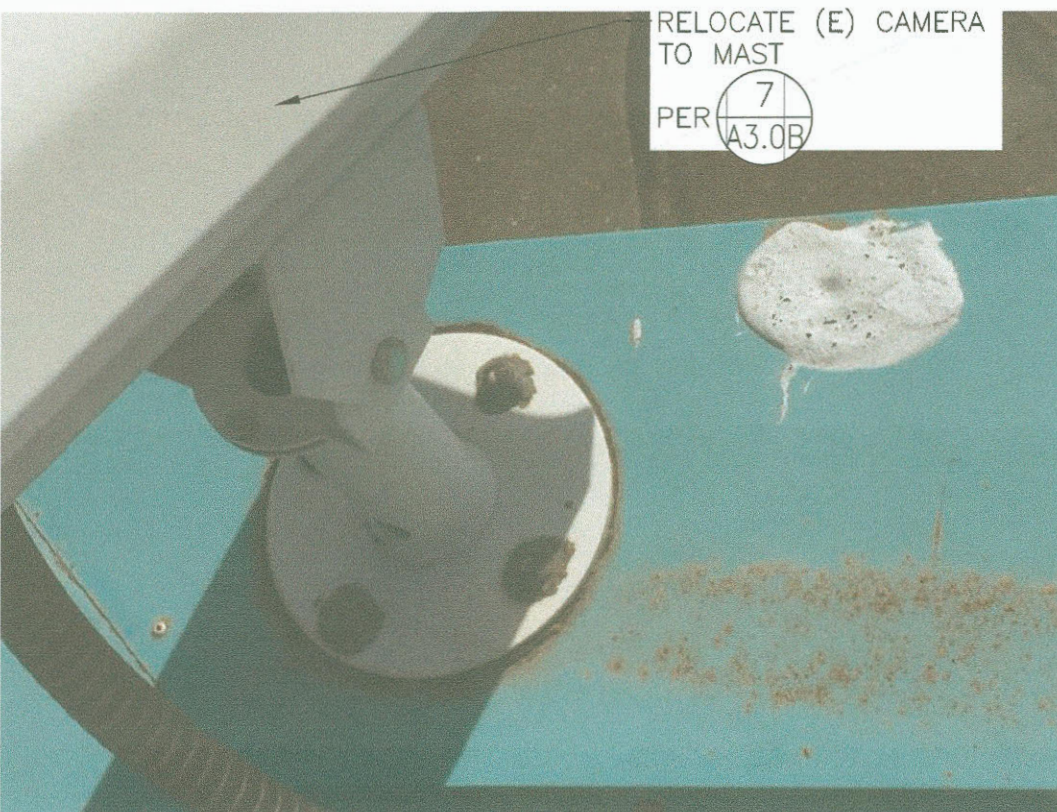

PH-2058

2



PH-0633

7



PH-0628

3



PH-0631

8



PH-0645

4

6607
A4.0B

GUARDBOUSES 75, 575, 975 / BLDGS 700, 900
MAINTENANCE AND ROOF REPAIRS

PHOTOS - GUARDBOUSE 575

APPROVED:

PRINTED BY: *[Signature]*
DIRECTOR ENG. DATE

CHARPHER Feb 14, 2020

PORT ADDRESS: ADDRESS

TACOMA, WA 98401-1837

RANGE: **

VERT: **

DRAWING SCALE: AS NOTED

TOWNSHIP: 071126

DAT-HRZ: 201062.04

PARCEL: 100%

INNOVA
architects

950 Pacific Avenue, Suite 450
Tacoma, WA 98402

253-572-4903

REUSE OF DOCUMENTS
THIS DOCUMENT IS THE PROPERTY OF INNOVA ARCHITECTS. IT IS TO BE USED ONLY FOR THE PROJECT AND SITE SPECIFICALLY IDENTIFIED HEREIN. IT IS NOT TO BE REPRODUCED, COPIED, OR TRANSMITTED IN ANY FORM OR BY ANY MEANS, ELECTRONIC OR MECHANICAL, INCLUDING PHOTOCOPYING, RECORDING, OR BY ANY INFORMATION STORAGE AND RETRIEVAL SYSTEM, WITHOUT THE WRITTEN PERMISSION OF INNOVA ARCHITECTS.

RELOCATED
SCOTT WOODS
DATE OF REVISION

MARK: REVISION: BY: APPR: DATE:

Port of
Tacoma

P.O. BOX 1837 TACOMA, WA 98401 (203)85-0481