
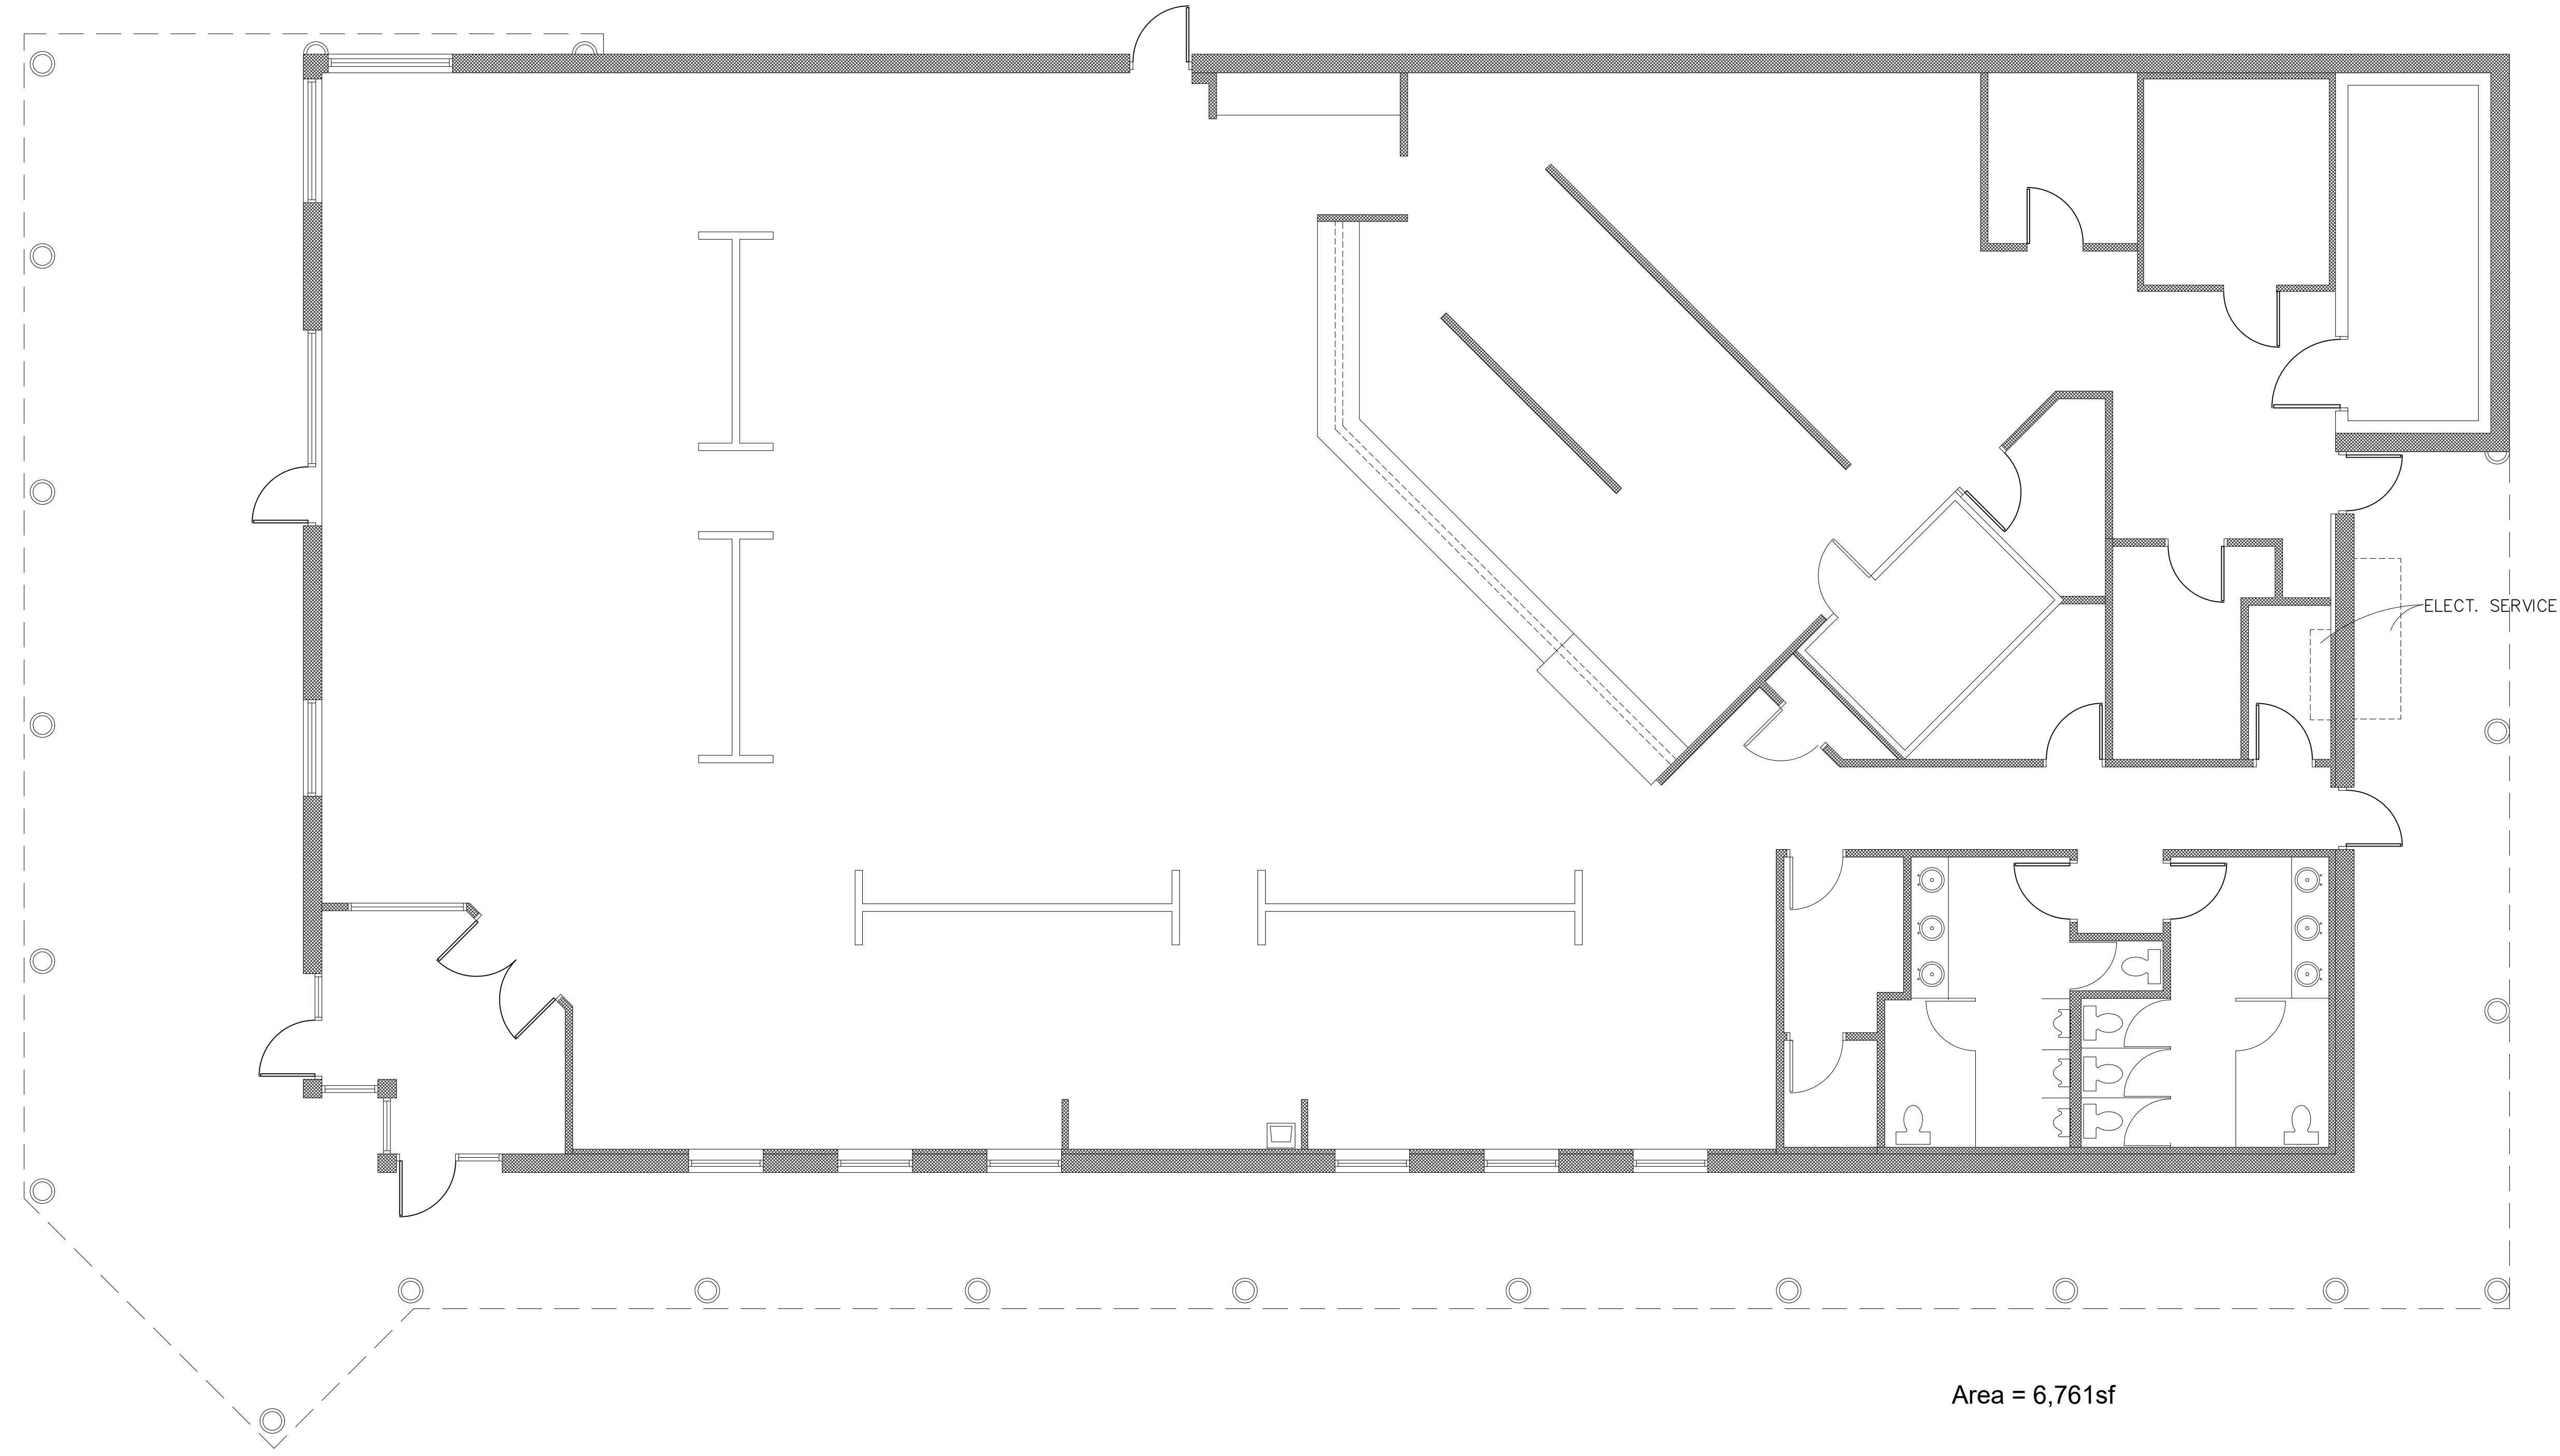


CITY REVIEW STAMP

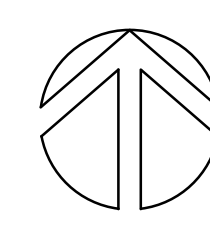

 **Floor Plan - Existing**
Scale: 3/16"=1'-0"

General Notes

Seal

Expires 11-30-26

Signature _____ Date _____

No.	Revision/Issue	Date

Firm Name and Address

JSM
Development Services, LLC
505 S. FIFTH STREET
CHAMPAIGN, ILLINOIS 61820
(217) 359-5835 (217) 359-5839 -FAX
IL. LICENSE # 184.004870-0001

Project Name and Address

1706 S State
Existing Building
1706 S. State St.
Champaign, IL

Project	25-40	Sheet
Date	8-20-25	
Scale	—	

A2.1

ELECT. SERVICE