


DATUMS:


HTL (HAT) = 13.72'
MHHW = 11.85'
MLLW, PORT = 0.00'
NAVD88 = -2.46'
LAT = -4.29'

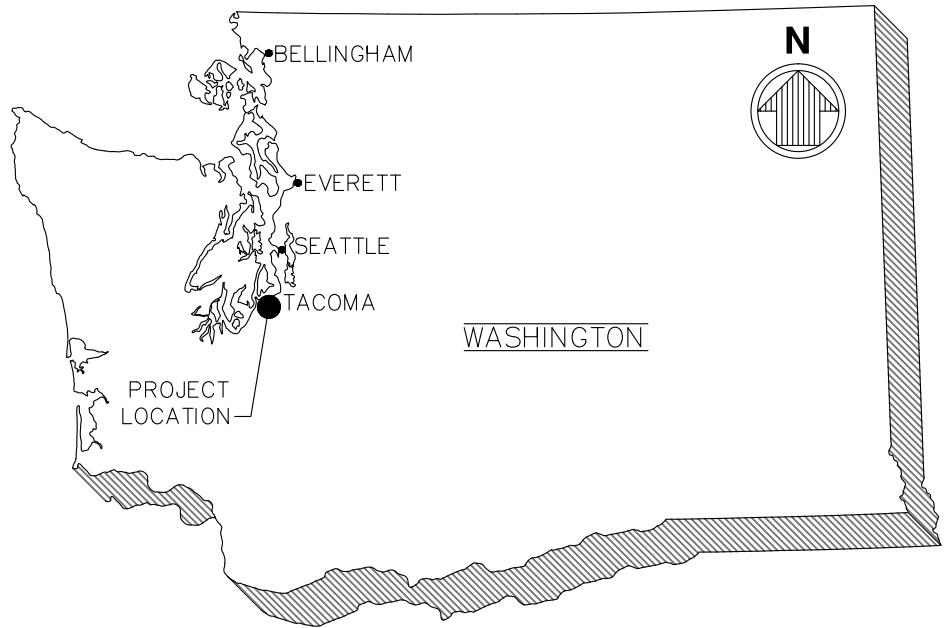

VICINITY MAP

SCALE: NOT TO SCALE

PROJECT LOCATION
LATITUDE: 47° 16' 29"N
LONGITUDE: 122° 24' 19"W

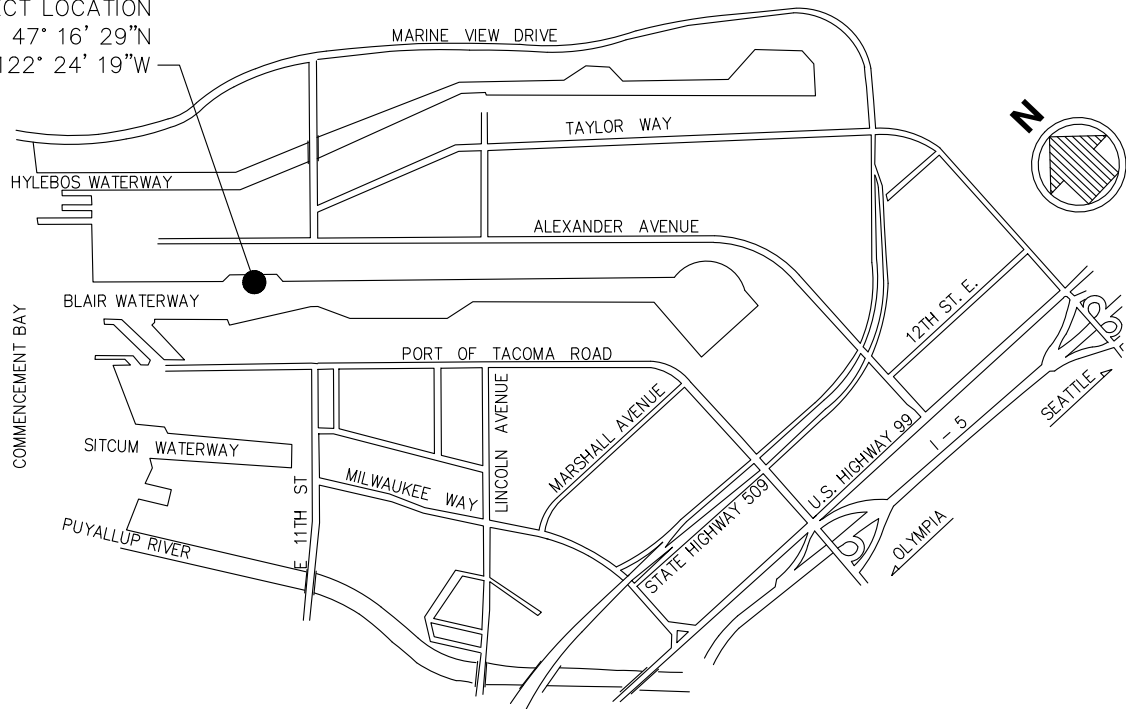

NOTES:

1. THE HIGH TIDE LINE (HTL) HAS NOT BEEN IDENTIFIED FOR THIS AREA. FOR THE PURPOSE OF THIS DOCUMENT HTL IS ASSUMED TO BE THE HIGHEST ASTRONOMICAL TIDE (HAT).

DATUM: 0.00' = MLLW, PORT DATUM
NAVD88 = -2.46'
HTL (HAT) = 13.72', SEE NOTE 1, SHEET 1

ADJACENT PROPERTY OWNERS:

1. PORT OF TACOMA
2. GRAYMONT INC
3. MARIANA PROPERTIES INC

USACE REF#:

**VICINITY MAP
TOTE MAINTENANCE DREDGING**

APPLICANT:



P.O. BOX 1837 TACOMA, WA 98401 (253)383-5841

PROPOSED PROJECT: TOTE BERTH MAINTENANCE DREDGING

PURPOSE: MAINTENANCE DREDGING
LAT/LONG: 47° 16' 29"N, 122° 24' 19"W

PLSS: SN27 T21N R3E

IN: BLAIR WATERWAY

COUNTY: PIERCE

NEAR/AT: TACOMA

STATE: WA

SHEET: 1 OF 5

DATE: 11/10/23

DATUMS:


HTL (HAT) = 13.72'
MHHW = 11.85'
MLLW, PORT = 0.00'
NAVD88 = -2.46'
LAT = -4.29'

LEGEND

- EXISTING CONTOURS, MAJOR (10' INTERVAL)
- EXISTING CONTOUR, MINOR (2' INTERVAL)
- USACE CHANNEL
- - - - - HTL
- - - - - MHHW

PERMITTED BASIN CONTROL POINTS

POINT#	LATITUDE	LONGITUDE
B1	N47° 16' 23.83"	W122° 24' 14.55"
B2	N47° 16' 26.34"	W122° 24' 14.70"
B3	N47° 16' 32.36"	W122° 24' 24.29"
B4	N47° 16' 32.26"	W122° 24' 27.98"

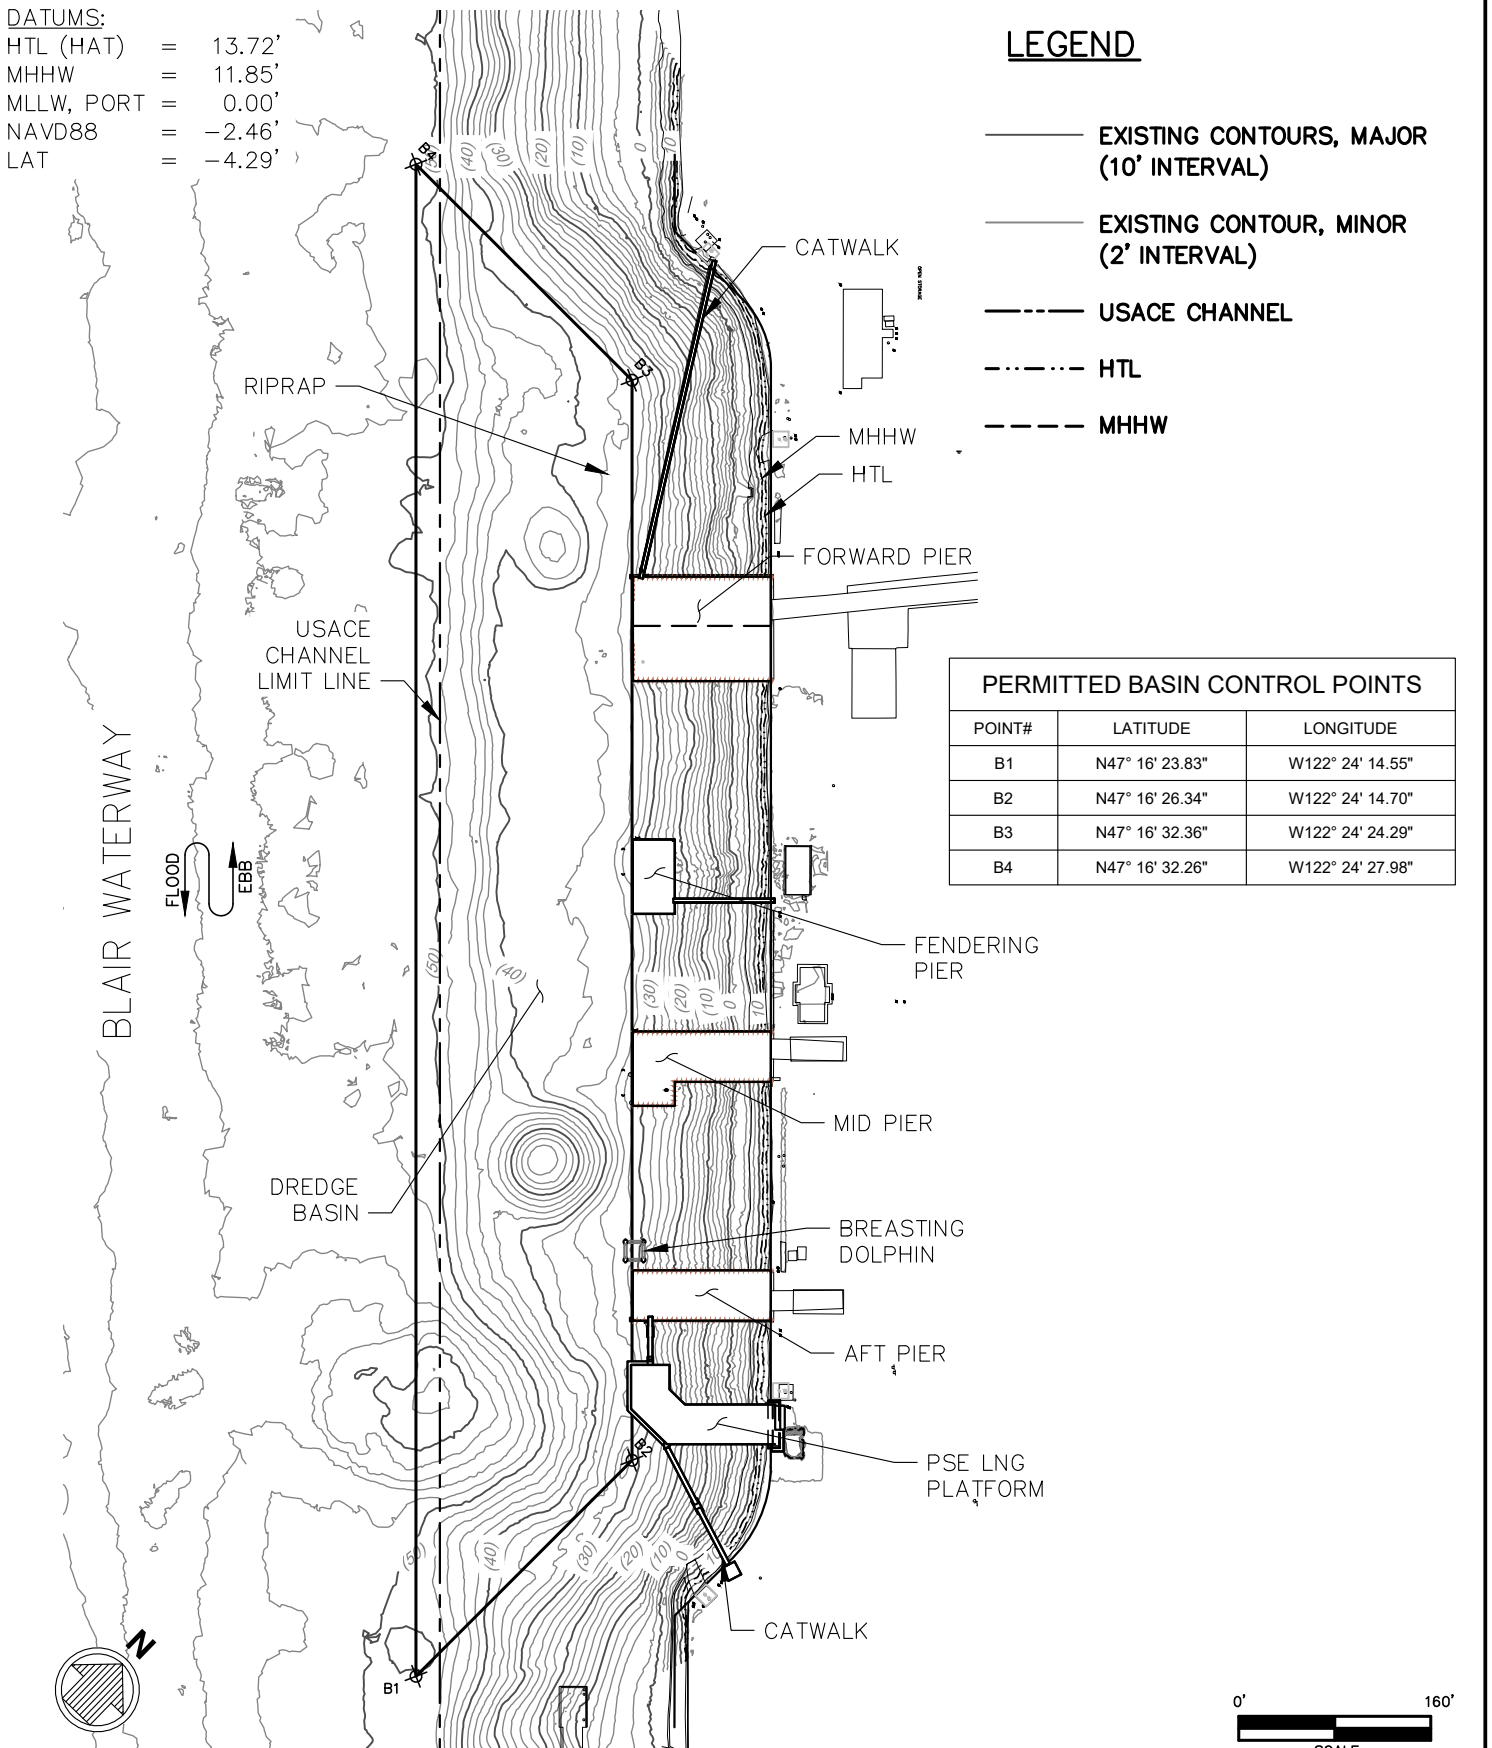

DATUM: 0.00' = MLLW, PORT DATUM
NAVD88 = -2.46'
HTL (HAT) = 13.72', SEE NOTE 1, SHEET 1

ADJACENT PROPERTY OWNERS:

- PORT OF TACOMA
- GRAYMONT INC
- MARIANA PROPERTIES INC

USACE REF#:

EXISTING CONDITIONS SITE PLAN TOTE MAINTENANCE DREDGING

APPLICANT:



P.O. BOX 1837 TACOMA, WA 98401 (253)383-5841

PROPOSED PROJECT: TOTE BERTH MAINTENANCE DREDGING

PURPOSE: MAINTENANCE DREDGING

LAT/LONG: 47° 16' 29"N, 122° 24' 19"W

PLSS: SN27 T21N R3E

IN: BLAIR WATERWAY

COUNTY: PIERCE

NEAR/AT: TACOMA

STATE: WA

SHEET: 2 OF 5


DATE: 11/10/23

DATUMS:

HTL (HAT) = 13.72'
MHHW = 11.85'
MLLW, PORT = 0.00'
NAVD88 = -2.46'
LAT = -4.29'

LEGEND

-  PERMITTED DREDGE BOUNDARY (EL. -40.0')
-  ANTICIPATED BERTH DREDGING
-  ANTICIPATED SLOPE DREDGING (2:1 SLOPE)
-  EXISTING CONTOURS, MAJOR (10' INTERVAL)
-  EXISTING CONTOUR, MINOR (2' INTERVAL)
-  USACE CHANNEL
-  HTL
-  MHHW

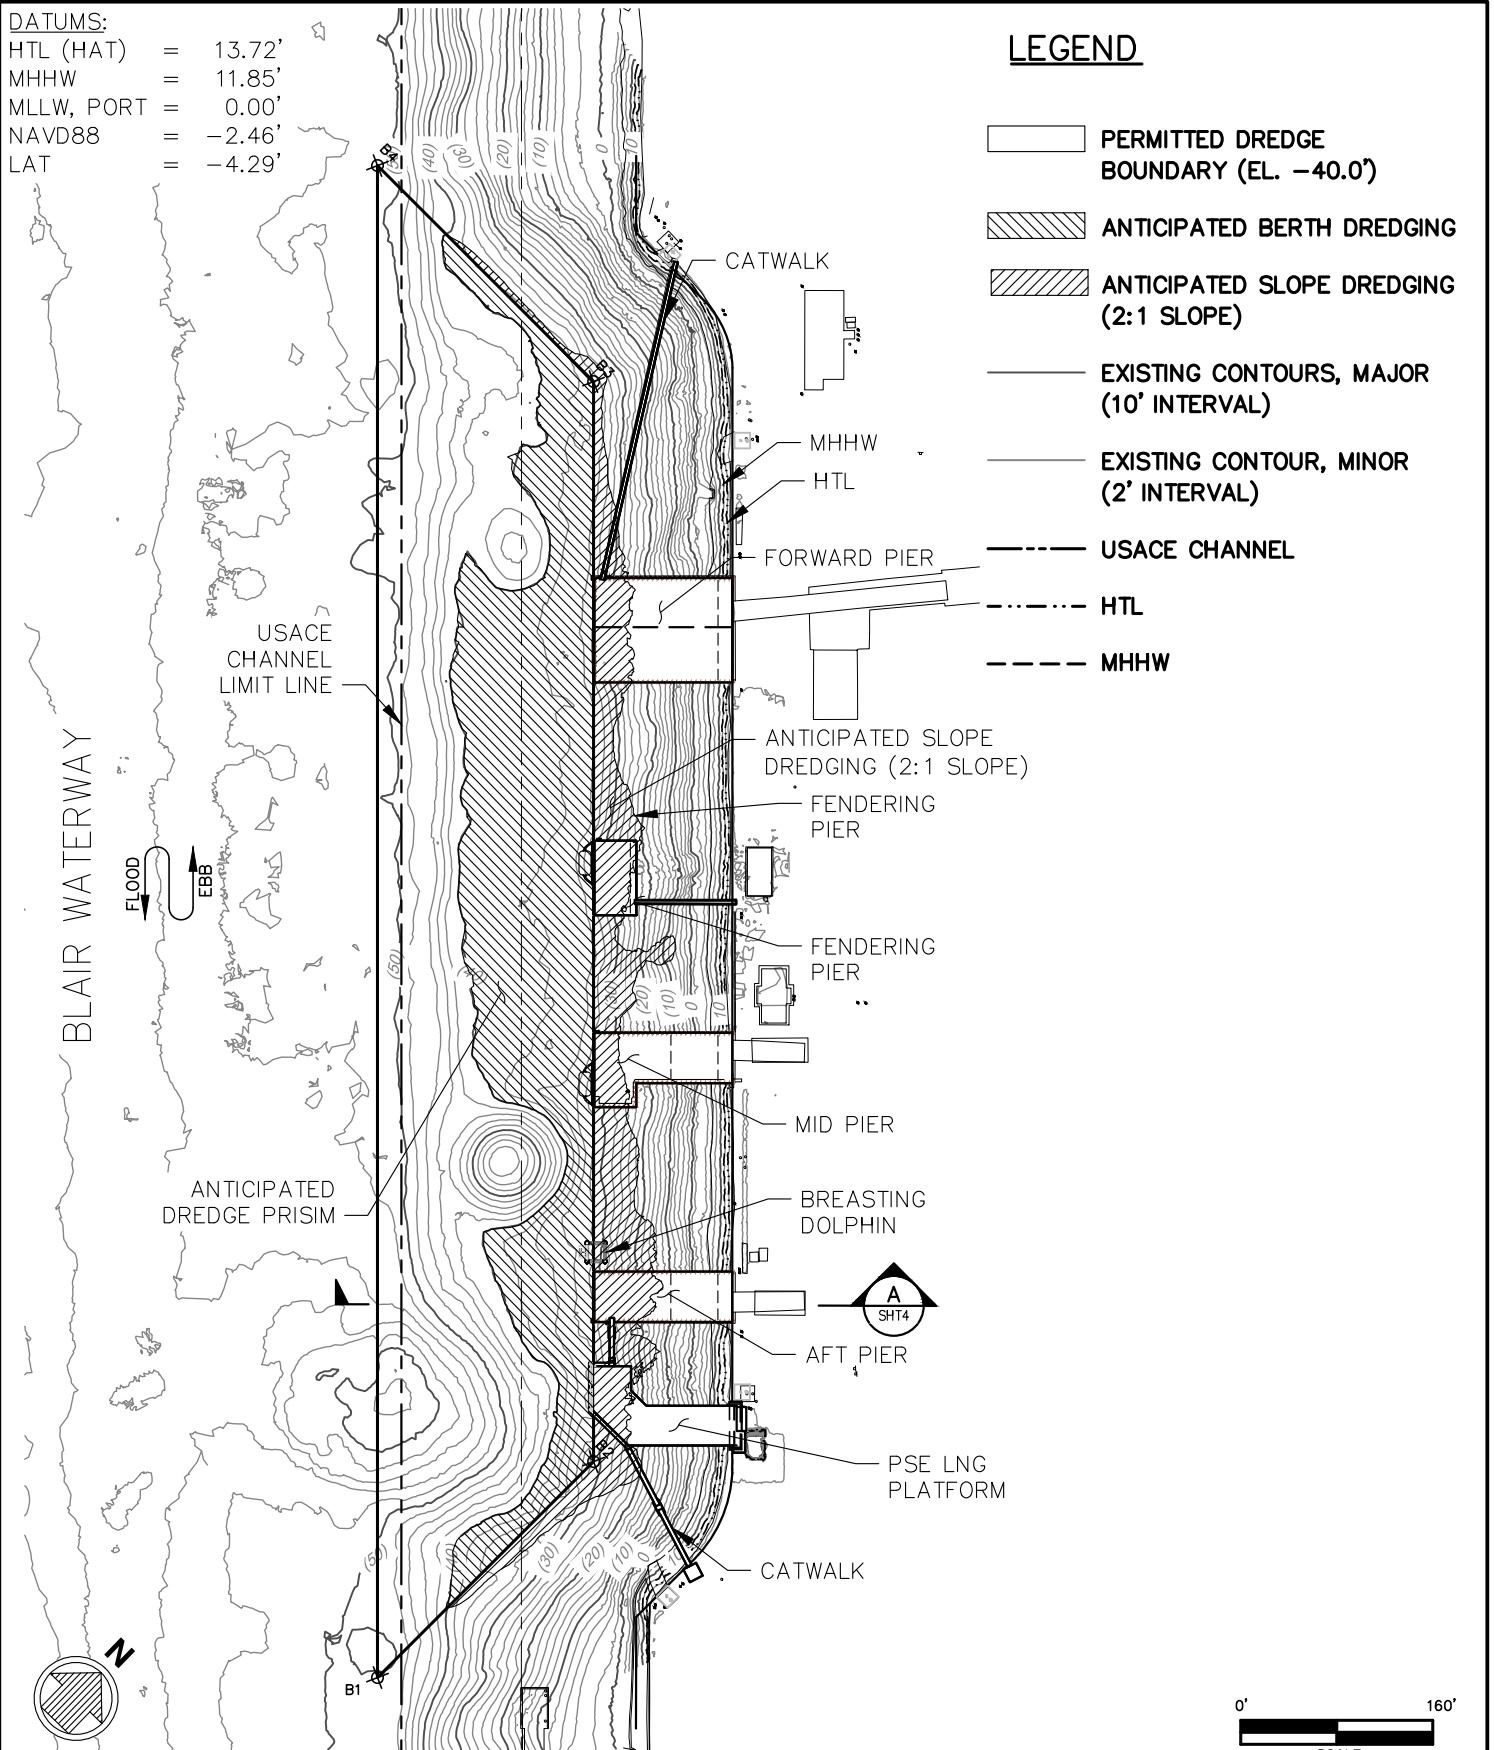

DATUM: 0.00' = MLLW, PORT DATUM
NAVD88 = -2.46'
HTL (HAT) = 13.72', SEE NOTE 1, SHEET 1

ADJACENT PROPERTY OWNERS:

1. PORT OF TACOMA
2. GRAYMONT INC
3. MARIANA PROPERTIES INC

USACE REF#:

DREDGING SITE PLAN TOTE MAINTENANCE DREDGING

APPLICANT:



P.O. BOX 1837 TACOMA, WA 98401 (253)383-5841

PROPOSED PROJECT: TOTE BERTH MAINTENANCE DREDGING

PURPOSE: MAINTENANCE DREDGING

LAT/LONG: 47° 16' 29"N, 122° 24' 19"W

PLSS: SN27 T21N R3E

IN: BLAIR WATERWAY

COUNTY: PIERCE

NEAR/AT: TACOMA


STATE: WA

SHEET: 3 OF 5

DATE: 11/10/23

DATUMS:

HTL (HAT) = 13.72'
MHHW = 11.85'
MLLW, PORT = 0.00'
NAVD88 = -2.46'
LAT = -4.29'

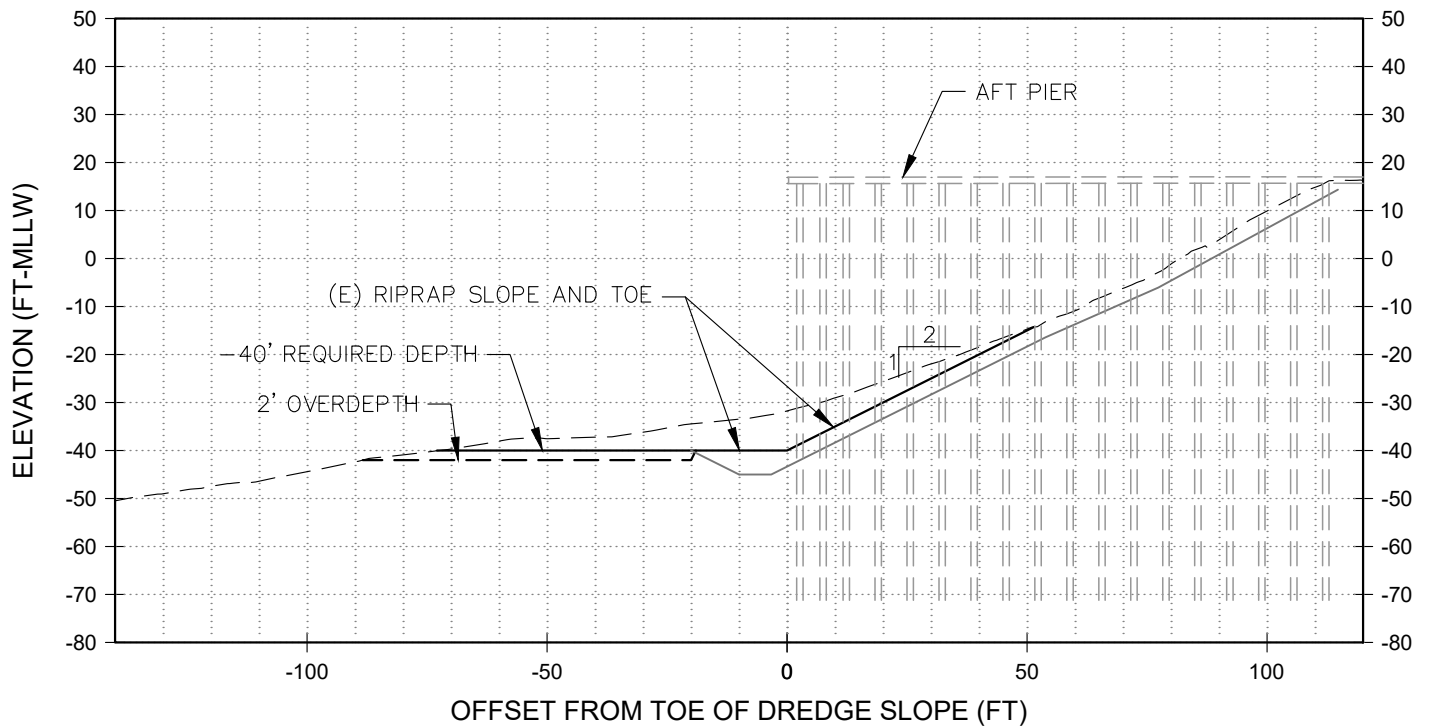

SECTION A, TYPICAL

DATUM: 0.00' = MLLW, PORT DATUM
NAVD88 = -2.46'
HTL (HAT) = 13.72', SEE NOTE 1, SHEET 1

ADJACENT PROPERTY OWNERS:

1. PORT OF TACOMA
2. GRAYMONT INC
3. MARIANA PROPERTIES INC

USACE REF#:

**DREDGE SECTION
TOTE MAINTENANCE DREDGING**

APPLICANT:



P.O. BOX 1837 TACOMA, WA 98401 (253)383-5841

PROPOSED PROJECT: TOTE BERTH MAINTENANCE DREDGING

PURPOSE: MAINTENANCE DREDGING
LAT/LONG: 47° 16' 29"N, 122° 24' 19"W

PLSS: SN27 T21N R3E

IN: BLAIR WATERWAY


COUNTY: PIERCE

NEAR/AT: TACOMA

STATE: WA

SHEET: 4 OF 5

DATE: 11/10/23

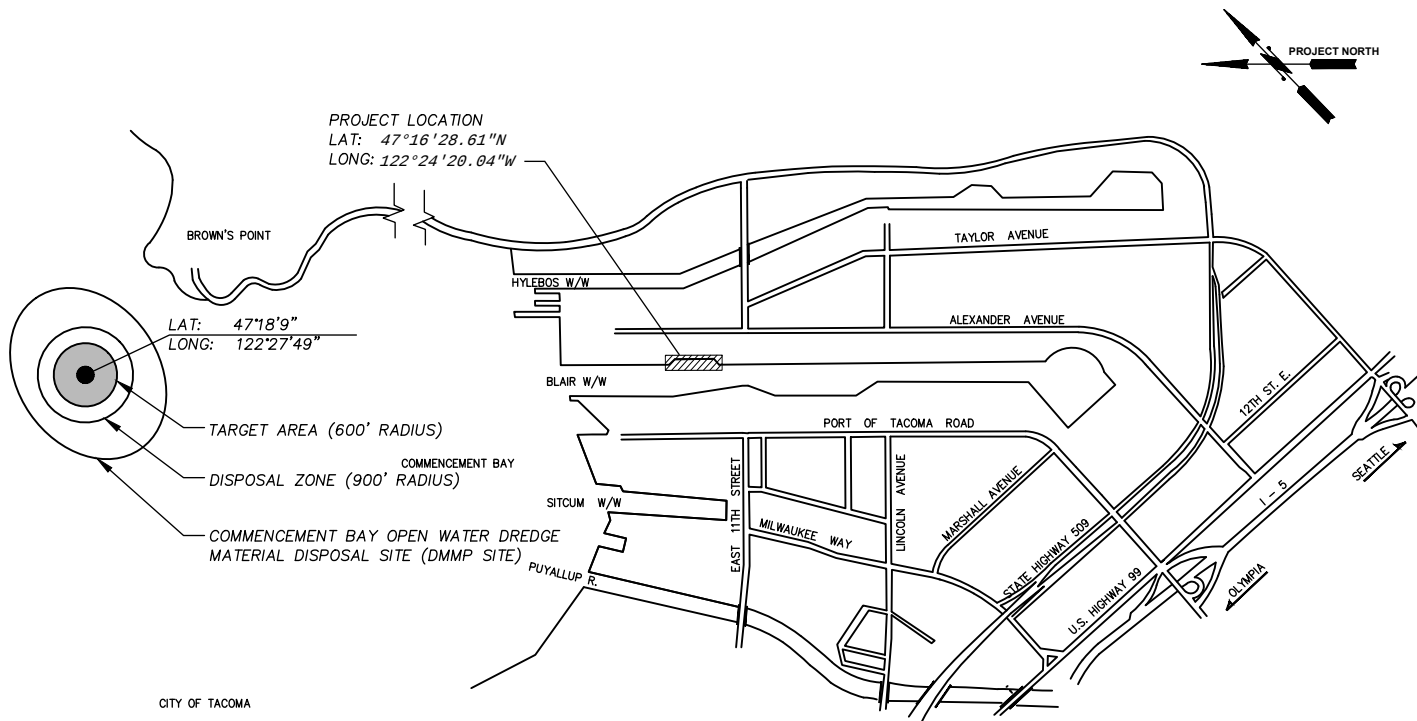

NO SCALE

NOTES:

1. THE DMMP DISPOSAL SITE IS SHOWN CLOSER THAN THE ACTUAL SITE DISTANCE.
2. COMMENCEMENT BAY IS A NON-DISPERSIVE, UNCONFINED, OPEN-WATER DREDGE MATERIAL DISPOSAL (DUMP) SITE.
3. OPEN WATER DISPOSAL SITE WILL BE UTILIZED FOR MATERIAL PERMITTED FOR THAT LOCATION. DREDGE MATERIAL THAT IS NOT PERMITTED FOR OPEN WATER DISPOSAL WILL BE TAKEN TO AN APPROVED FACILITY.

DATUM: 0.00' = MLLW, PORT DATUM
NAVD88 = -2.46'
HTL (HAT) = 13.72', SEE NOTE 1, SHEET 1

ADJACENT PROPERTY OWNERS:

1. PORT OF TACOMA
2. GRAYMONT INC
3. MARIANA PROPERTIES INC

USACE REF#:

**DREDGE DISPOSAL SITE
TOTE MAINTENANCE DREDGING**

APPLICANT:



P.O. BOX 1837 TACOMA, WA 98401 (253)383-5841

PROPOSED PROJECT: TOTE BERTH MAINTENANCE DREDGING

PURPOSE: MAINTENANCE DREDGING

LAT/LONG: 47° 16' 29"N, 122° 24' 19"W

PLSS: SN27 T21N R3E

IN: BLAIR WATERWAY

COUNTY: PIERCE

NEAR/AT: TACOMA

STATE: WA

SHEET: 5 OF 5

DATE: 11/10/23