



August 2, 2022



TO: PARCEL 15 (PORTAC) CLEANUP PHASE 1

SUBJECT: RFP NO. 071579

ADDENDUM NUMBER # 02

This addendum is issued to add, remove, clarify, and amend the following:

1. Attachment A-Storm Drain Plans

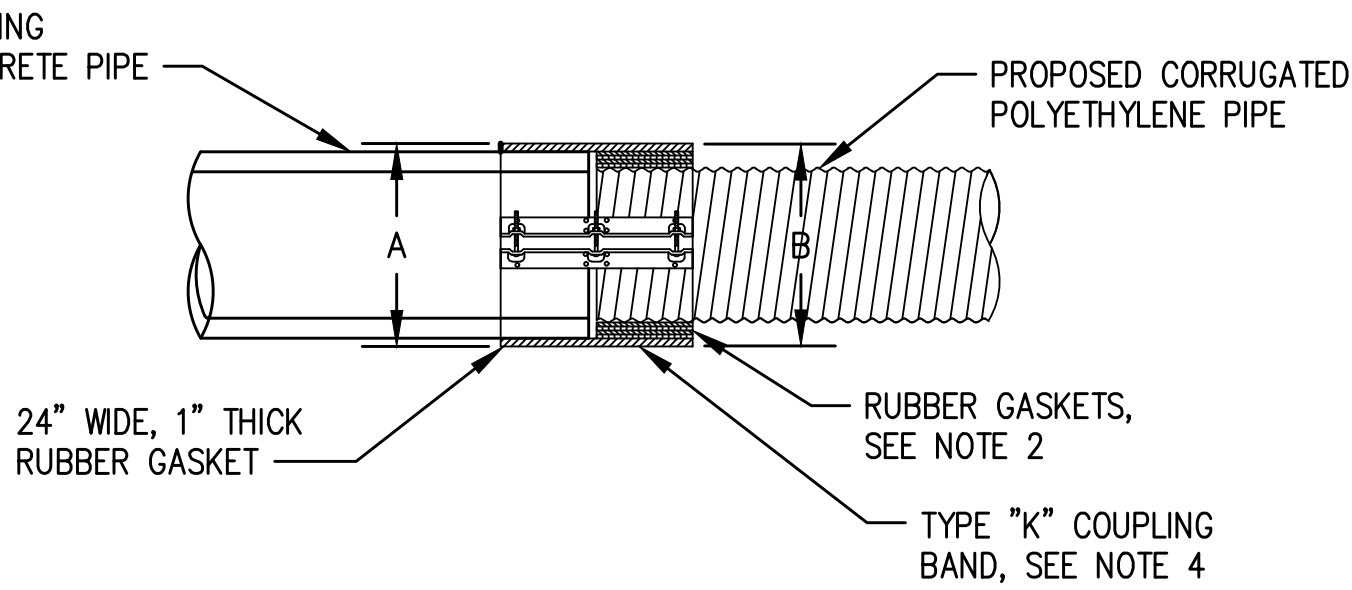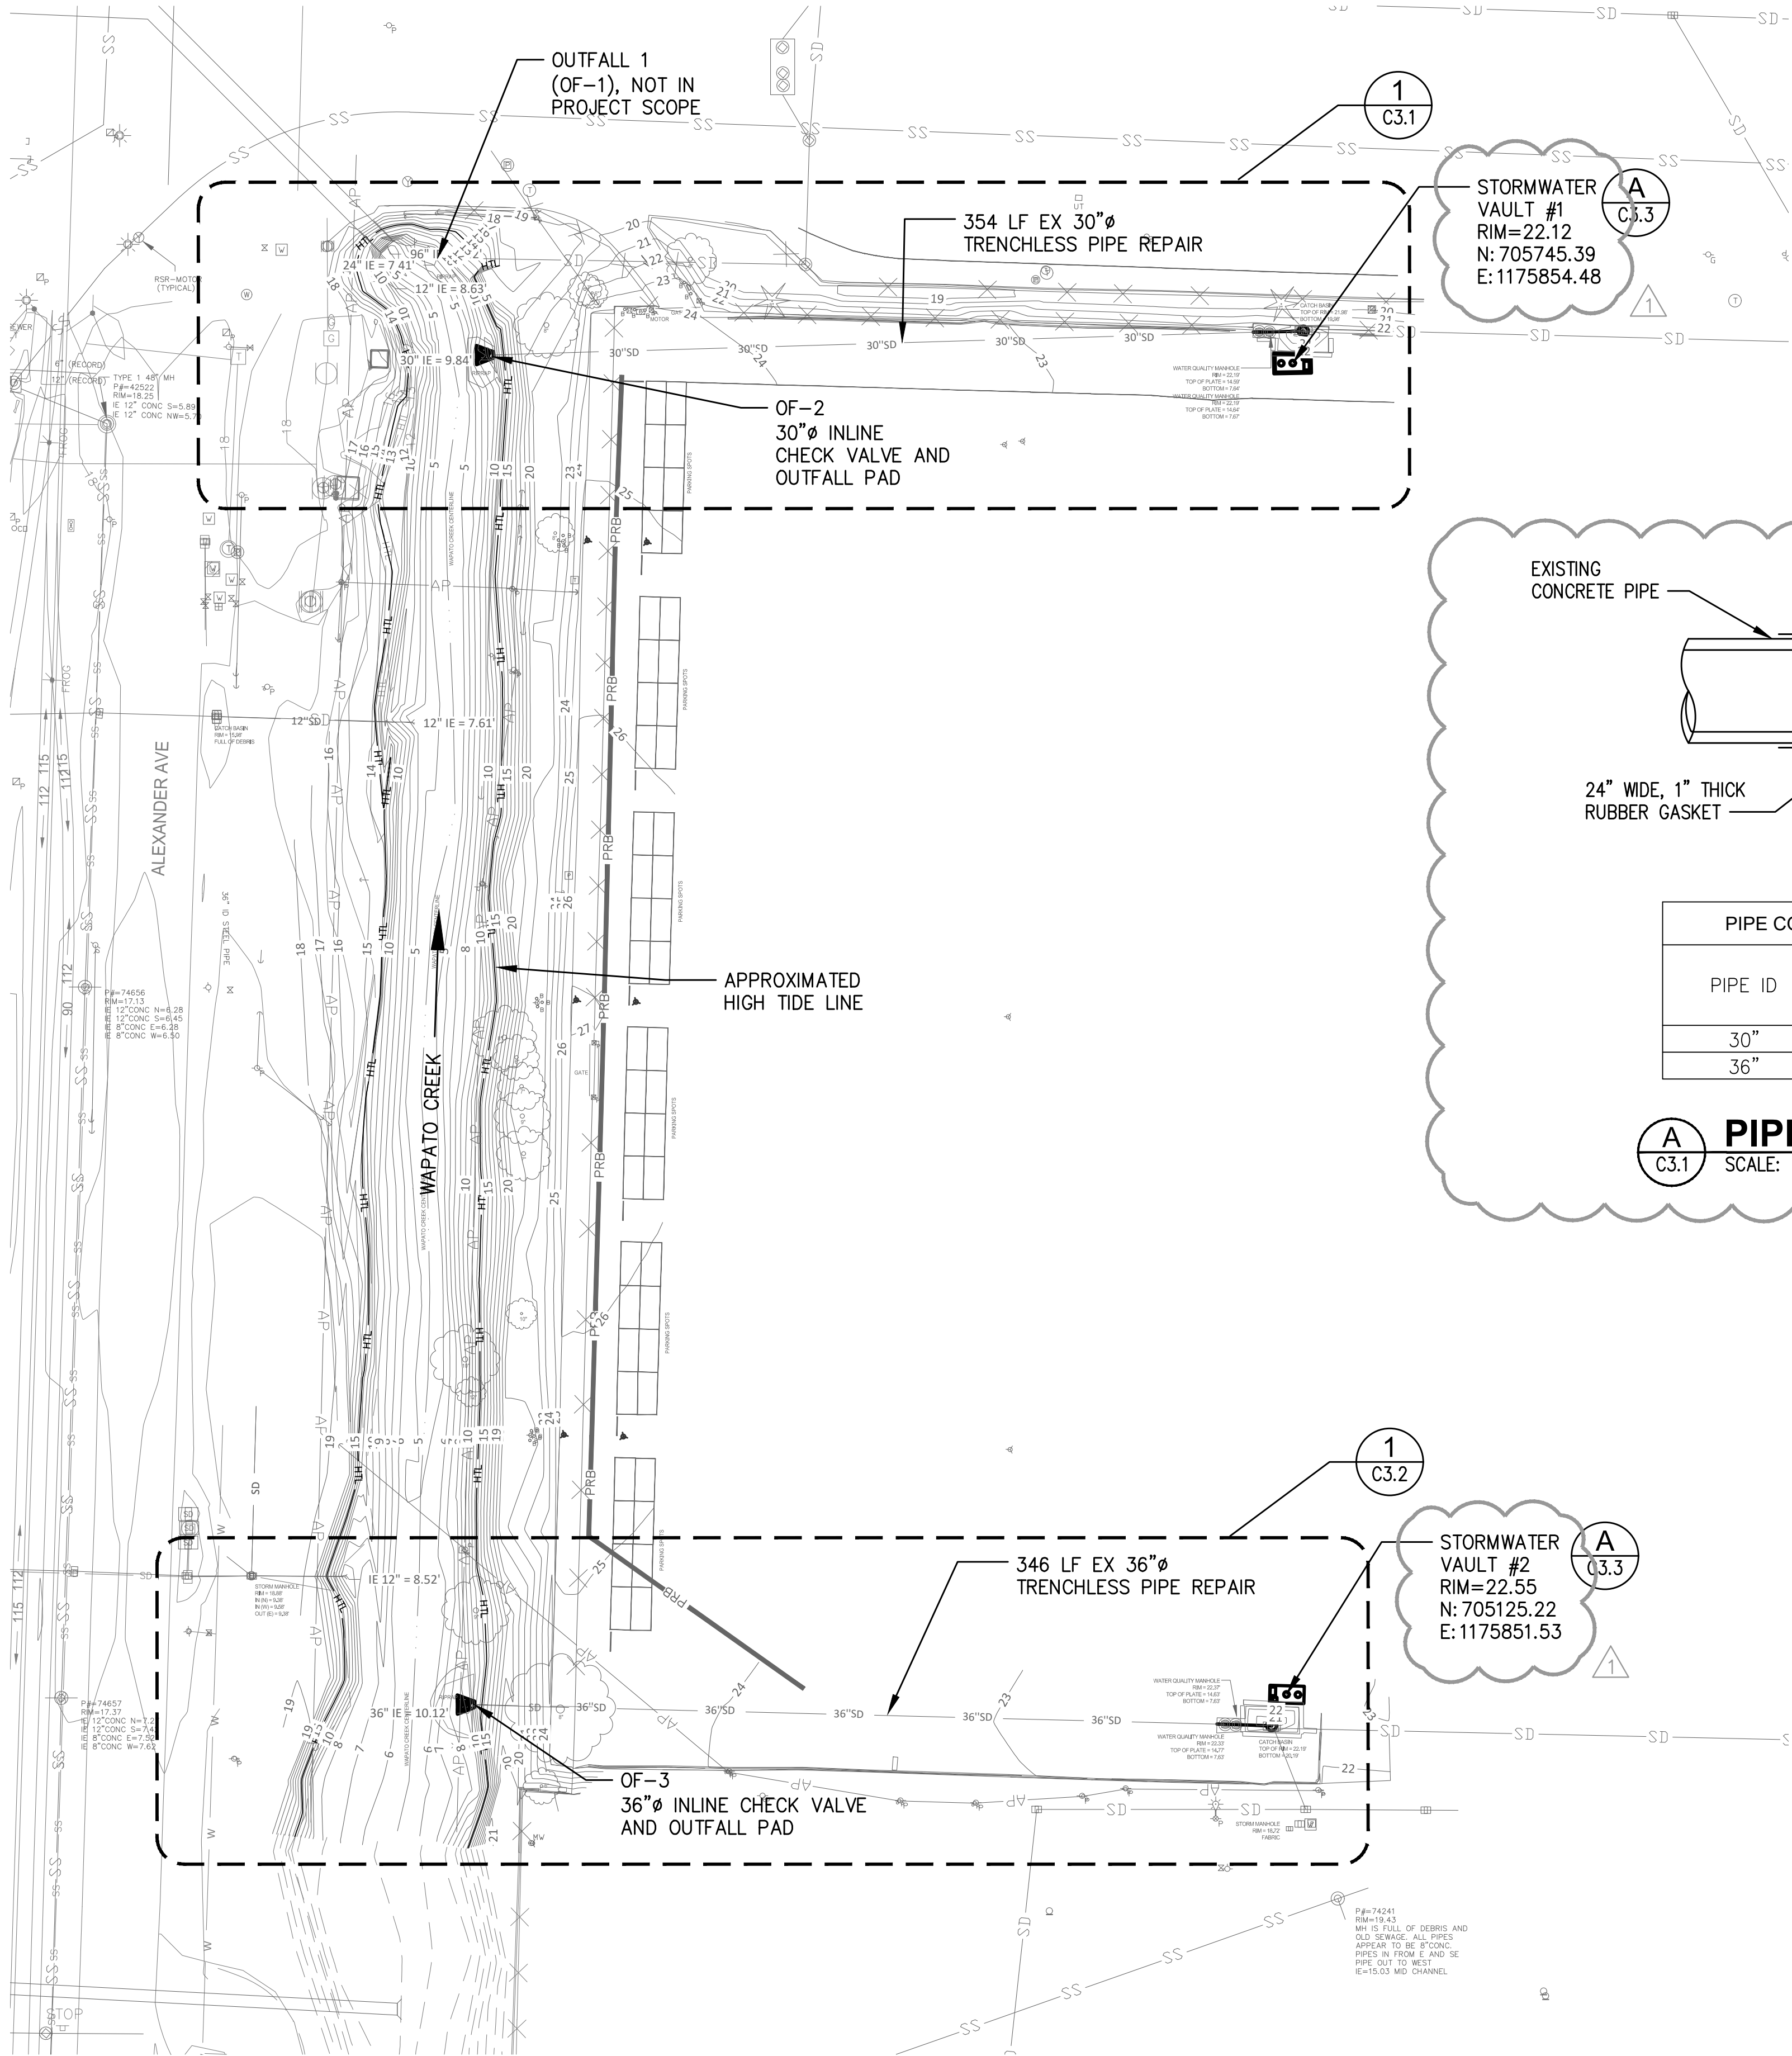


PIPE CONNECTION DIMENSIONS TABLE		
PIPE ID	"A" COUPLING ID	"B" COUPLING ID
30"	37"	32"
36"	44"	38.3"

PIPE CONNECTION DETAIL
SCALE: N.T.S.

NOTES


- WHEN THE COUPLING BAND CONNECTION REQUIRES ATTACHMENT TO THE BELL END OF A CONCRETE PIPE, THE BELL END OF THE PIPE SHALL BE REMOVED BEFORE THE CONNECTION IS INSTALLED.
- INCREASE THE OUTSIDE DIAMETER OF THE CORRUGATED POLYETHYLENE PIPE TO MATCH THE OUTSIDE DIAMETER OF THE CONCRETE PIPE BY INSTALLING 12" WIDE RUBBER GASKETS, THICKNESS AS REQUIRED (COUPLING BAND ONLY). THE RUBBER GASKETS SHALL BE CONTINUOUS CLOSED CELL, SYNTHETIC EXPANDED RUBBER GASKETS CONFORMING TO THE REQUIREMENTS OF ASTM D1056, GRADE 2B3.
- USE THE FLAT TYPE K COUPLING BAND. TYPE K COUPLING BANDS WITH DIMPLES ARE NOT ALLOWED FOR THE INSTALLATION DETAIL SHOWN. THE COUPLING BAND OPTION SHALL ONLY BE USED FOR EXTENDING EXISTING PIPES THAT HAVE AN INSIDE DIAMETER OF 36" OR LESS.

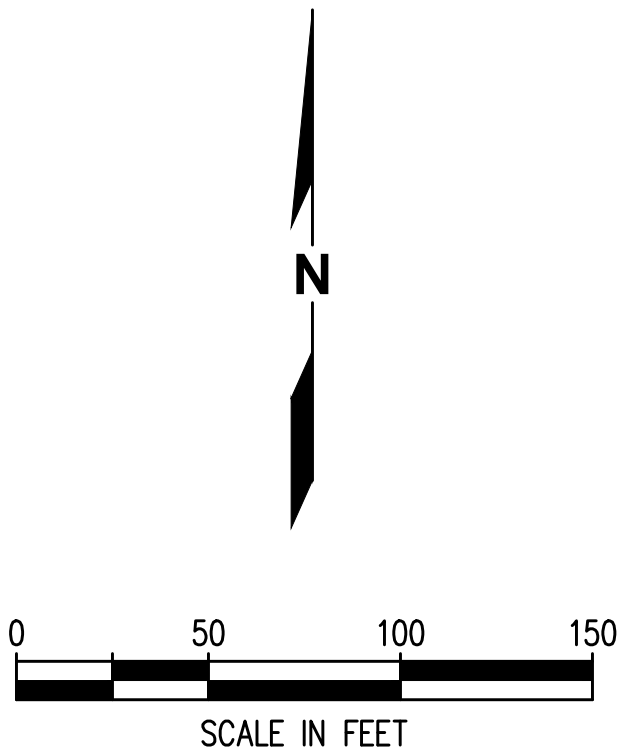


1
TYP. OF ALL SHEETS

6672 C3.0 13 OF 16		PORT OF TACOMA PARCEL 15 (PORTAC) CLEANUP PHASE 1 STORM DRAINAGE PLAN		APPROVED: CB 07/01/2022 CHECKED BY: NW 07/01/2022 DIRECTOR: PROJ. ENGR. DATE PRINTED BY: mdillard Jul 22, 2022 PORT ADDRESS: 1 STICUM WAY TACOMA, WA 98421	2407 North 31st Street, Suite 100 Tacoma, Washington 98407 (253) 396-0150 Fax (253) 396-0162 kpff Port of Tacoma P.O. BOX 1837 TACOMA, WA 98401 (253) 396-5841		
CONTRACT NO: 071579	TOWNSHIP: 20N	RANGE: 03E	SECTION: 01SE	MARK: 71	REVISION: #1	BY: MGD	DATE: 07/15/2022
DATE: 07/15/2021	DAT-HRZ: WA-83 SF	VERT: 19.18' @ TIDE 22 1933	DRAWING SCALE: AS SHOWN	APP: 1	ADDENDUM #1		
PHASE: BID	PARCEL: 5000350150						



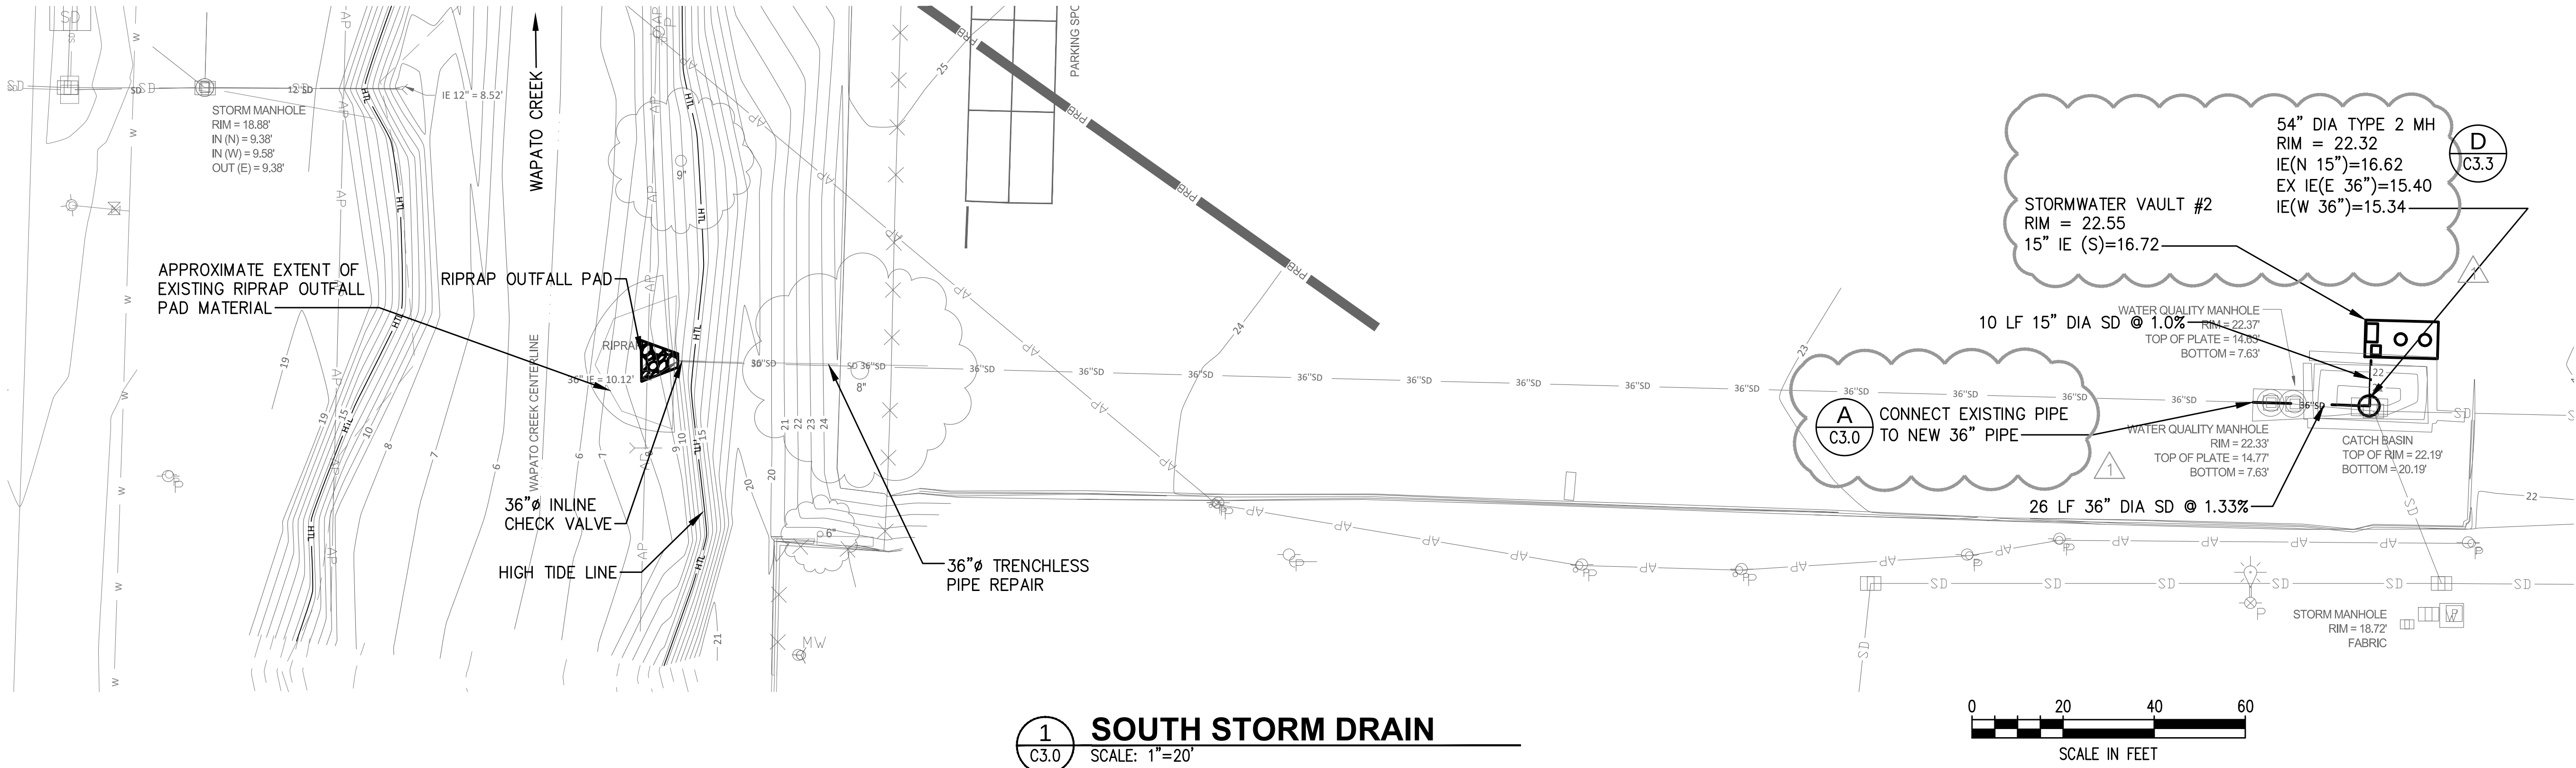

1 SOUTH STORM DRAIN
SCALE: 1"=20'

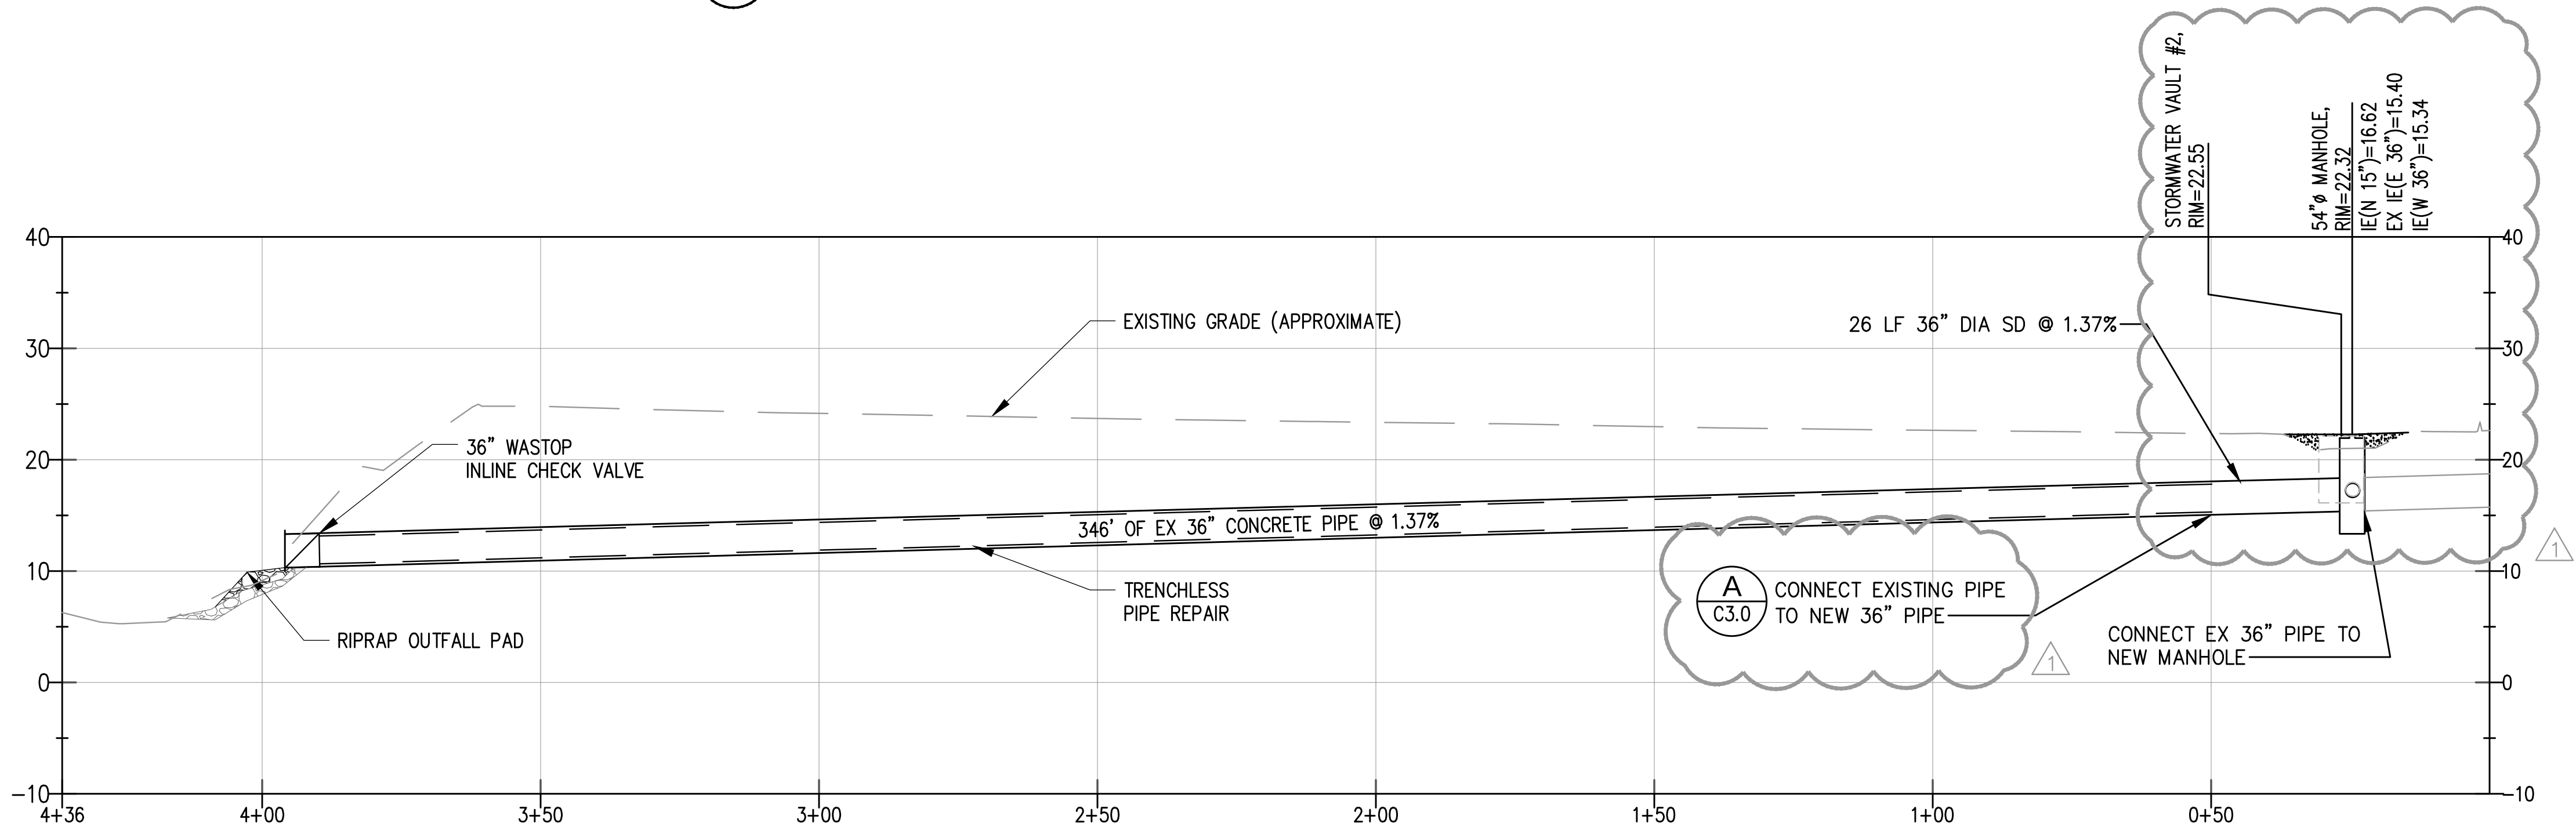

2 SOUTH STORM DRAIN PROFILE
SCALE: HORZ 1"=20' VERT 1"=10'

6672 C3.2 15 OF 16	PORT OF TACOMA				APPROVED:	CB	07/01/2022
	PARCEL 15 (PORTAC) CLEANUP PHASE 1				DIRECTOR ENG. DATE PRINTED BY: mdillard PORT ADDRESS: 1 SITCUM WAY TACOMA, WA 98421	CHECKED BY	DATE
	SOUTH STORM DRAINAGE ENLARGED PLAN AND PROFILE					NW	07/01/2022
	CONT/CONS: 071579	TOWNSHIP: 20N	RANGE: 03E	SECTION: 01SE			PROJ. ENGR
M. ID: 101531.01	DAT-HRZ: WA-83 SF	VERT: 13.18' @ TIDE 22 1933				mdillard	Jul 26, 2022
PHASE: BID	PARCEL: 5000350150	DRAWING SCALE: AS SHOWN					

2407 North 31st Street, Suite 100
Tacoma, Washington 98407
(253) 396-0150 Fax (253) 396-0162

MARK:
REVISION:
BY: MGD
DATE: 07/15/2022

THIS DRAWING IS THE PROPERTY OF THE PORT OF TACOMA AND SHALL NOT BE USED ON OTHER WORK, DISCLOSED, COPIED, IN WHOLE OR IN PART, WITHOUT WRITTEN PERMISSION



STORMWATER MANHOLE
SCALE: 1" = 2'



ELEVATIONS:

A = 43" ABOVE VAULT FLOOR, 37.5" W/ONE 2X2 FLASHBOARD

B = 24" ABOVE VAULT FLOOR

C = 28" ABOVE VAULT FLOOR, 35" W/TWO 2X4 FLASHBOARDS

D = 3" ABOVE VAULT FLOOR

E = 45" ABOVE VAULT FLOOR

F = 2" ABOVE VAULT FLOOR