

FALCON RIDGE LOT 25



Square Footage:

Main Living Area: 2,454 SqFt
Garages: 1,257 SqFt
Covered Patio: 531 SqFt

NUMBER	DATE	REVISION	TABLE BY	DESCRIPTION

Falcon Ridge Lot 25
Cover Sheet

DRAWINGS PROVIDED BY:


DATE:

1/13/26

SCALE:

SHEET:

CS-1

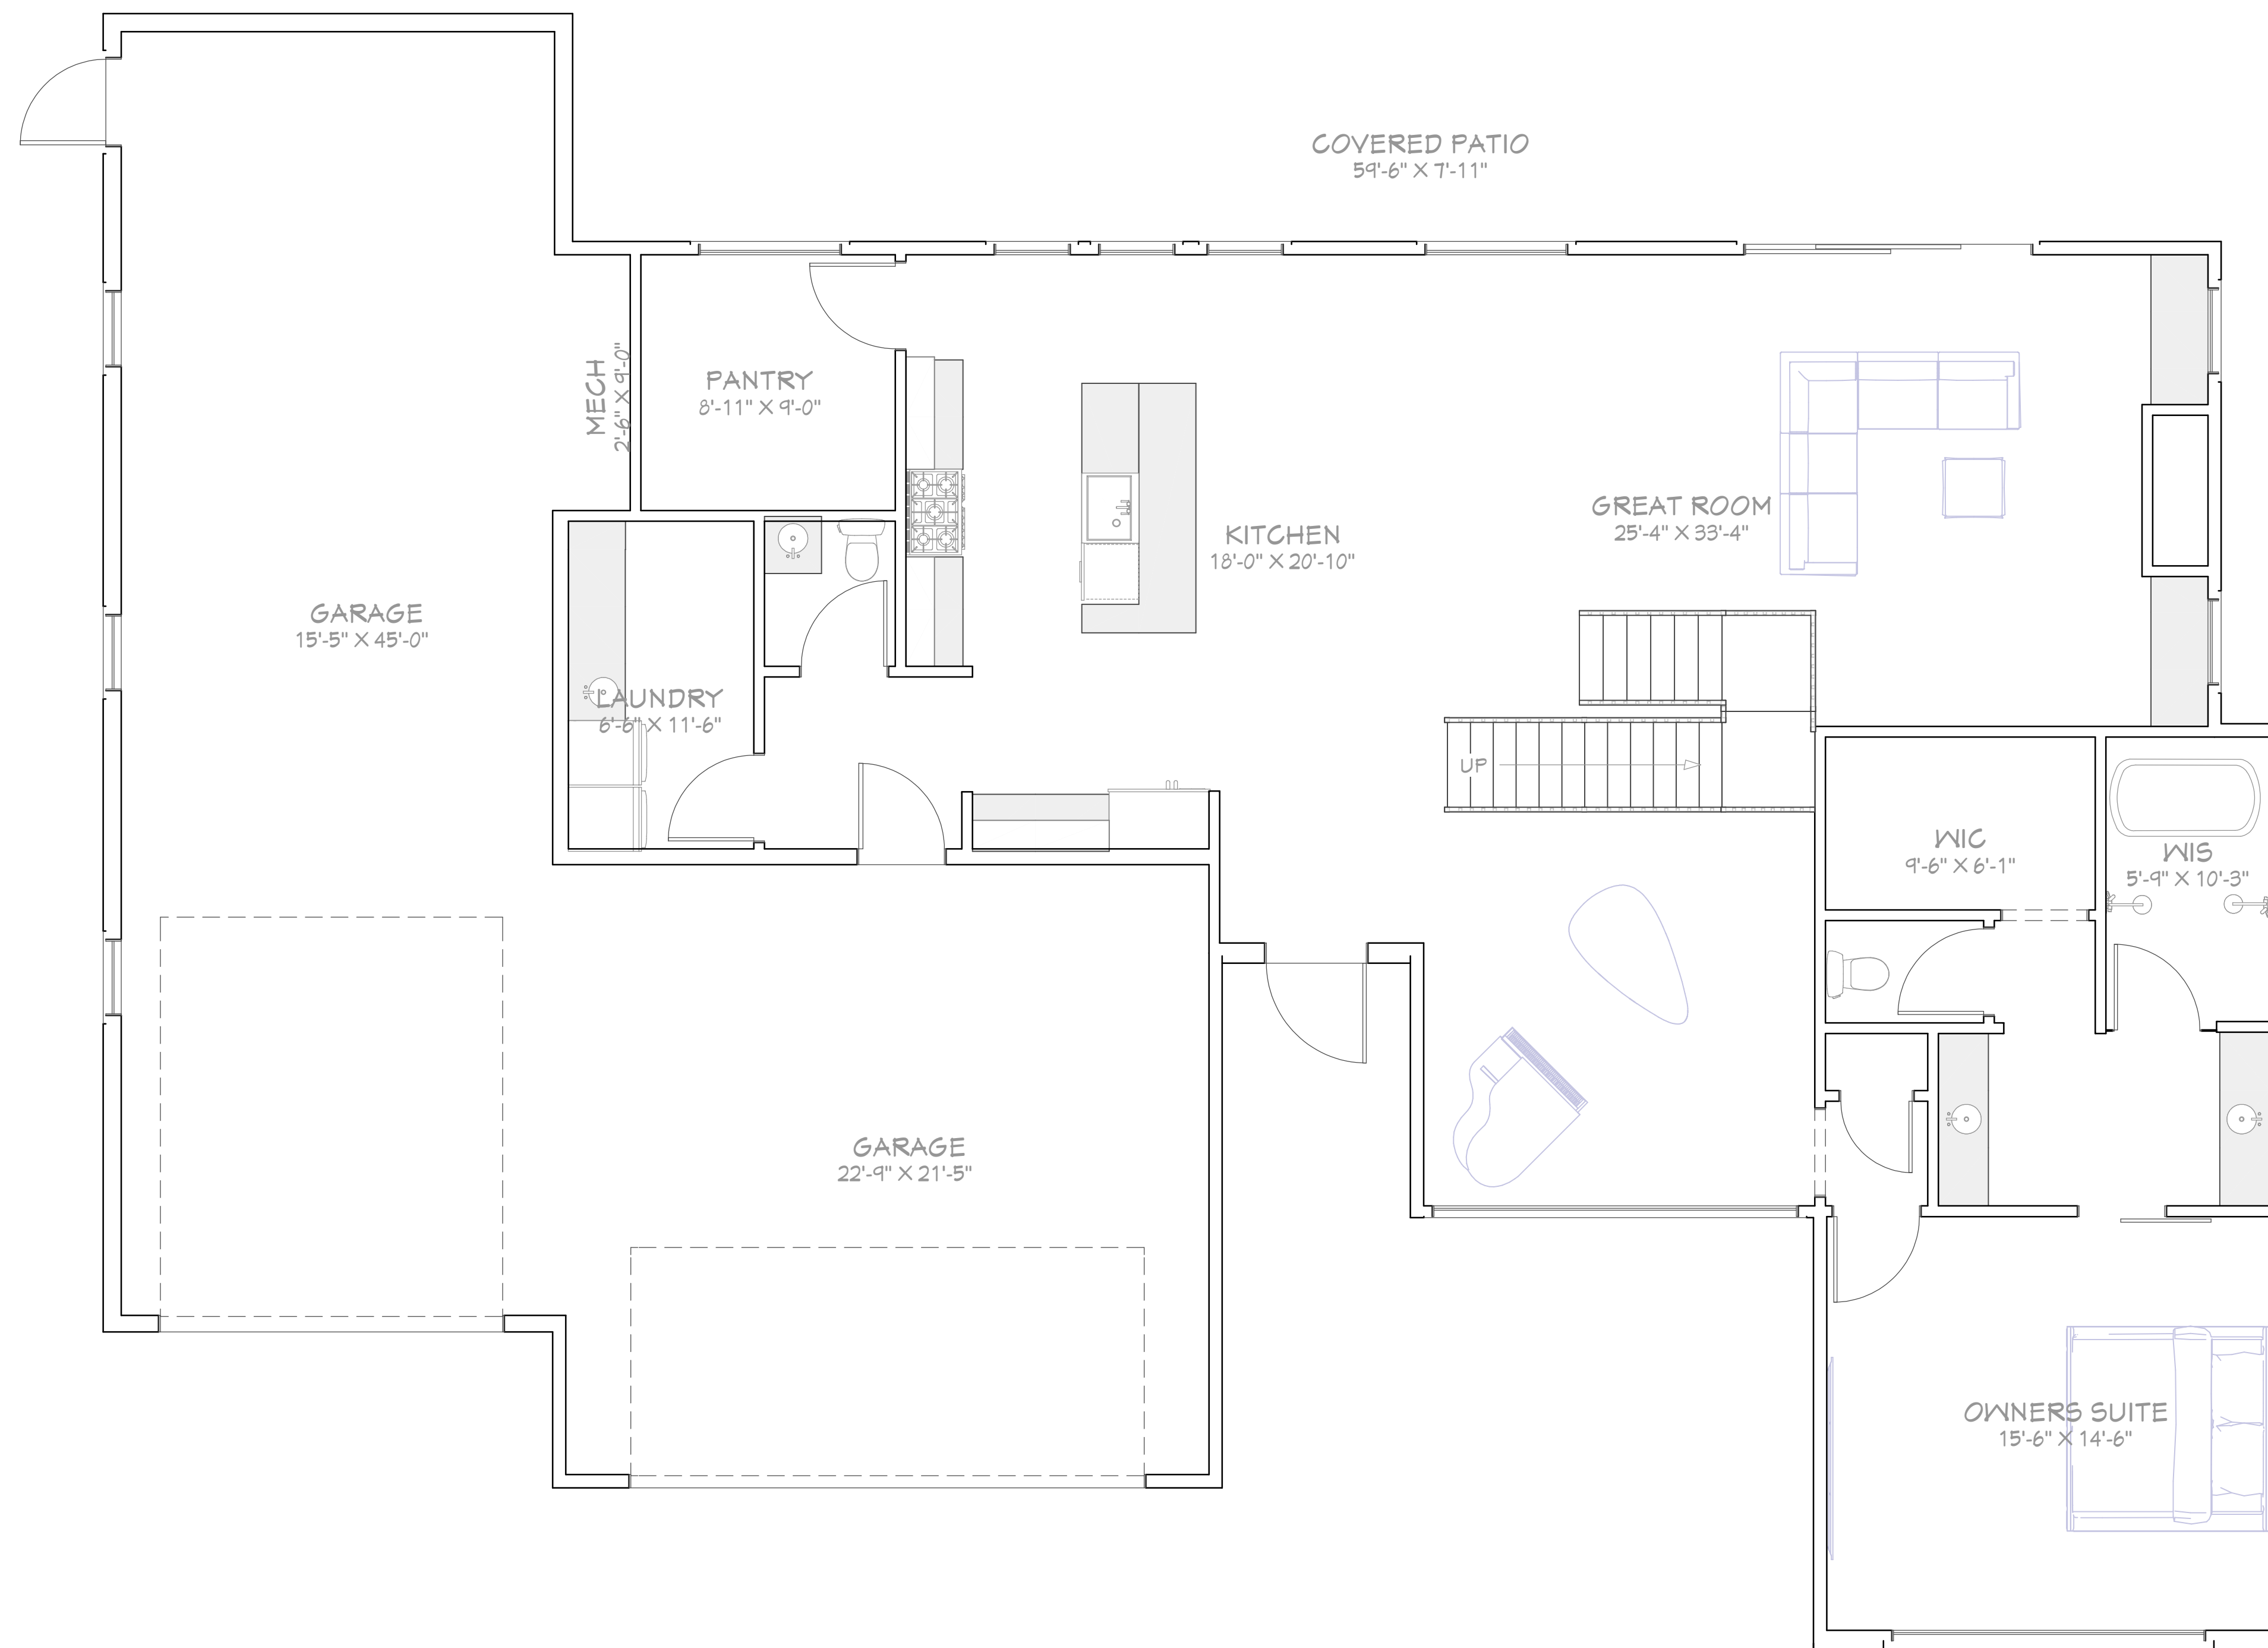

○ FLOOR PLAN VIEW SHELL
1/4 IN = 1 FT

NUMBER	DATE	REVISION TABLE	REVISOR	DESCRIPTION

**Falcon Ridge Lot 25
Main Level Layout**

DRAWINGS PROVIDED BY:

DATE:


1/13/26

SCALE:

1/4"=1'

SHEET:

A-1

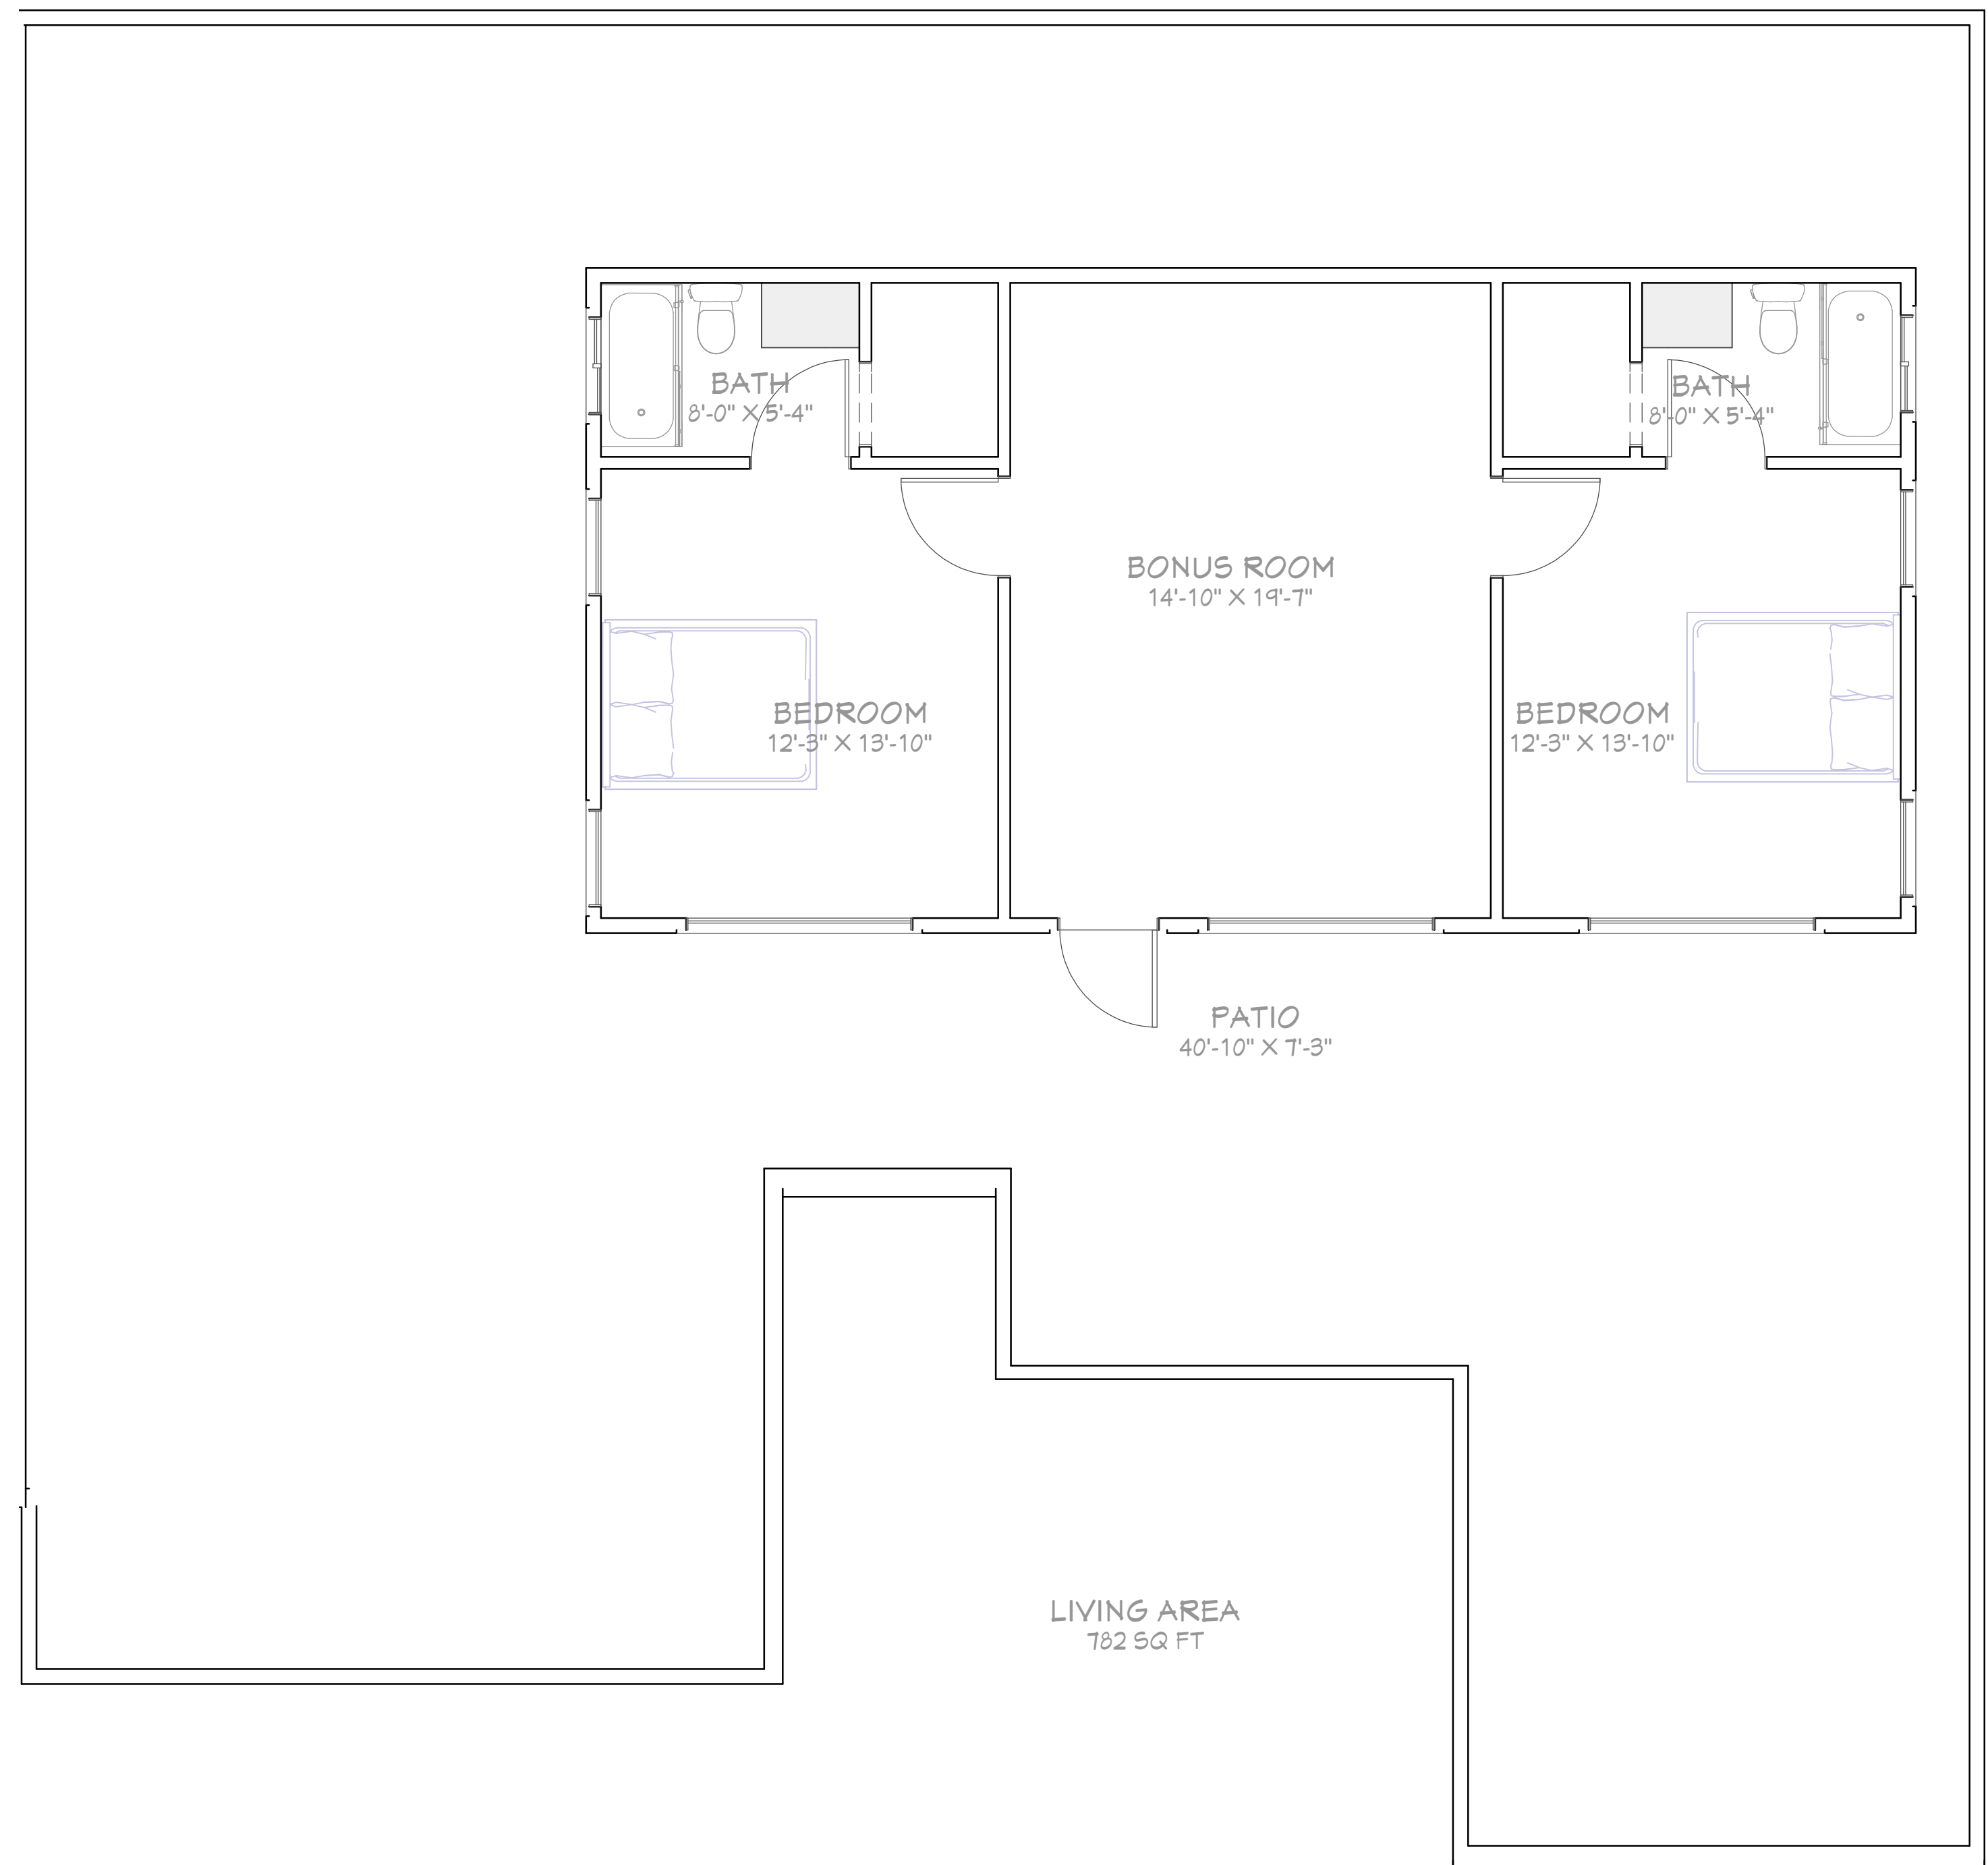

FLOOR PLAN VIEW SHELL
1/4 IN = 1 FT

REVISION TABLE	
NUMBER	DATE

Falcon Ridge Lot 25
Upper Level Layout

DRAWINGS PROVIDED BY:

DATE:

1/13/26

SCALE:

1/4"=1'

SHEET:

A-1.2