

# BRIDGES RESIDENCE

Sand Hollow Village Lot 36



## Square Footage:

Main Living: 2,412 SqFt  
Covered Patio: 648 SqFt  
Garages: 1,292 SqFt

REVISION TABLE	NUMBER	DATE	REVISED BY	DESCRIPTION


Bridges Residence  
COVER PAGE

DRAWINGS PROVIDED BY:

DATE:  
3/4/26

SCALE:

SHEET:  
CP-1

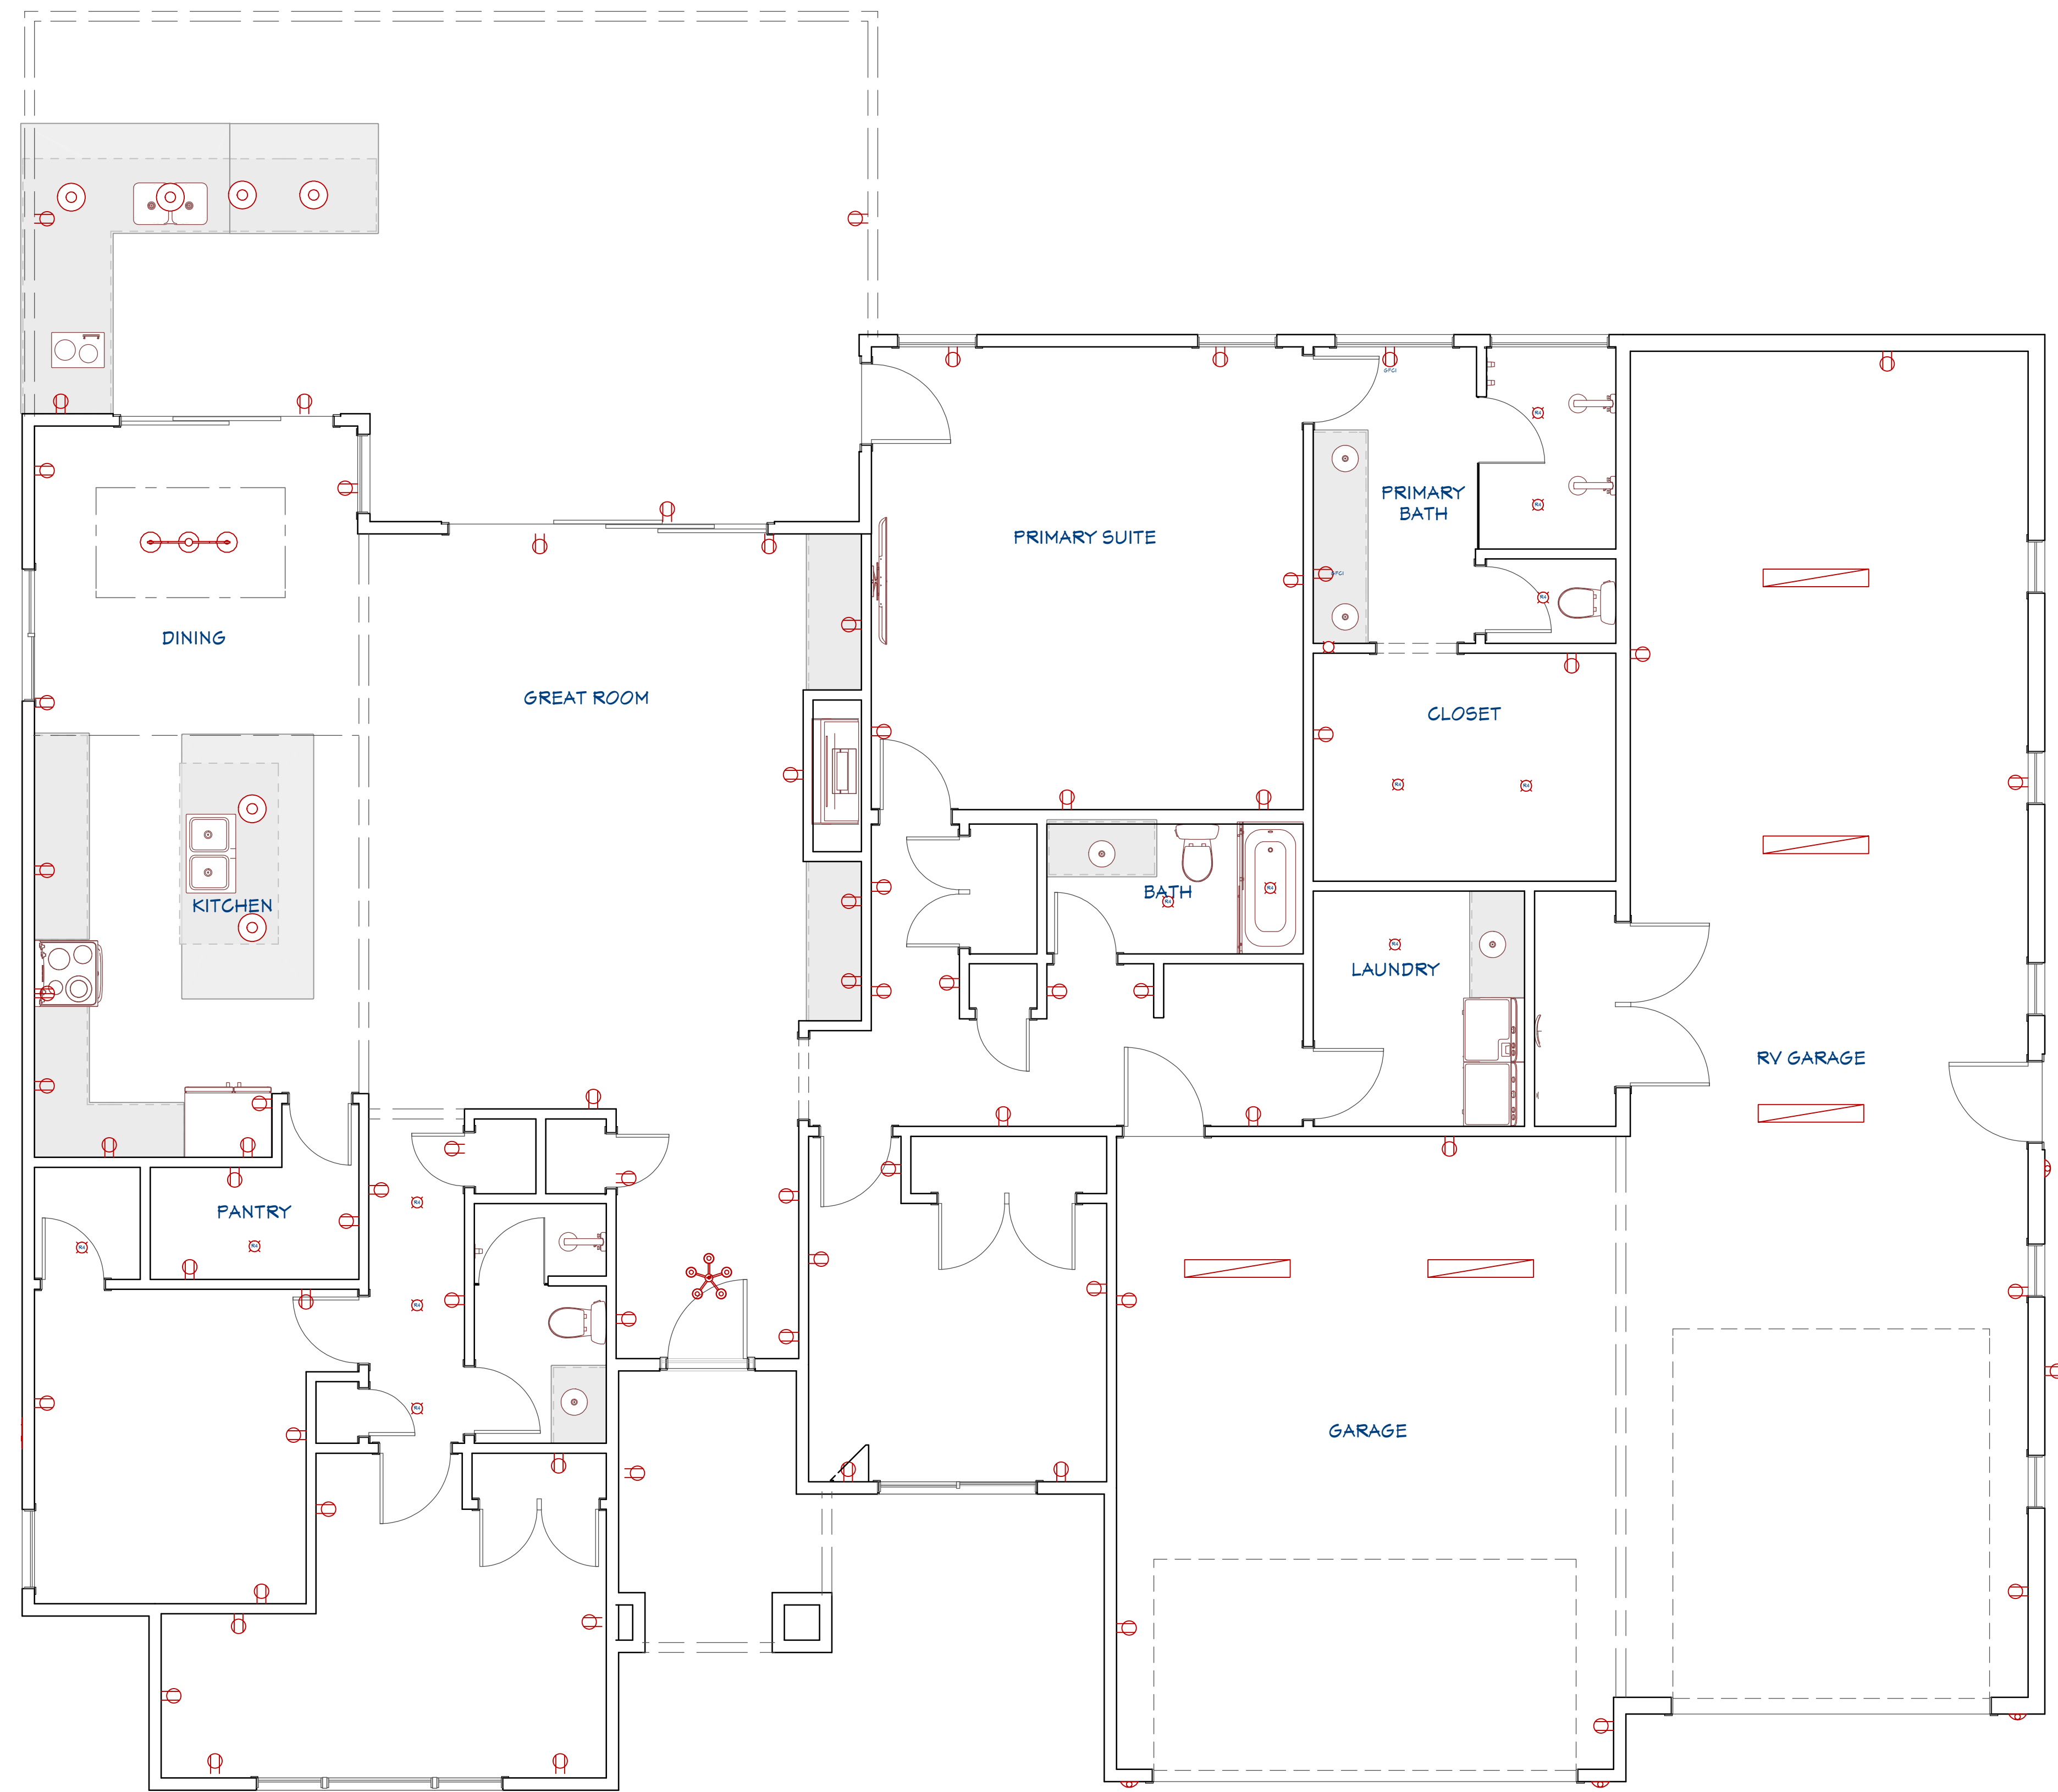

○ ELECTRICAL PLAN VIEW  
1/4 IN = 1 FT

NUMBER	DATE	REVISION TABLE	REVISED BY	DESCRIPTION

BRIDGES RESIDENCE ELECTRICAL PLAN

BRIDGES RESIDENCE  
ELECTRICAL PLAN

DRAWINGS PROVIDED BY:

DATE:  
3/4/26

SCALE:  
1/4"=1'

SHEET:  
A-8