
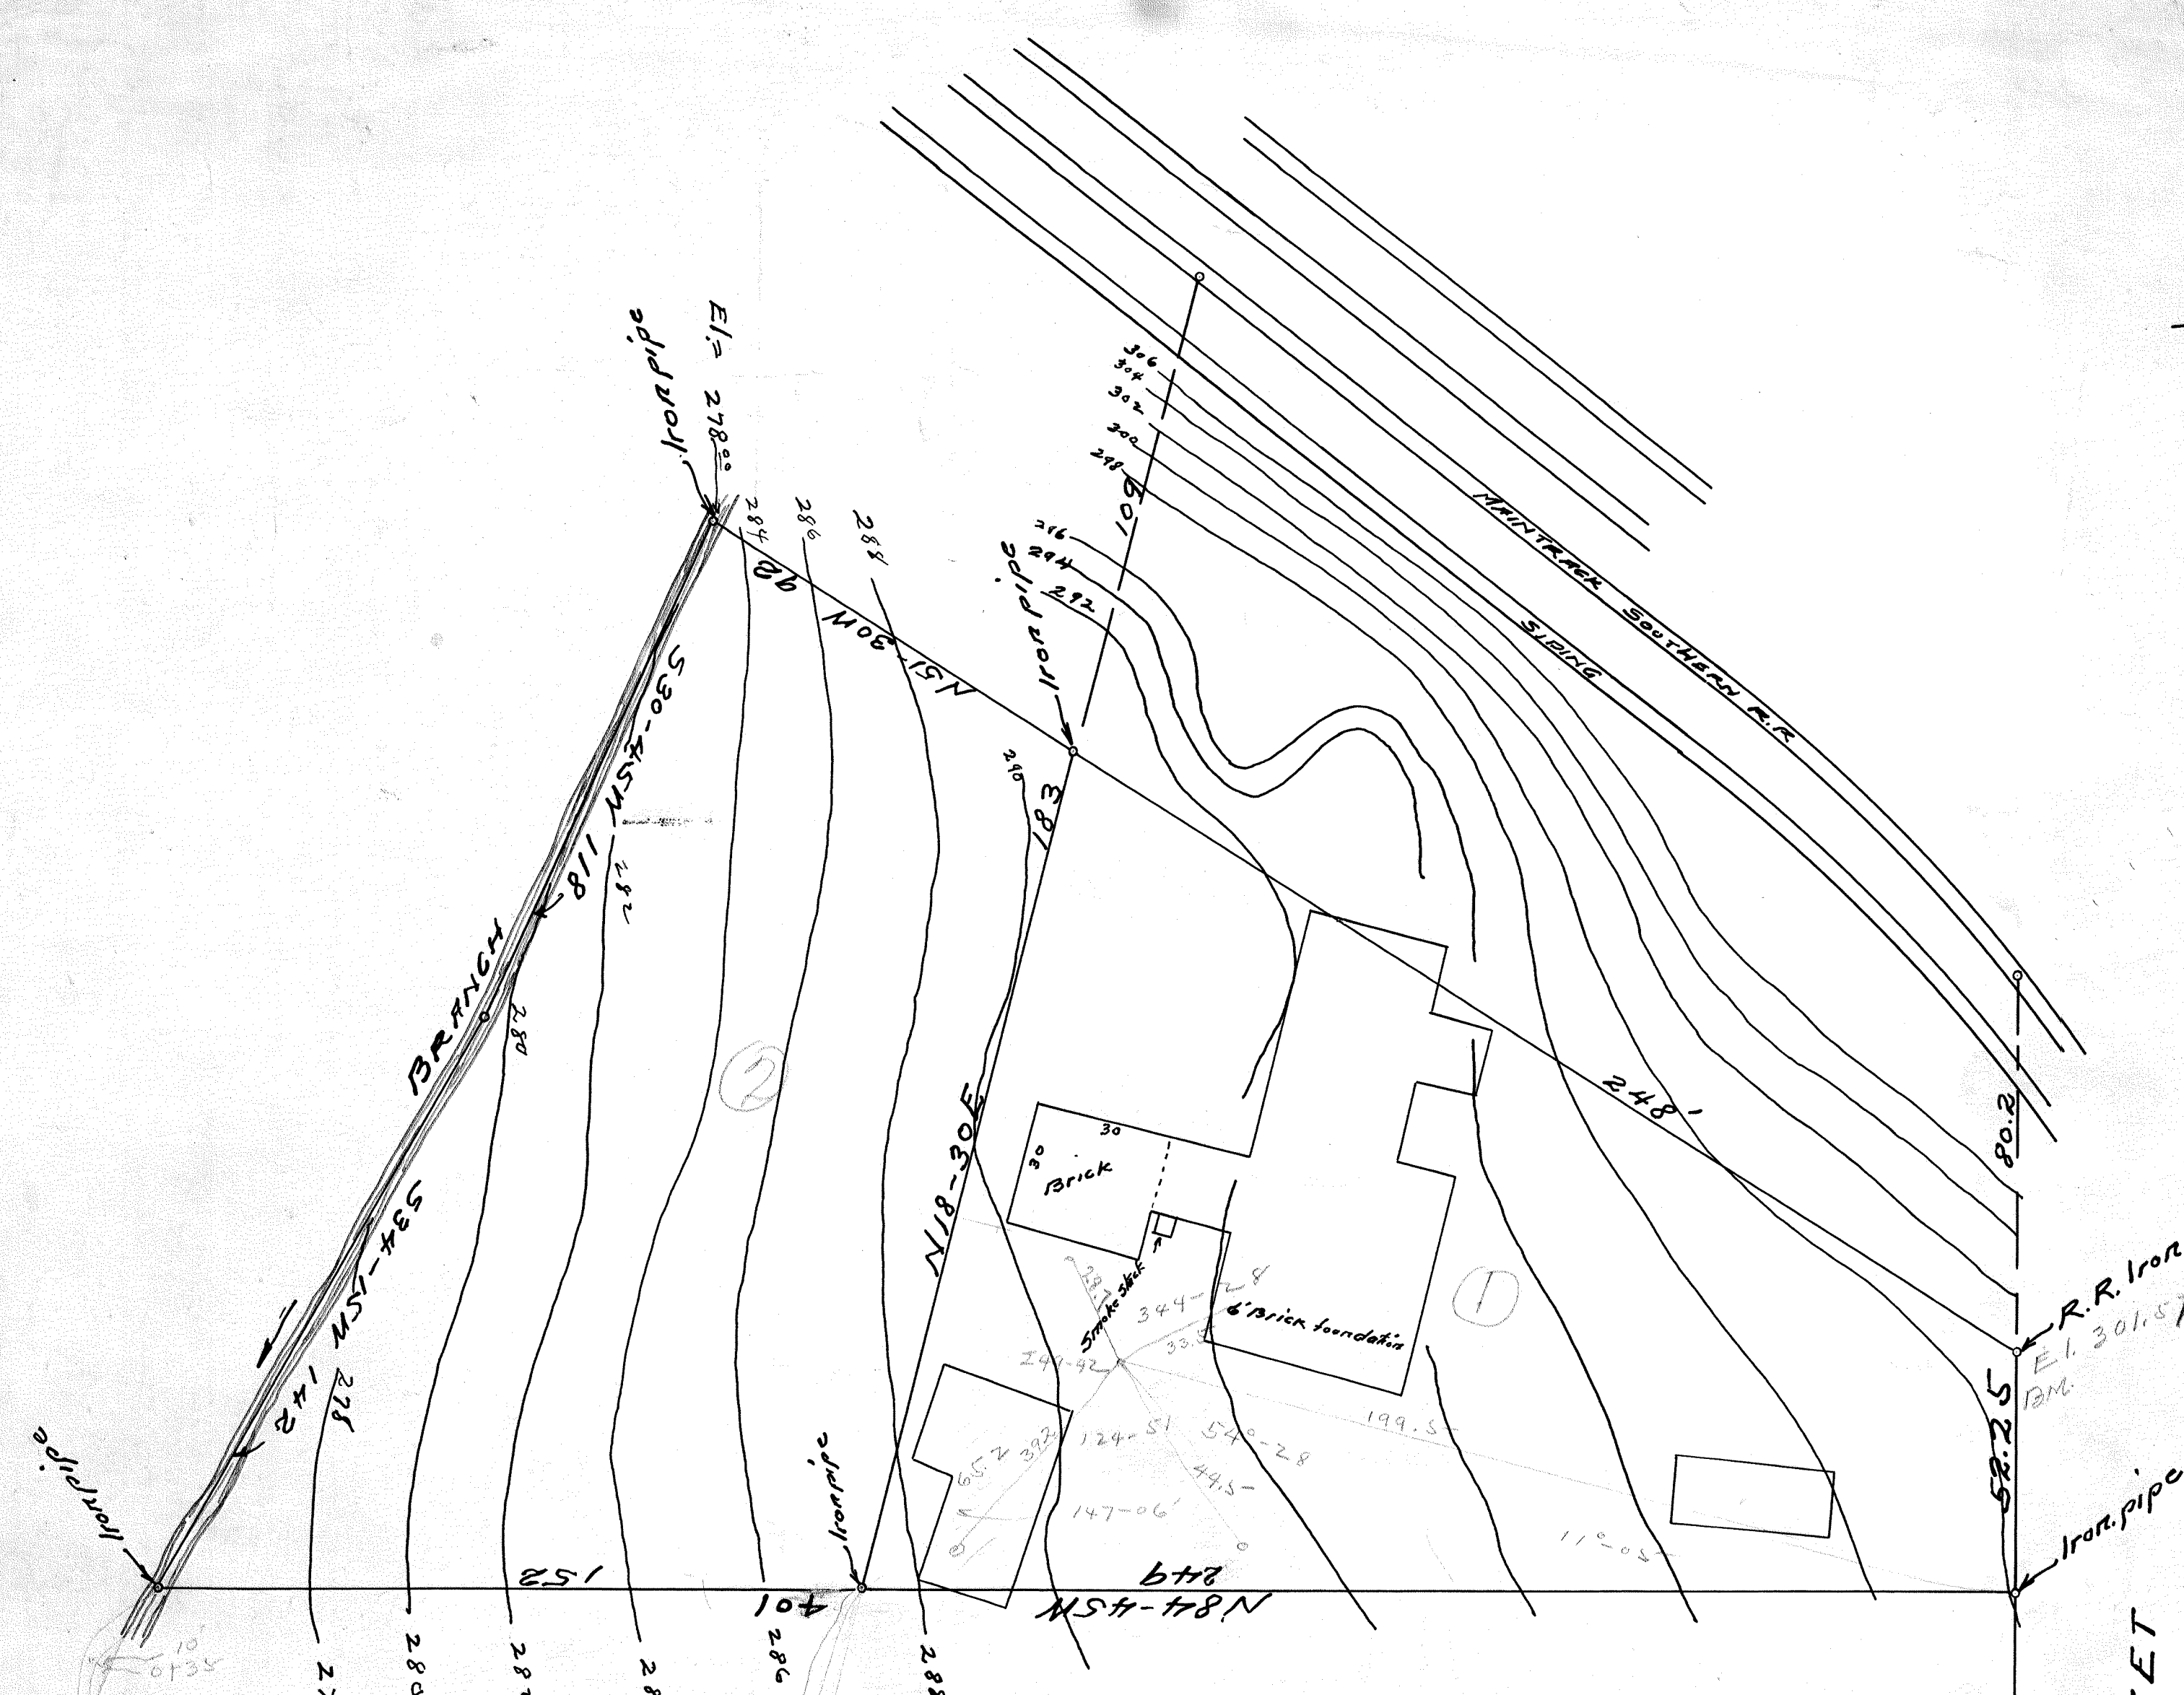


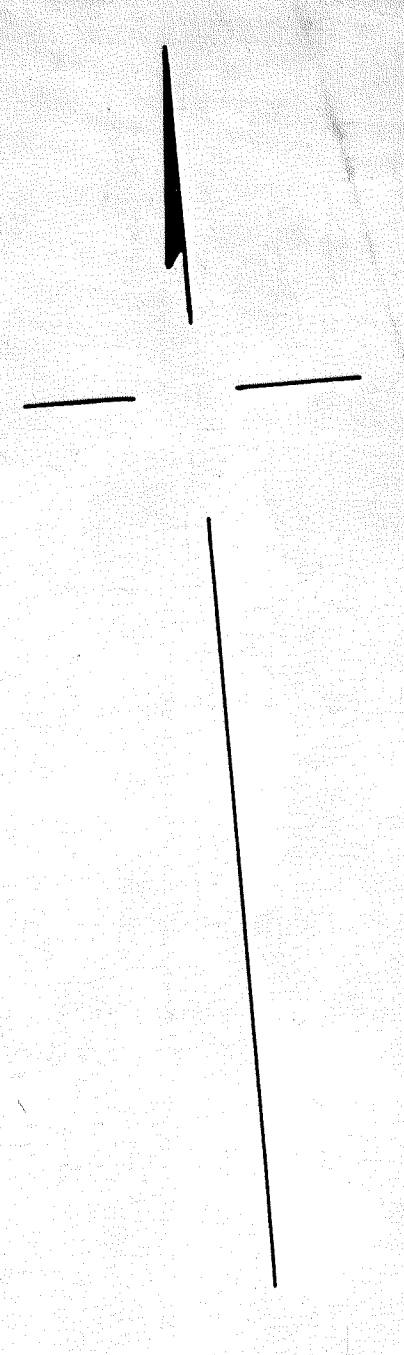

MAP
of
**PEOPLES LAUNDRY PROPERTY
and
JOHNSON PROPERTY**
on West Street
RALEIGH N. C.
Surveyed & plotted
for
Carolina Power & Light Co
by **C. L. MANN**
Scale 1" = 30'


MAP
of
Latter purchased from
Johnson & Johnson and
Peoples Laundry
by
Carolina Power & Light Co.
Lot no. 1, Peoples Laundry
Lot no. 2, Johnson & Johnson
Lot no. 3, Johnson & Johnson
C. L. Mann
Feb 28 '13

WEST STREET

CABARRUS STREET

Line run in accordance
with Map R.P. Mann Land
made by W.C.R.

Map 118 Moore Land
made by W.C. Smith
April 1917

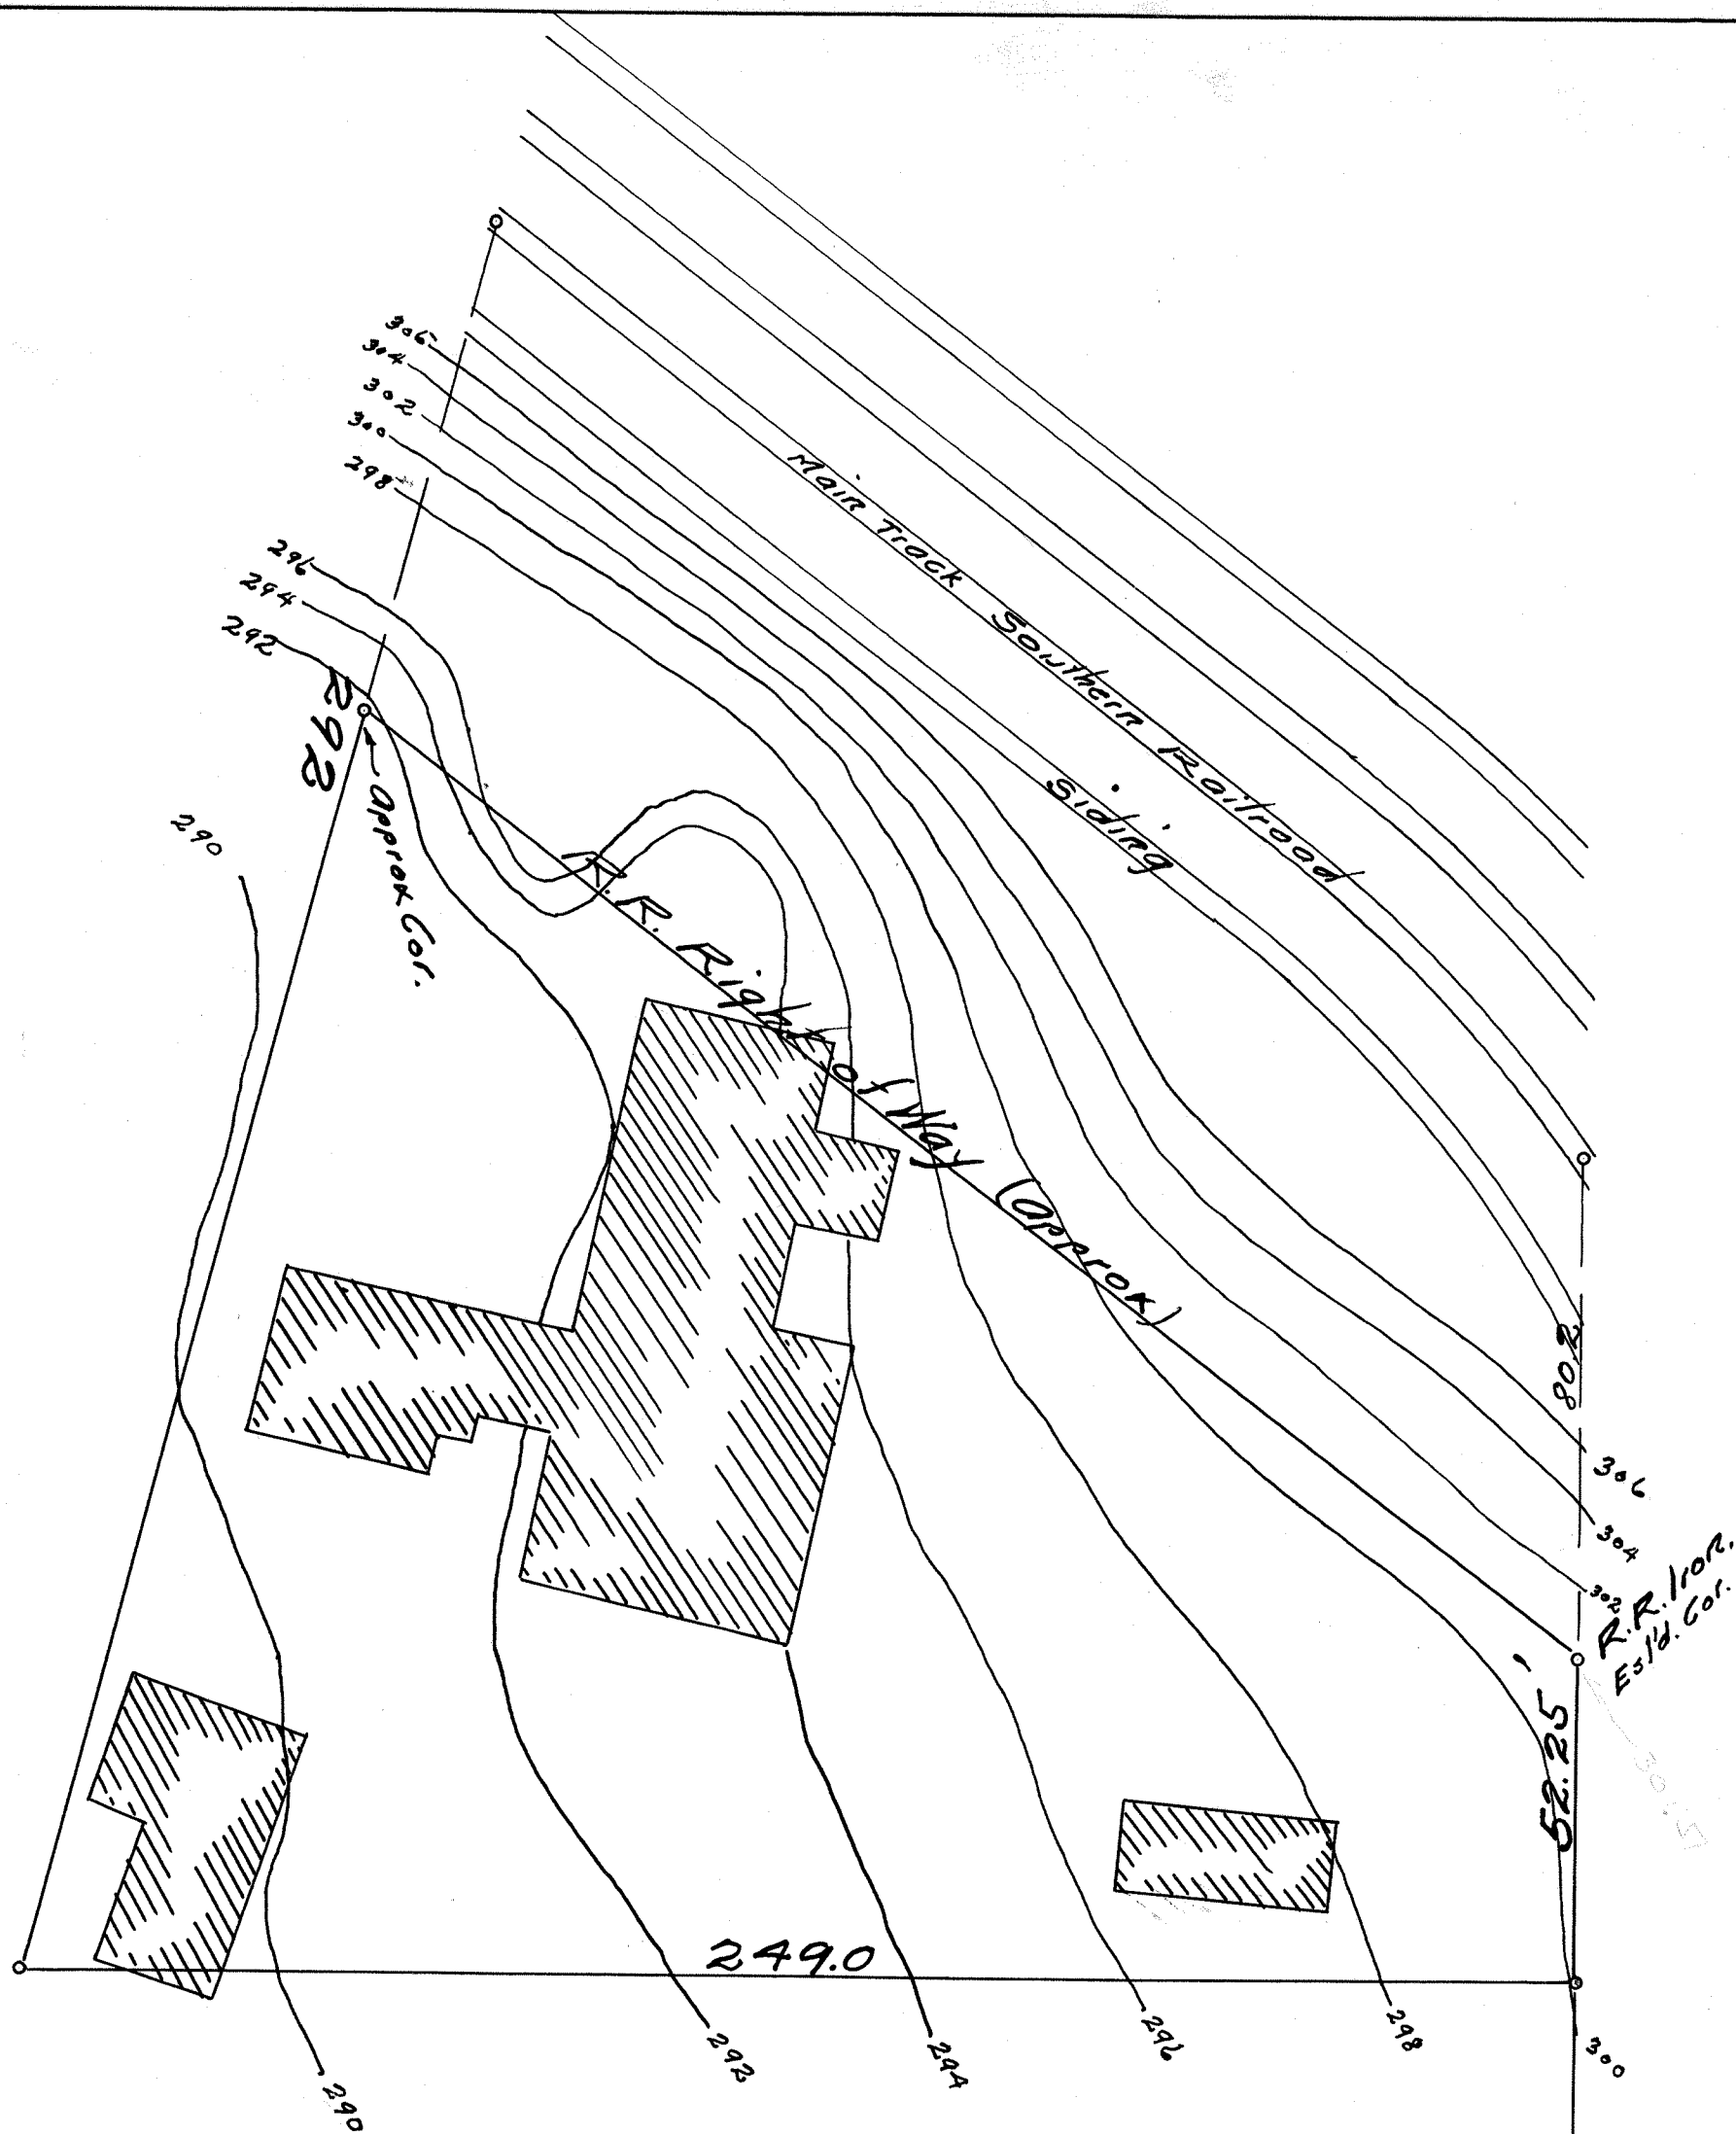

MAP
 — of —
PEOPLES LAUNDRY PROPERTY
 — on West Street —
RALEIGH N.C.
Surveyed & plotted
 for
Carolina Power & Light Co.
 — by —
G. L. MANN.
Scale 1" = 30'

Feb. 26-13

WEST STREET

CABARRUS STREET



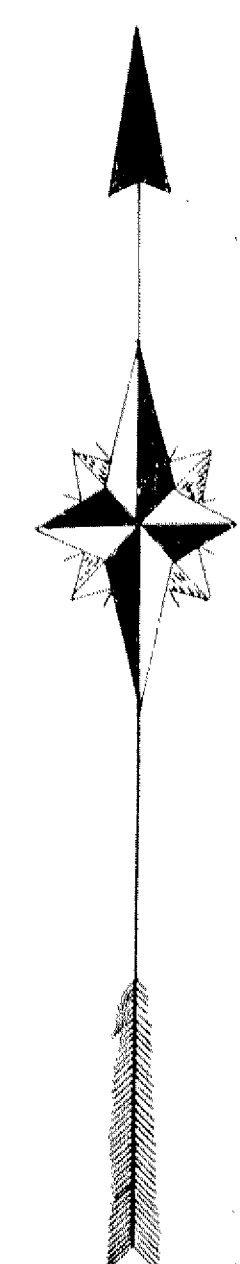


EXHIBIT No 3

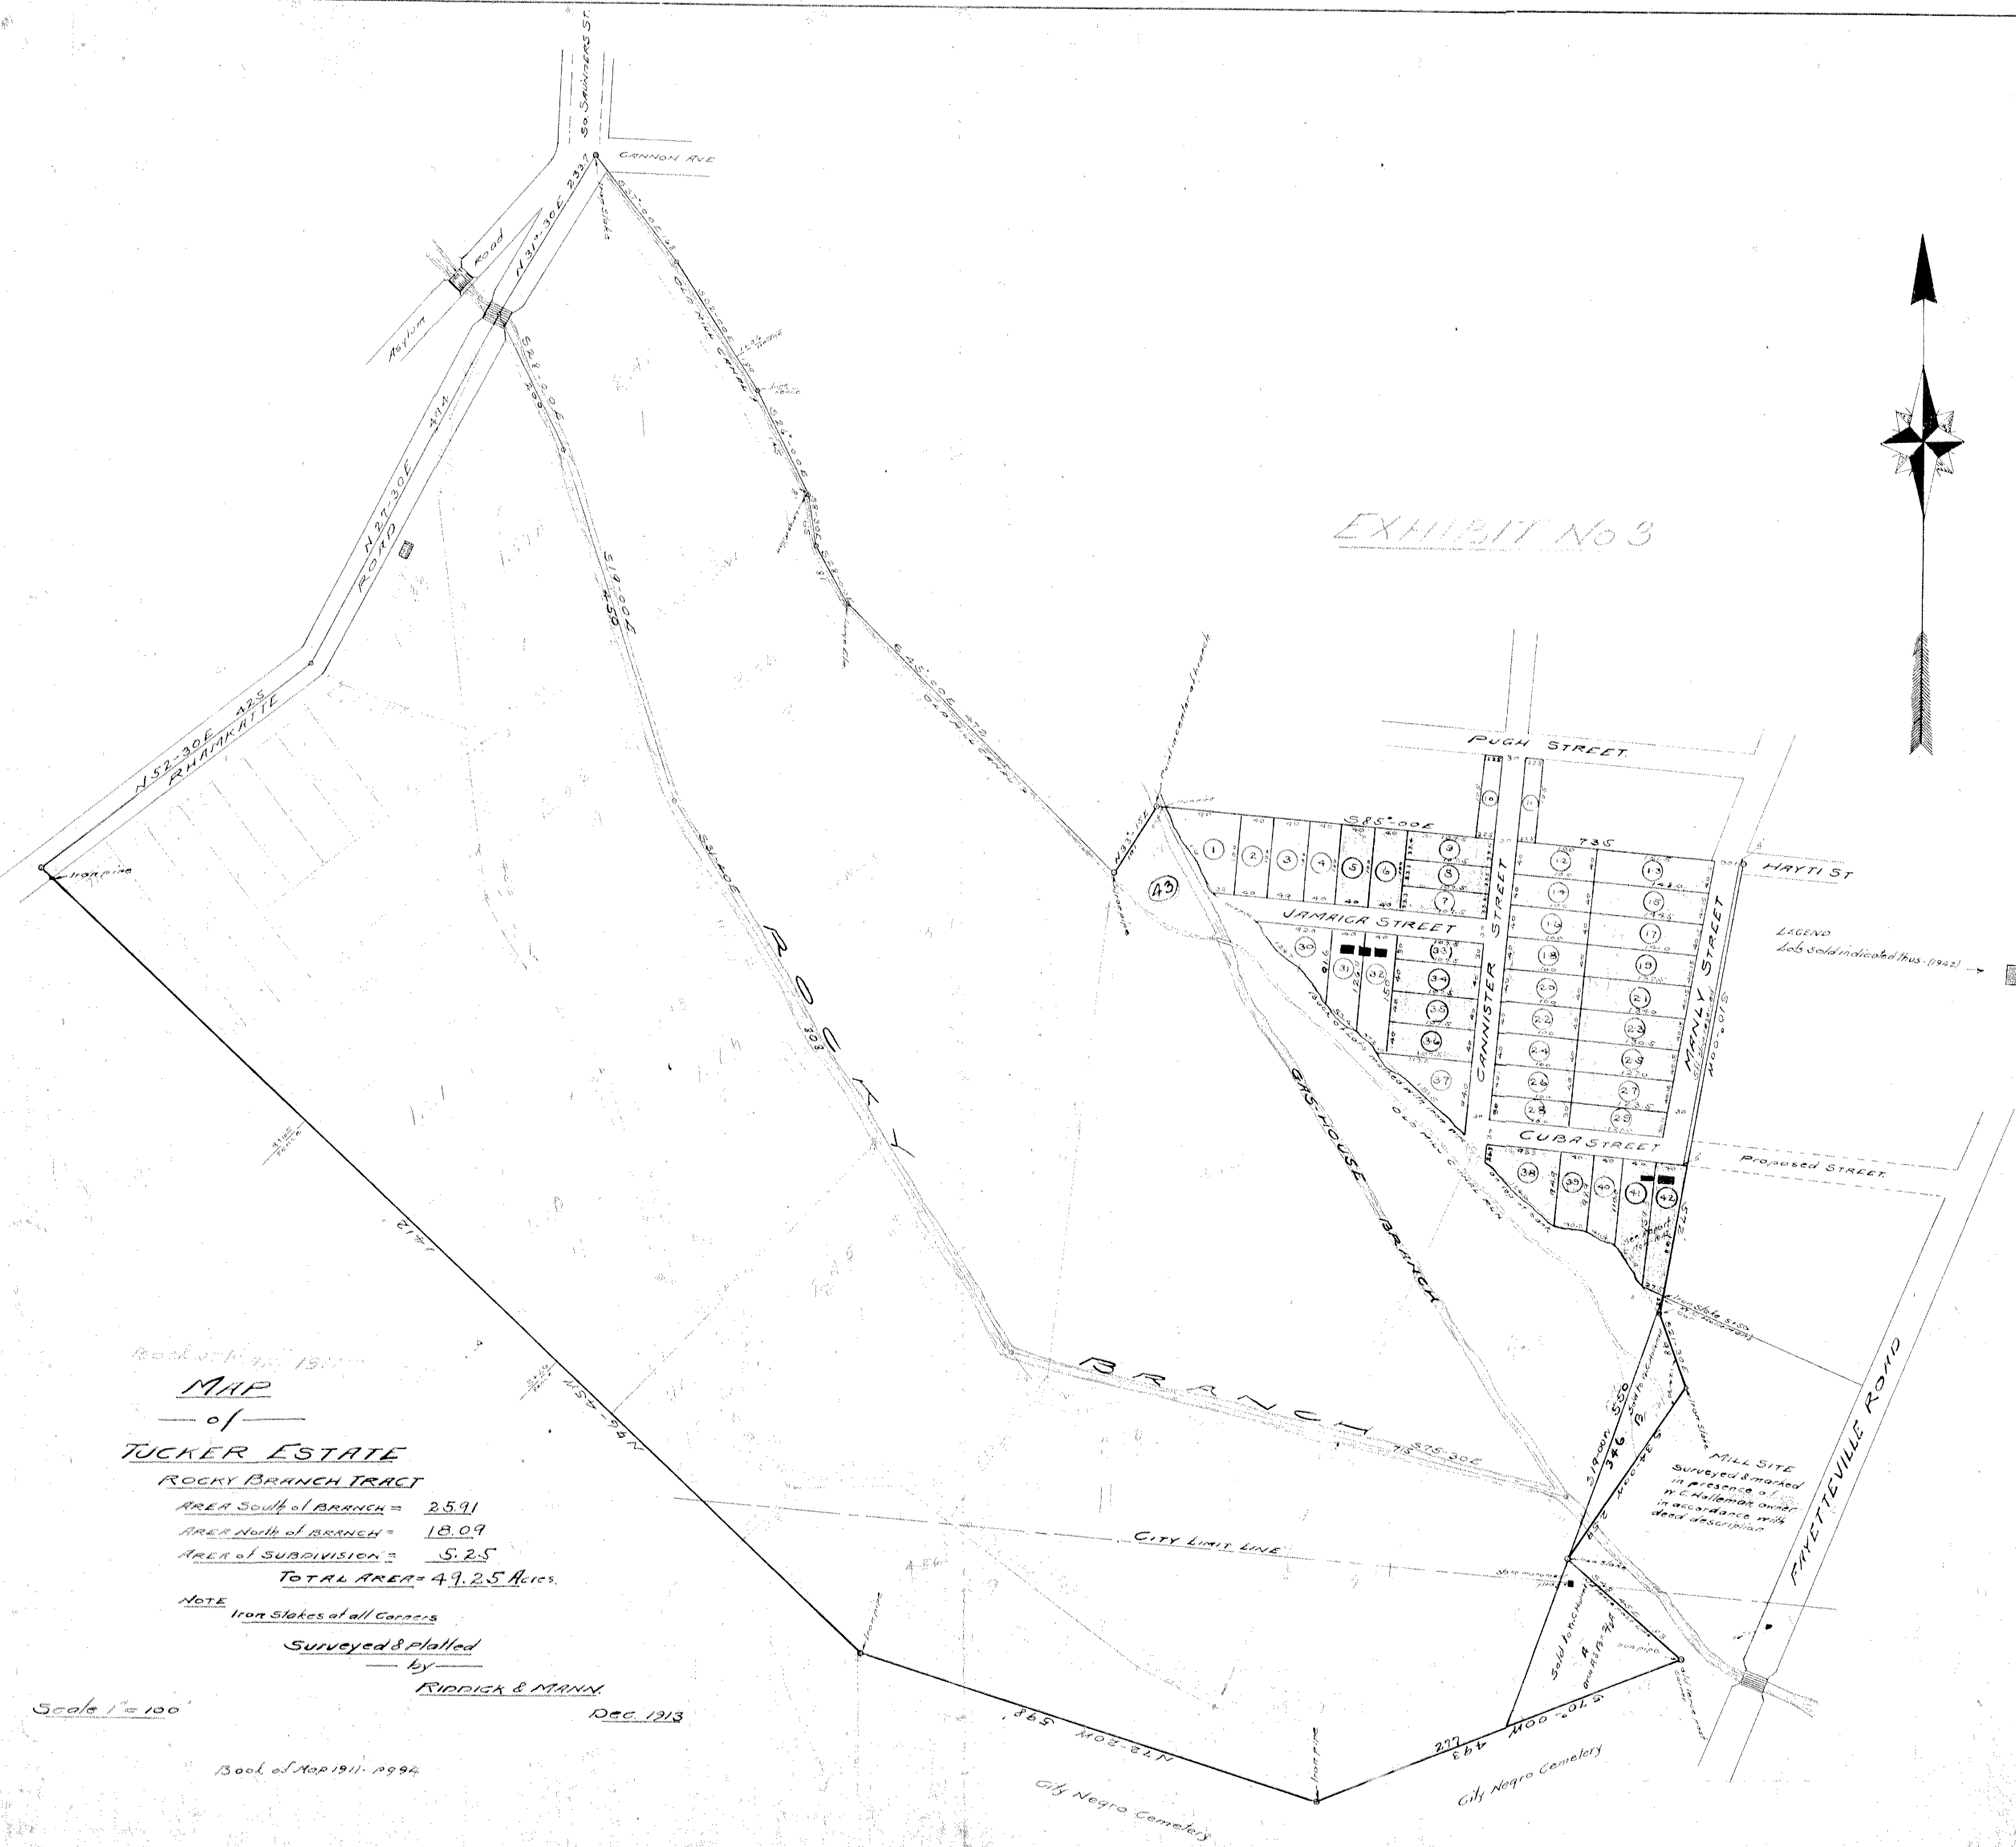

Book of Map 1911-1994
MAP
of
TUCKER ESTATE
ROCKY BRANCH TRACT
AREA South of BRANCH = 25.91
AREA North of BRANCH = 18.09
AREA of SUBDIVISION = 5.25
TOTAL AREA = 49.25 Acres.
NOTE Iron Stakes at all Corners
Surveyed & Platted
by
RIDDICK & MANN
Dec. 1913
Scale 1" = 100'

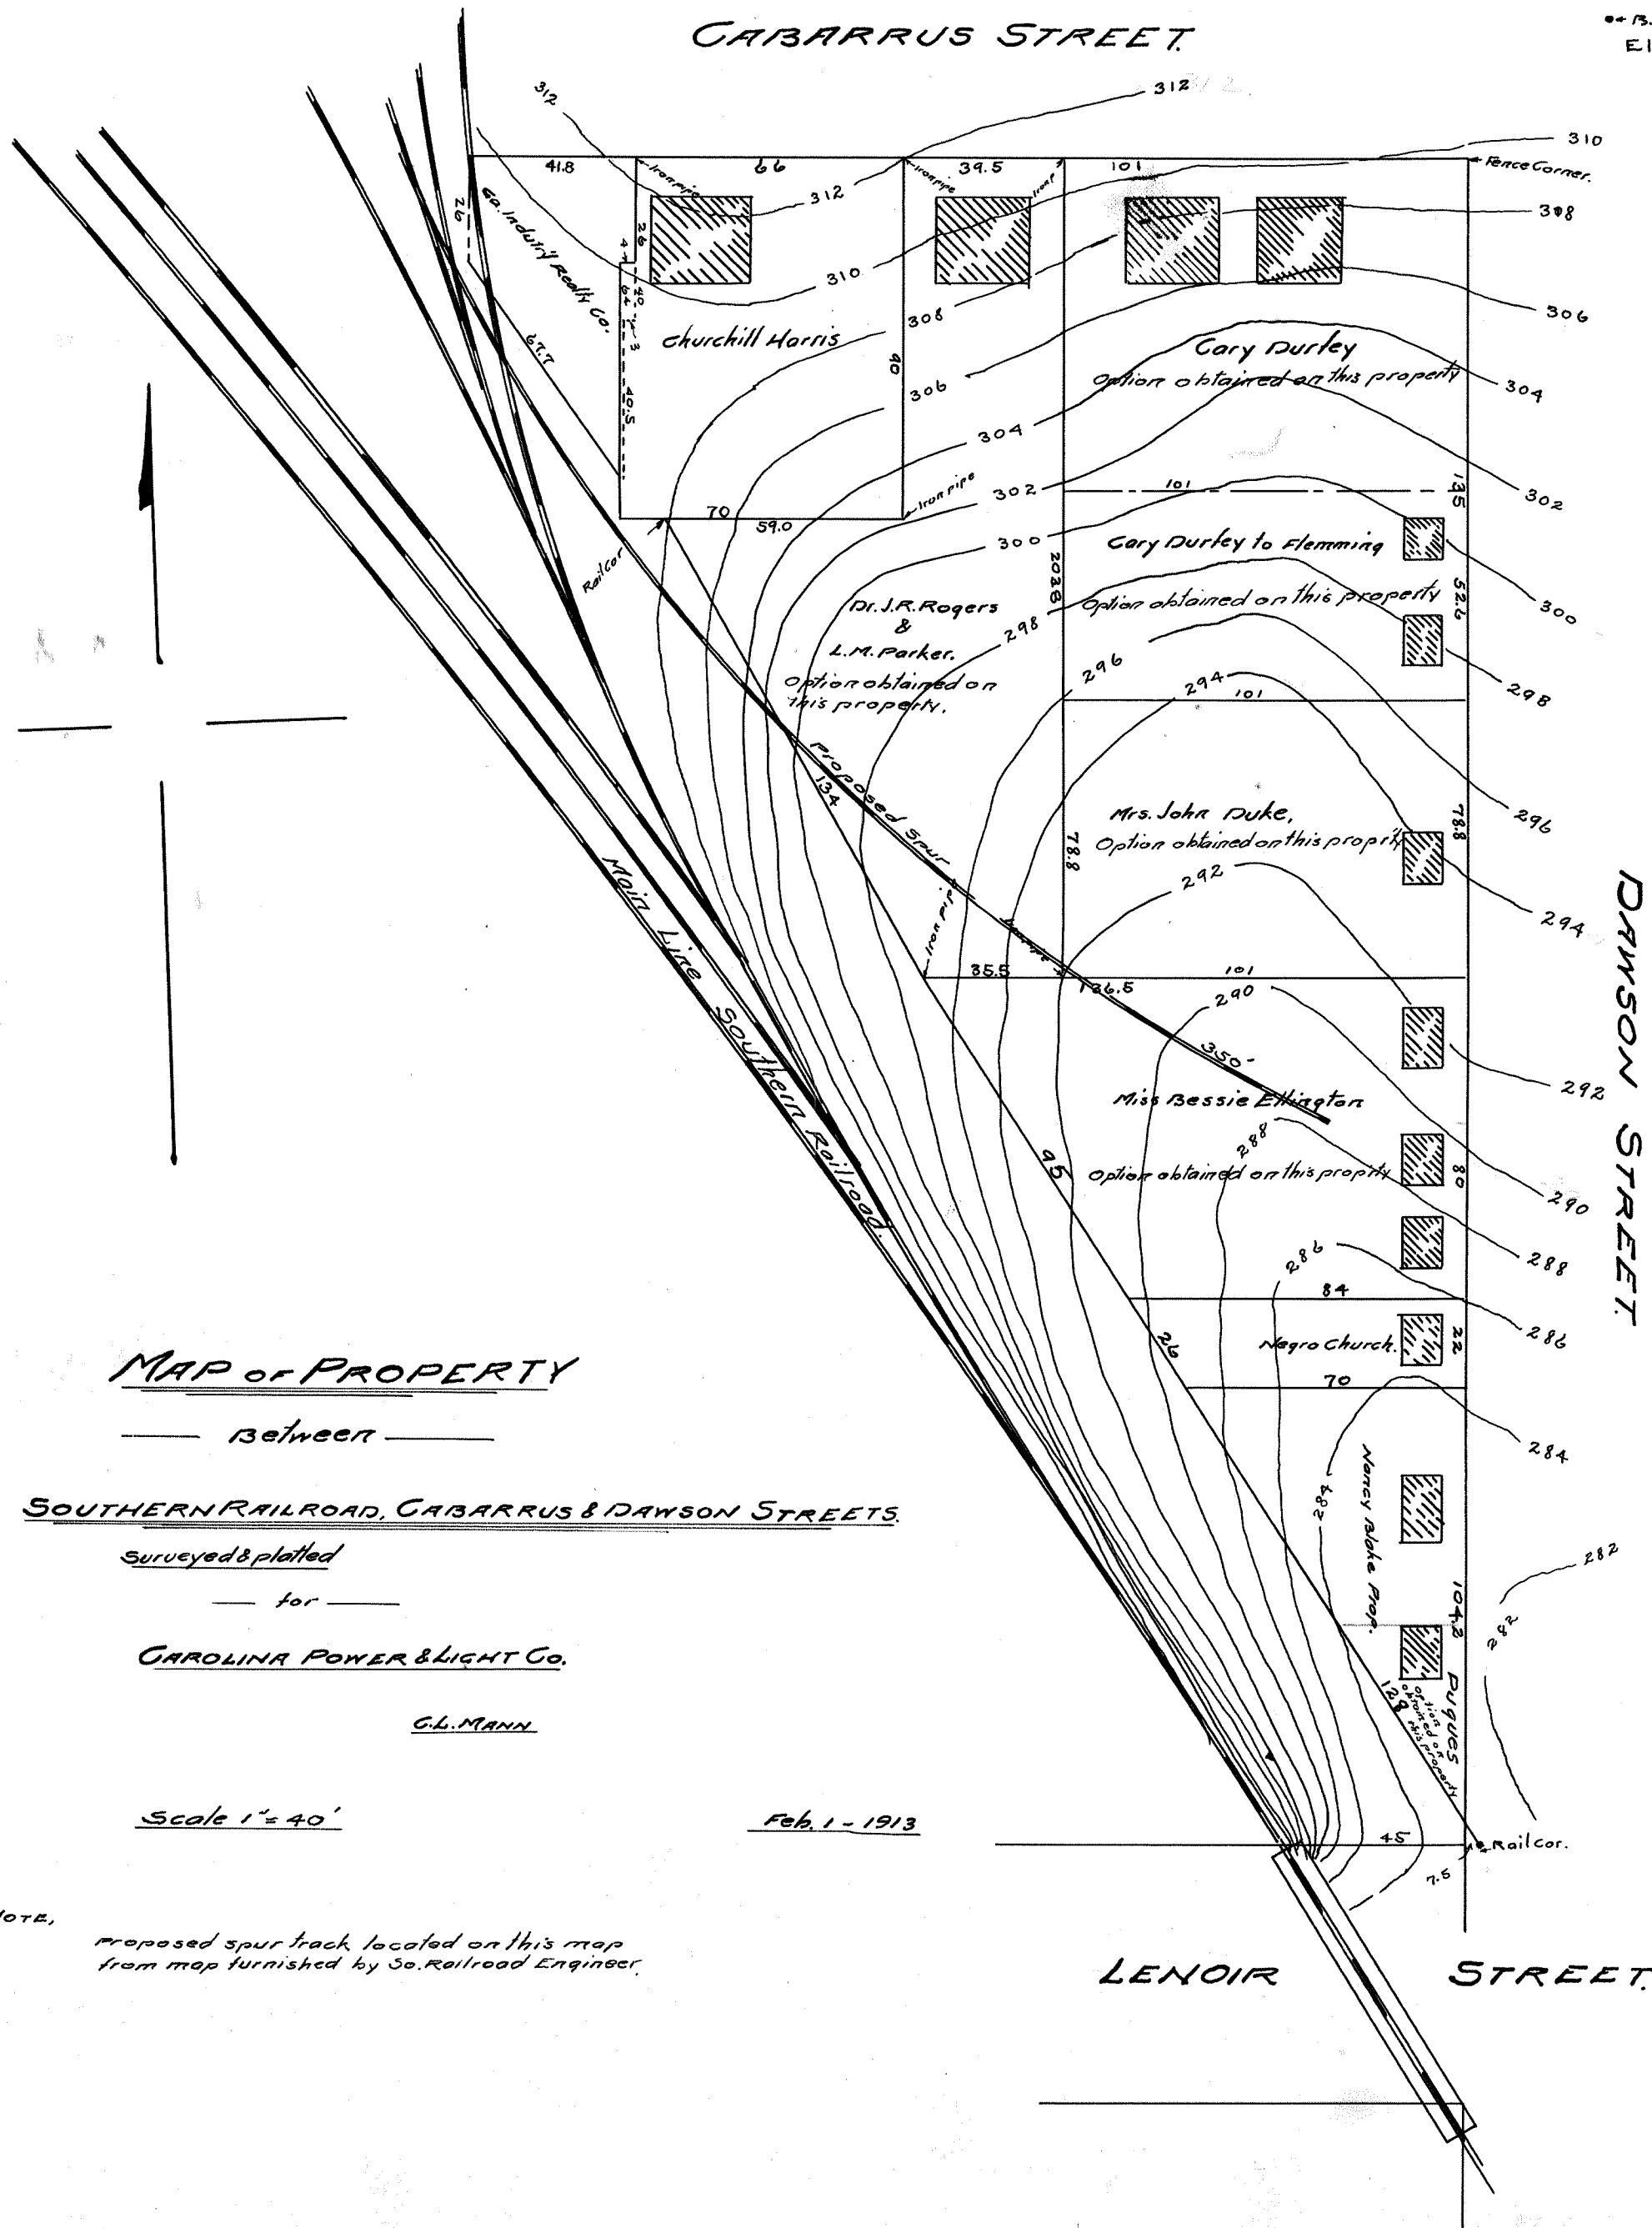

MAP of PROPERTY

— between —

SOUTHERN RAILROAD, CABARRUS & DAWSON STREETS.

Surveyed & plotted

— for —

CAROLINA POWER & LIGHT CO.

G.L. MANN

Scale 1" = 40'

Feb. 1 - 1913

NOTE,

proposed spur track located on this map
from map furnished by So. Railroad Engineer.

CDarker

Final

PART OF 'CITY LOT' BLOCK.

Surveyed & Platted

by


RIDDICK & MANN

Jan. 1914

Note

all lots surveyed
with reference to
street center mon-
uments.
Iron pipes at all
lot corners.

Scale 1" = 50'

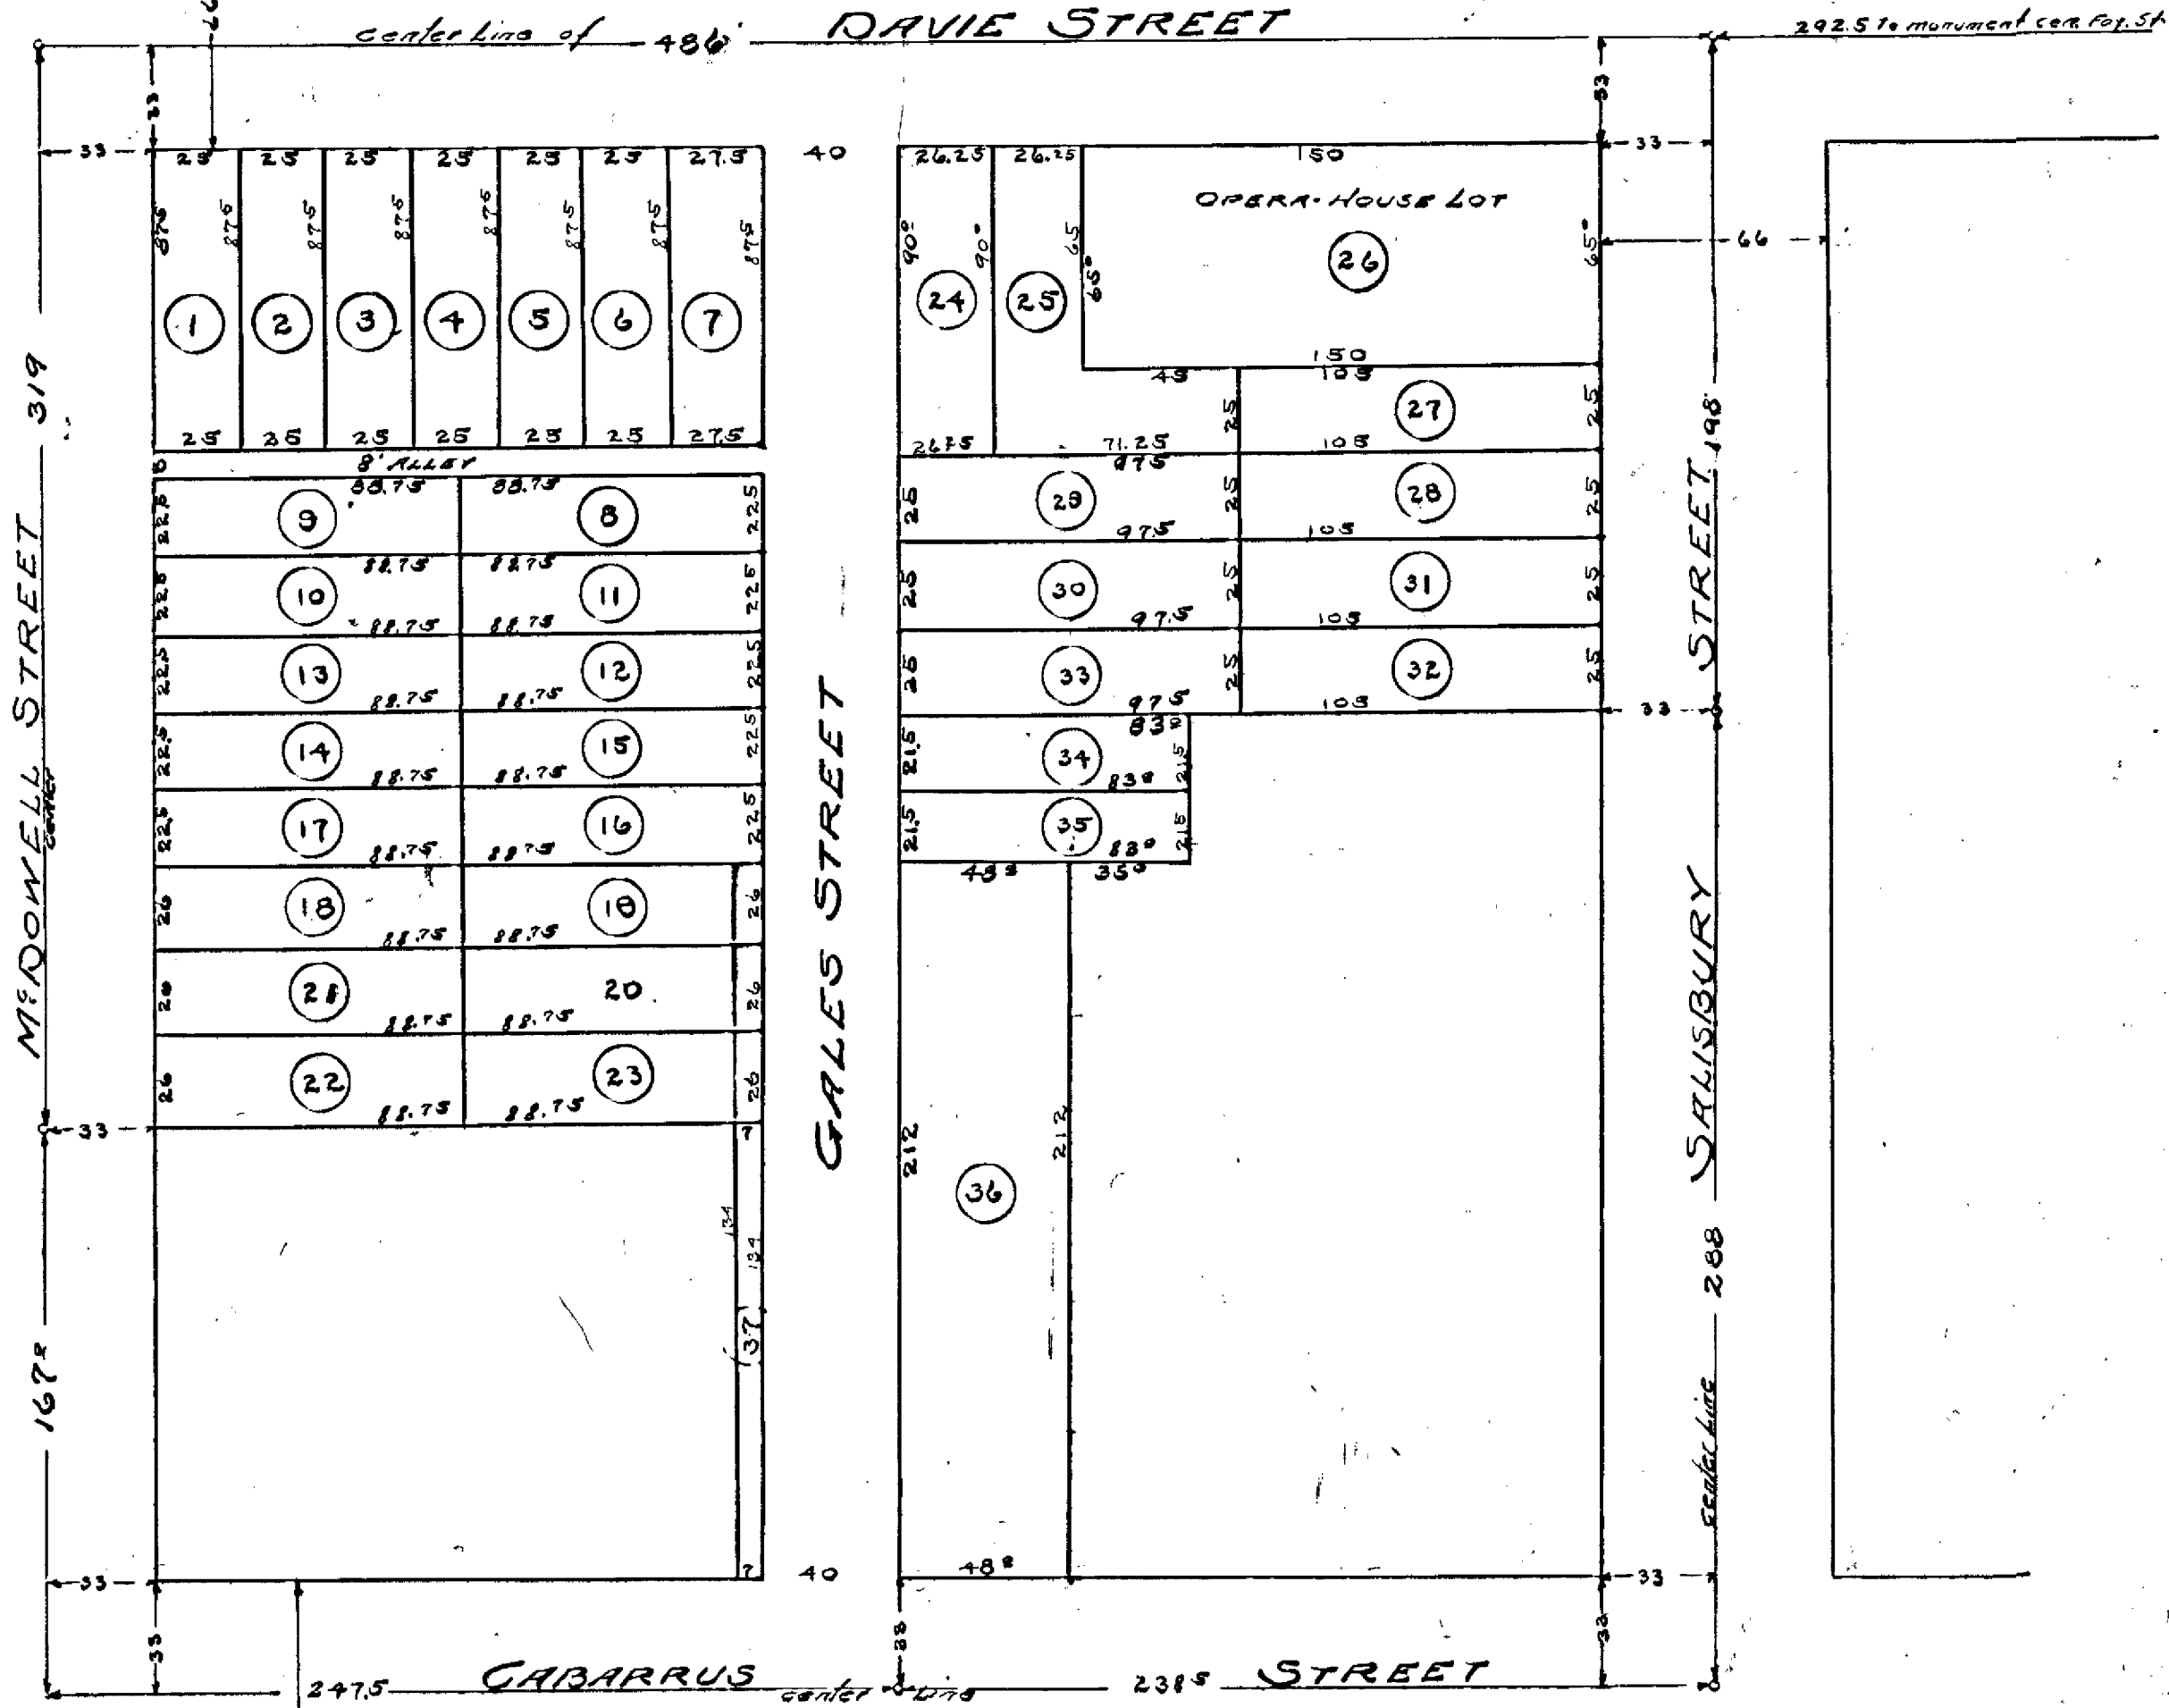

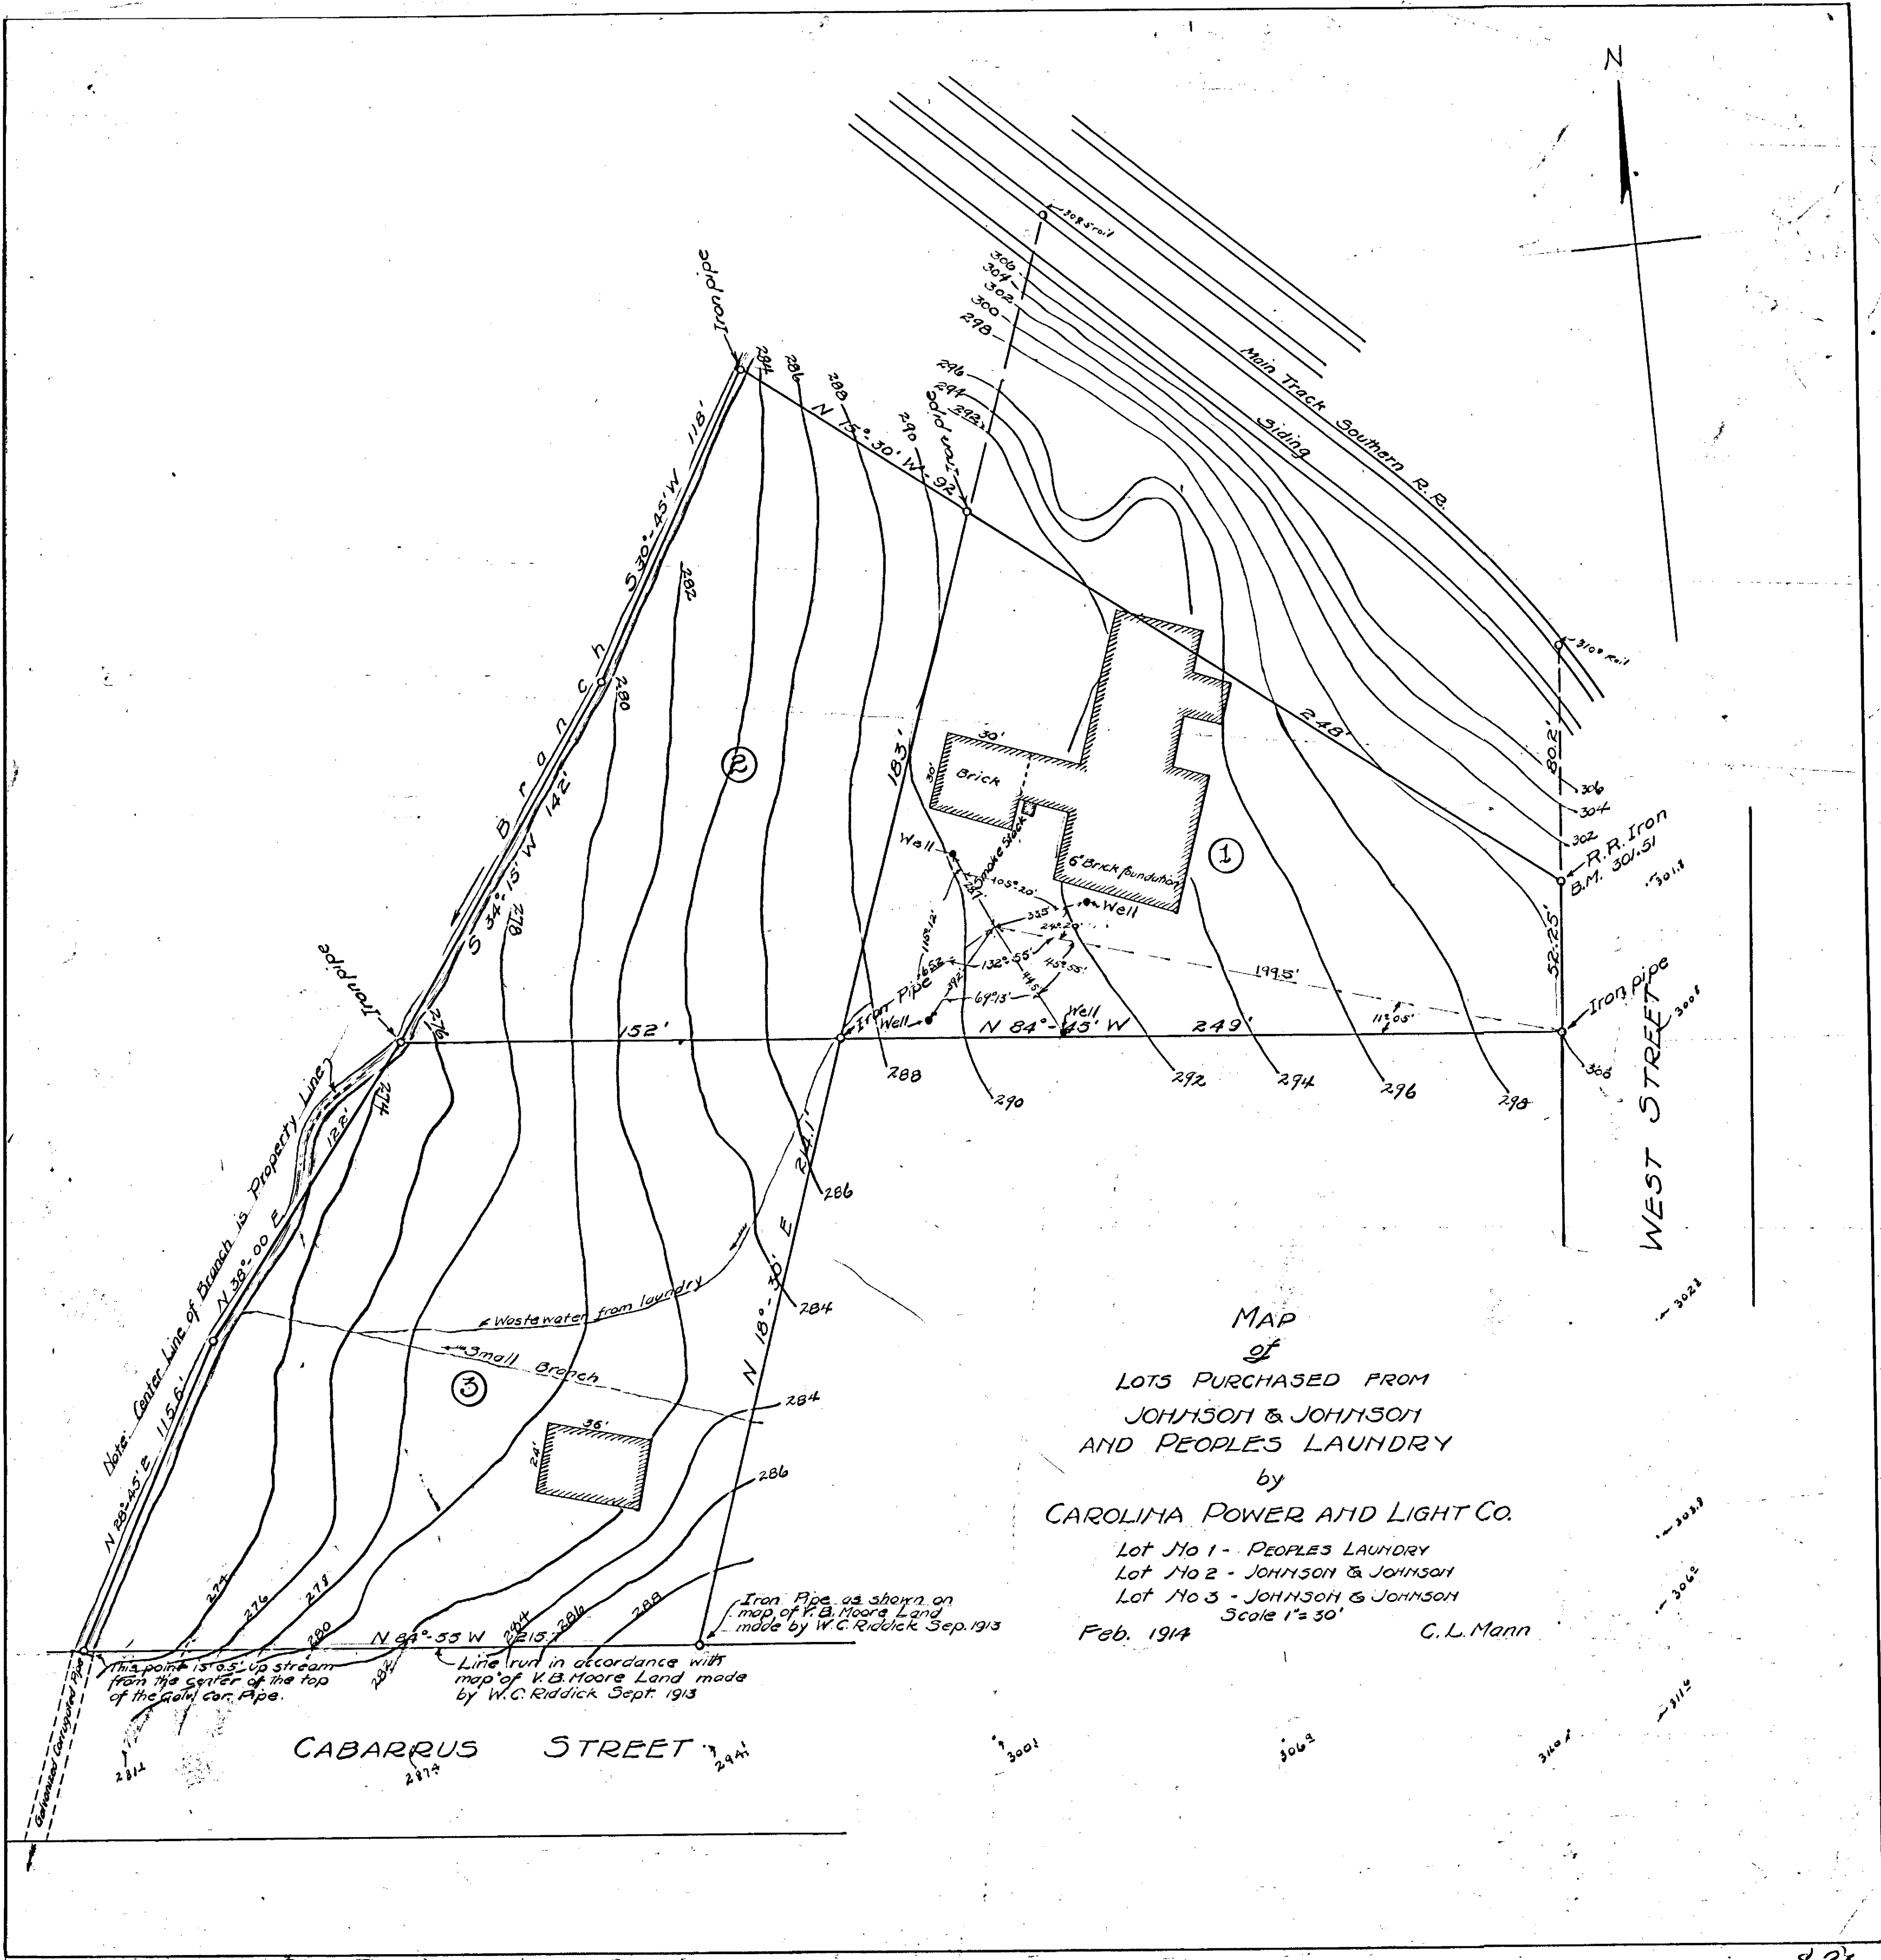


EXHIBIT NO 4


MAP - of - TUCKER ESTATE ROCKY BRANCH TRACT

NOTE:
For subdivision of lots 1-42 inclusive
see "Book of Maps", Register of Deeds Office
Dividing lines for all lots run to center of Road
Iron pins at all corners
Surveyed & Platted
by RUDOLPH & MANN

Scale 1"=100'


MEH. 1914

Book of Maps 1911 p. 119
Iron pins corners put in 1912 shown this
LEGEND:
Areas sold indicated thus (1912) →

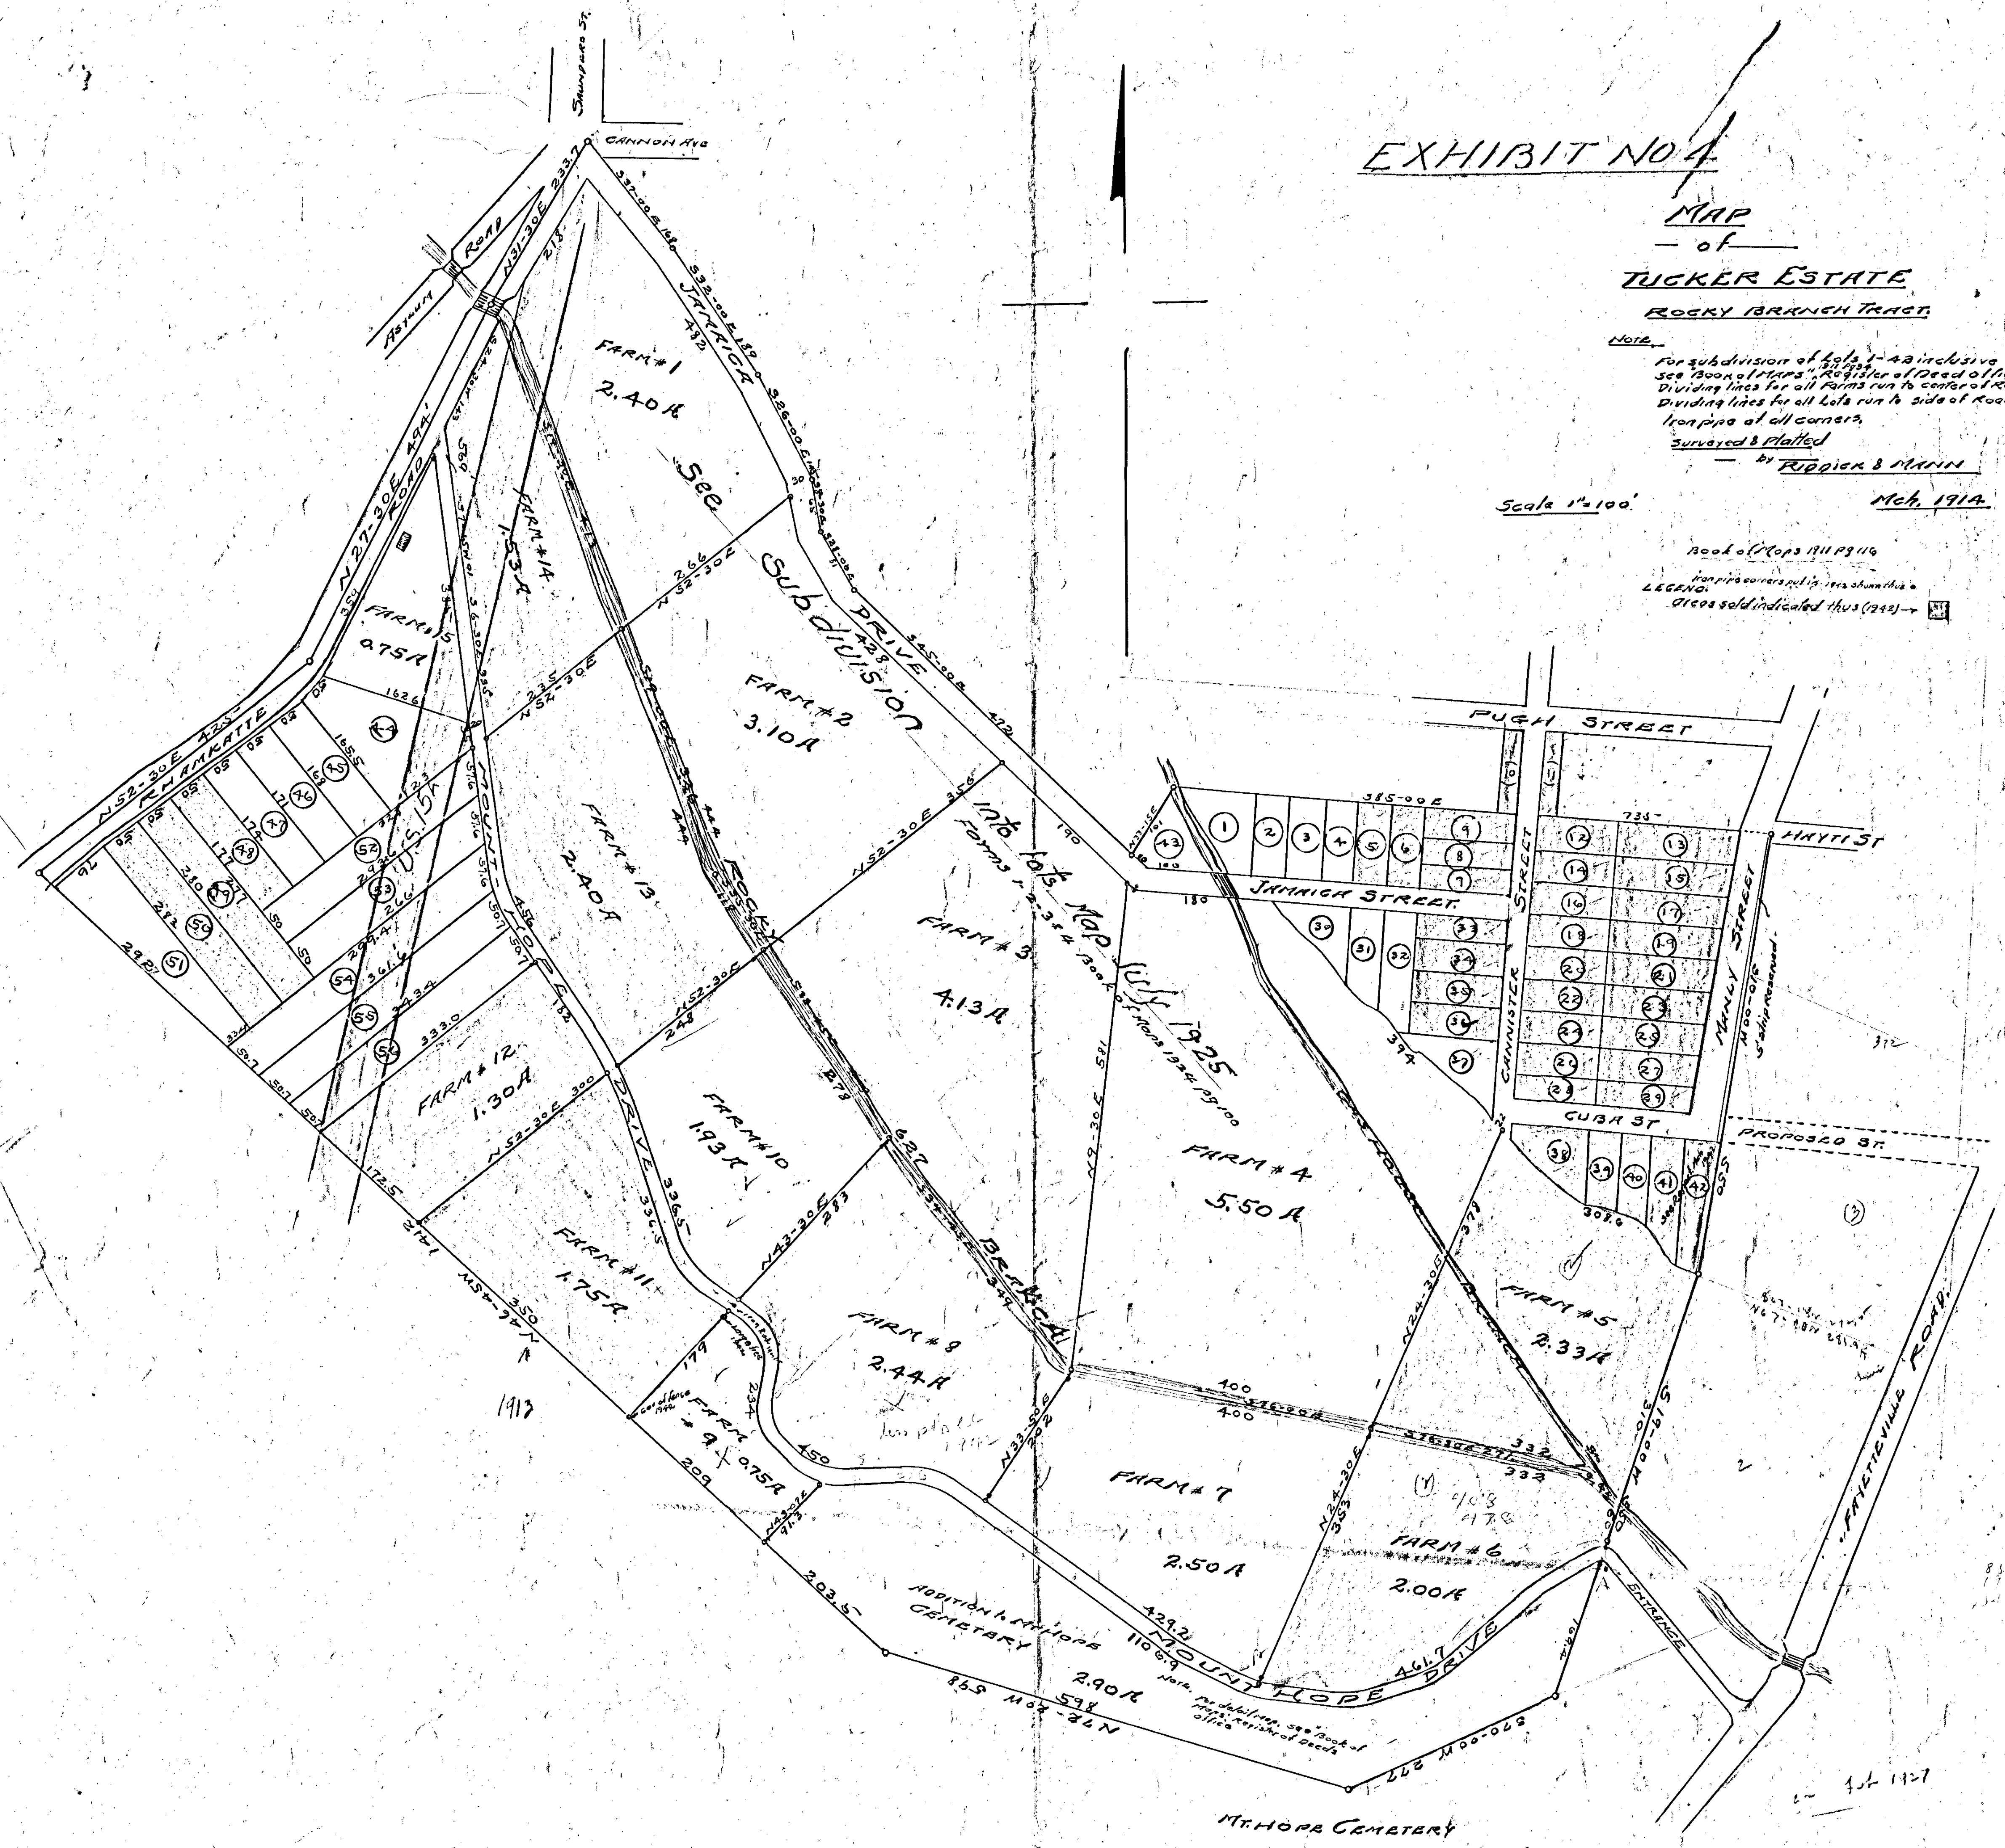


HILLSBORO STREET

To Capitol →

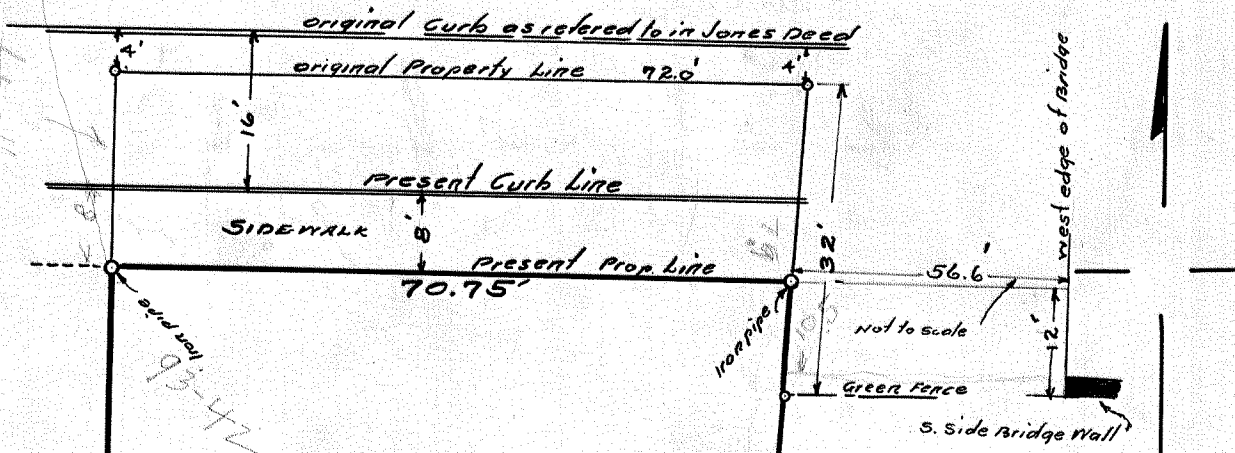

MRP
— of —
GARLAND JONES LOT
Hillsboro-Morgan Sts
Surveyed & Plotted
— by —
RIPPICK & MANN
Scale 1"=20' Feb, 1914

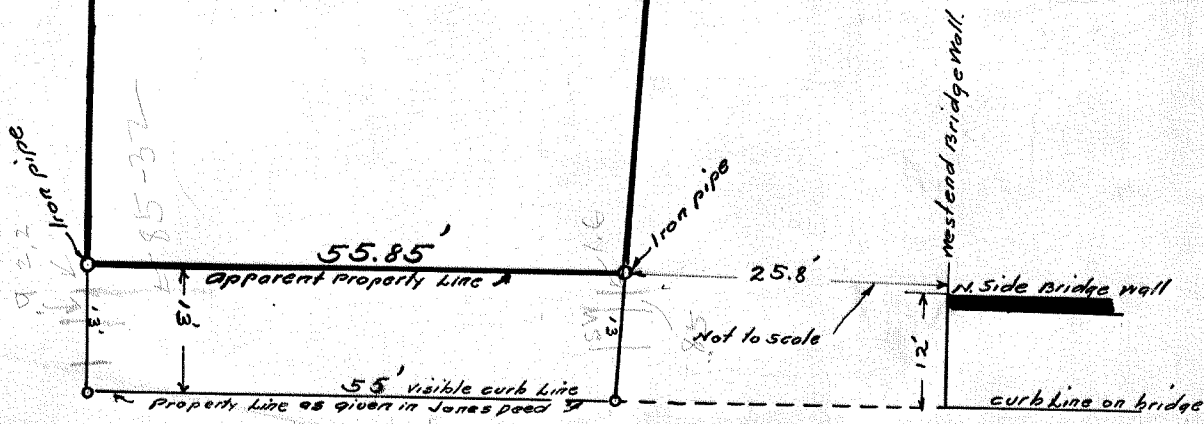

MORGAN STREET


8.61A 8.25A

MAP
of
TUCKER ESTATE
ROCKY BRANCH TRACT.

NOTE:
For subdivision of Lots 1-42 inclusive
see "Book of Maps" Register of Deeds Office
Dividing lines for all Farms run to center of Road
Dividing lines for all Lots run to side of Road
Iron pipe at all corners.
Surveyed & Platted
by **RIDDICK & MINN**

Scale 1"=100'

Nov. 1914

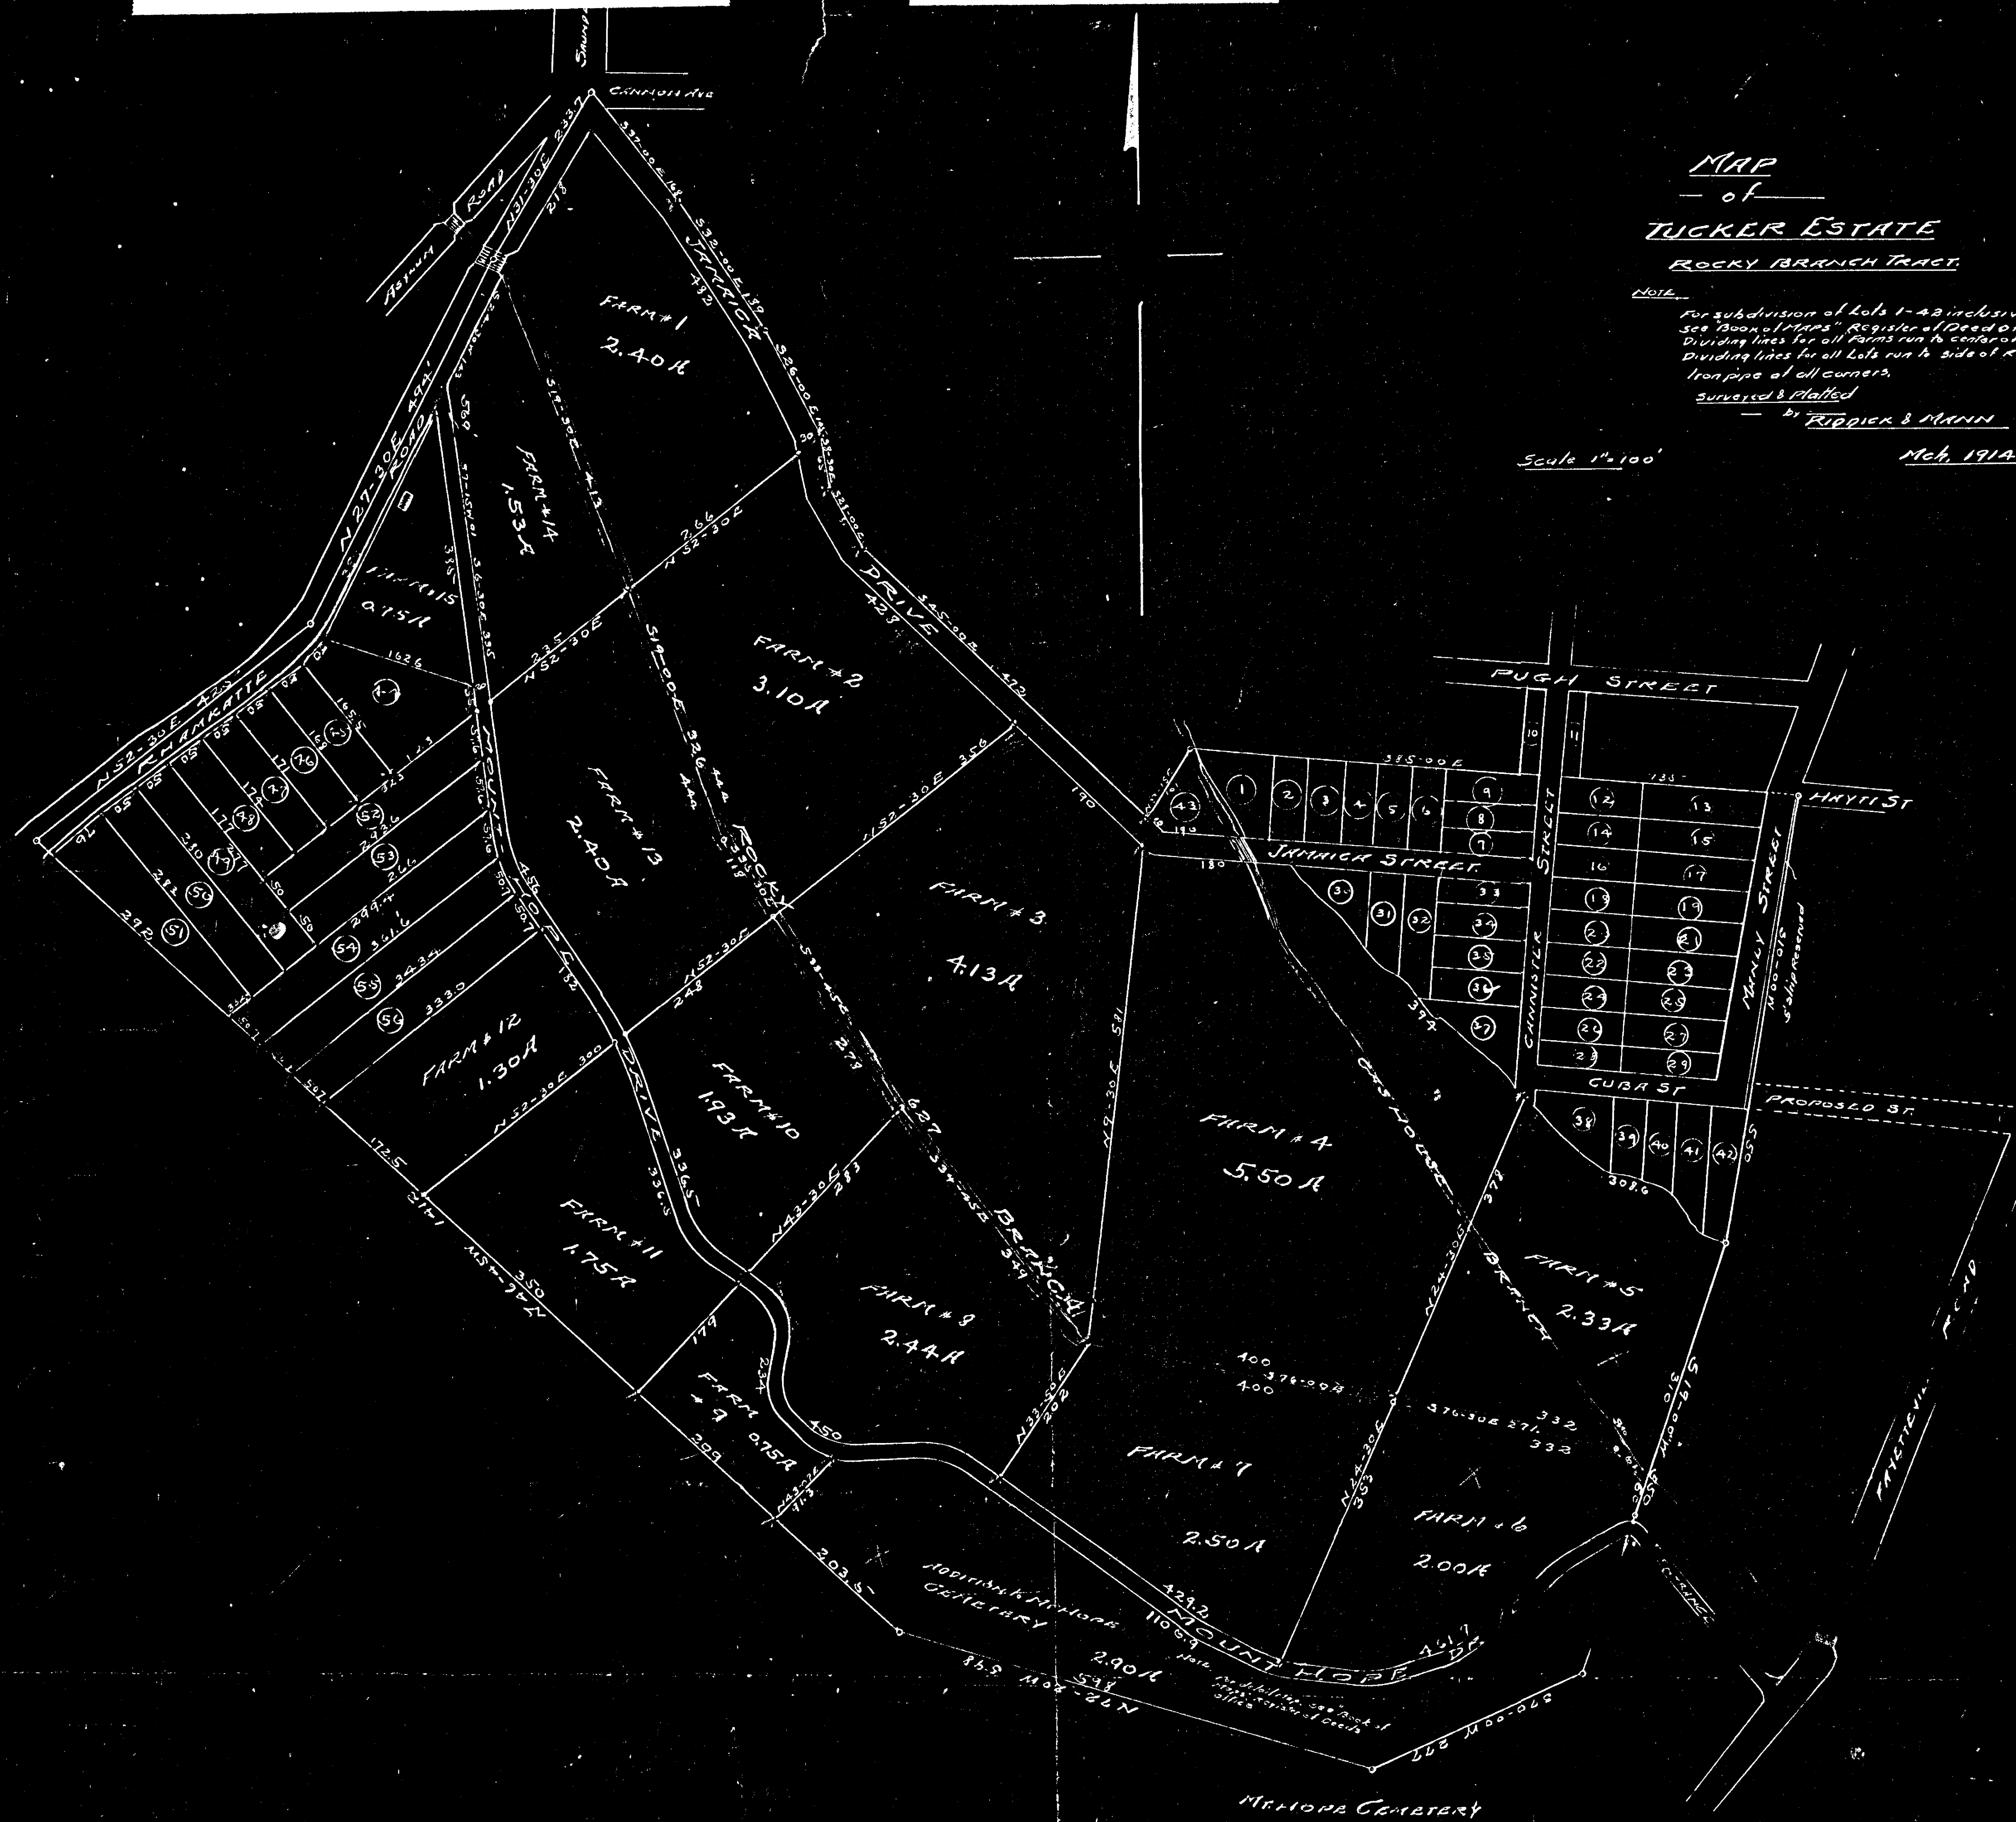


Map
 of
 W. W. WYNN PROPERTY
 - ON -
 Dawson and Hargett
 Raleigh, N. C.

Scale 1" = 30' Apr. 1913
 C. L. Mann

Dawson Street

Hargett Street

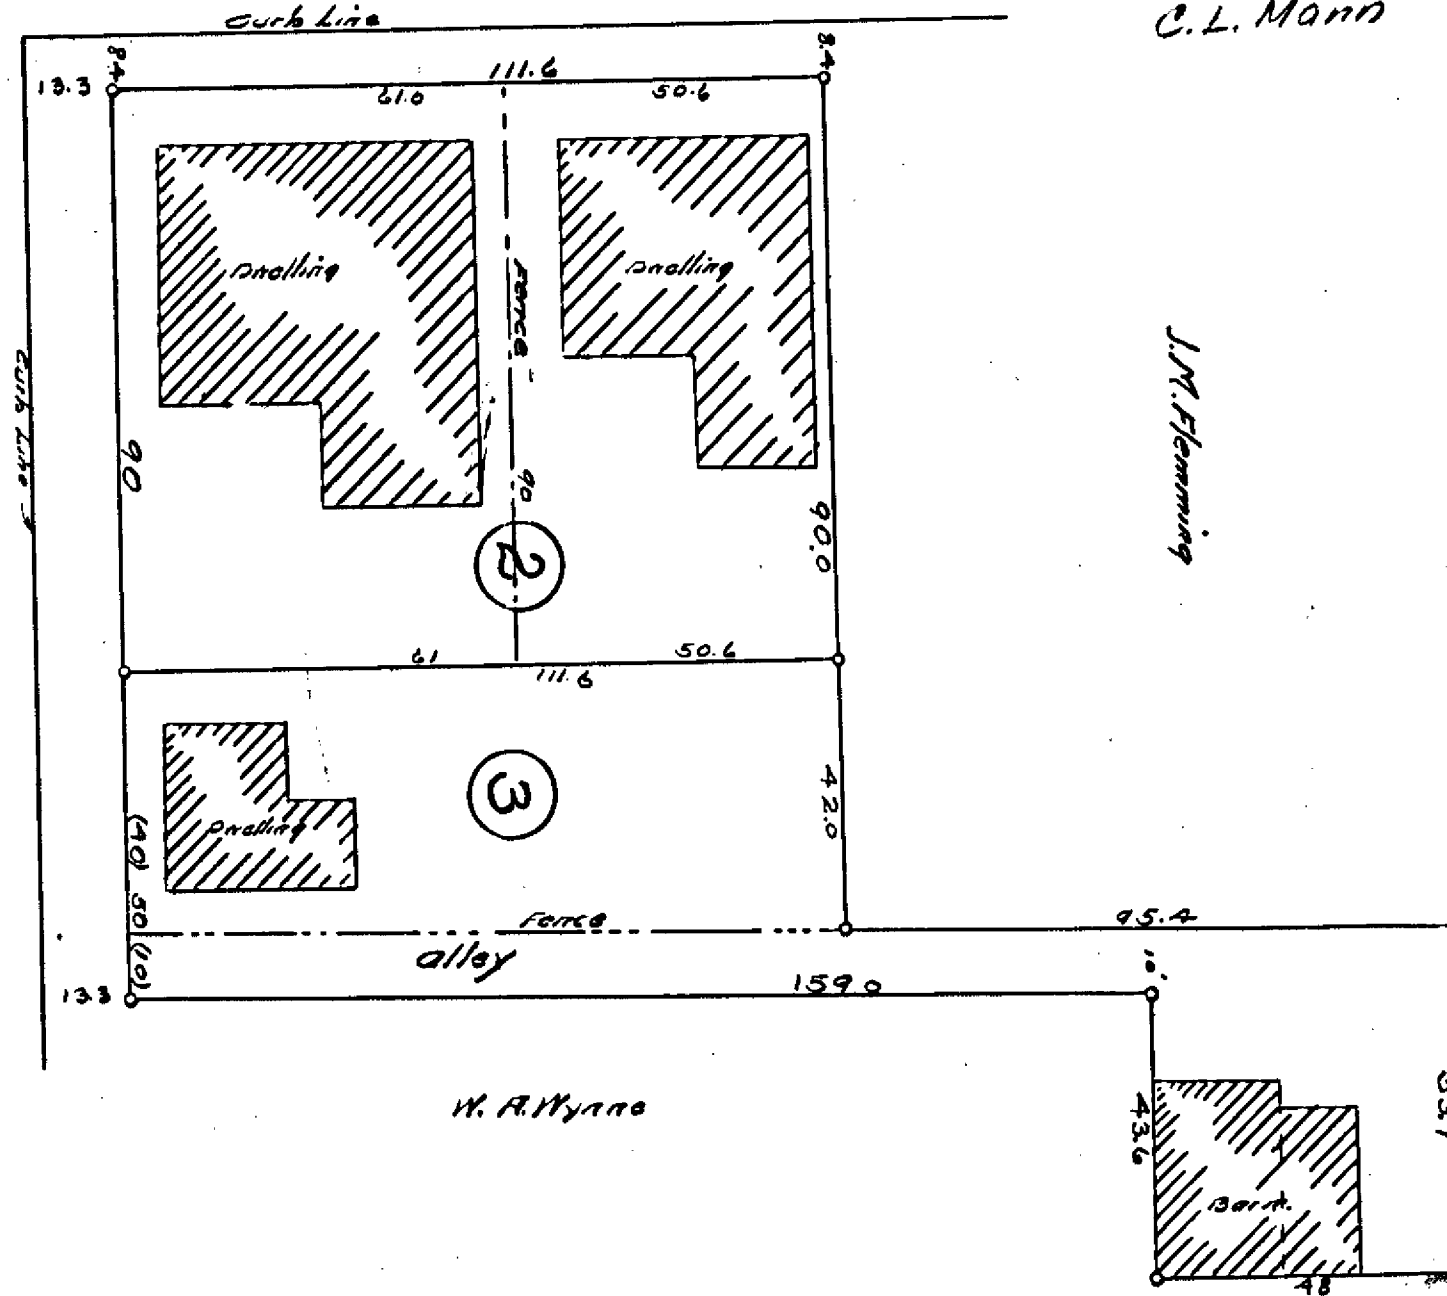


H. E. Green

H. B. Jones


Mrs. Kate Cook

W. R. Hyatt

8.27a 10.13

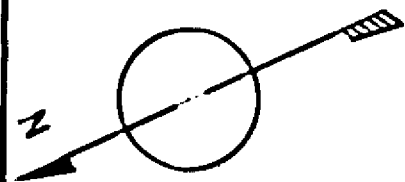

Mountford St.

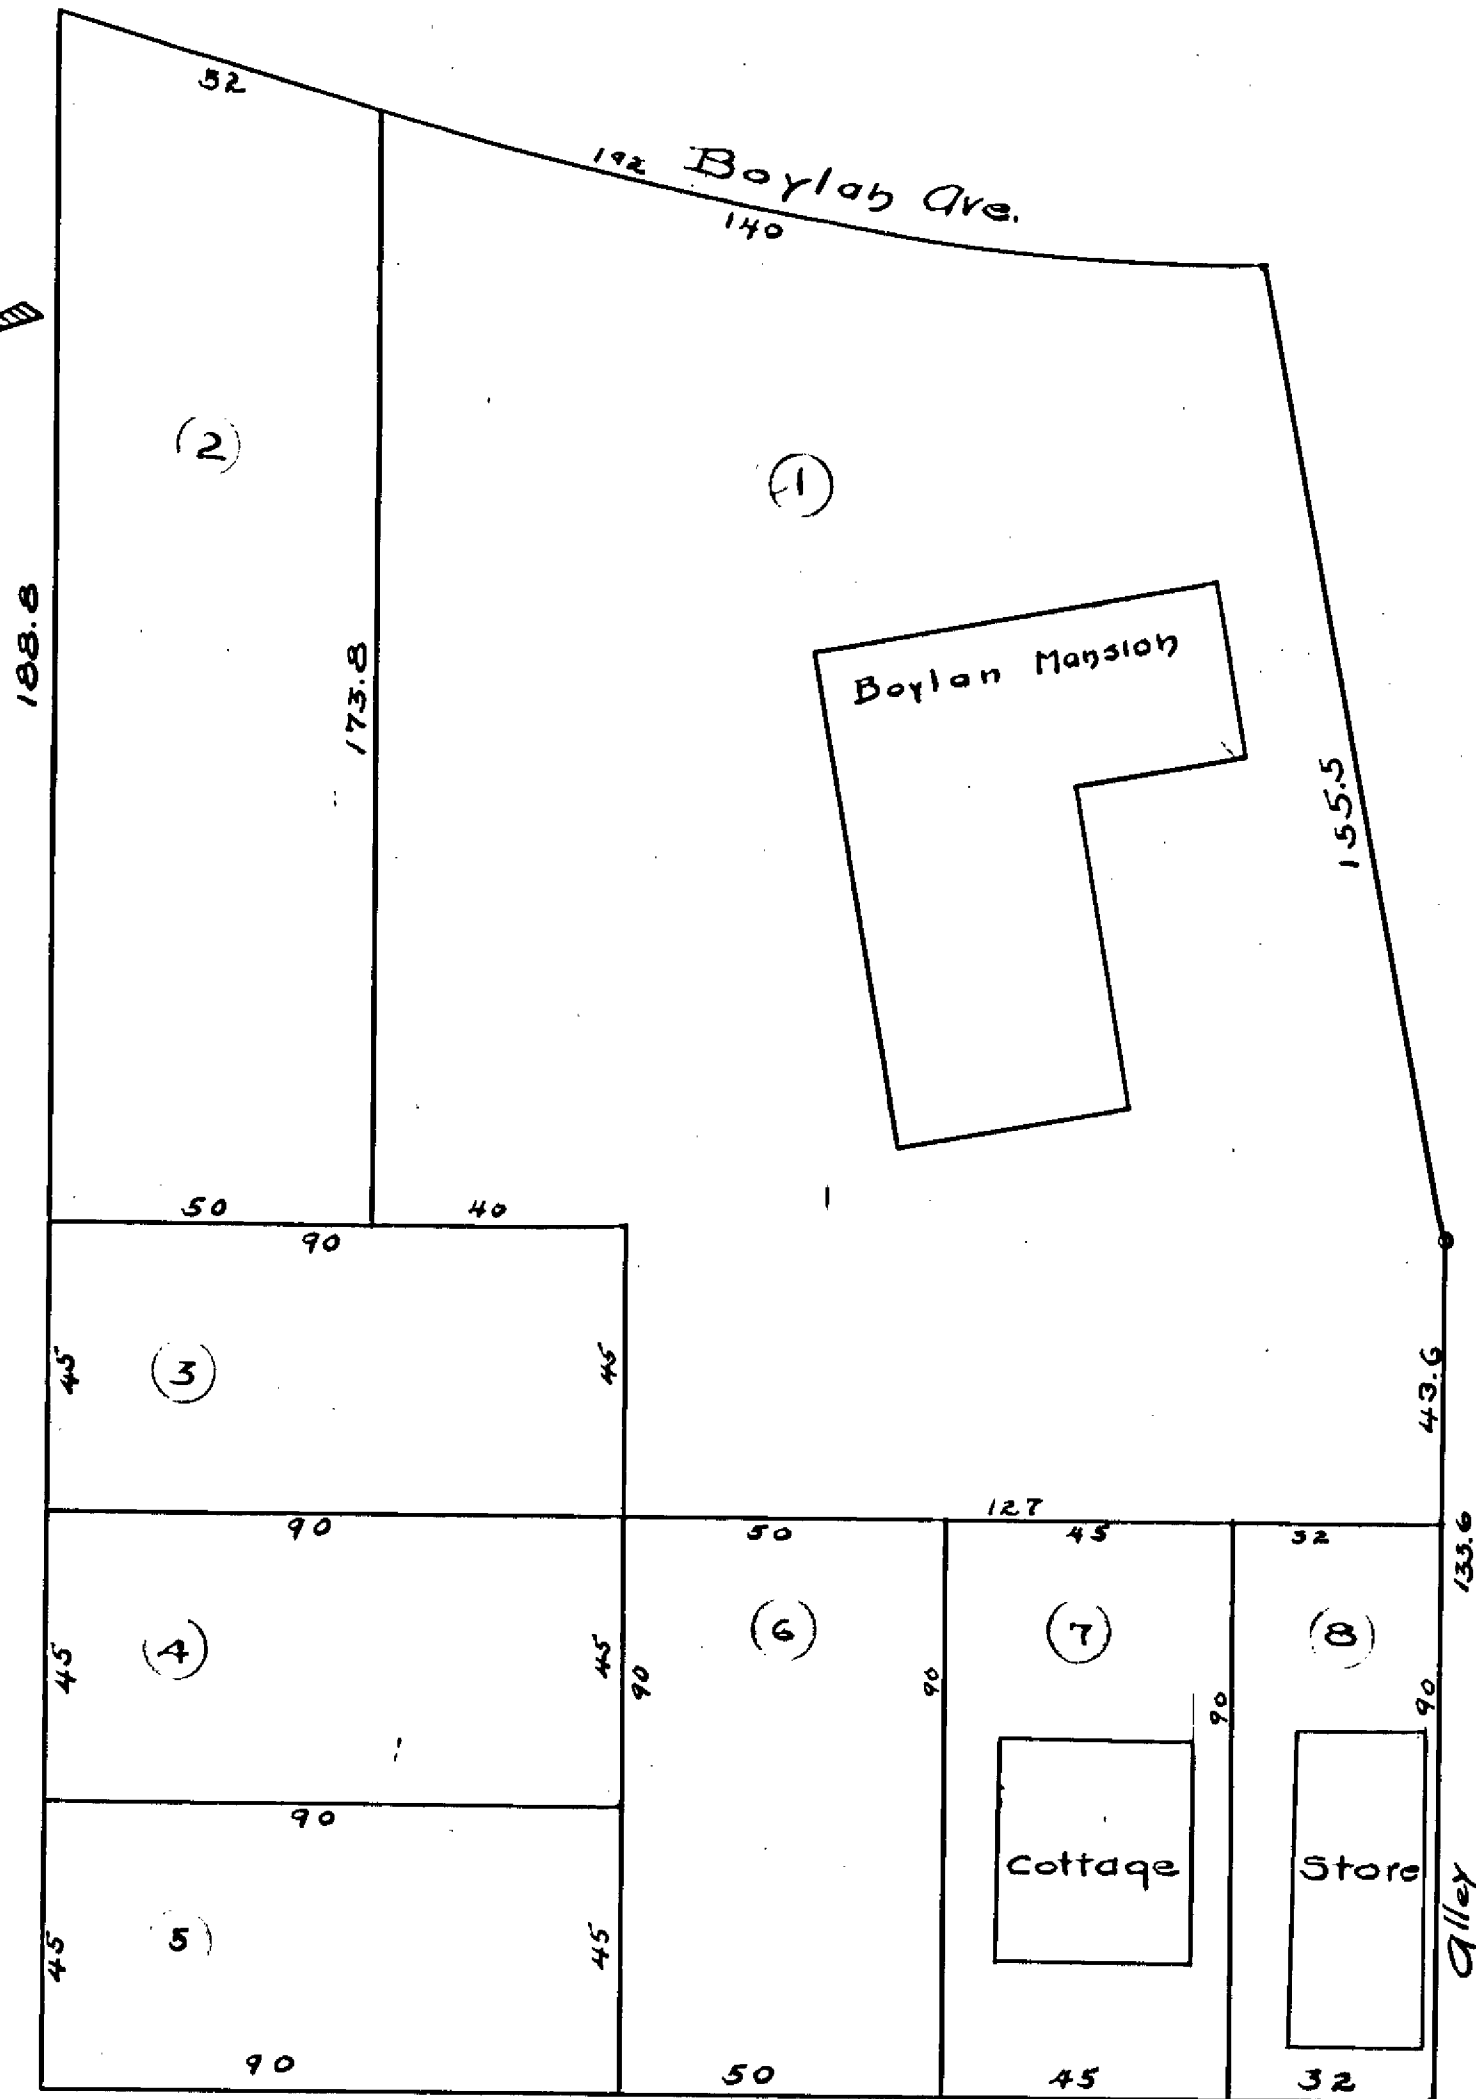

SUBDIVISION
OF
BOYLAN HOME PLACE


BOYLAN HEIGHTS RALEIGH N. C.

Scale 1" = 30'

June 17, '15

W. C. Riddick, C. E.

8.28

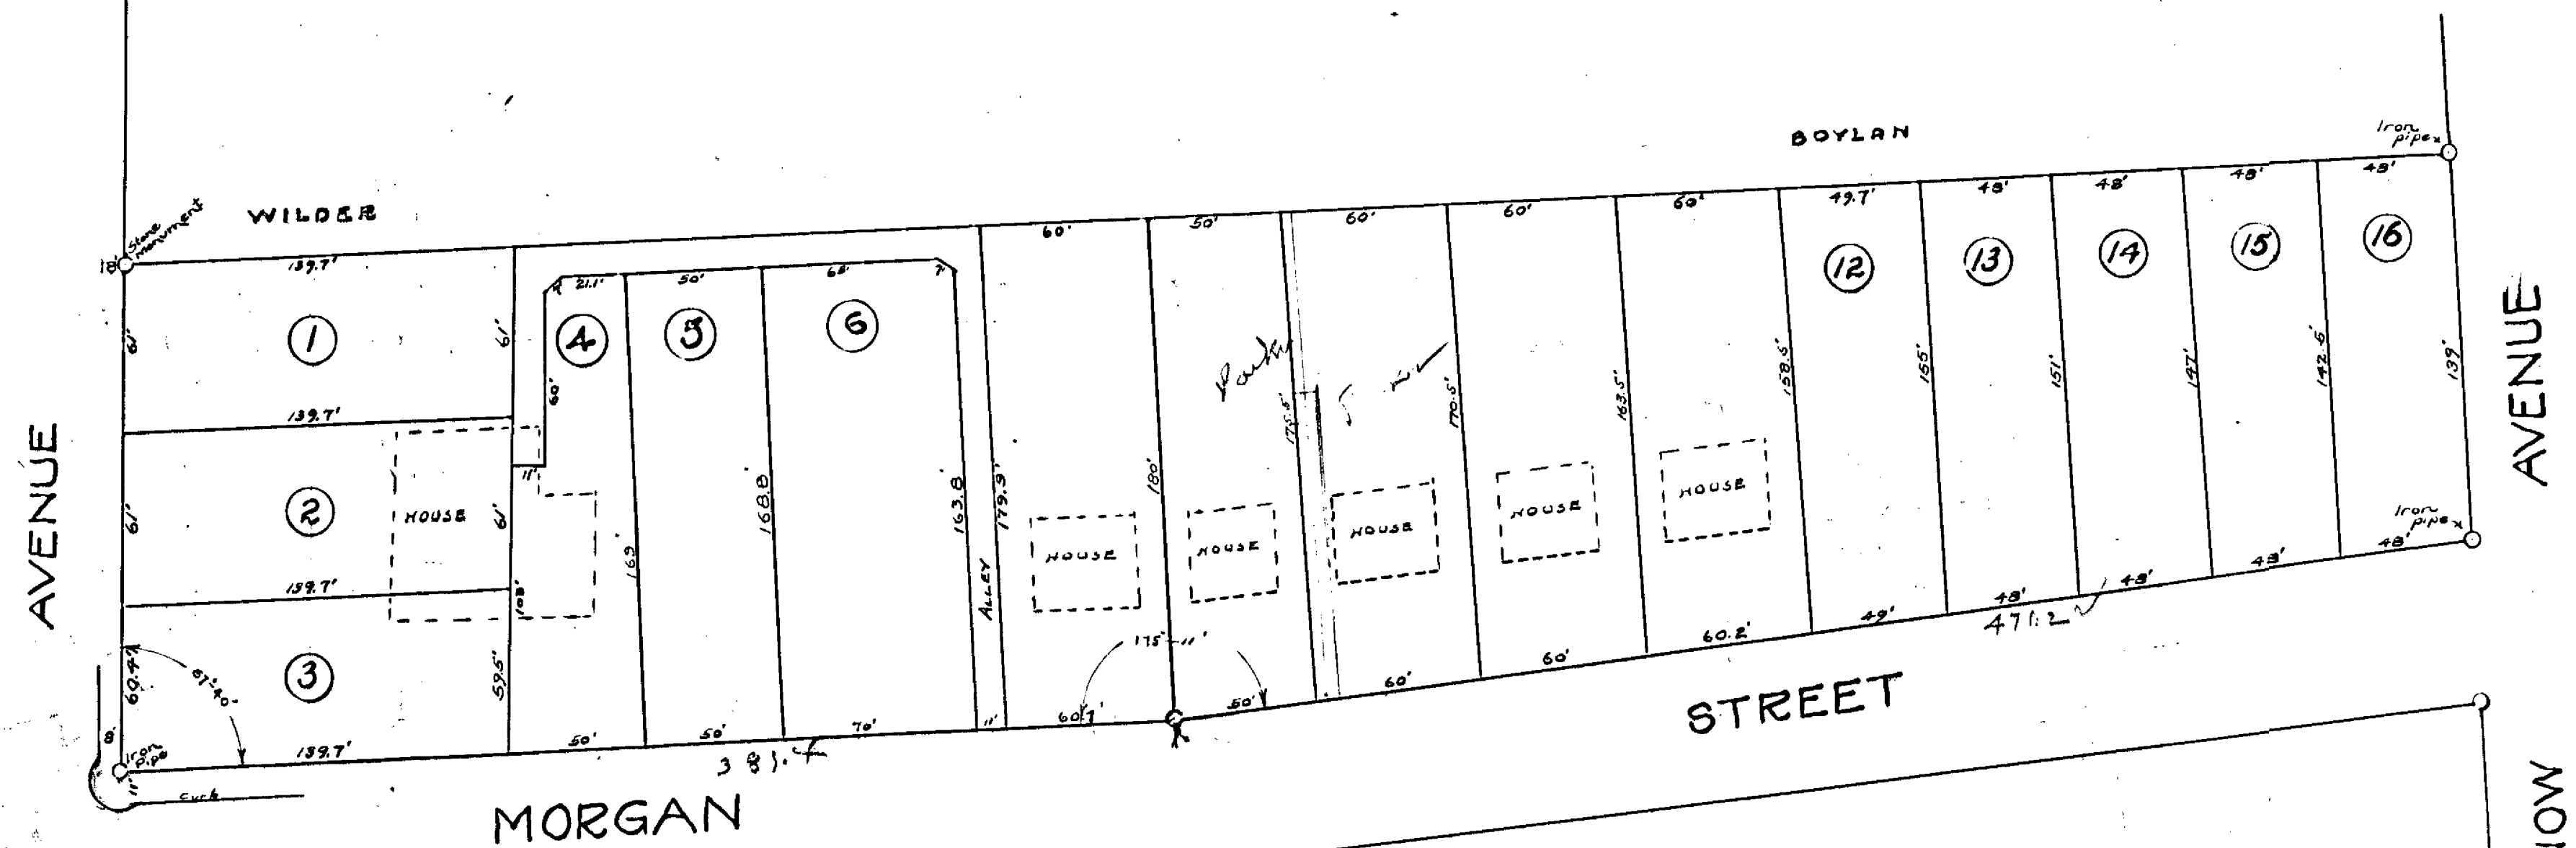

MAP
OF

SNOW PROPERTY

ON BOYLAN AVENUE & MORGAN STREET
RALEIGH, N.C.

SCALE 1" = 50' MARCH, 1917

SURVEYED & PLOTTED BY

JOHN B. BRAY

RALEIGH, N.C.

Notes

Reference is called to deeds of all adjoining property and G.B. Edwards' land survey & map made by Riddick & Sons Apr. 1913. All measurements made from City Street Center monuments iron pipe at all corners.


Surveyed & Plotted

Scale 1" = 40'


- by C. L. MANN

May 1918

Center Line of Mc Donnell Street.

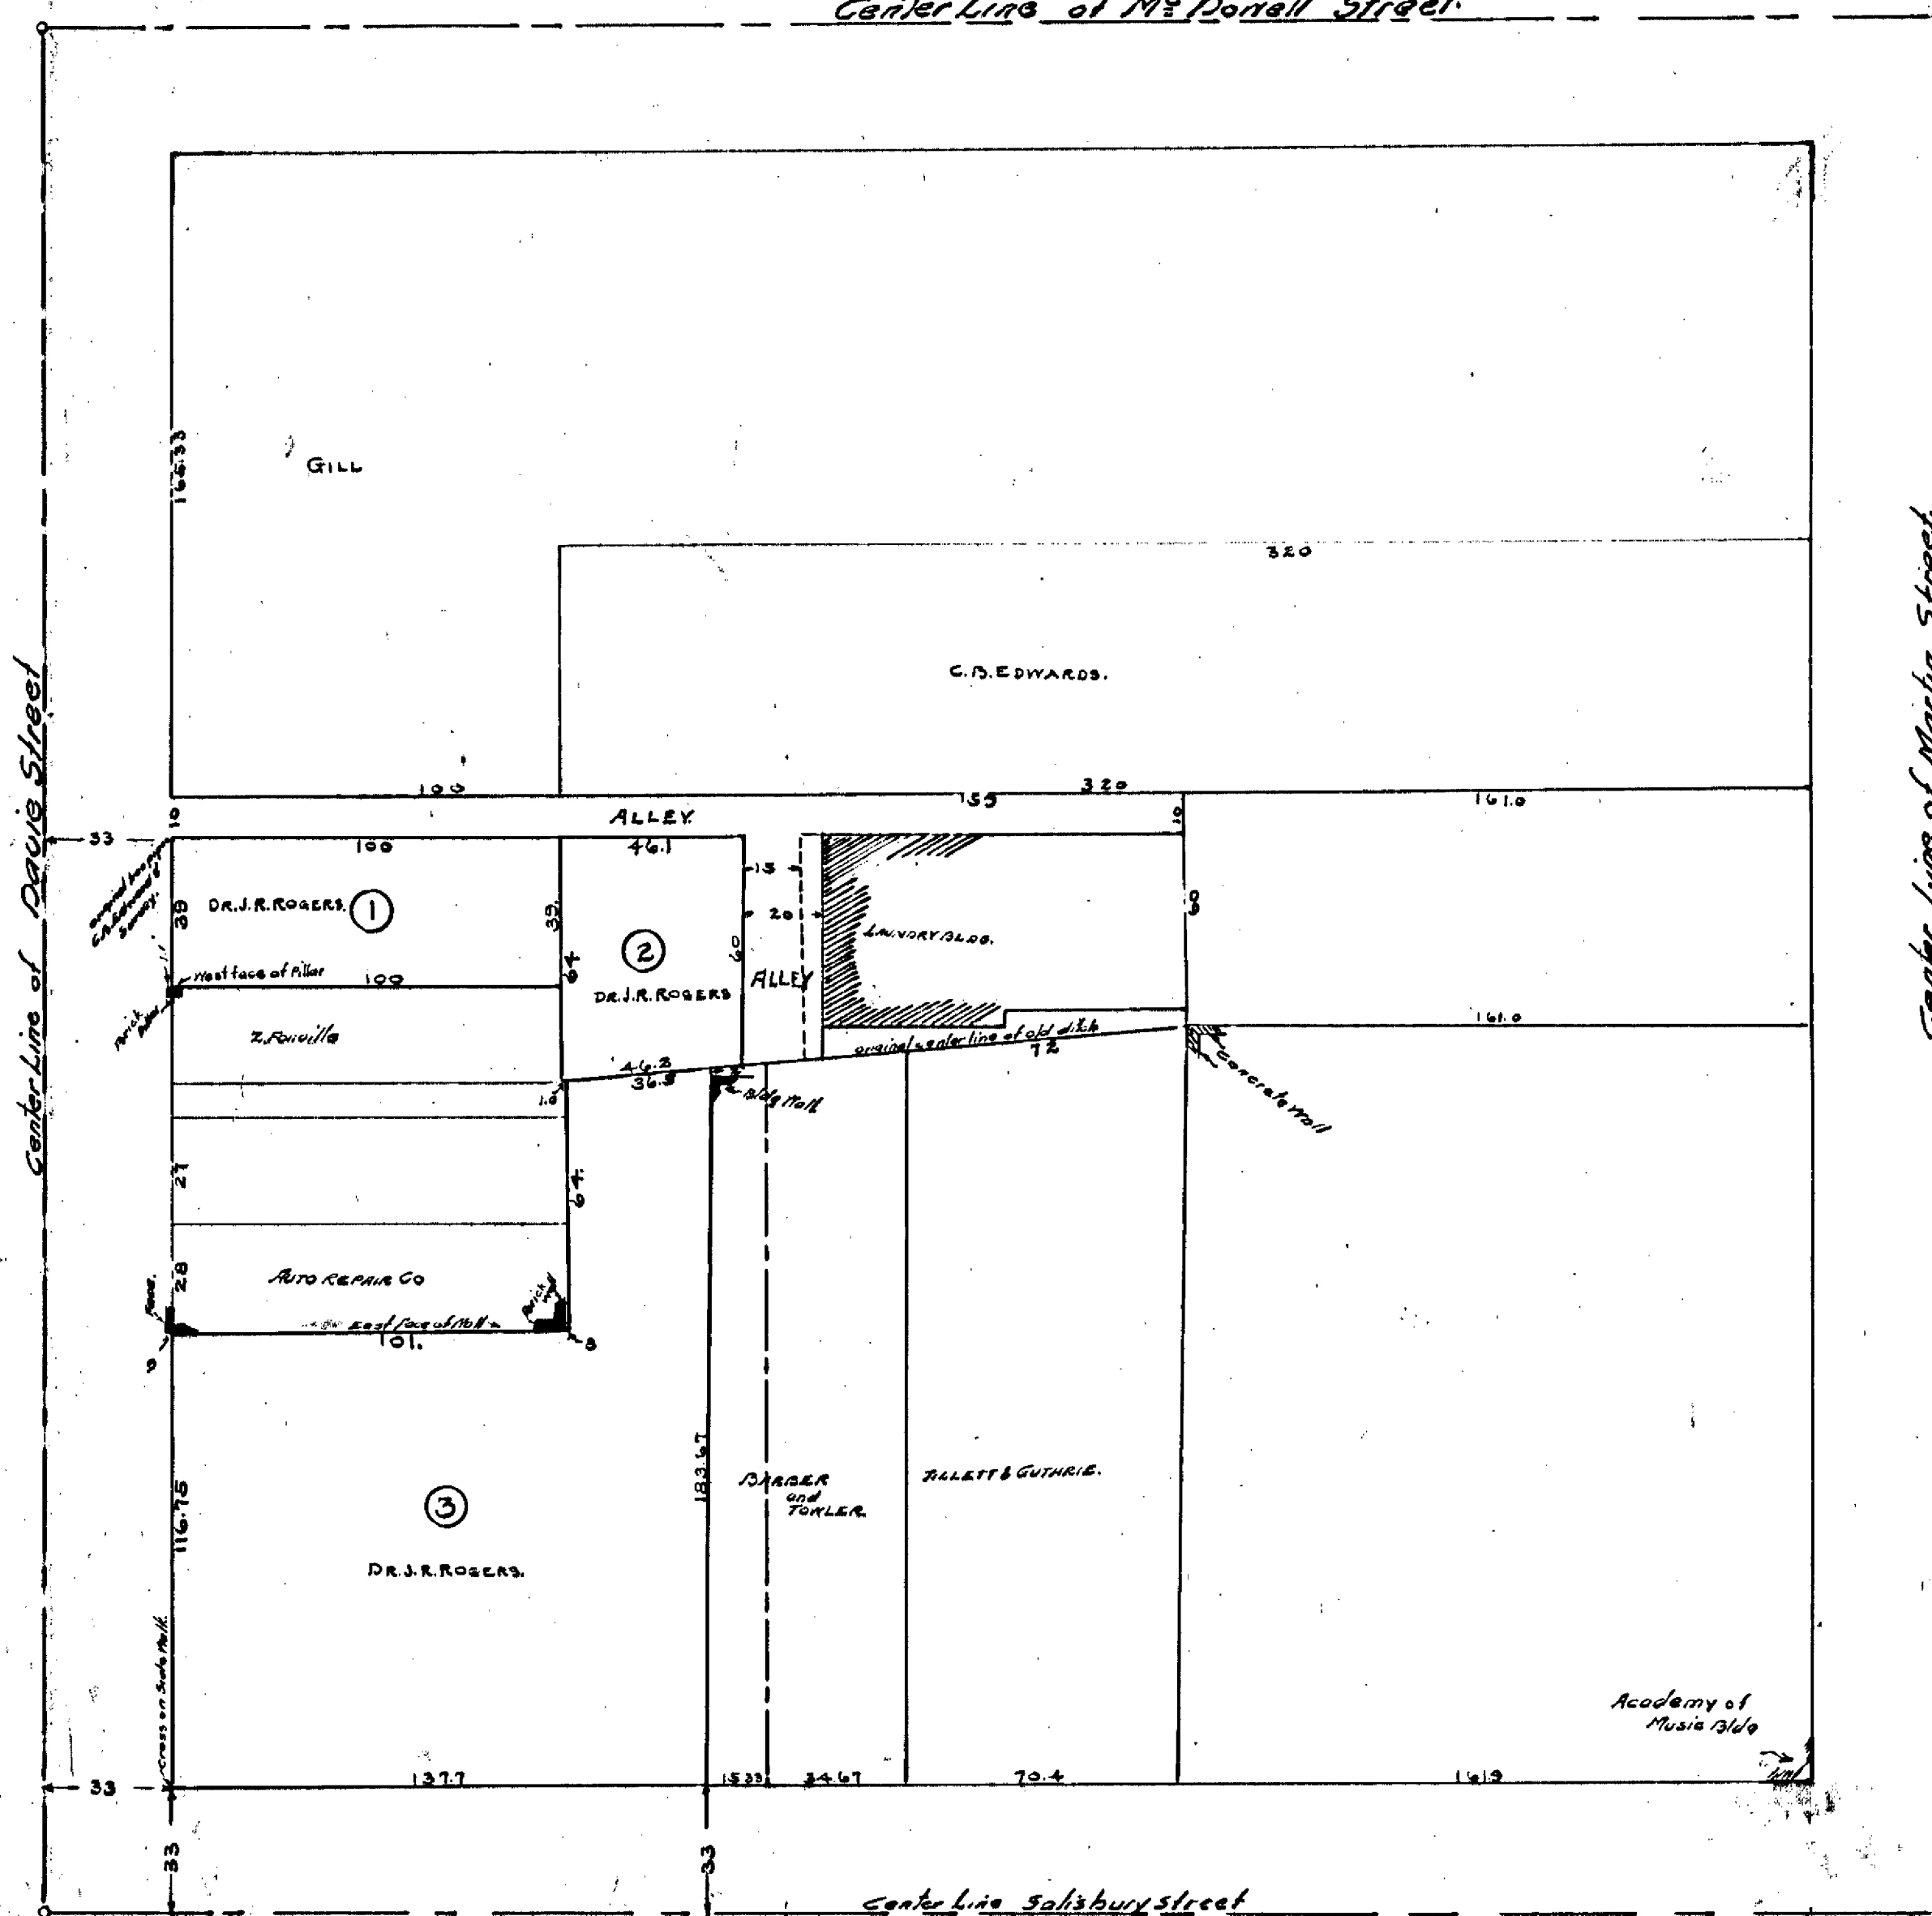

8.50

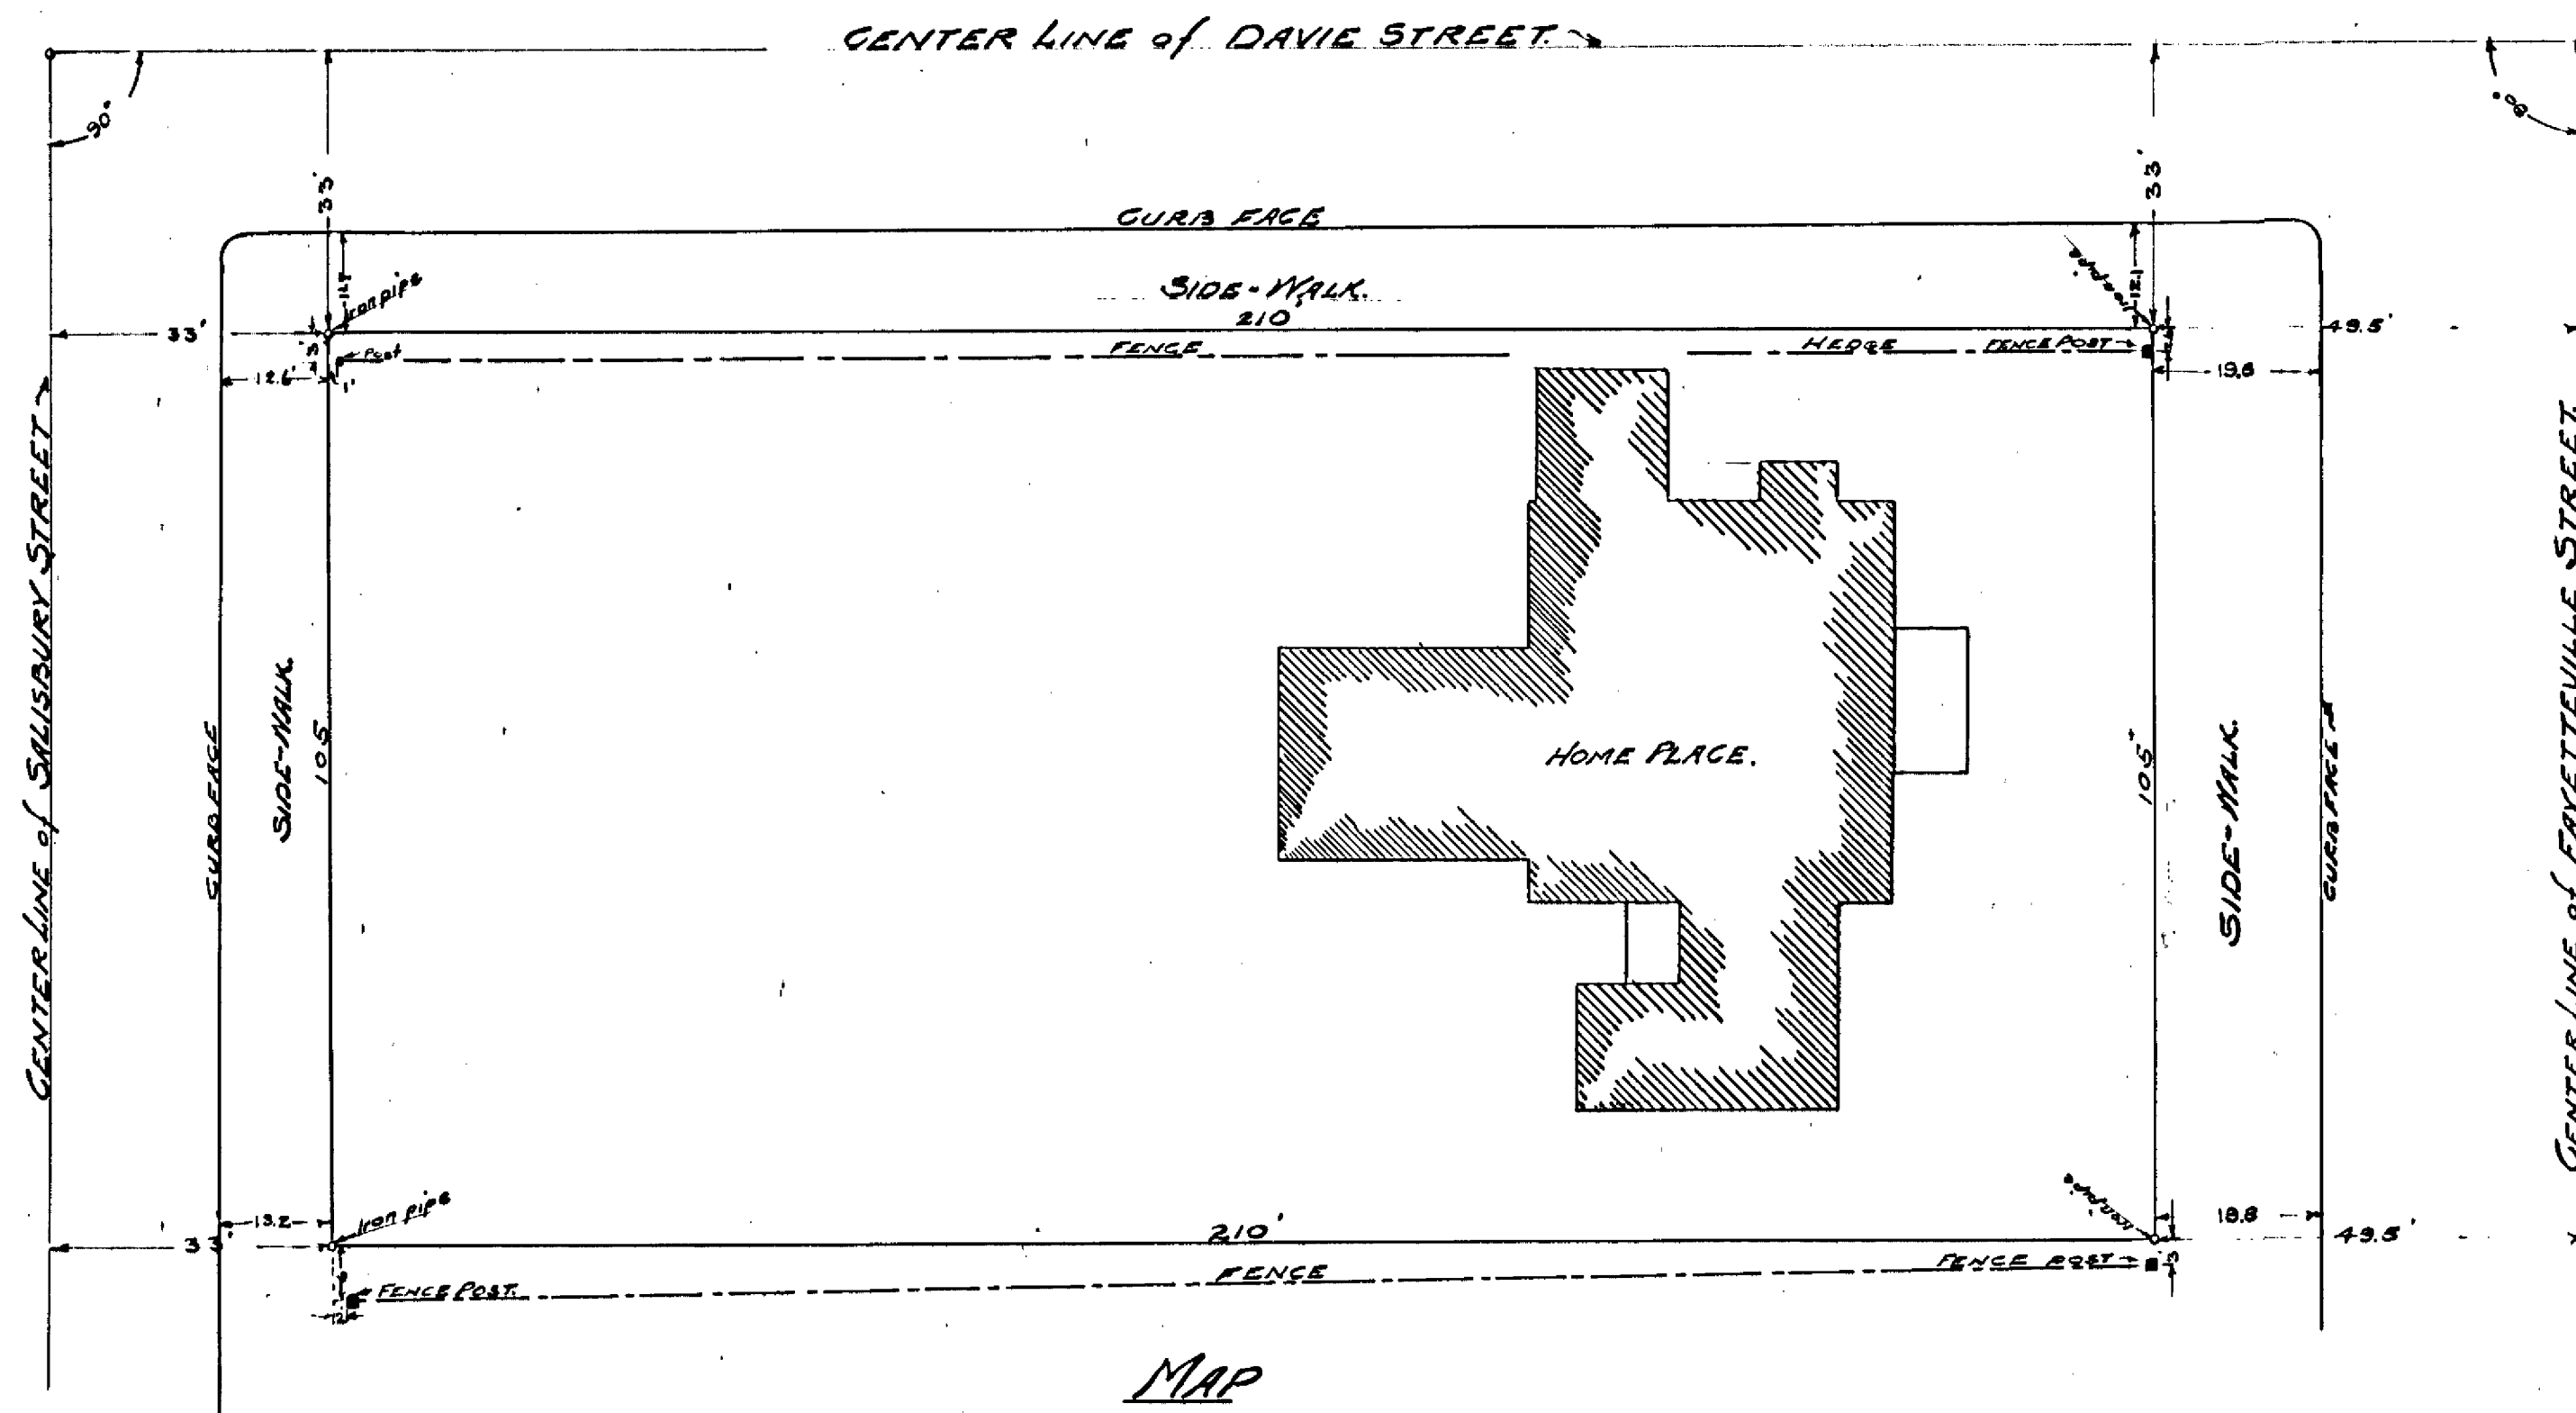

MAP
— OF —
J. G. L. HARRIS HOME-PLACE LOT.
RALEIGH N.C.
Surveyed & Plotted
— by —
C. L. MANN

Scale 1" = 20'

June, 1919.

MARTIN STREET.

210' along Technical Center MARTIN STREET

1750.5' along Technical Center MARTIN STREET

Edw. Reid to Louella Hughes
Sept 22 1898
Bk 149 pg 211

Edw. Reid to Burgess Reid
Sept 13 1889
Bk 107 pg 706

Edw. Reid to Wm Durham
Jan 1864 Bk 70 pg 710

B.F. Montague to Oil Co
May 3 1912 Bk 268 pg 99

Edw. Reid to B.F. Montague
Feb. 20 - 1896
Bk 136 pg 201

Edw. Reid to B.F. Montague
Feb. 8 1888 Bk 101 pg 270

Edw. Reid to John Elster
Oct 26 - 1874 Bk 59 pg 823

Margaret Durham to Oil Co
July 8 1887 Bk 95 pg 751

I. Litchford to Upchurch
Jan 27 1872
Bk 33 pg 407

Litchford to Oil Co
July 24 1884 Bk 79 pg 776

PROPERTY
OF
UNION SEED & FERTILIZER COMPANY.
RALEIGH N.C.
Surveyed & Platted
by
G.L. MANN
Scale 1" = 20'
July 1912

WEST STREET.

HARRINGTON STREET.

Not Covered Annex

Technical Block Line




road 1/4 face

road 1/4 face

along DAVIS STREET.

C.L. Mann
Engineer

SCALE 1"=20'

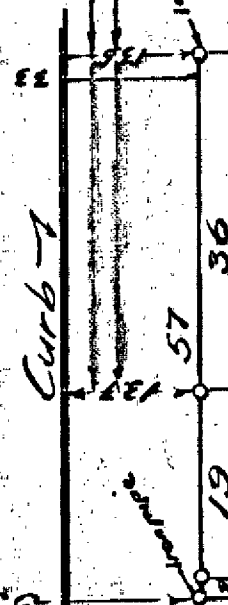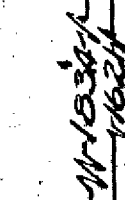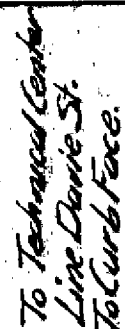

Lot 7	Rosenthal
Lot 6	Rosenthal

Lot 6
Rosenthal

Willomg - 64407112

Alfred Williams

7012

012


Lot 2	Rosenthal
Lot 1	Rosenthal

1. 107


Rosenthal



Curbside

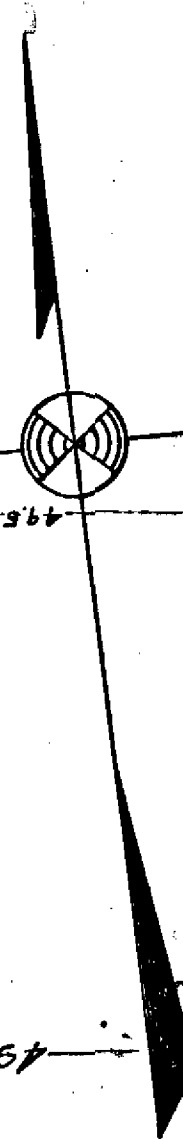

Technical Center Line FAYETT WILL ST.

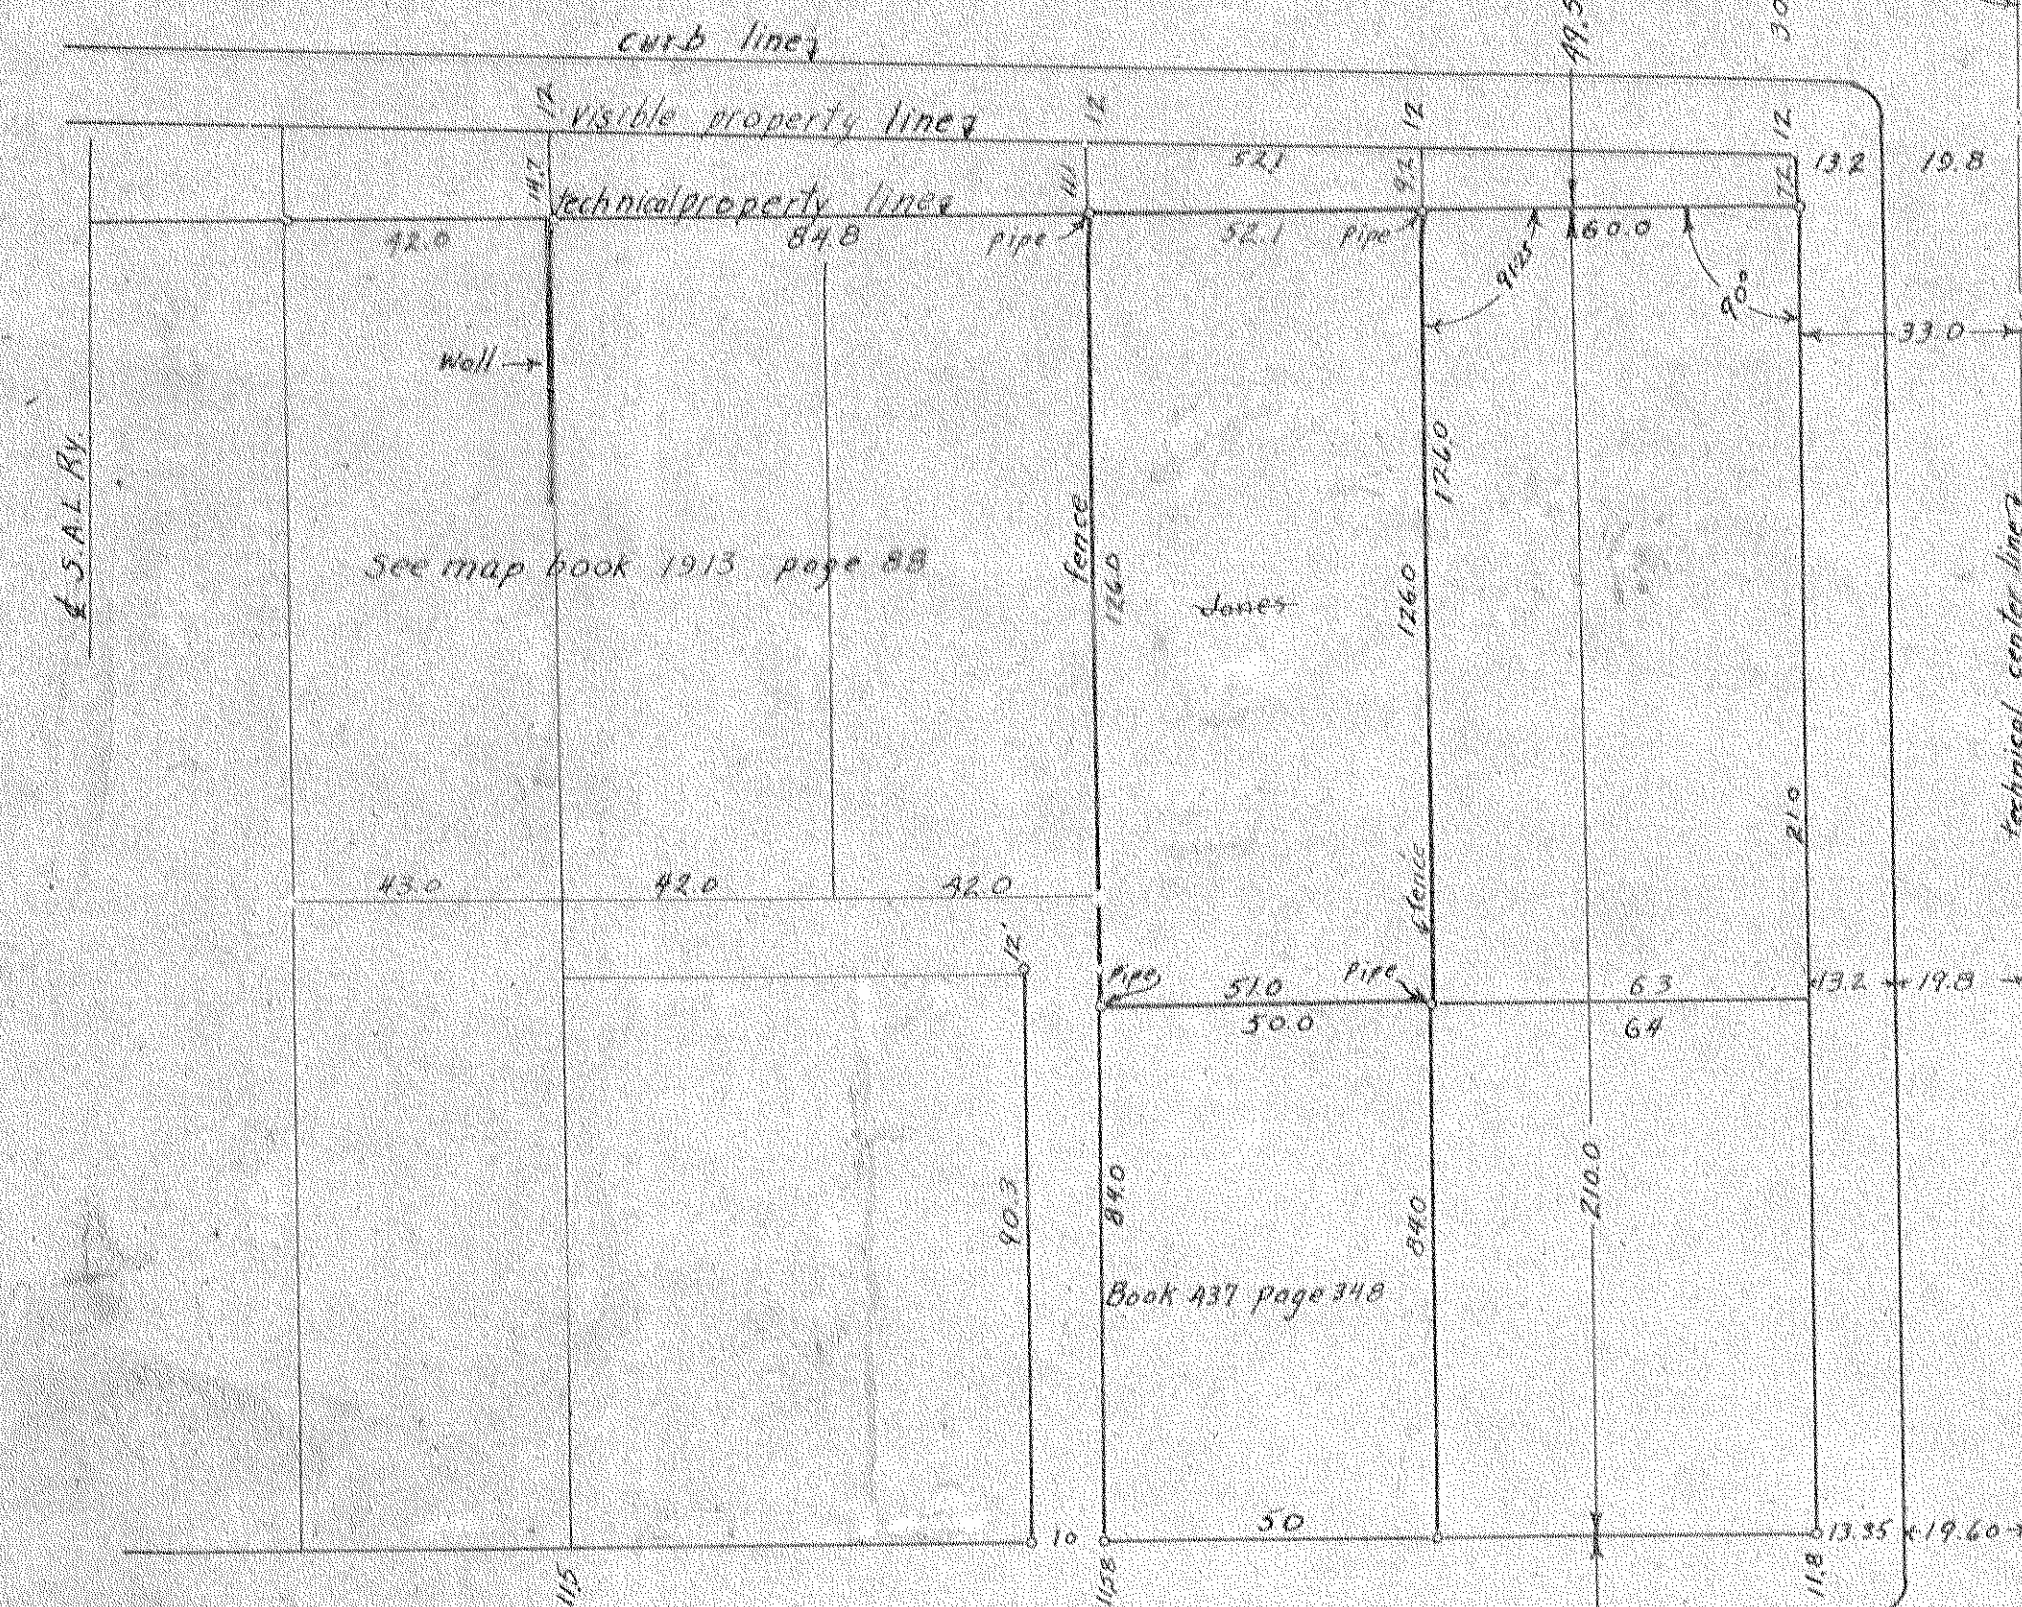

Lot of
Corydon S. Jones
Raleigh, N.C.
June 1924 Scale 1"=30'

PROF

DALLAS, TEXAS

Office of the City Engineer

March 12, 1920

City of Dallas

Section 1, 11th St.

Notes

Section 1, 11th St.

Station 11th St. from Chicago

Station 11th St. from Chicago

DALLAS

Hillsboro St.

Overhead Bridge
Boylan Ave.

15 Box Culvert 2 1/2 x 3

Sheet 152

Box Culvert 3 x 4

(100-8328+20)

Street 140

Box Culvert 3 x 3 +17

Street 168

Box Culvert 2 x 2

(100-8328+20)

(100-8328+20)

(100-8328+20)

(100-8328+20)

8.32

PROPERTY

OF

ALEX. ROSENGARTEN


RALEIGH N.C.

Surveyed & Platted

by C. L. MANN

Scale 1" = 30'

July 1919

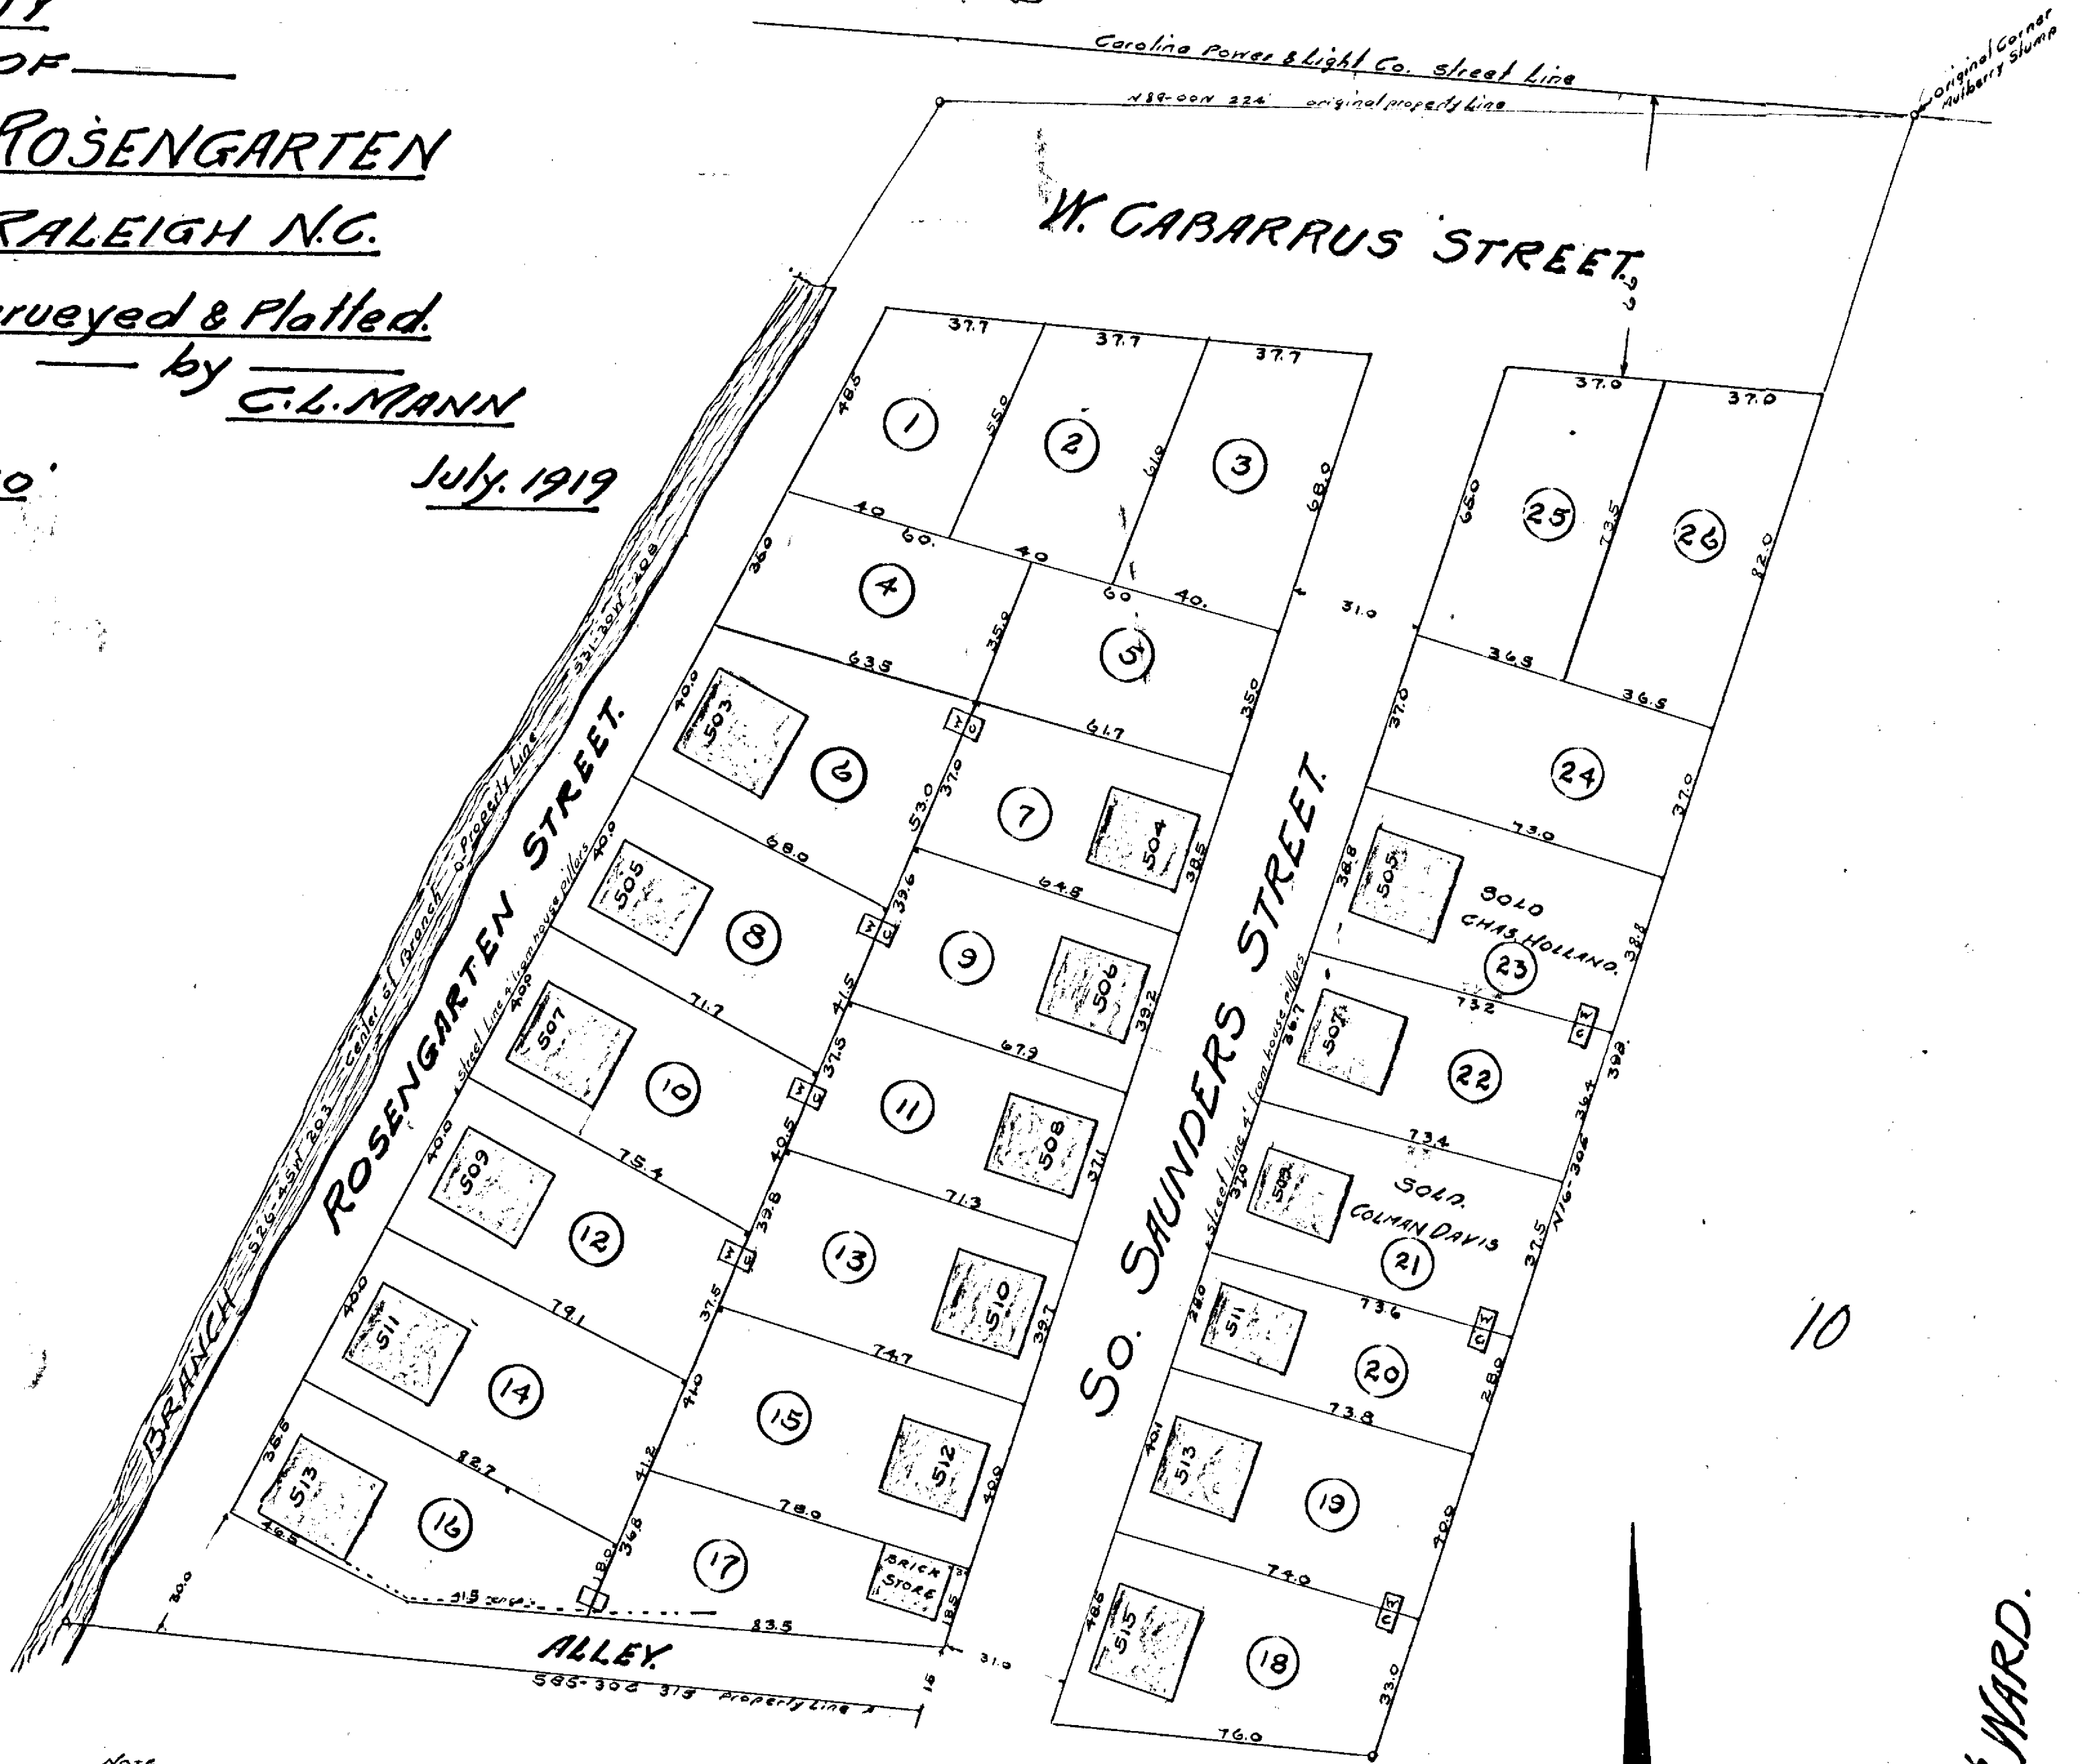


Note

Iron pipe at all lot corners on streets and alleys

W. LENOIR STREET

SO. SAUNDERS ST.

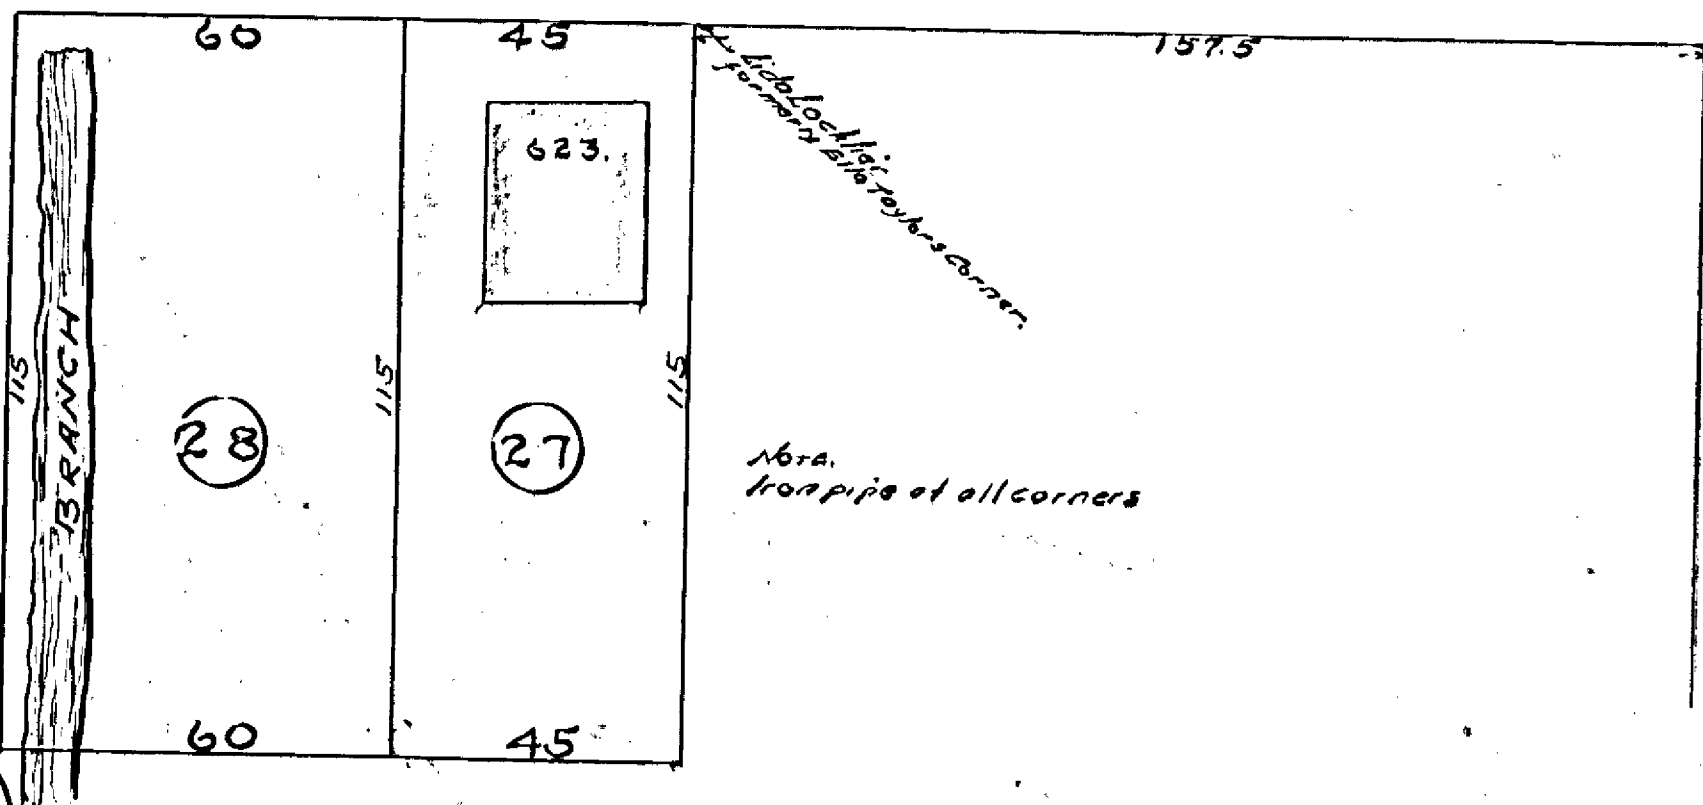

4th WARD.


UNION DEPOT.

Nash Square

MARTIN STREET.

street center line from CITY MONUMENTS

84.0
To West side of
Dunn Marsh Thompson
309 Cot 13/dg.

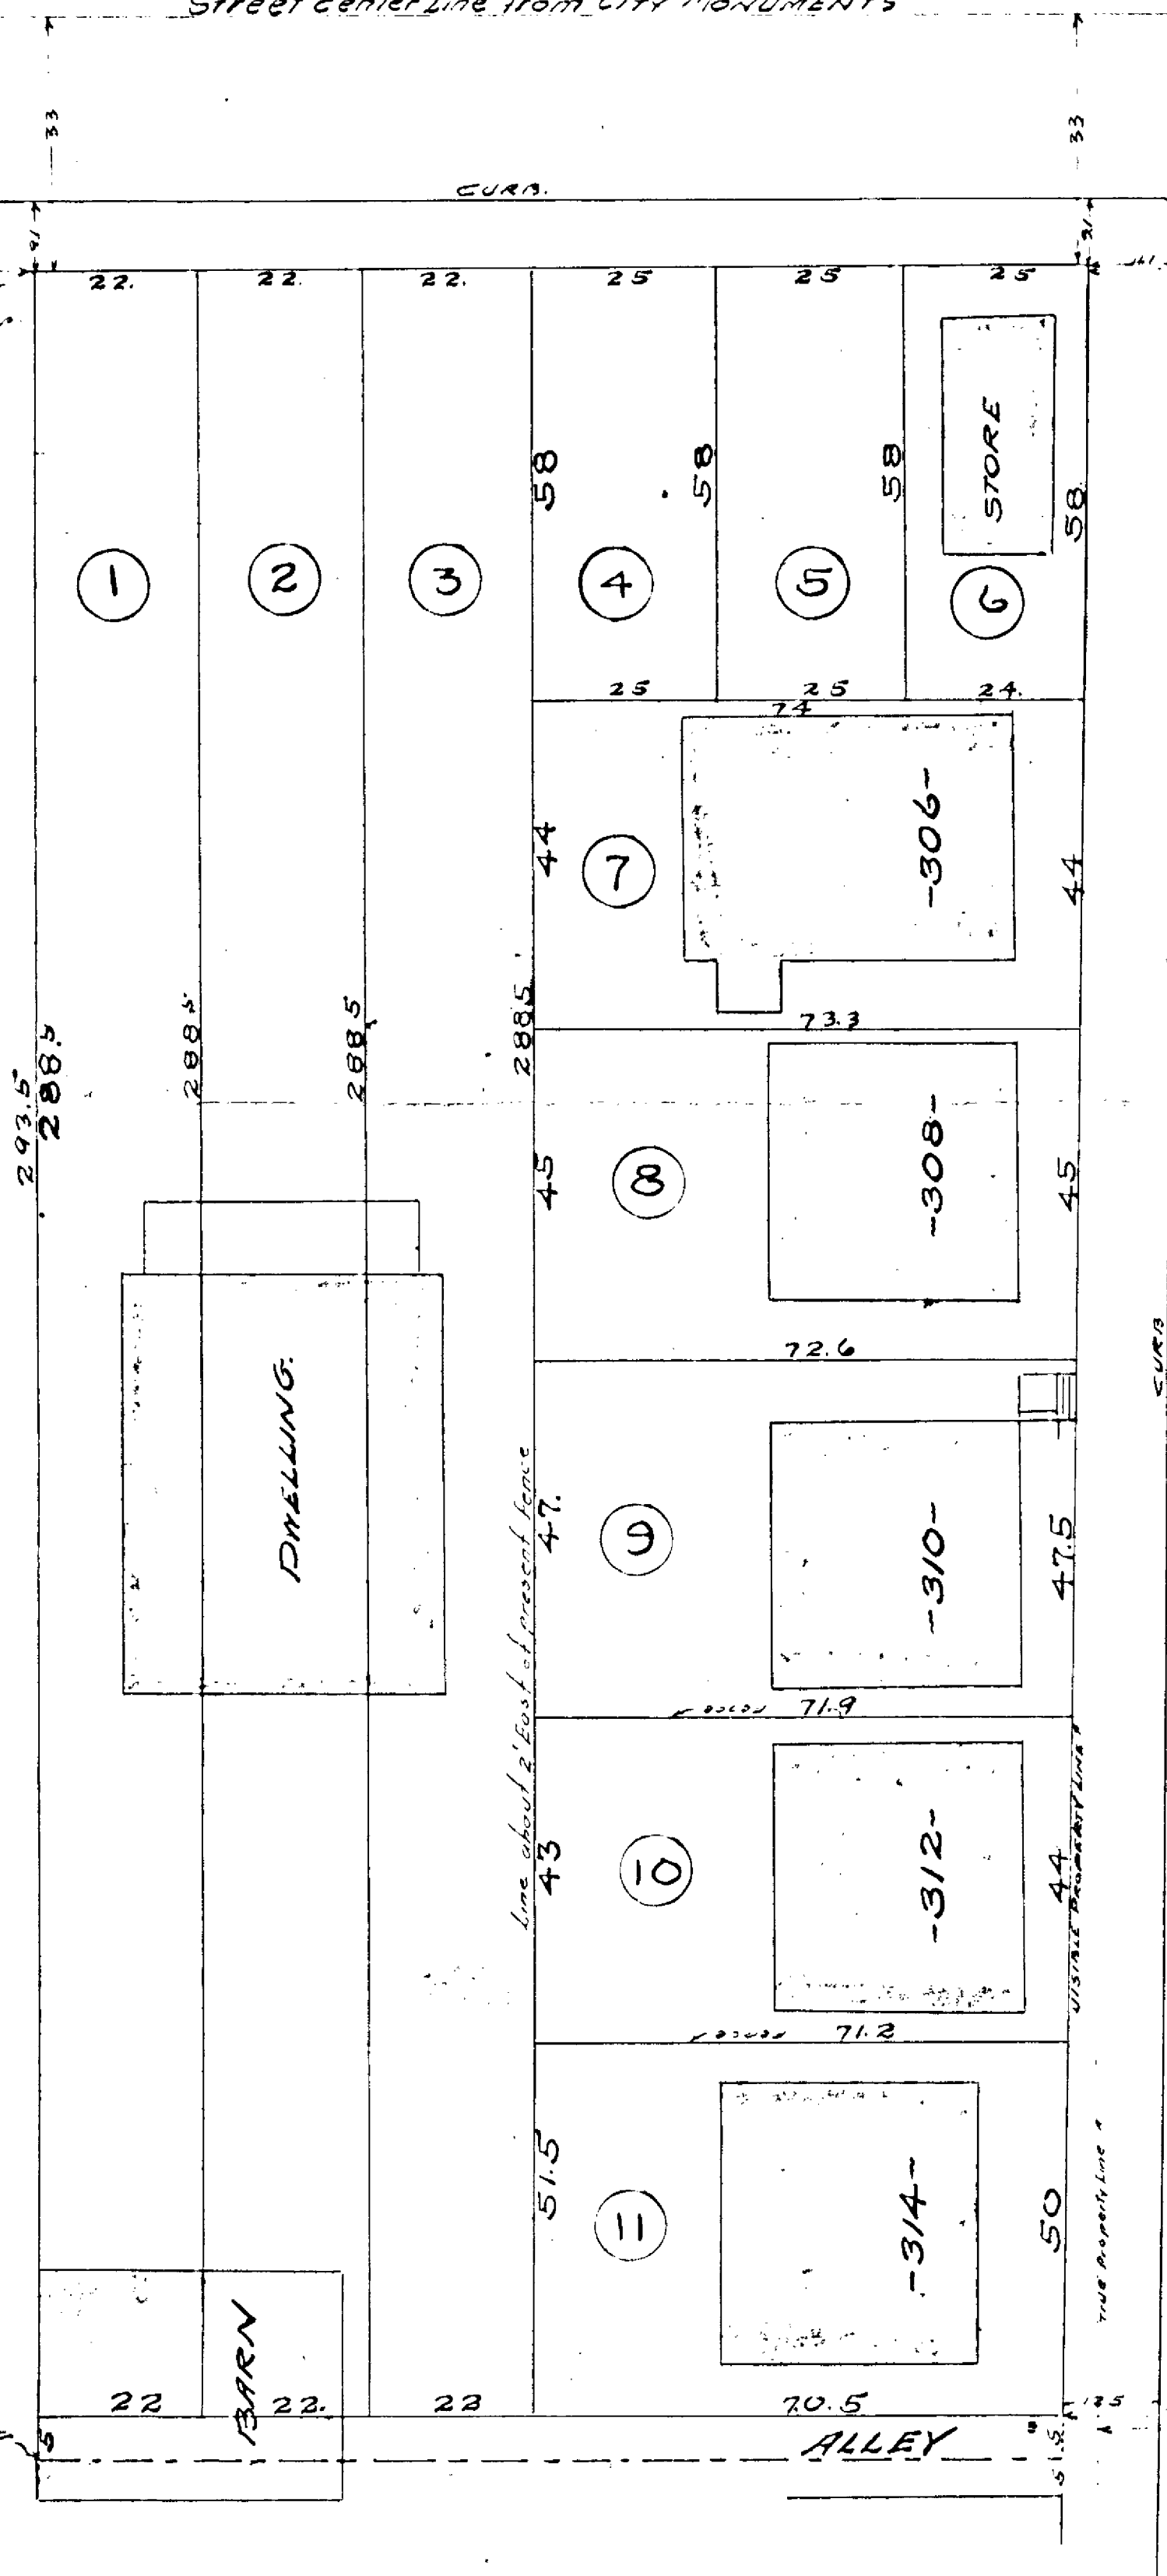

street center line from CITY MONUMENTS

DAWSON STREET

BEN M. MOORE ESTATE

MARTIN & DAWSON STREETS

RALEIGH N.C.

Notes
Iron stakes at all lot corners


Surveyed & Plotted

— by —

G. L. MANN

Scale 1" = 20'

Sept 1919

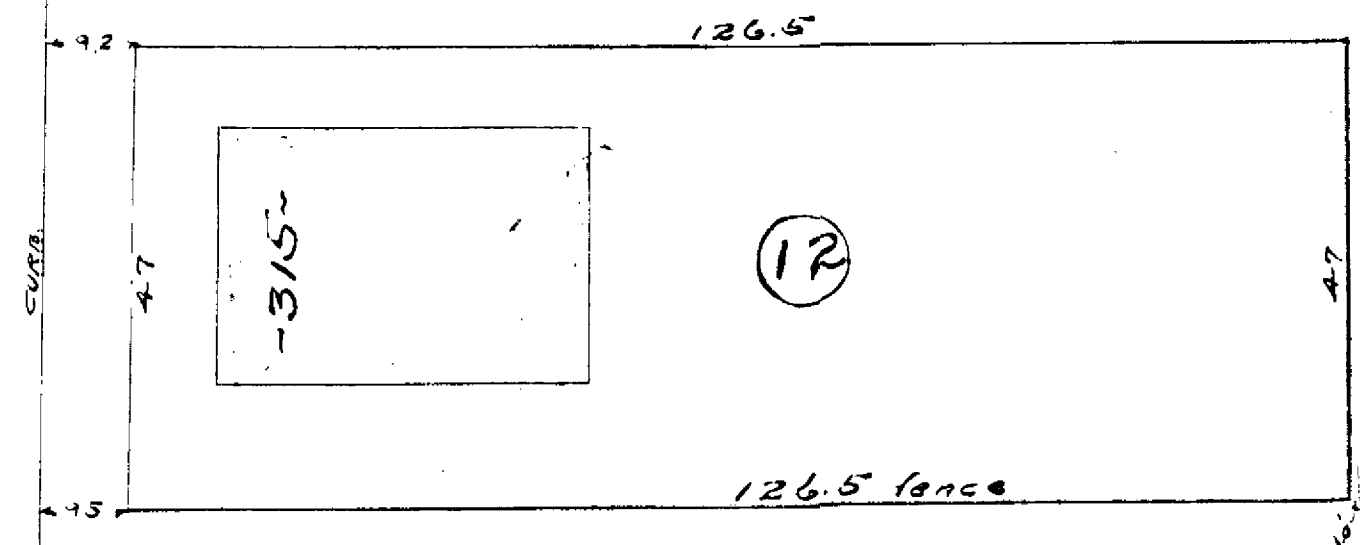

Nash Square

MARTIN STREET.

street center line from CITY MONUMENTS

EURB.

840' —————
To West side of
Dunn Marsh Thomp.
509 Co's Bldg.

①

②

③

④

5

STORE

⑦

-306-

⑧

309

⑨

-310-

10

3/23

11

-314-

DRAWING:

BARV

ALLEY

street center line from City Monuments

DAWSON STREET

BEN M. MOORE ESTATE

MARTIN & DAWSON STREETS

RALEIGH N.C.

NOTE Iron stakes at all hot corners

Surveyed & Plotted

G. L. Mann

Scale 1" = 20'

Sept 1919

126.5



126.5 fence

8.34

HATTIE V. WAITT PROPERTY

HARGETT & McDOWELL STS.

RALEIGH N.C.

Surveyed & Platted


C. L. MANN


Oct. 1919

Scale 1: 30'

Note

Iron pipe at all corners.

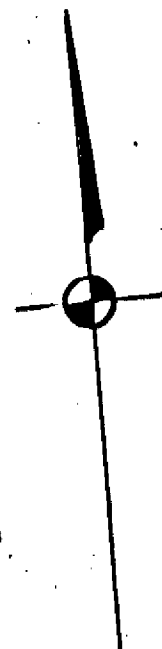

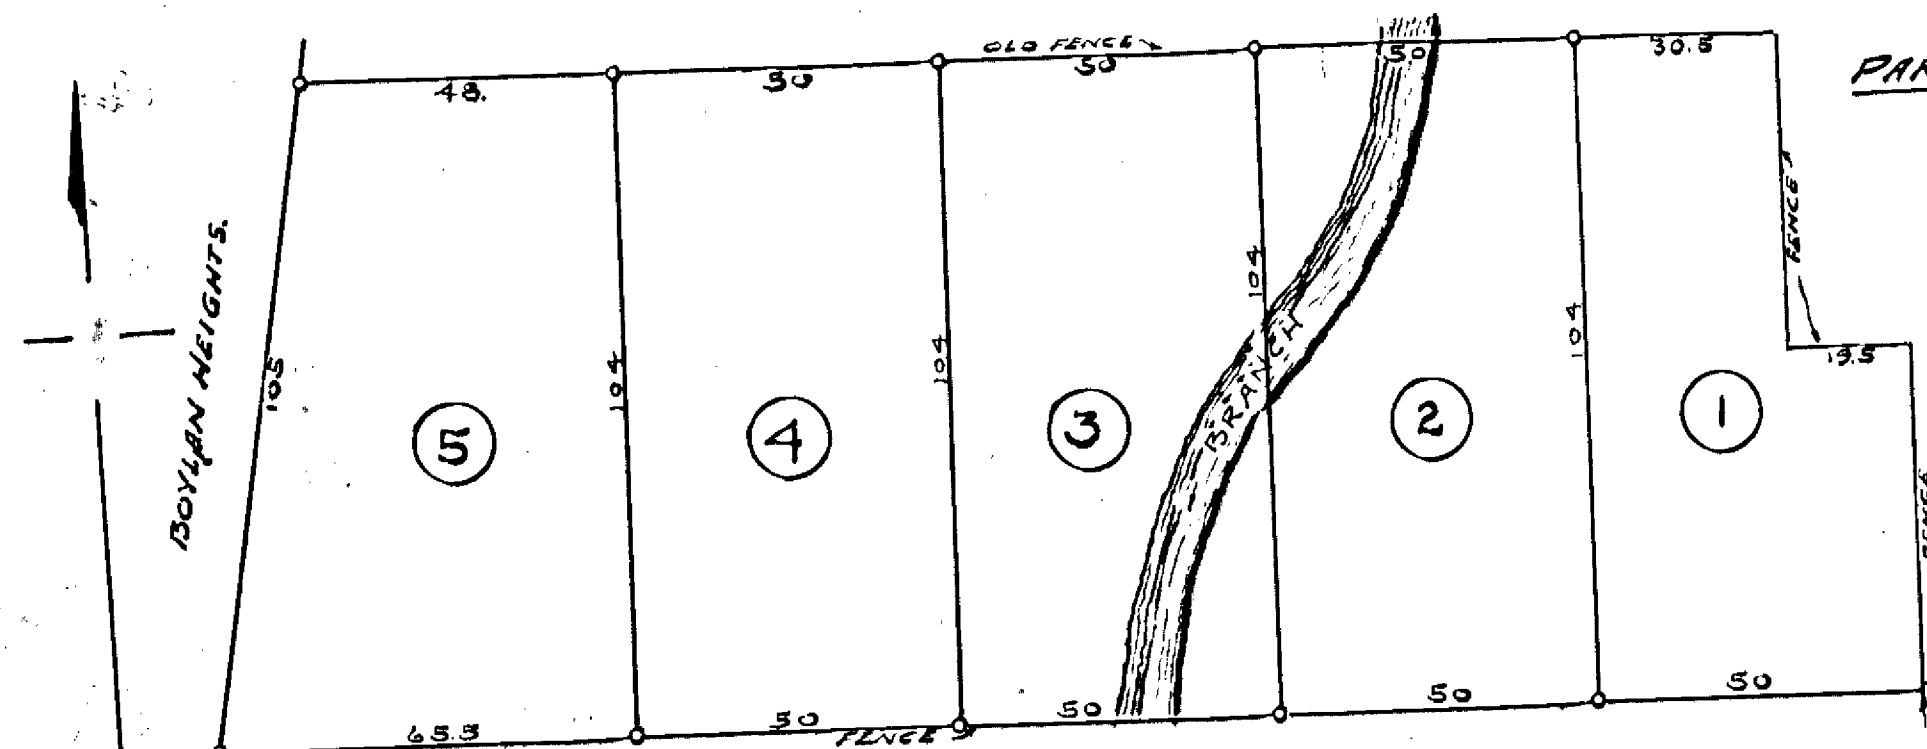

PROPERTY
— of —
PARKER-HUNTER REALTY CO
formerly
M. J. LEWIS.
Surveyed & Platted
— by —
G. L. MANN
Nov. 1919 Scale 1" = 30'
NOTE
Iron pipe indicated thus,

LENOIR STREET.

8.37

The site plan shows 17 lots with the following dimensions and features:

- Lot 1:** 59.6 x 90.2, DWELLING
- Lot 2:** 58.5 x 90.2, DWELLING
- Lot 3:** 68.9 x 126.6, DWELLING
- Lot 4:** 55 x 89, DWELLING
- Lot 5:** 50 x 128, DWELLING
- Lot 6:** 41 x 128
- Lot 7:** 72 x 128, DWELLING
- Lot 8:** 31.5 x 39.75, DWELLING
- Lot 9:** 81.5 x 43.6, DWELLING
- Lot 10:** 81.5 x 44
- Lot 11:** 31.5 x 39.75
- Lot 12:** 29.2 x 29.2, DWELLING
- Lot 13:** 45 x 45, DWELLING
- Lot 14:** 123.9 x 47.5
- Lot 15:** 117.9 x 43.4, DWELLING
- Lot 16:** 117.9 x 35.1, DWELLING
- Lot 17:** 117.9 x 41.6, DWELLING

A central vertical **DRIVEWAY** is shown, with a width of 15' at the top and bottom. The plan also includes various boundary dimensions and lot numbers.

U: CABARRUS ST.

S. SALISBURY ST.

PROPERTY OF
MRS. J. N. HOLDING

RALEIGH, N.C.

December, 1919

TRACED FROM BLUEPRINT BY W. ALLEN
JUNE 1923

NOTE!!

Broken lines show street lines as located by Shaffer's Map of Raleigh.
Solid lines show street lines as located by curb and walks
Iron pipe at all corners. Houses approximately located

E. M. EUTSLER ENGINEERING CO.

E. M. EUTZLER - ENGR

RALPH, N. C.


8.37a

UNION STATION

NASH SQUARE

MARTIN STREET

street center line from City monuments

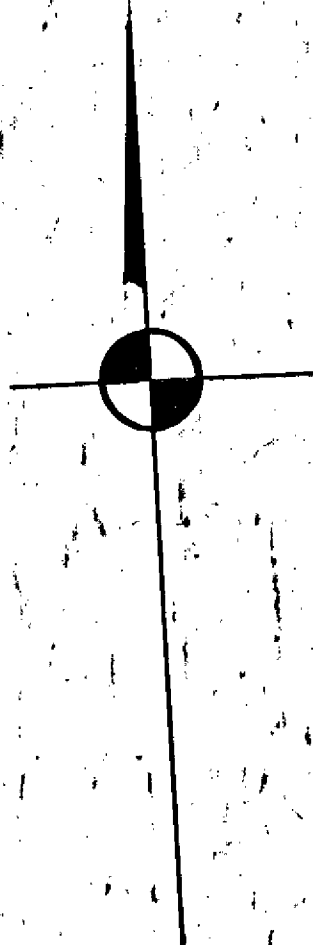

1

2

3

4

5

6

7

8

9

10

11

12

13

14

all corners marked by + on stone curb

ALLEY

STREET

ALLEY

Alley to Dawson St.

Alley to McDowell Street

COOPER PROPERTY

MARTIN and DAVIE STREETS

RALEIGH
N.C.

Surveyed & Plotted

by

C. L. MANN

Scale 1" = 30'

DEC. 1919.


NOTE

Iron pipe at all corners.


DAVIE STREET

Engineering Dept.

108.38

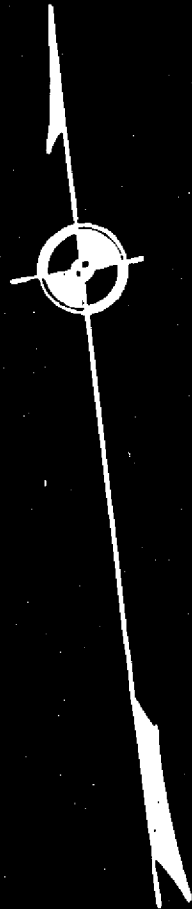

SALISBURY ST.

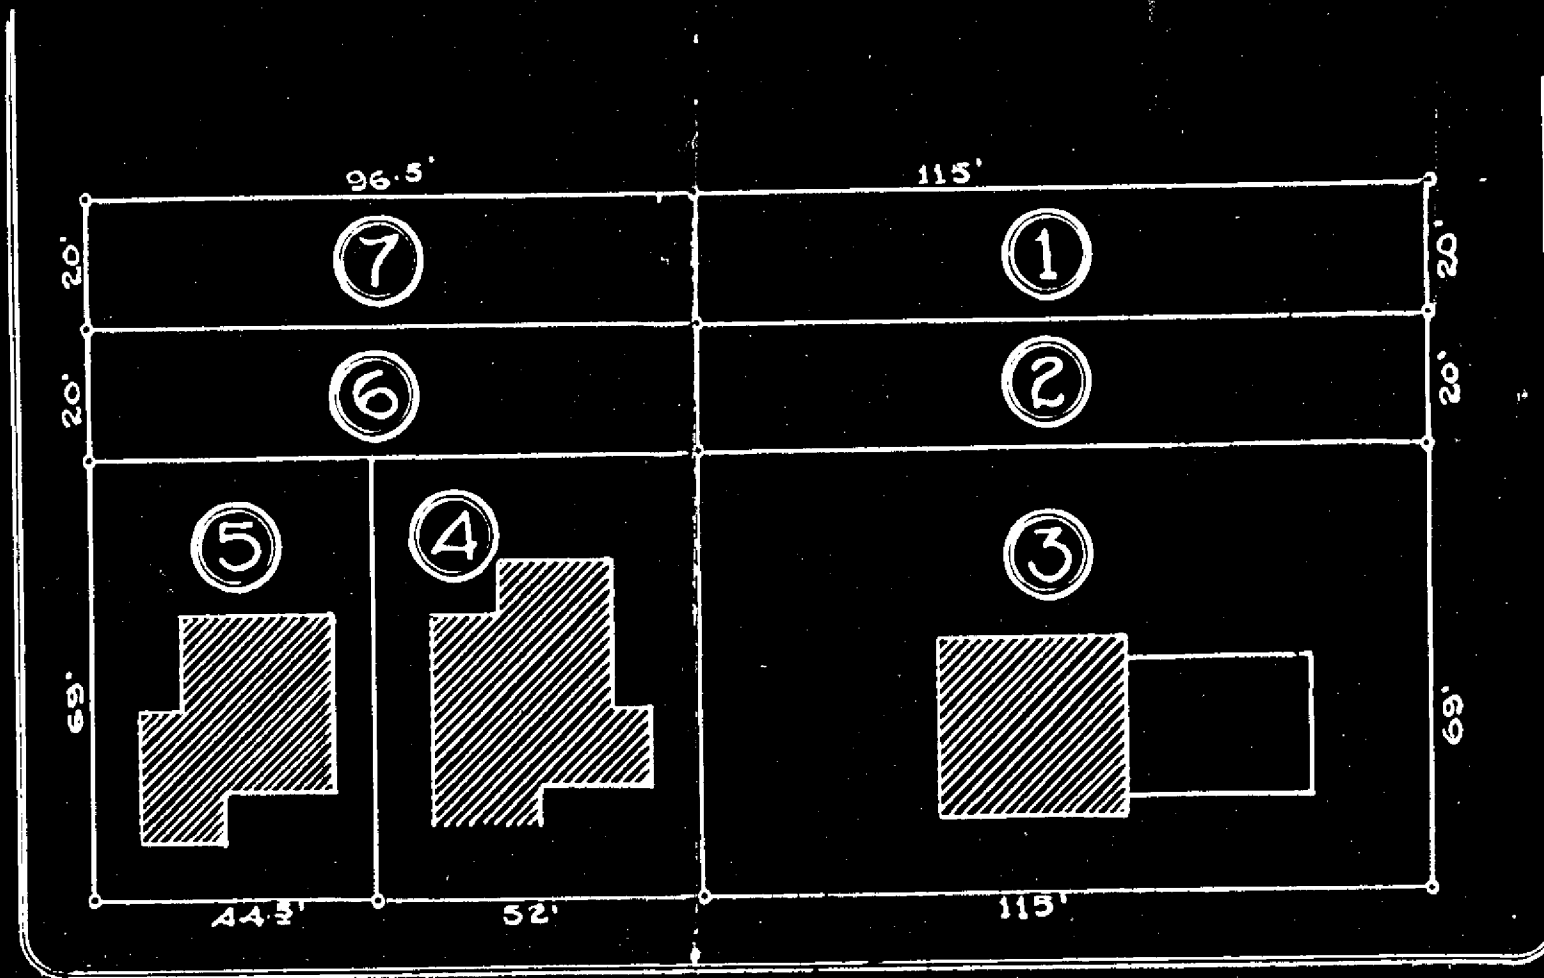

CABARRUS ST.

FAYETTEVILLE ST.

MAP
M.A. RUSHTON PROPERTY
SUBDIVIDED
ALLEN BROS. SELLING AGTS.
SCALE 1"=30' MAY 11, 1921
W.L. Roach & W.B. Bandy Engrs.

TEMPLETON LAND.

FAYETTEVILLE ROAD

RALEIGH N.C.


2.70 A.

Surveyed & Plotted

- by MANN & TUCKER

Scale 1" = 40'

March 1920

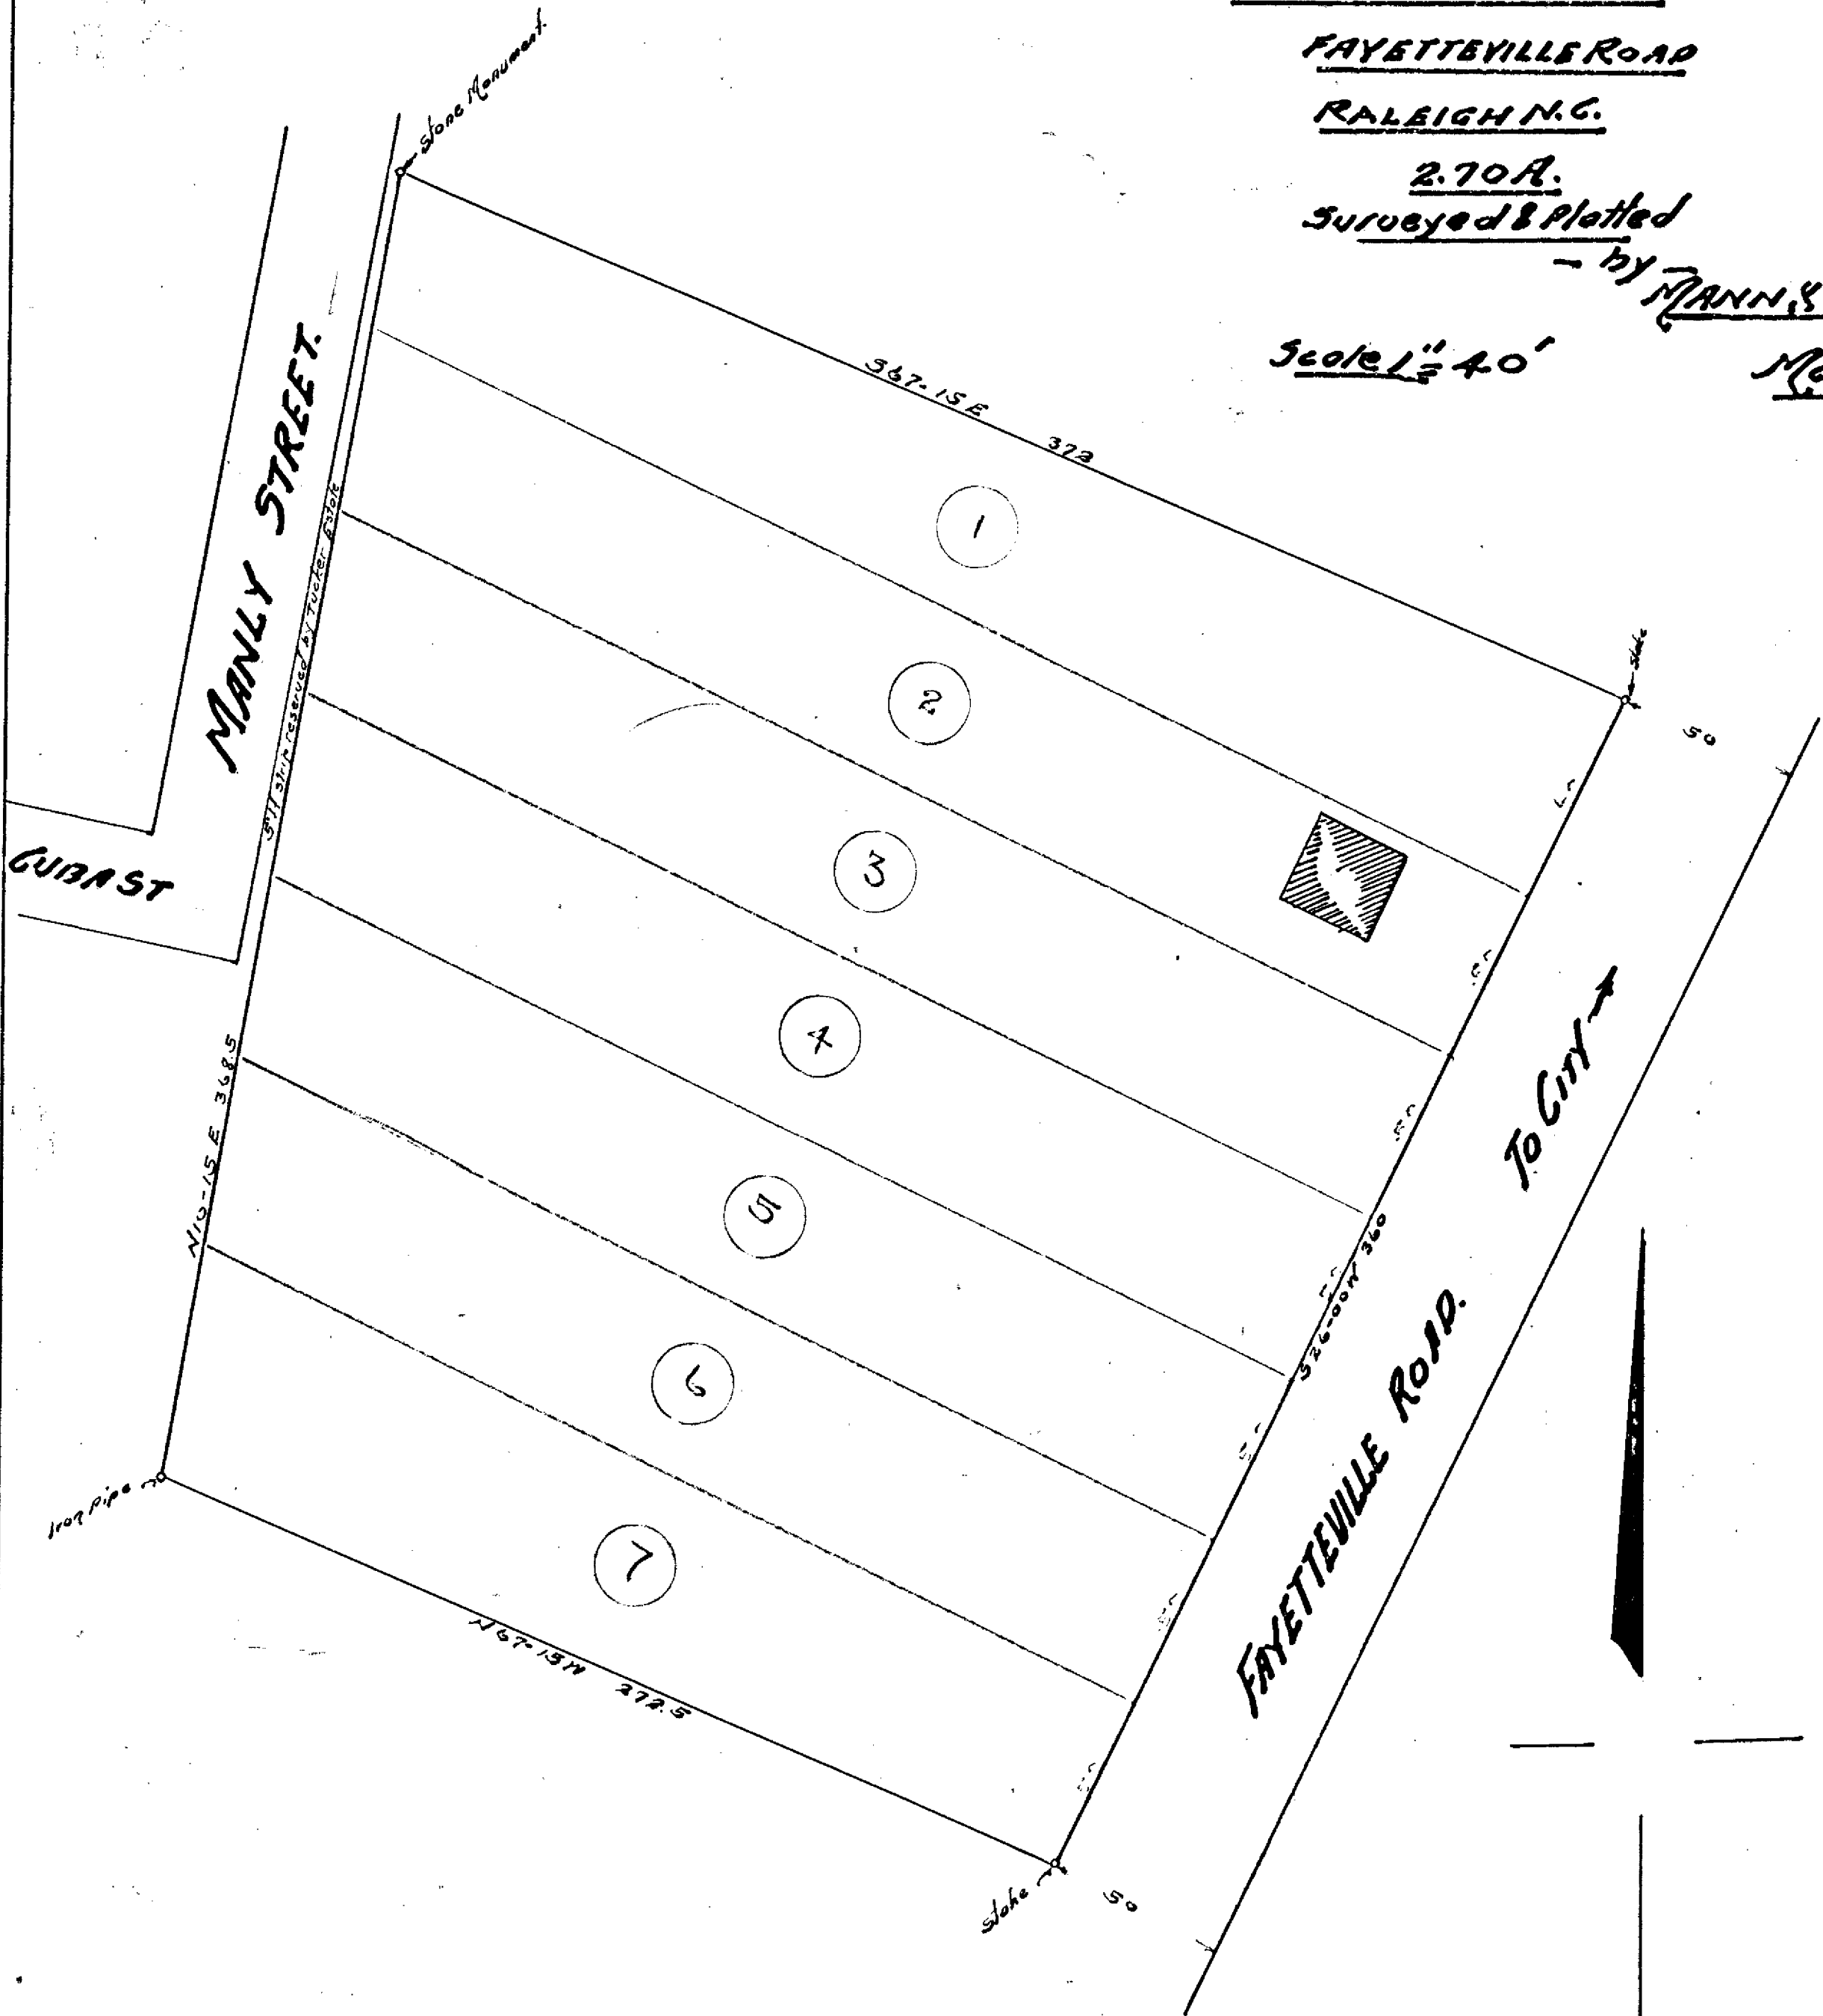

HILLSBORO STREET.

PROPOSED SUBDIVISION

PART OF CAMERON HOME BLOCK.

RALEIGH

NO.

Scale 1" = 50'

E. L. MANN
ENGINEER

Apr. 1922.

HARRISON AVENUE.

TRYON.

STREET.

MAYO STREET.

MORGAN ST.

1

2

3

4

5

9

10

11

6

7

8

12

13

14

15

16

17

18


19

20


21

22

23

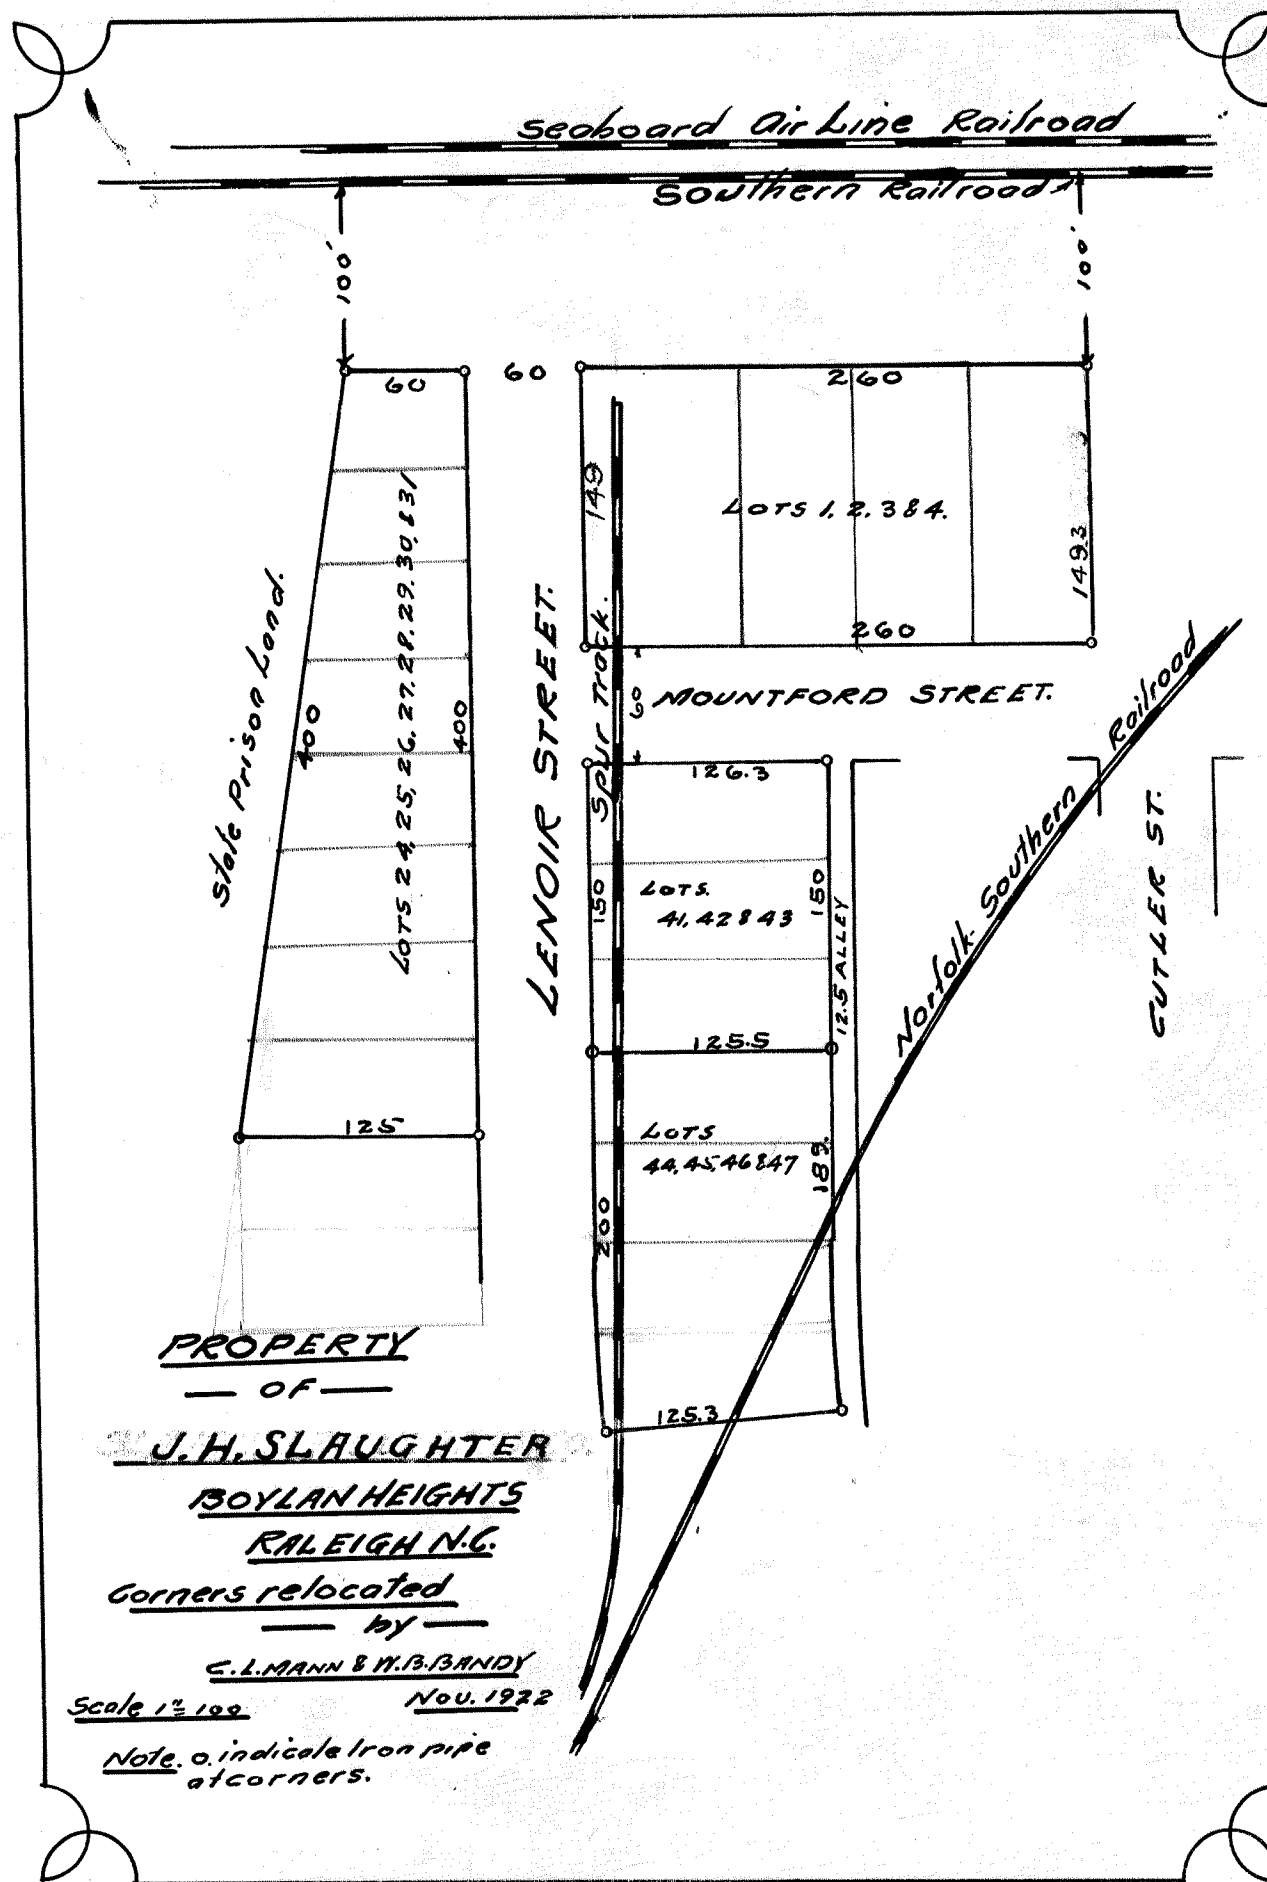

8.42

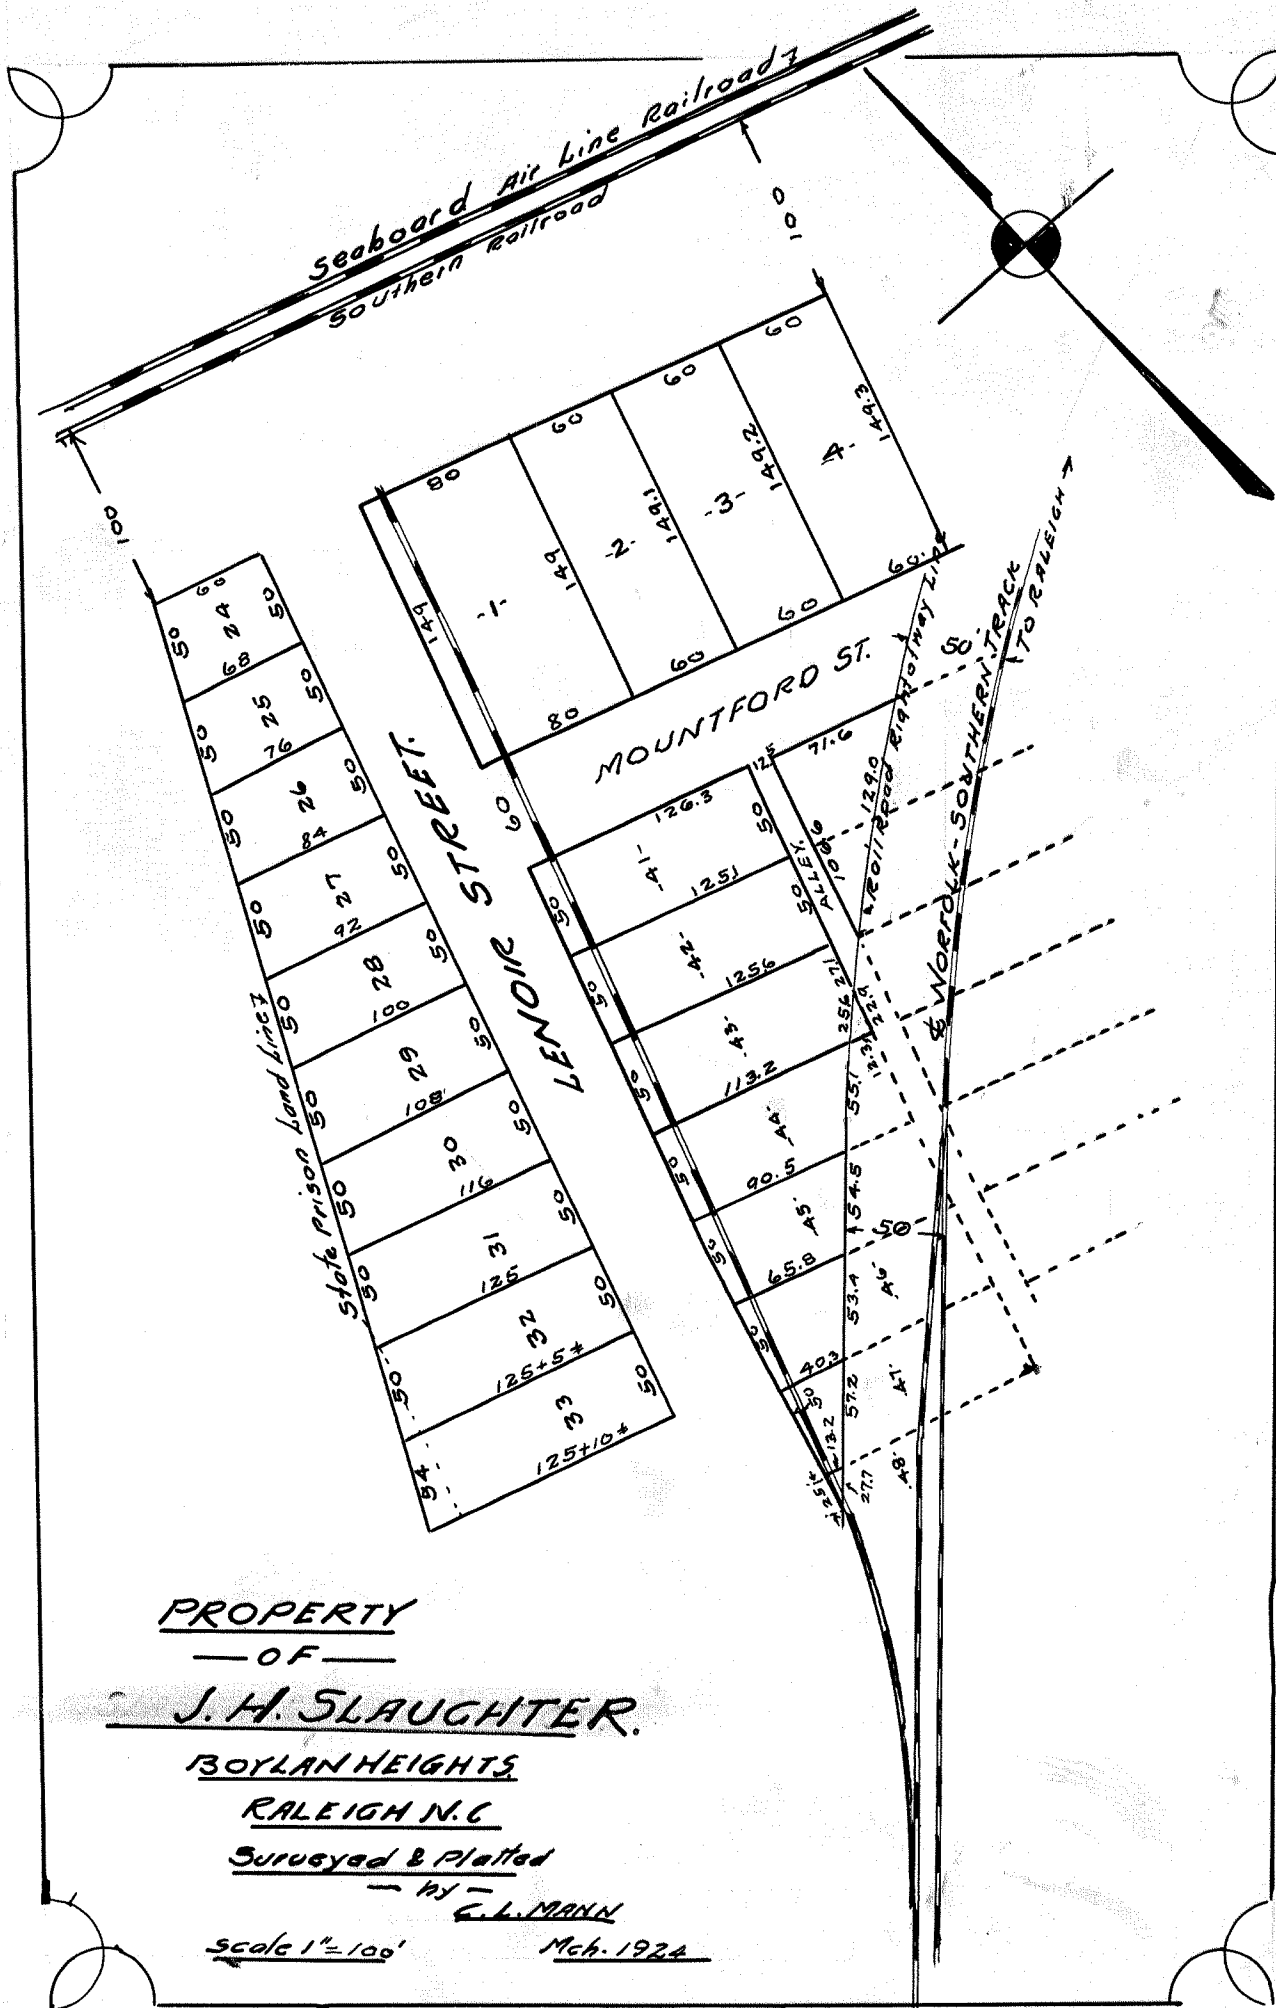


1842

HILLSBORO ST.

PROPOSED
SUBDIVISION of FRONT of
CAMERON HOME BLOCK

Scale 1" = 50' Apr '27

C. L. MANN
ENGR.

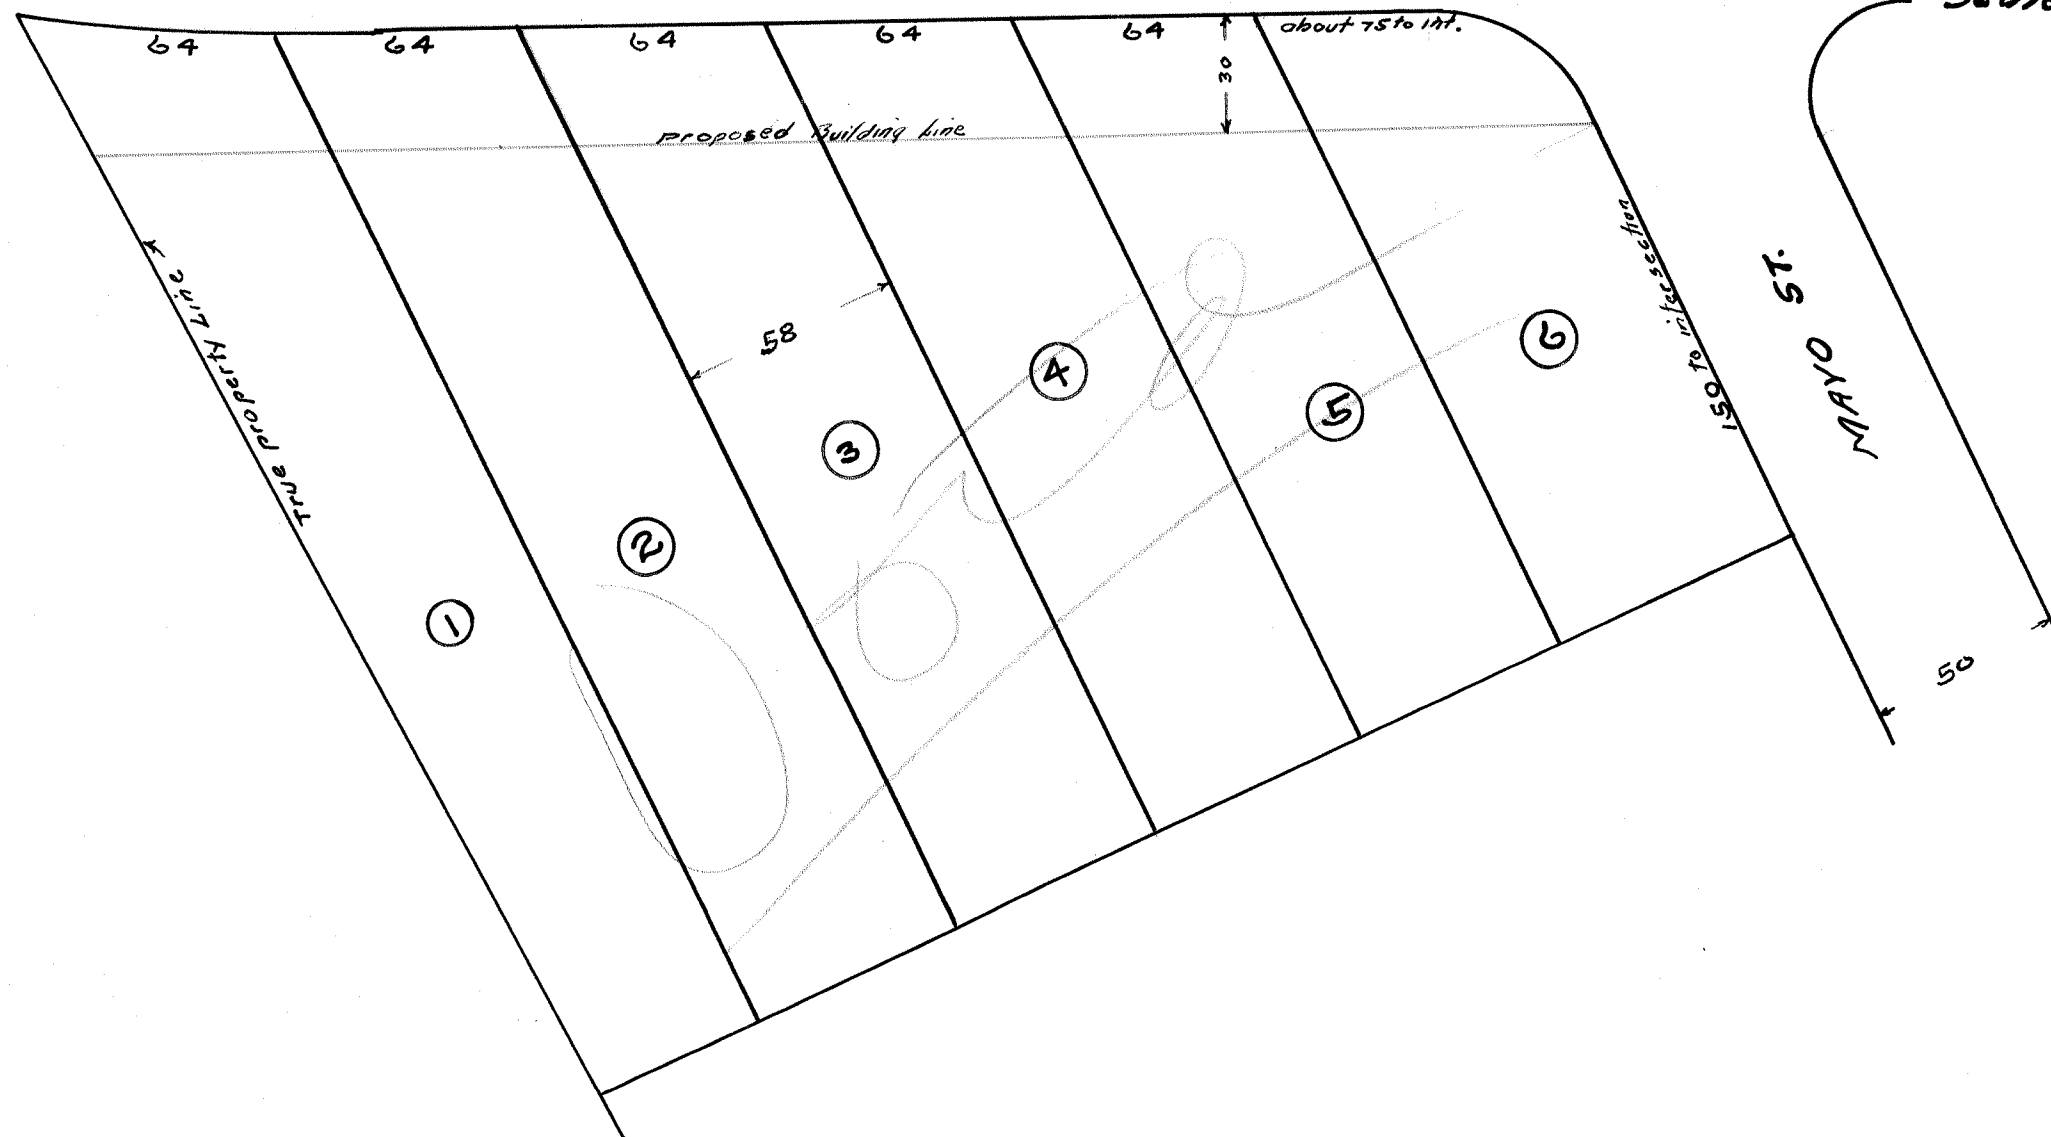


HILLSBORO ROAD.

CAMERON HOME BLK


Scale 1" = 50

APR. 1923

C. L. MANN
ENGR.

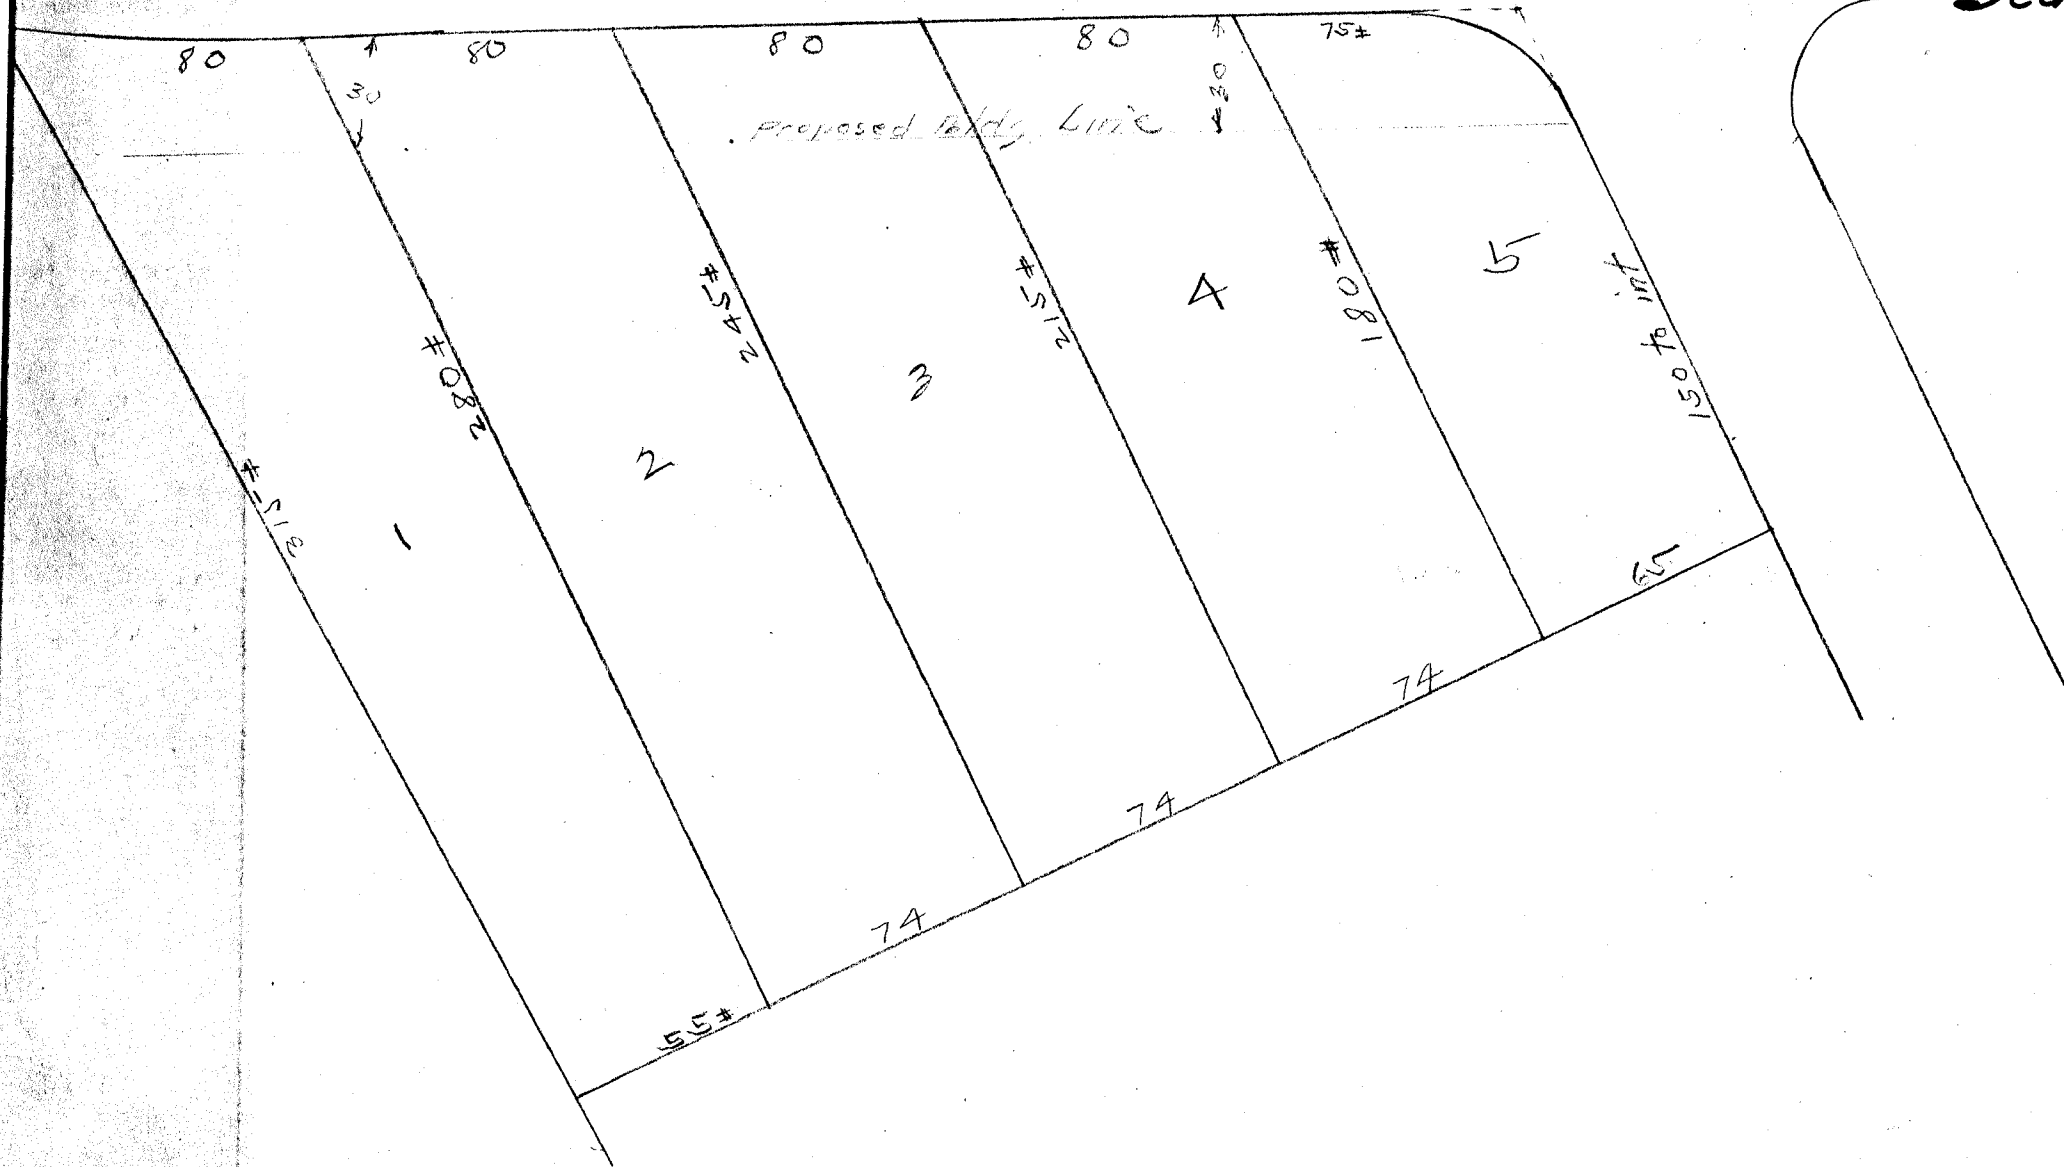


8.46

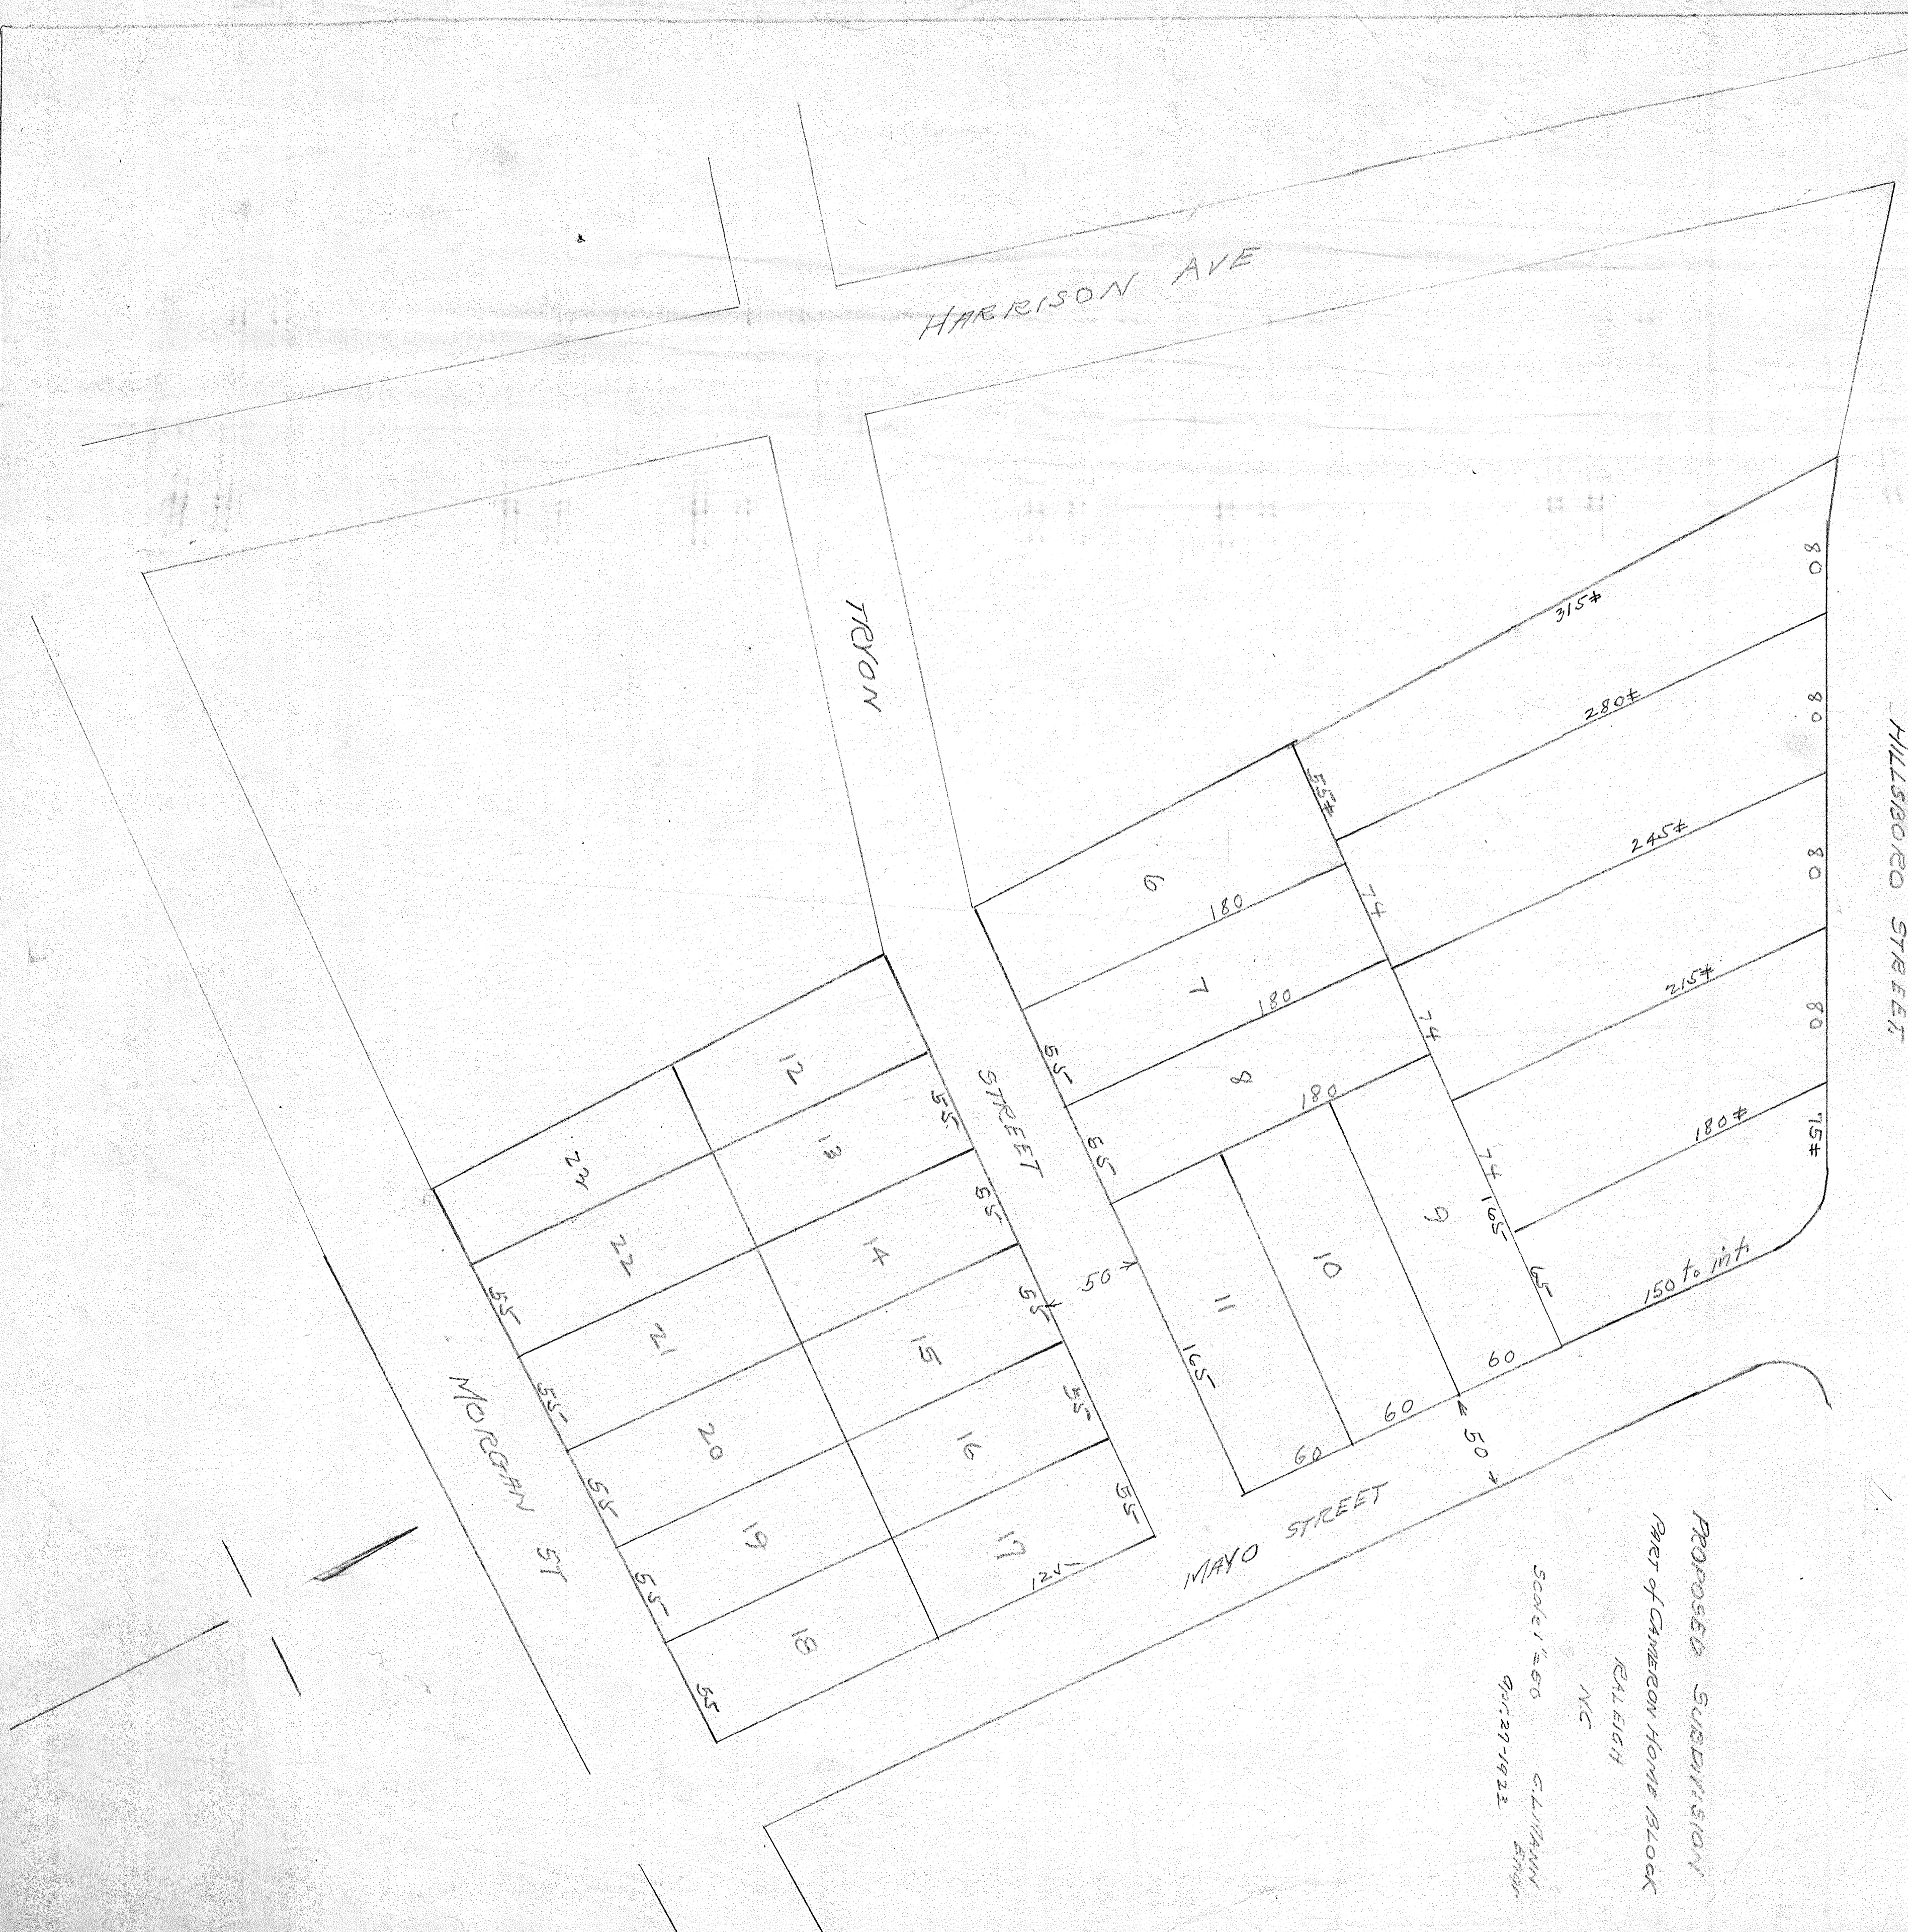


PROPOSED SUBDIVISION
PART OF CAMERON HOME BLOCK
RALEIGH
NC
SCALE 1"=60' C. L. MAHIN
ENGR
APR. 27-1922

ORIGINAL MAP
OF POOR QUALITY

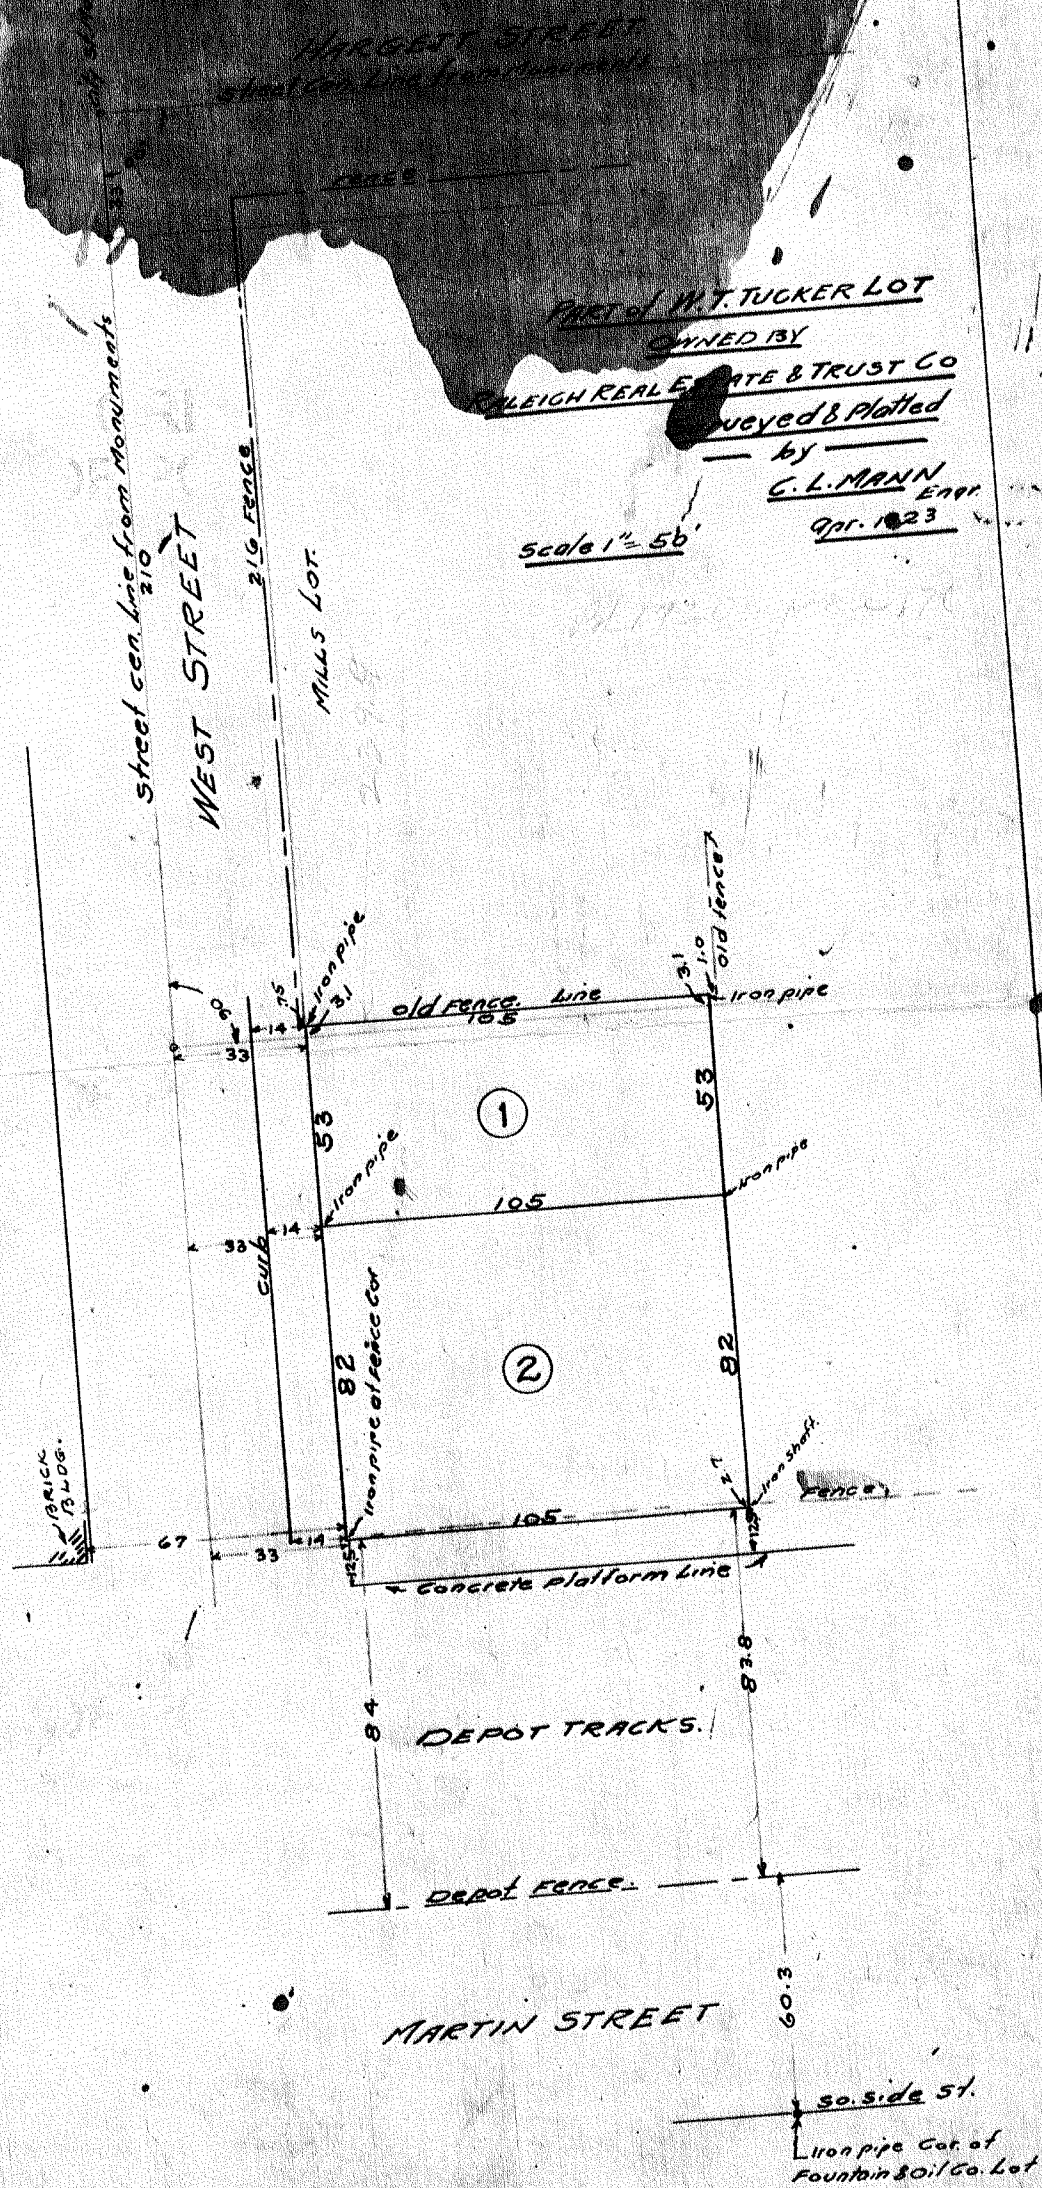

8.48

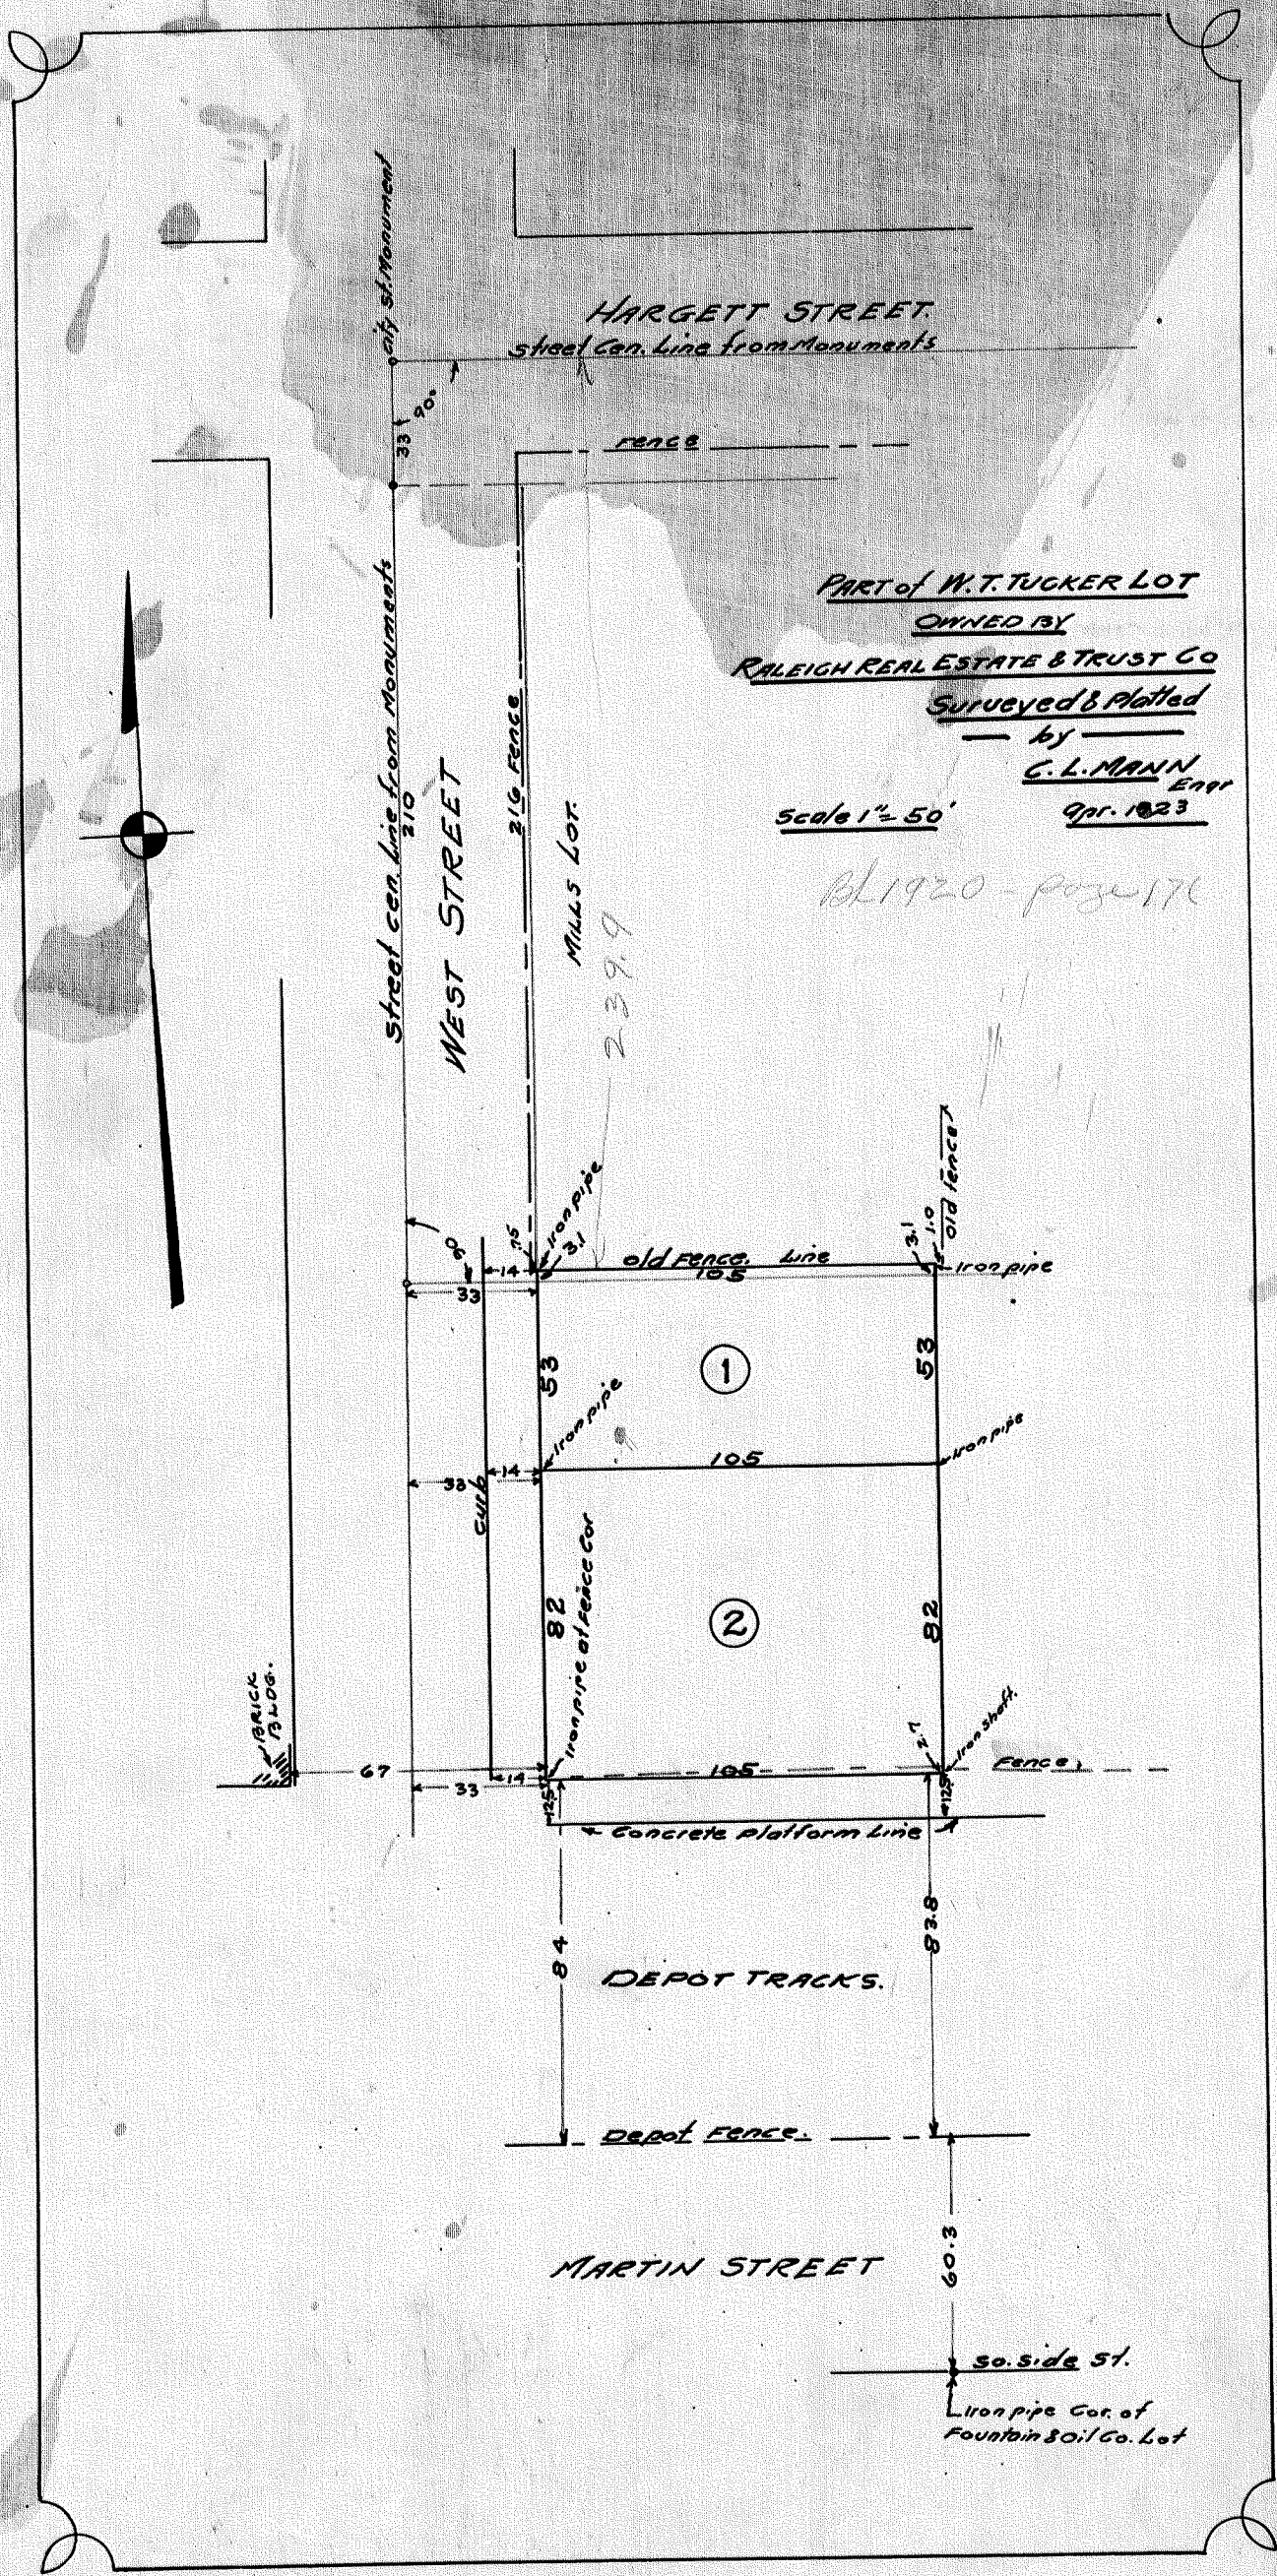

PART of W.T. TUCKER LOT
OWNED BY
RALEIGH REAL ESTATE & TRUST CO
Surveyed & Platted
by
C.L. MANN
Engr
Apr. 1823
Scale 1" = 50'

BL 1920 - page 176

243
31
2399

PART OF
CAMERON HOME BLOCK


RALEIGH NC.

Scale 1" = 50'
MAY, 1923.

C.L. MANN
ENGR

ST. MARY'S CAMPUS

NOTE
Lines shown thus ---- are suggested only and are not to be considered as final or binding in this development or any further development of the CAMERON HOME BLOCK.

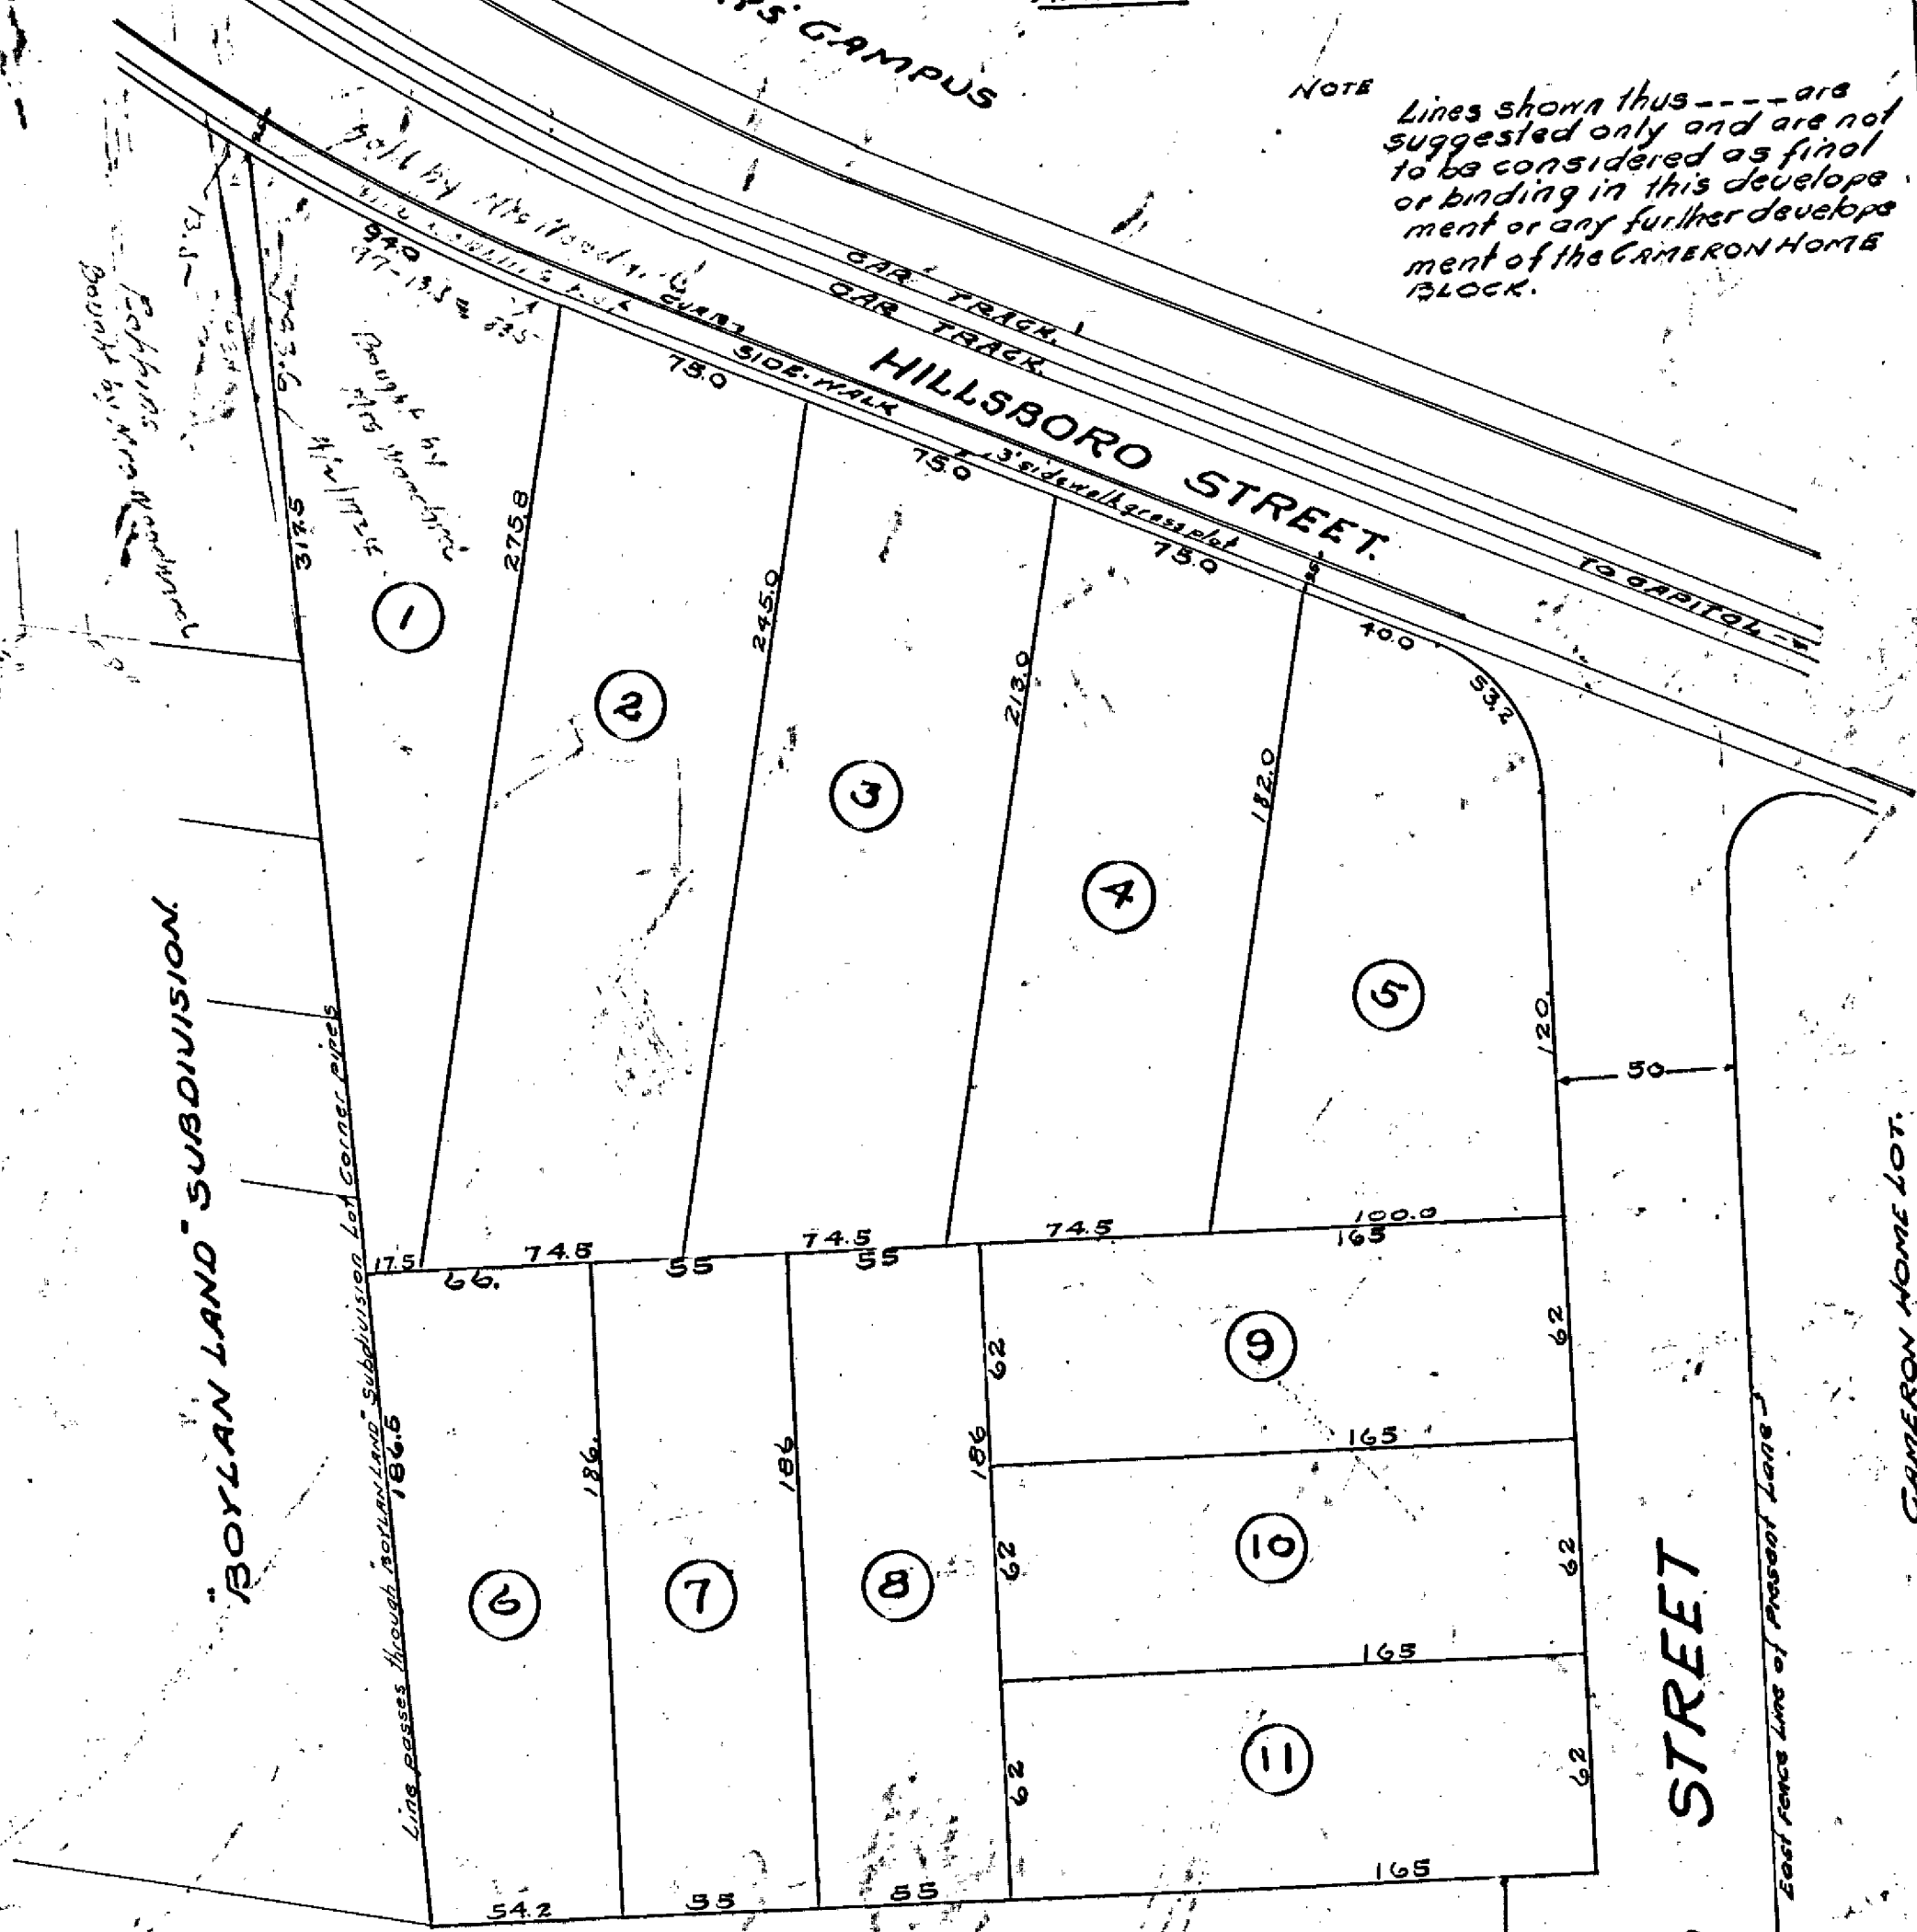

TO HARRISON ST.

TRYON STREET

MAYO STREET

CAMERON HOME LOT

