


1 FLOOR PLAN
SCALE: 1/4"=1'-0"


ALL TENANT SHELVING AND DISPLAYS ARE BY TENANT AND ARE SHOWN FOR REFERENCE ONLY, NOT PART OF THIS WORK.

DOOR NO.	ROOM NAME	DOOR TYPE	FRAME		DOOR						DETAILS	REMARKS		
			MATERIAL	FINISH	WIDTH	HEIGHT	THICKNESS	CONSTRUC.	MATERIAL	FINISH			EDGE SET	FIRE RATING
101	RETAIL AREA													
102A	STORAGE AREA	B	A	HM	PMT	3'-0"	7'-0"	1-3/4"	SC	WD	PRF	2		EXISTING DOOR TO REMAIN
102B	STORAGE AREA	B	A	HM	PMT	3'-0"	7'-0"	1-3/4"	SC	WD	PRF	2		EXISTING DOOR TO REMAIN
102C	STORAGE AREA	B	A	HM	PMT	3'-0"	7'-0"	1-3/4"	SC	WD	PRF	2		EXISTING DOOR TO REMAIN
102D	STORAGE AREA	B	A	HM	PMT	3'-0"	7'-0"	1-3/4"	SC	WD	PRF	2		EXISTING DOOR TO REMAIN
102E	STORAGE AREA	B	A	HM	PMT	3'-0"	7'-0"	1-3/4"	SC	WD	PRF	2		EXISTING DOOR TO REMAIN
102F	STORAGE AREA	B	A	HM	PMT	3'-0"	7'-0"	1-3/4"	SC	WD	PRF	2		EXISTING DOOR TO REMAIN
104	BATHROOM	A	A	HM	PMT	2'-0"	7'-0"	1-3/4"	SC	WD	PRF	1		EXISTING DOOR TO REMAIN


SET NO.	ITEM	MFGR	QTY.	MFGR NAME AND NO.	FINISH
1	HINGE	HAS	1 PAIR	80 172P	
1	LOCKSET (PRIVATE)	LPI	1 S	D443 SPARTA	
	WALL STOP	CK	1	405	
2	HINGE	HAS	3	80 1168 4 1/2" X 4 1/2"	US50B
	LOCKSET (CLASSROOM)	SOI	1	07070 3/4"	
	CLOSER	LCH	1	141 1/4" R47PA	AL
	FLOOR STOP	HASR	1	24 1/2" x US50D	US50D
	KNICKPLATE	HASR	1	1000US50D-10X34-CK	US 330

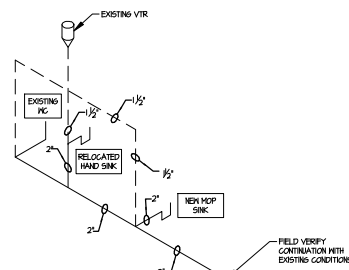

2 PLUMBING SANITARY RISERS
NOT TO SCALE

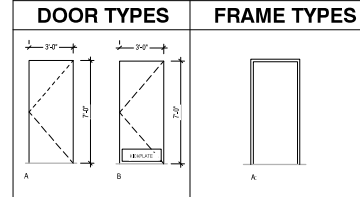

- KEYNOTES**
- 1 ACCESSIBLE PEG. COUNTER @ 34" MAXIMUM AFF.
 - 2 NOT USED
 - 3 NEW SINKS MOP SINK, CONNECT TO EXISTING WATER AND SANITARY
 - 4 NEW ELECTRIC WATER HEATER, TO REPLACE EXISTING

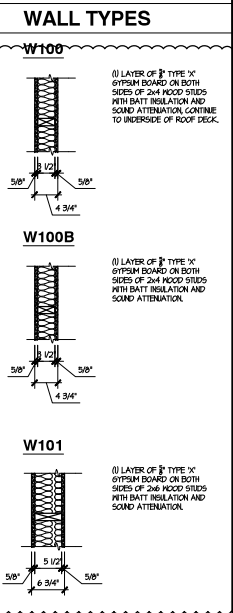

- GENERAL NOTES**
1. ALL TENANT SHELVING AND DISPLAYS ARE BY TENANT AND ARE SHOWN FOR REFERENCE ONLY, NOT PART OF THIS WORK.
 2. CONTRACTOR TO VERIFY ALL CONDITIONS AND DIMENSIONS IN FIELD PRIOR TO CONSTRUCTION AND COORDINATE ALL WORK.
 3. ALL FLOOR AND WALL FINISHES ARE BY TENANT. ALL TRENCHES SHALL COMPLY WITH ADA REQUIREMENTS.

LEGEND

(XXX) DOOR TAG

(102D) WALL TAG

MSA
 ARCHITECTURAL SERVICES
 200 W. Springfield Ave., Champaign, IL 61820
 Tel: 219.244.1111 Fax: 219.244.1112
 www.msaarchitect.com

503 S MATTIS AVE
 INTERIOR FIT-OUT
 503 S. MATTIS AVE
 CHAMPAIGN, IL 61821

FLOOR PLAN

These drawings and specifications are the property and copyright of the Architect and shall not be used on any other work except by written agreement with the Architect.

No.	Revisions:
	DATE RESPONSE
	BY
	CLIENT CHANGE

Drawn:	SRH
Reviewed:	EAP
Date:	1.19.16
Proj. No.	17608000
Sheet:	A2.1