



POURED IN PLACE CONCRETE
1 TYPICAL CURB DETAIL
 SCALE 1/2" = 1'-0"

CONTINUOUS #4 REINF. BAR

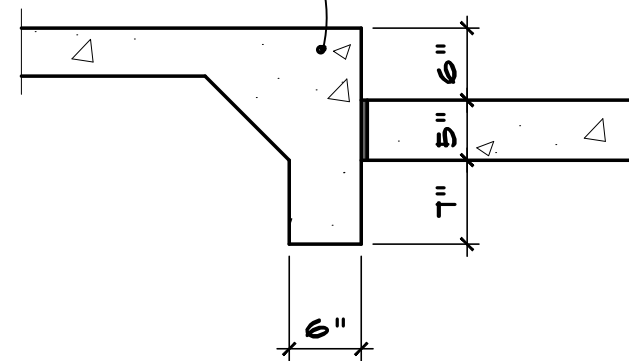

2 SIDEWALK CURB DETAIL
 SCALE 1/2" = 1'-0"

CONTINUOUS #4 REINF. BAR

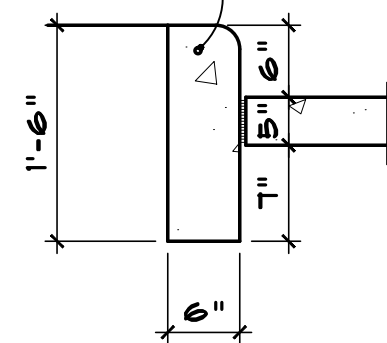


3 OPTIONAL CURB DETAIL
 SCALE 1/2" = 1'-0"

KEYED NOTES

- 1. SLOPE SIDEWALK DOWN TO PAVEMENT ELEVATION.
- 2. RECESSED BRICK LIGHT BY ELECTRICAL CONTRACTOR. PHOTOCELL AND TIMECLOCK OPERATED. SEE DET. 5/8P-3.
- 3. 2-3" PVC SLEEVES FOR LAWN IRRIGATION BY GENERAL CONTRACTOR.
- 4. 4" WIDE PAINTED STRIPES, TYPICAL.

NOTES

- 1. SEE SHEET 8P-1 FOR SITE SURVEY.
- 2. SEE SHEET 8P-3 FOR SITE NOTES AND DETAILS.
- 3. FINISH GRADE SITE TO BE READY FOR LANDSCAPING BY OWNER.
- 4. CONTRACTOR IS TO KEEP SITE MOUED DURING THE CONSTRUCTION PERIOD AND SHALL NOT ALLOW DEBRIS TO ACCUMULATE ON SITE.

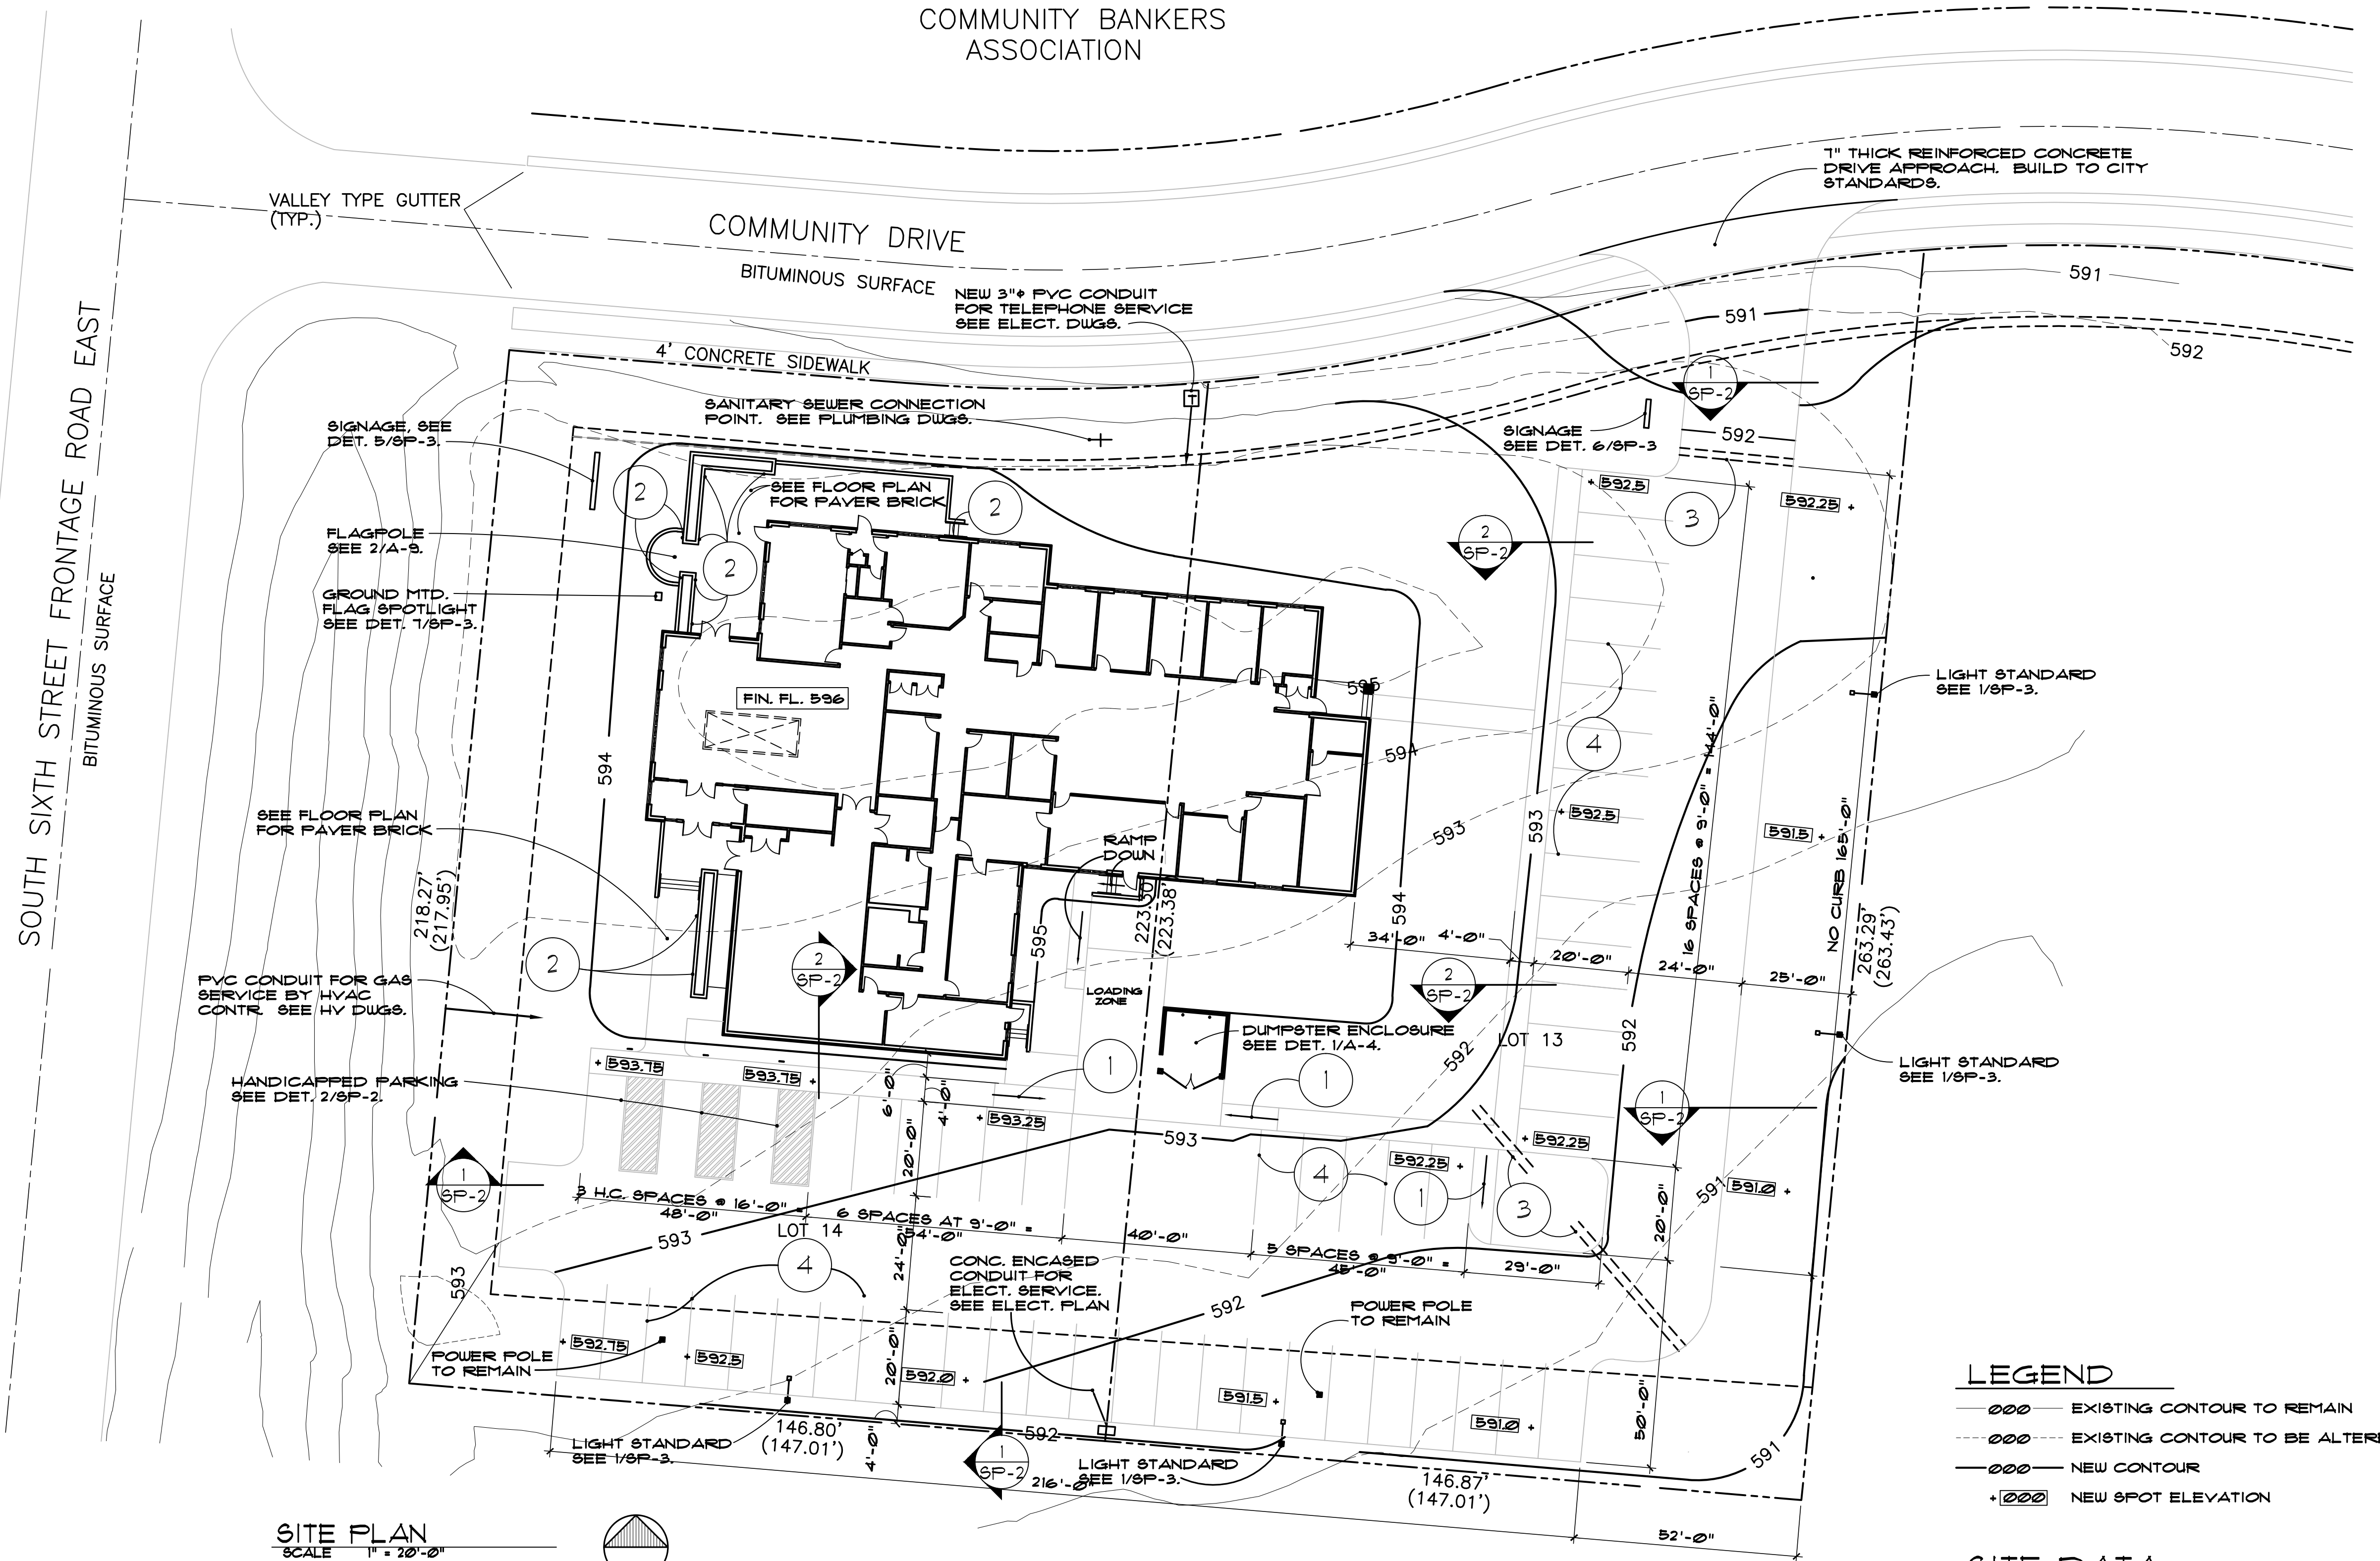

SITE PLAN
 SCALE 1" = 20'-0"
 NORTH

NOTE!

PAVEMENT THICKNESS IN PARKING AREA IS 5" THICK
 PAVEMENT THICKNESS IN TRAFFIC LANES IS 6" THICK
 PAVEMENT IS NOT REINFORCED.

LEGEND

- EXISTING CONTOUR TO REMAIN
- EXISTING CONTOUR TO BE ALTERED
- NEW CONTOUR
- + [] NEW SPOT ELEVATION

SITE DATA

- 51 REGULAR PARKING SPACES (9'-0" X 18'-0")
- 3 HANDICAPPED PARKING SPACES (16'-0" X 18'-0")
- 54 TOTAL PARKING
- 1 LOADING ZONE (11'-0" X 30'-0")

DAVID STECKEL
 JAN. 17, 2000
 EXP. 11-30-2000