

RESTURANT


Midtown Plaza

SUBMITTAL DATE: 03/08/2021

REVISION DATE:

Job Number: 21-494

STAMP:

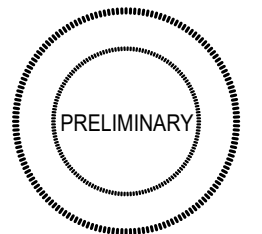


NOT FOR CONSTRUCTION

DRAWN BY: JS
 CHECKED BY: CG
 APPROVED BY: CG

Sheet Title:
PRELIMINARY PLAN


Sheet Number:
SD1.00

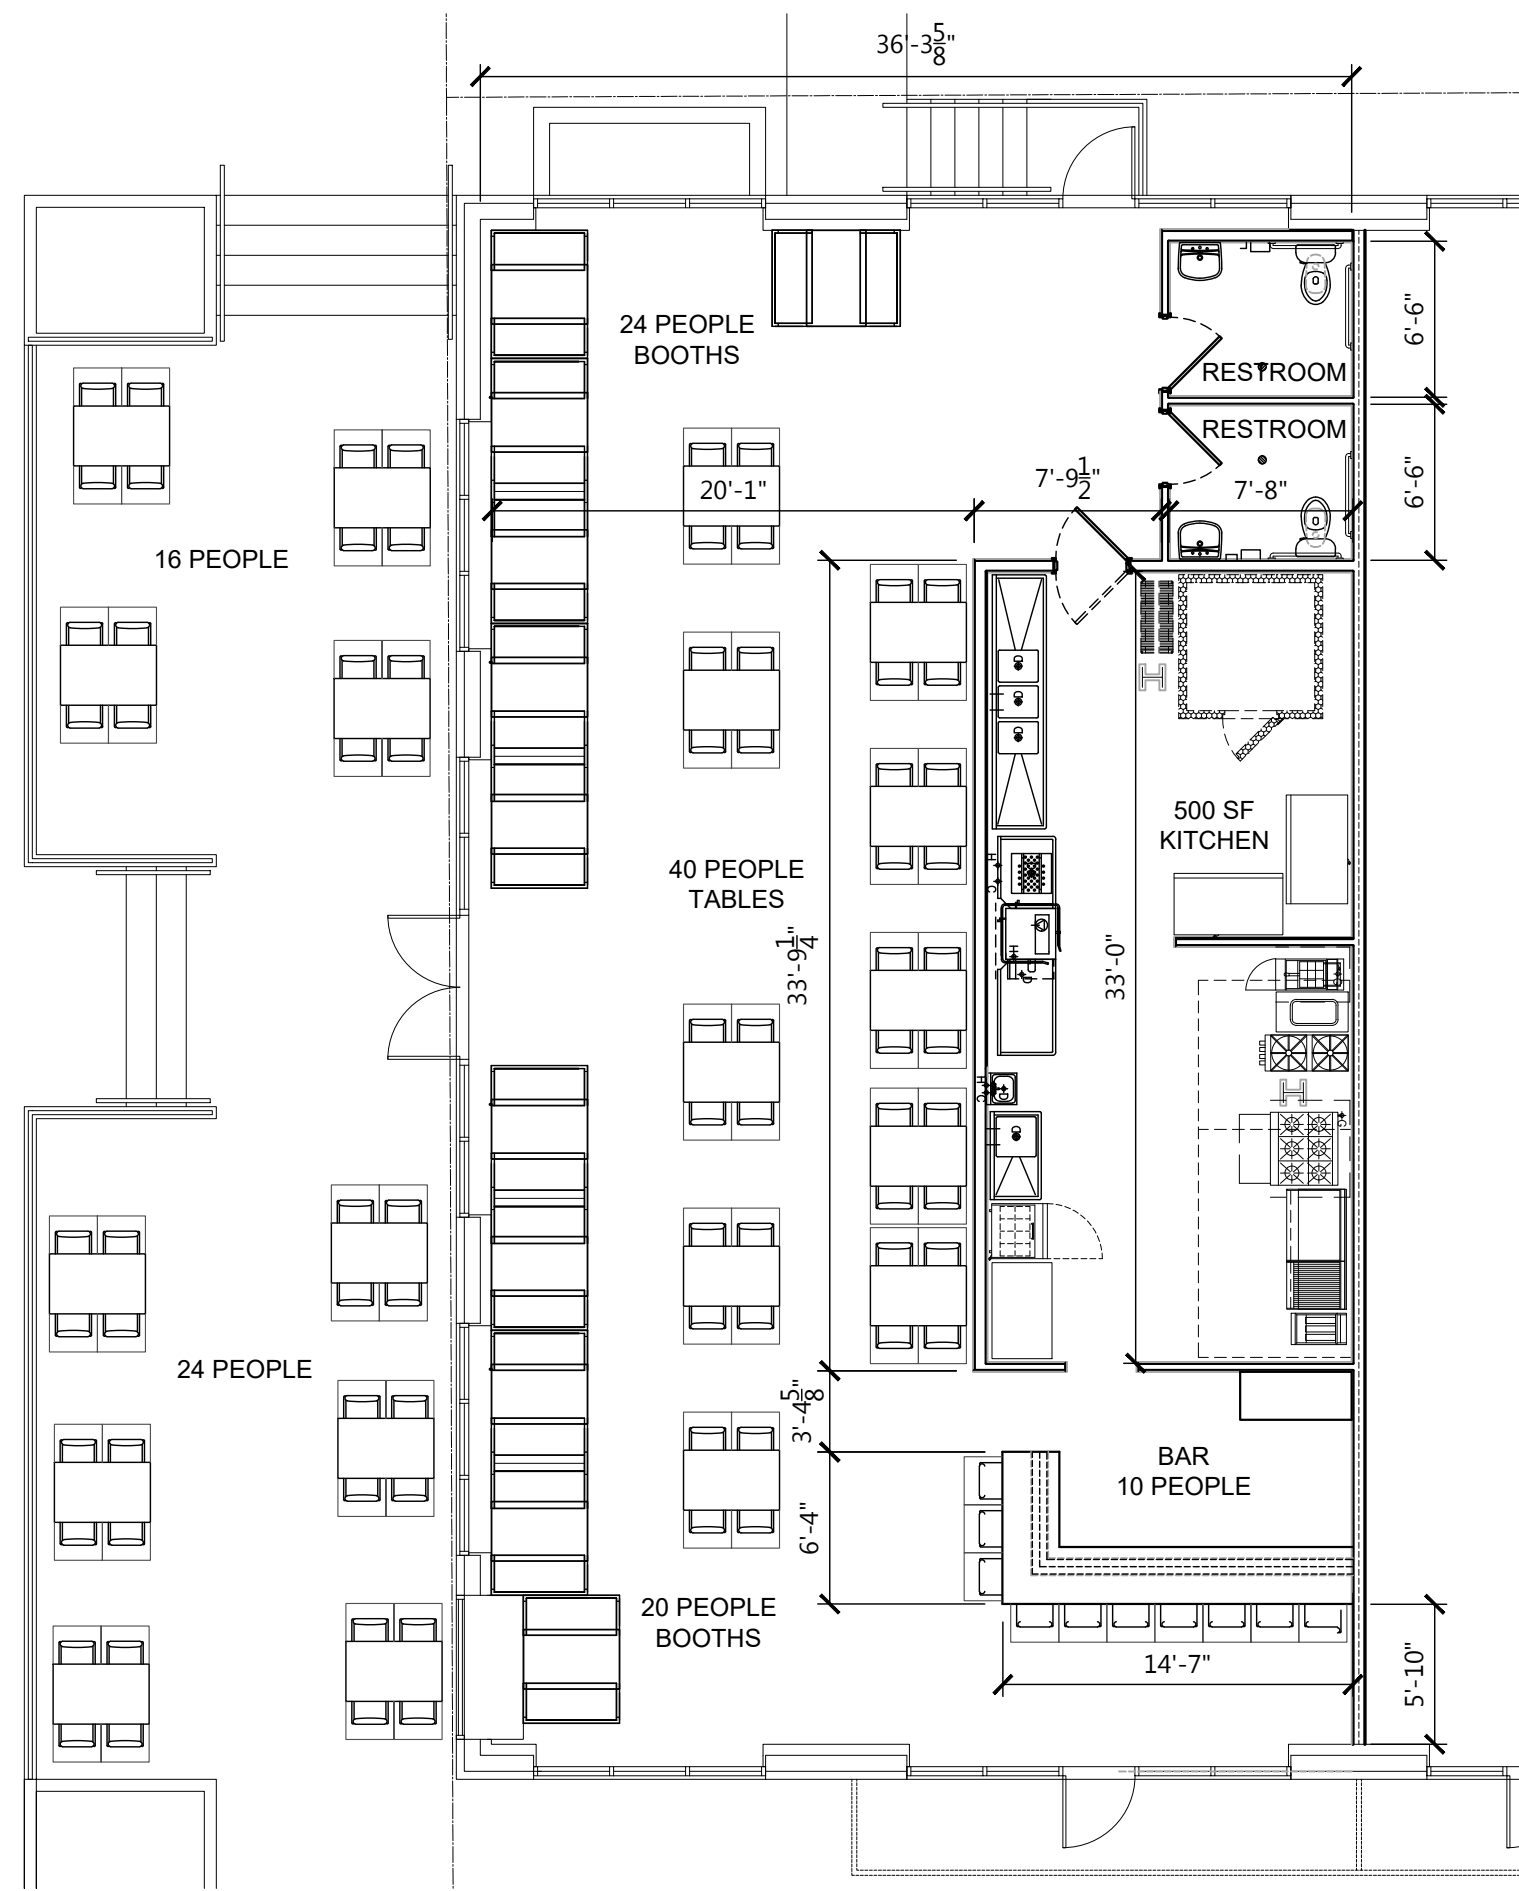

A
SD1.00

PRELIMINARY PLAN

SCALE: 1/8" = 1'-0"

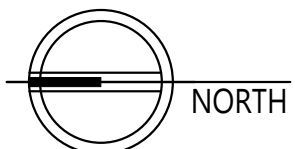

NORTH