
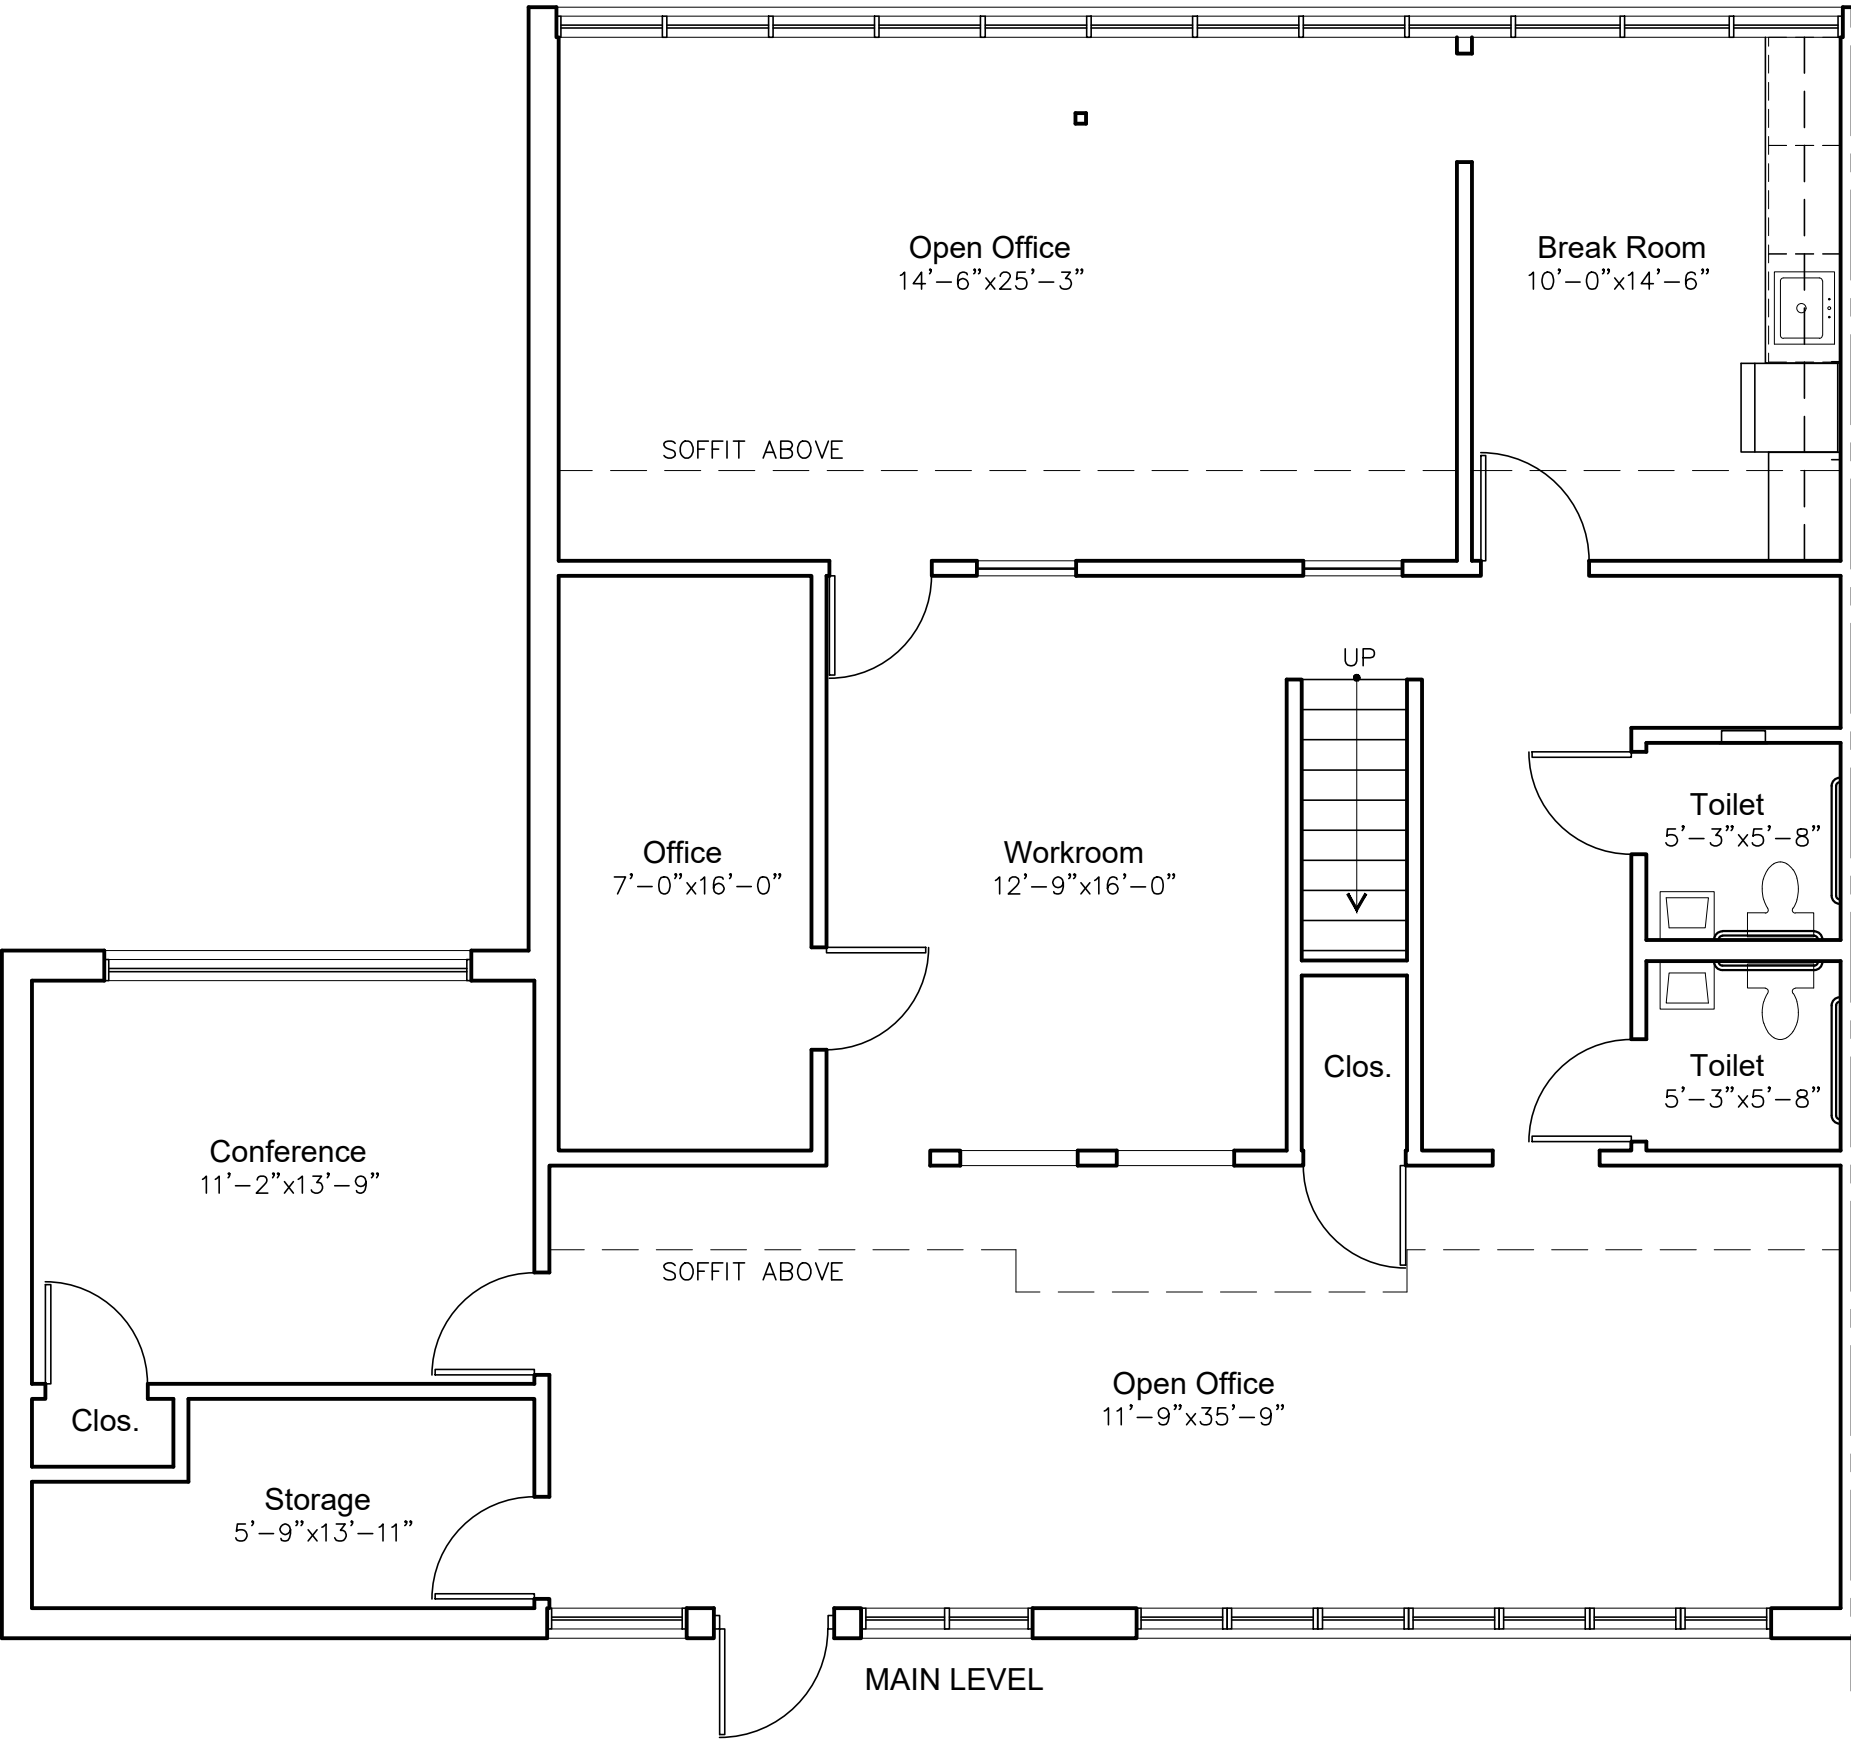


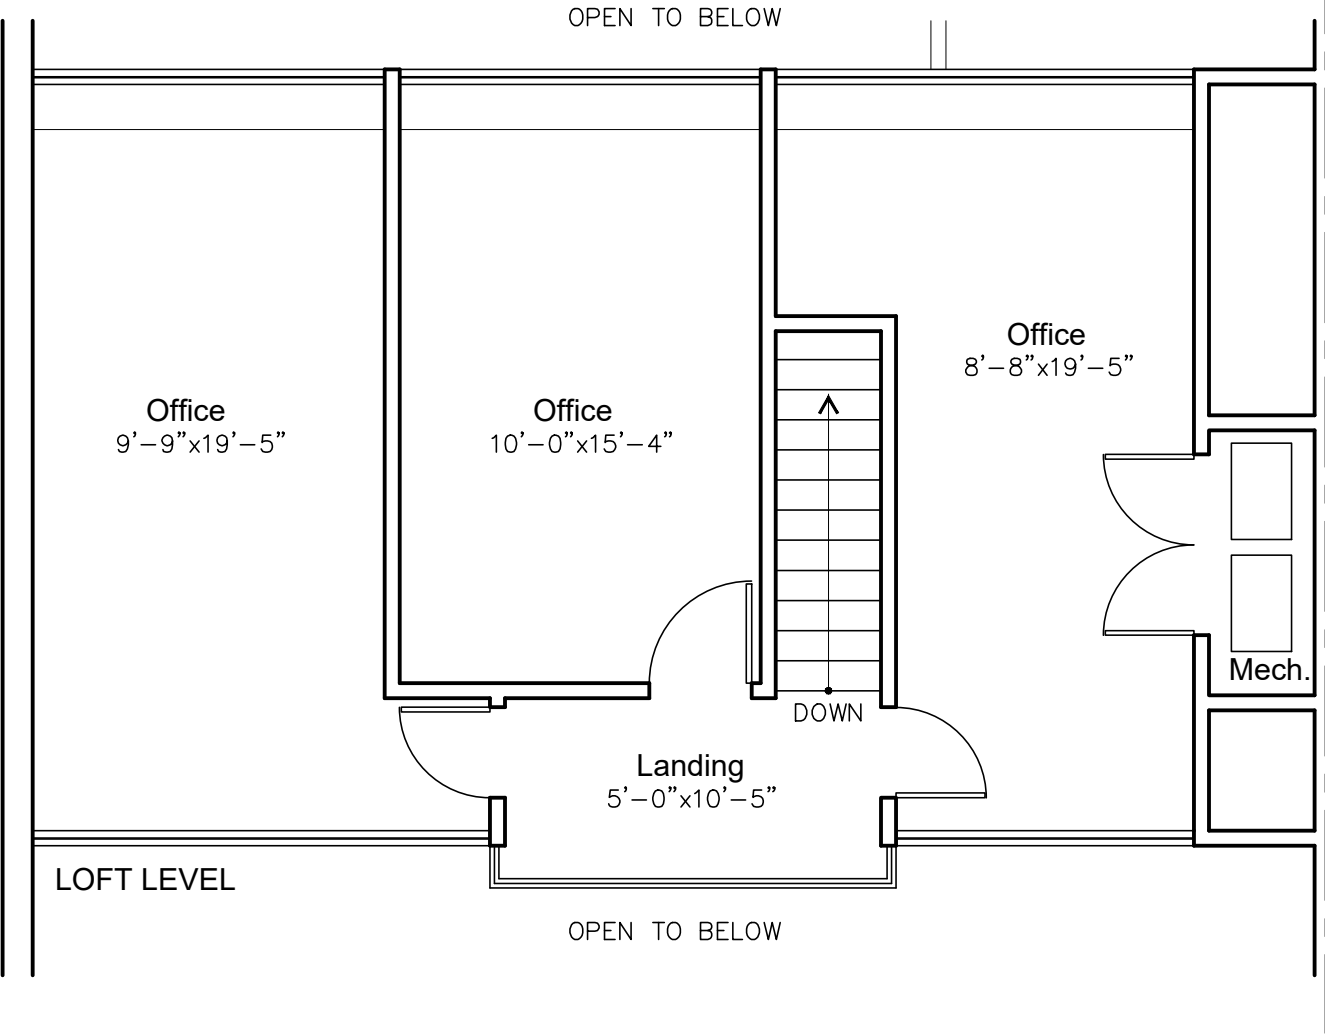

415 Devonshire Drive
Existing Floor Plan

NOT TO SCALE ALL DIMENSIONS APPROXIMATE