



**COLDWELL BANKER
COMMERCIAL**
DEVONSHIRE
REALTY

WHITELINE - RETAIL FOR LEASE

\$16.00 / SF / Gross

FOR LEASE



723 S. Neil Street

Champaign, IL 61820

OFFICE

RETAIL

LEASE PRICE

\$16.00 / SF / Gross

AVAILABLE SPACE

Suite 101: 5,600 SF

Suite 102: 1,884 SF

Suite 104: 1,736 SF

BUILDING SIZE

25,000 SF

ZONING

CG

HIGHLIGHTS

- Great Location on Neil St.
- Former Restaurant Space
- Move-In Ready

PROPERTY DESCRIPTION

Whiteline Market is the former home of White Line Laundry and JBJ Fine Gift and is a 25,000 SF mixed use building that includes a combination of Retail, Restaurant, and Office on the first floor and high-end residential apartments on the second floor. Currently, there are two suites available for lease.

Suite 101 is a 5,600 SF former Mexican restaurant. The space consists of bar area (900 SF), open seating areas (900 SF), another open seating area with skylights and full height windows (1,300 SF), 2 interior restrooms, 18' hood vent, Prep area (200 SF), Expo/Server area (270 SF), dish (120 SF), Walk-in Cooler/Freezer (100 SF (11' x 9') & 45 SF (5' x 9')), managers office, storage area, large outdoor patio seating area, and some equipment included.

Suite 102 is an 1,884 SF suite in the Southeast corner of the building formally occupied by a mortgage lender. It is comprised of 5 offices, open areas, and common area restrooms right outside the back door. These offices could be opened up for larger work areas.

Suite 104 is a 1,736 SF open retail space on the west side of the building with frontage to the parking area off Randolph St.

AREA DESCRIPTION

Property is located along south Neil Street, Route 45, in the Whiteline building. It is centrally located in Champaign. The University of Illinois campus is located to the east.



AJ THOMA III, CCIM, SIOR

217-403-3425

ajt@cbcdr.com

cbcdr.com



ZACH WETHERELL, CCIM

217.403.3374

zach.wetherell@cbcdr.com

cbcdr.com



**COLDWELL BANKER COMMERCIAL
DEVONSHIRE REALTY**

201 W Springfield Ave. 11th Floor
Champaign, IL 61820
217-352-7712

© 2022 Coldwell Banker. All Rights Reserved. Coldwell Banker and the Coldwell Banker logos are trademarks of Coldwell Banker Real Estate LLC. The Coldwell Banker® System is comprised of company owned offices which are owned by a subsidiary of Realty Brokerage Group LLC and franchised offices which are independently owned and operated. The Coldwell Banker System fully supports the principles of the Fair Housing Act and the Equal Opportunity Act. Each sales representative and broker is responsible for complying with any consumer disclosure laws or regulations. Any services or products provided by independently owned and operated franchisees are not provided by, affiliated with or related to Coldwell Banker Real Estate LLC nor any of its affiliated companies. 2288K5_NAT_2/22




**COLDWELL BANKER
COMMERCIAL**
DEVONSHIRE
REALTY

WHITELINE - RETAIL FOR LEASE

\$16.00 / SF / Gross

FOR LEASE

BUILDING PLAN

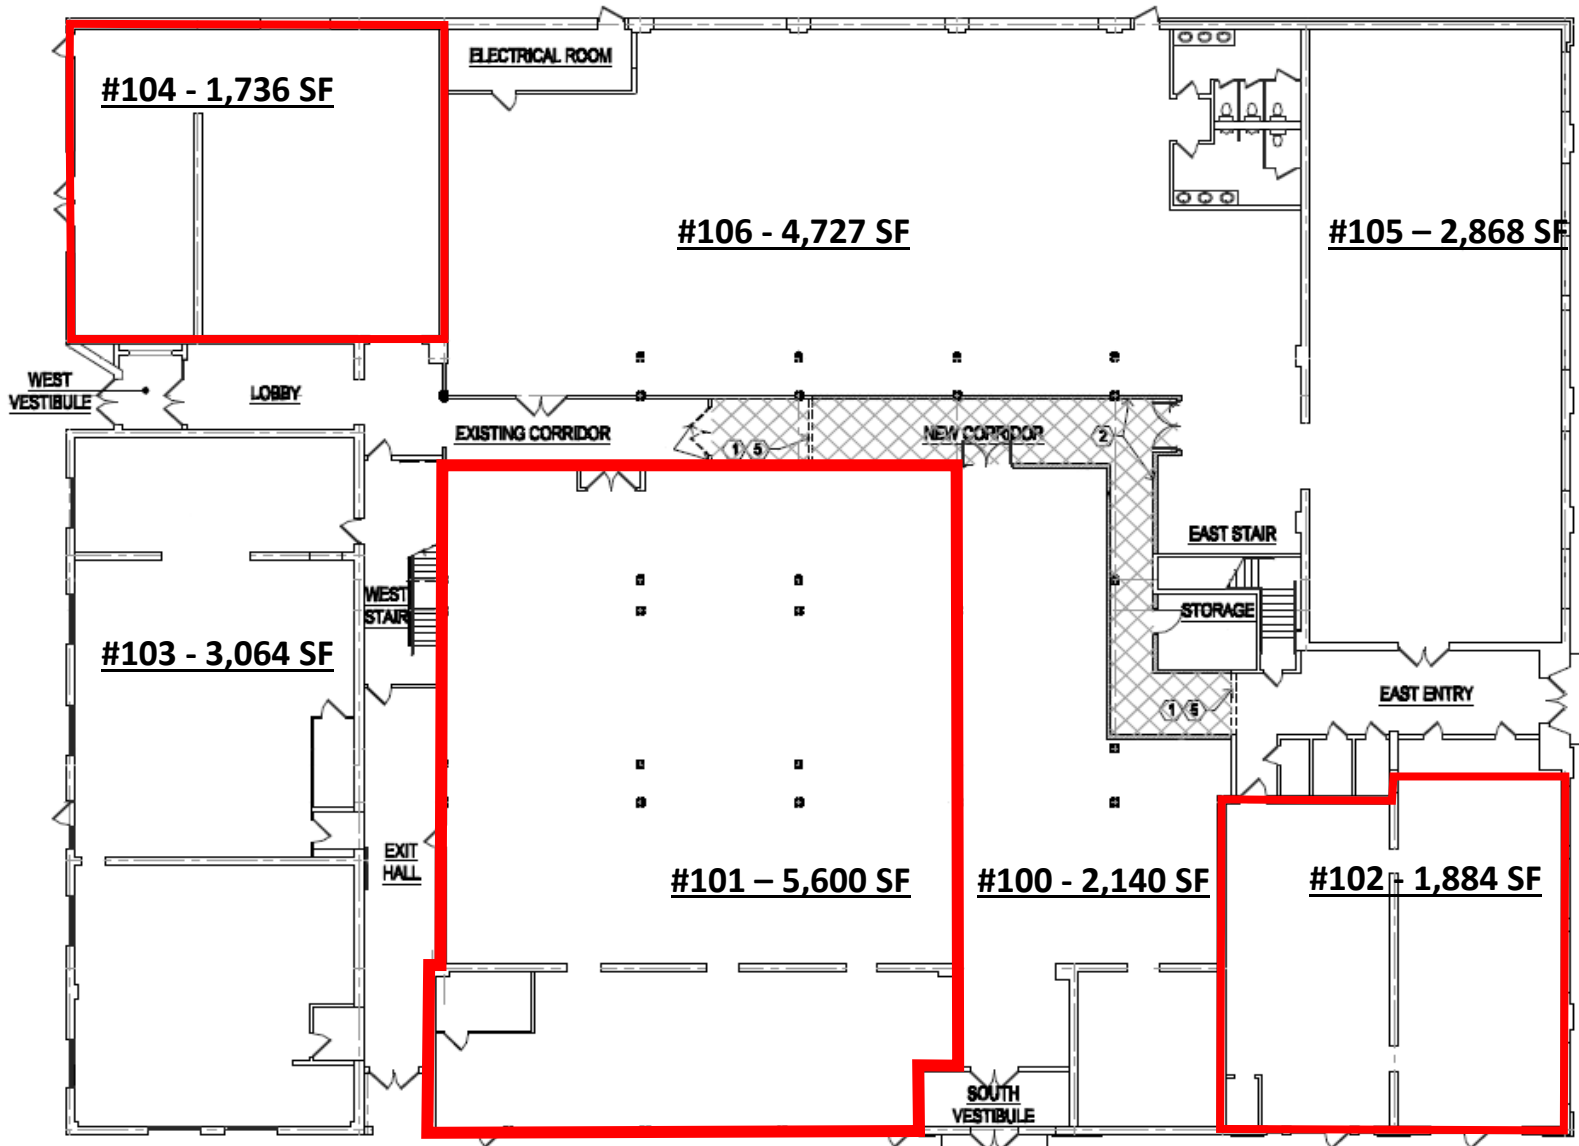

AJ THOMA III, CCIM, SIOR
217-403-3425
ajt@cbcdr.com
cbcdr.com



ZACH WETHERELL, CCIM
217.403.3374
zach.wetherell@cbcdr.com
cbcdr.com



**COLDWELL BANKER COMMERCIAL
DEVONSHIRE REALTY**

201 W Springfield Ave. 11th Floor
Champaign, IL 61820
217-352-7712

© 2022 Coldwell Banker. All Rights Reserved. Coldwell Banker and the Coldwell Banker logos are trademarks of Coldwell Banker Real Estate LLC. The Coldwell Banker® System is comprised of company owned offices which are owned by a subsidiary of Realogy Brokerage Group LLC and franchised offices which are independently owned and operated. The Coldwell Banker System fully supports the principles of the Fair Housing Act and the Equal Opportunity Act. Each sales representative and broker is responsible for complying with any consumer disclosure laws or regulations. Any services or products provided by independently owned and operated franchisees are not provided by, affiliated with or related to Coldwell Banker Real Estate LLC nor any of its affiliated companies. 2288K5_NAT_2/22




**COLDWELL BANKER
COMMERCIAL**
DEVONSHIRE
REALTY

WHITELINE - RETAIL FOR LEASE

\$16.00 / SF / Gross

FOR LEASE

FLOOR PLAN – Suite 101

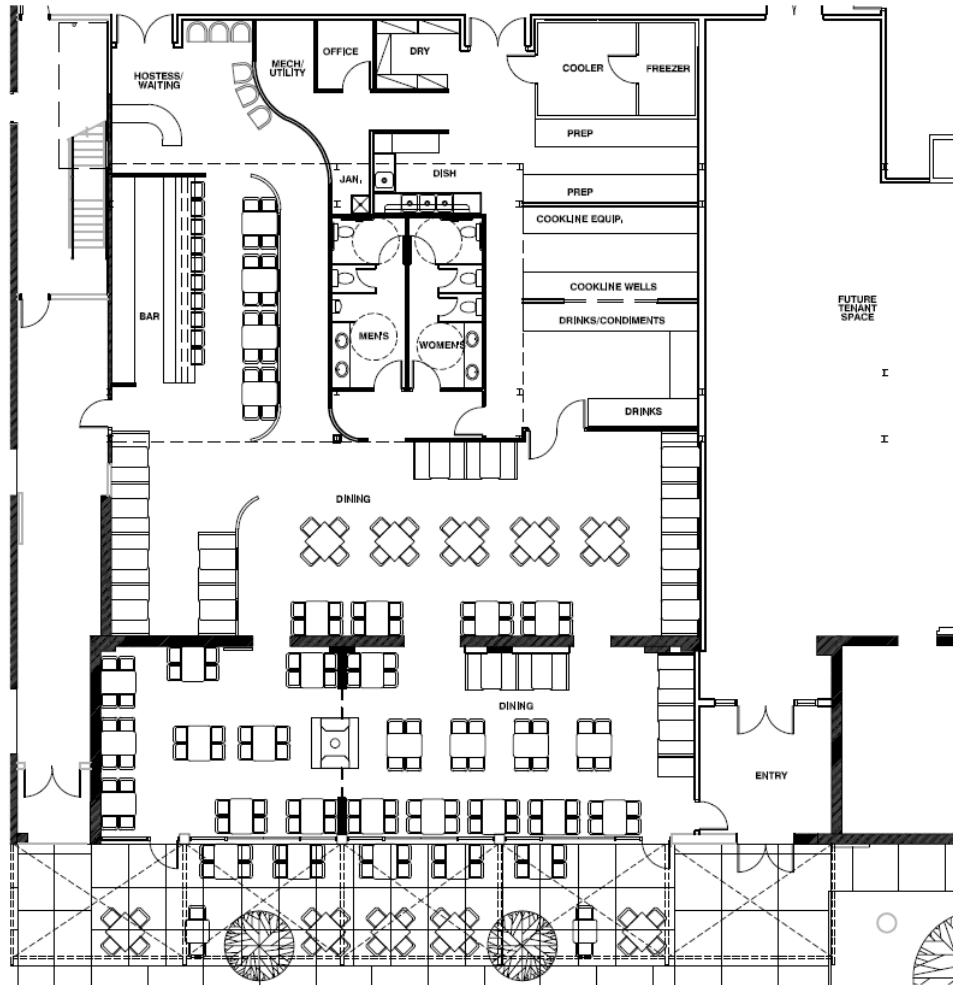

SEATING TOTALS
DINING: 176
BAR: 26
OUTDOOR: 44

TOTAL SEATING: 246

FLOOR PLAN
5,600 SF
SCALE: 3/32"=1'-0"

1

ASD
ARCHITECTS
ARCHITECTURAL, INTERIOR & LANDSCAPE

EL TORO WHITELINE
RESTAURANT FIT-OUT
CHAMPAIGN, IL 61820

FLOOR PLAN

These drawings and specifications are the property and copyright of the Architect and shall not be used on any other work except by written agreement with the Architect.

Drawn: MHL
Reviewed: BJS
Date: 9.3.19
Proj. No.
Sheet:

A2.1



AJ THOMA III, CCIM, SIOR
217-403-3425
ajt@cbcdr.com
cbcdr.com



ZACH WETHERELL, CCIM
217.403.3374
zach.wetherell@cbcdr.com
cbcdr.com



**COLDWELL BANKER COMMERCIAL
DEVONSHIRE REALTY**
201 W Springfield Ave. 11th Floor
Champaign, IL 61820
217-352-7712

© 2022 Coldwell Banker. All Rights Reserved. Coldwell Banker and the Coldwell Banker logos are trademarks of Coldwell Banker Real Estate LLC. The Coldwell Banker® System is comprised of company owned offices which are owned by a subsidiary of Realty Brokerage Group LLC and franchised offices which are independently owned and operated. The Coldwell Banker System fully supports the principles of the Fair Housing Act and the Equal Opportunity Act. Each sales representative and broker is responsible for complying with any consumer disclosure laws or regulations. Any services or products provided by independently owned and operated franchisees are not provided by, affiliated with or related to Coldwell Banker Real Estate LLC nor any of its affiliated companies. 2288K5_NAT_2/22




**COLDWELL BANKER
COMMERCIAL**
DEVONSHIRE
REALTY

WHITELINE - RETAIL FOR LEASE

\$16.00 / SF / Gross

FOR LEASE

FLOOR PLAN – Suite 102

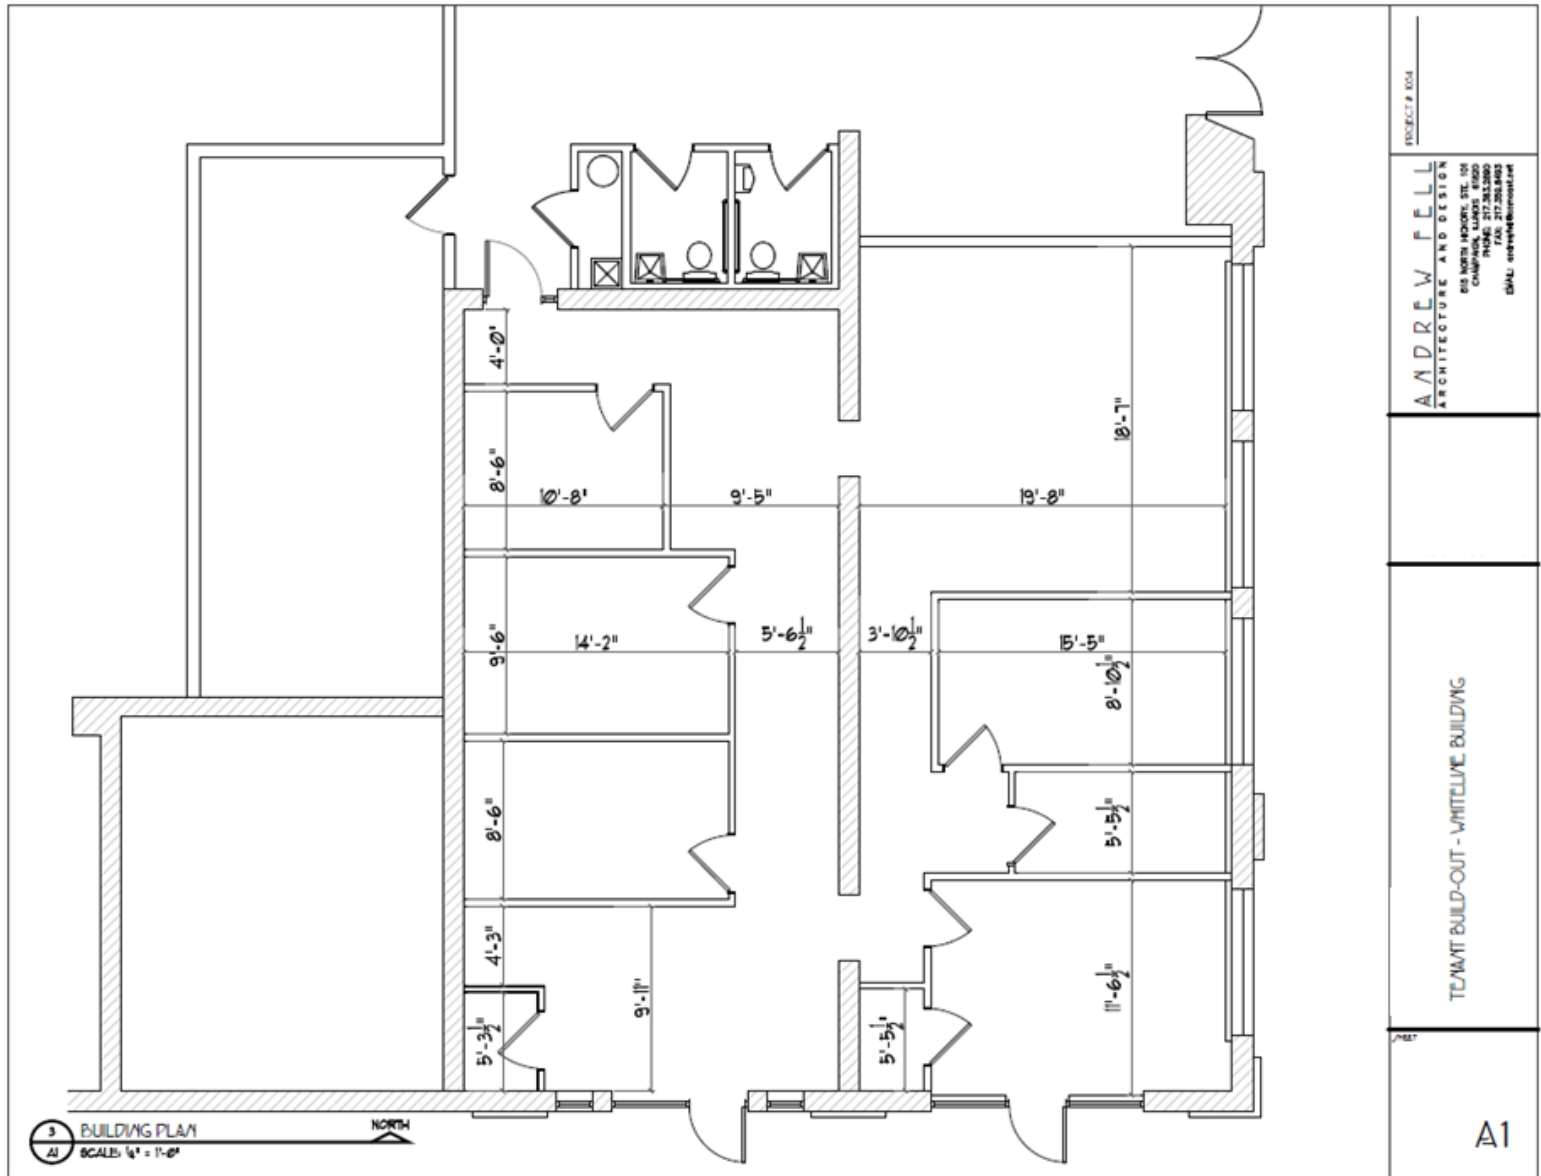

AJ THOMA III, CCIM, SIOR
217-403-3425
ajt@cbcdr.com
cbcdr.com



ZACH WETHERELL, CCIM
217.403.3374
zach.wetherell@cbcdr.com
cbcdr.com



**COLDWELL BANKER COMMERCIAL
DEVONSHIRE REALTY**

201 W Springfield Ave. 11th Floor
Champaign, IL 61820
217-352-7712

© 2022 Coldwell Banker. All Rights Reserved. Coldwell Banker and the Coldwell Banker logos are trademarks of Coldwell Banker Real Estate LLC. The Coldwell Banker® System is comprised of company owned offices which are owned by a subsidiary of Realogy Brokerage Group LLC and franchised offices which are independently owned and operated. The Coldwell Banker System fully supports the principles of the Fair Housing Act and the Equal Opportunity Act. Each sales representative and broker is responsible for complying with any consumer disclosure laws or regulations. Any services or products provided by independently owned and operated franchisees are not provided by, affiliated with or related to Coldwell Banker Real Estate LLC nor any of its affiliated companies. 2288K5_NAT_2/22





**COLDWELL BANKER
COMMERCIAL**
DEVONSHIRE
REALTY

WHITELINE - RETAIL FOR LEASE

\$16.00 / SF / Gross

FOR LEASE

PICTURES

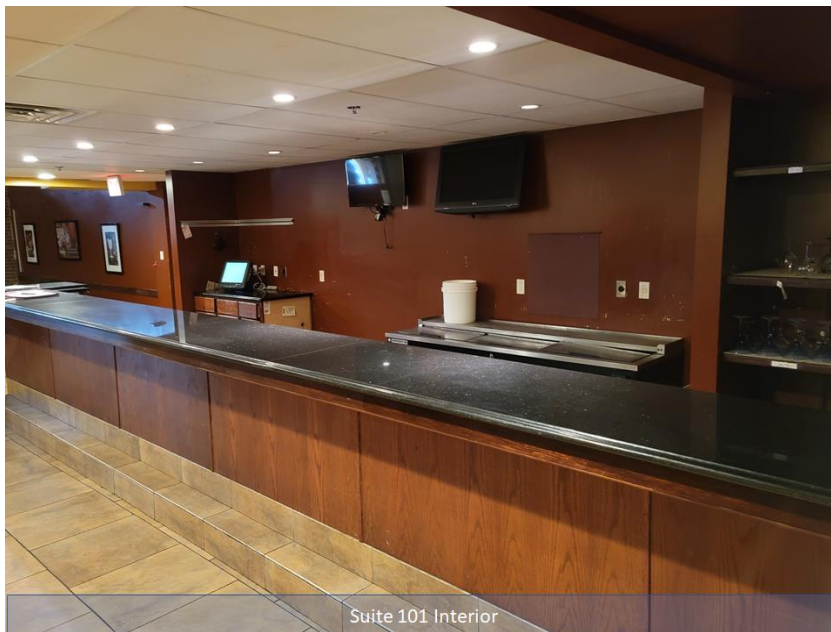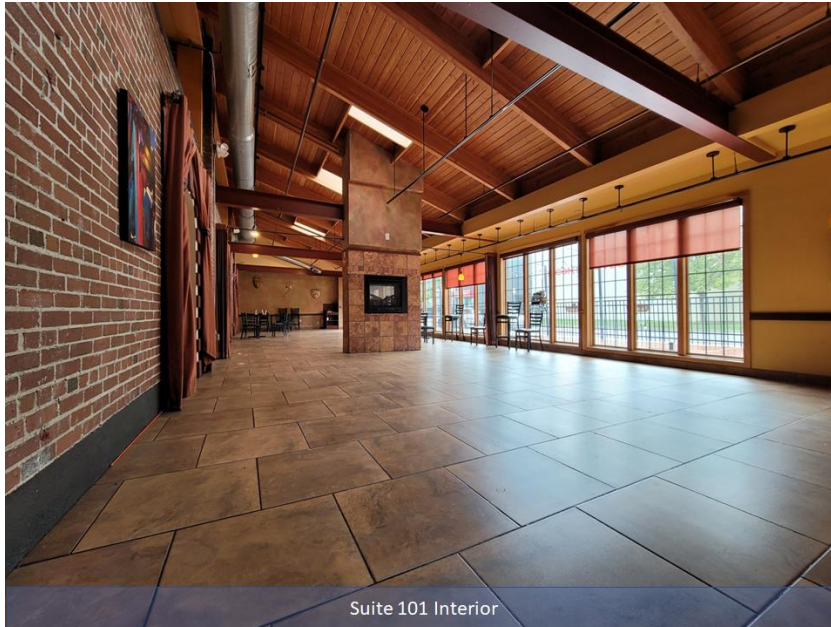

AJ THOMA III, CCIM, SIOR
217-403-3425
ajt@cbcdr.com
cbcdr.com



ZACH WETHERELL, CCIM
217.403.3374
zach.wetherell@cbcdr.com
cbcdr.com



**COLDWELL BANKER COMMERCIAL
DEVONSHIRE REALTY**

201 W Springfield Ave. 11th Floor
Champaign, IL 61820
217-352-7712

© 2022 Coldwell Banker. All Rights Reserved. Coldwell Banker and the Coldwell Banker logos are trademarks of Coldwell Banker Real Estate LLC. The Coldwell Banker® System is comprised of company owned offices which are owned by a subsidiary of Realogy Brokerage Group LLC and franchised offices which are independently owned and operated. The Coldwell Banker System fully supports the principles of the Fair Housing Act and the Equal Opportunity Act. Each sales representative and broker is responsible for complying with any consumer disclosure laws or regulations. Any services or products provided by independently owned and operated franchisees are not provided by, affiliated with or related to Coldwell Banker Real Estate LLC nor any of its affiliated companies. 2288K5_NAT_2/22