



1"=1'-0"

CONSTRUCTION IN THIS AREA

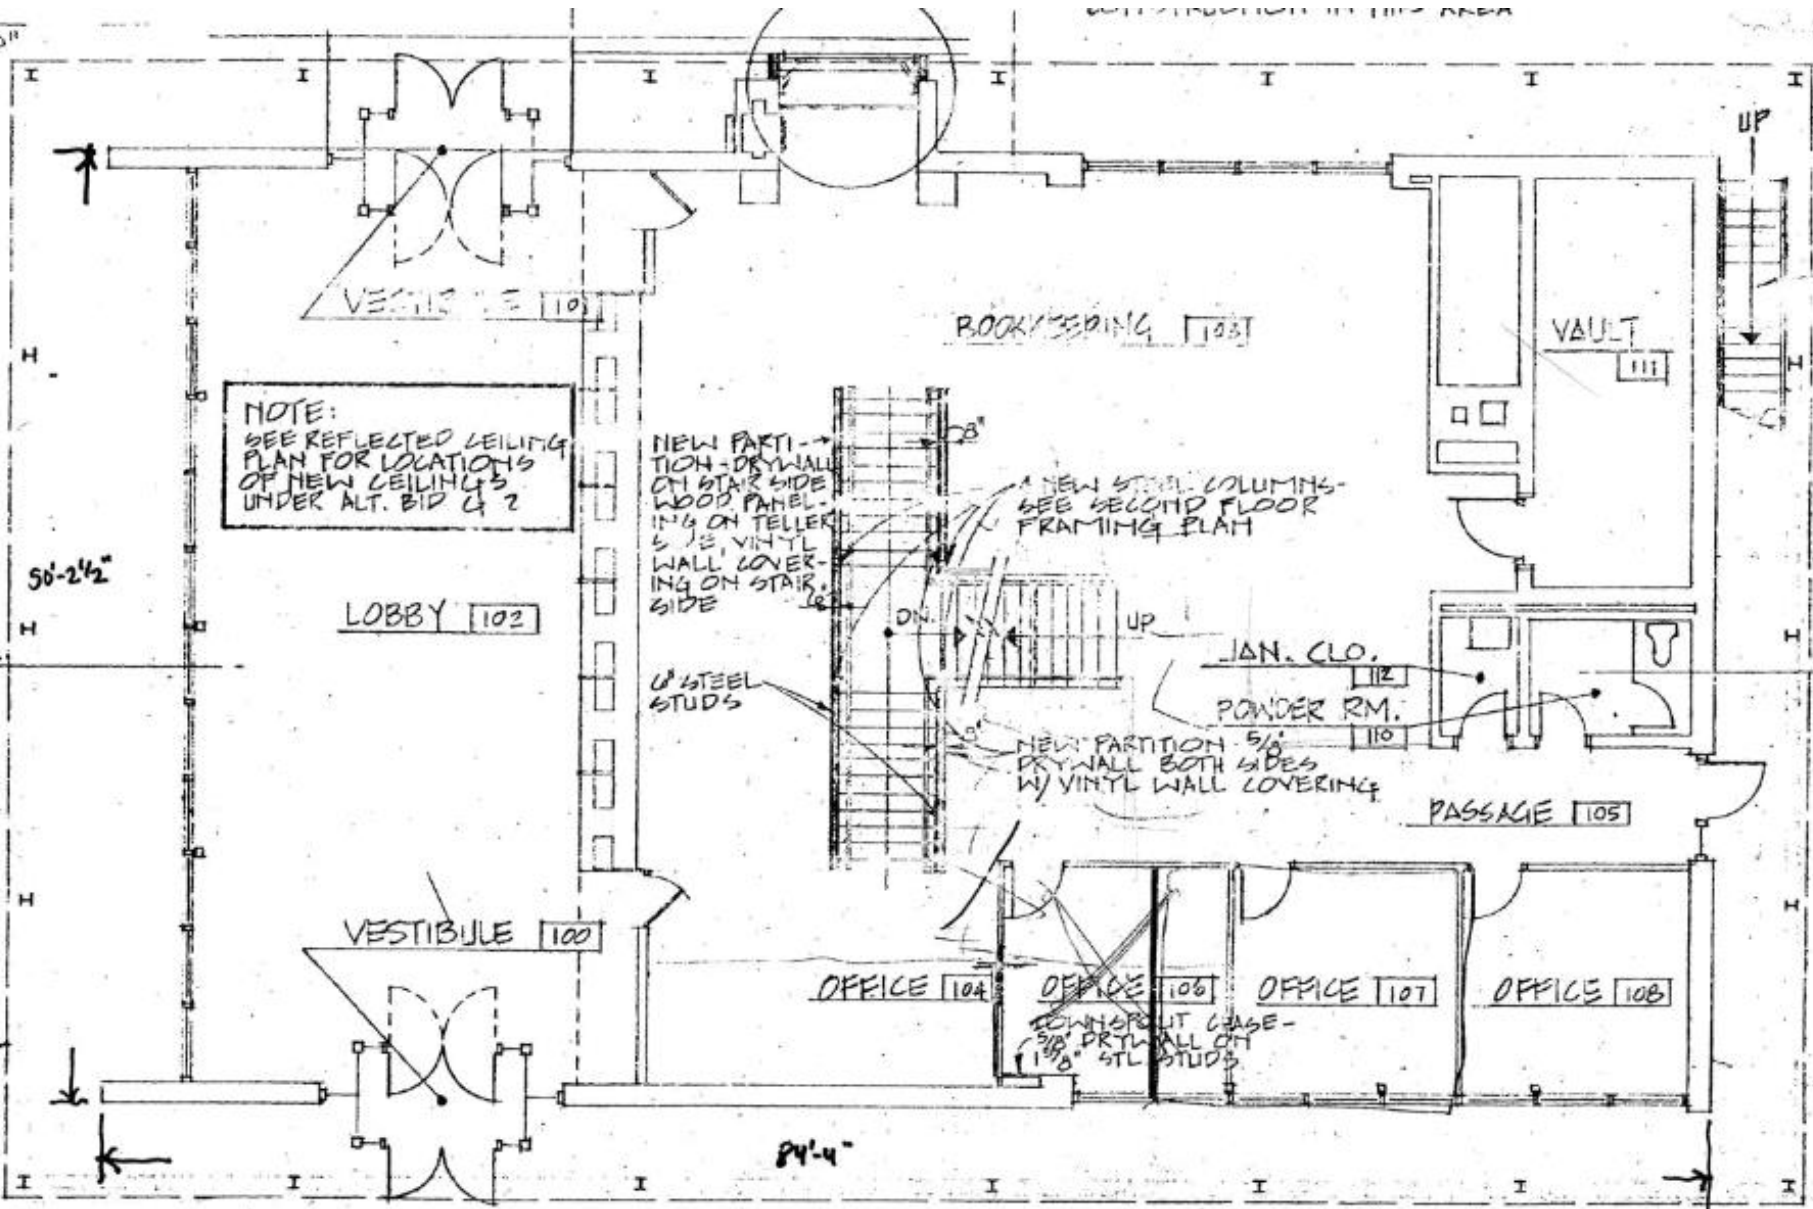

NEW STAIRS

3
A-B

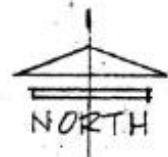

GROUND FLOOR PLAN

1/8" = 1'-0"