


5 SKYLINE  
A2

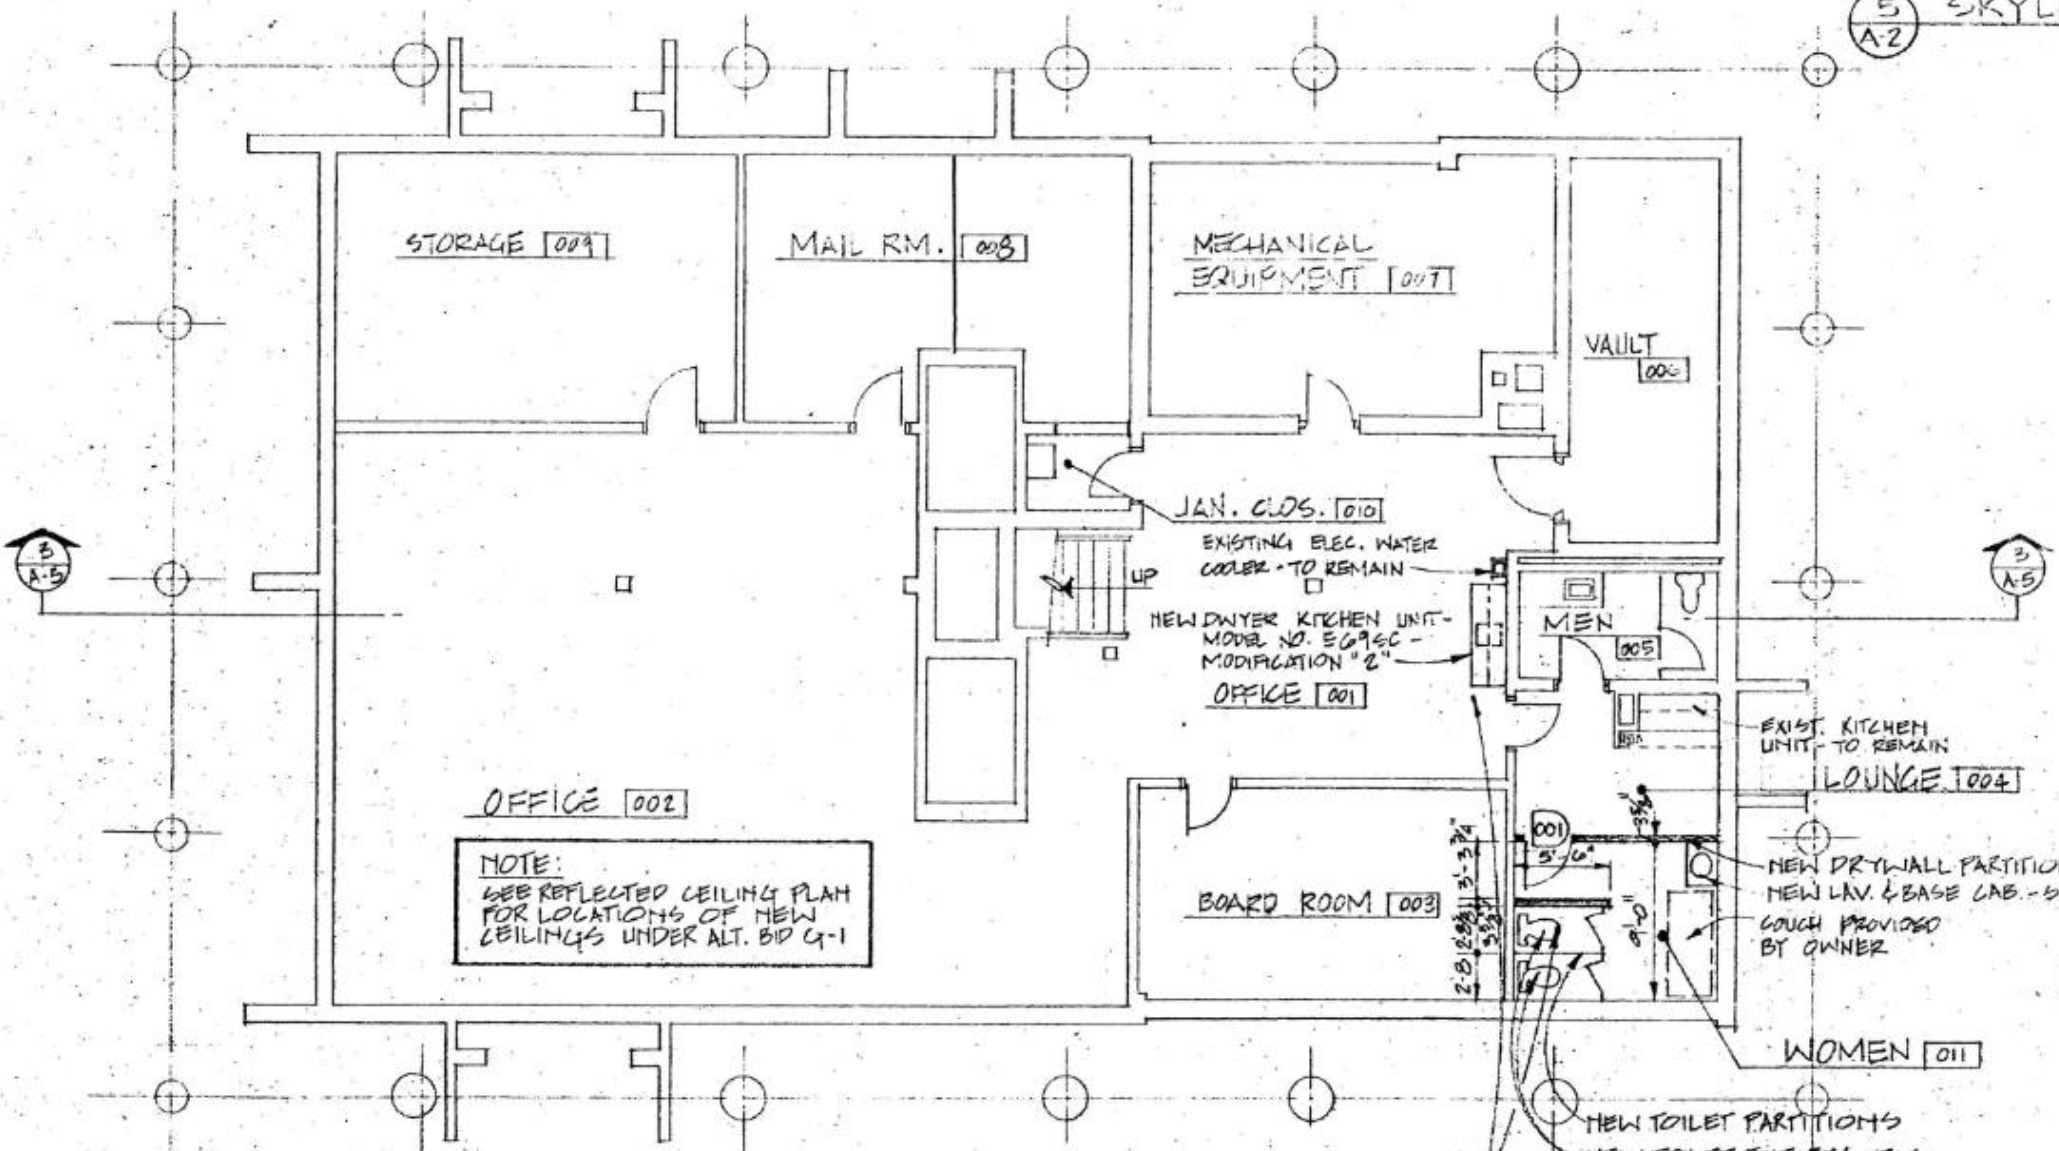

NOTE:  
AFTER INSTALLATION OF PLUMBING,  
FIXTURES IN THIS AREA, GENERAL  
CONTR. TO FINISH FLOORS AND  
WALLS TO MATCH EXISTING.

LOWER LEVEL FLOOR PLAN

1/8" = 1'-0"