
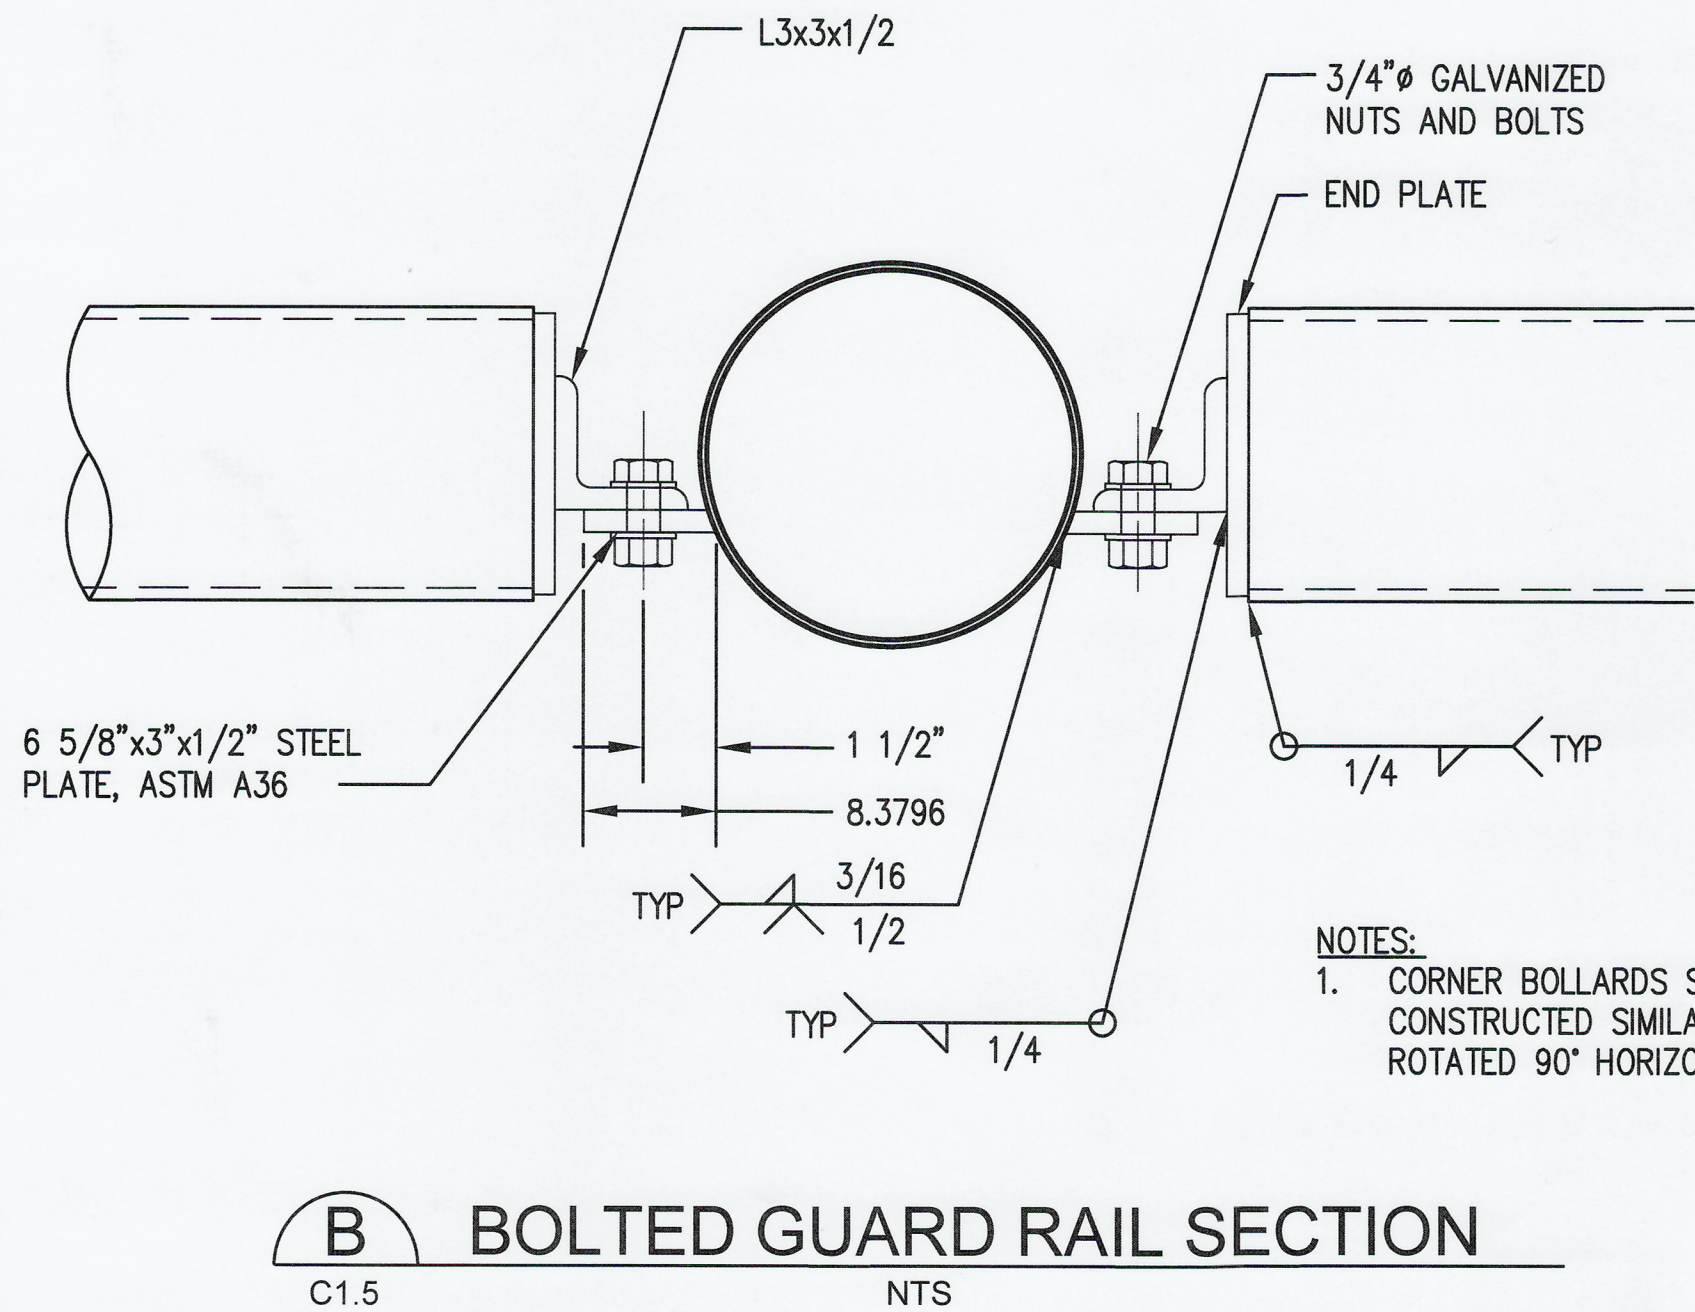
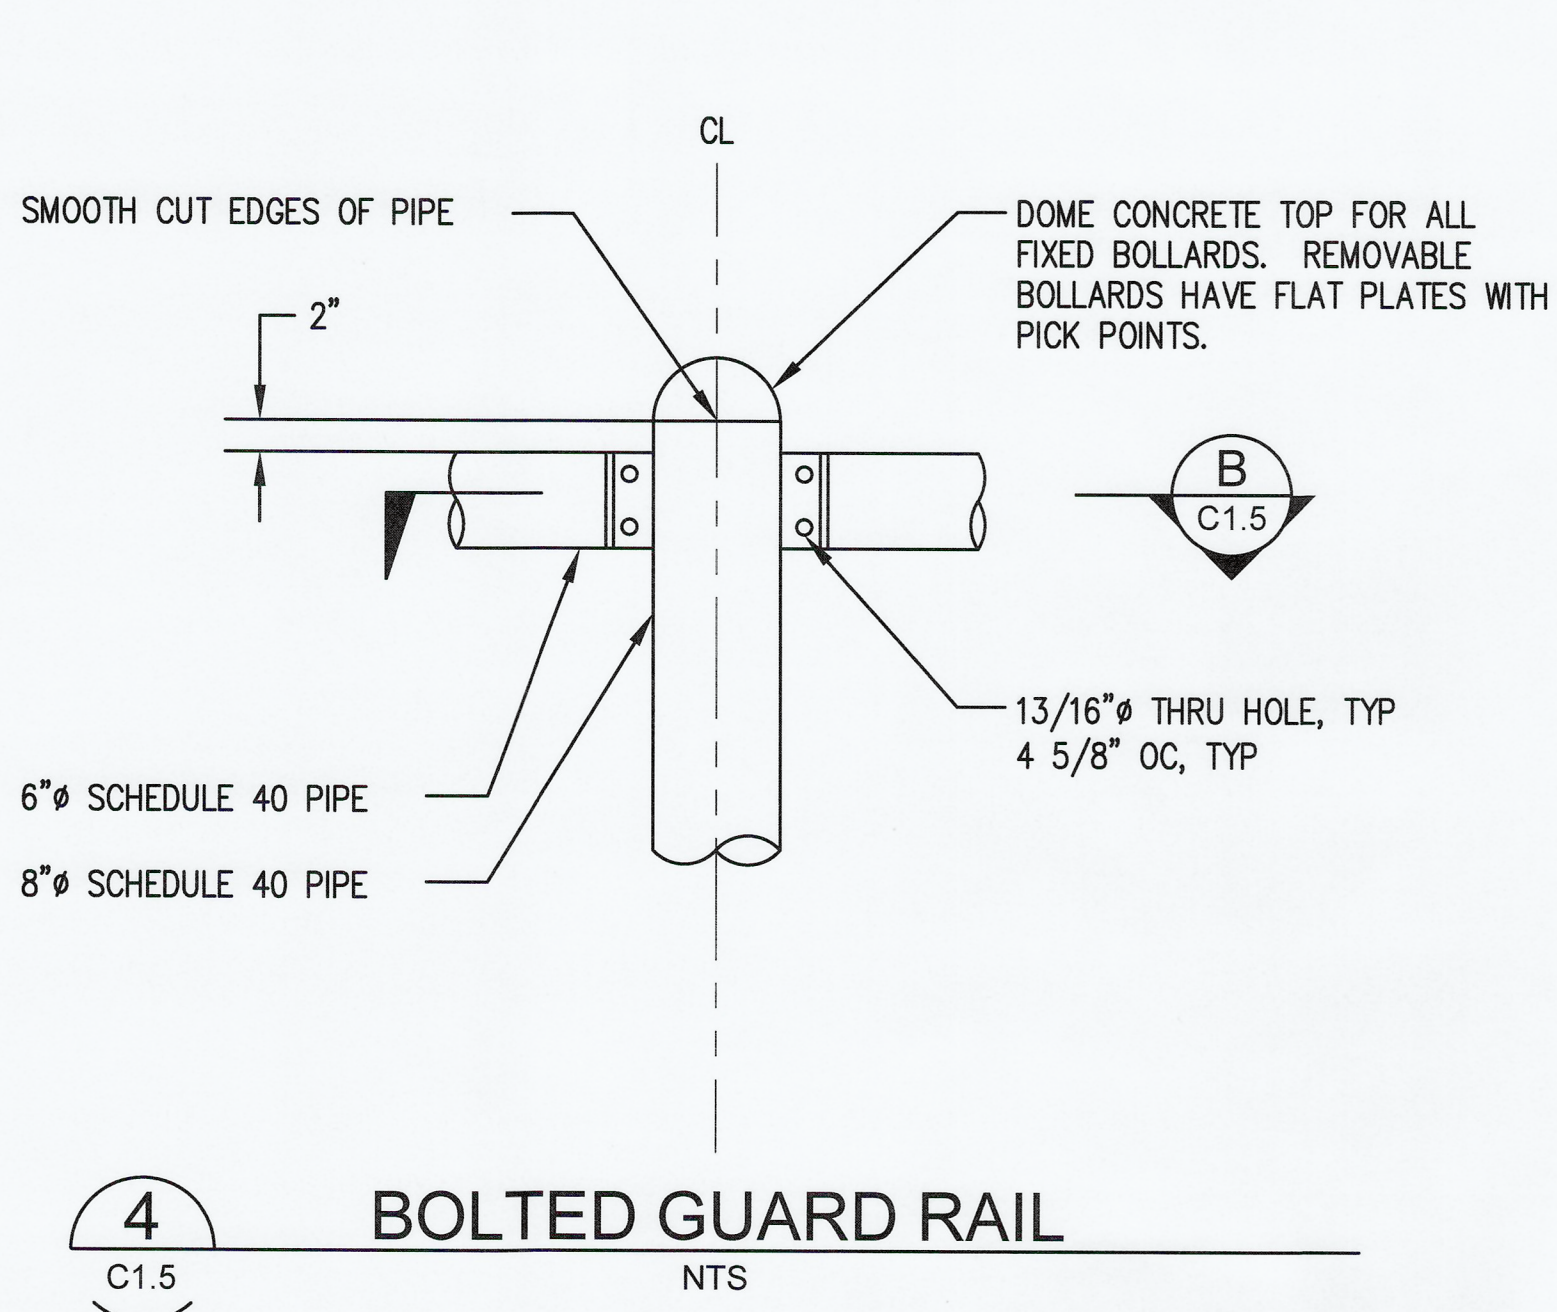
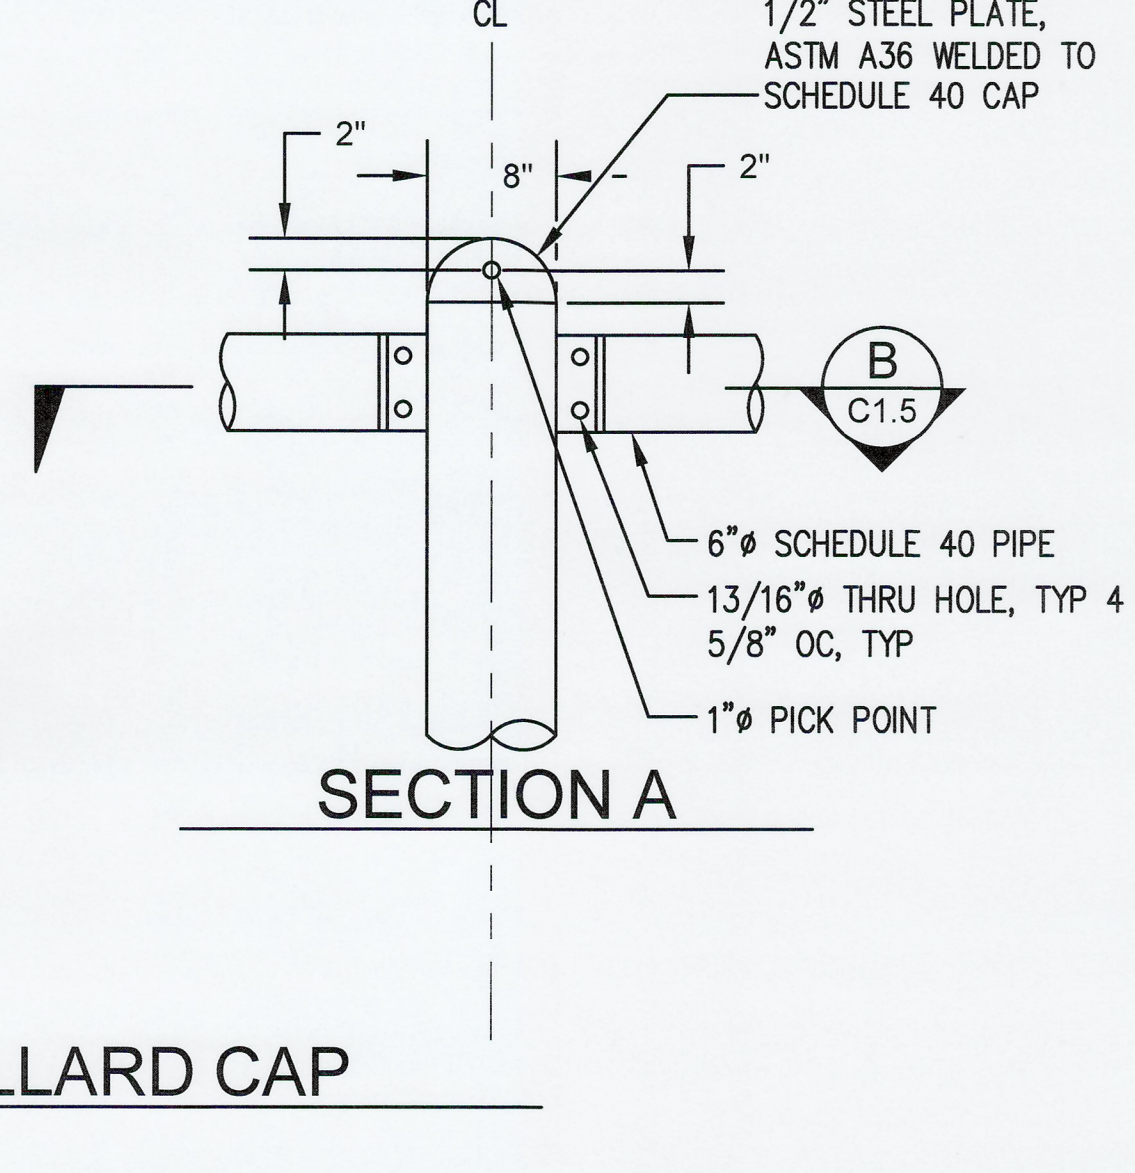
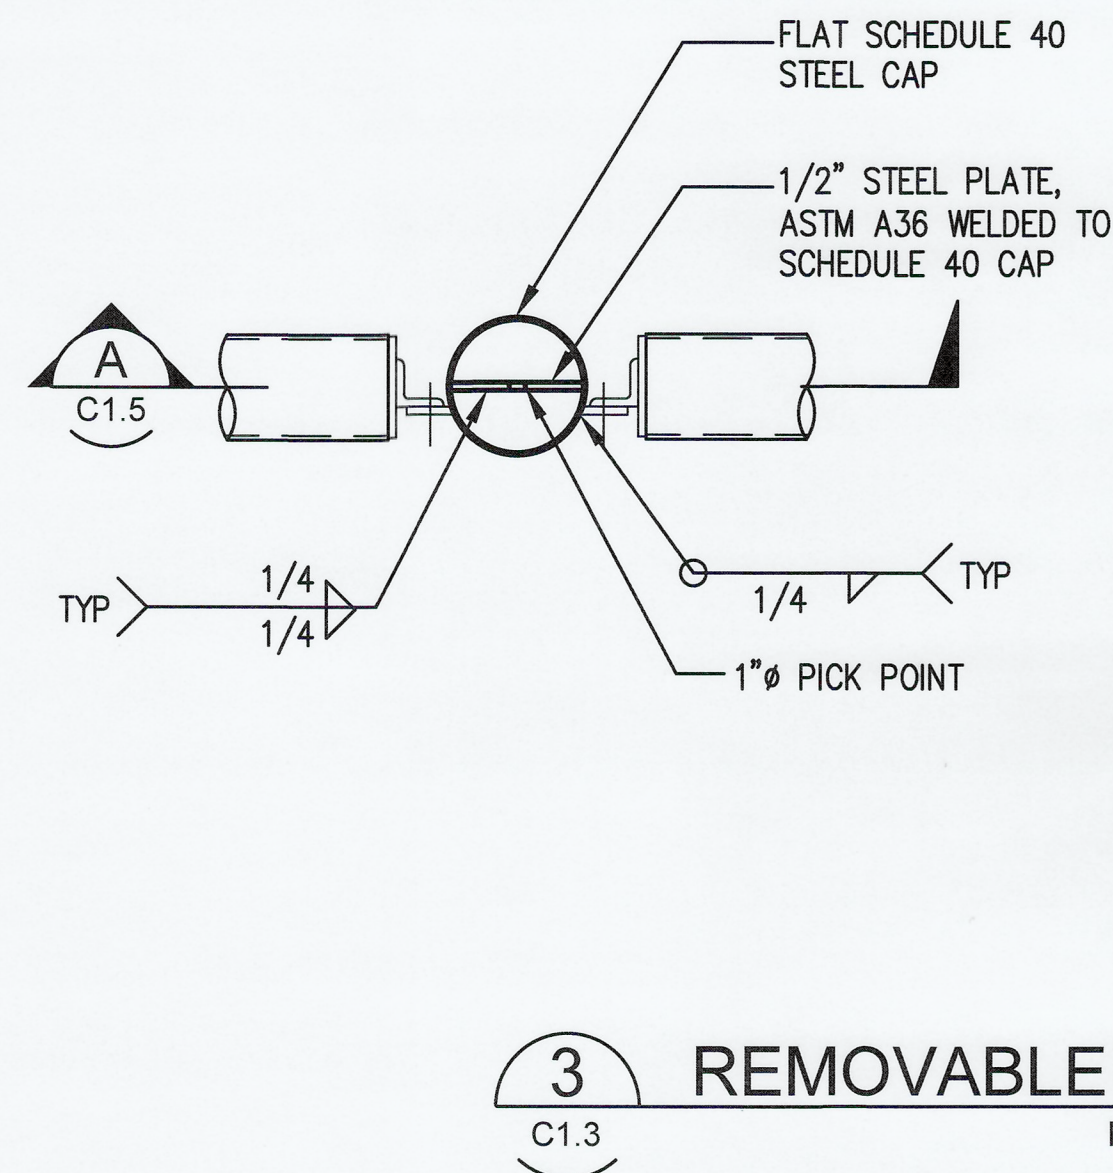
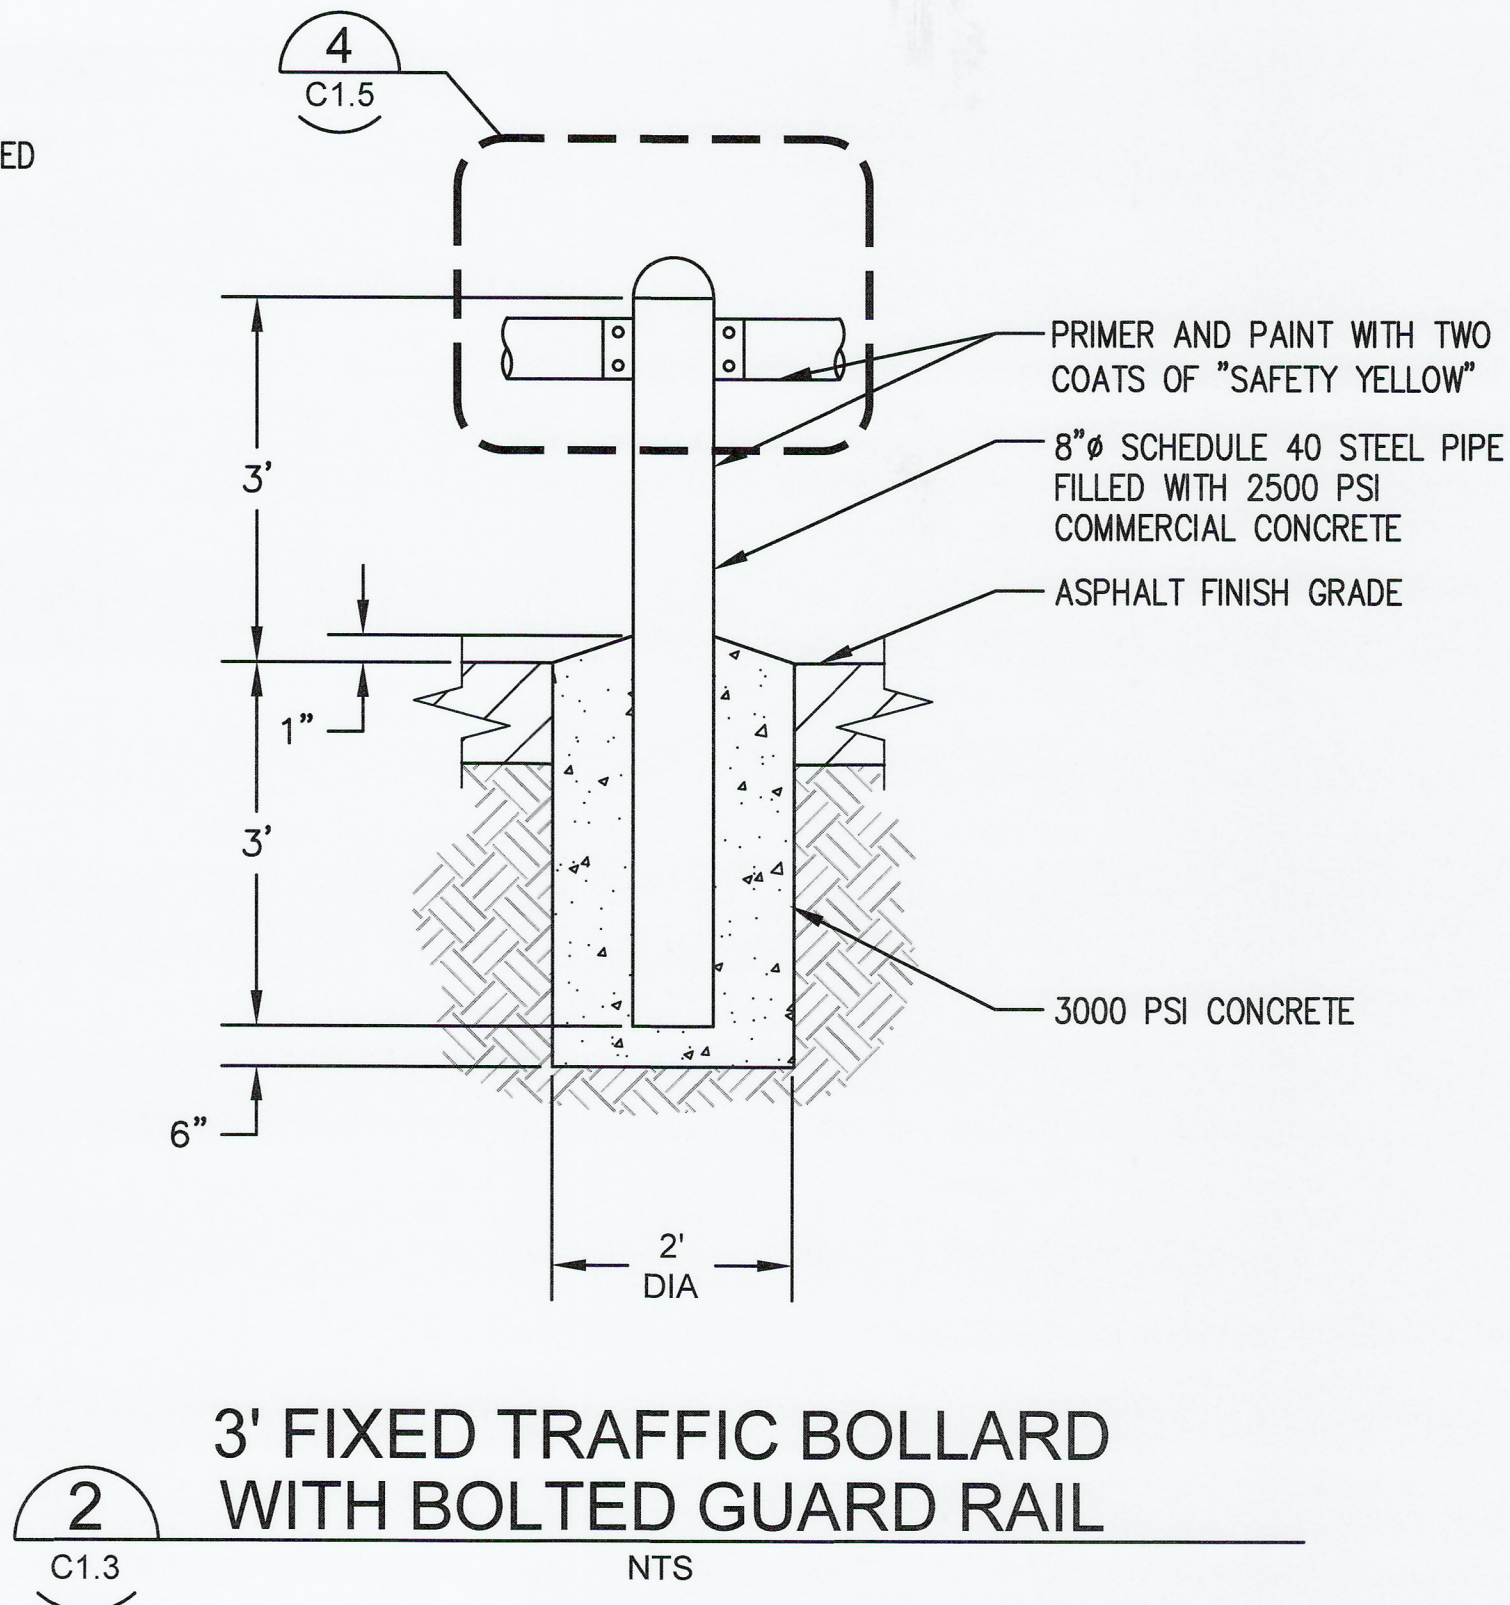


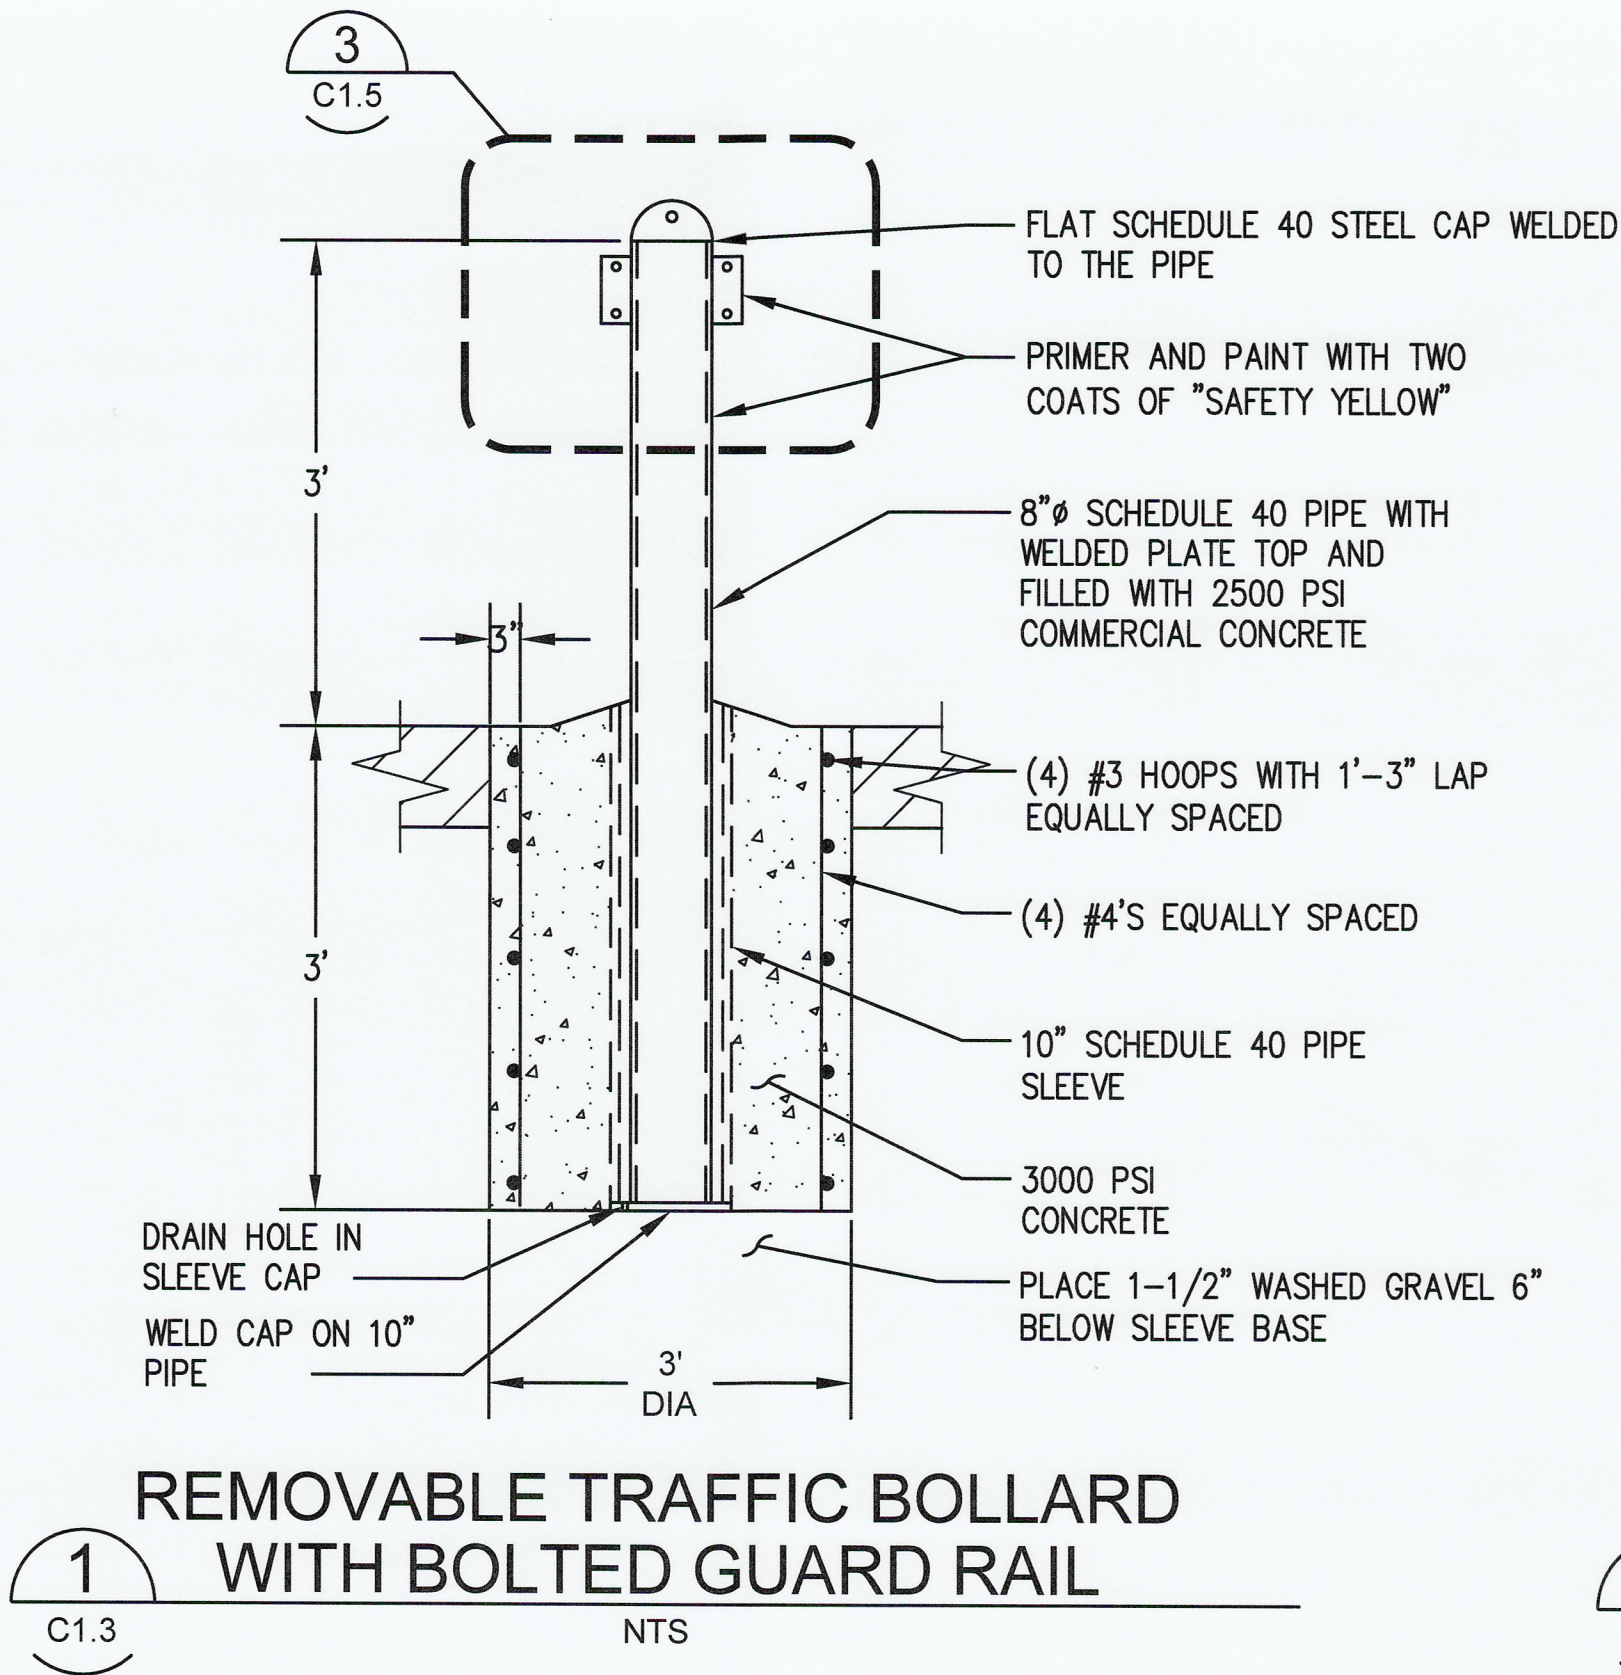

6695										EB-1 PAVEMENT AND RESTROOM BUILDINGS										APPROVED: <i>[Signature]</i>										TJH 11/21/2023										 12/4/23										 2407 North 31st Street, Suite 100 Tacoma, Washington 98407 (253) 396-0150 Fax (253) 396-0162 P.O. BOX 1837 TACOMA, WA 98401 (253)396-0641									
C1.5										SITE FEATURE DETAILS										11/21/2023																																							
16 OF 26										SEK 11/21/2023										PROJ. ENGR DATE																																							
CONTRACT/CONS: 071907										DIRECTOR ENG. DATE 11/21/23										PRINTED BY: thebig Nov 21, 2023																																							
M. ID: 201105.01										TOWNSHIP: 21N RANGE: 3E SECTION: 36										PORT ADDRESS: ONE SITCUM PLAZA										TACOMA WA, 98401-1837																													
PHASE: BID SET										DAT-HRZ: W83-SF										VERTI: PORT OF TACOMA BM#										DRAWING SCALE: AS SHOWN																													
PARCEL: 0321354035	
MARK:										REVISION:										BY:										APPR:										DATE:																			