


- LEGEND**
- Ⓢ COFFEE
  - Ⓢ DEFIBRILLATOR
  - Ⓢ DRINKING WATER STORAGE
  - Ⓢ FIRE EXTINGUISHER
  - Ⓢ FIRE ALARM
  - Ⓢ FIRE ALARM COMMUNICATOR
  - Ⓢ FIRST AID
  - Ⓢ MULTIMEDIA

- ♻️ INDIVIDUAL RECYCLE BIN
- ♻️ LARGER RECYCLE BIN
- ♻️ CONFIDENTIAL SHREDDER
- ♻️ SHREDDER

# EXISTING


**PORT OF TACOMA ADMINISTRATION BUILDING  
FIRST LEVEL FLOOR PLAN  
10-20-2022**

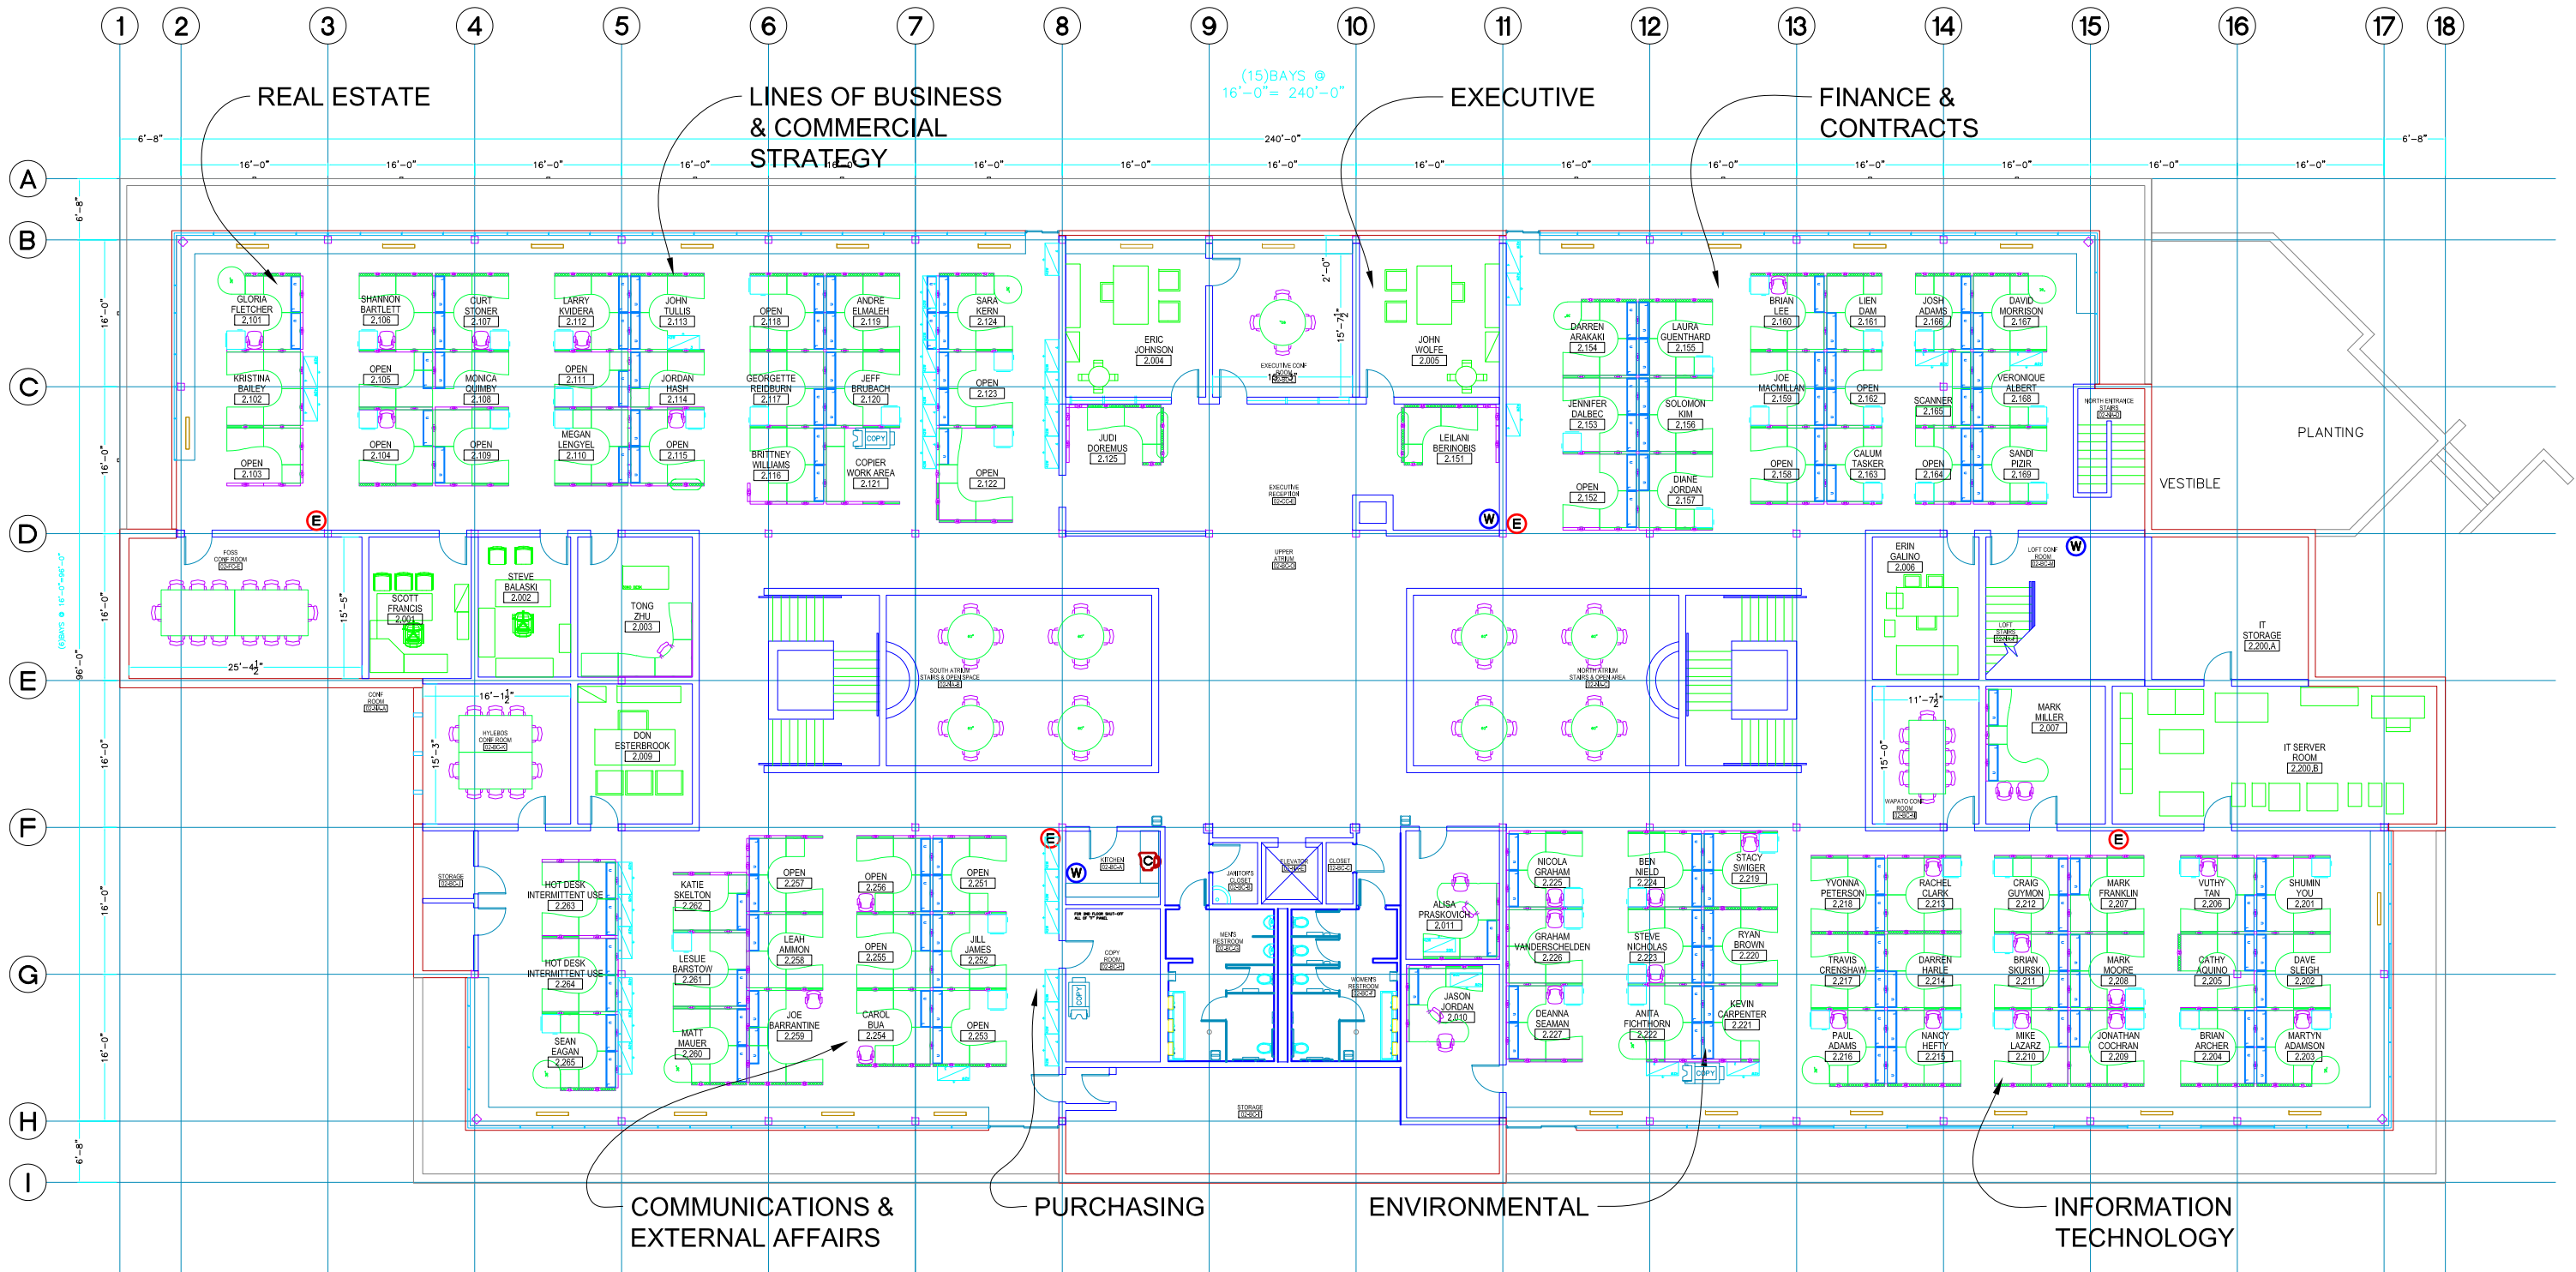

**LEGEND**

- ☐ COFFEE
- ☐ DEFIBRILLATOR
- ☐ DRINKING WATER STORAGE
- ☐ FIRE EXTINGUISHER
- ☐ FIRE ALARM
- ☐ FIRE ALARM COMMUNICATOR
- ☐ FIRST AID
- ☐ MULTIMEDIA

- ☐ INDIVIDUAL RECYCLE BIN
- ☐ LARGER RECYCLE BIN
- ☐ CONFIDENTIAL SHREDDER
- ☐ SHREDDER

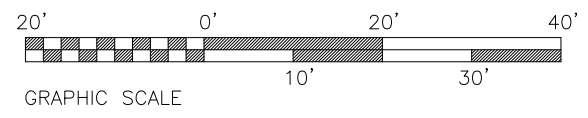

**EXISTING**  
**PORT OF TACOMA ADMINISTRATION BUILDING**  
**SECOND LEVEL FLOOR PLAN**  
**10-20-2022**