


BINDING EDGE

FILE: L:\Projects\PortSites\27 - Husky, OCT. 17\Bldgs\027 - PORT - Maintenance Bldg (AID 08931)\Port\DWG\PTacMaintenance

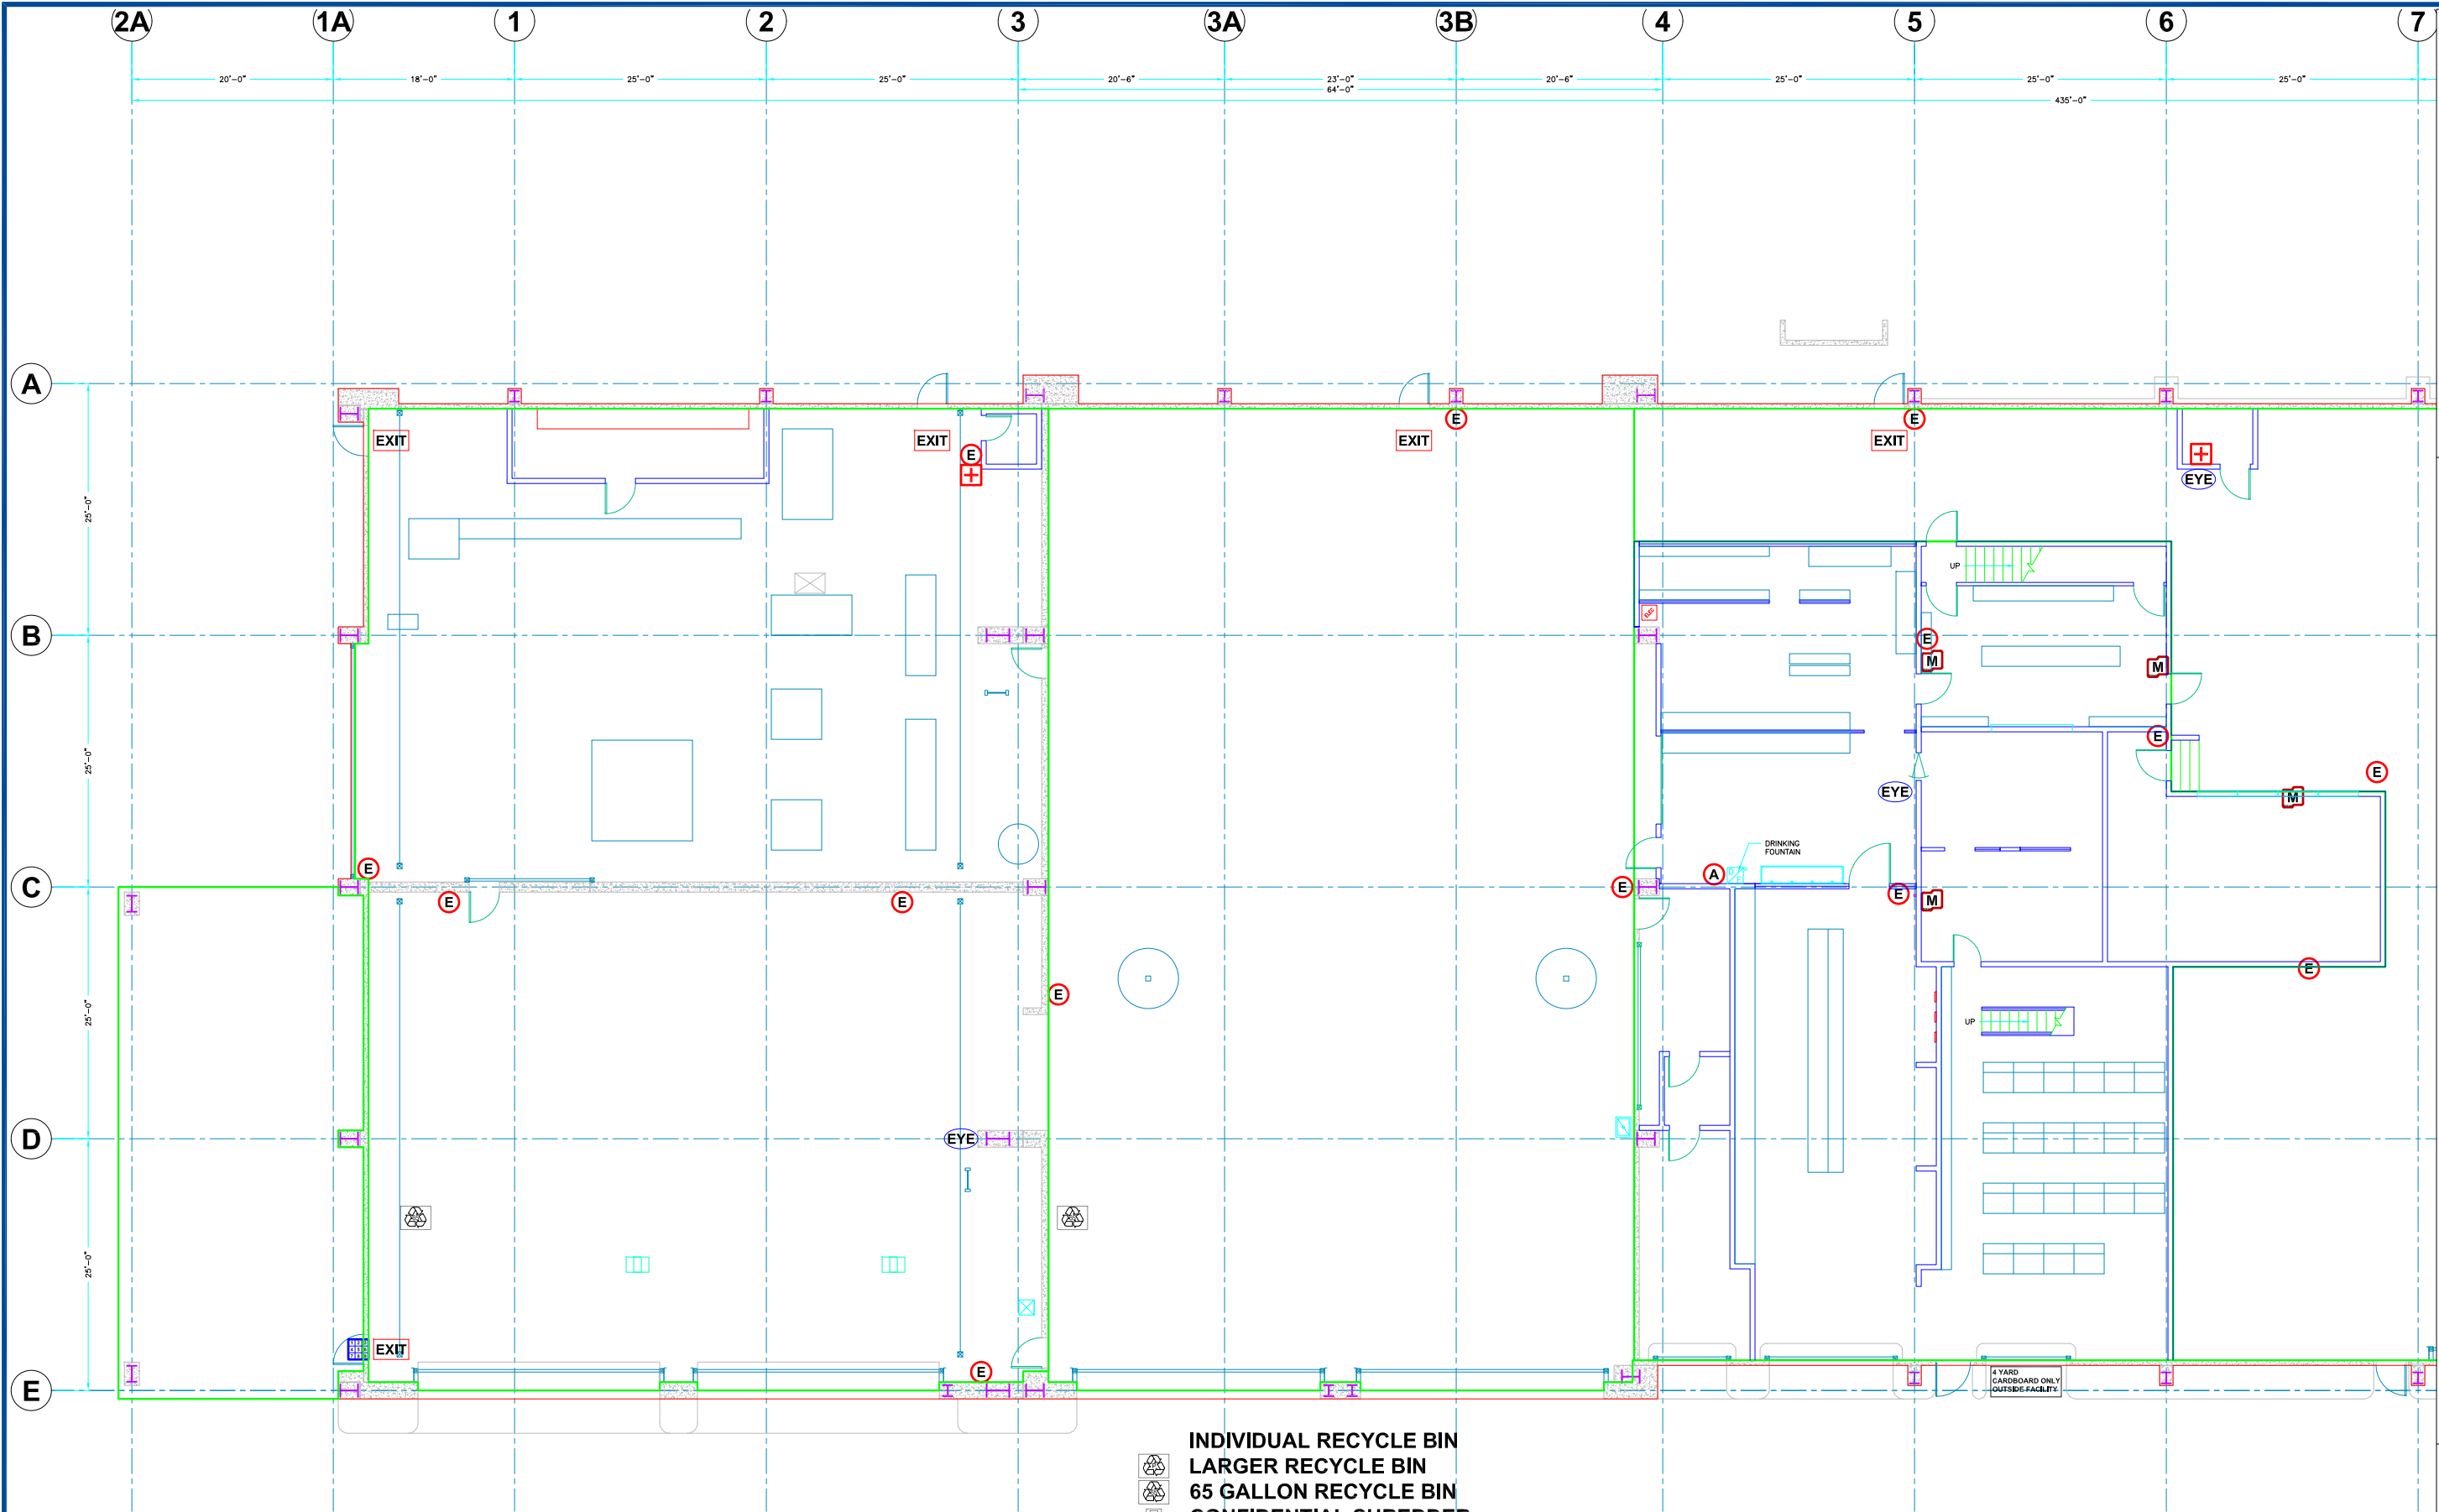

- INDIVIDUAL RECYCLE BIN
- LARGER RECYCLE BIN
- 65 GALLON RECYCLE BIN
- CONFIDENTIAL SHREDDER
- SHREDDER

1ST FLOOR PORT MAINTENANCE - EAST
 SCALE: 1/8" = 1'-0"

PORT OF TACOMA, P.O. BOX 1837
 TACOMA, WA 98401 (253)863-8841



MARK:	REVISION:	BY:	APPR:	DATE:

PORT MAINTENANCE BUILDING
FLOOR 1

FIG 01


FIG 01 OF 04

DRAWING SCALE: AS NOTED | CREATED BY: barcher Oct 04, 2022

THIS DRAWING IS THE PROPERTY OF THE PORT OF TACOMA AND SHALL NOT BE USED ON OTHER WORK, DISCLOSED, COPIED, IN WHOLE OR IN PART, WITHOUT WRITTEN PERMISSION

BINDING EDGE

FILE: L:\Projects\PortSites\27 - Husky, OCT, T7\Bldgs\027 - PORT - Maintenance Bldg (AID 08931)\Port\DWG\PTacMaintenance

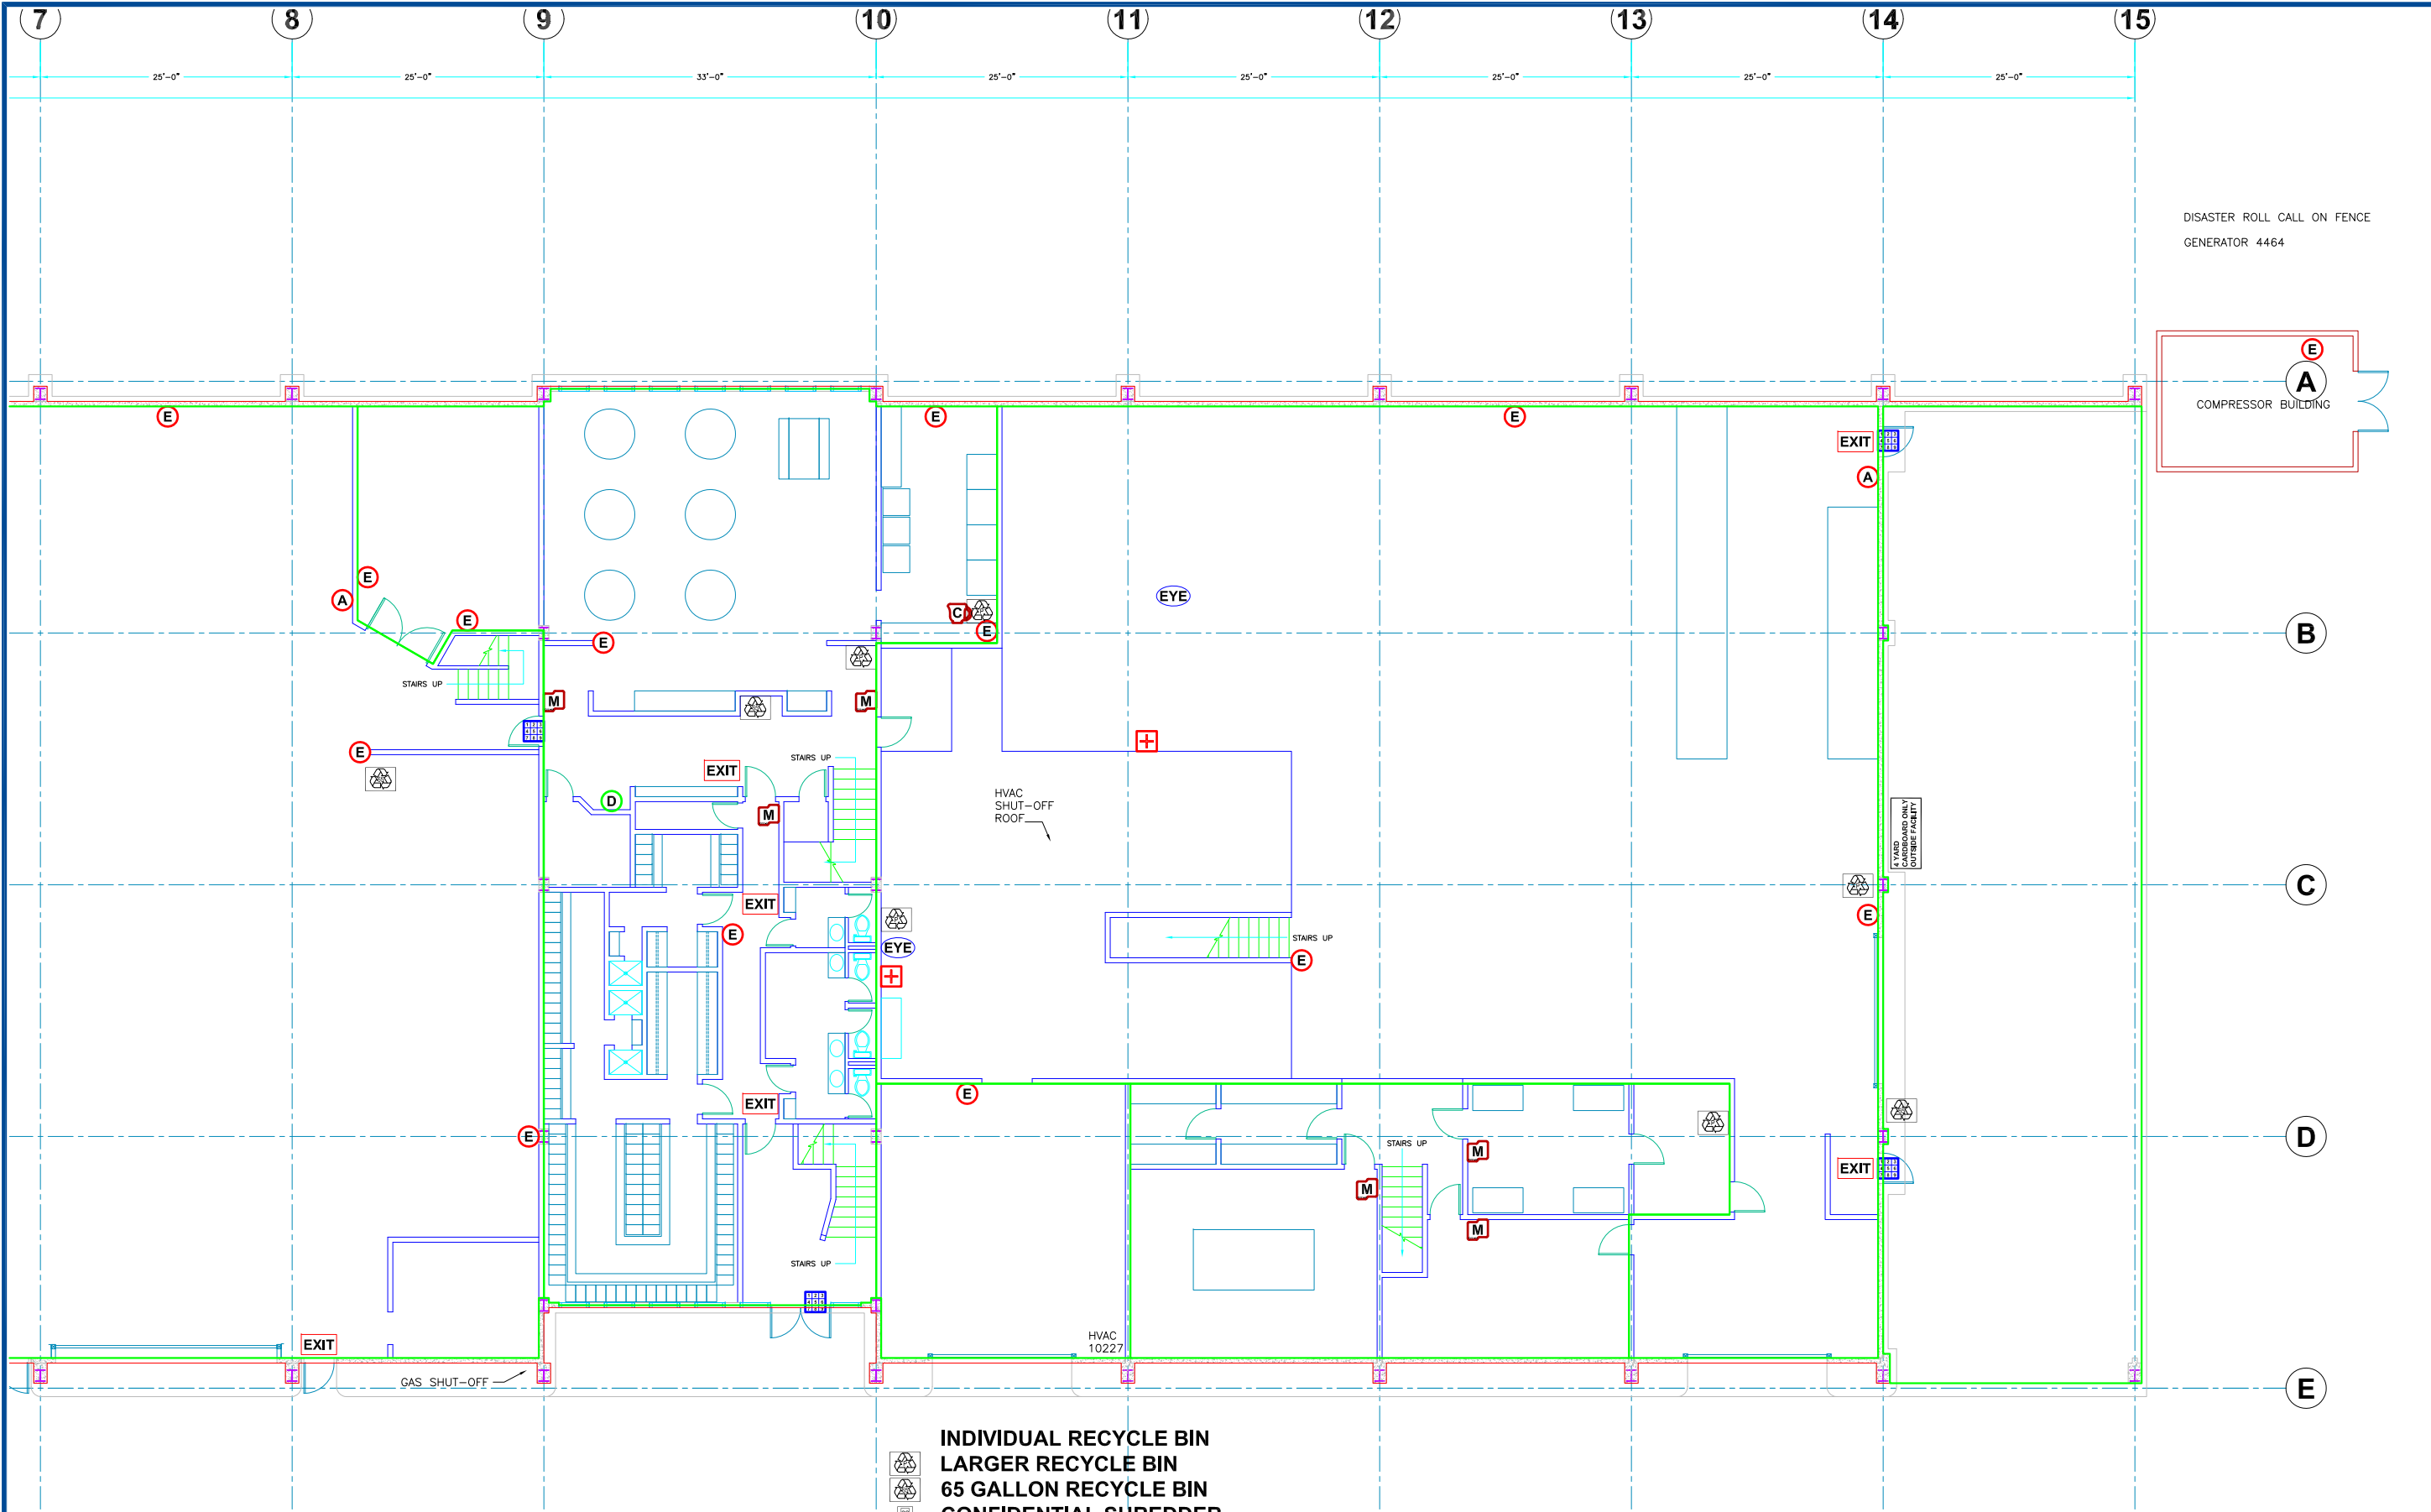

- INDIVIDUAL RECYCLE BIN
- LARGER RECYCLE BIN
- 65 GALLON RECYCLE BIN
- CONFIDENTIAL SHREDDER
- SHREDDER

1ST FLOOR PORT MAINTENANCE - WEST
SCALE: 1/8" = 1'-0"

Port of Tacoma

PORT OF TACOMA, P.O. BOX 1837
TACOMA, WA 98401 (253)863-8841


MARK:	REVISION:	BY:	APPR:	DATE:

**PORT MAINTENANCE BUILDING
FLOOR 1**


FIG 02

FIG 02 OF 04 | DRAWING SCALE: AS NOTED | CREATED BY: barcher Oct 04, 2022 | THIS DRAWING IS THE PROPERTY OF THE PORT OF TACOMA AND SHALL NOT BE USED ON OTHER WORK, DISCLOSED, COPIED, IN WHOLE OR IN PART, WITHOUT WRITTEN PERMISSION

FILE: I:\Projects\PortSites\27 - Husky, OCT, T7\Bldgs\027 - PORT - Maintenance Bldg (AID 08931)\Port\DWG\PTacMaintenance

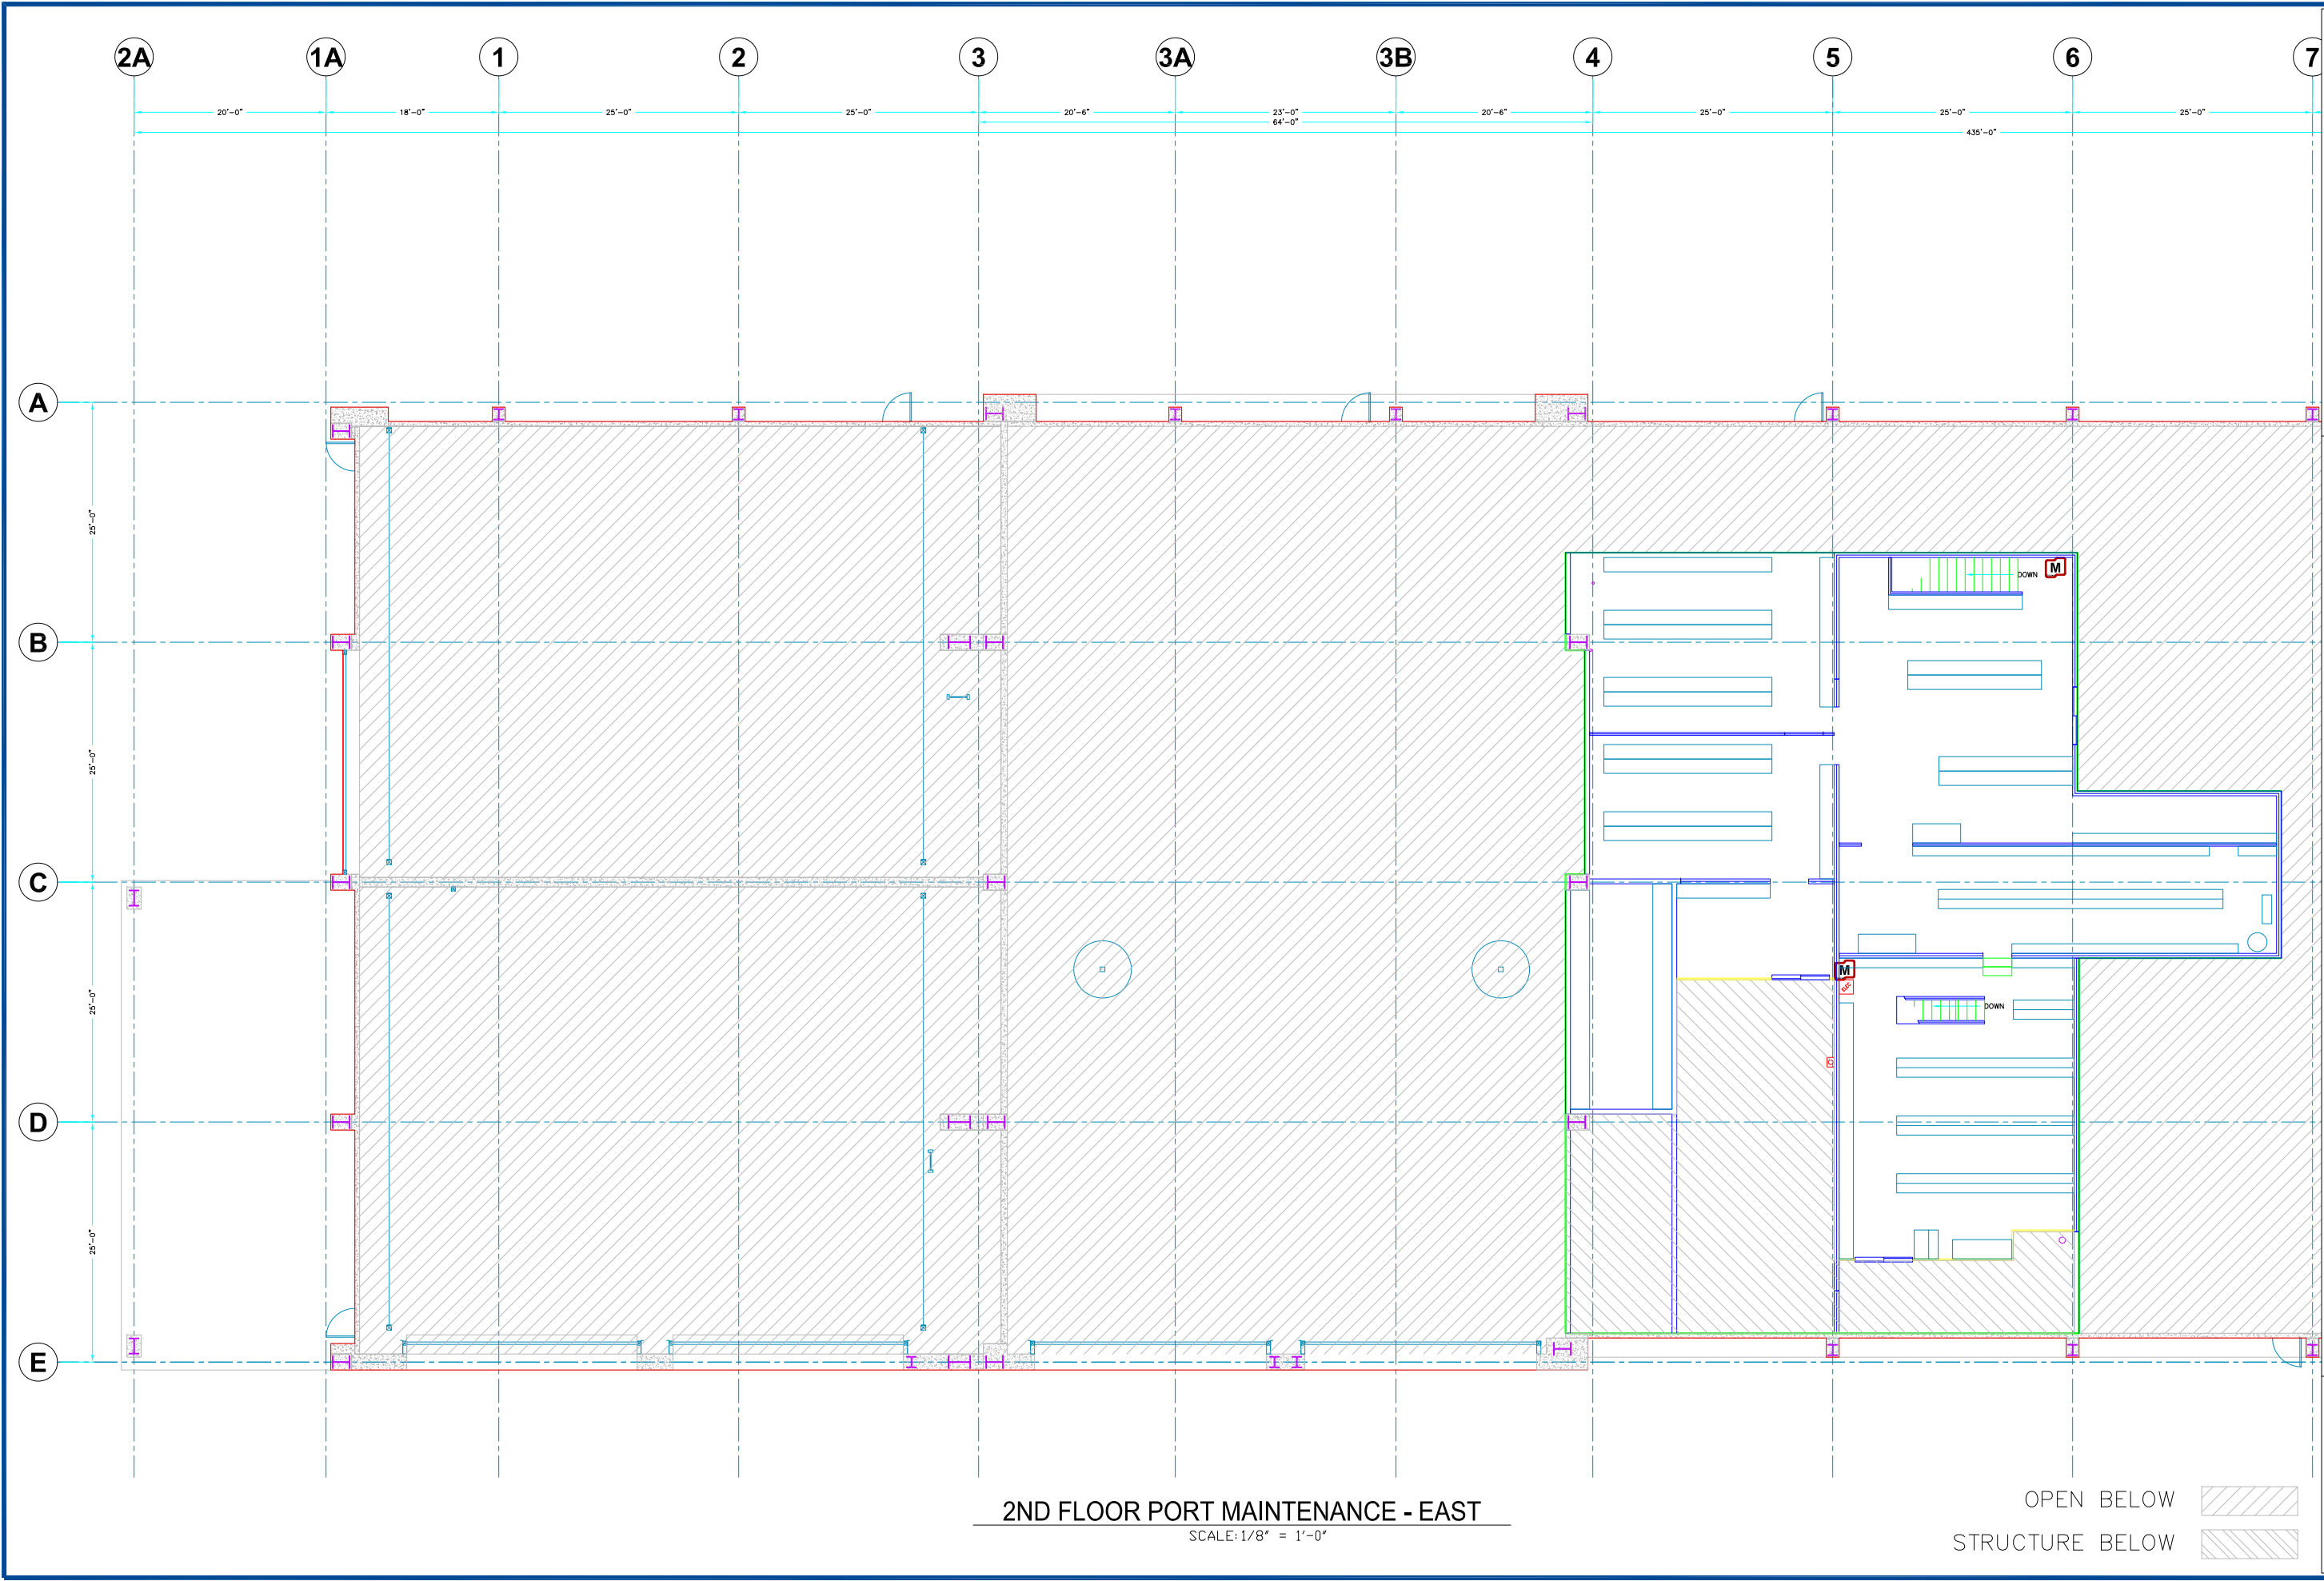

2ND FLOOR PORT MAINTENANCE - EAST
 SCALE: 1/8" = 1'-0"

OPEN BELOW 
 STRUCTURE BELOW 

PORT OF TACOMA, P.O. BOX 1837
 TACOMA, WA 98401 (253)933-5841



PORT MAINTENANCE BUILDING
FLOOR 2


FIG 03

FIG 01	OF 04	E. NUMBER:	DRAWING SCALE: AS NOTED	CREATED BY: barcher	DATE: Oct 04, 2022
		MARK:	REVISION:	BY:	APPR:
					DATE:

THIS DRAWING IS THE PROPERTY OF THE PORT OF TACOMA AND SHALL NOT BE USED ON OTHER WORK, DISCLOSED, COPIED, IN WHOLE OR IN PART, WITHOUT WRITTEN PERMISSION

BINDING EDGE

FILE: I:\Projects\PortSites\27 - Husky, OCT, T7\Bldgs\027 - PORT - Maintenance Bldg (AID 08931)\Port\DWG\PTacMaintenance

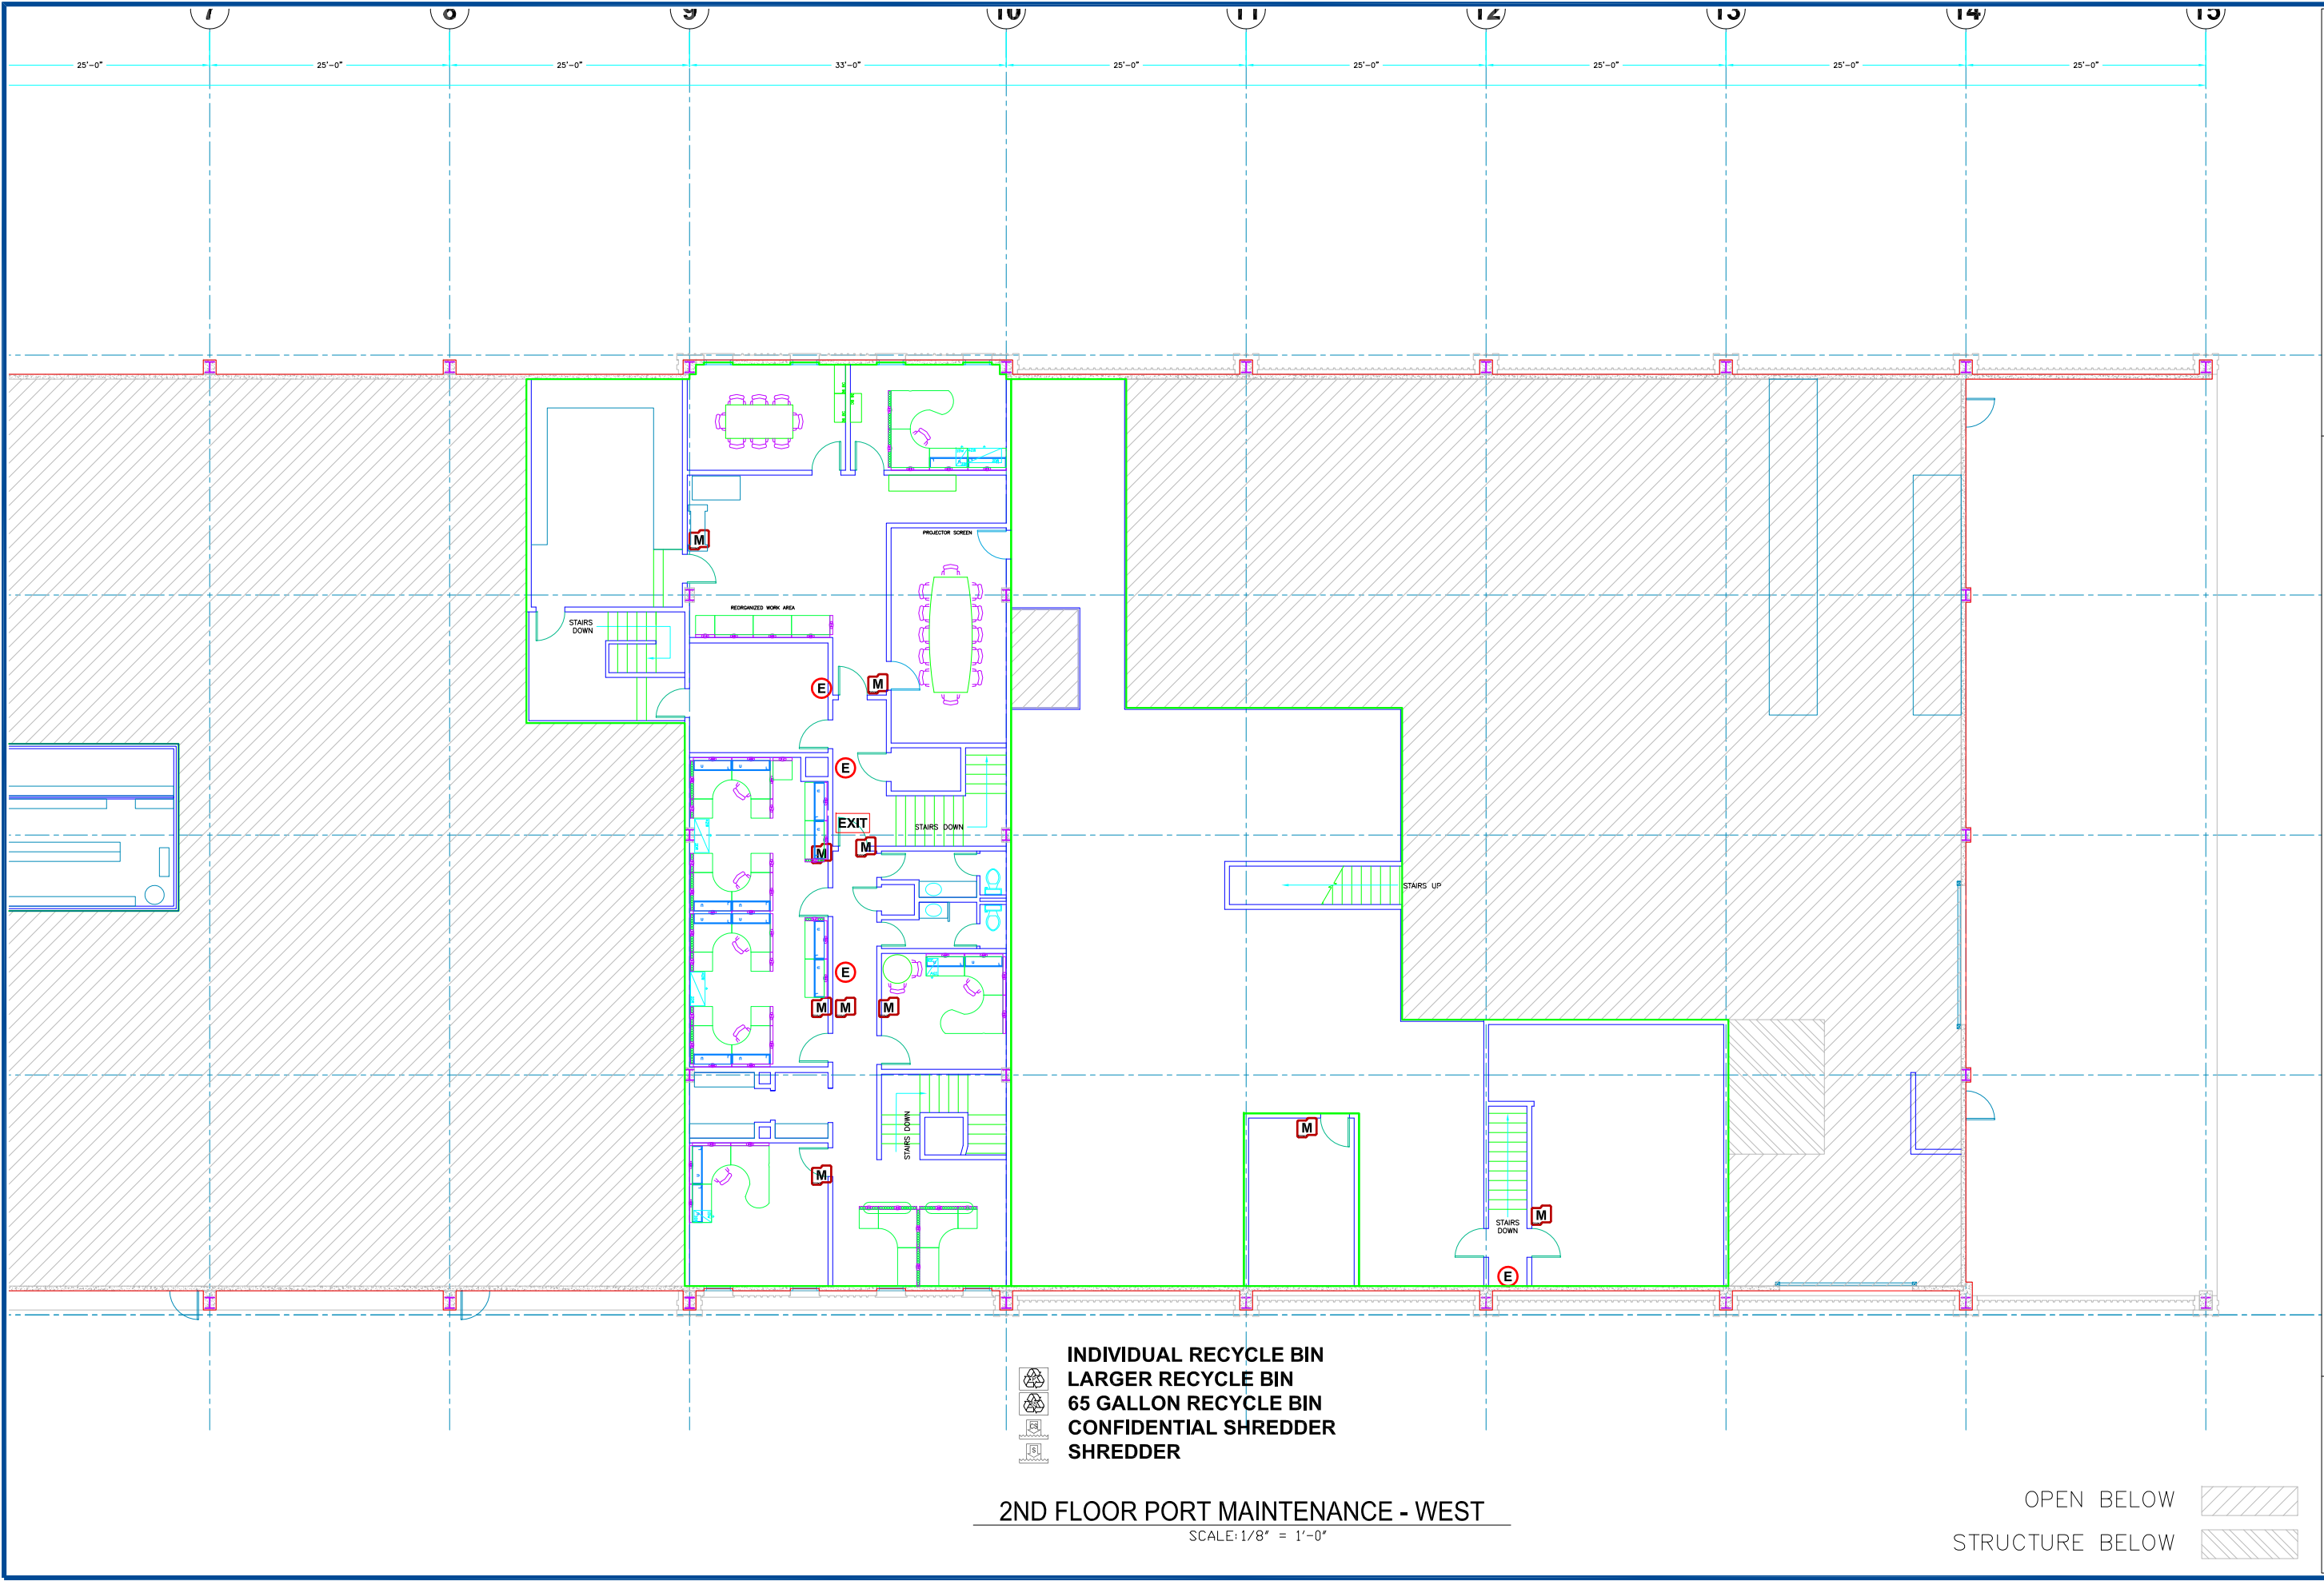

- INDIVIDUAL RECYCLE BIN
- LARGER RECYCLE BIN
- 65 GALLON RECYCLE BIN
- CONFIDENTIAL SHREDDER
- SHREDDER

2ND FLOOR PORT MAINTENANCE - WEST
 SCALE: 1/8" = 1'-0"

OPEN BELOW

STRUCTURE BELOW

PORT OF TACOMA, P.O. BOX 1837
 TACOMA, WA 98401 (253)863-8841



PORT MAINTENANCE BUILDING
FLOOR 2

FIG 04

MARK:	REVISION:	BY:	APPR:	DATE:
FIG 04	OF 04	E. NUMBER:	DRAWING SCALE: AS NOTED	
		CREATED BY:	barcher Oct 04, 2022	

THIS DRAWING IS THE PROPERTY OF THE PORT OF TACOMA AND SHALL NOT BE USED ON OTHER WORK, DISCLOSED, COPIED, IN WHOLE OR IN PART, WITHOUT WRITTEN PERMISSION