


PORT OF TACOMA

MIDDLE BLAIR NAVIGATION SAFETY IMPROVEMENT PROJECT

PROJECT NO. 101651.01

CONTRACT NO. 071862

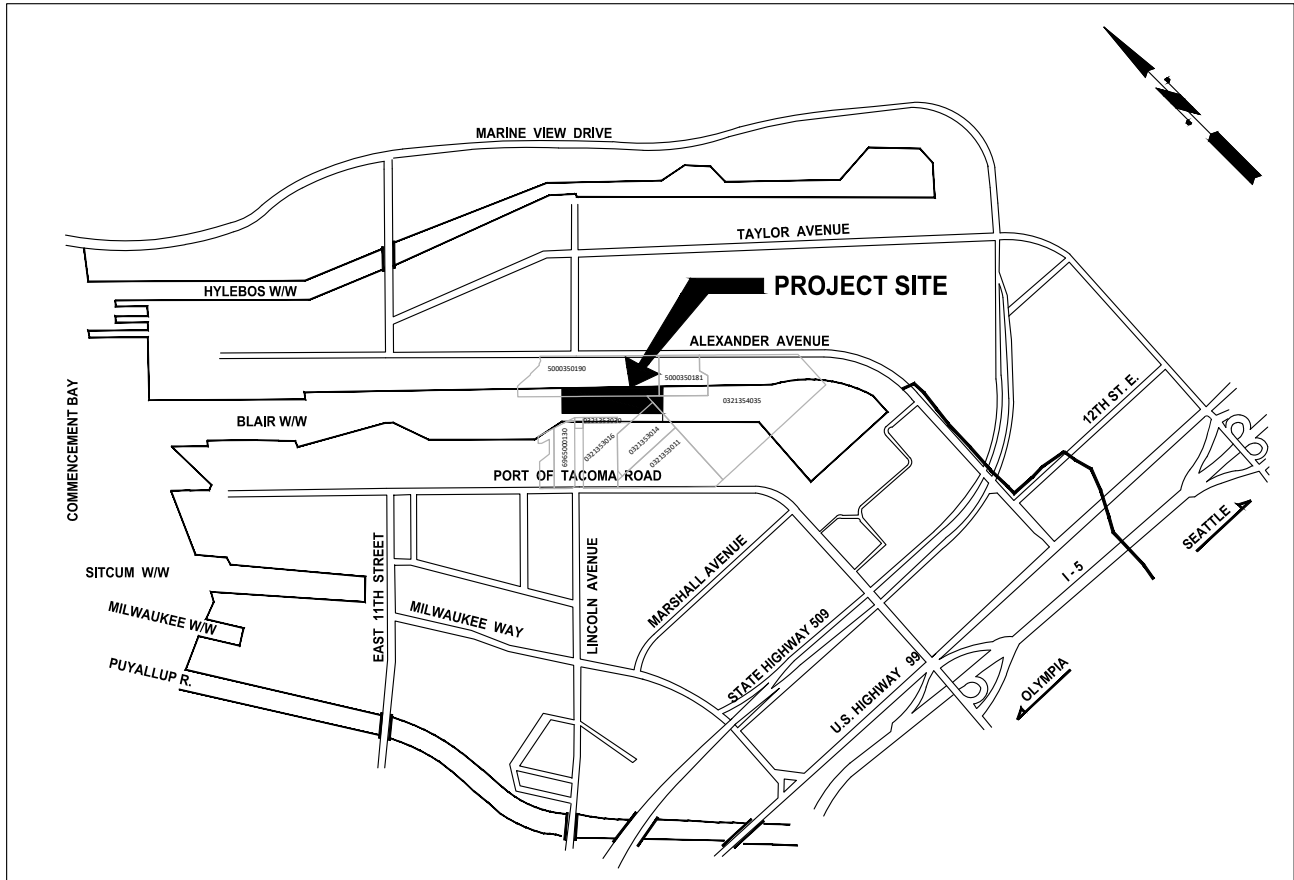

VICINITY MAP - PORT OF TACOMA
SCALE: NTS




WSP USA Inc.
1201 Pacific Ave
Suite 550
Tacoma, WA 98402
TEL: (206) 431-2300
FAX: (206) 431-2250

REFERENCE #: TBD
APPLICANT: Port of Tacoma
ADDRESS: Washington United Terminal (WUT)
1815 Port of Tacoma Rd
PROJECT PARCEL #'s: 0321353030, 0321353014,
0321354035
ADJACENT PROPERTY OWNERS:
1. Port of Tacoma
2. PUYALLUP TRIBE OF INDIANS


MIDDLE BLAIR NAVIGATION SAFETY IMPROVEMENT PROJECT COVER SHEET & VICINITY MAP

PROPOSED PROJECT: MIDDLE BLAIR NAVIGATION
SAFETY IMPROVEMENT PROJECT
IN: Blair Waterway
NEAR/AT: Tacoma
COUNTY: Pierce
STATE: WA
LAT: 47.26372 N
LONG: -122.38866 W
DATUM: MLLW
DATE: JUNE 2024

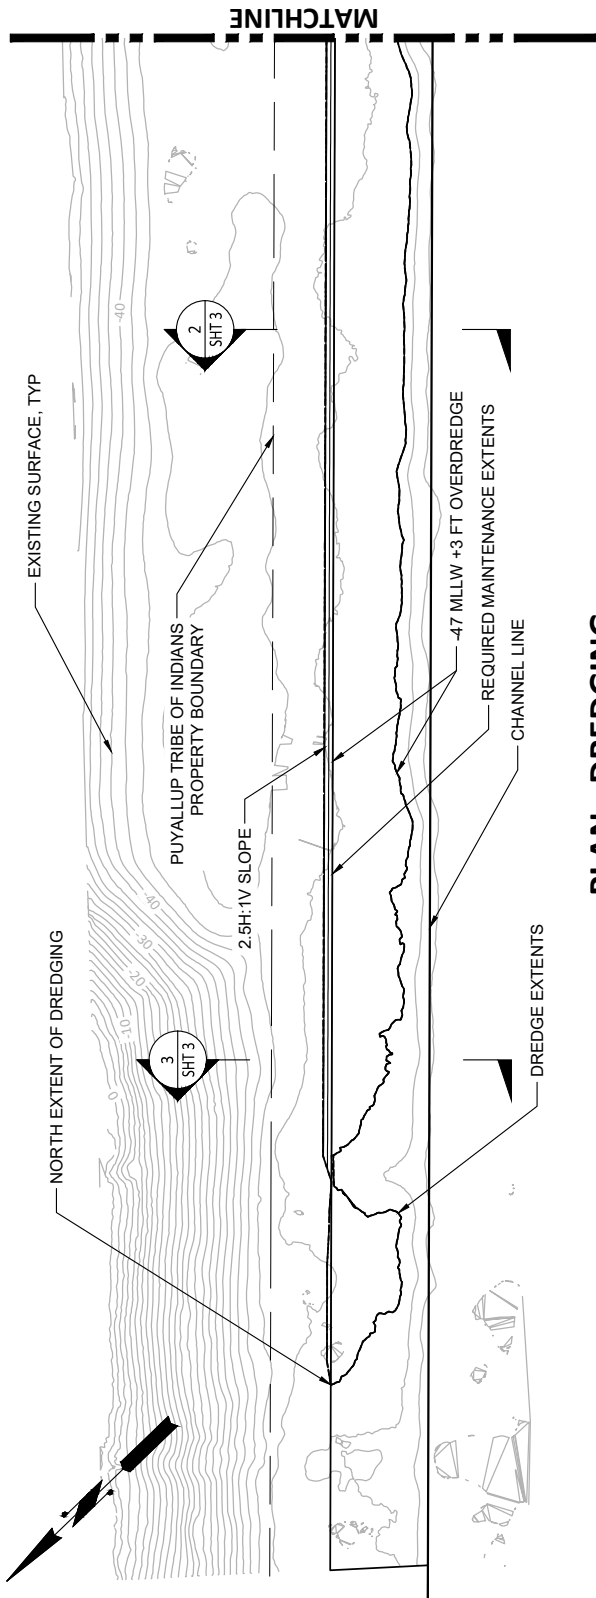

PLAN - DREDGING

SCALE: 1" = 60'

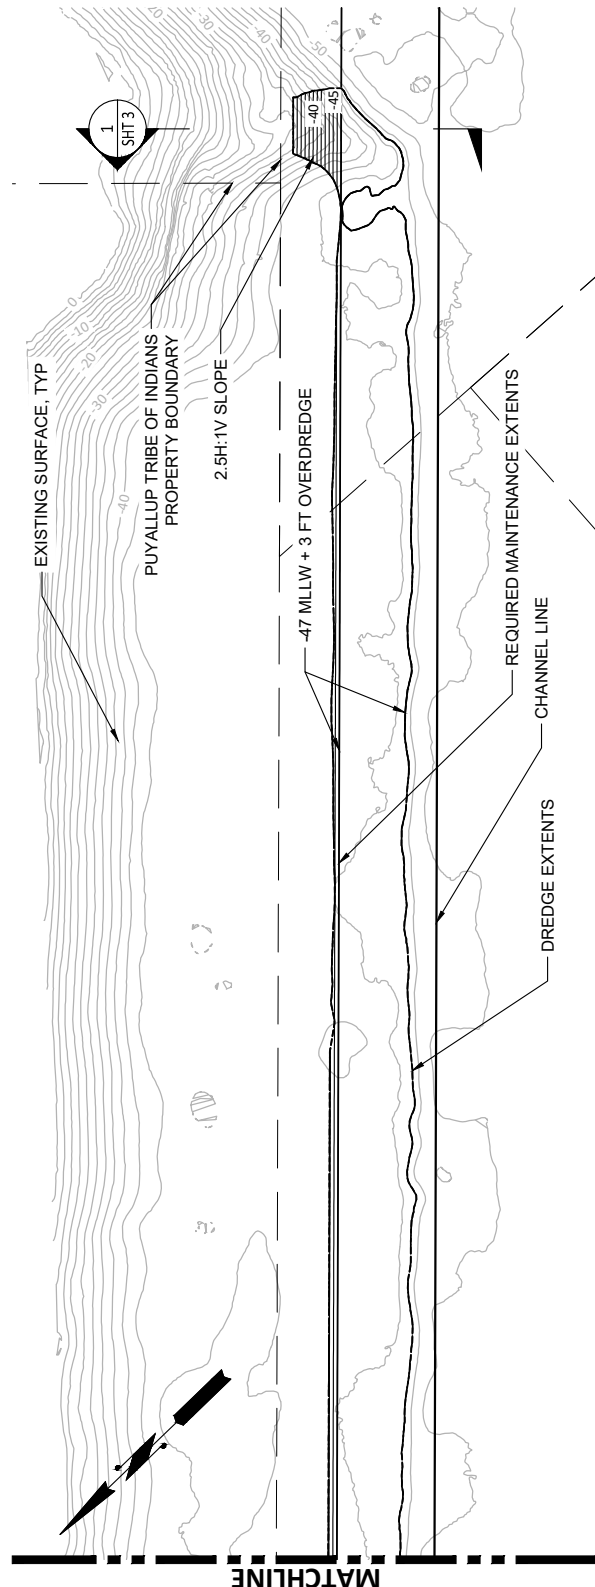

NOTES:

1. DESIGN DREDGE DEPTH = -47 FEET MLLW
2. OVERDREDGE ALLOWANCE = 3 FEET MAXIMUM (-47 TO -50 FEET MLLW)

PLAN - DREDGING

SCALE: 1" = 60'



REFERENCE #: TBD




APPLICANT: Port of Tacoma
ADDRESS: Washington United Terminal (WUT)
1815 Port of Tacoma Rd
PROJECT PARCEL #'s: 0321353030, 0321353014,
0321354035

ADJACENT PROPERTY OWNERS:
1. Port of Tacoma
2. PUYALLUP TRIBE OF INDIANS

MIDDLE BLAIR NAVIGATION SAFETY IMPROVEMENT PROJECT SITE OVERVIEW PLAN

PROPOSED PROJECT: MIDDLE BLAIR NAVIGATION
SAFETY IMPROVEMENT PROJECT


IN: Blair Waterway
NEAR/AT: Tacoma
COUNTY: Pierce
STATE: WA
LAT: 47.26372 N
LONG: -122.38866 W
DATUM: MLLW
DATE: JUNE 2024

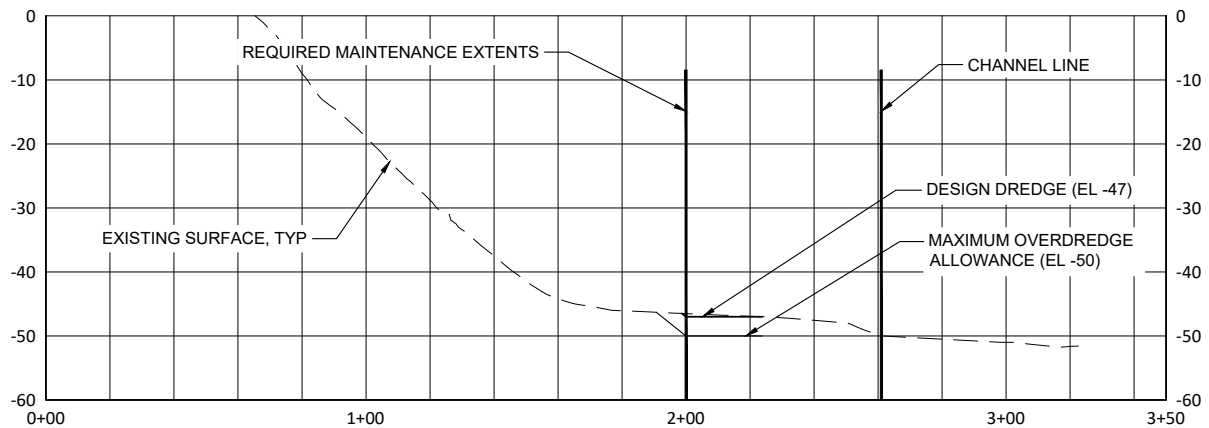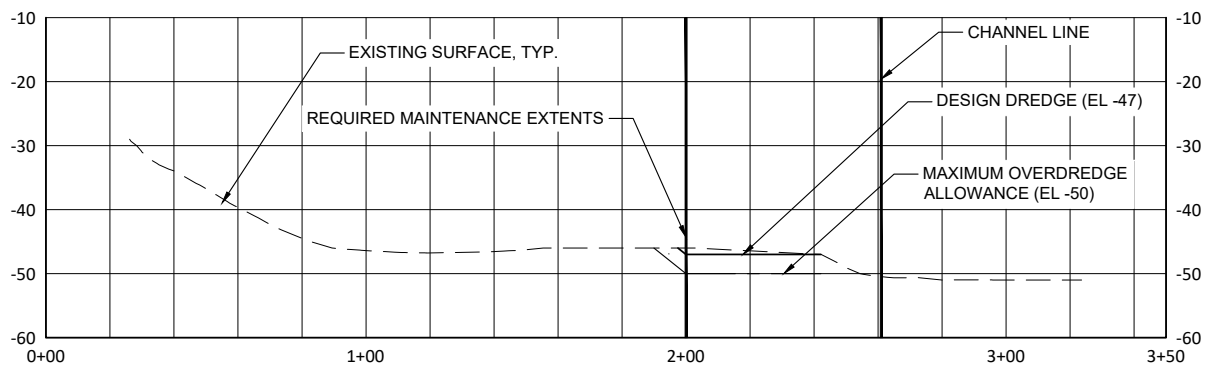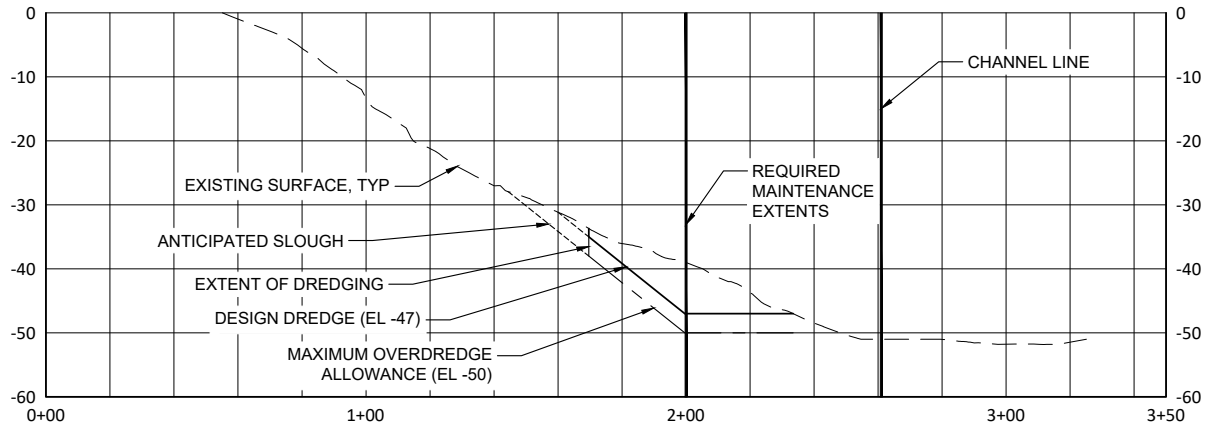

REFERENCE #: TBD
 APPLICANT: Port of Tacoma
 ADDRESS: Washington United Terminal (WUT)
 1815 Port of Tacoma Rd
 PROJECT PARCEL #'s: 0321353030, 0321353014,
 0321354035
 ADJACENT PROPERTY OWNERS:
 1. Port of Tacoma
 2. PUYALLUP TRIBE OF INDIANS

MIDDLE BLAIR NAVIGATION SAFETY IMPROVEMENT PROJECT SECTIONS

PROPOSED PROJECT: MIDDLE BLAIR NAVIGATION
 SAFETY IMPROVEMENT PROJECT
 IN: Blair Waterway
 NEAR/AT: Tacoma
 COUNTY: Pierce
 STATE: WA
 LAT: 47.26372 N
 LONG: -122.38866 W
 DATUM: MLLW
 DATE: JUNE 2024

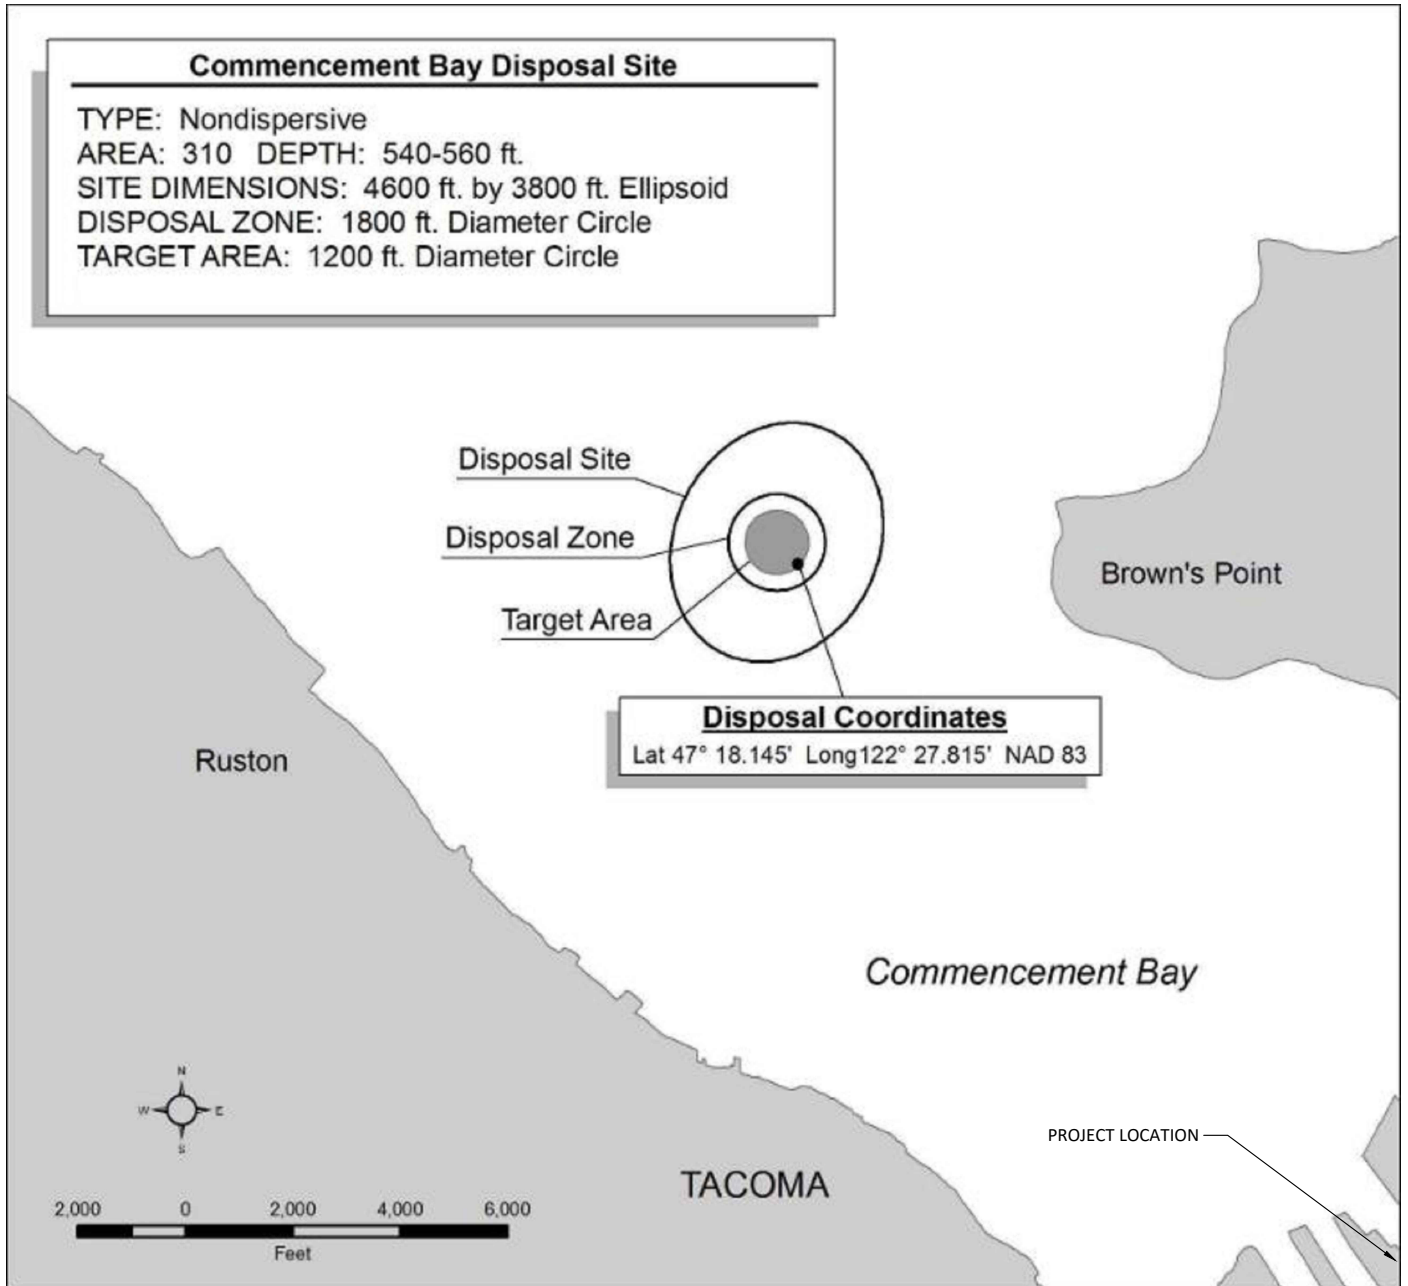

DISPOSAL SITE FIGURE:
[HTTPS://WWW.NWS.USACE.ARMY.MIL/MISSIONS/CIVIL-WORKS/DREDGING/DISPOSAL-SITES/](https://www.nws.usace.army.mil/missions/civil-works/dredging/disposal-sites/)

DISPOSAL SITE

REFERENCE #: TBD

APPLICANT: Port of Tacoma
 ADDRESS: Washington United Terminal (WUT)
 1815 Port of Tacoma Rd
 PROJECT PARCEL #'s: 0321353030, 0321353014,
 0321354035

ADJACENT PROPERTY OWNERS:
 1. Port of Tacoma
 2. PUYALLUP TRIBE OF INDIANS

MIDDLE BLAIR NAVIGATION SAFETY IMPROVEMENT PROJECT DISPOSAL SITE

PROPOSED PROJECT: MIDDLE BLAIR NAVIGATION
 SAFETY IMPROVEMENT PROJECT

IN: Blair Waterway
 NEAR/AT: Tacoma
 COUNTY: Pierce
 STATE: WA
 LAT: 47.26372 N
 LONG: -122.38866 W
 DATUM: MLLW
 DATE: JUNE 2024