

P01 TYPICAL OWS





P02 TYPICAL VALVE BOX



P03 TYPICAL VALVE BOX

STD CONSTRUCTION NOTES:


- 1 LIMITS OF ACP REMOVAL.
- 2 LIMITS OF REINF CONC SLAB.
- 3 ADJUST TYPE 1L CB AND RESTORE SURFACING, SEE DETAIL 1, SHEET C2.01.
- 4 ADJUST TYPE 2 CB AND RESTORE SURFACING, SEE DETAIL 2, SHEET C2.02.
- 5 ADJUST VAULT AND RESTORE SURFACING, SEE DETAIL 3, SHEET C2.03.
- 6 ADJUST WATER VALVE BOX AND RESTORE SURFACING, SEE DETAIL 4, SHEET C2.04.
- 7 RESTORE ACP.

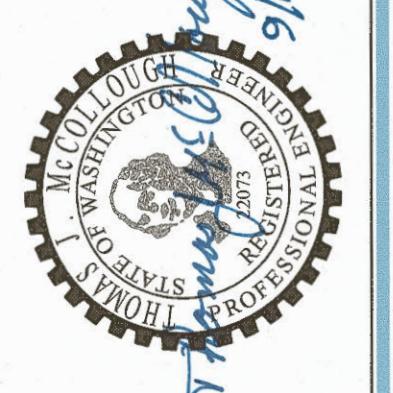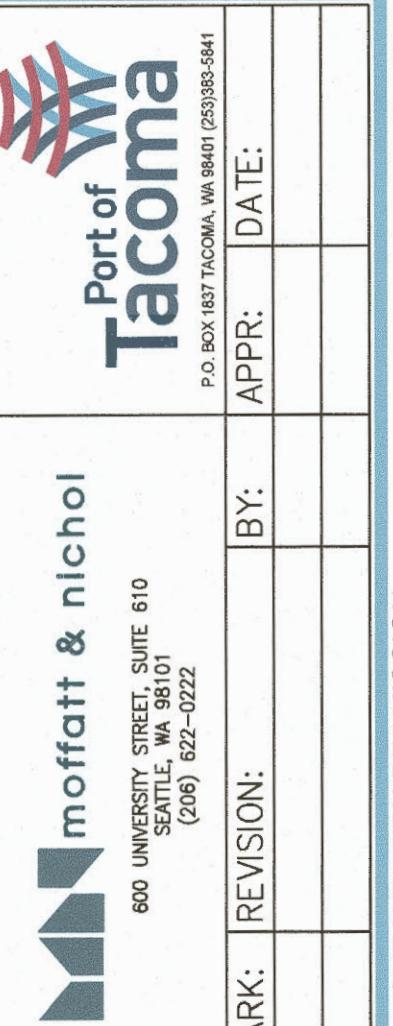


NOTES:

1. EXISTING STRUCTURES ARE SHOWN AT ESTIMATED LOCATIONS, SIZE AND CONFIGURATION. CONTRACTOR SHALL FIELD VERIFY SITE CONDITIONS.
2. NOT EVERY STD CONSTRUCTION NOTE IS USED ON EVERY SHEET.
3. PROTECT WORK AREAS PER DETAIL 7, SHEET C2.06.

C1.01		PIERCE COUNTY TERMINAL OPERATIONAL PAVEMENT REPAIRS	
ENLARGED UTILITIES PLAN 01			
Sheets 5 of 16	Approved: <i>J. Vandenber</i> 8/14/19	Checked by: T. MCCOLLOUGH 8/29/19	Date: 08/29/19
Cont./Cons.: 071158	Director Eng. Date: B. HALEY 8/29/19	Proj. Engr. Date: J. VANDENBERG 8/29/19	Printed By: Greene Aug 29, 2019
M. ID: 201038.01	Township: 20N Range: 3E Section: 10	Vert.: MLLW	Port Address: One Sicum Plaza, TACOMA, WA 98401-1837
Phase: BID SET	Drawing Scale: AS NOTED		

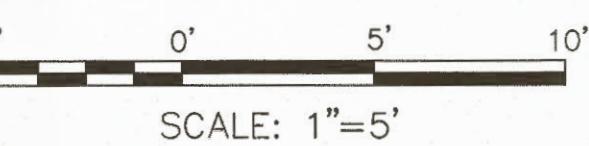


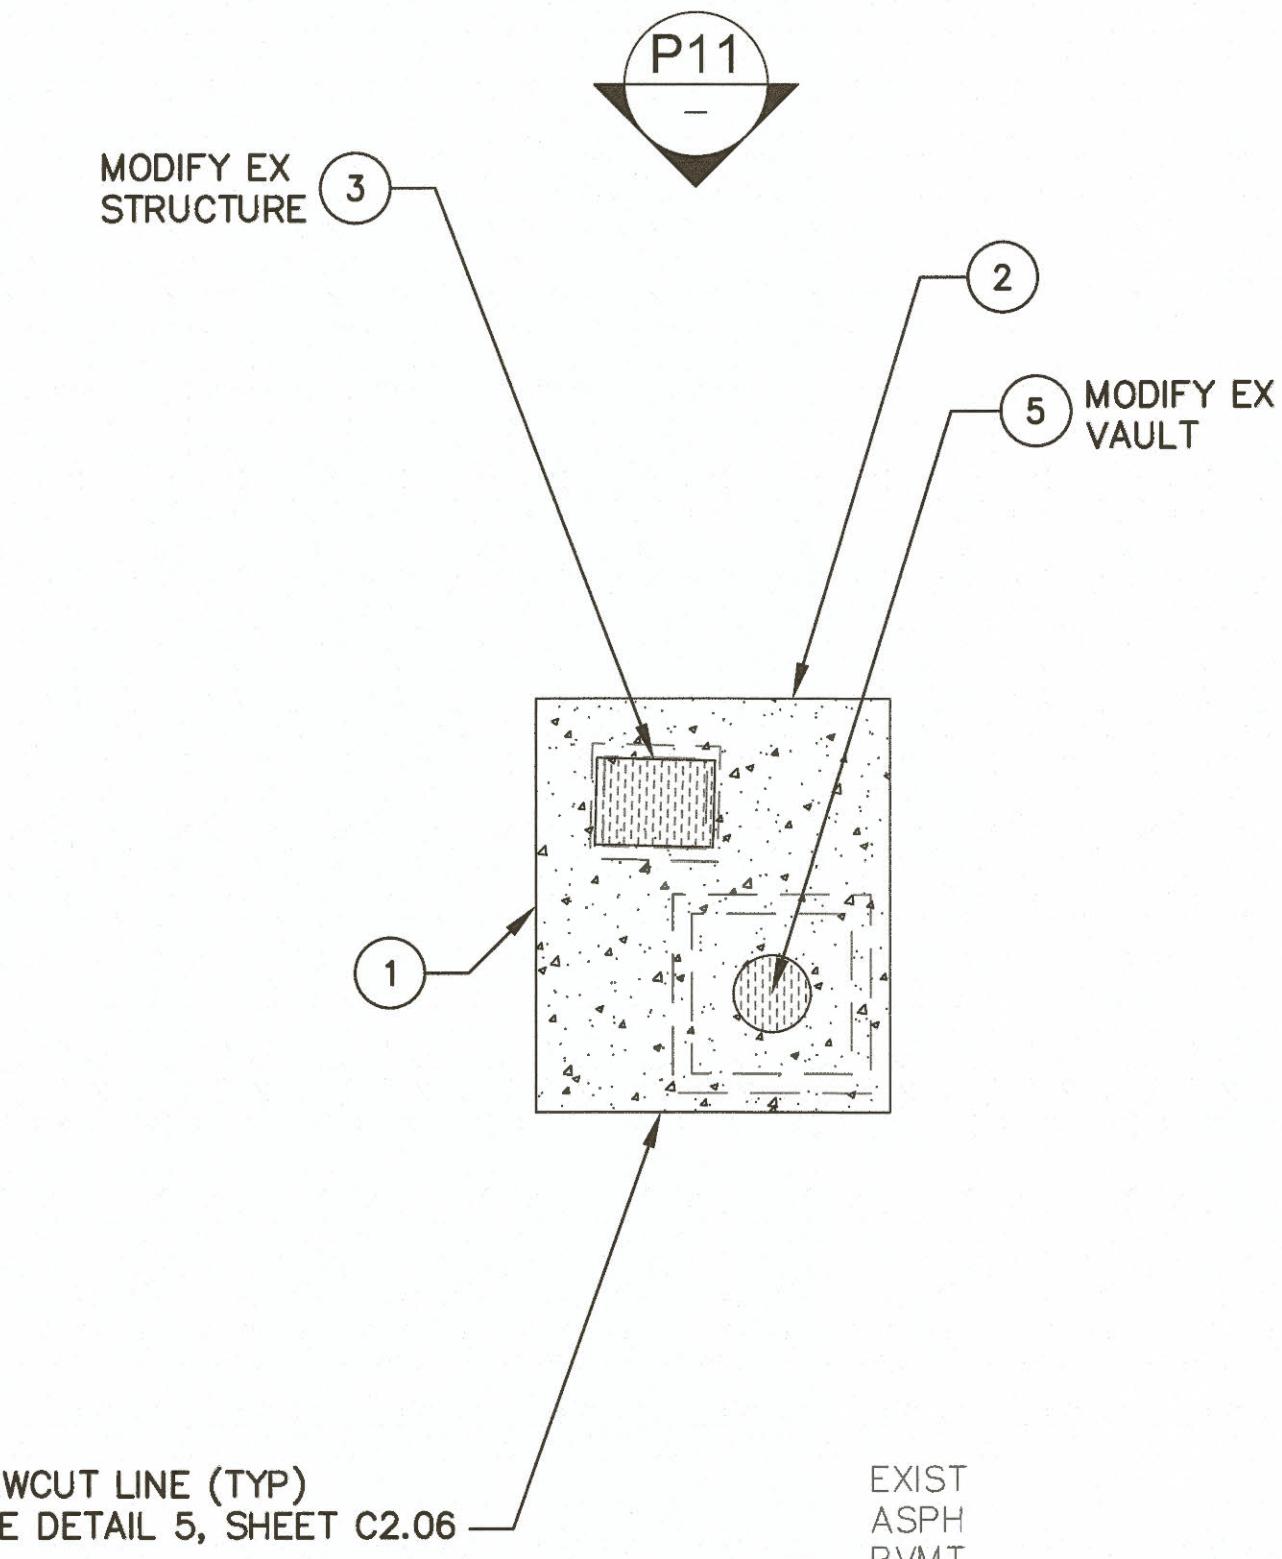

**11** TYPICAL CB (TYPE 1L CB) & CPV (POWER VAULT)  
SCALE: 1" = 5'



**P11** TYPICAL SD & CPV

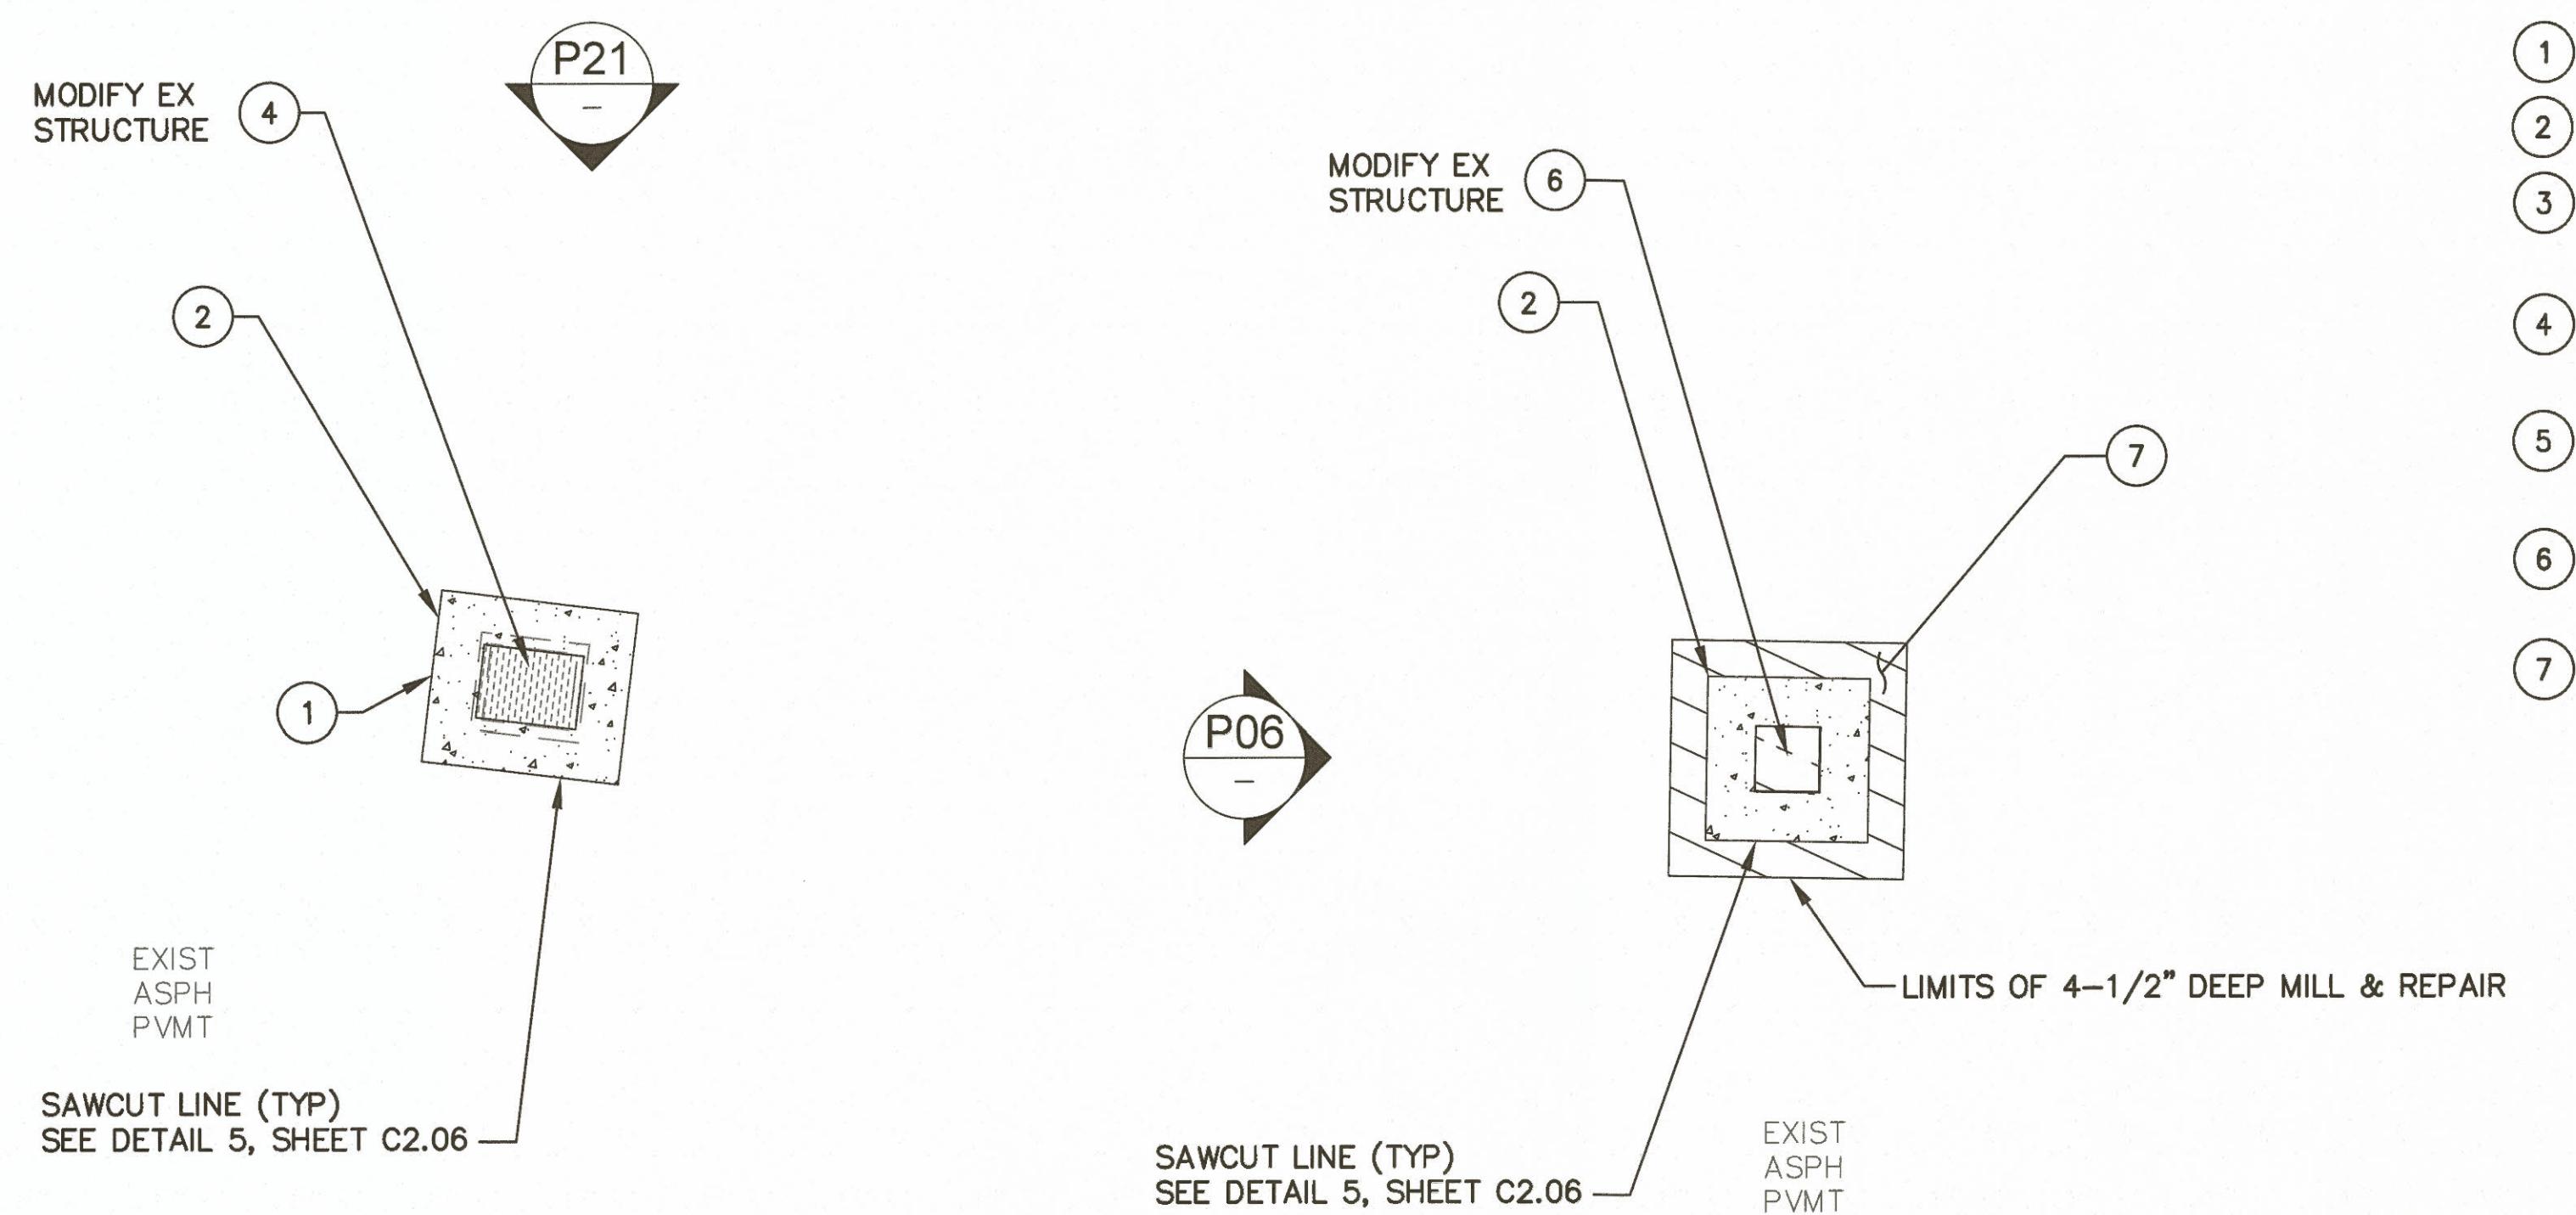

**21** TYPICAL CB (TYPE 2 CB)  
SCALE: 1" = 5'

**P21** TYPICAL CB



**6** TYPICAL SINGLE VALVE BOX (WATER VALVE BOX)  
SCALE: 1" = 5'

**P06** TYPICAL VALVE BOX

STD CONSTRUCTION NOTES:

- 1 LIMITS OF ACP REMOVAL.
- 2 LIMITS OF REINF CONC SLAB.
- 3 ADJUST TYPE 1L CB AND RESTORE SURFACING, SEE DETAIL 1, SHEET C2.01.
- 4 ADJUST TYPE 2 CB AND RESTORE SURFACING, SEE DETAIL 2, SHEET C2.02.
- 5 ADJUST VAULT AND RESTORE SURFACING, SEE DETAIL 3, SHEET C2.03.
- 6 ADJUST WATER VALVE BOX AND RESTORE SURFACING, SEE DETAIL 4, SHEET C2.04.
- 7 RESTORE ACP.

 <b>Port of Tacoma</b> <small>P.O. BOX 18318, TACOMA, WA 98401-18318</small>			
		<b>moffatt &amp; nichol</b>	<b>600 UNIVERSITY STREET, SUITE 610 SEATTLE, WA 98101 (206) 622-0222</b>
MARK:	REVISION:	BY:	APPR:

*[Handwritten signatures and initials over the form]*

THIS DRAWING IS THE PROPERTY OF THE PORT OF TACOMA AND SHALL NOT BE USED ON OTHER WORK, DISCLOSED, COPIED, IN WHOLE OR IN PART, WITHOUT WRITTEN PERMISSION

<b>PIERCE COUNTY TERMINAL OPERATIONAL PAVEMENT REPAIRS</b> <b>ENLARGED UTILITIES PLAN 02</b>	
APPROVED:	T. MCCOLLOUGH B. HALEY 8/29/19
DIR/ENGR:	VANDENBERG
PRINTED BY:	coreene Aug 29, 2019
SECTION:	PORT ADDRESS: ONE SLCUM PLAZA TACOMA, WA 98401-1837
DRAWING SCALE:	AS NOTED
PARCEL:	

**C1.02**  
SHEET 6 OF 16  
CONT/CONS: 0711158  
M. ID: 201038.01  
PHASE: BID SETT

5' 0' 5' 10'  
SCALE: 1"=5'





P07 TYPICAL CPV & CPV



P08 TYPICAL PV, PV & SV




P09 TYPICAL CB

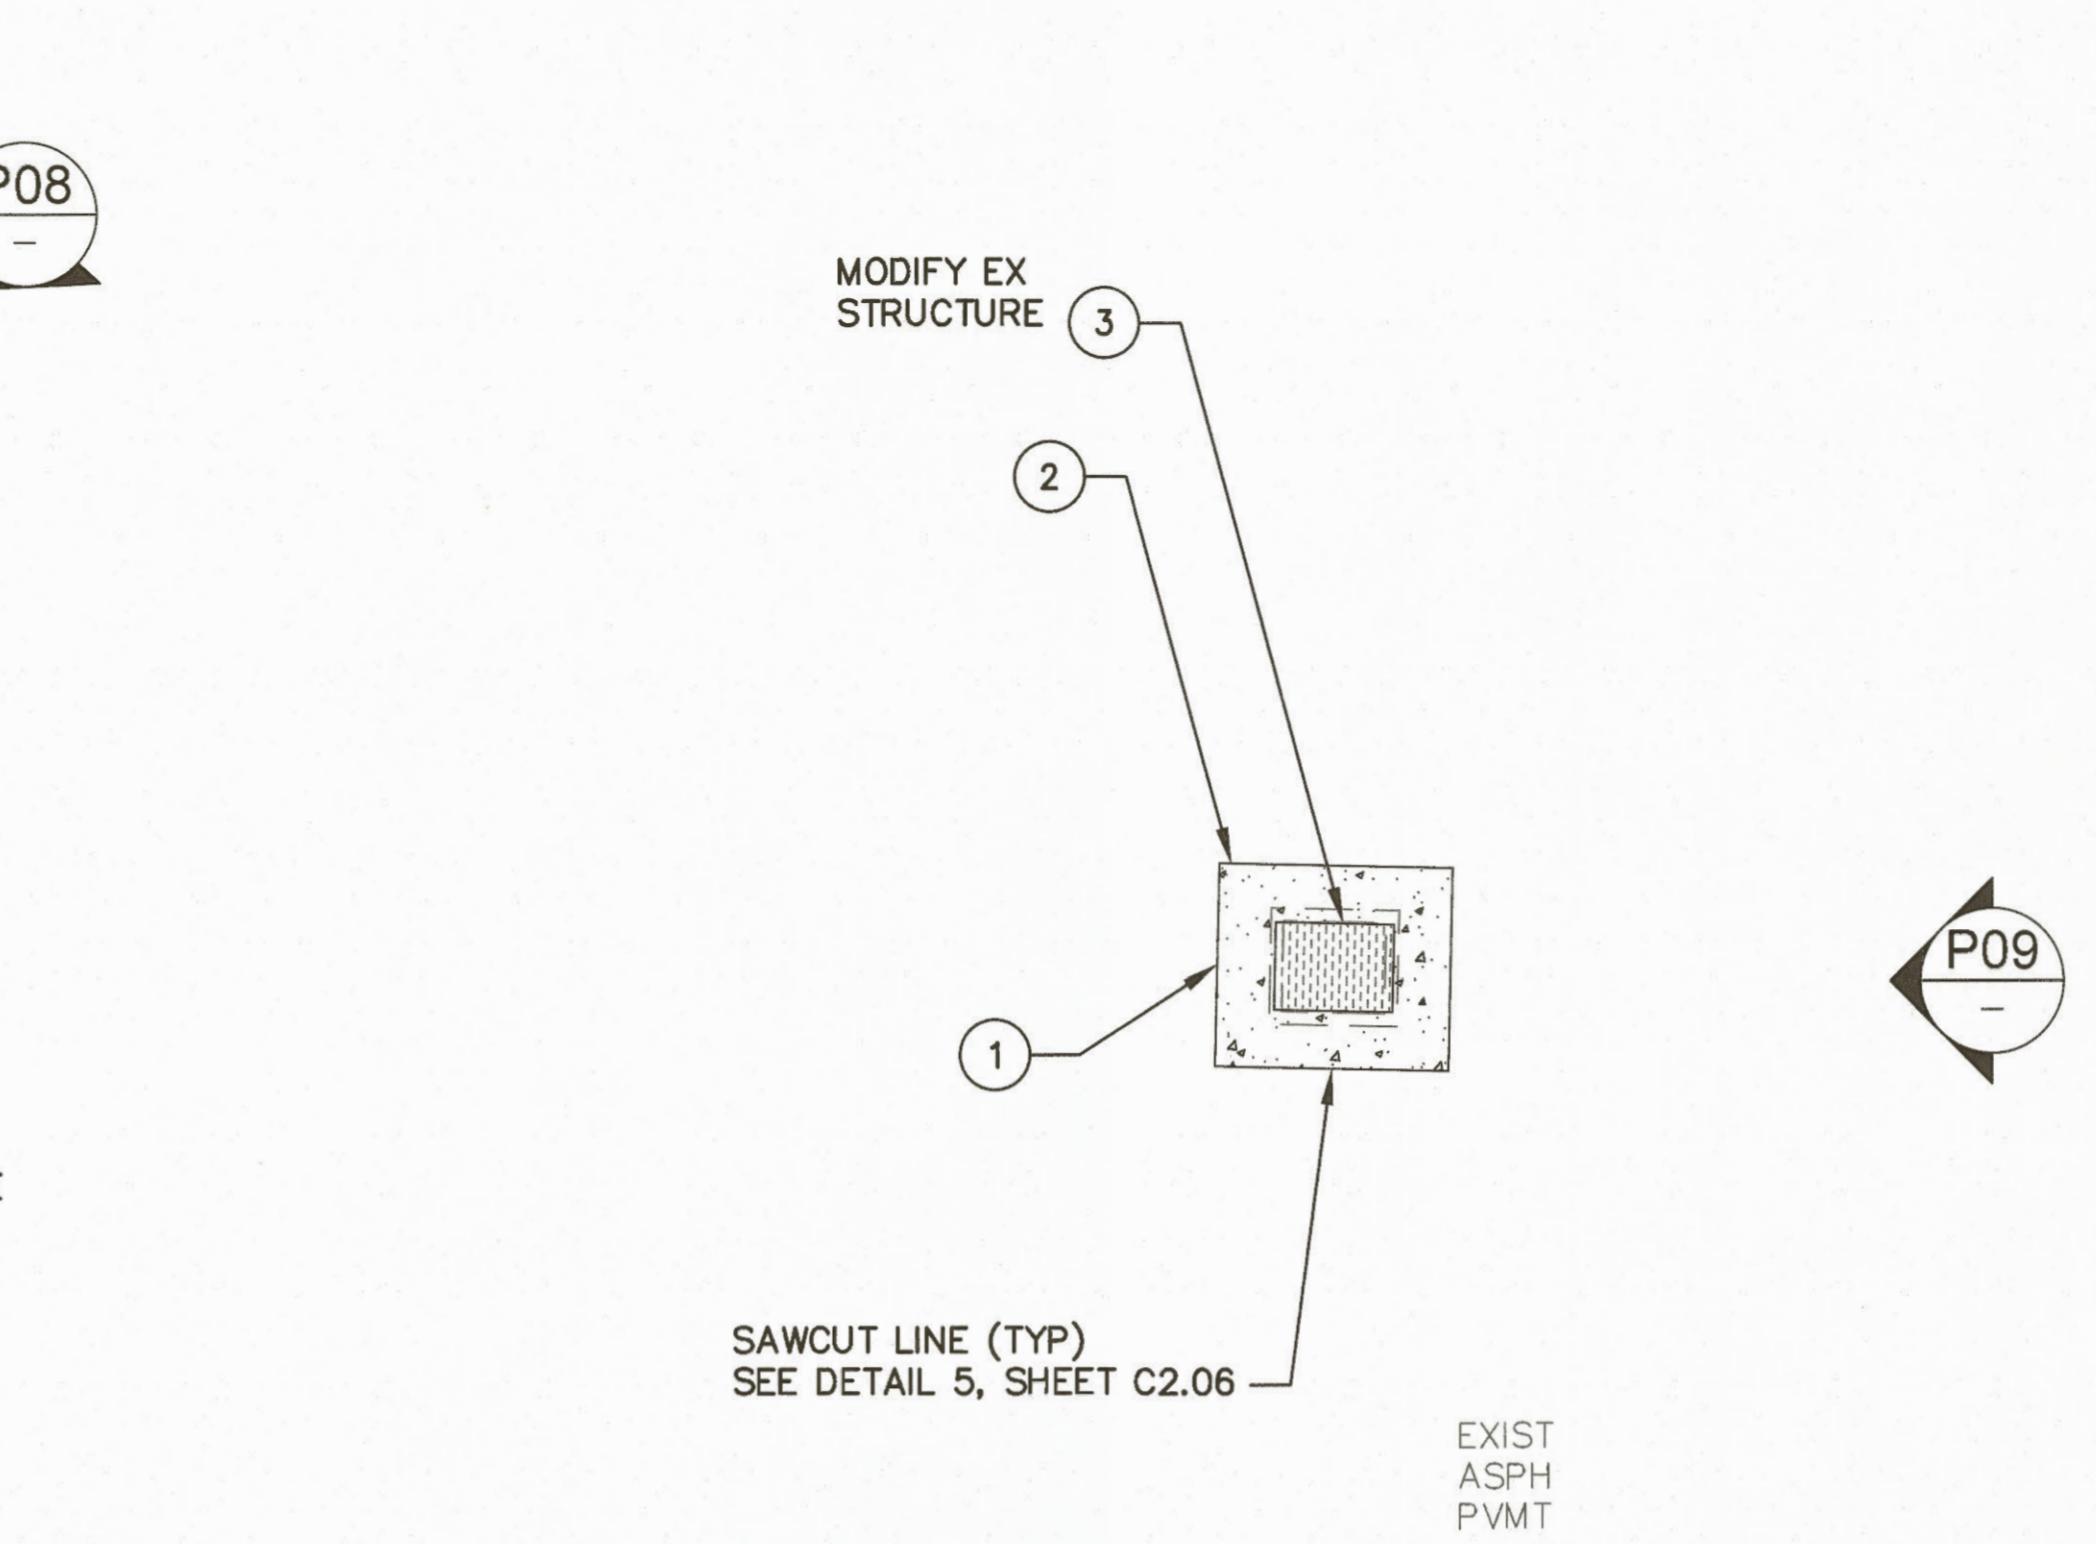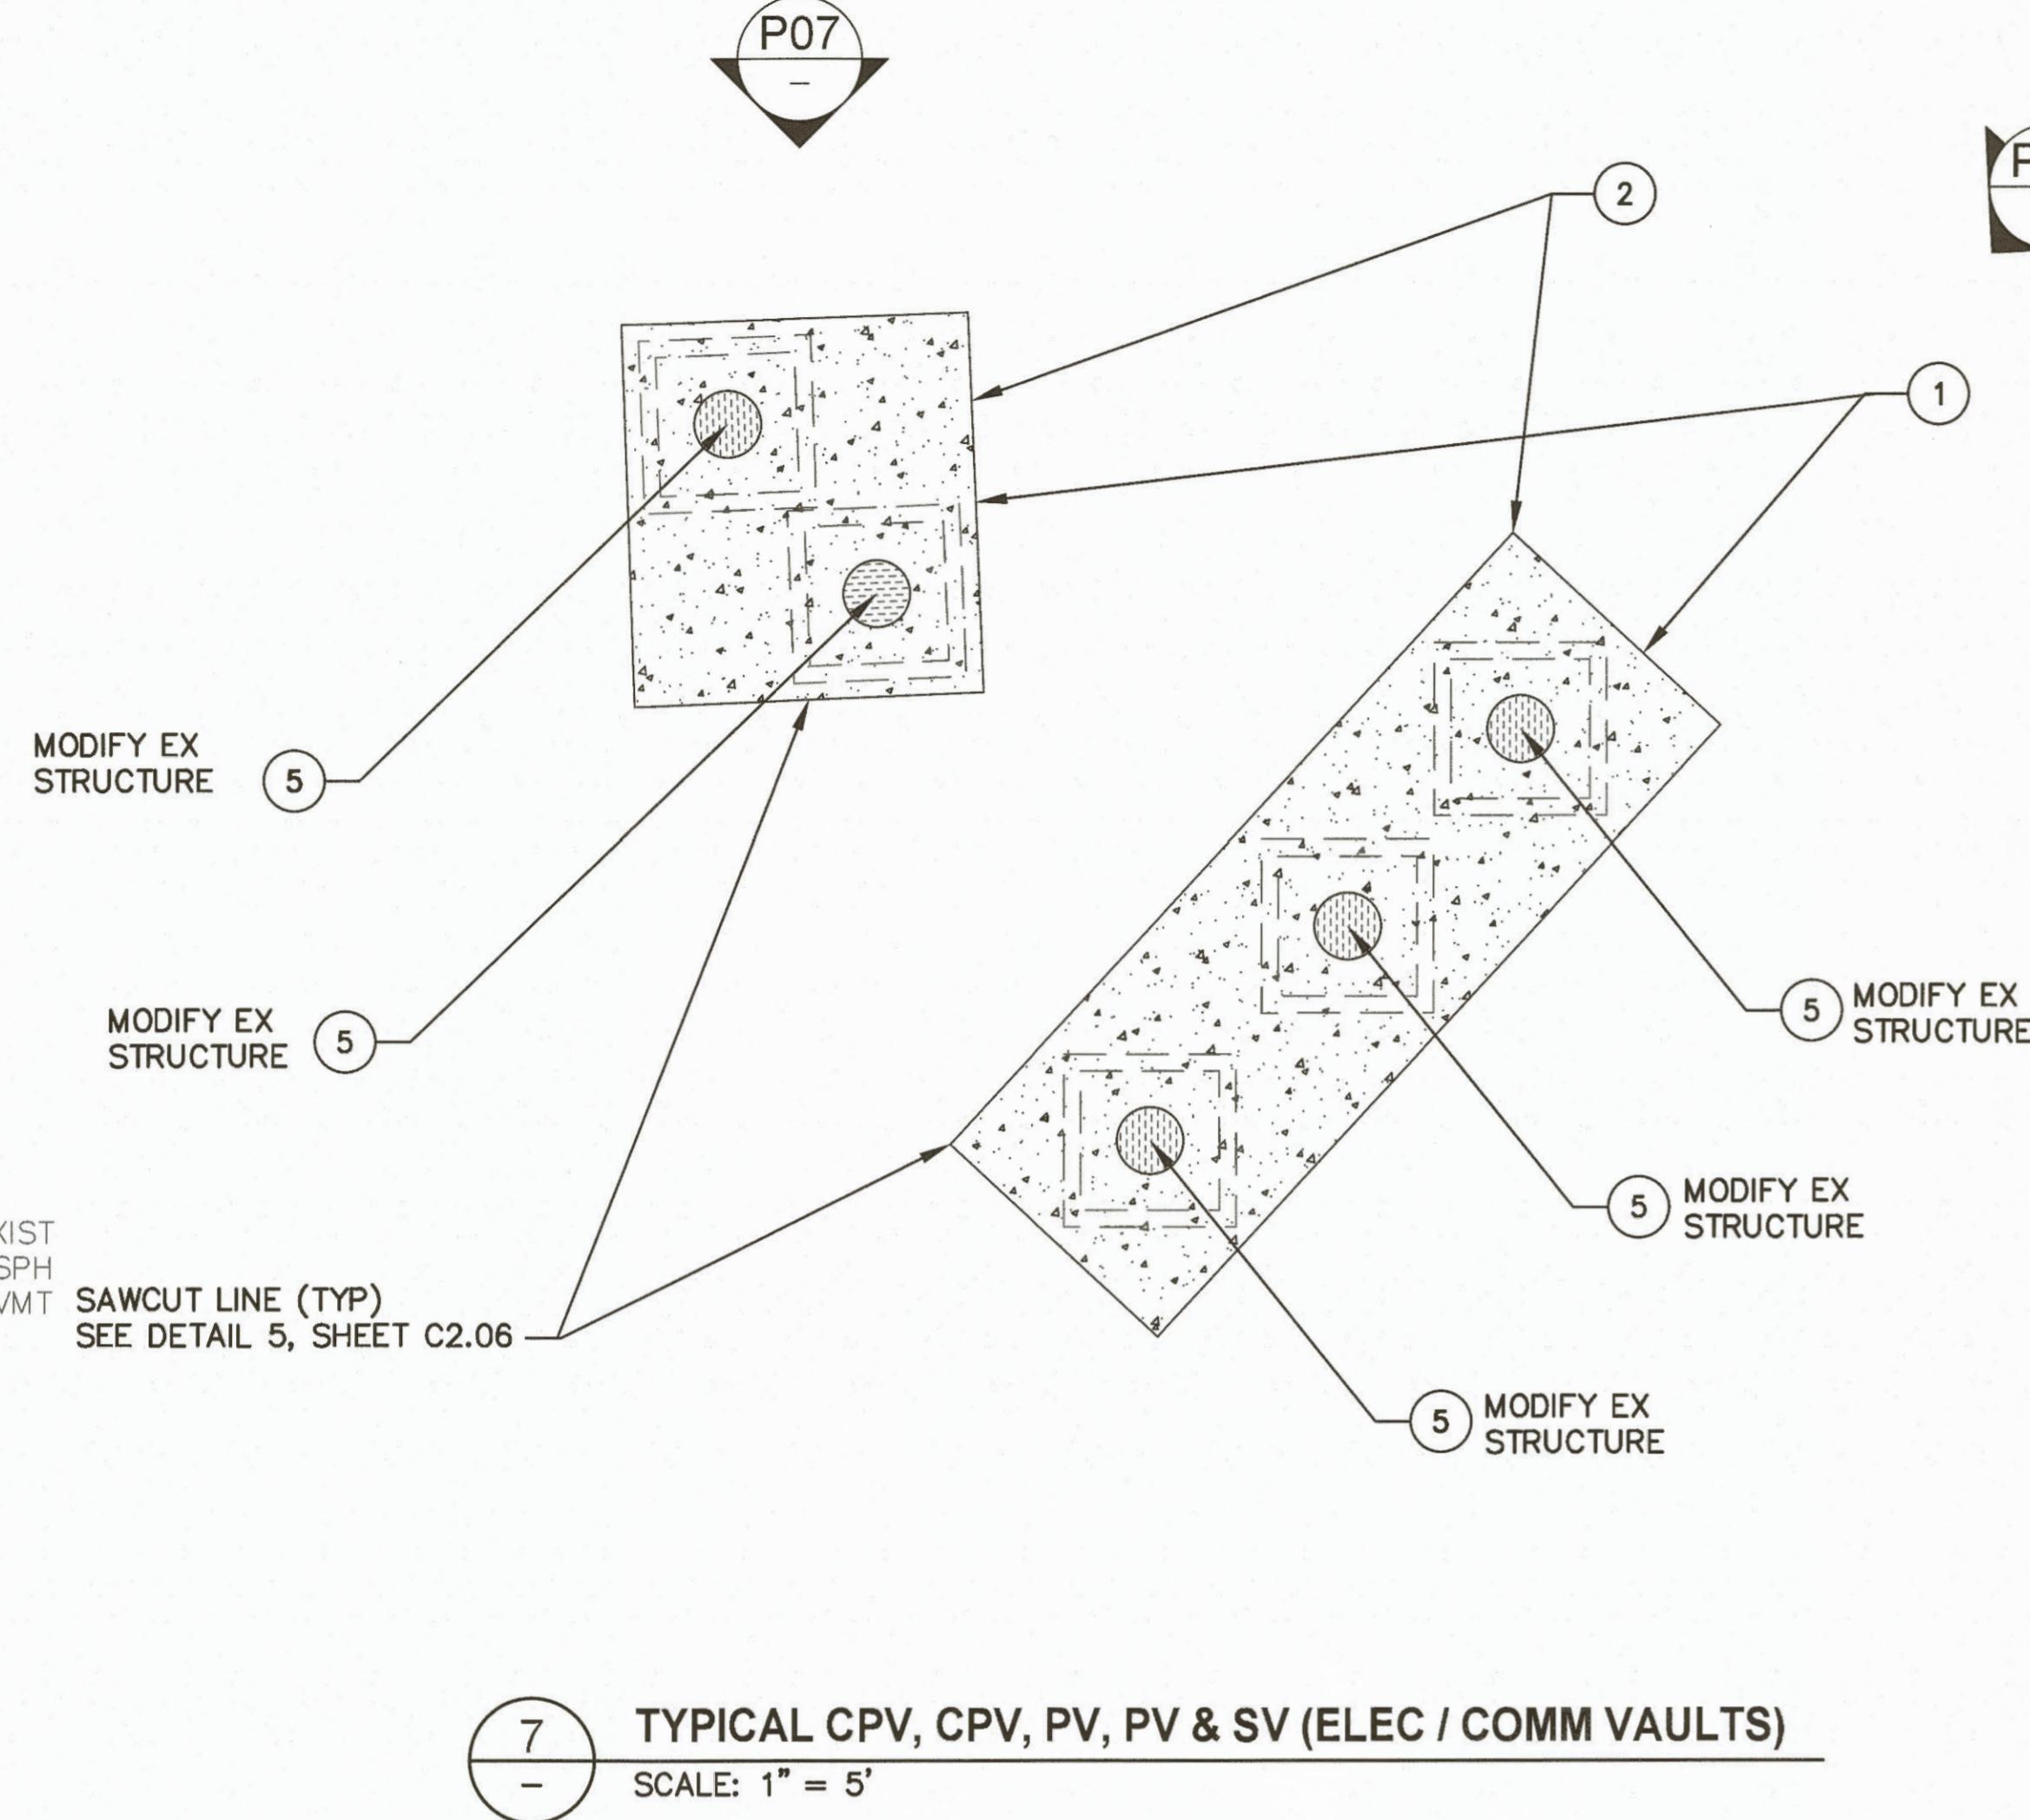

STD CONSTRUCTION NOTES:

1. LIMITS OF ACP REMOVAL.
2. LIMITS OF REINF CONC SLAB.
3. ADJUST TYPE 1L CB AND RESTORE SURFACING, SEE DETAIL 1, SHEET C2.01.
4. ADJUST TYPE 2 CB AND RESTORE SURFACING, SEE DETAIL 2, SHEET C2.02.
5. ADJUST VAULT AND RESTORE SURFACING, SEE DETAIL 3, SHEET C2.03.
6. ADJUST WATER VALVE BOX AND RESTORE SURFACING, SEE DETAIL 4, SHEET C2.04.

	Port of Tacoma
600 UNIVERSITY STREET, SUITE 610 SEATTLE, WA 98101 (206) 622-0222	P.O. BOX 253585, TACOMA, WA 98425-3585
MARK: <u>REVISION:</u>	BY: <u>APPR:</u> DATE: <u>9/12/19</u>

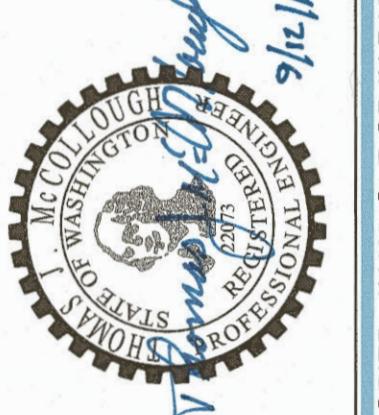

RECEIVED RECORDED PROFESSIONAL ENGINEER RECEIVED RECORDED PROFESSIONAL ENGINEER
--

**PIERCE COUNTY TERMINAL  
OPERATIONAL PAVEMENT REPAIRS**

SHEET 7 OF 16


CONT/CONS: 071158 TOWNSHIP: 20N RANGE: 3E SECTION: MLLW

M. ID: 201038.01 DATE-HRZNAD83/2007/VER: MLLW

PHASE: BID SET PARCEL:

APPROVED: <u>T. MCCOLLOUGH</u>	checked by <u>B. HALEY</u>	DATE <u>8/29/19</u>
DIR/CTOR ENG. DATE <u>Aug 29, 2019</u>	PROJ. ENGR. DATE <u>Aug 29, 2019</u>	PRINTED BY: <u>cgreen</u>
PROJ. ADDRESS: ONE SLCUM PLAZA TACOMA, WA 98401-1837	SECTION: <u>MLLW</u>	PARCEL:

THIS DRAWING IS THE PROPERTY OF THE PORT OF TACOMA AND SHALL NOT BE USED ON OTHER WORK, DISCLOSED, COPIED, IN WHOLE OR IN PART, WITHOUT WRITTEN PERMISSION

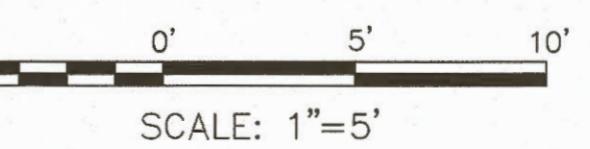

SCALE: 1"=5'

**C1.03**  
SHEET 7 OF 16

CONT/CONS: 071158 TOWNSHIP: 20N RANGE: 3E SECTION: MLLW

M. ID: 201038.01 DATE-HRZNAD83/2007/VER: MLLW

PHASE: BID SET PARCEL:

APPROVED: <u>T. MCCOLLOUGH</u>	checked by <u>B. HALEY</u>	DATE <u>8/29/19</u>
DIR/CTOR ENG. DATE <u>Aug 29, 2019</u>	PROJ. ENGR. DATE <u>Aug 29, 2019</u>	PRINTED BY: <u>cgreen</u>
PROJ. ADDRESS: ONE SLCUM PLAZA TACOMA, WA 98401-1837	SECTION: <u>MLLW</u>	PARCEL:

NOTES:

1. EXISTING STRUCTURES ARE SHOWN AT ESTIMATED LOCATIONS, SIZE AND CONFIGURATION. CONTRACTOR SHALL FIELD VERIFY SITE CONDITIONS.
2. NOT EVERY STD CONSTRUCTION NOTE IS USED ON EVERY SHEET.
3. PROTECT WORK AREAS PER DETAIL 7, SHEET C2.06.