



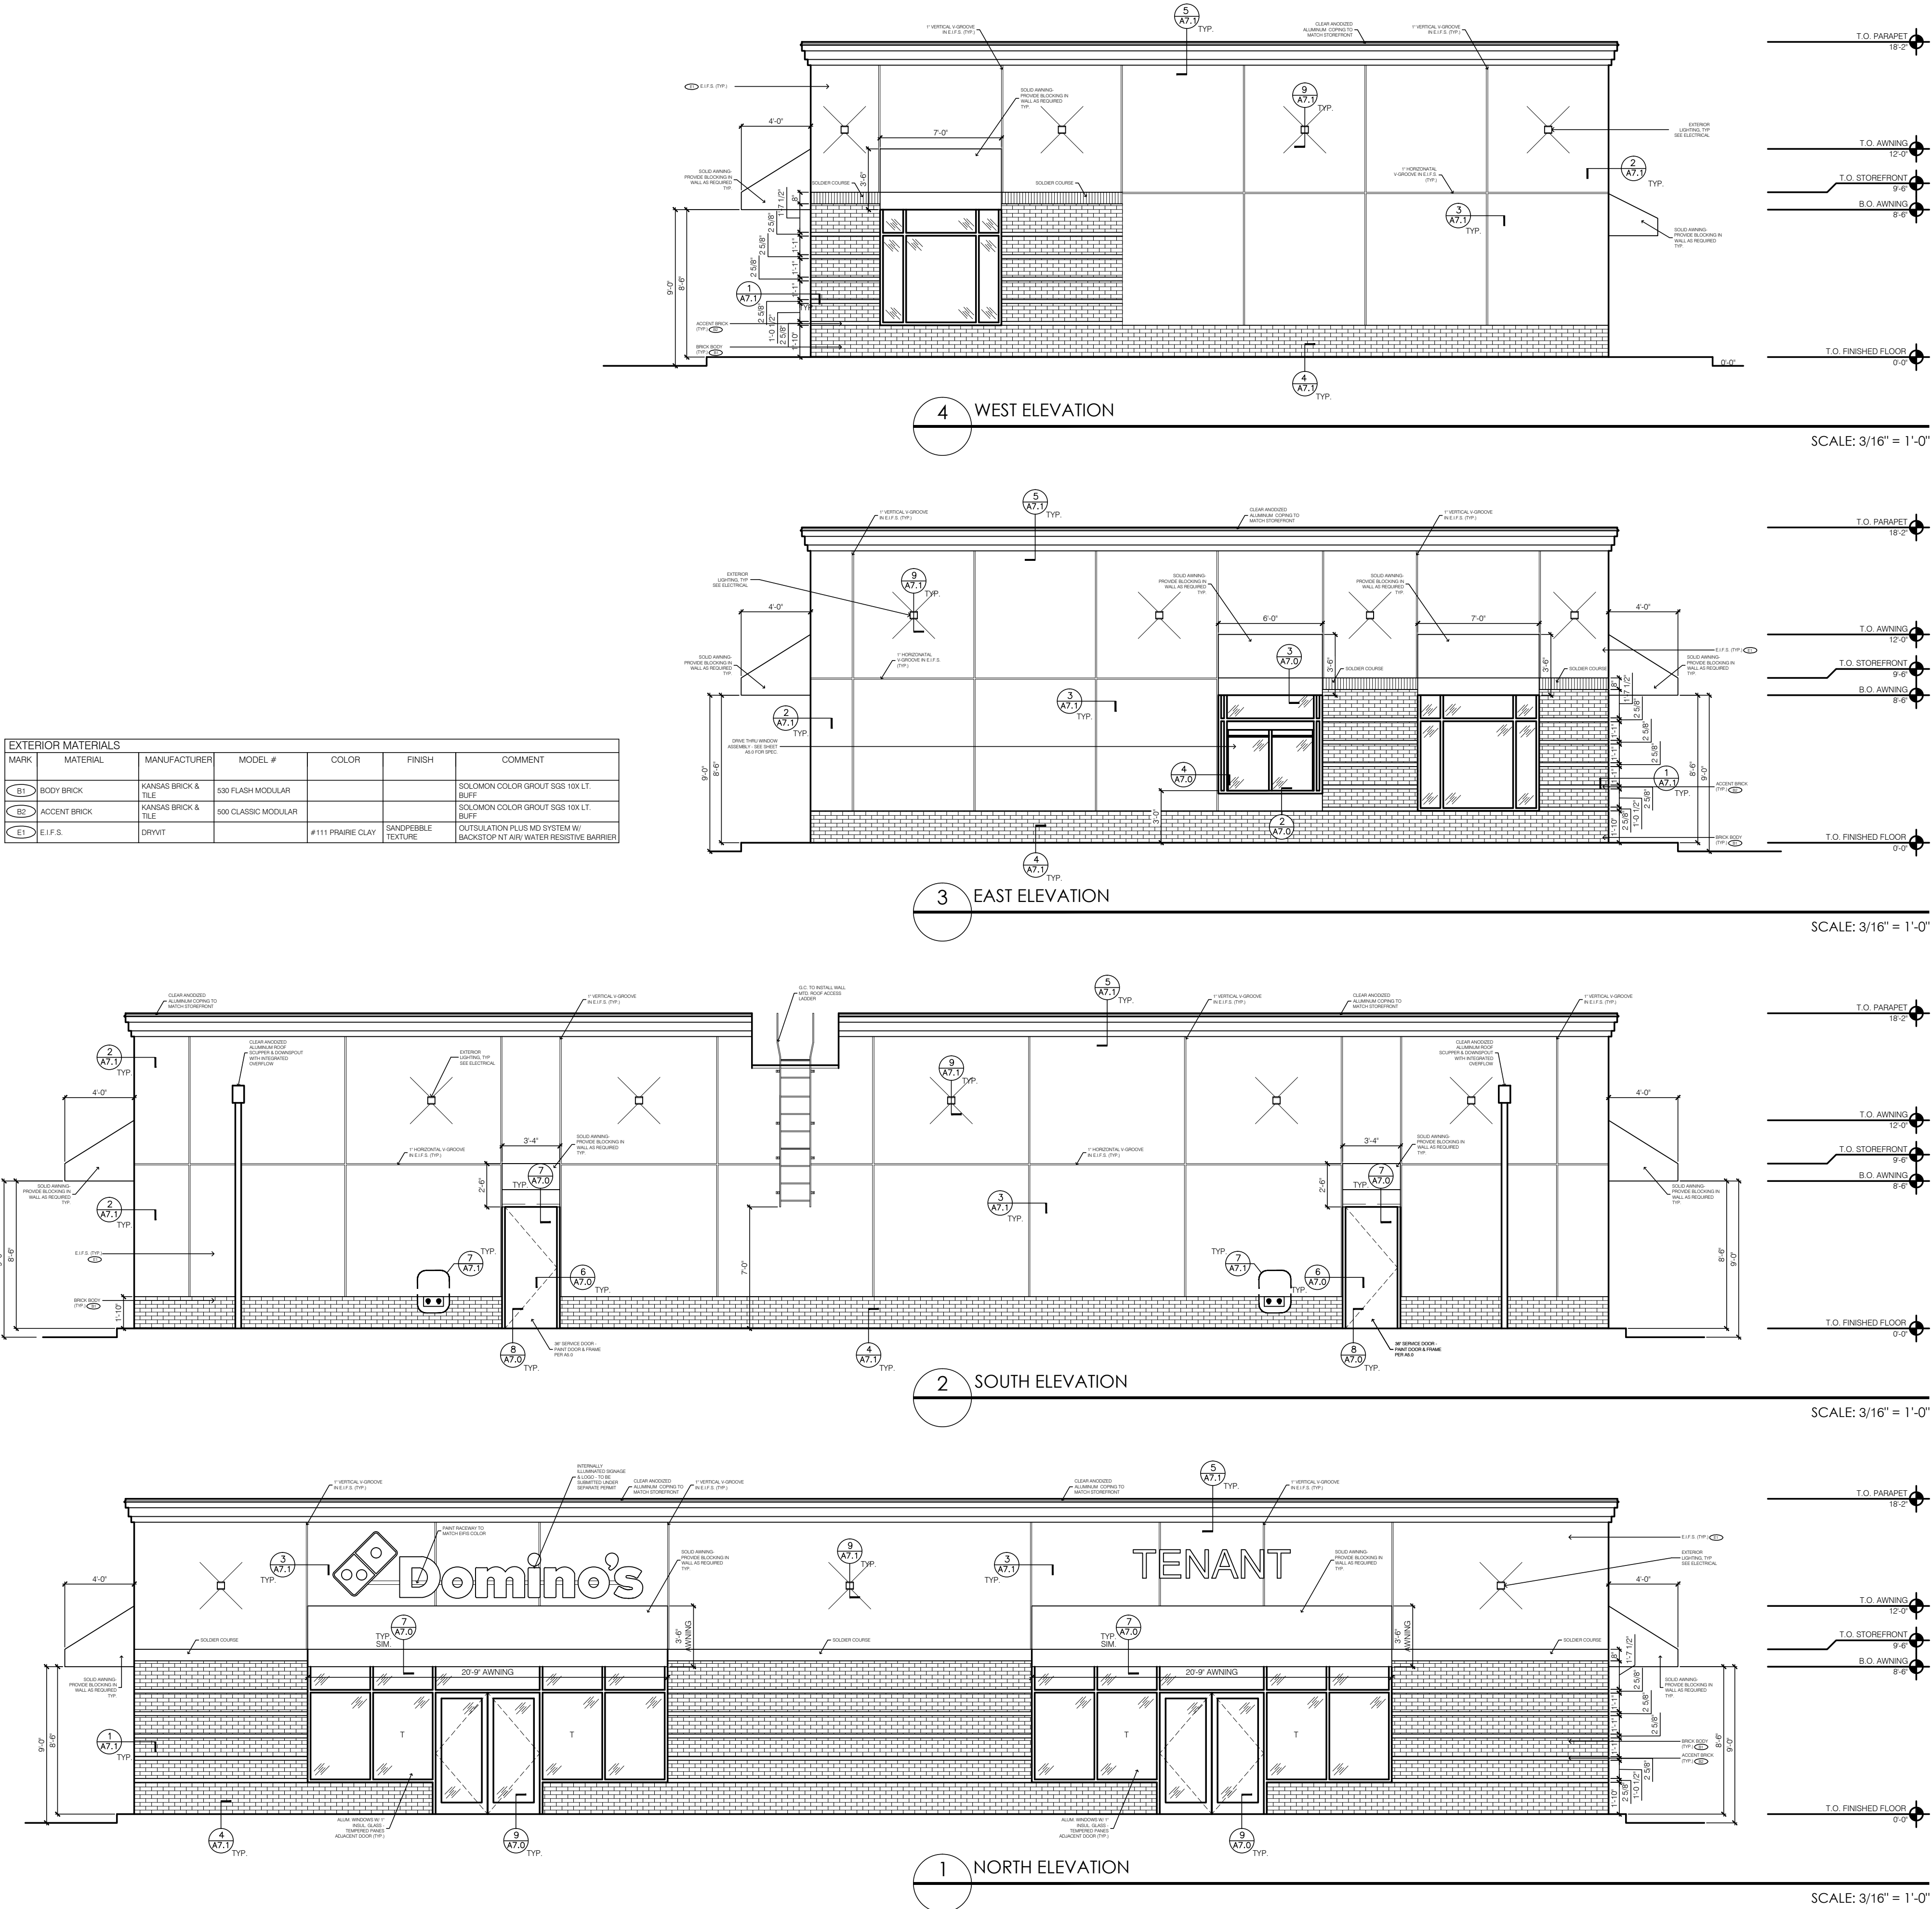

9 SE 3RD AVE, SUITE 110
PORTLAND, OR 97214
V. 503.552.9079
F. 503.241.7058
WWW.GNICHARCH.COM

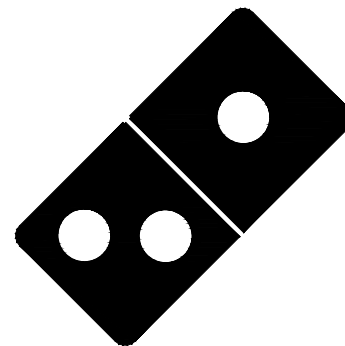

Project No: 4558/ Store #2900

Domino's Pizza Bakery Store
New Freestanding Building and Tenant Spaces
407 N. Maple St., Urbana, IL 61802
for MBR Management Corp.
201 N Main St., Suite 300
St. Charles, MO 63301

314.616.5774

EQUIPMENT LAYOUT
FOR OWNER REVIEW/
NOT FOR
CONSTRUCTION:
11.06.17

REV:	DATE:	DESCRIPTION:
2	07.17.17	OWNER COMMENTS
4	11.06.17	OWNER COMMENTS

SHEET NAME:

BUILDING ELEVATIONS

SHEET NUMBER:

A5.0