


ROUND BARN RD.

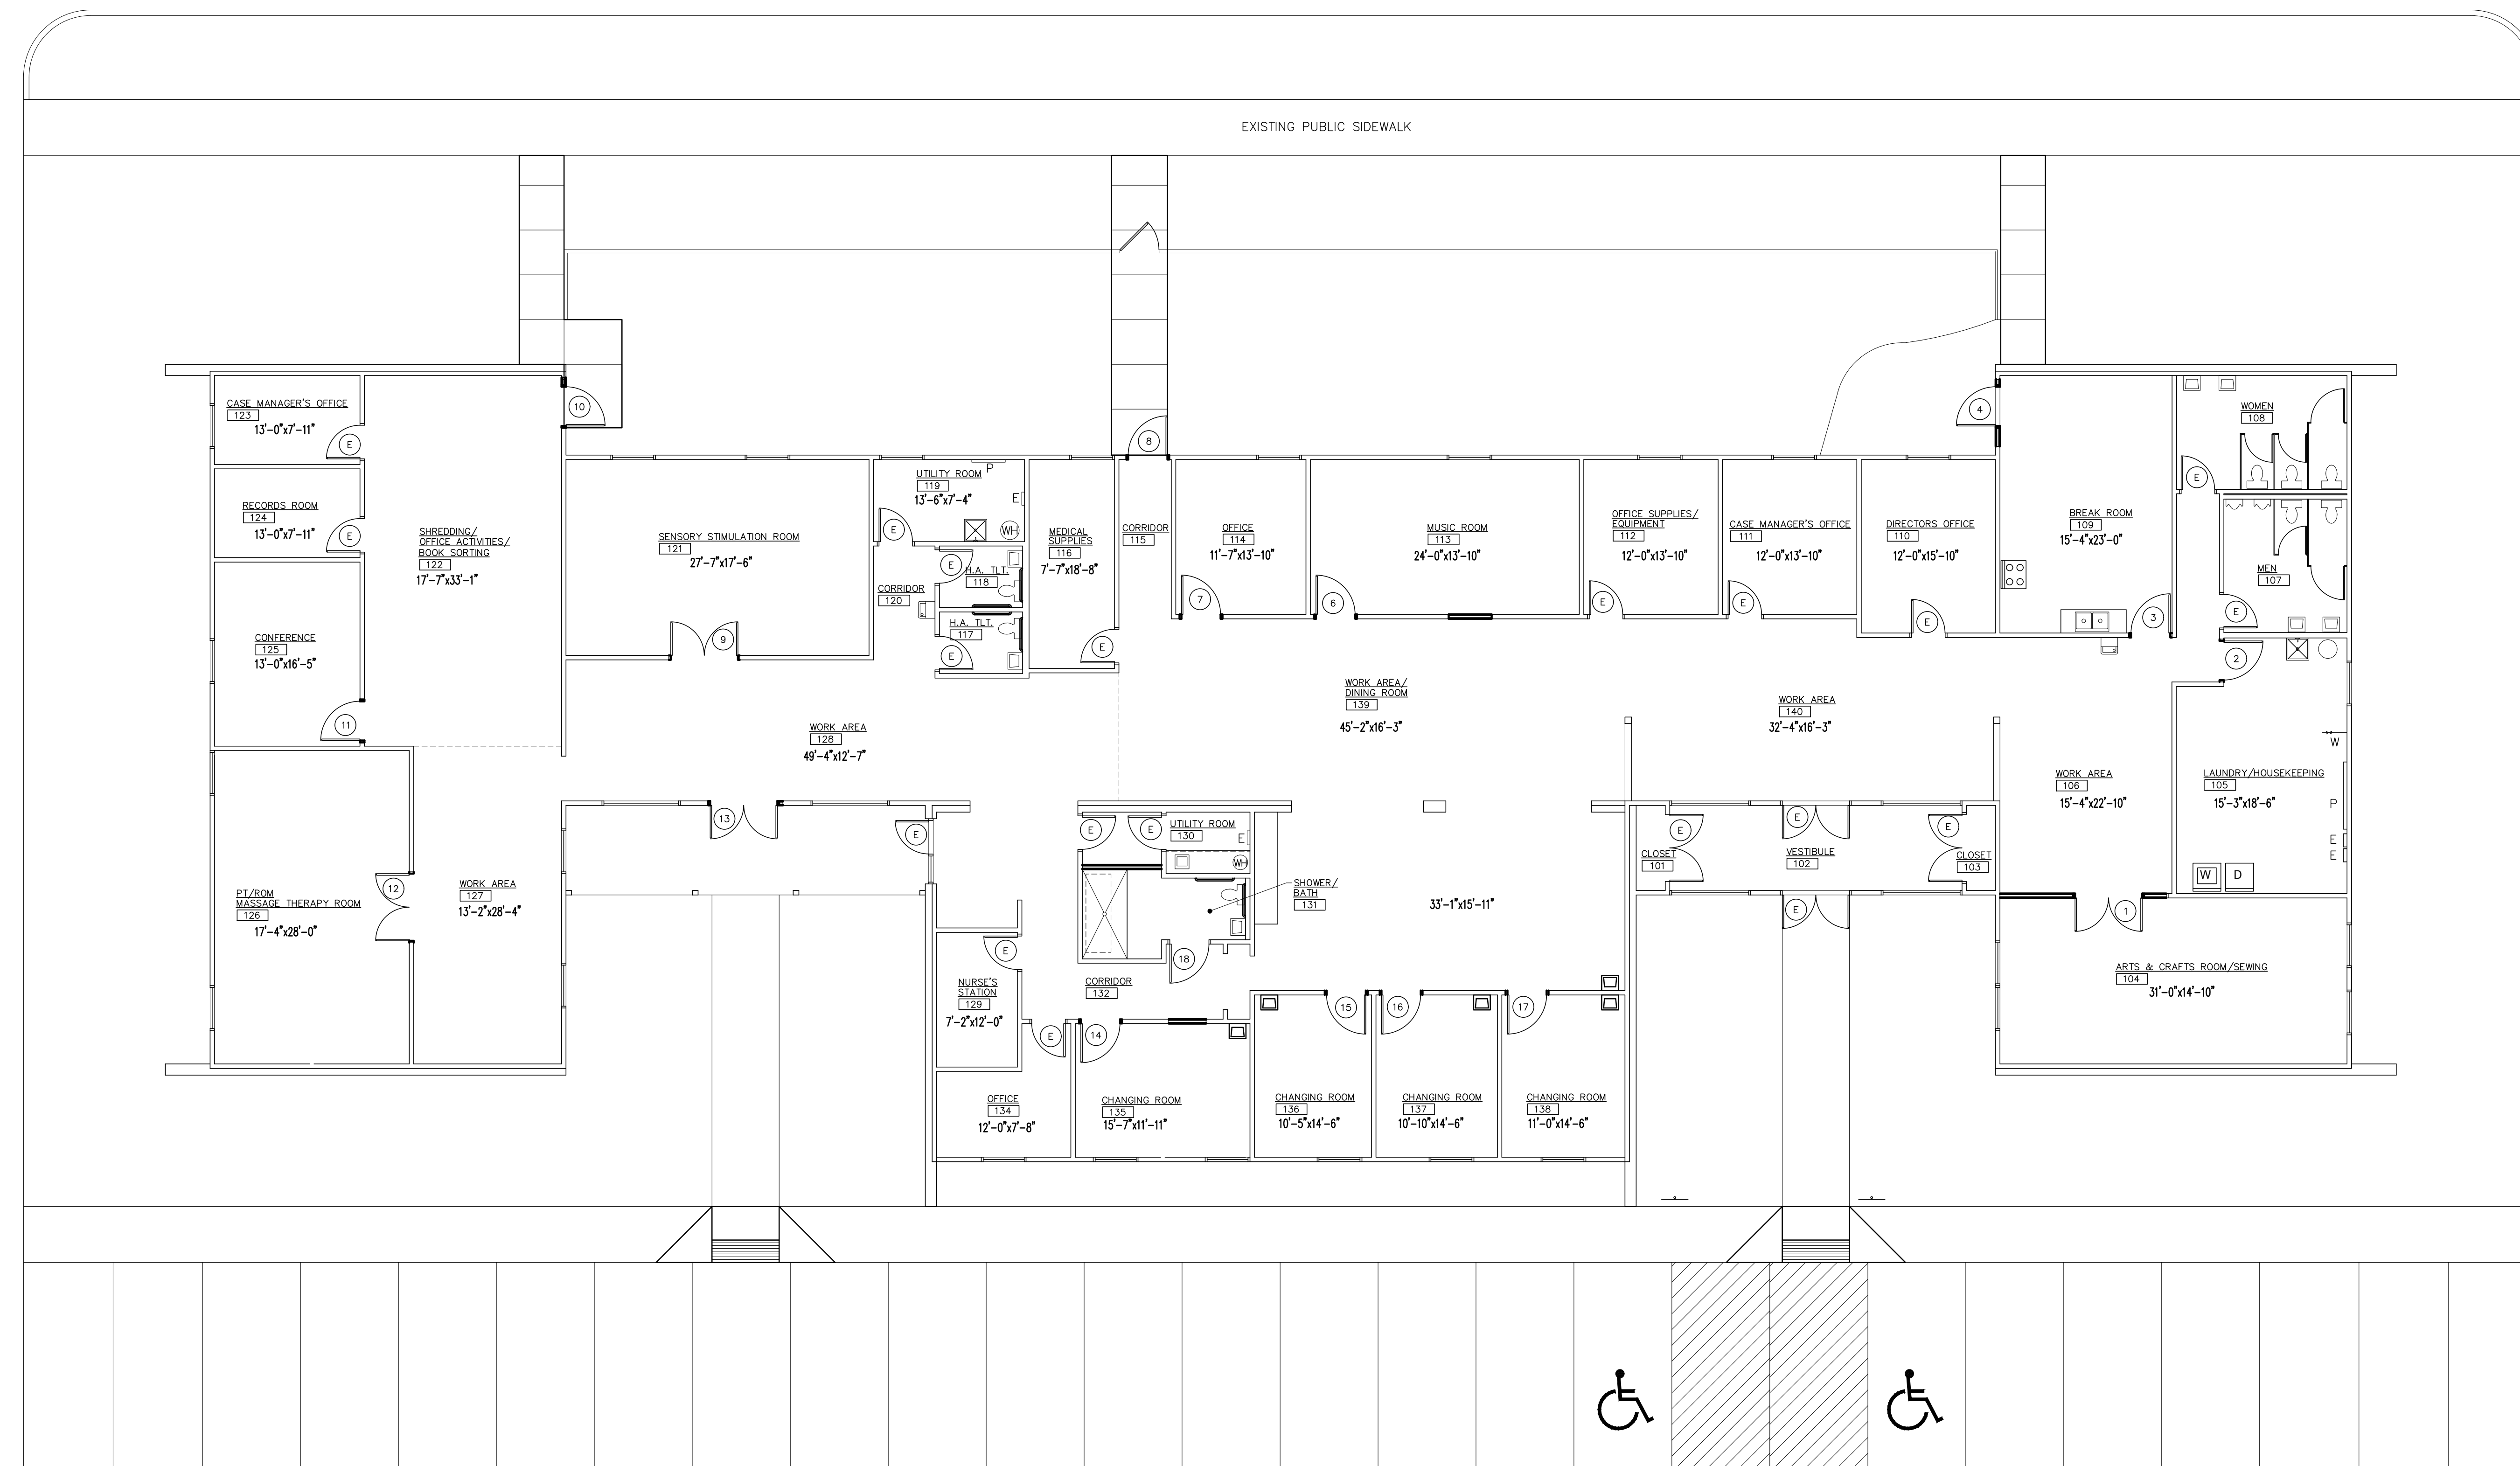

FIRST FLOOR PLAN - Existing

General Notes

No.	Revision/Issue	Date

Firm Name and Address
JSM
 Development Services, LLC
 505 S. FIFTH STREET
 CHAMPAIGN, ILLINOIS 61820
 (217) 359-5835 (217) 359-5839 -FAX

Project Name and Address
 EXISTING FLOOR PLAN
 2005-2007 ROUND BARN RD.
 CHAMPAIGN, IL

Project 11-18	Sheet A2.2
Date 1-25-21	
Scale	