
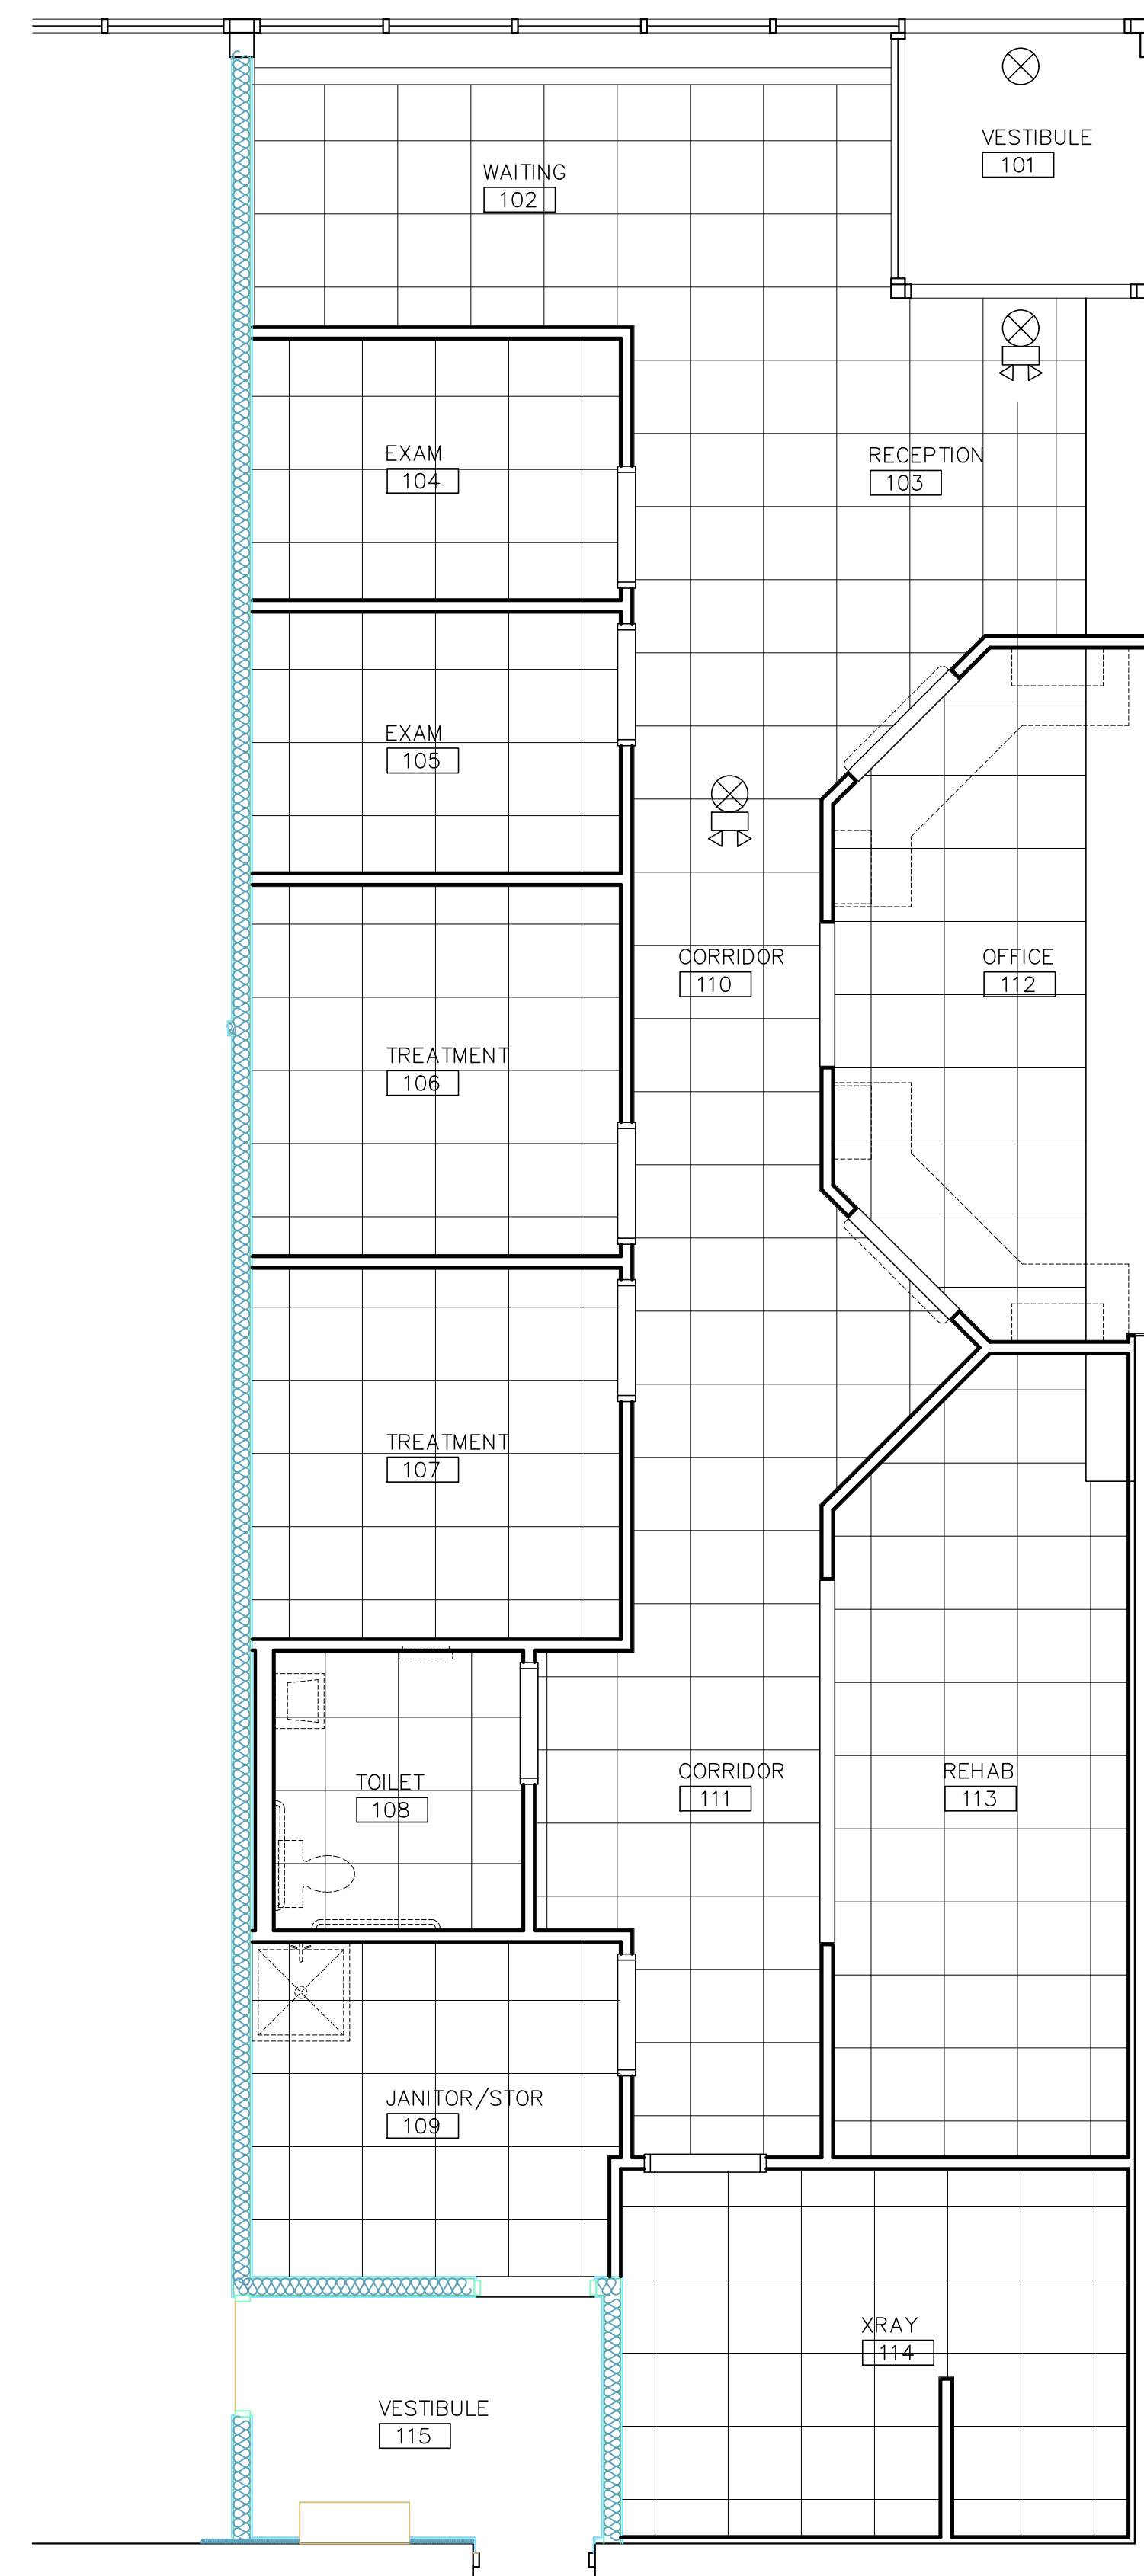
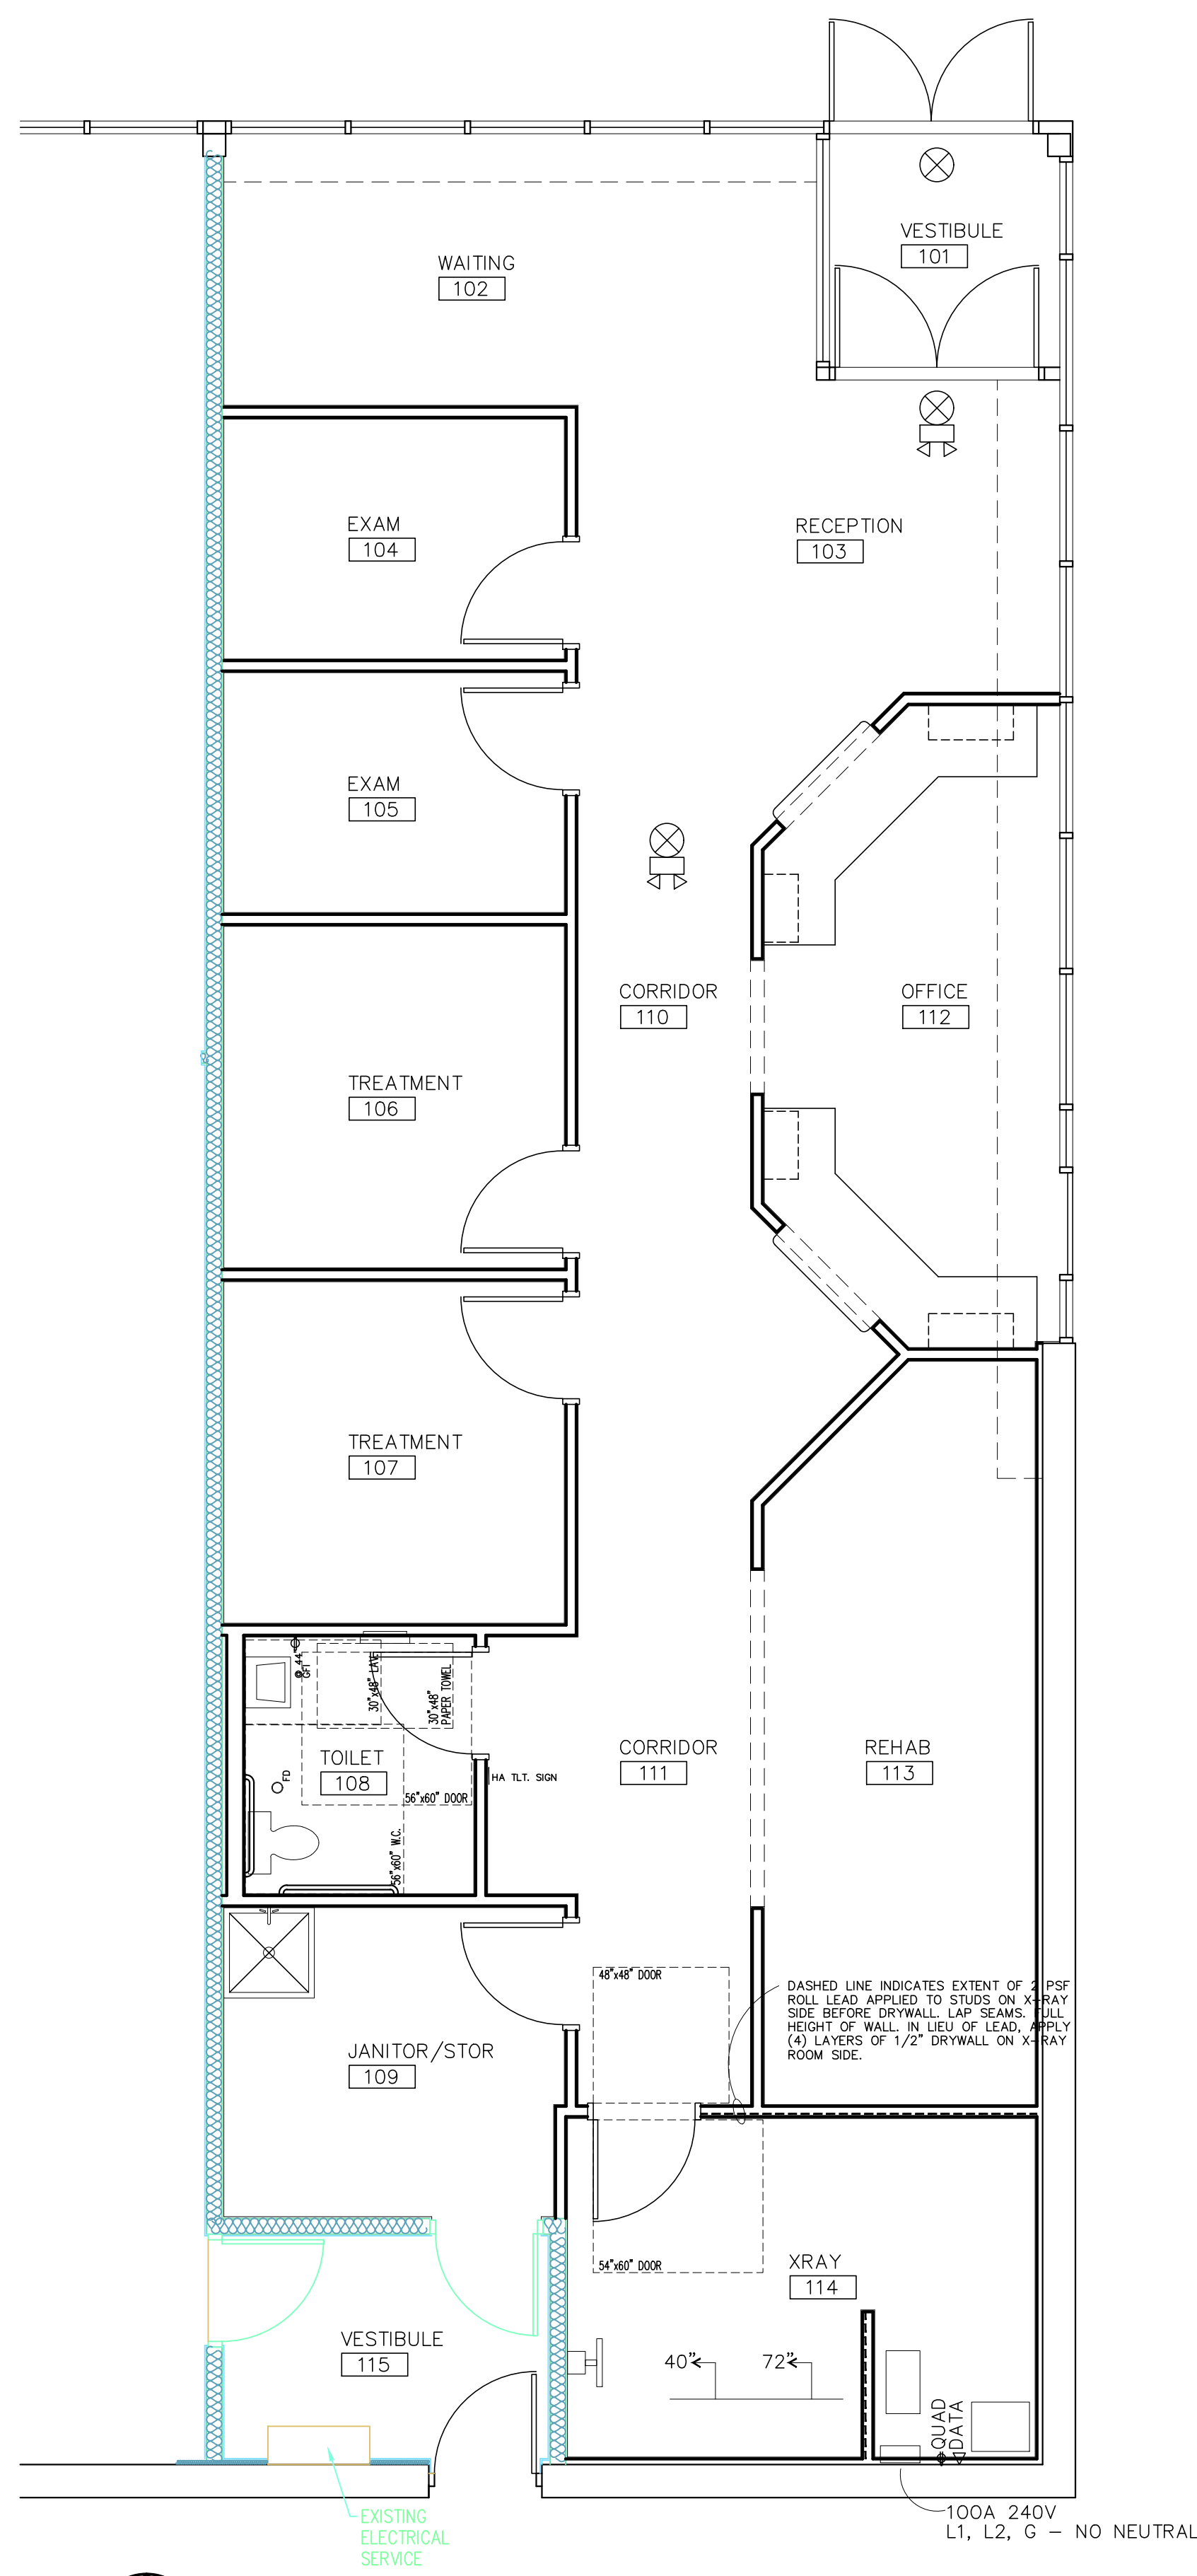


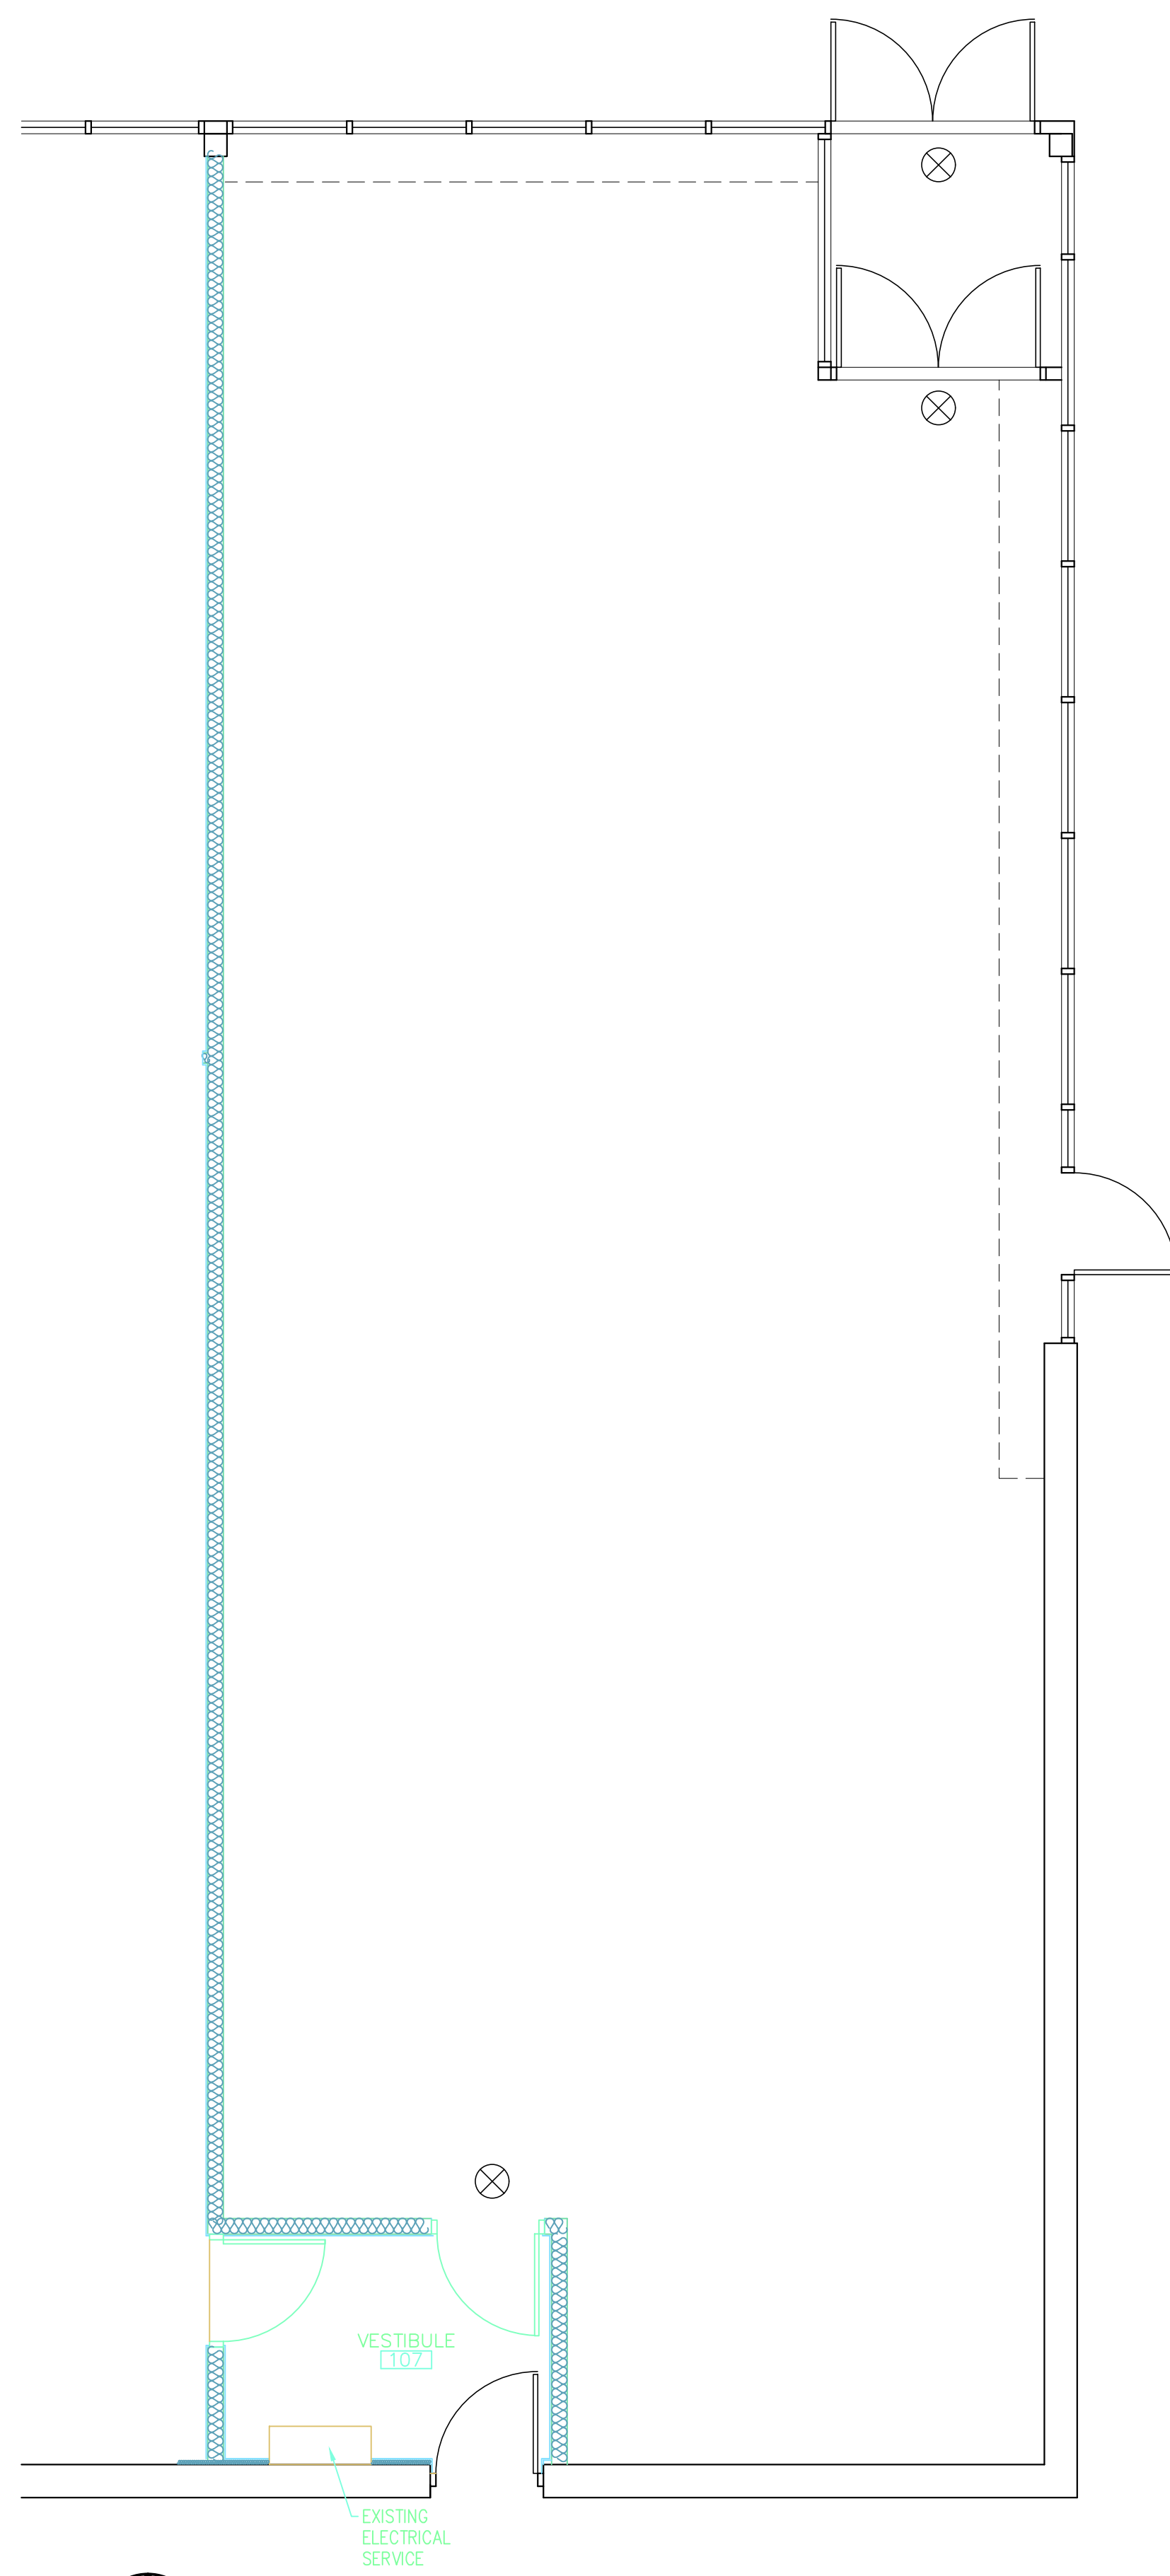

General Notes

Seal

No.	Revision/Issue	Date

Firm Name and Address
JSM
 Development Services, LLC
 505 S. FIFTH STREET
 CHAMPAIGN, ILLINOIS 61820
 (217) 359-5835 (217) 359-5839 -FAX

Project Name and Address
1103 WINDSOR
 INTERIOR RENOVATIONS
 1103 WINDSOR RD.
 CHAMPAIGN, IL

Project
 19-15
 Date
 4-19-19
 Scale
 A2.1