

Contact: FRANK K. WRIGHT III

JOINT UTILITY
LOCATING
INFORMATION
for
EXCAVATORS
-800-892-0123



EXPIRES
11/30/07



CVS/
pharmacy

STORE NUMBER: 6385

U.S. ROUTES 45/50 & N. STATE ST.
CITY OF FLORA,
CLAY COUNTY, ILLINOIS

DEVELOPER:



**CEDARWOOD
DEVELOPMENT, INC.**
1765 Metziman Road Akron, Ohio 44313
330-856-9971 Fax: 330-864-8094
Consent: Scott Hultman

REVISIONS:

LAYOUT COORD:	
PLANNING MGR.	GER
DRAWING BY:	KWW
DATE:	JULY 26, 2007
JOB NUMBER:	2007-01-015
FILE:	


LAYOUT B

SHEET NUMBER:

C-2

154-10
FILE NUMBER

U.S. 45/50

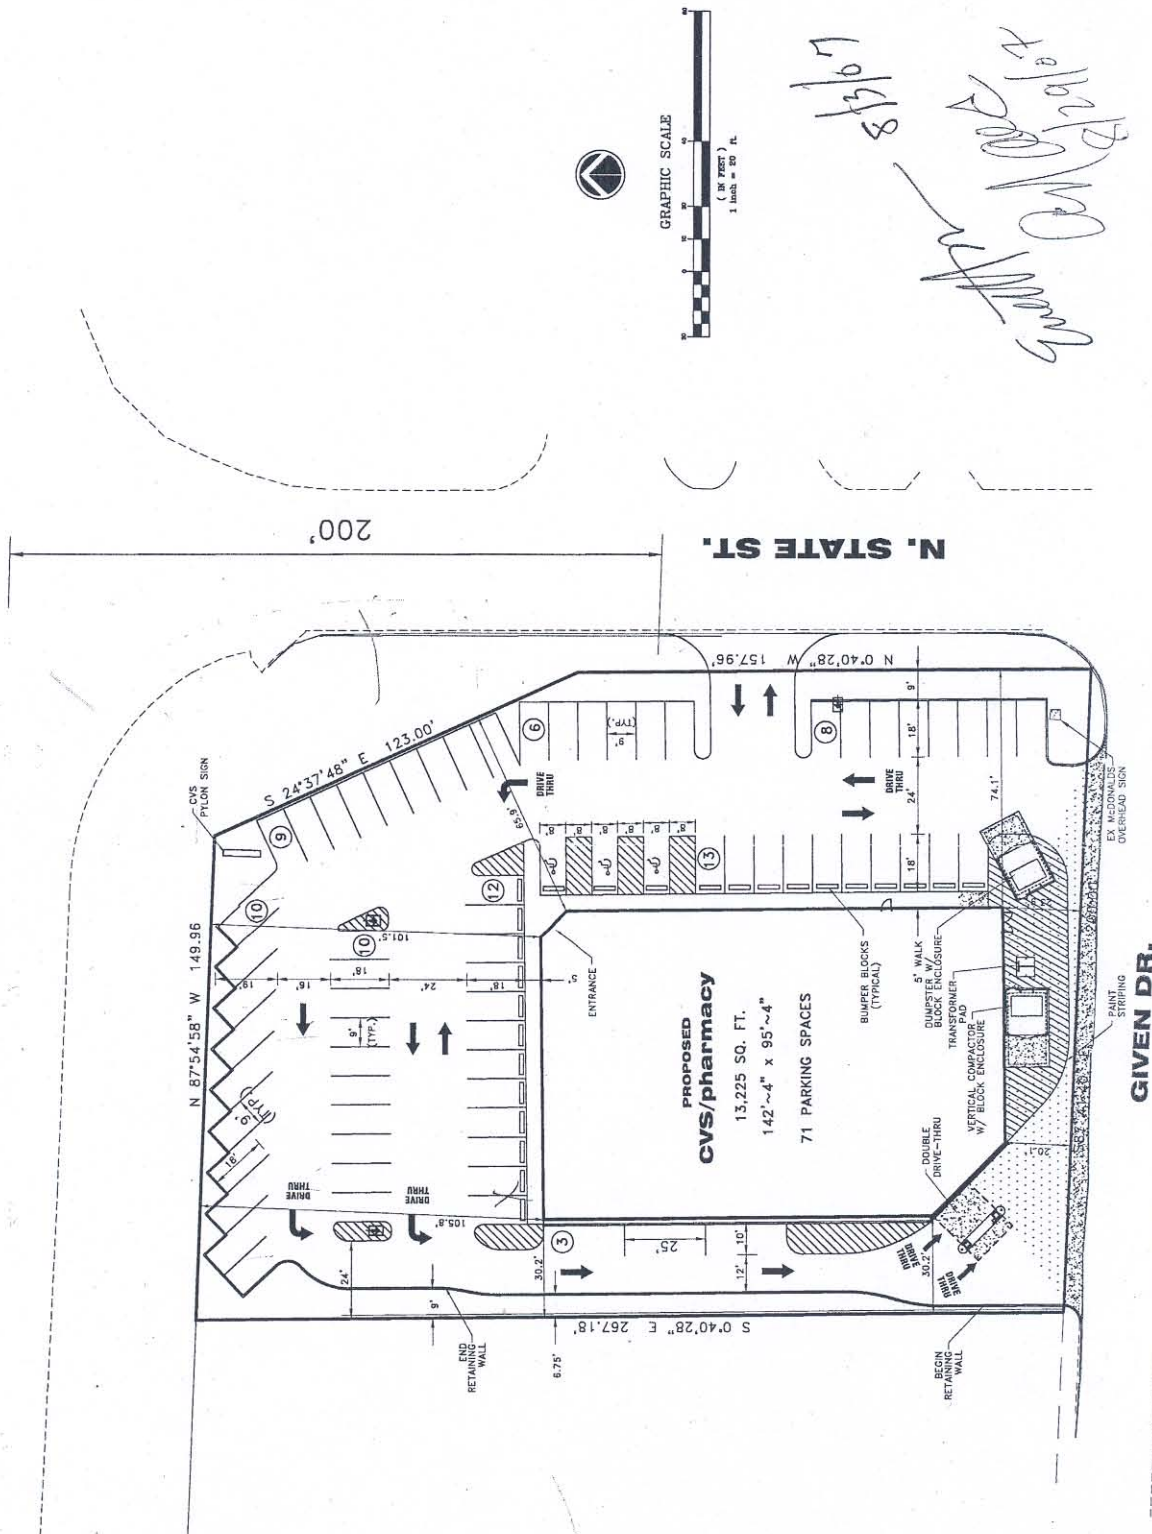

INDICATES HEAVY
DUTY PAVEMENT

