


A PORTION OF THE SE 1/4 OF THE NE 1/4 OF SECTION 14, TOWNSHIP 16 NORTH, RANGE 4 EAST, W.M., EATONVILLE, PIERCE COUNTY, WASHINGTON

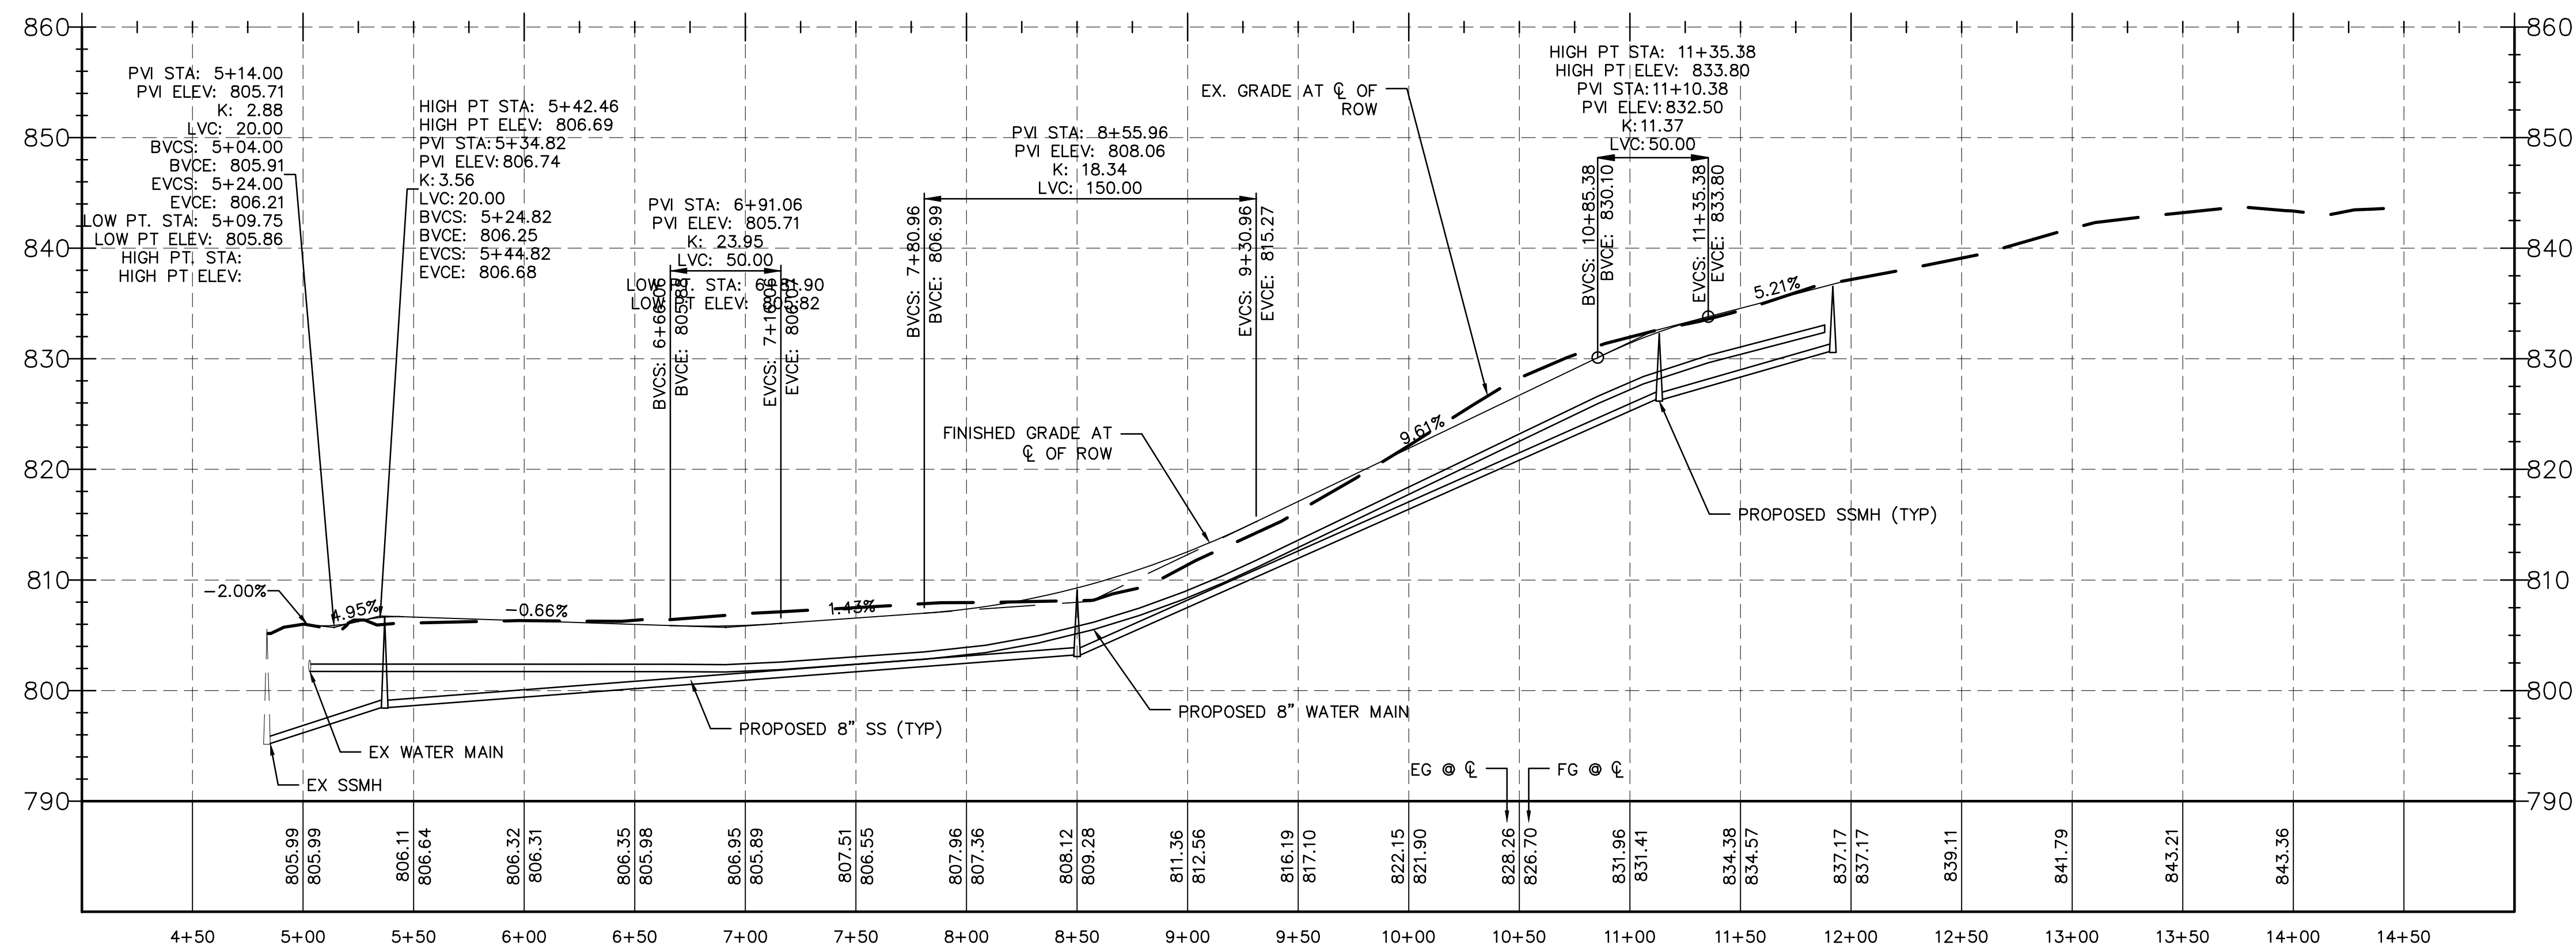

1" = 10' VERT

DRAWING TITLE:


CONCEPTUAL CIVIL PLAN

PROJECT: LYNCH CREEK LANDING
481 LYNCH CREEK ROAD EAST
EATONVILLE, WA 98328

APPLICANT:
CALEB BOETTCHER
PO BOX 992
EATONVILLE, WA 98328

REVISIONS		
NO.	DATE	CHANGE
1	6/9/21	ADDED PRIVATE TAXIWAY EASEMENT

DESIGNED BY	WMS
DRAWN BY	WMS
CHECKED BY	WMS
SCALE	AS SHOWN
S 14	T 16 N R 4 E
CITY/CO.	EATONVILLE, WA

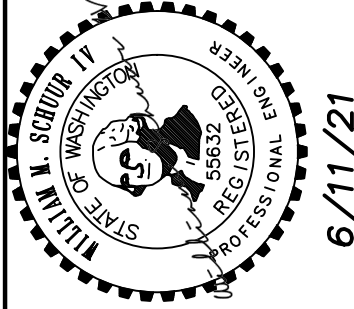

6/11/21

JKA CIVIL ENGINEERING
JOHN KNOWLES & ASSOCIATES, INC.

PO Box 1328
Puyallup, WA 98371-0197
PH: (253) 539-1400
FAX (253) 539-1500

JKA PROJECT NO.

1952

DRAWING NAME