


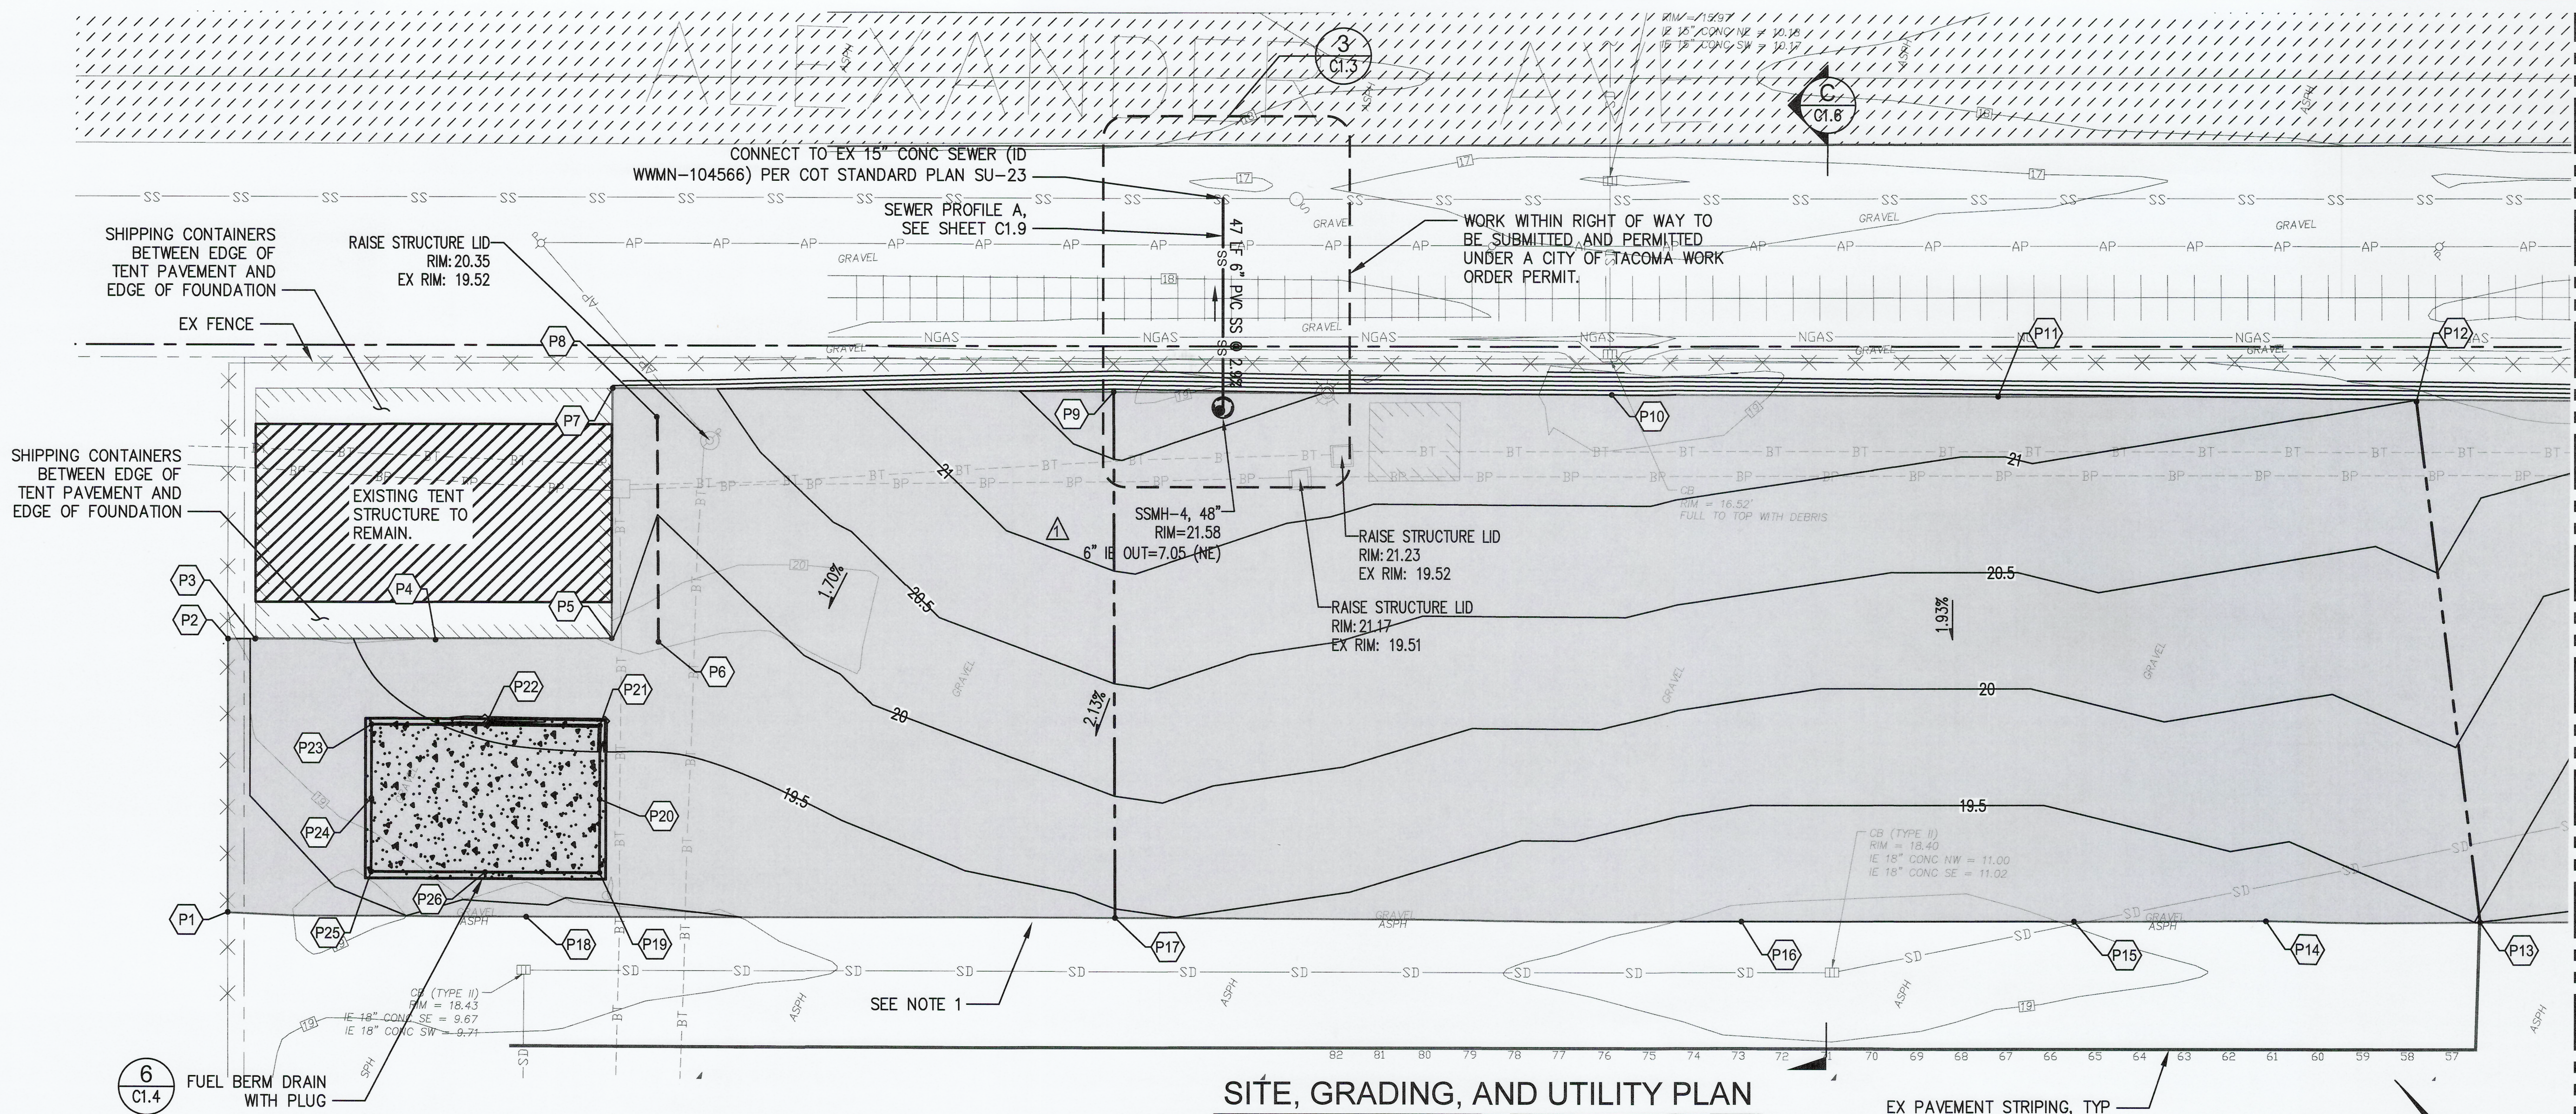


SITE, GRADING, AND UTILITY PLAN

PAVING AND GRADING CONTROL POINTS				
POINT	NORTHING	EASTING	ELEVATION	DESCRIPTION
P1	709265.69	1172904.90	18.72	MATCH EX
P2	709309.41	1172947.35	18.90	MATCH EX
P3	709305.17	1172951.76	19.19	TOP CONC FND
P4	709276.83	1172980.72	19.75	TOP CONC FND
P5	709249.63	1173009.40	20.00	TOP CONC FND
P6	709241.79	1173016.40	19.80	FL
P7	709289.72	1173048.49	20.29	TOP CONC FND
P8	709278.28	1173051.14	20.15	FL
P9	709211.21	1173128.80	21.80	R, EP
P10	709133.05	1173208.64	21.50	EP
P11	709072.38	1173270.46	21.26	EP
P12	709006.37	1173337.12	20.99	R, EP
P13	708912.95	1173266.52	19.50	R, MATCH EX

PAVING AND GRADING CONTROL POINTS				
POINT	NORTHING	EASTING	ELEVATION	DESCRIPTION
P14	708946.47	1173232.18	19.23	MATCH EX
P15	708976.38	1173201.19	19.02	MATCH EX
P16	709028.25	1173147.62	19.00	MATCH EX
P17	709126.57	1173047.26	19.46	R, MATCH EX
P18	709218.35	1172952.37	18.90	MATCH EX
P19	709214.01	1172971.06	19.10	INTERIOR BASE CURB
P20	709225.75	1172982.52	19.15	INTERIOR BASE CURB
P21	709237.50	1172993.98	19.20	INTERIOR BASE CURB
P22	709255.42	1172975.62	19.20	INTERIOR BASE CURB
P23	709273.33	1172957.25	19.20	INTERIOR BASE CURB
P24	709261.59	1172945.79	19.15	INTERIOR BASE CURB
P25	709249.84	1172934.33	19.10	INTERIOR BASE CURB
P26	709231.92	1172952.69	19.00	INTERIOR BASE CURB


LEGEND

	EXISTING PROPERTY/ROW LINE
	PROPOSED PAVEMENT, SEE DETAIL 1 ON C1.4
	LIGHT DUTY PAVEMENT, SEE DETAIL 2 ON C1.4
	HEAVY DUTY PAVEMENT, SEE DETAIL 3 ON C1.4
	CONCRETE FUEL PAD WITH BERM, SEE DETAILS 6 AND 7 ON C1.4
	TENT STRUCTURE PAVEMENT, SEE DETAIL 9 ON C1.4
	FINISH GRADE CONTOUR
	RIDGELINE
	FLOWLINE
	SANITARY SEWER
	BOLLARDS
	DOMESTIC WATER
	GATE VALVE
	STORM DRAIN
	ACCESSIBLE ROUTE OF TRAVEL

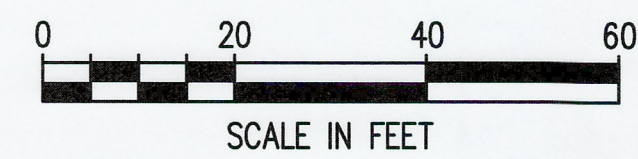

NOTES

- SOUTHERN EDGE OF PAVEMENT SHALL MATCH EXISTING GRADE AND PAVEMENT.
- SEE SHEET E1.0 FOR ELECTRICAL PLAN.
- TYPE 1 CATCH BASINS SHALL BE INSTALLED PER WSDOT STANDARD DETAIL B-5.20-03
- TYPE 2 CATCH BASINS SHALL BE INSTALLED PER WSDOT STANDARD DETAIL B-10.20-02
- TENT STRUCTURE PAVEMENT SHALL MATCH PROPOSED PAVEMENT AND TOP OF TENT FOUNDATION GRADES.

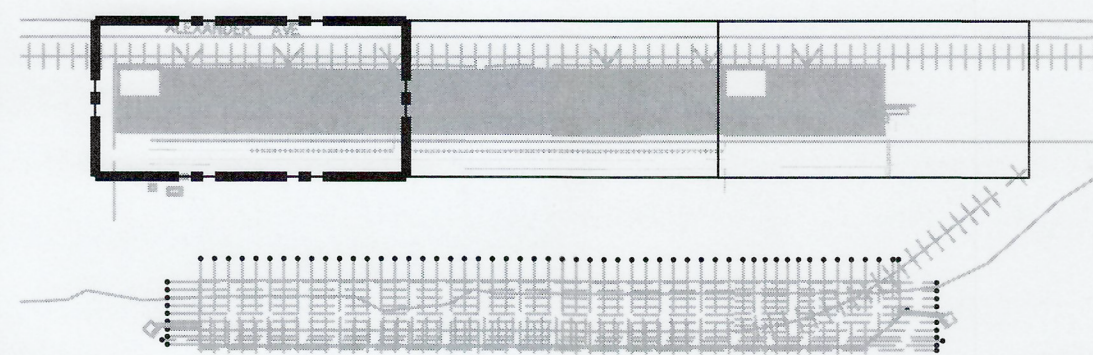

KEY PLAN

MATCH LINE SEE SHEET C1.1

Port of Tacoma
2407 North 31st Street, Suite 100
Tacoma, Washington 98407
(253) 396-0150 Fax (253) 396-0162
P.O. BOX 1837 TACOMA, WA 98401 (253) 396-5841

kppf
2407 North 31st Street, Suite 100
Tacoma, Washington 98407
(253) 396-0150 Fax (253) 396-0162

Professional Engineer Seal
J. H. HARRIS
12/4/23

APPROVED: *[Signature]* 11/21/2023
CHECKED BY: DATE
SEK 11/21/2023
PROJECT: EB-1 PAVEMENT AND RESTROOM BUILDINGS
DIRECTOR: ENG. DATE: 12/13/23
PRINTED BY: thebig Nov 21, 2023
PORT ADDRESS: ONE SITCOM PLAZA
TACOMA, WA 98401-1837

CONTRACT: 071907
M. ID: 201105.01
PHASE: BID SET

6895

C1.0

11 OF 26

REVISION: BY: EOM
MARK: A COT DEV REV 1

DATE: APRR: DATE: