


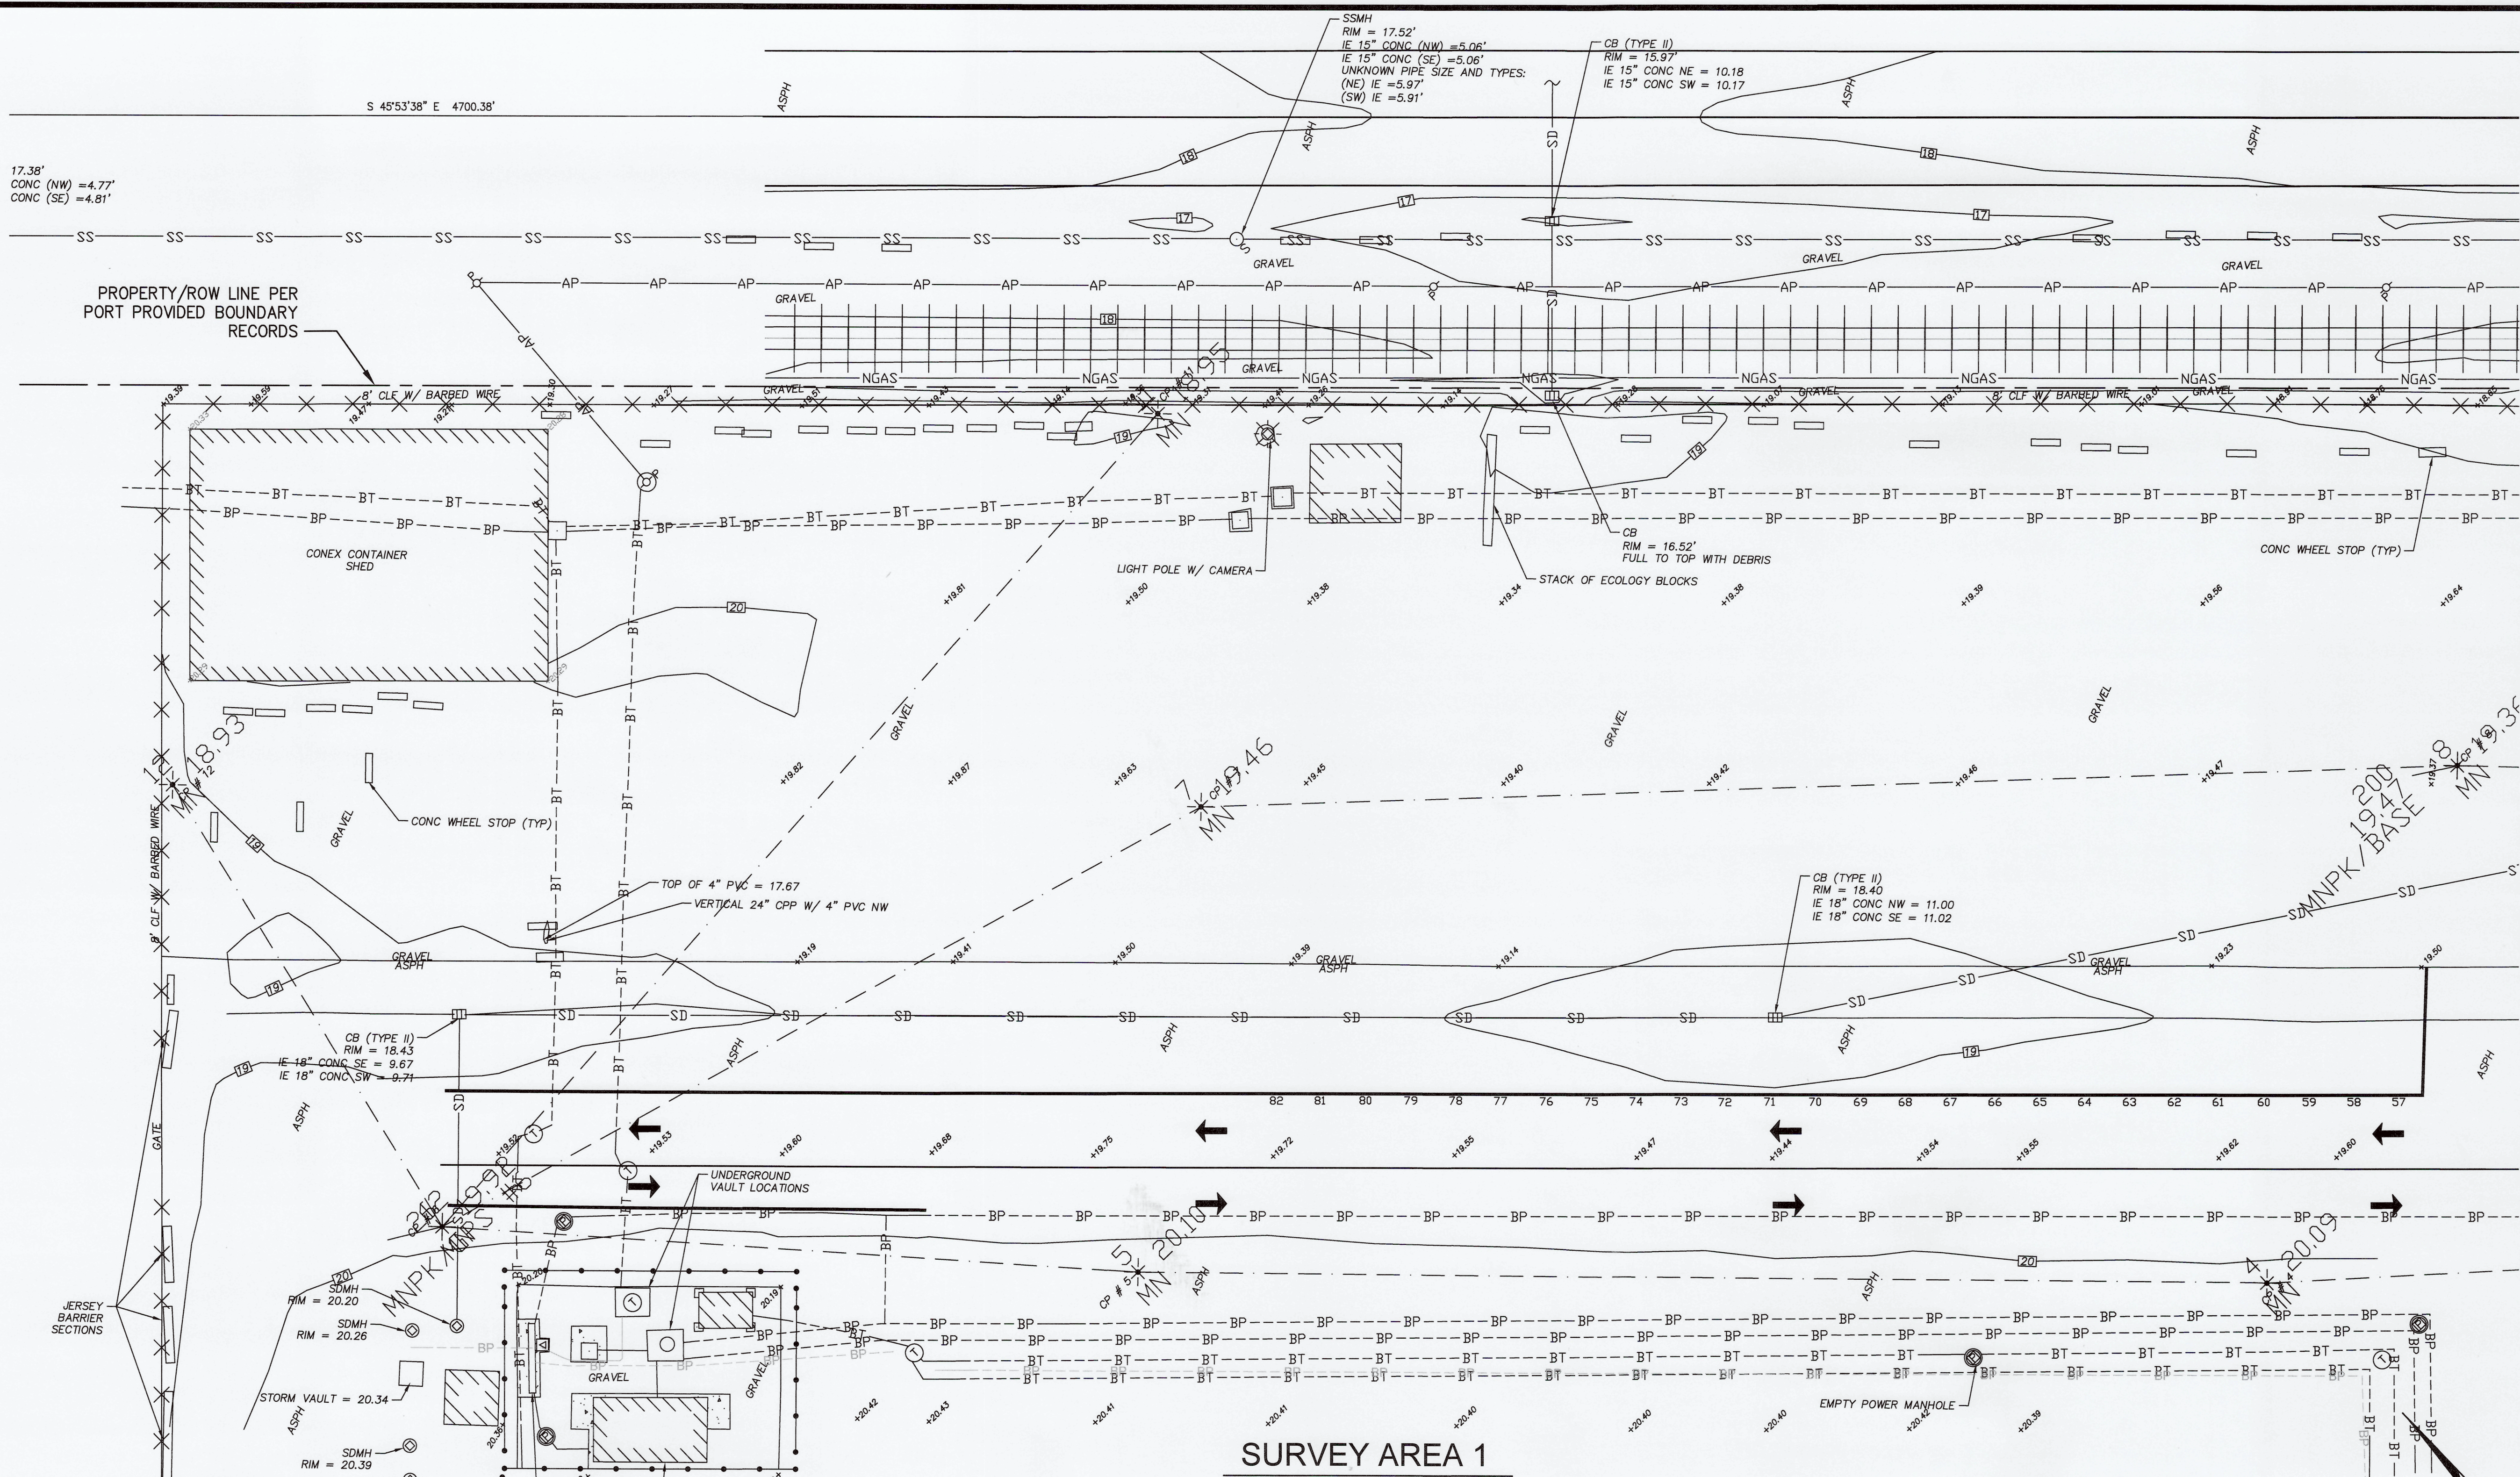

MATCH LINE SEE SHEET G1.4

2407 North 314 Street, Suite 100
Tacoma, Washington 98407
(253) 396-0150 Fax (253) 396-0162

12/13/23

12/14/23

APPROVED:	TJH	11/21/2023	CHECKED BY:	DATE
			SEK	11/21/2023
			PROJ. ENGR	DATE
			DIRECTOR	12/13/23
			PRINTED BY:	thebig Nov 21, 2023
			PORT ADDRESS:	ONE SITCOM PLAZA
				TACOMA WA, 98401-1837

6695	EB-1 PAVEMENT AND RESTROOM BUILDINGS	SURVEY AREA 1
4 OF 26		
CONTR/CONS:	071907	TOWNSHIP: 21N
M. ID:	20105.01	RANGE: 3E
PHASE:	BID SET	DATE: 20105.01
		SECTION: 36
		PORT OF TACOMA BM#
		DRAWING SCALE: AS SHOWN
		PARCEL: 0321354035