
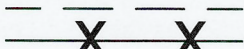
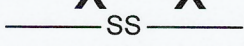
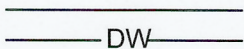
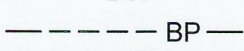
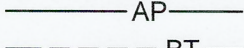
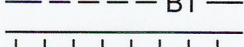
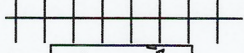
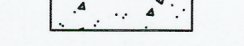
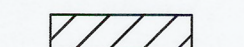
 
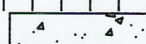


MATCH LINE SEE SHEET G1.3

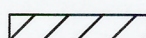

MATCH LINE SEE SHEET G1.5

LEGEND			
	FOUND MONUMENT		FIRE HYDRANT
	CONTROL POINTS		WATER VALVE
	SIGN AS NOTED		SANITARY SEWER MAN HOLE
	SERVICE POLE		STORM DRAIN MANHOLE
	POWER MANHOLE		CATCH BASIN
	COMMUNICATIONS MANHOLE		EDGE OF PAVEMENT
	COMMUNICATIONS VAULT		FENCE AS NOTED
	TRANSFORMER		SANITARY SEWER
	POWER VAULT		STORM DRAIN
	LIGHT POLE		WATER LINE
	BOLLARD		UNDERGROUND POWER
	WATER METER		ABOVE GROUND POWER
			UNDERGROUND COMMUNICATIONS
			GAS LINE
			RAILROAD TRACKS
			CONCRETE HATCH
			BUILDING HATCH

BASIS OF MERIDIAN:
WASHINGTON STATE PLANE COORDINATE, NAD 83/91, SOUTH ZONE 4602, N45°53'38"W BETWEEN FOUND MONUMENTS NUMBER 119 AND 120 ON PARAMETRIX SURVEY OF THE PORT OF TACOMA WEYERHAEUSER CHIP FACILITY SHEETS 1 AND 2.

VERTICAL DATUM:
MILLW 19.39' @ TIDE 22 1933, HELD BENCHMARK # 119 ELEVATION 18.07' FROM PARAMETRIX SURVEY OF THE PORT OF TACOMA WEYERHAEUSER CHIP FACILITY, SHEETS 1 AND 2.


BOUNDARY NOTE:
NO CORNERS WERE SET BY THIS SURVEY, NO TITLE REPORT WAS OBTAINED AND NO EASEMENTS ON THE PROPERTY, IF ANY, ARE SHOWN. BOUNDARY AND RIGHT OF WAY LINES ARE SHOWN PER BEST AVAILABLE RECORD INFORMATION, AND TIES TO EXISTING LOCAL MONUMENTATION.

UTILITY NOTE:
UTILITIES SHOWN HEREON ARE PER KPFF AS-BUILT OF SITE SURFACE FEATURES IN CONJUNCTION WITH UNDERGROUND UTILITY LOCATES PERFORMED BY KPFF. ALL UNDERGROUND UTILITIES SHOULD BE CONSIDERED APPROXIMATE ONLY.

METHOD OF SURVEY:
CONTROL SURVEY PERFORMED WITH THE USE OF TOPCON GR5 GPS RECEIVERS, TOPOGRAPHIC AND SUPPLEMENTAL CONTROL SURVEY PERFORMED USING CONVENTIONAL GROUND METHODS USING A TOPCON PS-103 ROBOTIC TOTAL STATION. ALL WORK PERFORMED DURING THE COURSE OF THIS SURVEY MEETS OR EXCEEDS THE STANDARDS AS SET FORTH IN WAC 332-130-090.



SURVEY COMPLETED IN MAY OF 2020.

POINT	NORTHING	EASTING	ELEVATION	DESCRIPTION
1	708273.271	1173847.816	19.89	MN
2	708489.968	1173620.814	19.89	MN
3	708745.863	1173354.460	19.71	MN
4	708887.676	1173192.256	20.08	MN
5	709064.404	1173013.098	20.09	MN
6	709179.236	1172908.390	19.90	MN
7	709128.572	1173094.801	19.46	MN
202	710993.715	1171390.395	18.11	MNPK/GPS #120
208	707722.308	1174765.518	18.07	MNSB/GPS #119

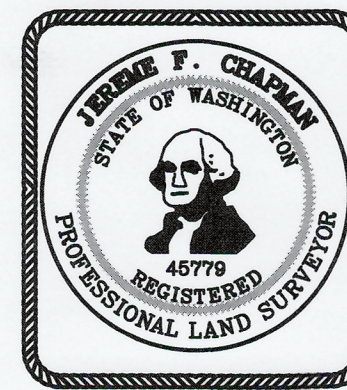

kpff

612 Woodland Square Loop SE,
Suite 100
Lacey, WA 98503
360.292.7230
www.kpff.com

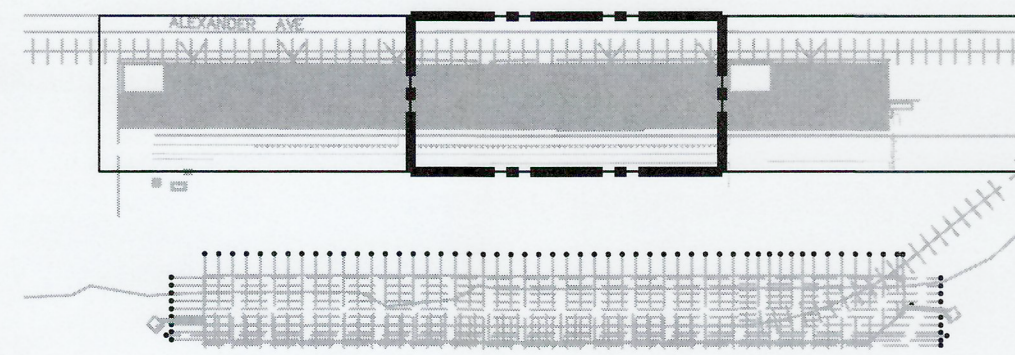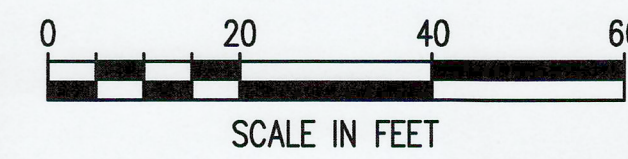

KEY PLAN

Port of Tacoma 2407 North 3rd Street, Suite 100 Tacoma, Washington 98407 (253) 396-0150 Fax (253) 396-0162 P.O. BOX 1837 TACOMA, WA 98401-1837	APPROVED: <i>[Signature]</i>	TJH	11/21/2023	CHECKED BY	DATE			
	DIRECTOR ENG. DATE	12/13/23	SEK	11/21/2023	PROJ. ENGR	DATE		
	PRINTED BY: thebig Nov 21, 2023	PORT ADDRESS: ONE SITCUM PLAZA	TACOMA WA, 98401-1837	MARK:	REVISION:	BY:		
	DATE:	APPR:						
6695 G1.4 5 OF 26	CONTR/CONS:	071907	TOWNSHIP:	21N	RANGE:	3E	SECTION:	36
	M. ID:	201105.01	DAT-HRZ:	W83-SF	VERT:	PORT OF TACOMA BN#		
	PHASE:	BID SET	PARCEL:	0321354035	DRAWING SCALE:	AS SHOWN		
	THIS DRAWING IS THE PROPERTY OF THE PORT OF TACOMA AND SHALL NOT BE USED ON OTHER WORK, DISCLOSED, COPIED, IN WHOLE OR IN PART, WITHOUT WRITTEN PERMISSION							