



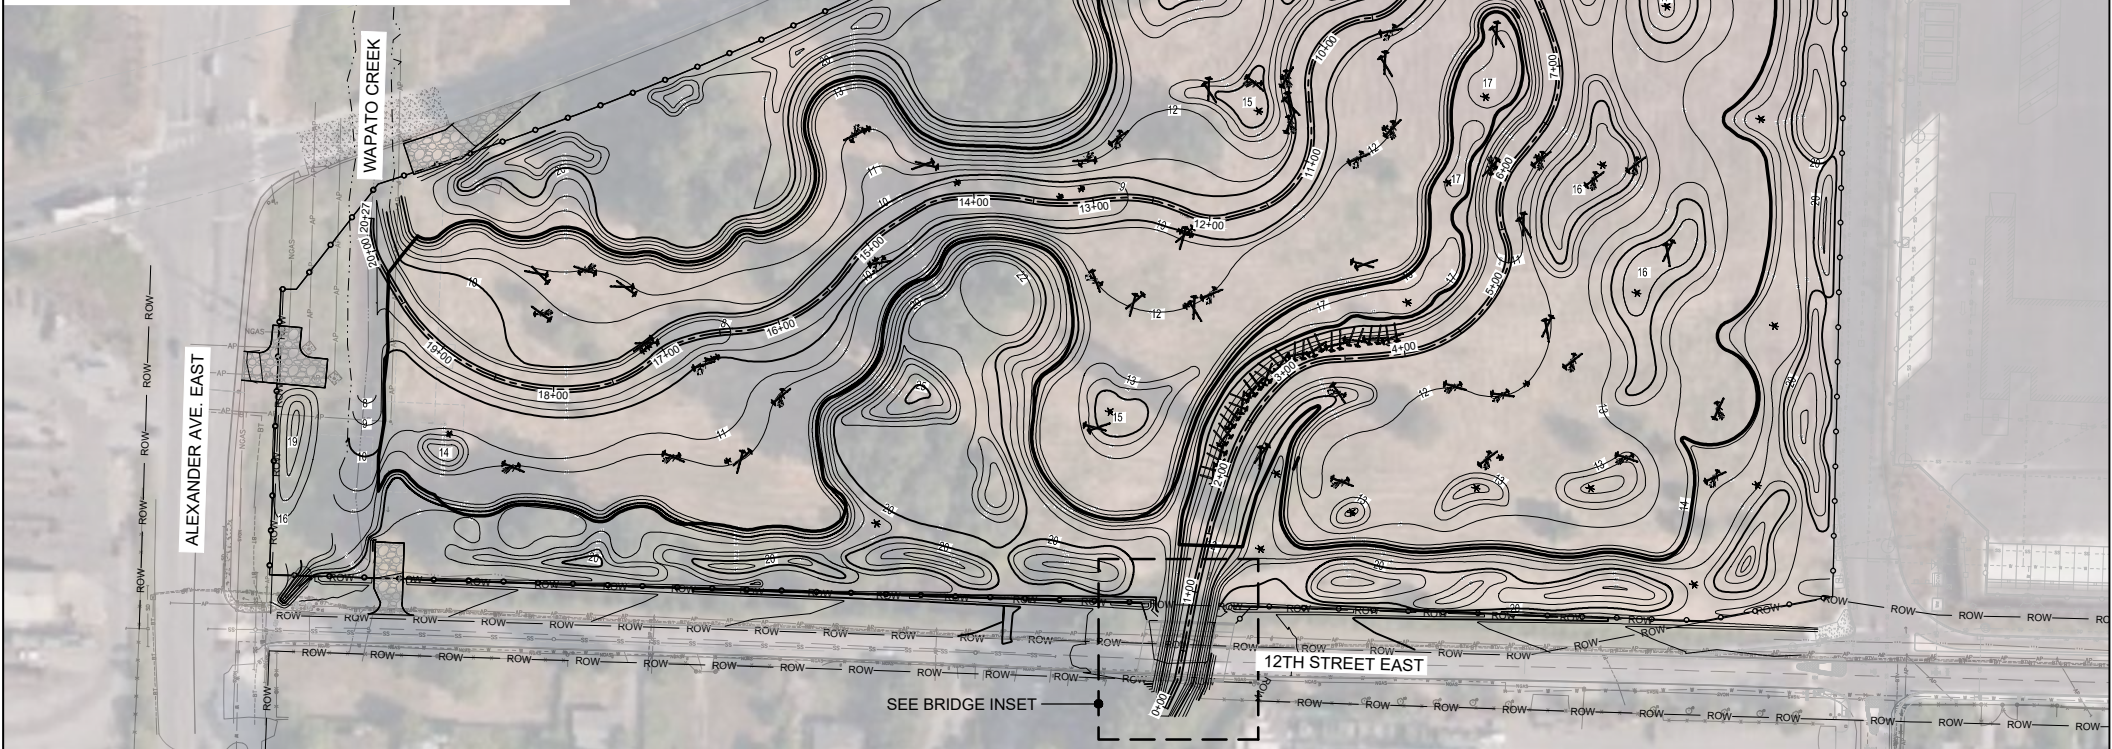


FIGURE 8. GRADING PLAN

Lower Wapato Creek Habitat Project

Port of Tacoma

DATE: 1/25/2021

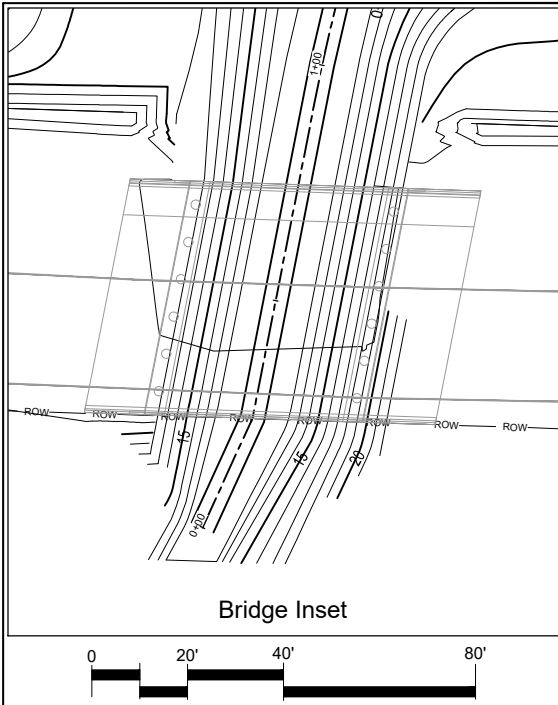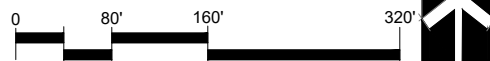

LEGEND

- # — PROPOSED CONTOUR
- #+## — NEW STREAM CENTERLINE
- * SNAG
- * LARGE WOODY MATERIAL

