



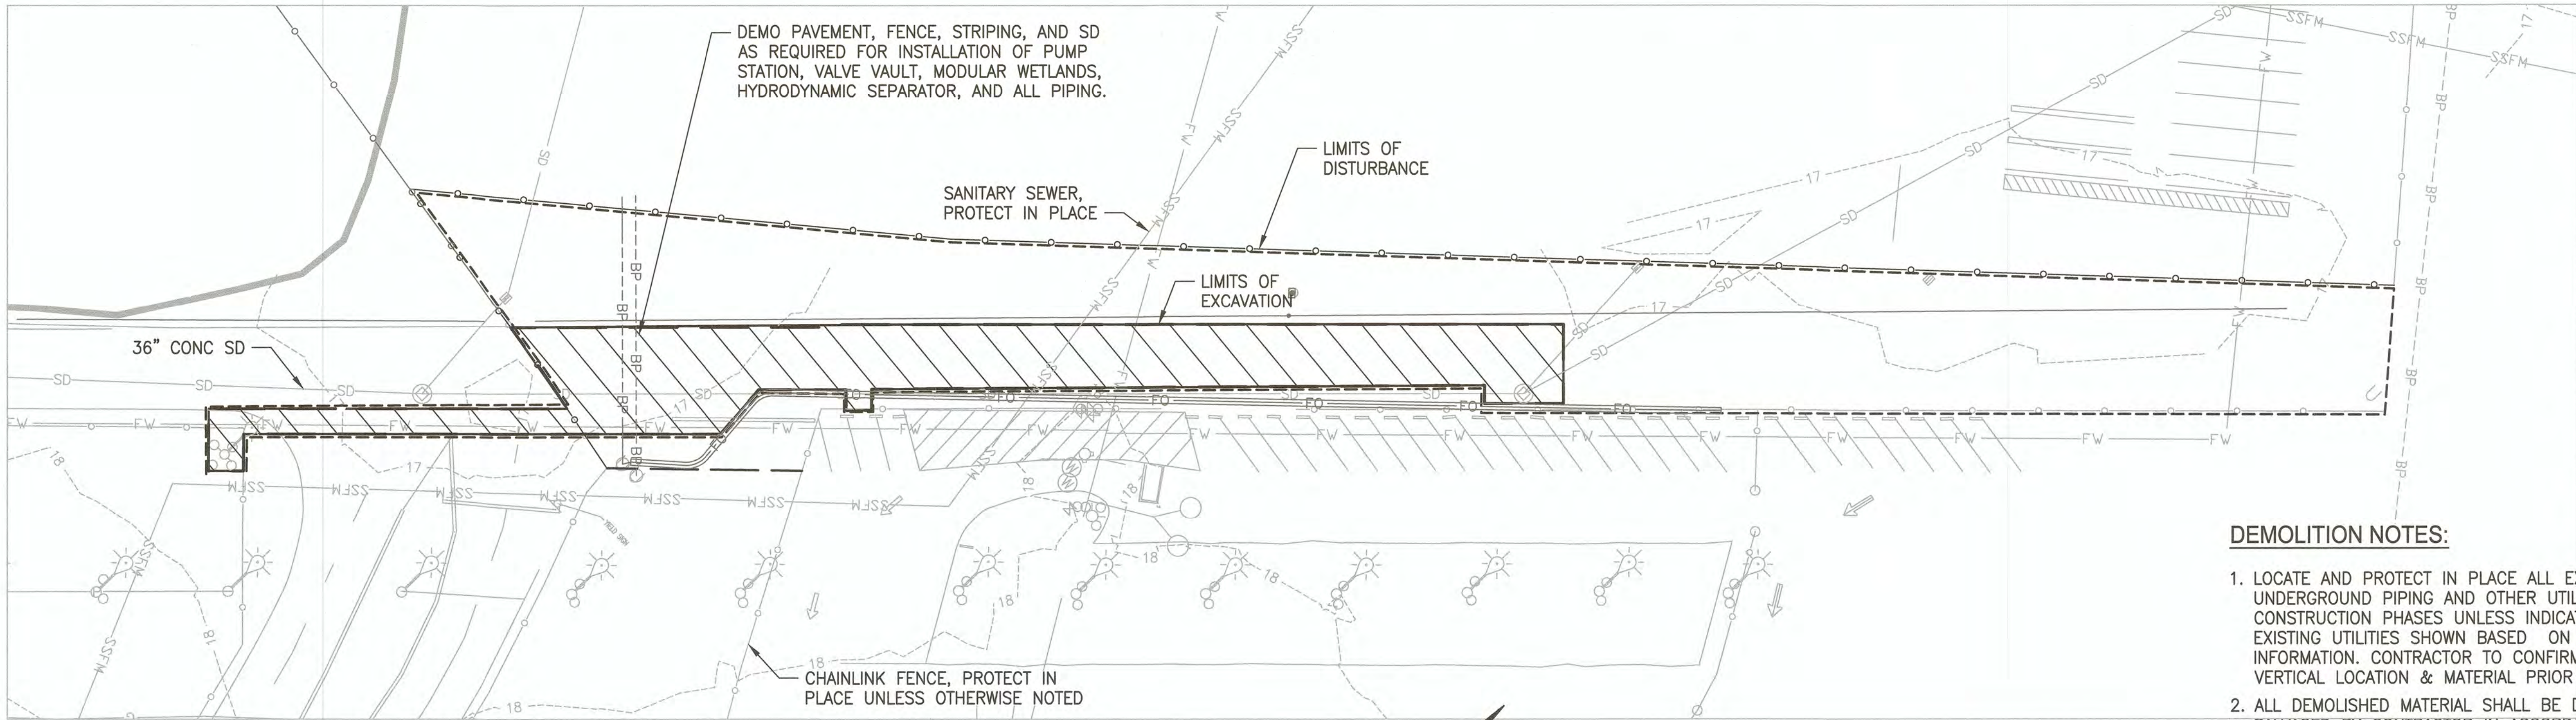


BASIN A - DEMO PLAN


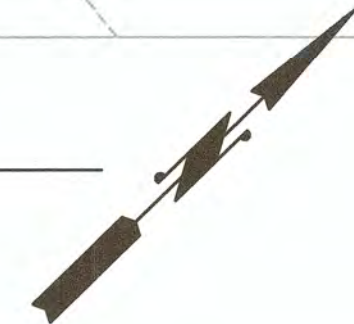


DEMOLITION NOTES:



1. LOCATE AND PROTECT IN PLACE ALL EXISTING UNDERGROUND PIPING AND OTHER UTILITIES DURING ALL CONSTRUCTION PHASES UNLESS INDICATED OTHERWISE. EXISTING UTILITIES SHOWN BASED ON BEST AVAILABLE INFORMATION. CONTRACTOR TO CONFIRM HORIZONTAL AND VERTICAL LOCATION & MATERIAL PRIOR TO CONSTRUCTION.
2. ALL DEMOLISHED MATERIAL SHALL BE DISPOSED AND/OR SALVAGED BY CONTRACTOR IN ACCORDANCE WITH THE SPECS.
3. PAVEMENT TO BE REMOVED OR DEMOLISHED SHALL BE SAW CUT IN STRAIGHT AND PERPENDICULAR LINES. REPLACE WITH AC PAVEMENT PER DETAIL 6/C06.

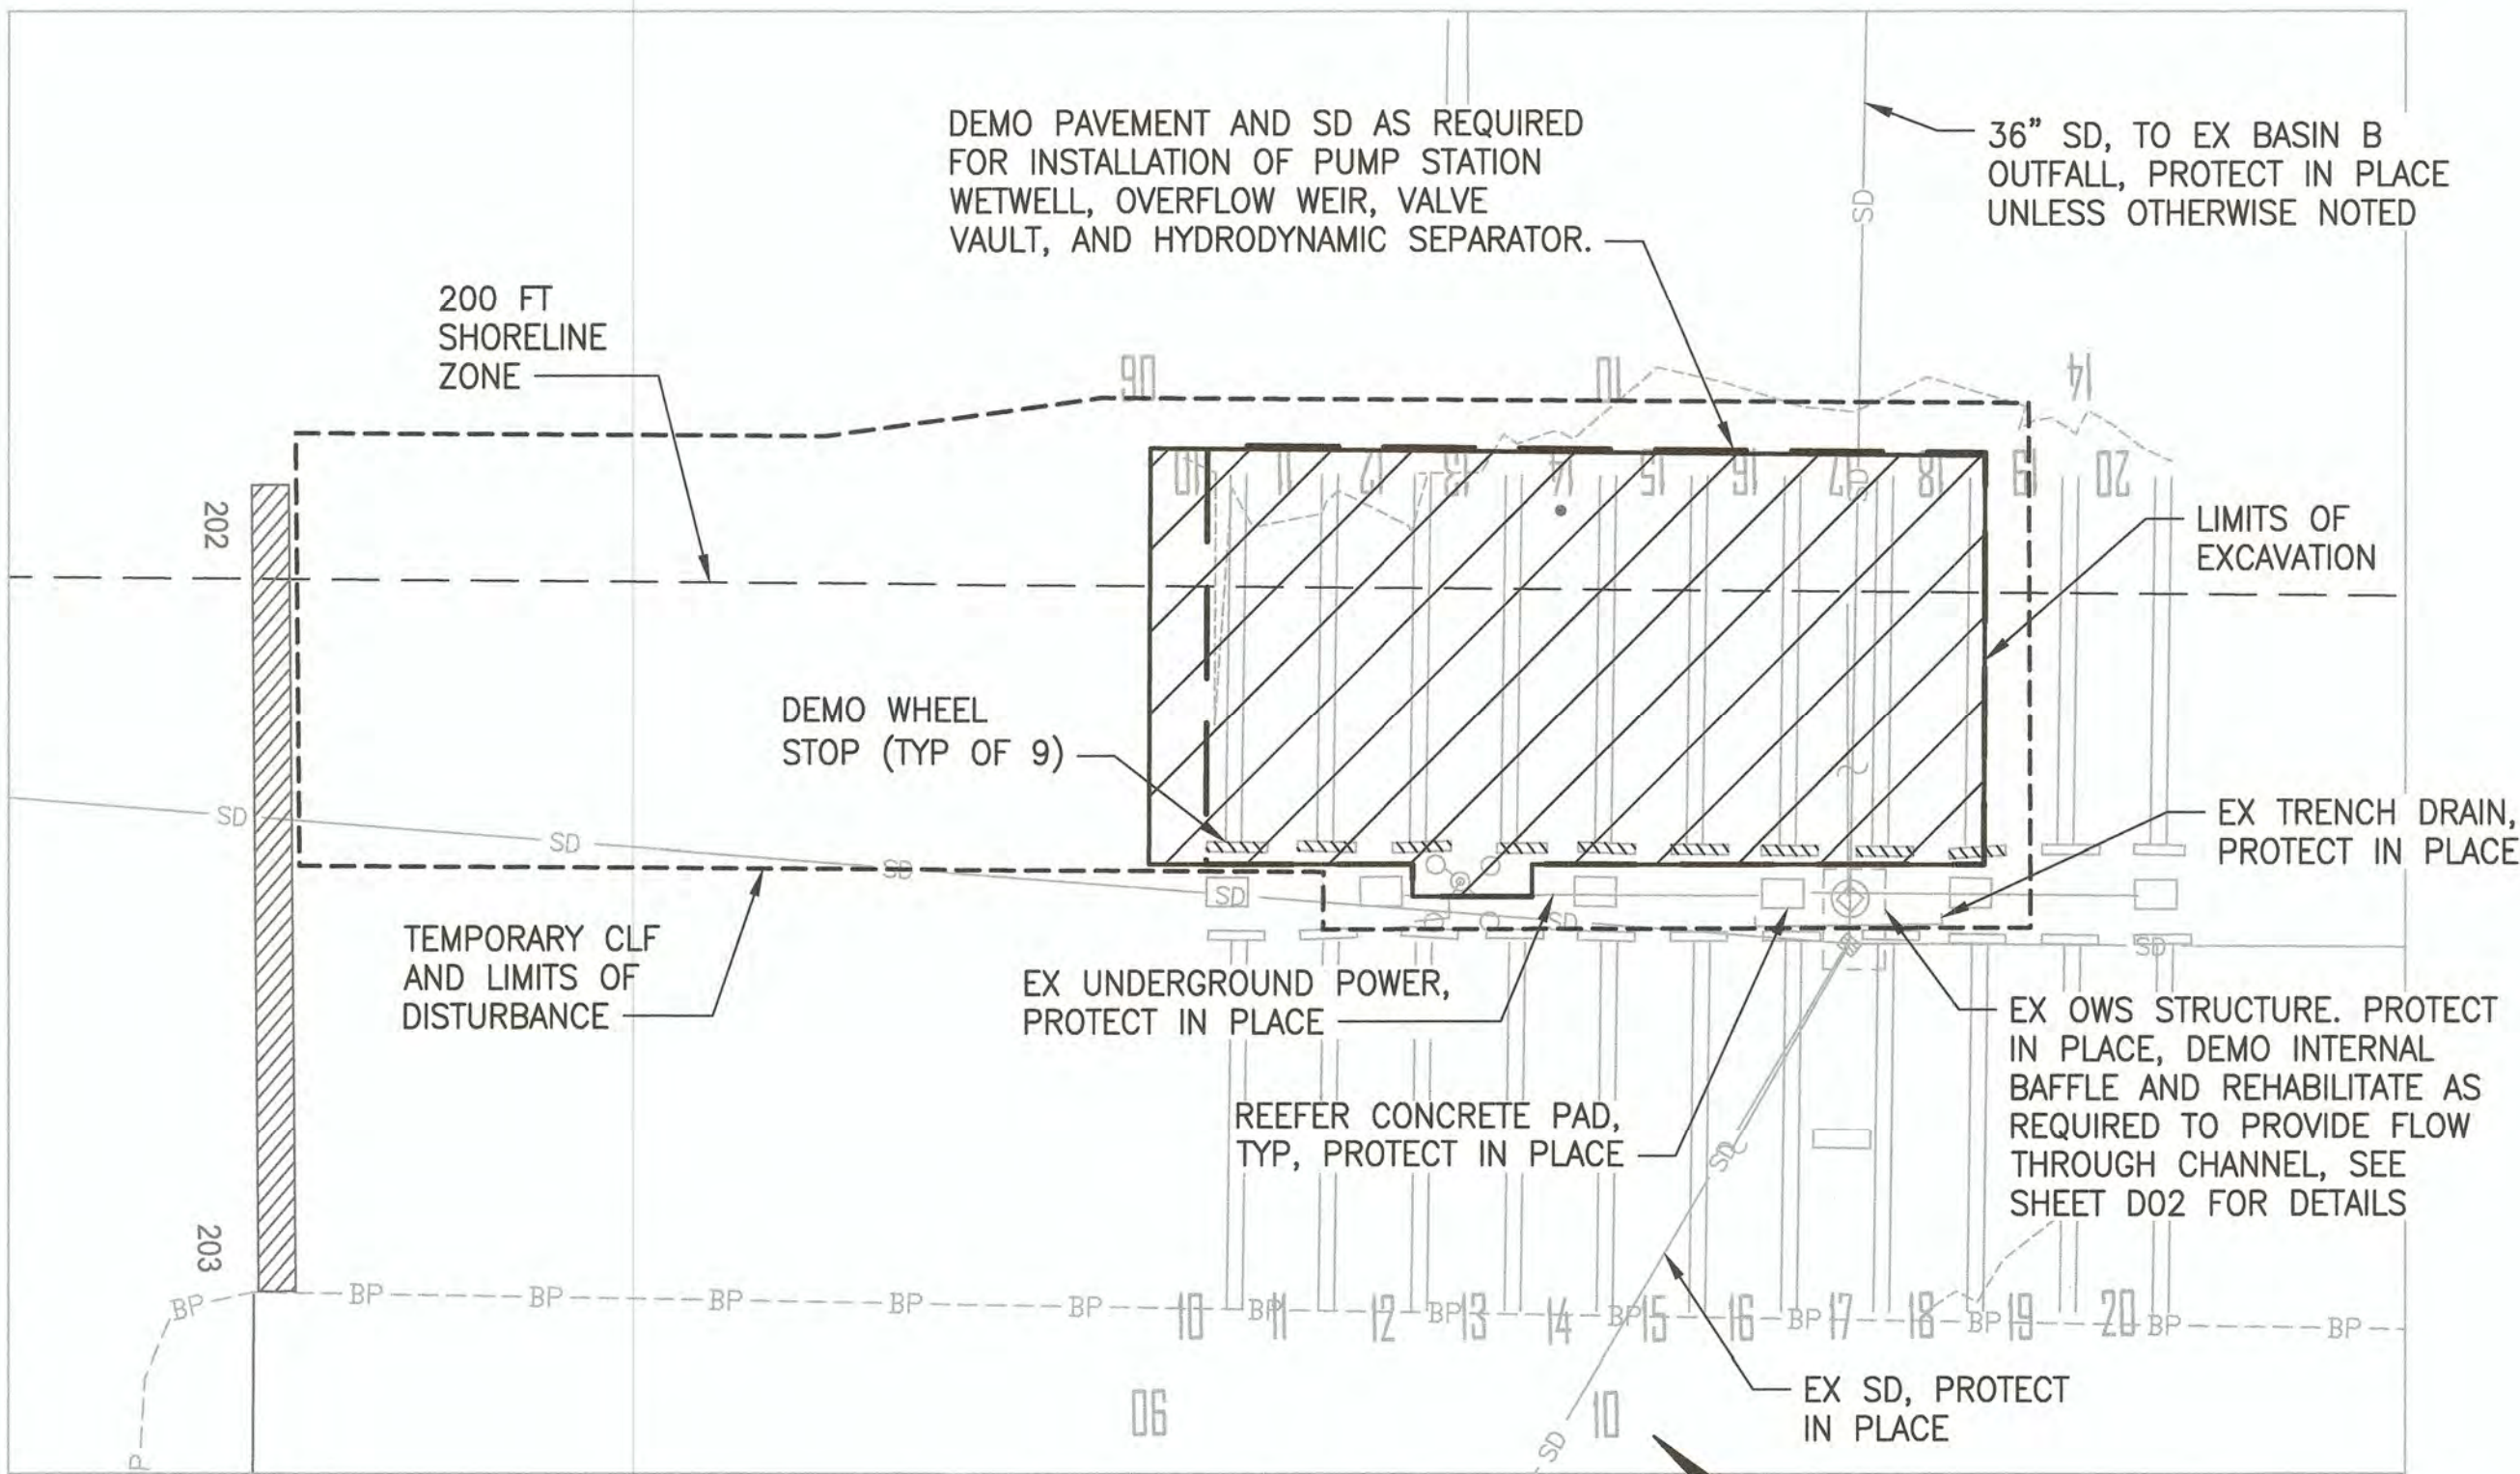

BASIN B - DEMO PLAN

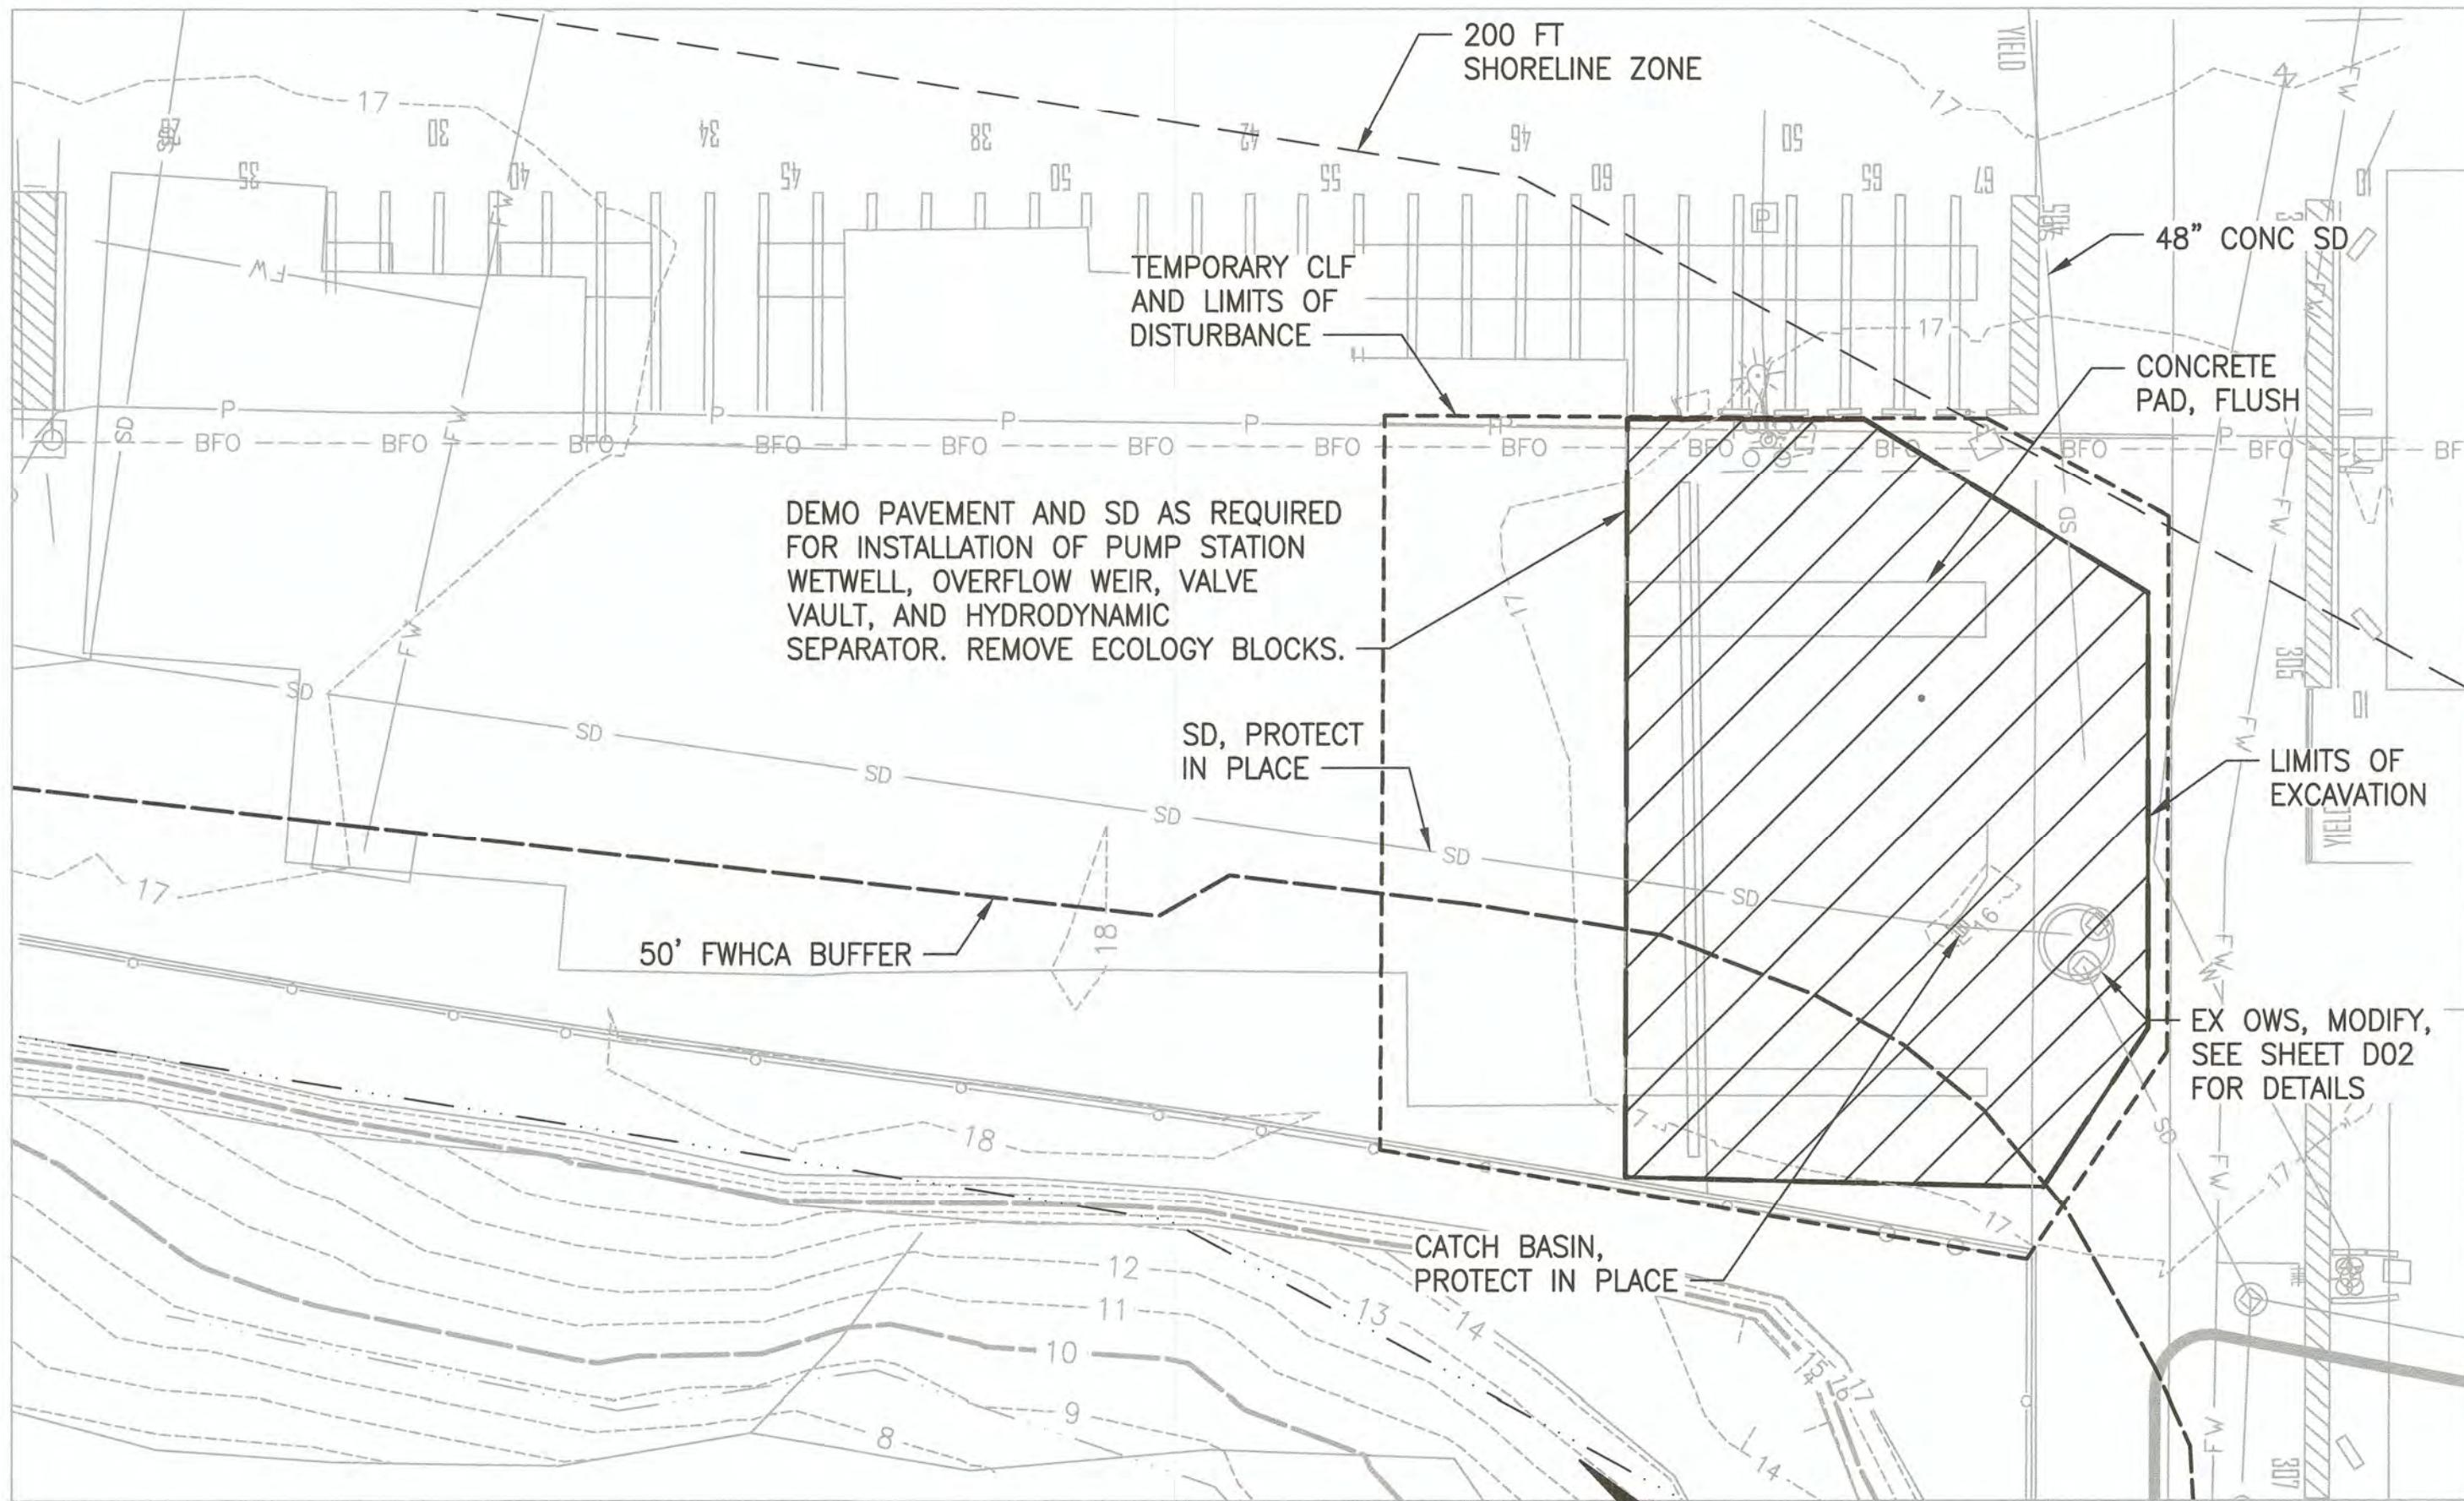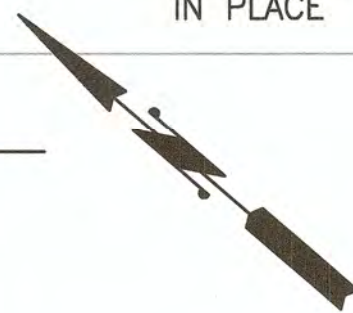

BASIN C - DEMO PLAN

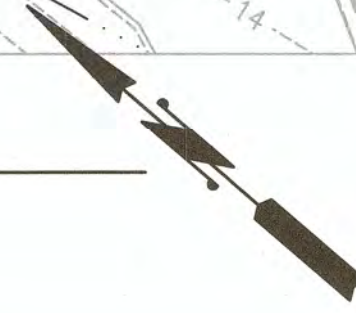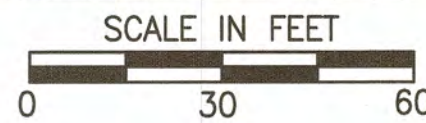


6583 D01 SH 09 OF 47	WEST SITCUM STORMWATER TREATMENT DEMOLITION PLAN				APPROVED: <i>David L. ...</i> 4/26/2018		DLD	JAN 2018
	CONT/CONS: 070664	TOWNSHIP: 21N	RANGE: 3E	SECTIONS: 33 & 34	DIRECTOR ENG. DATE	4/26/2018	CIS	APR 2018
M. ID: 201024.01	DAT-HRZ: WAB3-S	VERT: MLLW	PARCEL: SEE G02	PRINTED BY: peterden	Apr 25, 2018	PROJ. ENGR	DATE	
PHASE: BID SET	DRAWING SCALE: AS NOTED			PORT ADDRESS: ONE SITCUM PLAZA	TACOMA, WA 98401-1837	MARK:	REVISION:	
				BY:		APPR:	DATE:	


Parametrix
ENGINEERING · PLANNING · ENVIRONMENTAL SCIENCES
60 WASHINGTON AVENUE, SUITE 390
BREMERTON, WA 98337
WWW.PARAMETRIX.COM

CITY OF TACOMA
SEAL
APRIL 25, 2018

Port of Tacoma
P.O. BOX 1837 TACOMA, WA 98401 (206) 386-5841

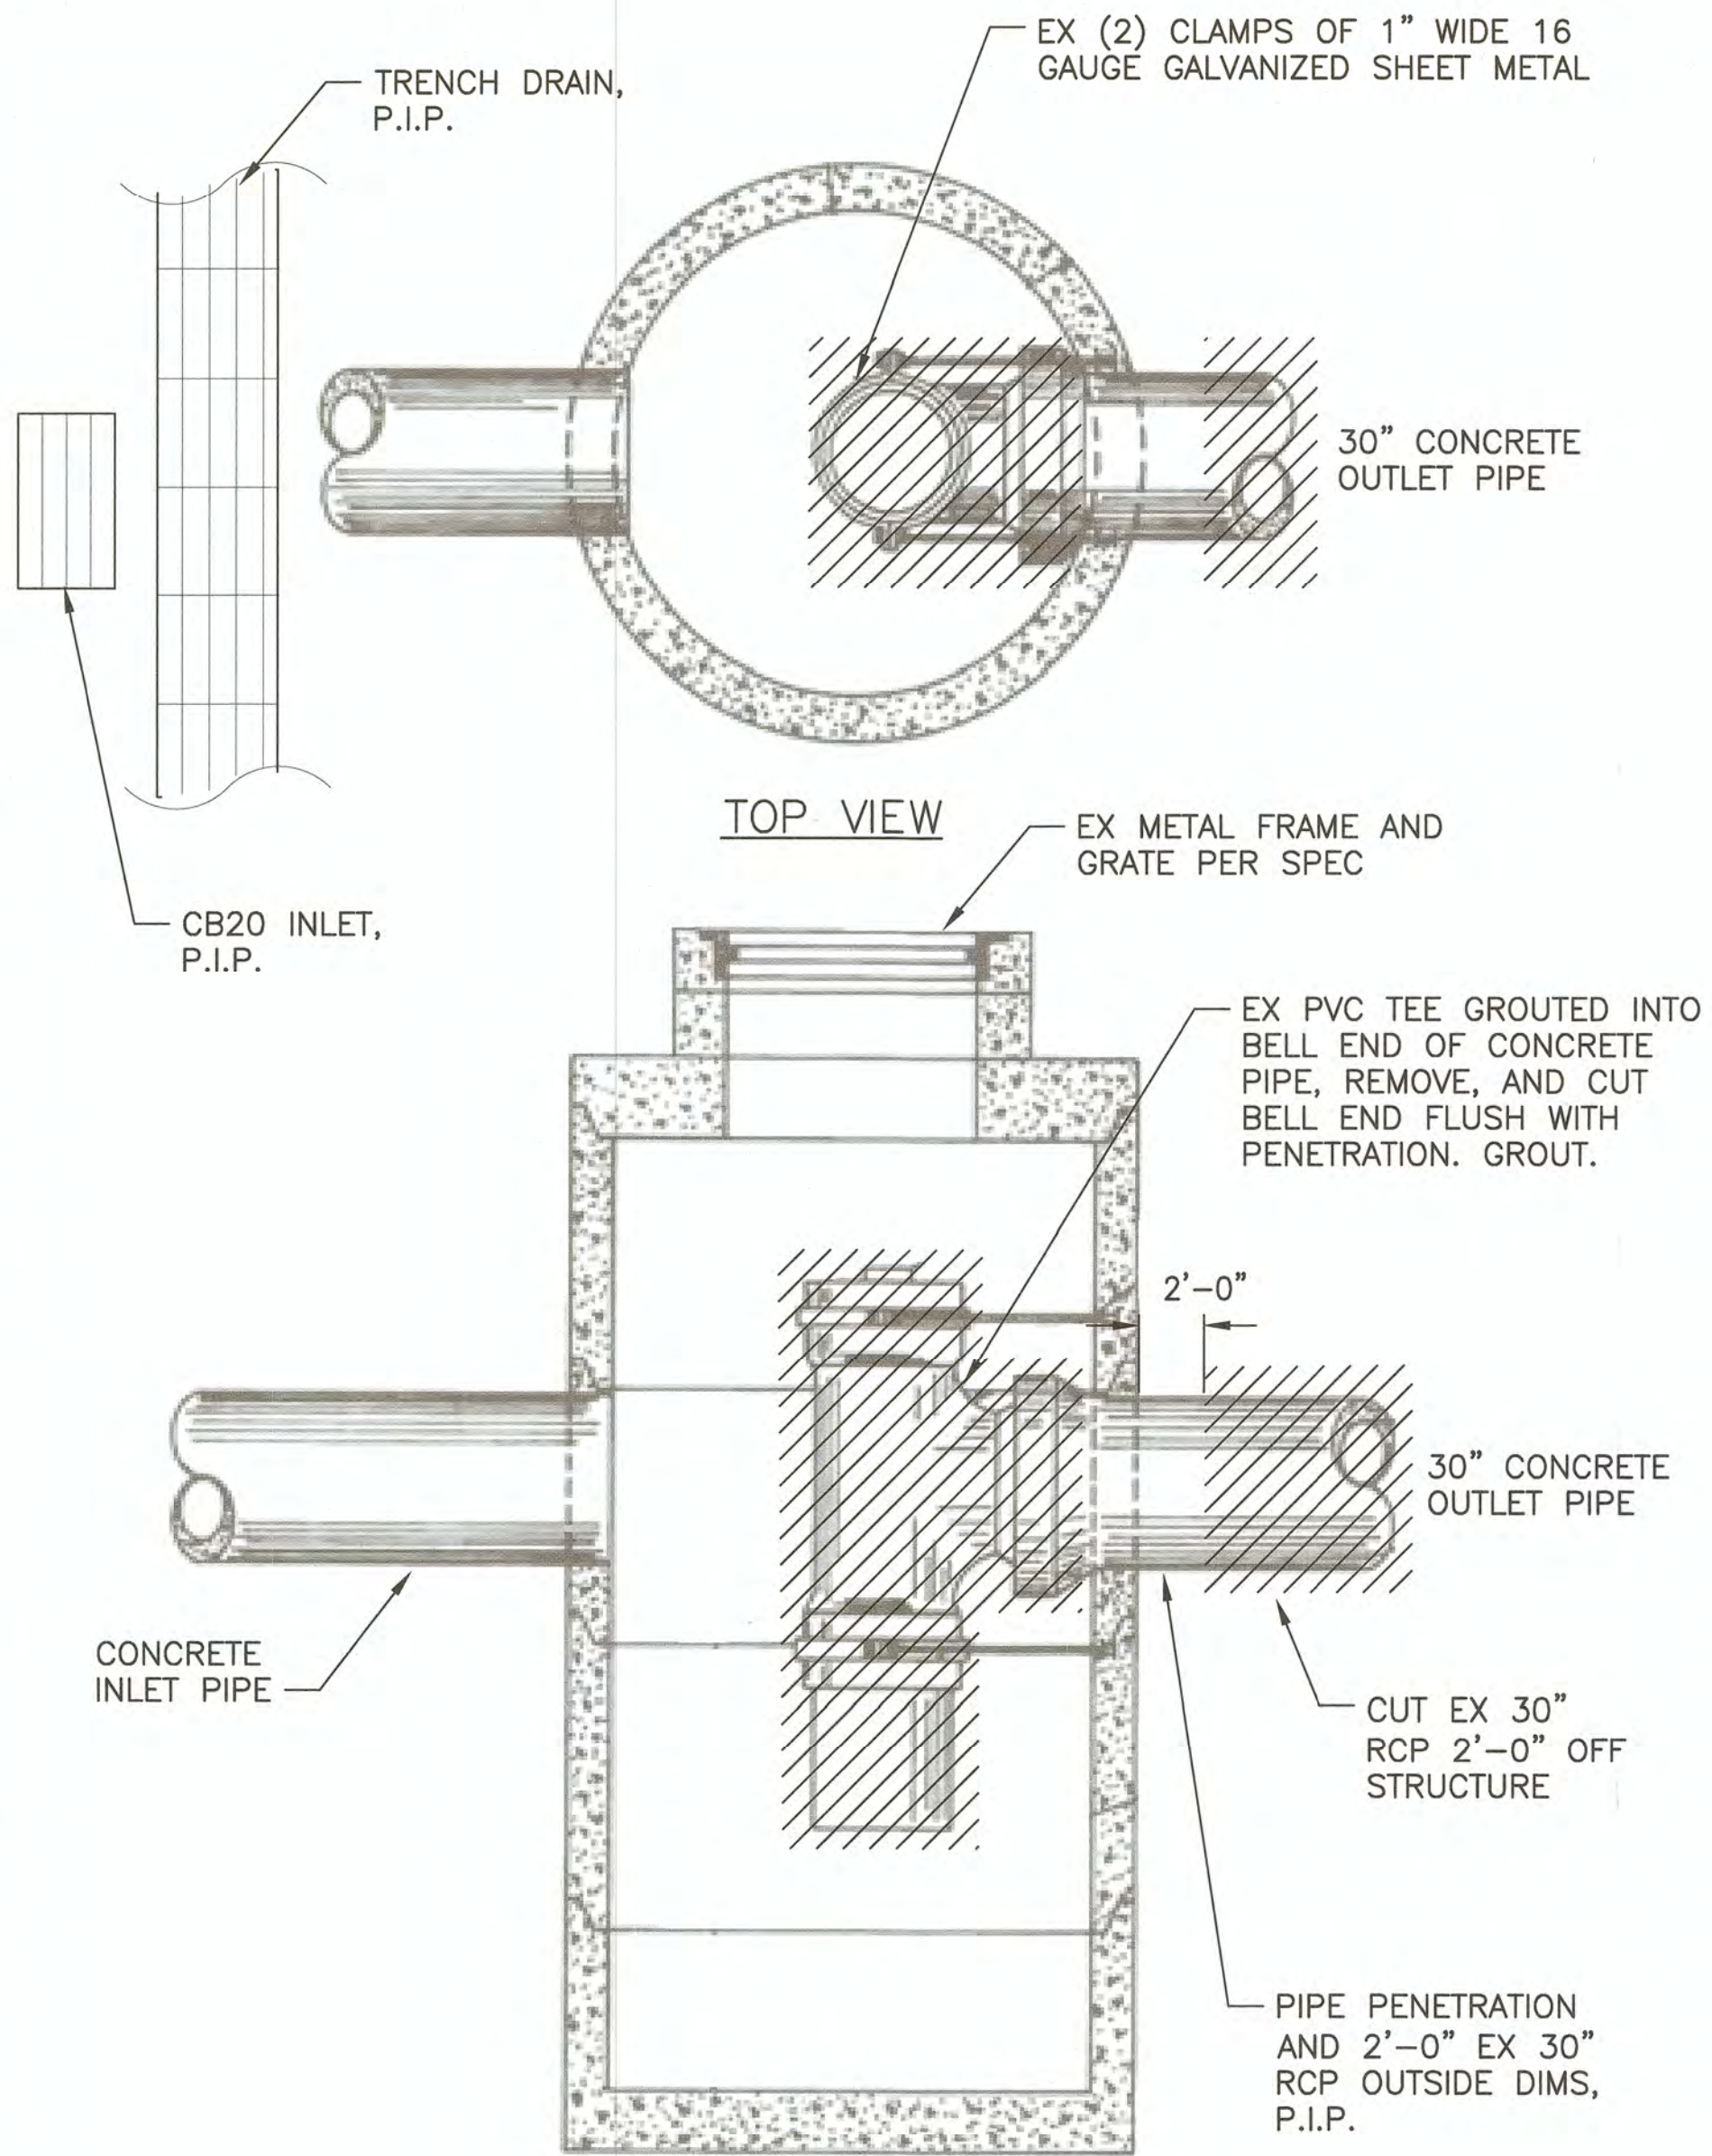

1
M02
EXISTING BASIN B
OIL/WATER SEPARATOR DETAIL
SCALE: NOT TO SCALE

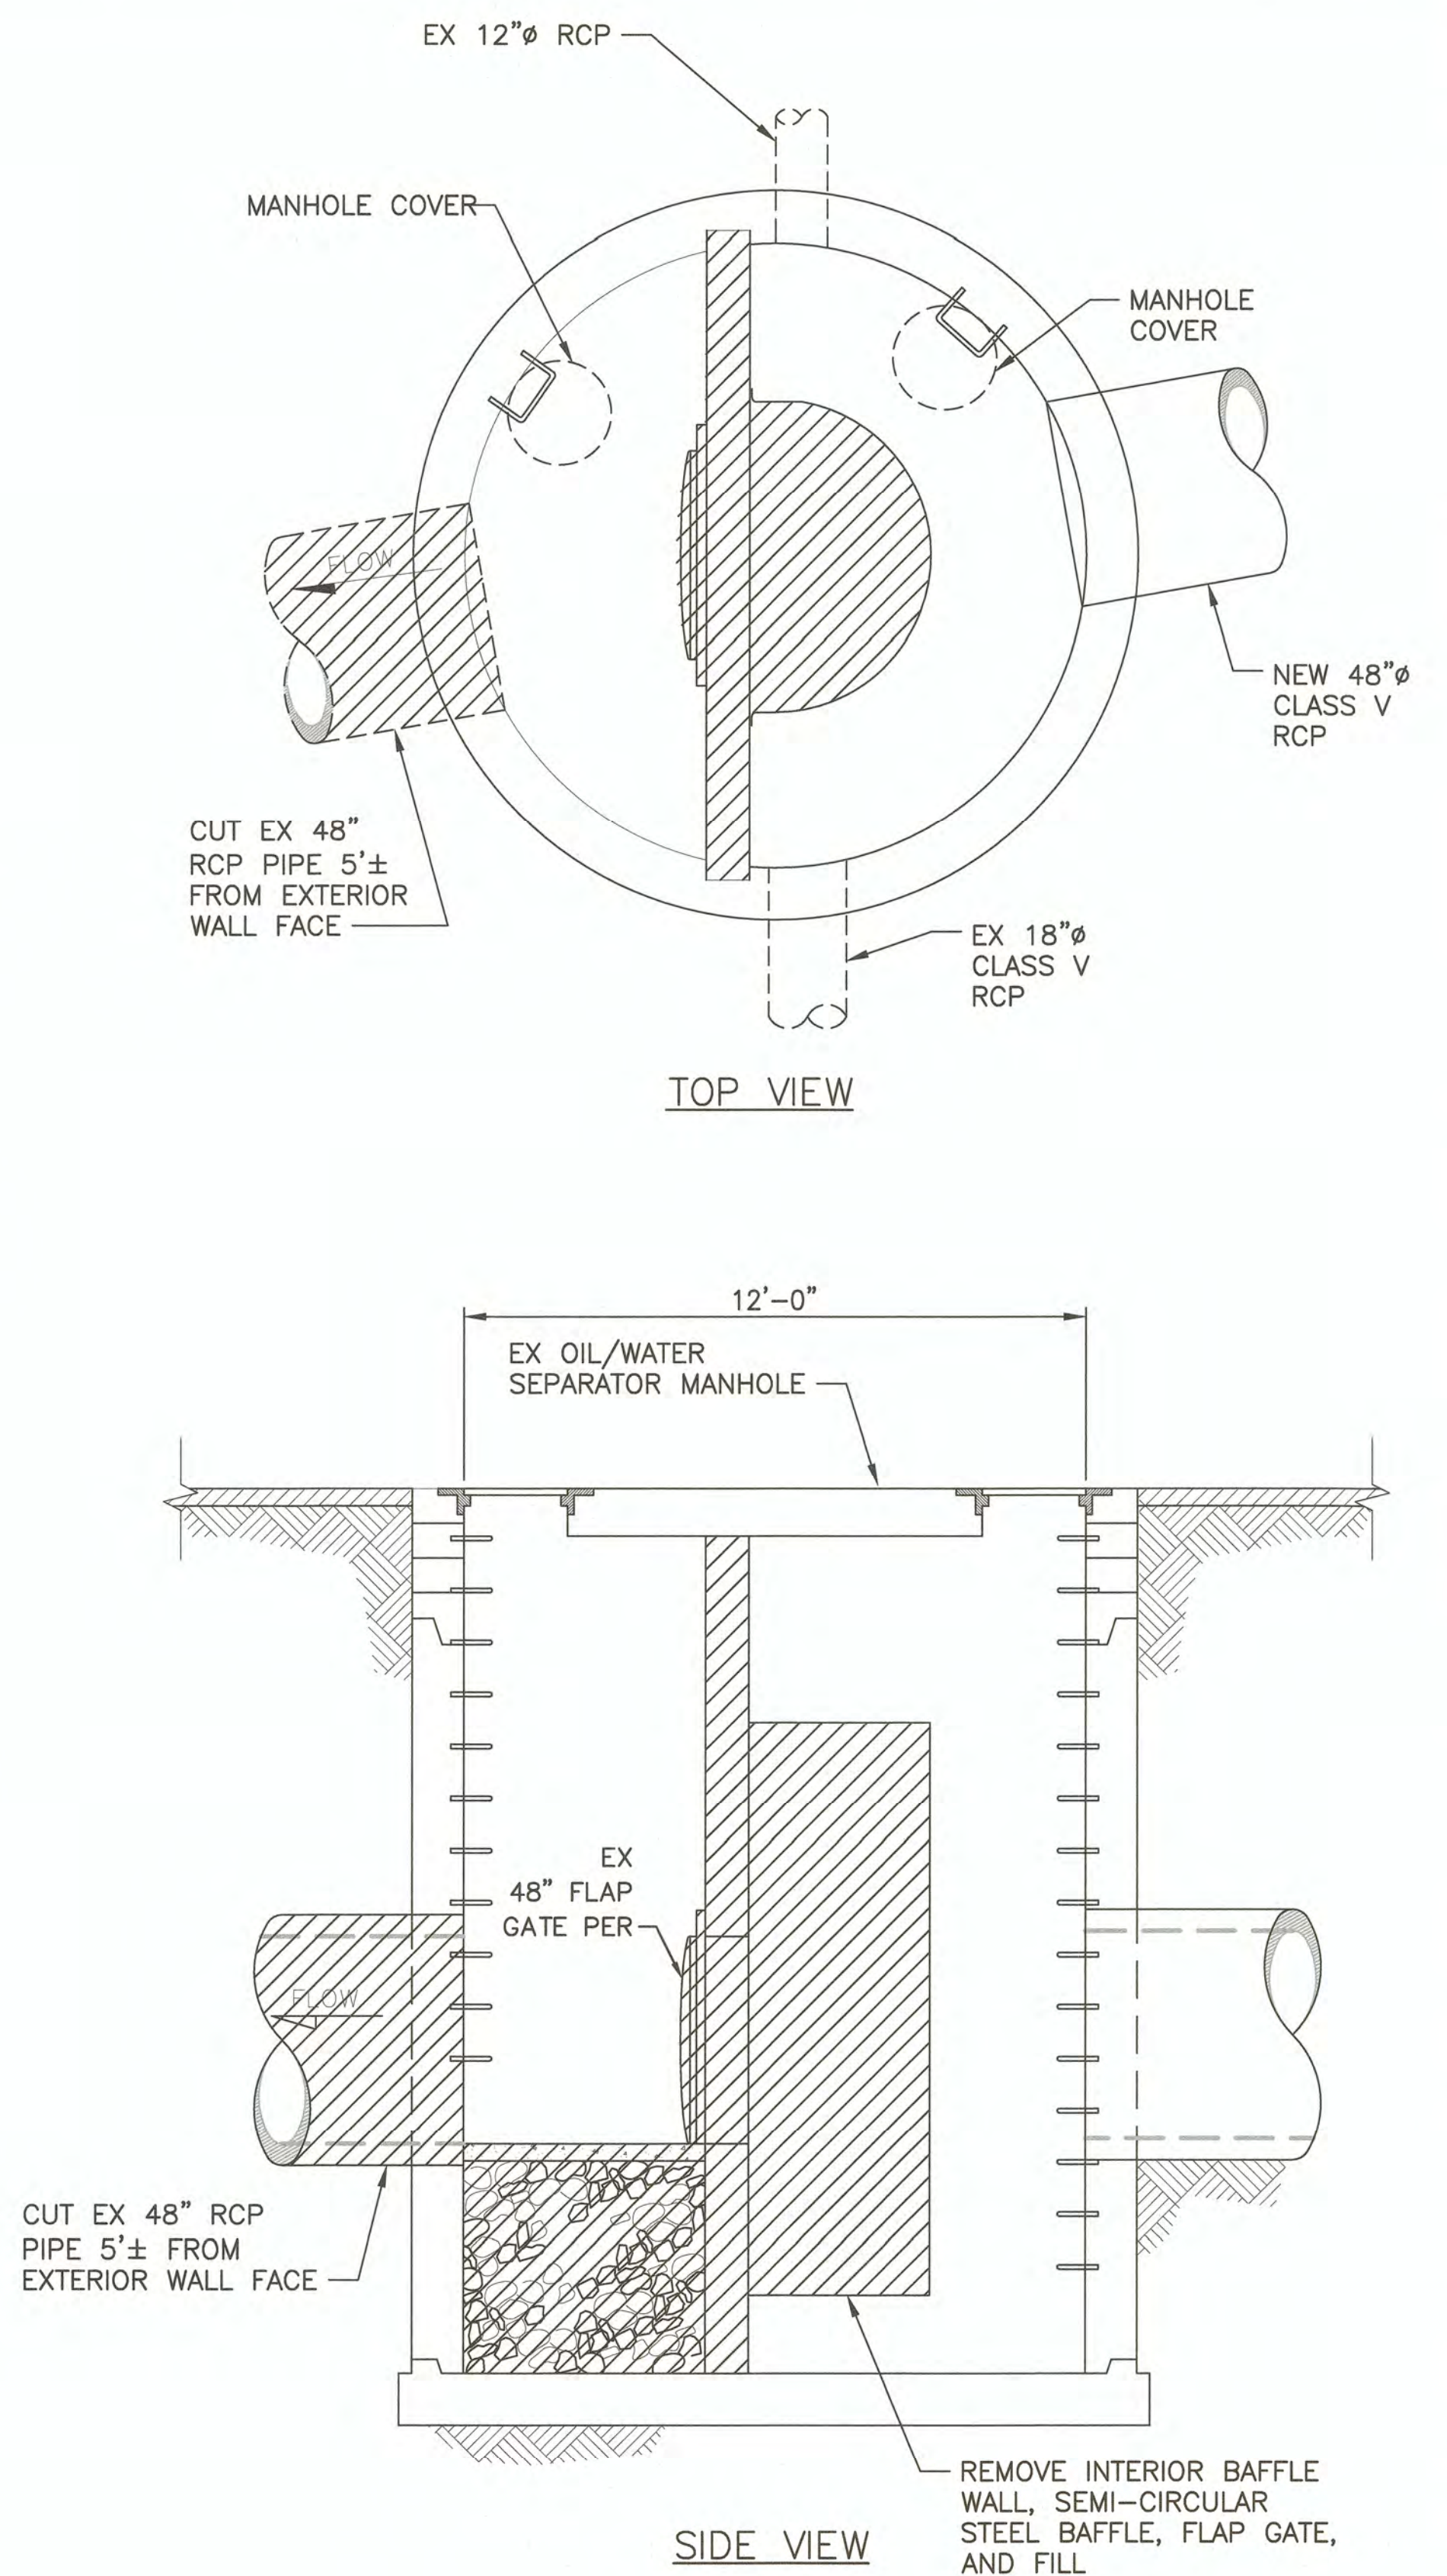

2
M03
EXISTING BASIN C
OIL/WATER SEPARATOR DETAIL
SCALE: NOT TO SCALE

6583 D02 SH 10 OF 47	WEST SITCUM STORMWATER TREATMENT OWS DEMOLITION DETAILS				APPROVED: <i>[Signature]</i> 4/26/18		DLD JAN 2018	CHECKED BY DATE
	CONTRACT/CONS: 070664	TOWNSHIP: 21N	RANGE: 3E	SECTIONS: 33 & 34	DIRECTOR ENG. DATE	PROJ. ENGR DATE	CIS	APR 2018
M. ID: 201024.01	DAT-HRZ: WA83-S	VERT: MLLW	PARCEL: SEE G02	PRINTED BY: peterden Apr 25, 2018	PORT ADDRESS: ONE SITCUM PLAZA	TACOMA, WA 98401-1837		
PHASE: BID SET	DRAWING SCALE: AS NOTED			THIS DRAWING IS THE PROPERTY OF THE PORT OF TACOMA AND SHALL NOT BE USED ON OTHER WORK, DISCLOSED, COPIED, IN WHOLE OR IN PART, WITHOUT WRITTEN PERMISSION				

Parametrix
ENGINEERING · PLANNING · ENVIRONMENTAL SCIENCES
60 WASHINGTON AVENUE, SUITE 390
BREMERTON, WA 98337
WWW.PARAMETRIX.COM

PETER DENKER
REGISTERED PROFESSIONAL ENGINEER
STATE OF WASHINGTON
LICENSE NO. 60390
APRIL 25, 2018

Port of Tacoma
P.O. BOX 1837 TACOMA, WA 98401 (253) 883-5441

MARK:	REVISION:	BY:	APPR:	DATE: