

Falcon Ridge Lot 26



Square Footage:

Main Living Area: 2,636 SqFt
Garages: 1,174 SqFt
Covered Patio: 186 SqFt

NUMBER	DATE	REVISED BY	DESCRIPTION


Falcon Ridge Lot 26
Cover Sheet

DRAWINGS PROVIDED BY:

DATE:
2/17/26

SCALE:

SHEET:
CS-1

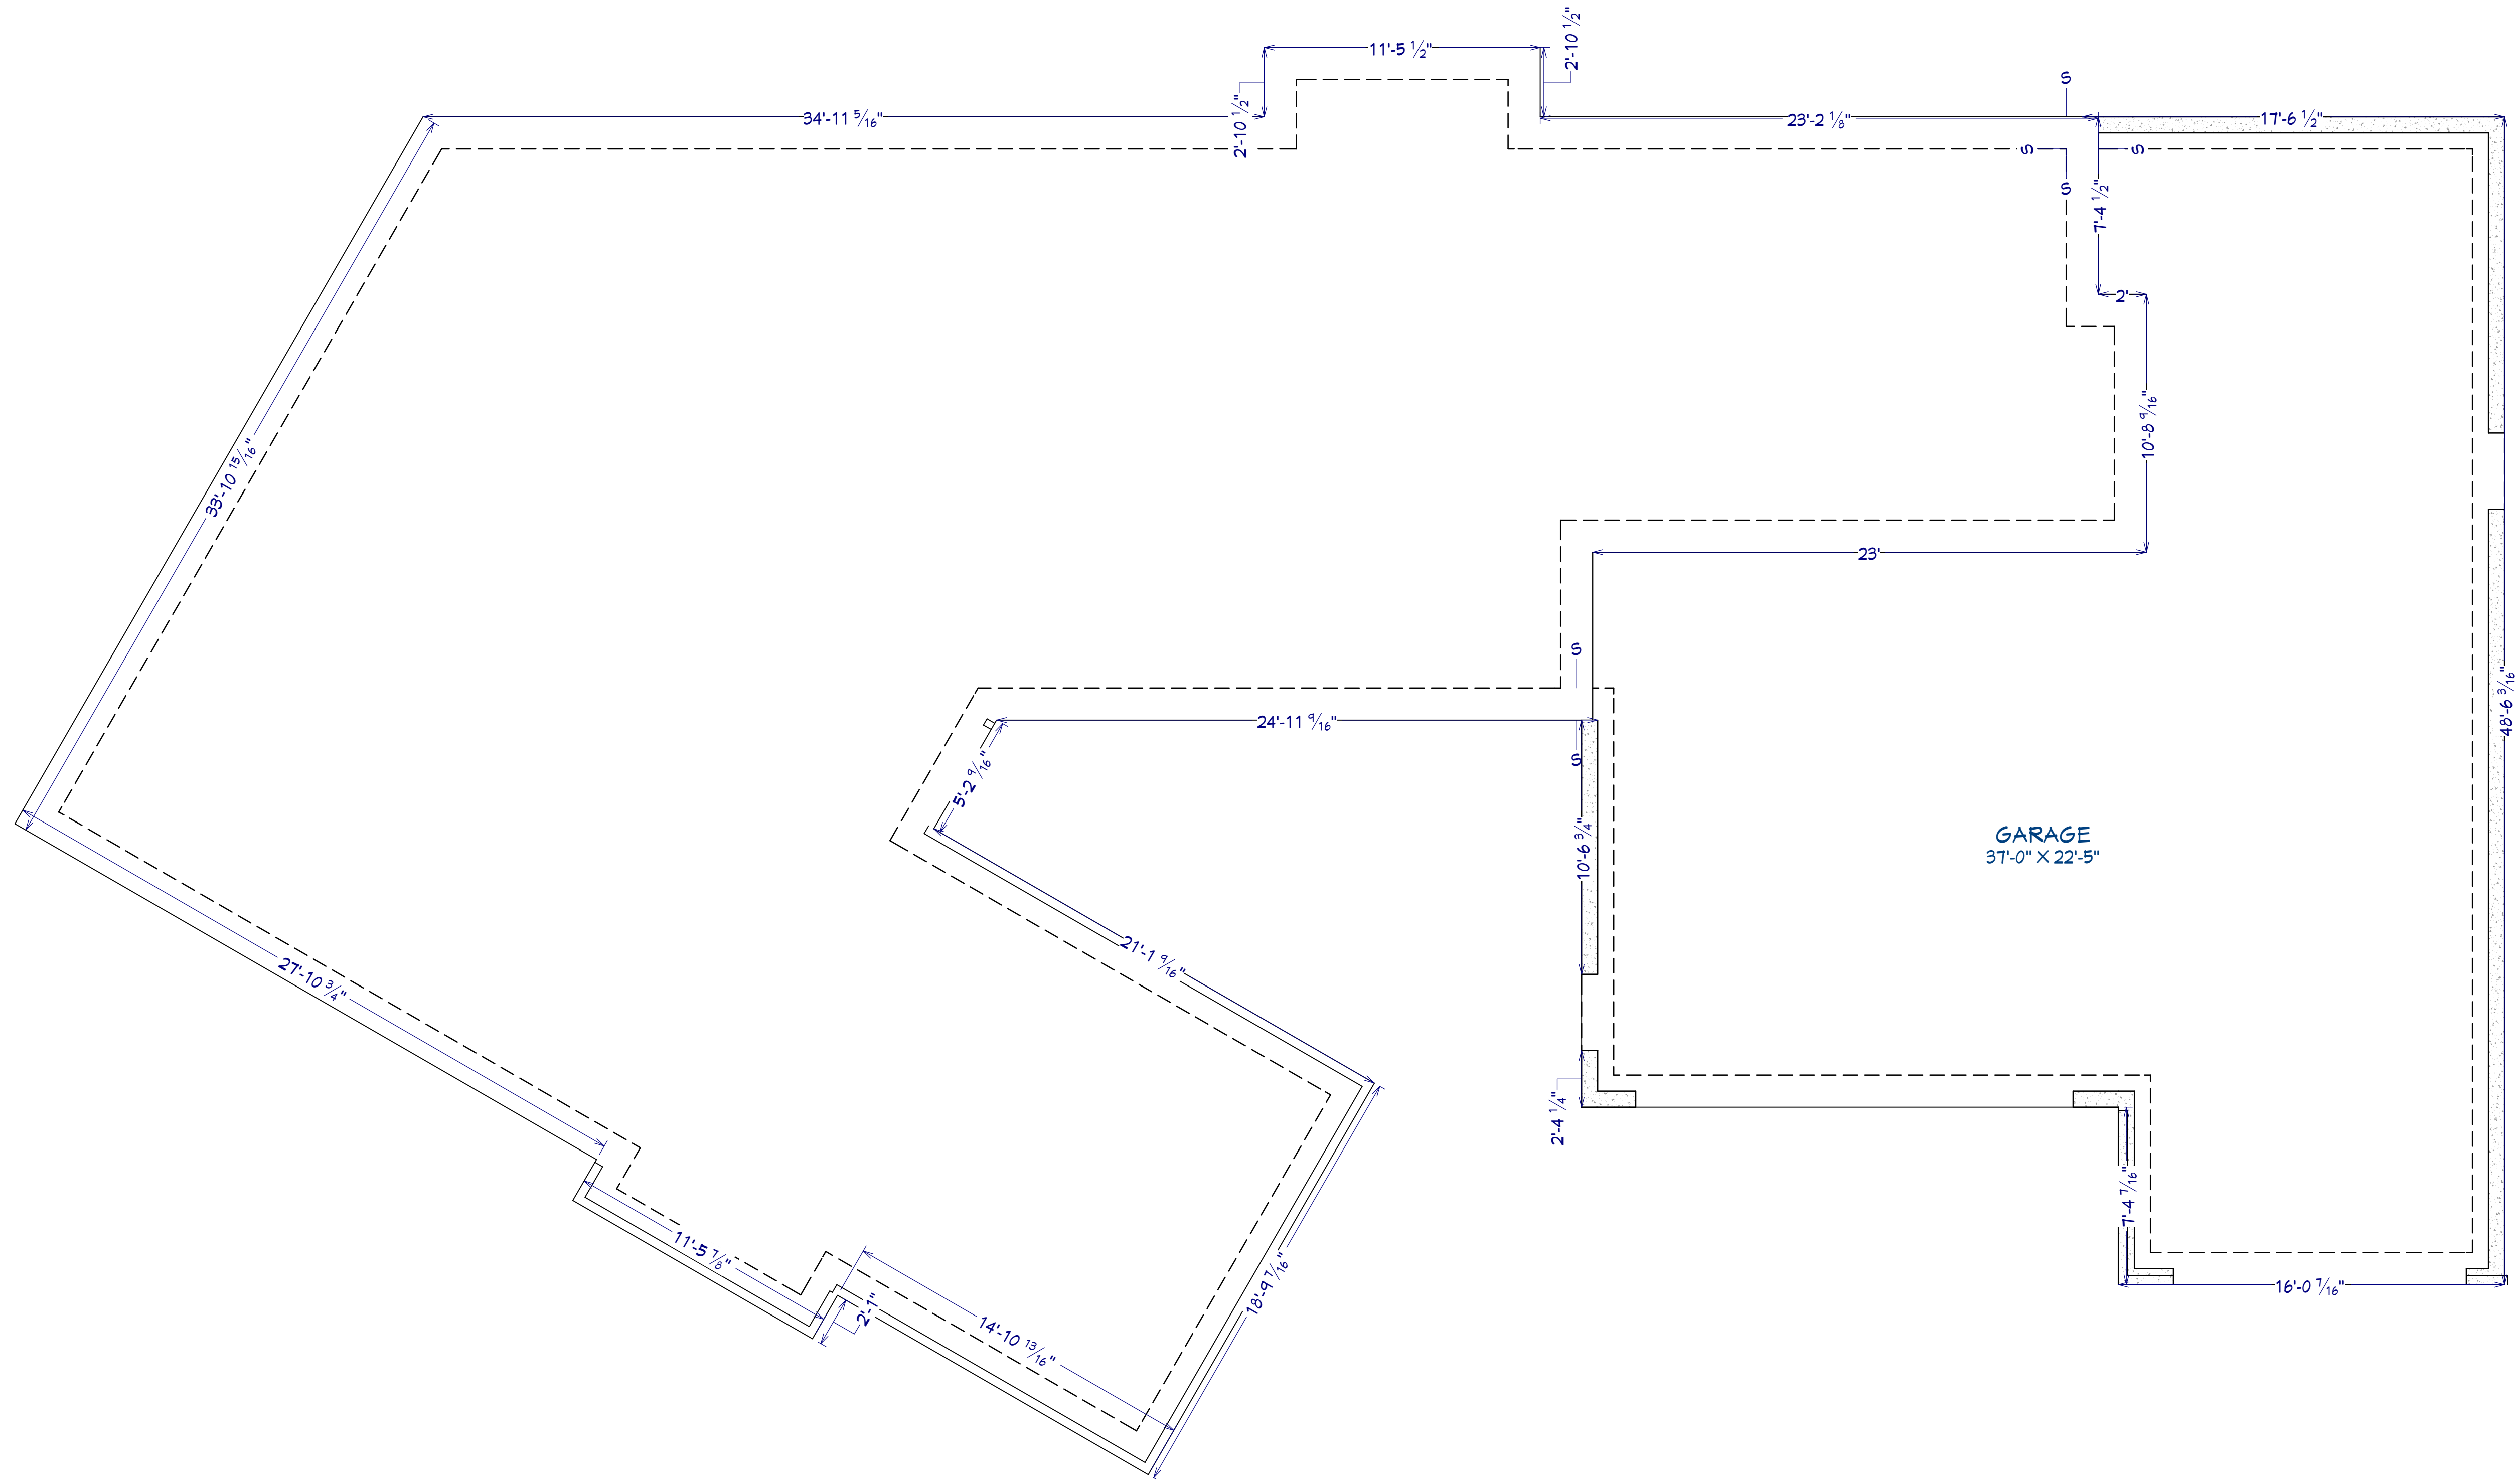

○ FOUNDATION
1/4 IN = 1 FT

REVISION TABLE	
NUMBER	DESCRIPTION


Falcon Ridge Lot 26
FOUNDATION PLAN

DRAWINGS PROVIDED BY:

DATE:
2/17/26

SCALE:
1/4"=1'

SHEET:
A-2

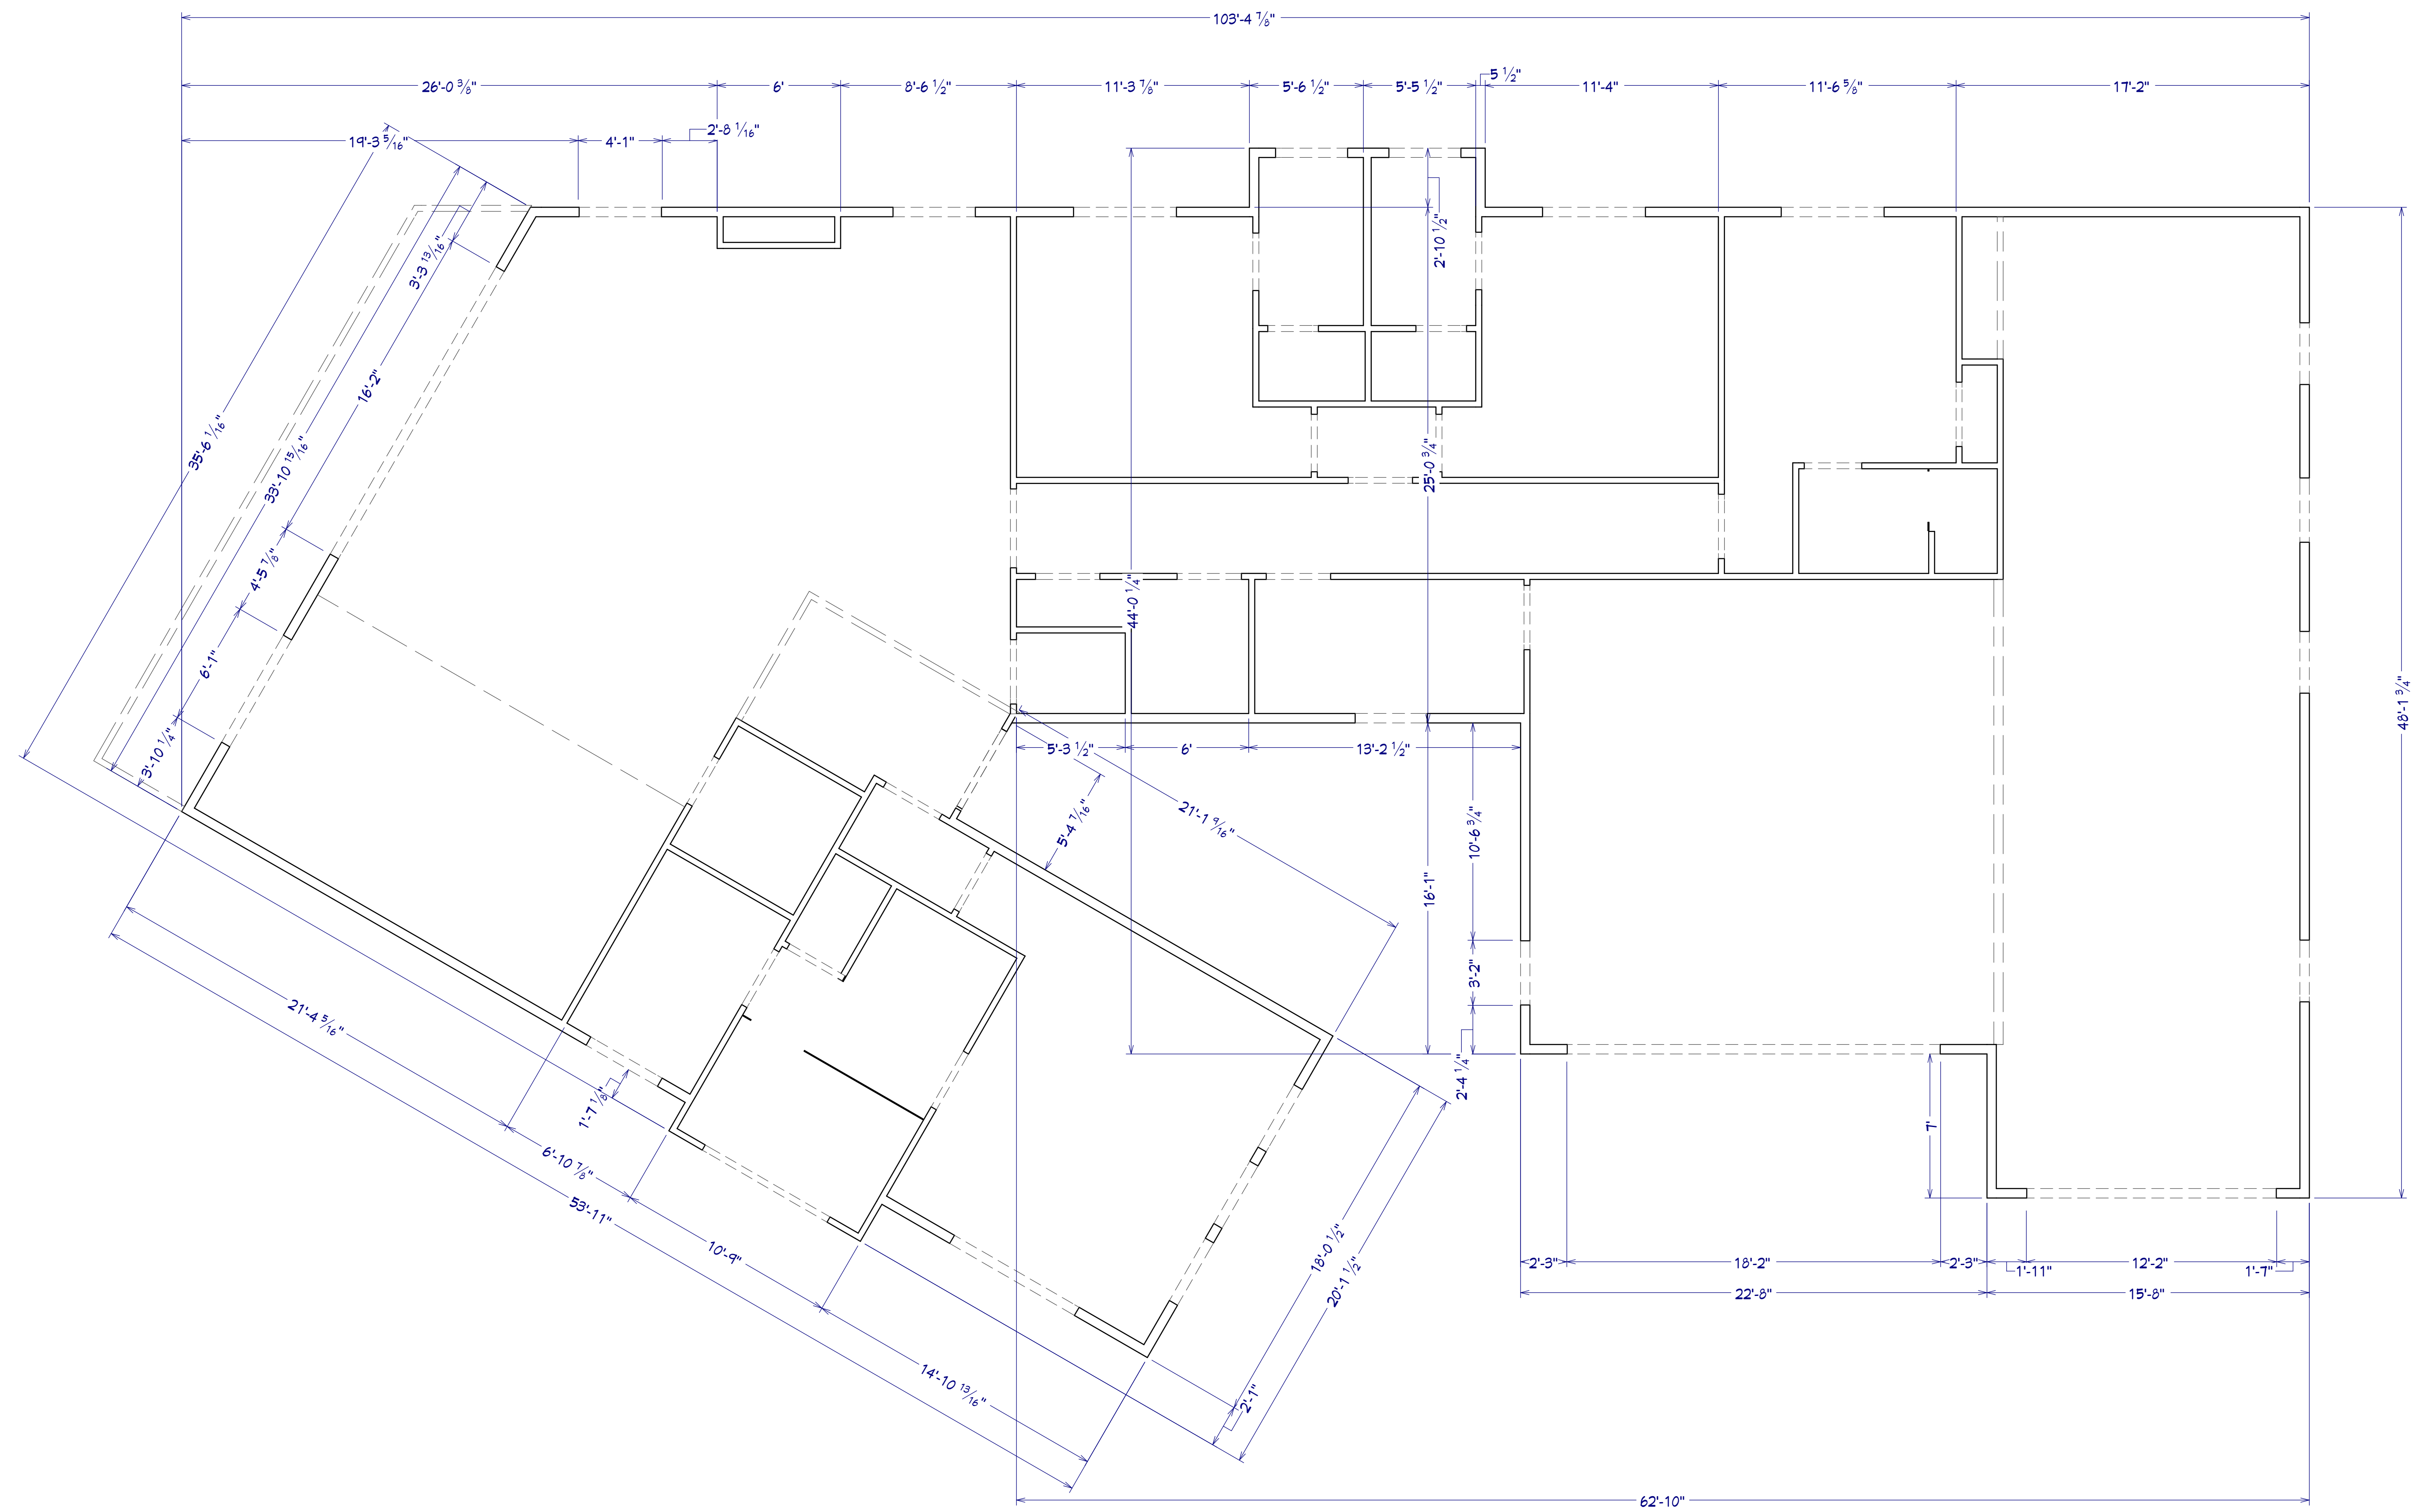

FRAMING, FLOOR PLAN VIEW
1/4 IN = 1 FT

REVISION TABLE	
NUMBER	DATE

Falcon Ridge Lot 26
FRAMING DIMENSIONS

DRAWINGS PROVIDED BY:

DATE:
2/17/26

SCALE:
1/4"=1'

SHEET:
A-3



57 CROSS SECTION 7
1/4 IN = 1 FT

REVISION TABLE		
NUMBER	DATE	DESCRIPTION


Falcon Ridge Lot 26
FRONT ELEVATION

DRAWINGS PROVIDED BY:

DATE:
2/17/26

SCALE:
1/4"=1'

SHEET:
A-5

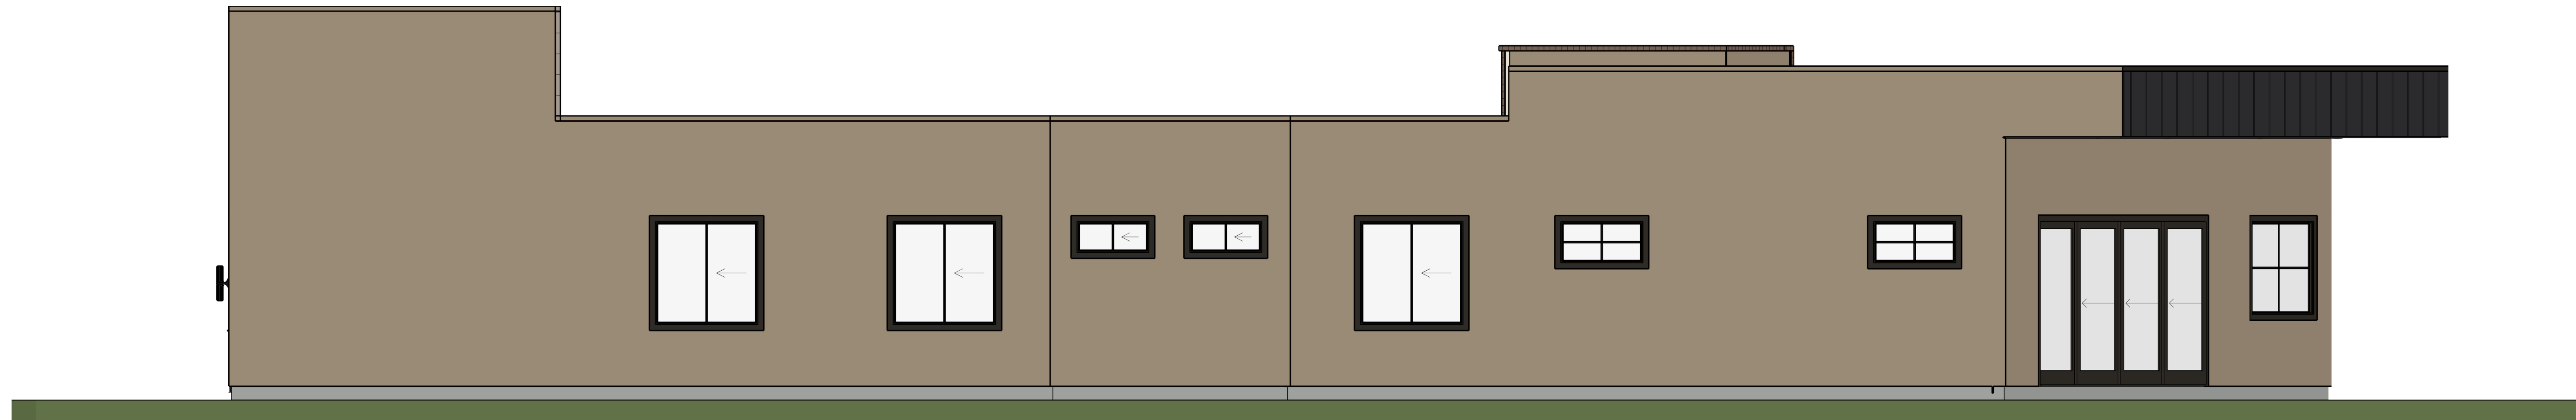

58 CROSS SECTION 8
1/4 IN = 1 FT

REVISION TABLE		
NUMBER	DATE	DESCRIPTION

Falcon Ridge Lot 26
BACK ELEVATION

DRAWINGS PROVIDED BY:

DATE:
2/17/26

SCALE:
1/4"=1'

SHEET:
A-6



S9
CROSS SECTION 9
 1/4 IN = 1 FT

NUMBER	DATE	REVISION TABLE	REVISED BY	DESCRIPTION


Falcon Ridge Lot 26
RIGHT ELEVATION

DRAWINGS PROVIDED BY:

DATE:
2/17/26

SCALE:
1/4"=1'

SHEET:
A-7

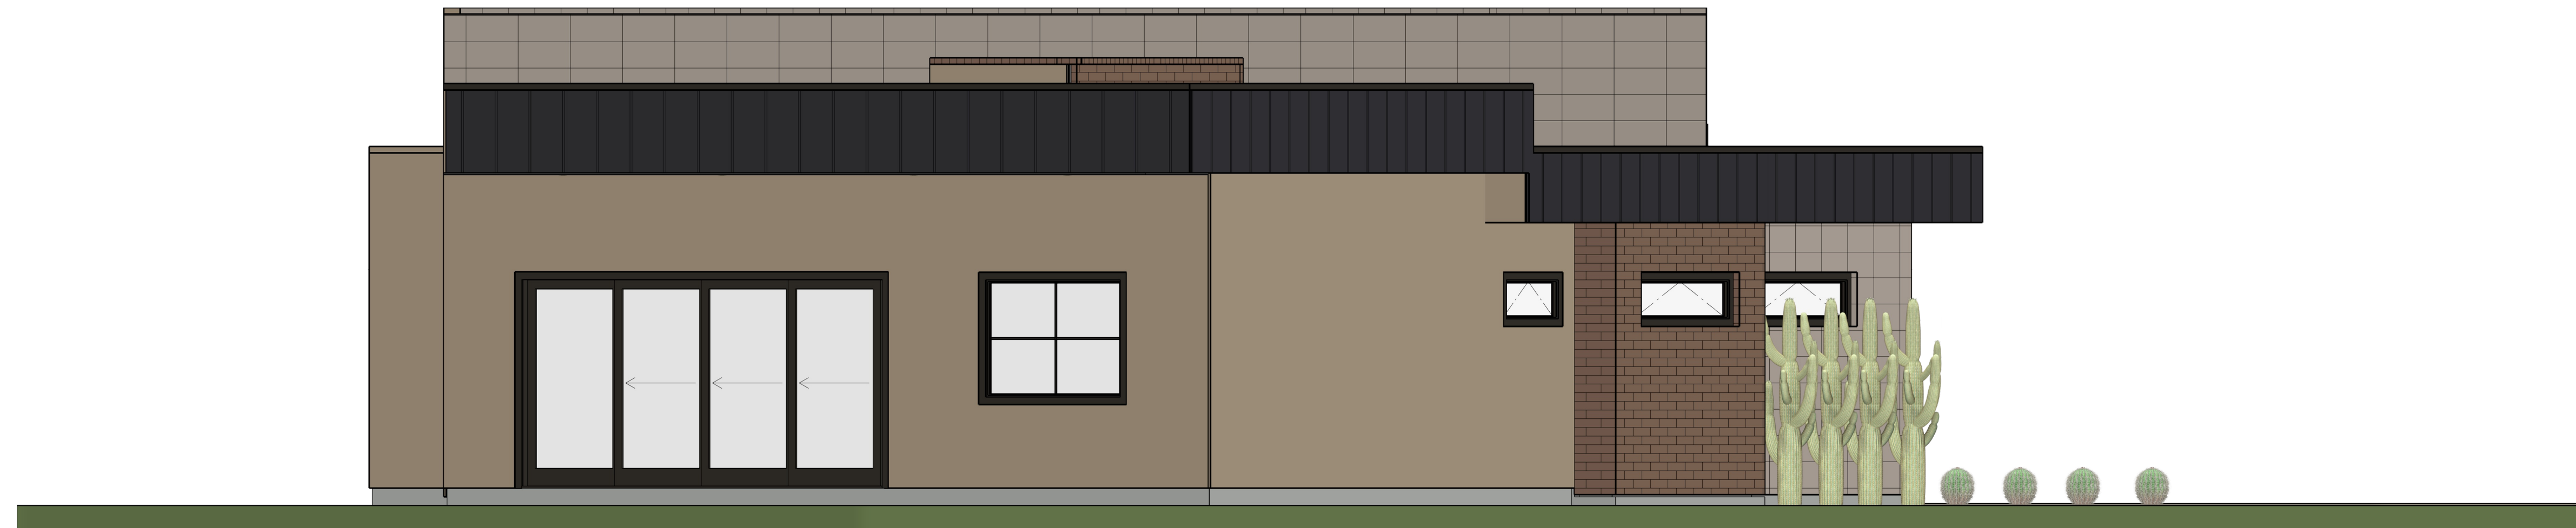

S10 CROSS SECTION 10
1/4 IN = 1 FT

NUMBER	DATE	REVISION TABLE REVISED BY	DESCRIPTION


Falcon Ridge Lot 26
LEFT ELEVATION

DRAWINGS PROVIDED BY:

DATE:
2/17/26

SCALE:
1/4"=1'

SHEET:
A-8

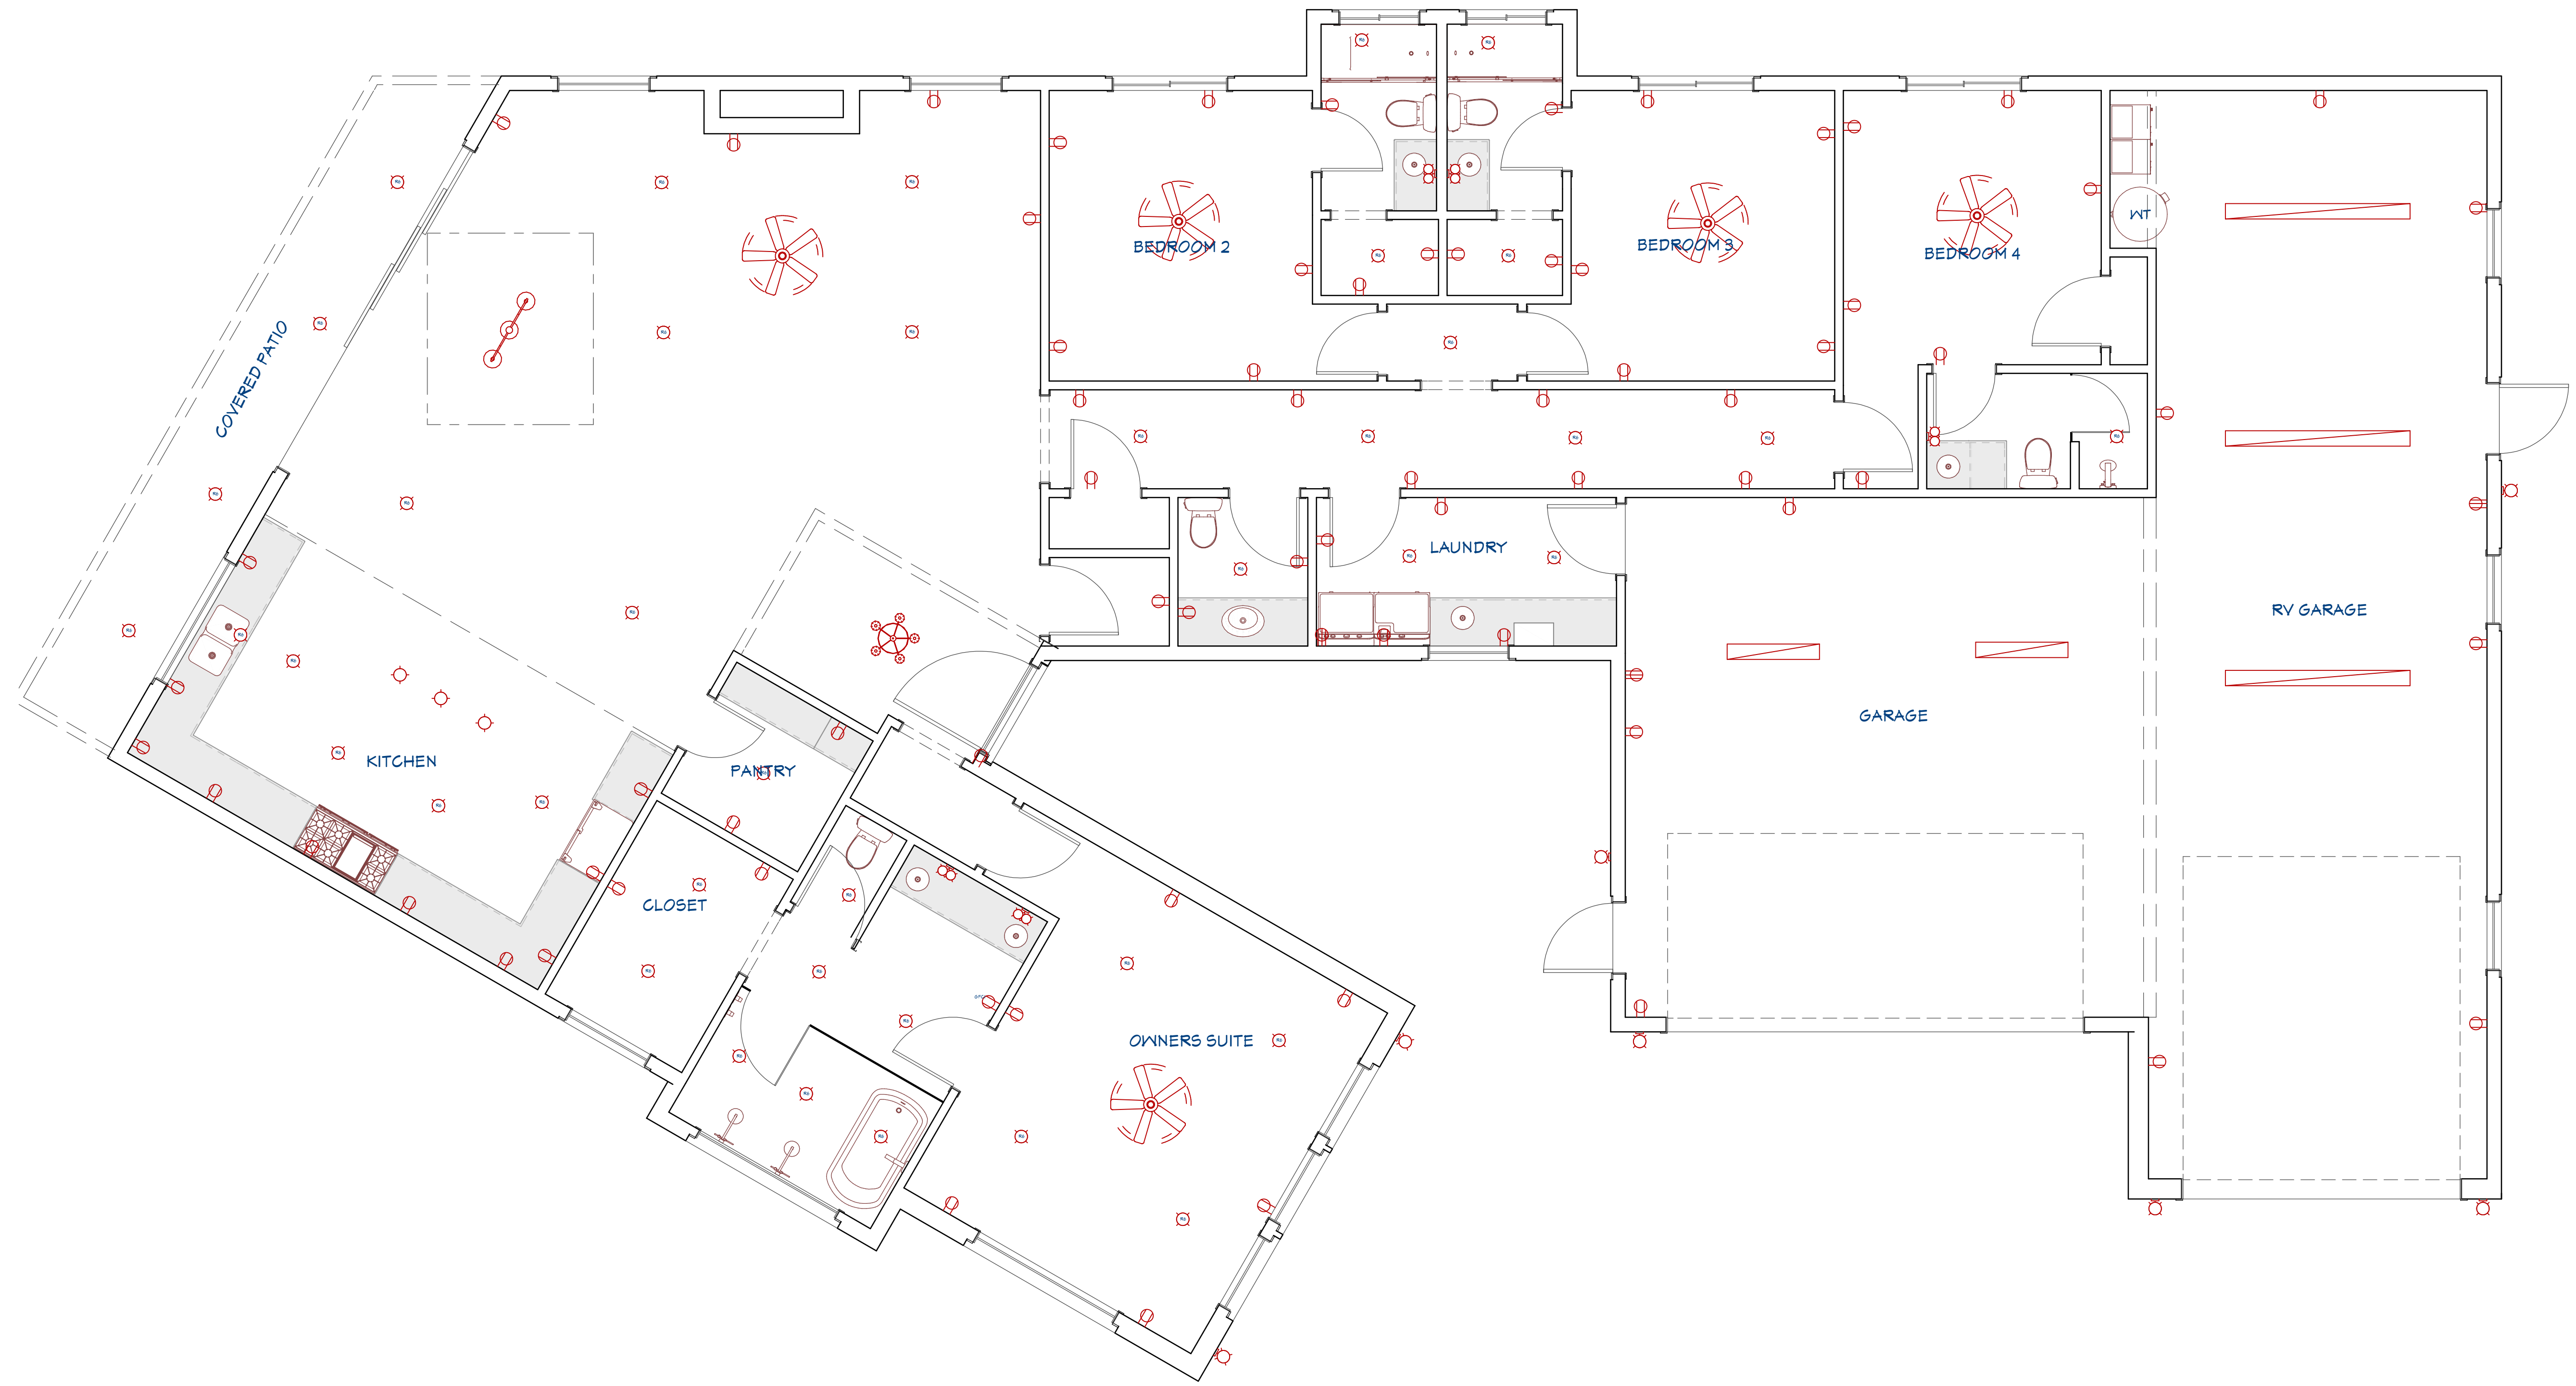

○ ELECTRICAL PLAN VIEW
1/4 IN = 1 FT

REVISION TABLE	
NUMBER	DESCRIPTION

Falcon Ridge Lot 26
ELECTRICAL PLAN

DRAWINGS PROVIDED BY:

DATE:
2/17/26

SCALE:
1/4"=1'

SHEET:
A-9